



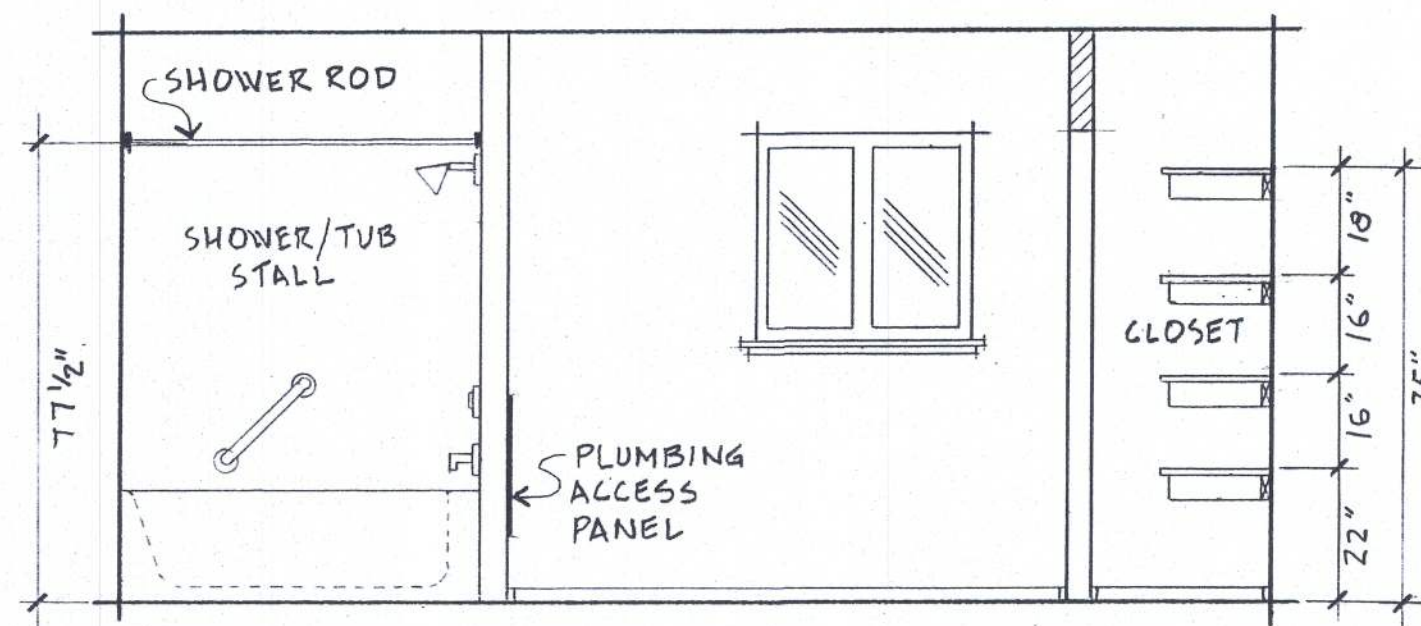


WEST ELEVATION
SCALE = 3/8" = 1'-0"




EAST ELEVATION
SCALE = 3/8" = 1'-0"

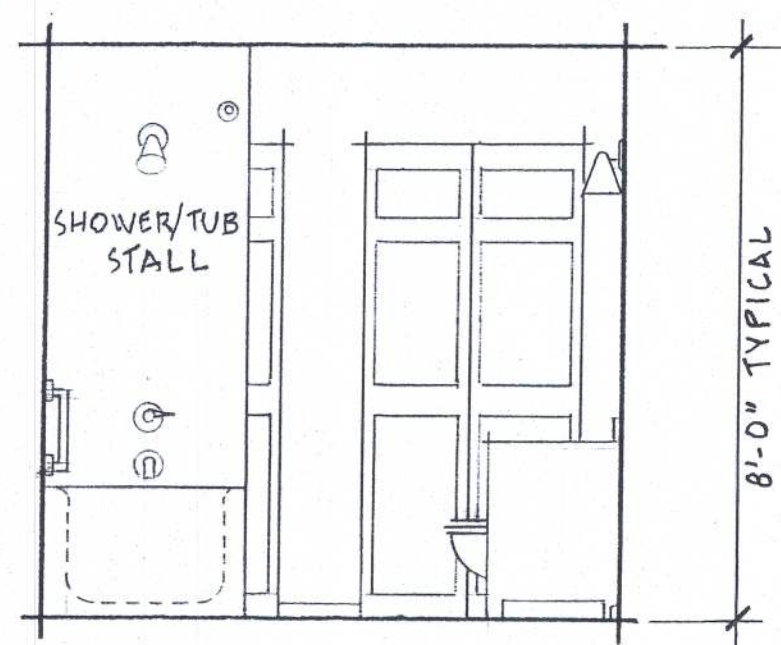

NORTH ELEVATION
SCALE = 3/8" = 1'-0"

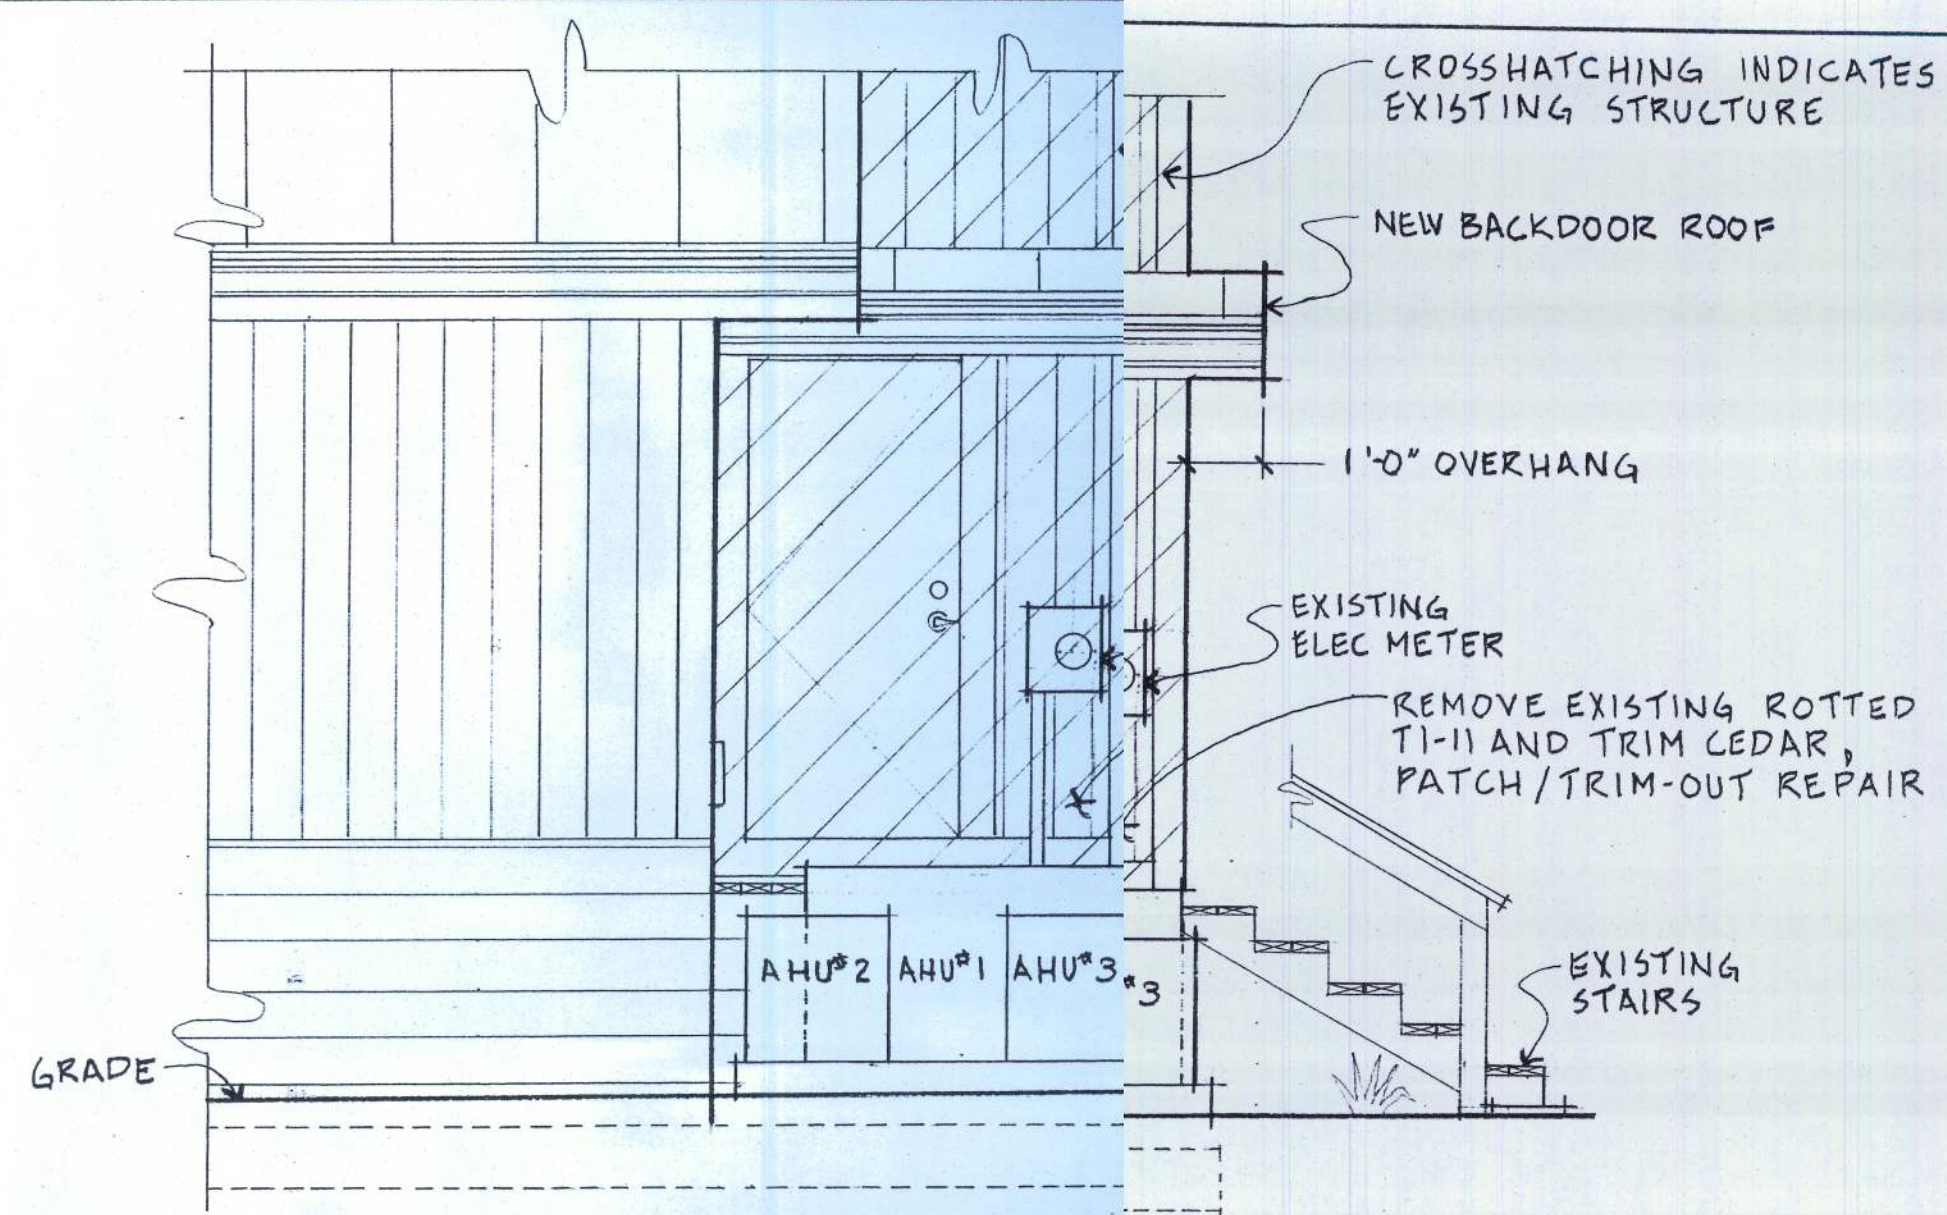

SOUTH ELEVATION
SCALE = 3/8" = 1'-0"

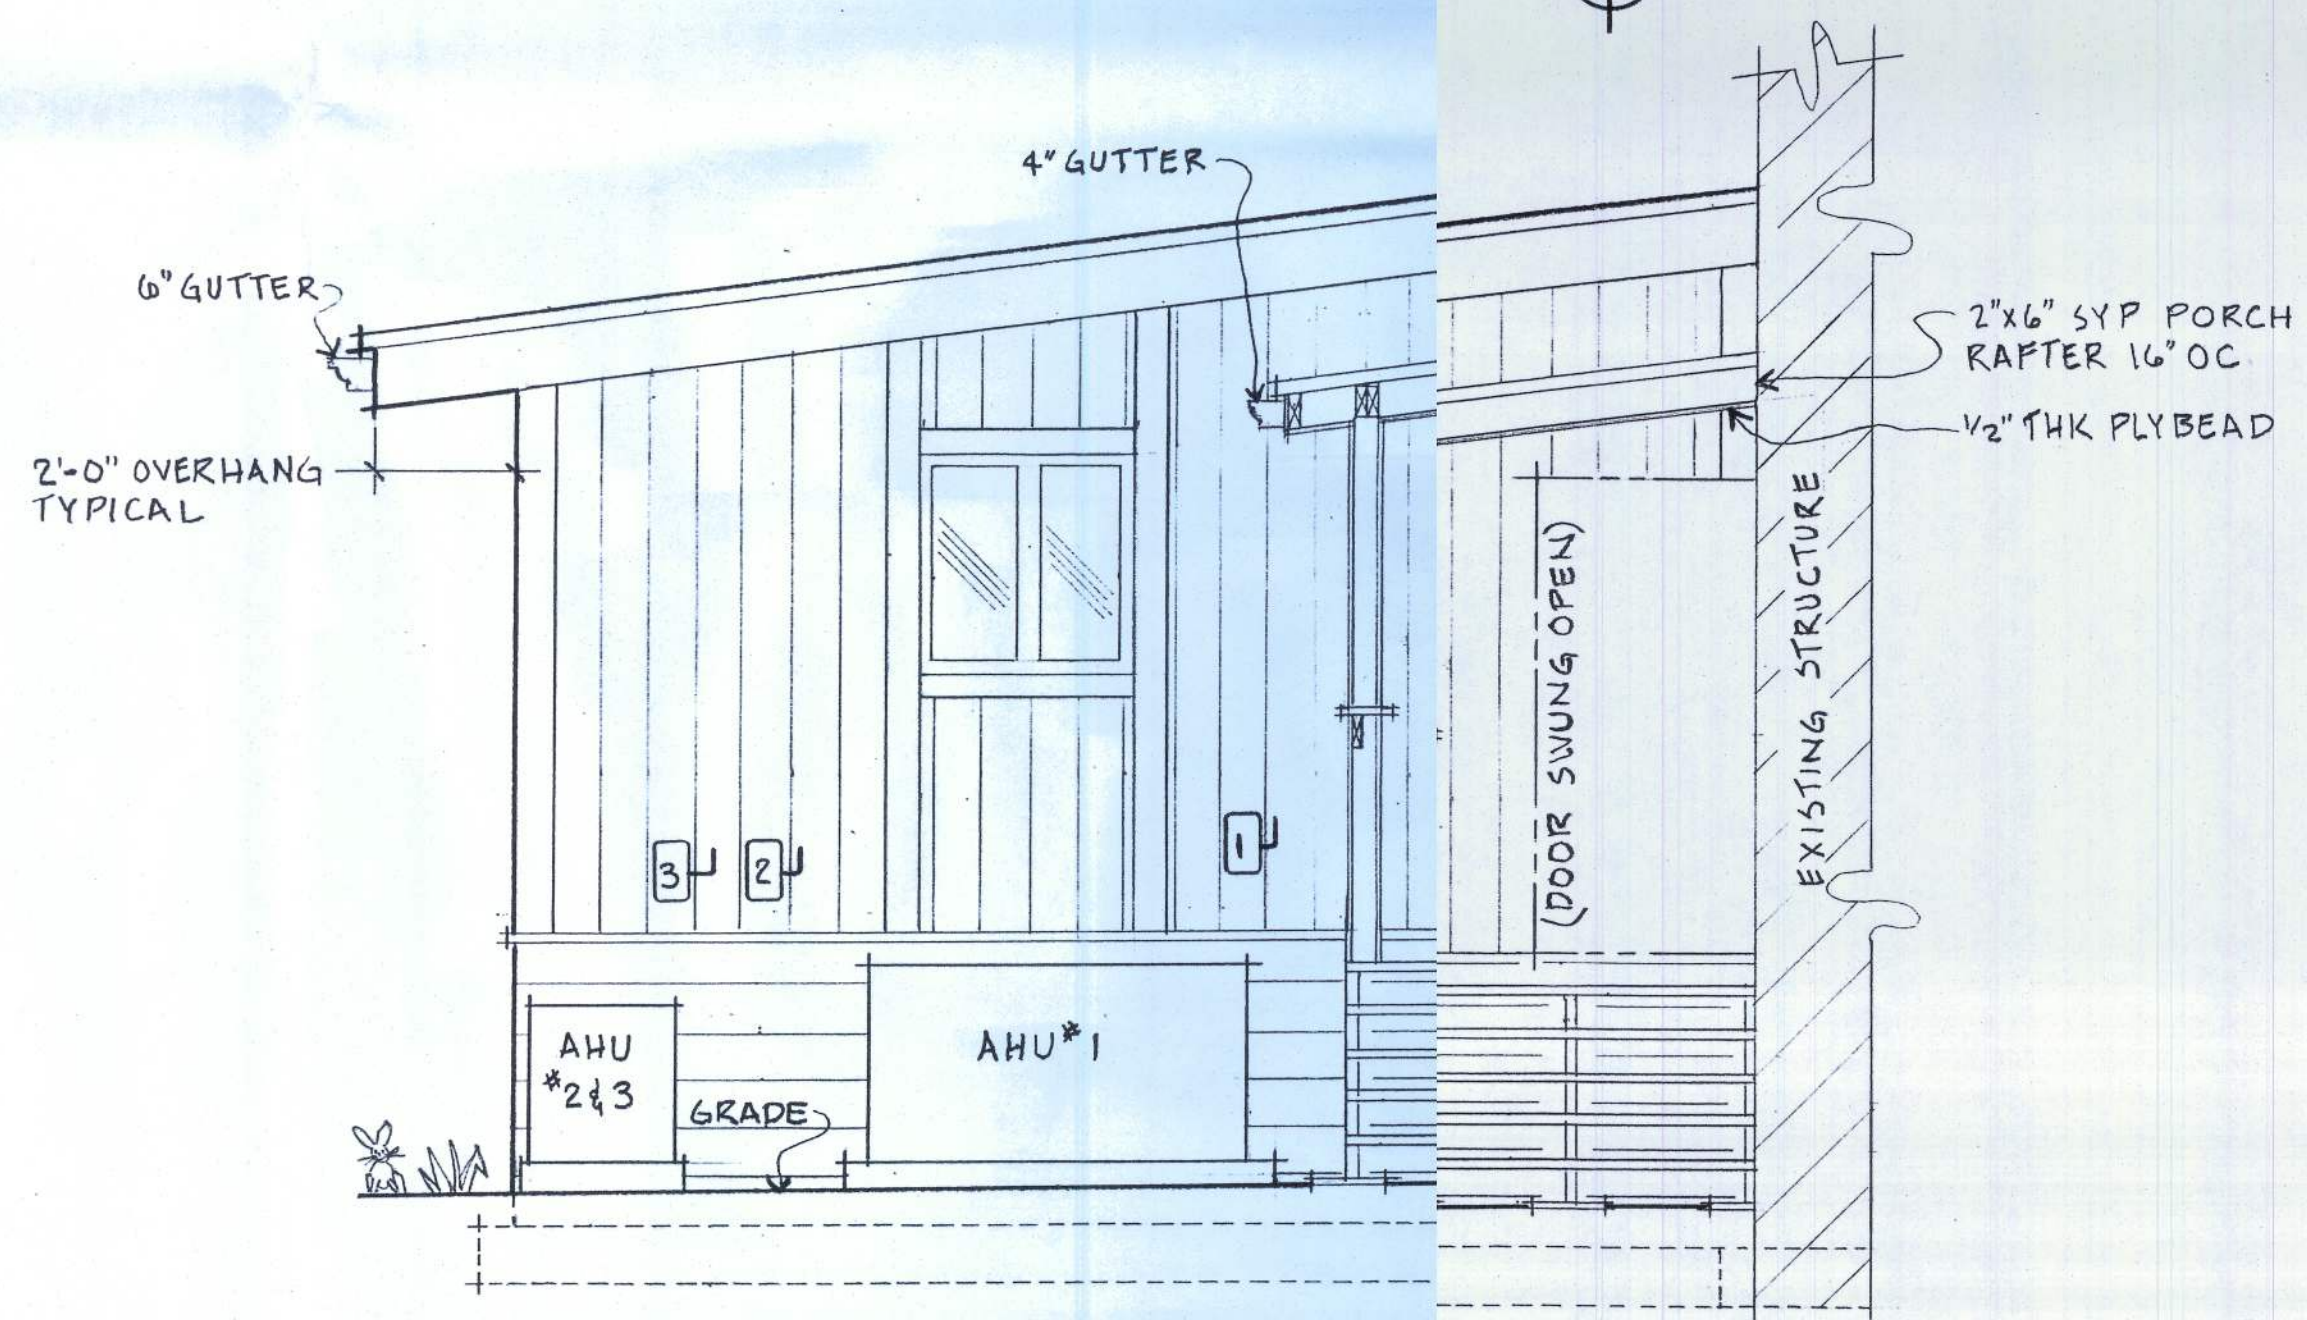

EAST ELEVATION
SCALE = 3/8" = 1'-0"

PROJECT: SPENCE RESIDENCE		
B+B ADDITION, 190 SW LONCALA LOOP		
SHEET TITLE: INTERIOR AND EXTERIOR ELEVATIONS		
DRAWN BY: GP SPENCE	DATE: 4 20 2014	SHEET NO. A-5 8