


SITE PLAN FOR BARN

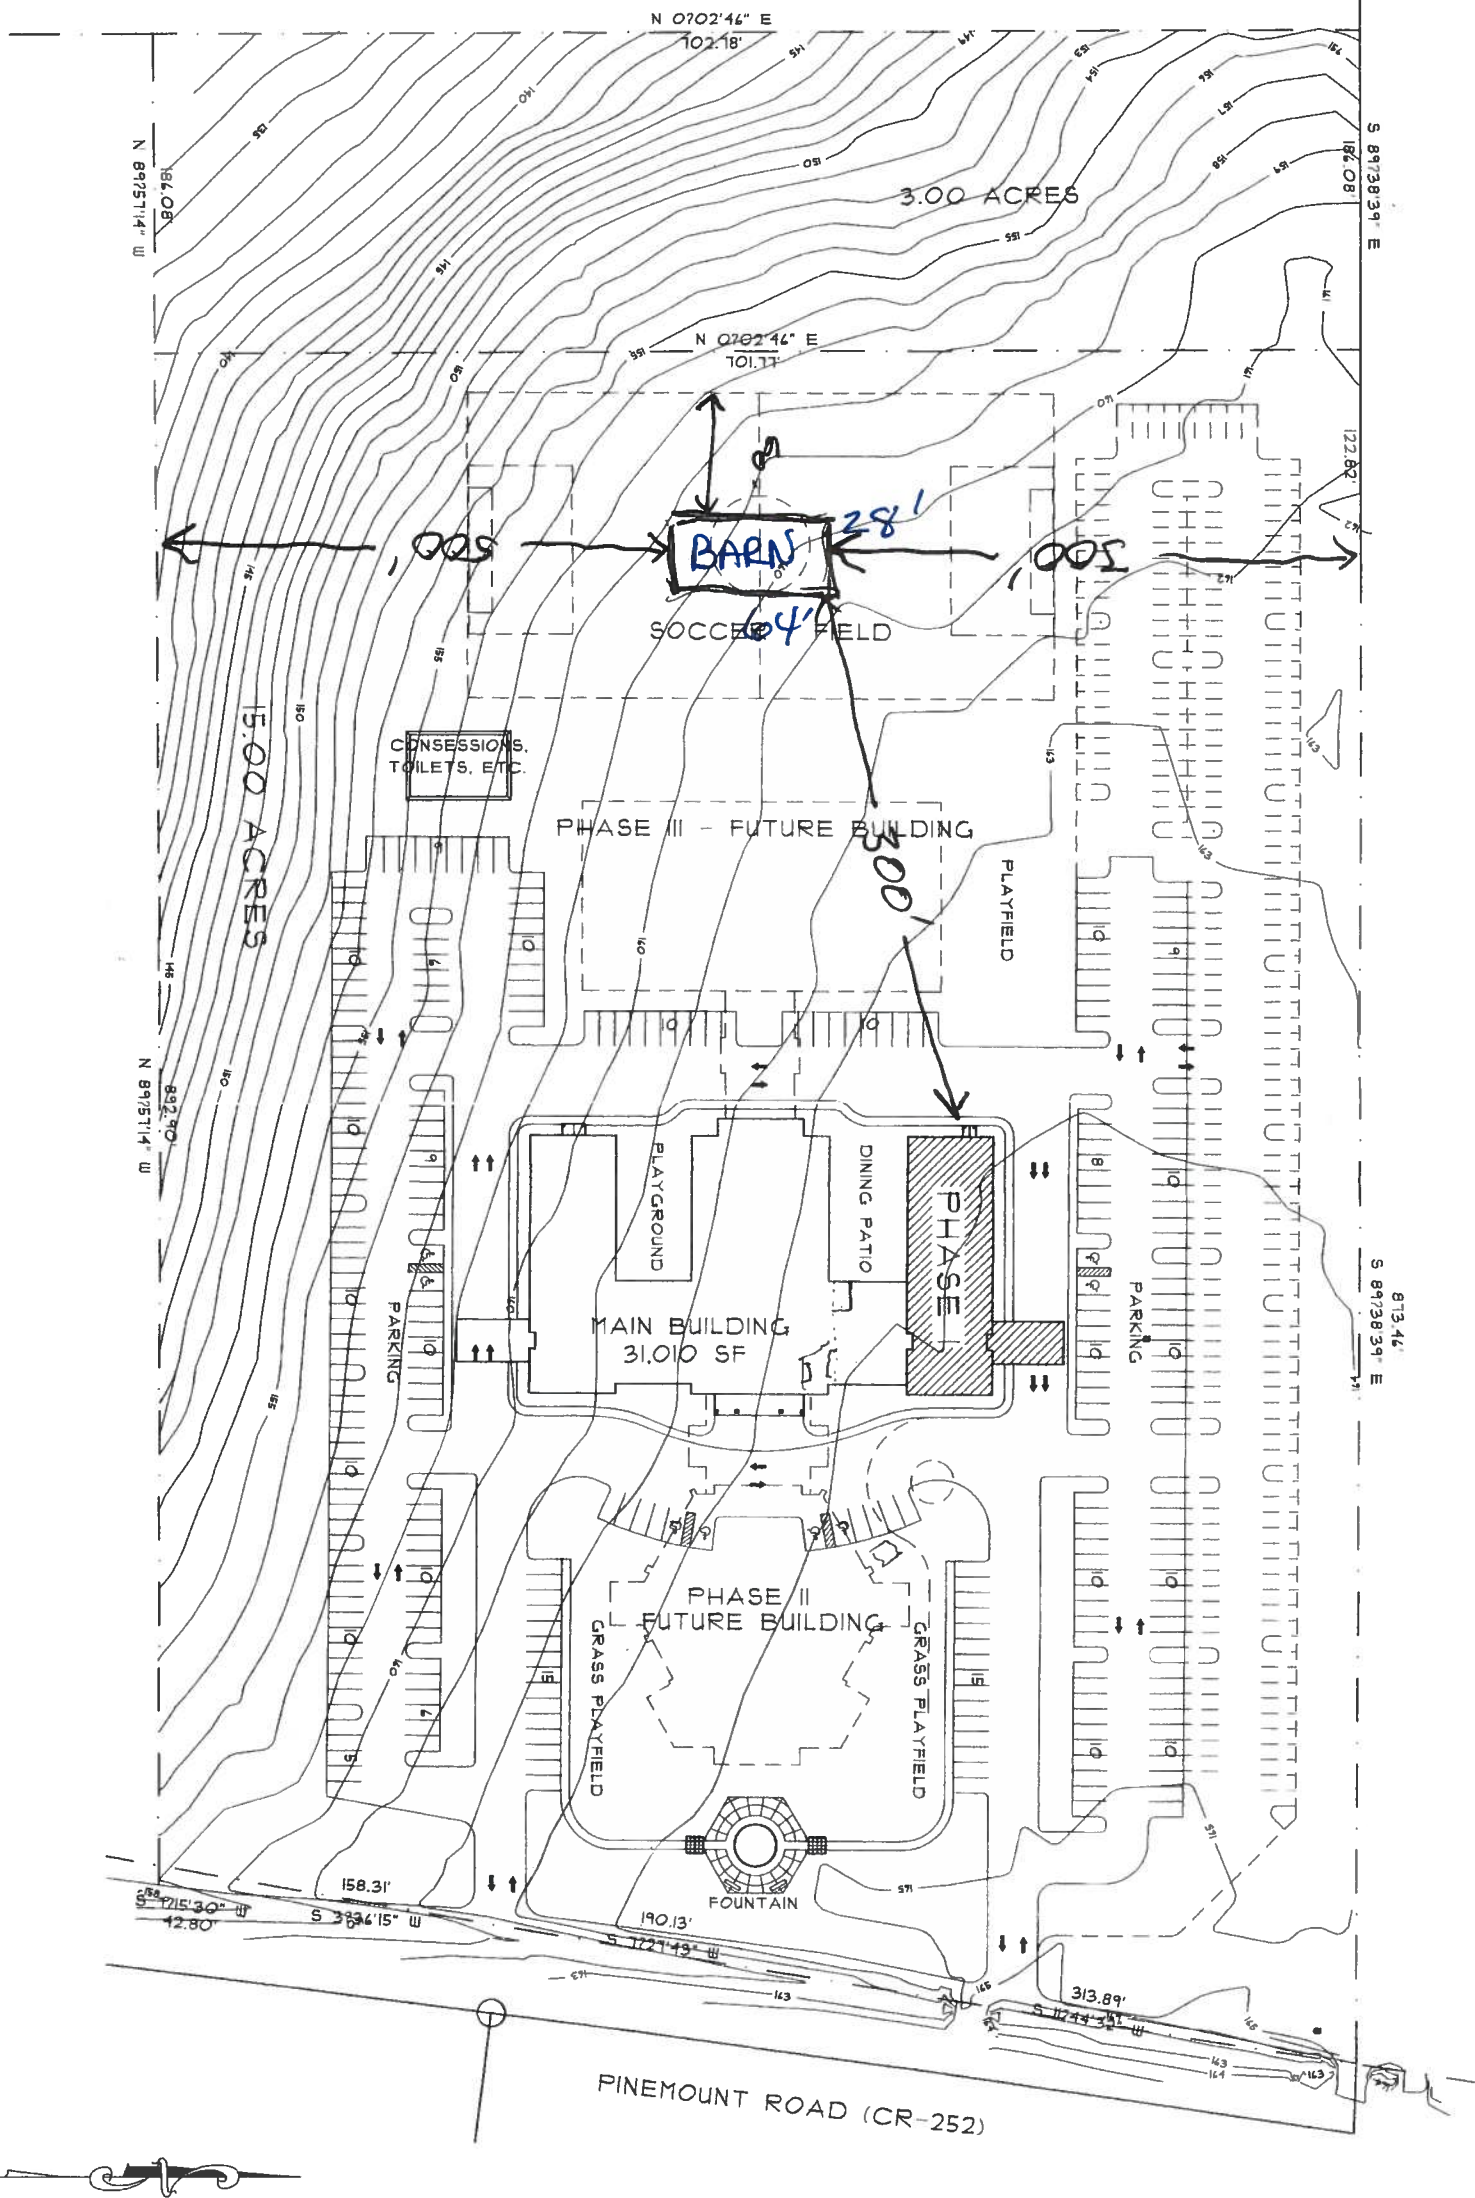

☐	PROGRESS
☐	PRINTS
☒	FOR APPROVAL
☐	FOR PRICING
☐	FOR PERMIT
☐	FOR CONSTRUCTION

REVISIONS	BY

1 MASTER PLAN
A1.0 SCALE 1"=50'

DATE	07/27/07
FILE NO.	B16A100-1
SHEET	04-816
A1.0	

TMA
INCORPORATED
INTERNATIONAL

"Faith is the substance of things hoped for,
the evidence of things not seen." Hebrews 11:1

GRACE COVENANT

LAKE CITY, FLORIDA

2916 N. OAK ST / VALDOSTA, GEORGIA 31602 PH. (229) 247-4164
WEB: www.tmaincintl.com EMAIL: info@tmaincintl.com

"Title to all documents which bear the
copyright of TMA INC., INTERNATIONAL is
vested solely in TMA INC., INTERNATIONAL.
These documents are provided to the
Owner solely in connection with this
project. Any other use or reuse of these
documents or any reproduction, display,
or other disposition of these documents
by anyone is expressly prohibited without prior
written consent of TMA INC., INTERNATIONAL
pursuant to the Federal Copyright Law."

ARCHITECTURE/PLANNING/URBAN DESIGN/994, TMA INC., INTERNATIONAL
CONSTRUCTION MANAGEMENT AIA/APA