



NOTE:  
RISERS AT 7 3/4" MAX  
TREADS AT 9" MINIMUM  
(2) RISERS + (1) TREAD SHALL NOT  
BE LESS THAN 24" OR MORE THAN 25"  
TREADS 10" OR LESS MUST HAVE 1" NOSE 3/4" PLYWOOD

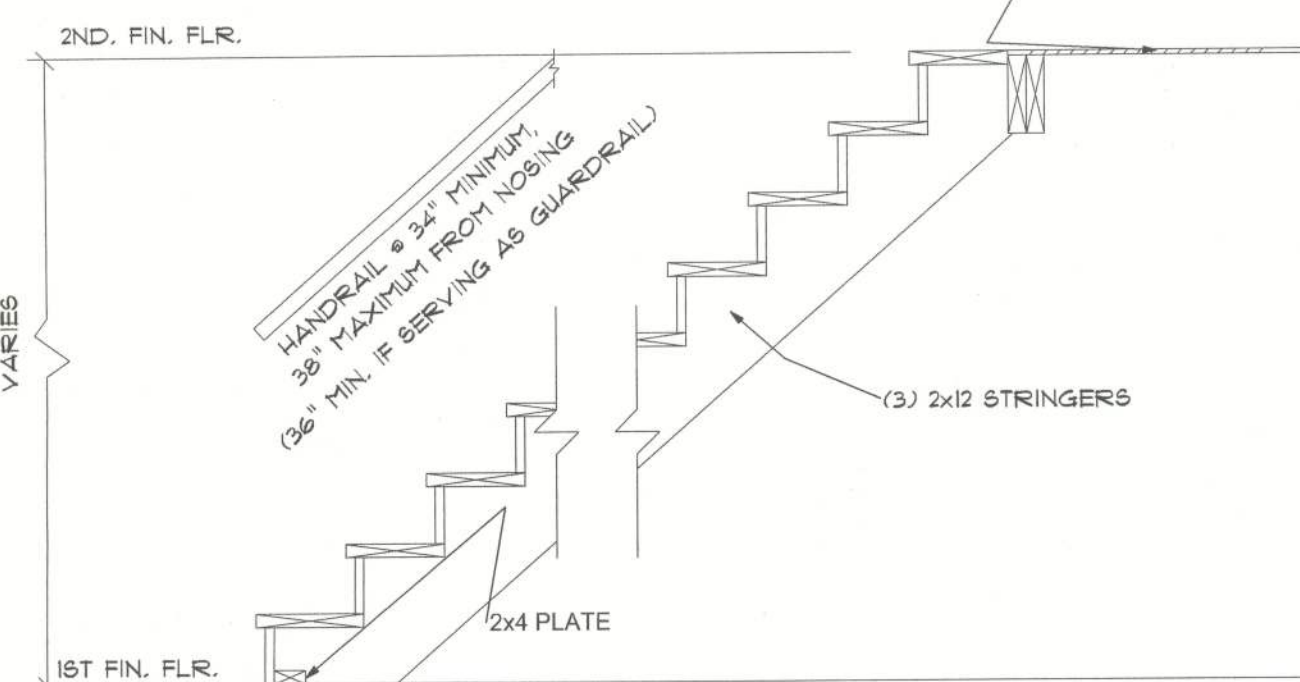


STAIR DETAIL

SCALE: NTS

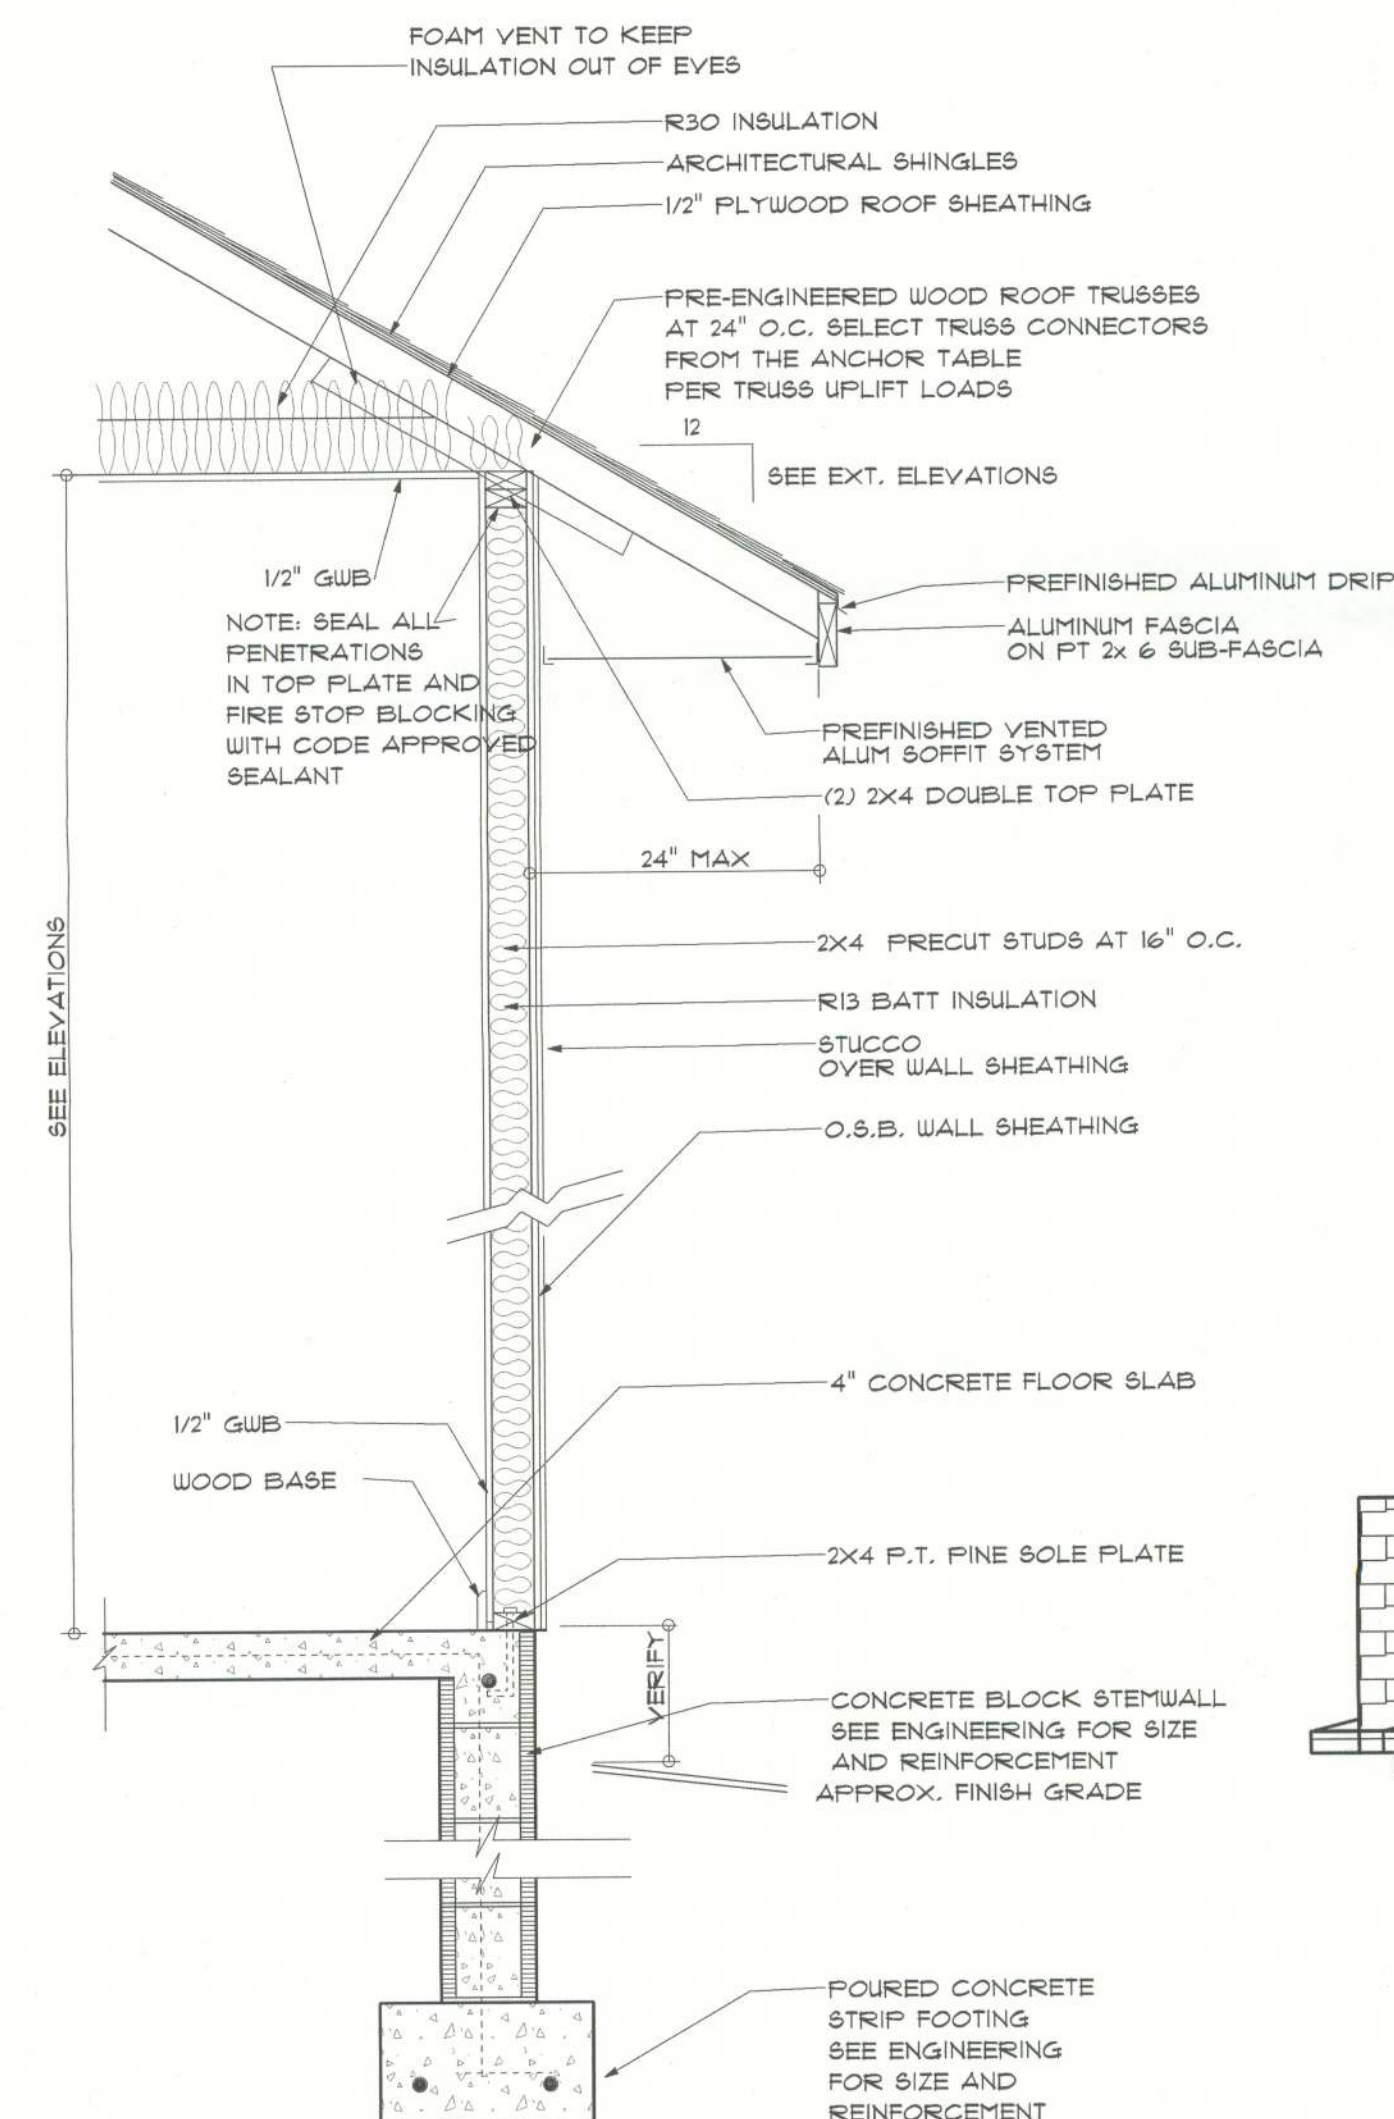


TYPICAL DESIGN WALL SECTION  
NON - STRUCTURAL DATA

N.T.S.

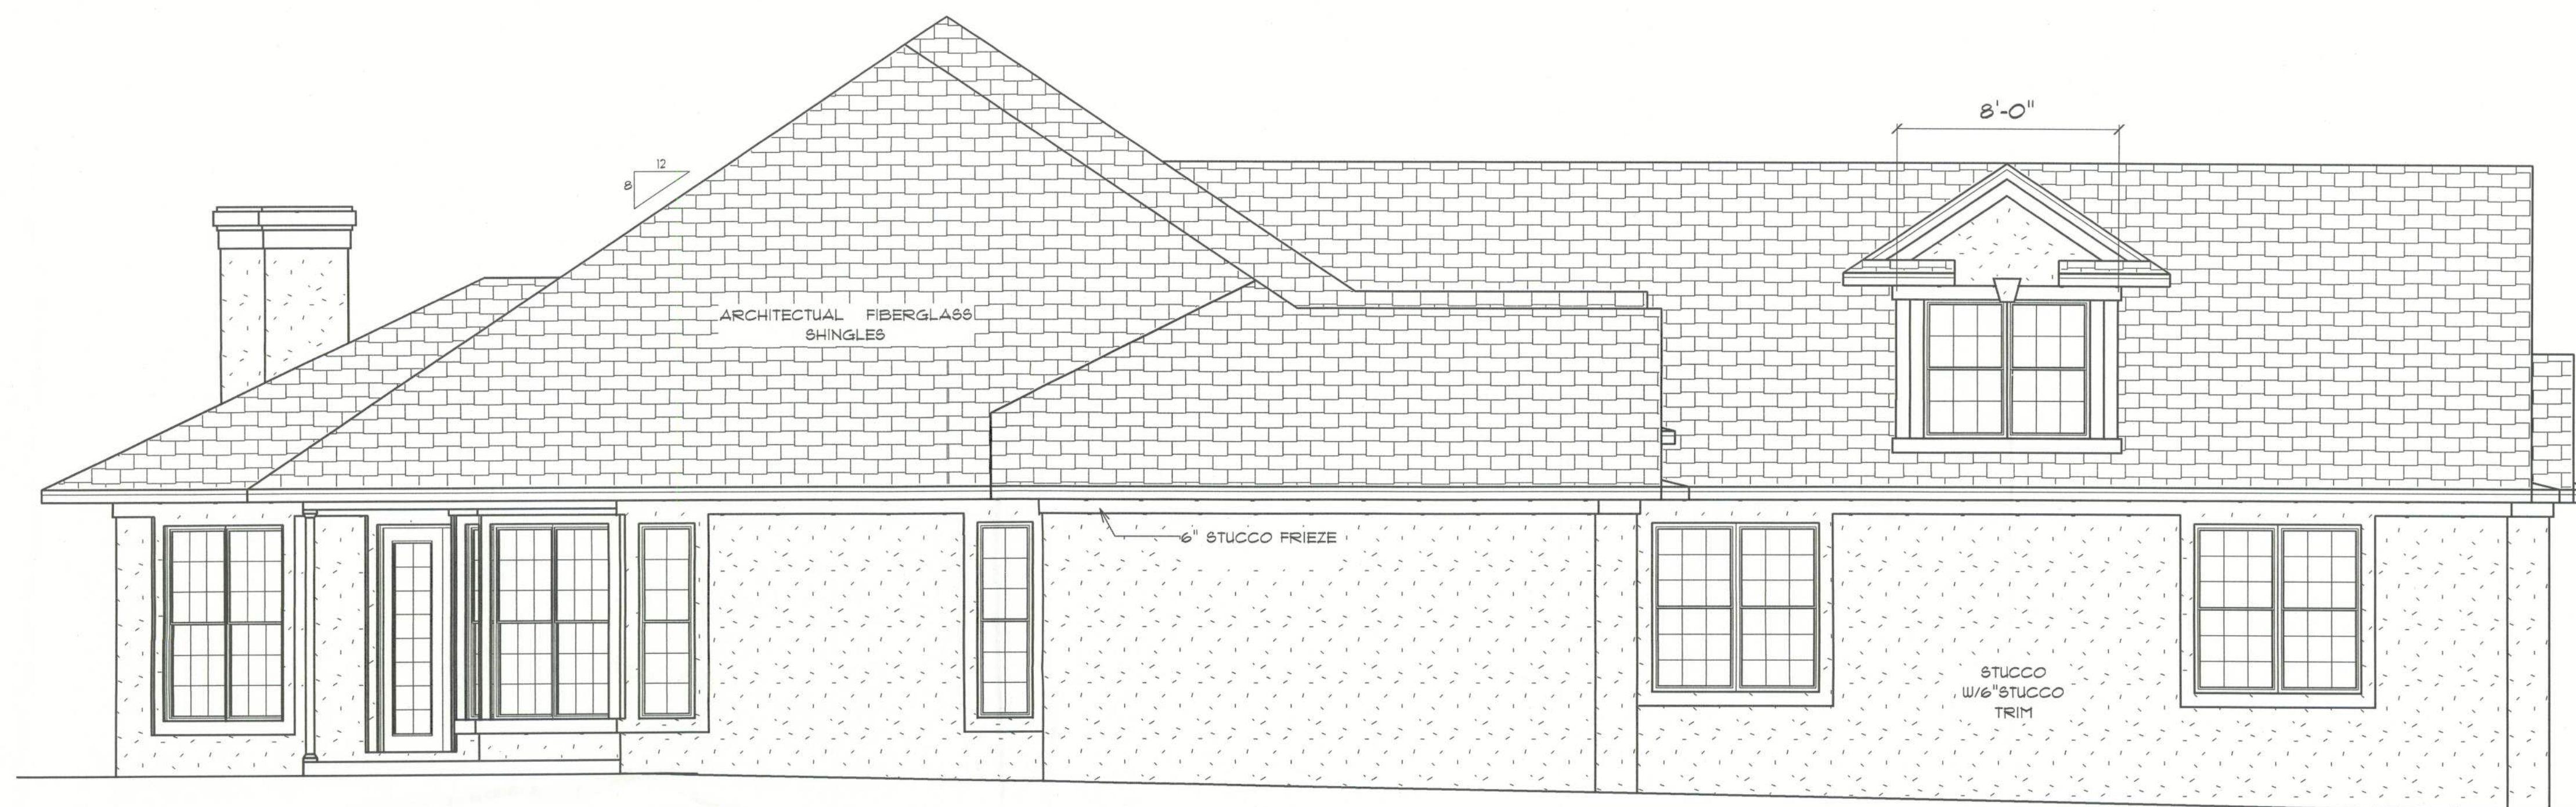

\* LEFT SIDE ELEVATION \*

SCALE : 1/4" = 1'-0"

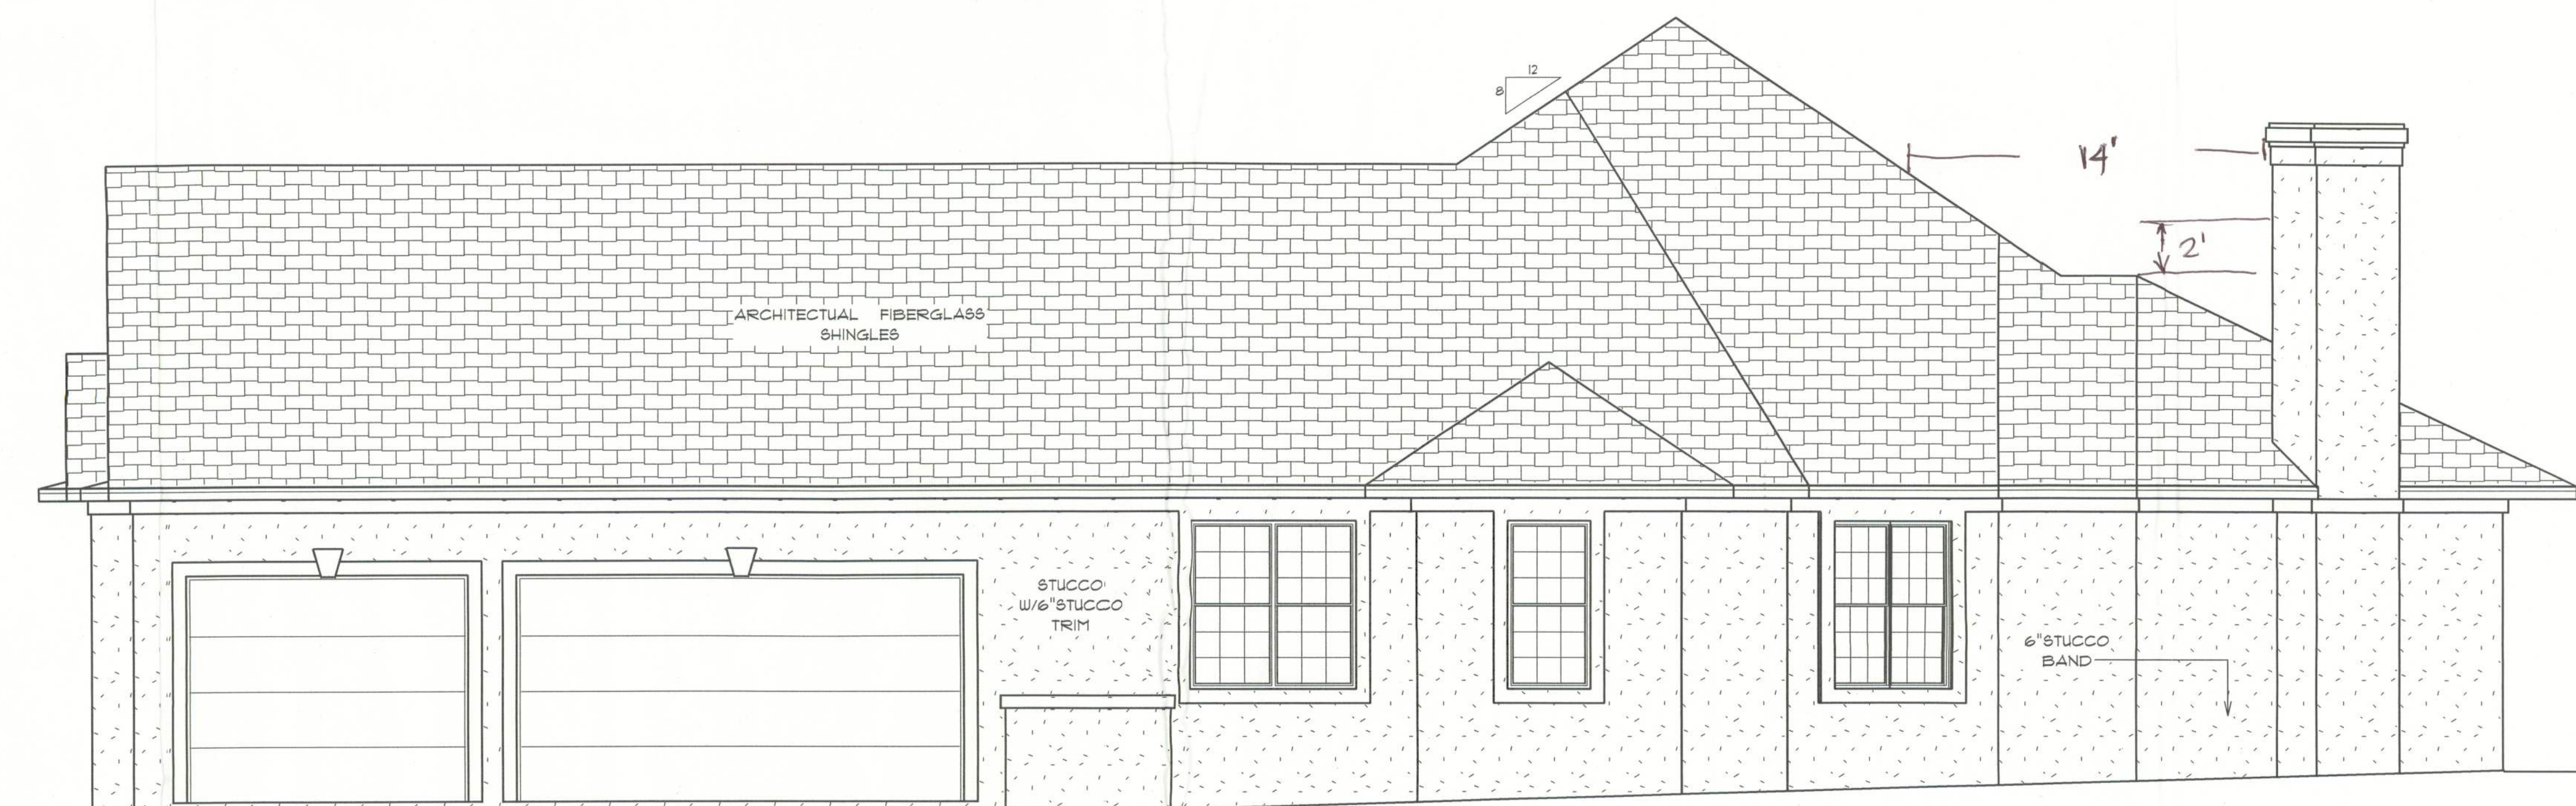

\* RIGHT SIDE ELEVATION \*

SCALE : 1/4" = 1'-0"

RESIDENCE  
for  
JOHN & ELAINE  
DUNN

Teresa M. Ruffo  
251 NW Hall of Fame Dr.  
Lake City, Florida 32065  
Phone: (386) 755 - 9993  
Cell: (386) 867 - 1191  
Email: taseruffo@aol.net

PRINTED DATE:  
August 12, 2005

DRAWN BY: Teresa M. Ruffo CHECKED BY:

BUILDING CONTRACTOR  
BRYAN ZECHER CONSTRUCTION

FINAL DATE:  
AUGUST 2005

JOB NUMBER:

DRAWING NUMBER

A-3

OF 4 SHEETS