

Digitally signed by: paige poole
DN: CN = paige poole email =
paige_poole@yahoo.com C = US
Date: 2024.09.23 21:41:55 -05'00'



ENCLOSED
PORCH NO
NO WORK

MAIN HOUSE
ELEVATED

3RD FLOOR DECKING

1 GROUND LEVEL PLAN
No Scale:


PERMIT No.

DATE 27 JULY, 2024	FILE NUMBER	REVISIONS		SHEET TITLE FLOOR PLAN /ELECTRIC PLAN	DECK REPAIRS FOR MATT POLLOCK 913 Sw SANTE FE DR FORT WHITE FL	PAIGE L. POOLE ARCHITECT 8601 NW 4TH PLACE GAINESVILLE FL 32607-1414 (352) 332-7206 Ph/Fx E-MAIL PLPKLT@AOL.COM
DRAWN P.L.P.		CHECKED P.L.P.		A-1		
SHEET NO.		DATE		OF		



REUSE EXISTING STAIRS, CUT OFF ANY
DAMAGED WOOD AND REPLACE WITH SIM
WOOD PROVIDE HAND RAIL AND GUARDS
SIMILAR TO NEW DECK RAILS

4
A-4

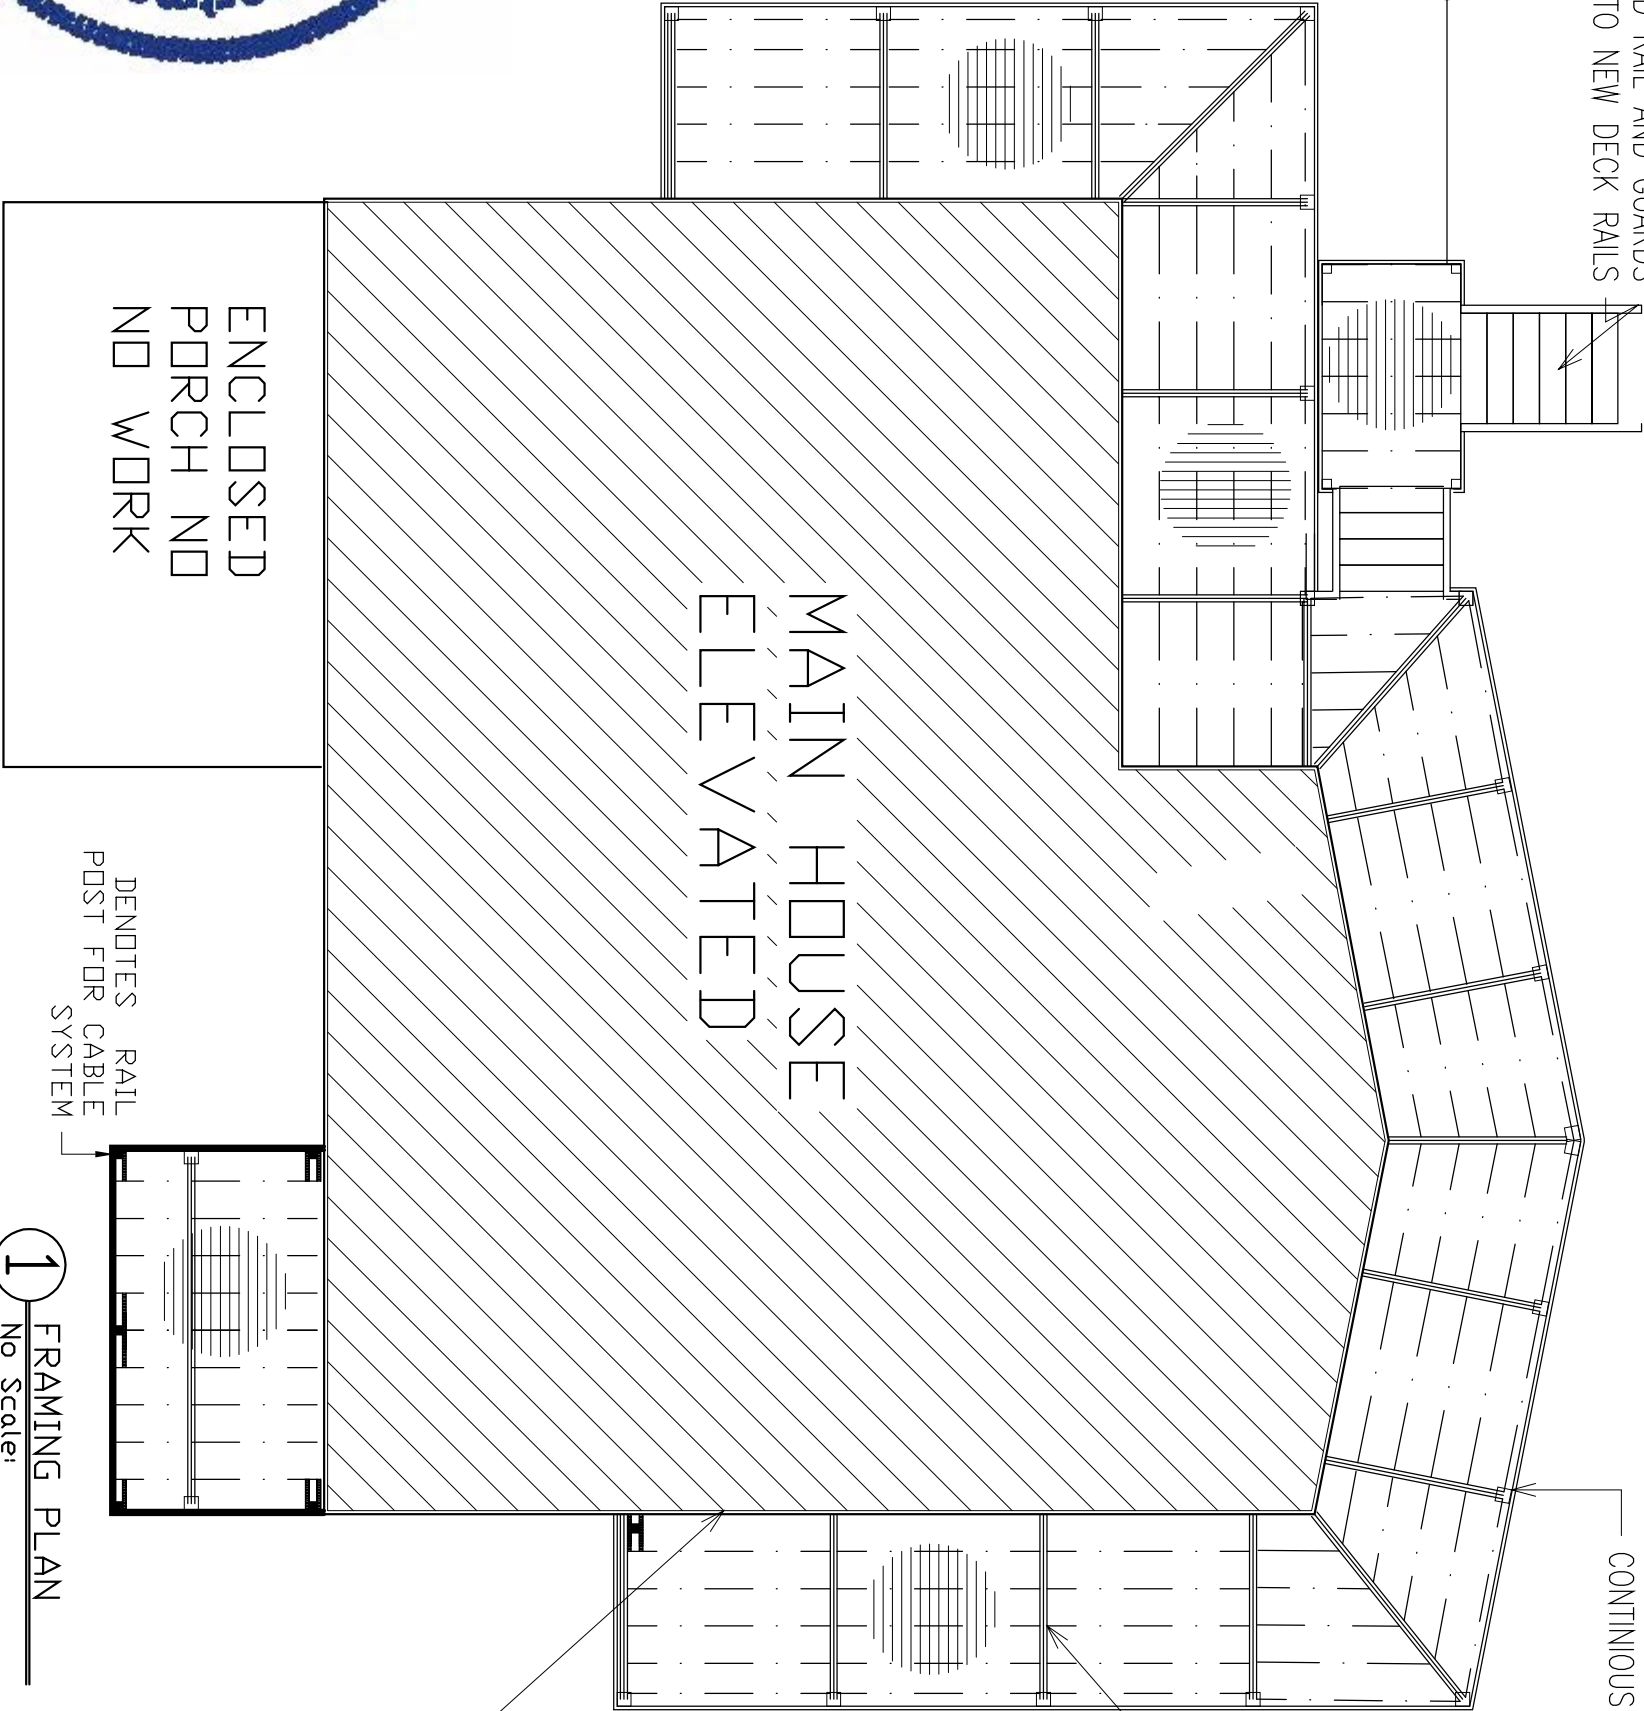

3
A-4

REPLACE ALL DAMAGED OR
MISSING DECK FRAMING
MEMBERS ALL MEMBERS
SHALL BE FREE OF ROT,
CRACK OR SAGGING


CONTINUOUS WALL LEDGER
APPEARS IN GOOD CONDITION
AND IS SECURELY ATTACHED
AT ALL LOCATIONS



ENCLOSED
PORCH NO
ND WORK



DENOTES RAIL
POST FOR CABLE
SYSTEM

1 FRAMING PLAN
No Scale


PERMIT No.

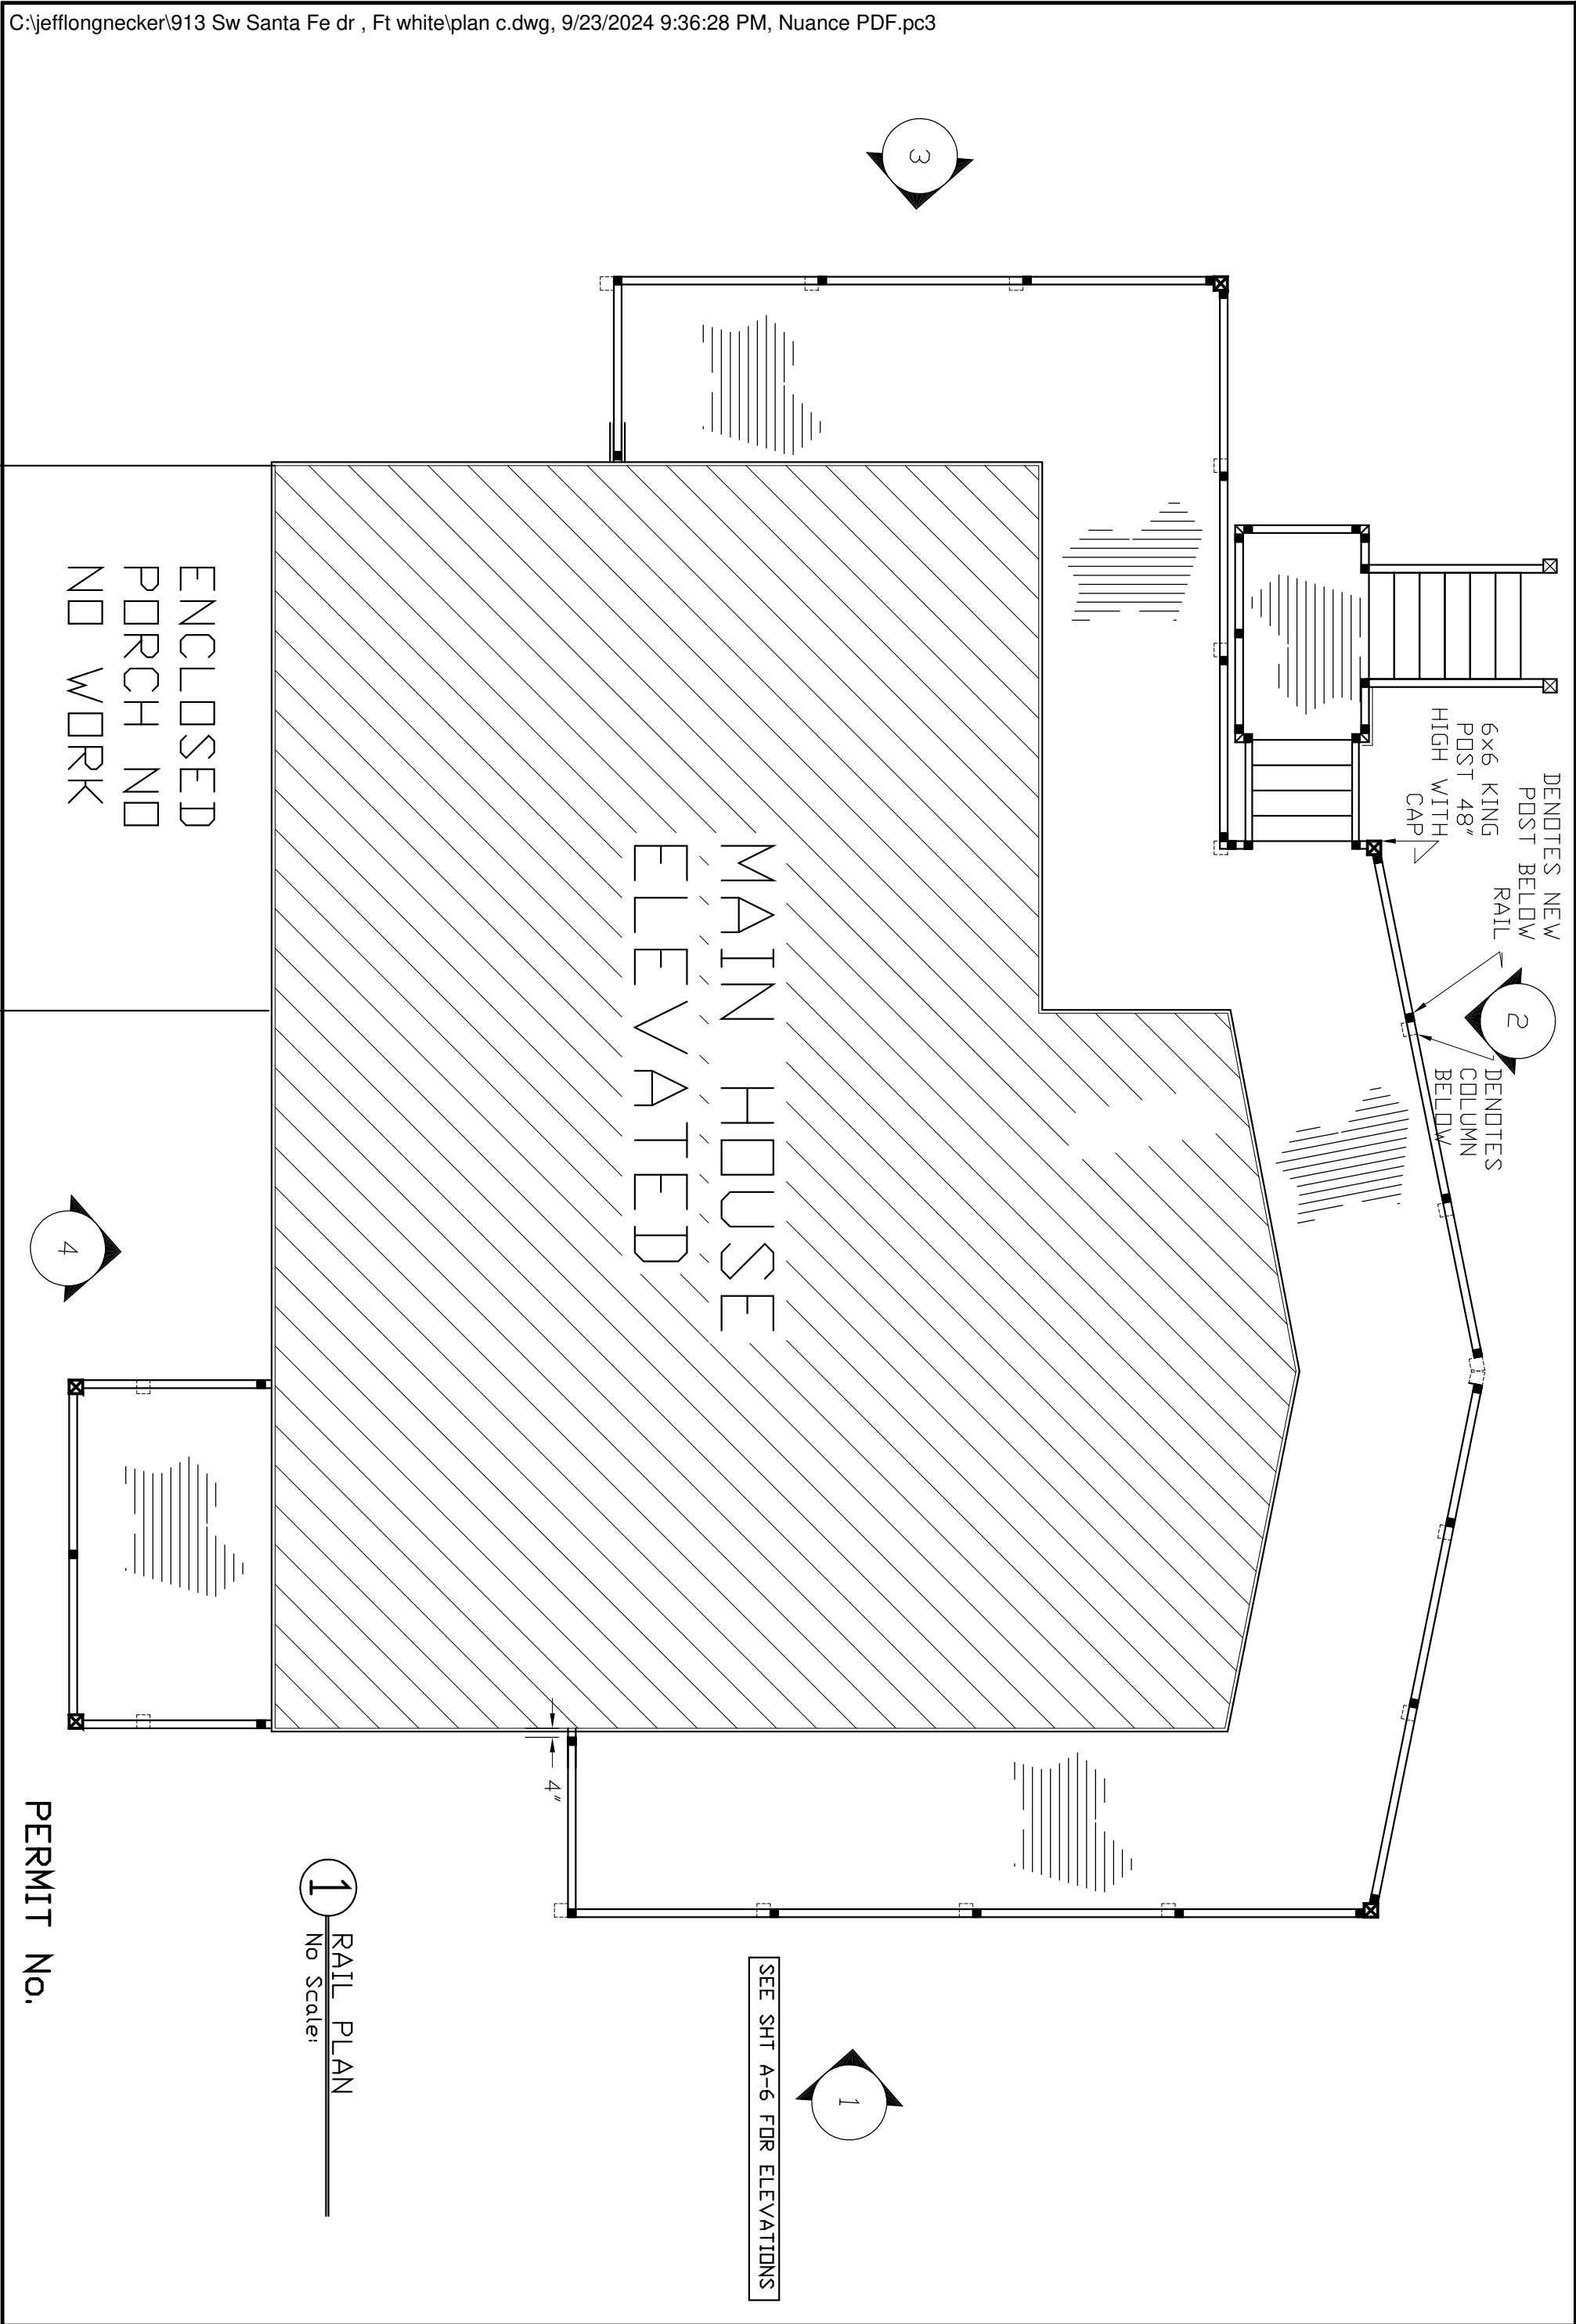

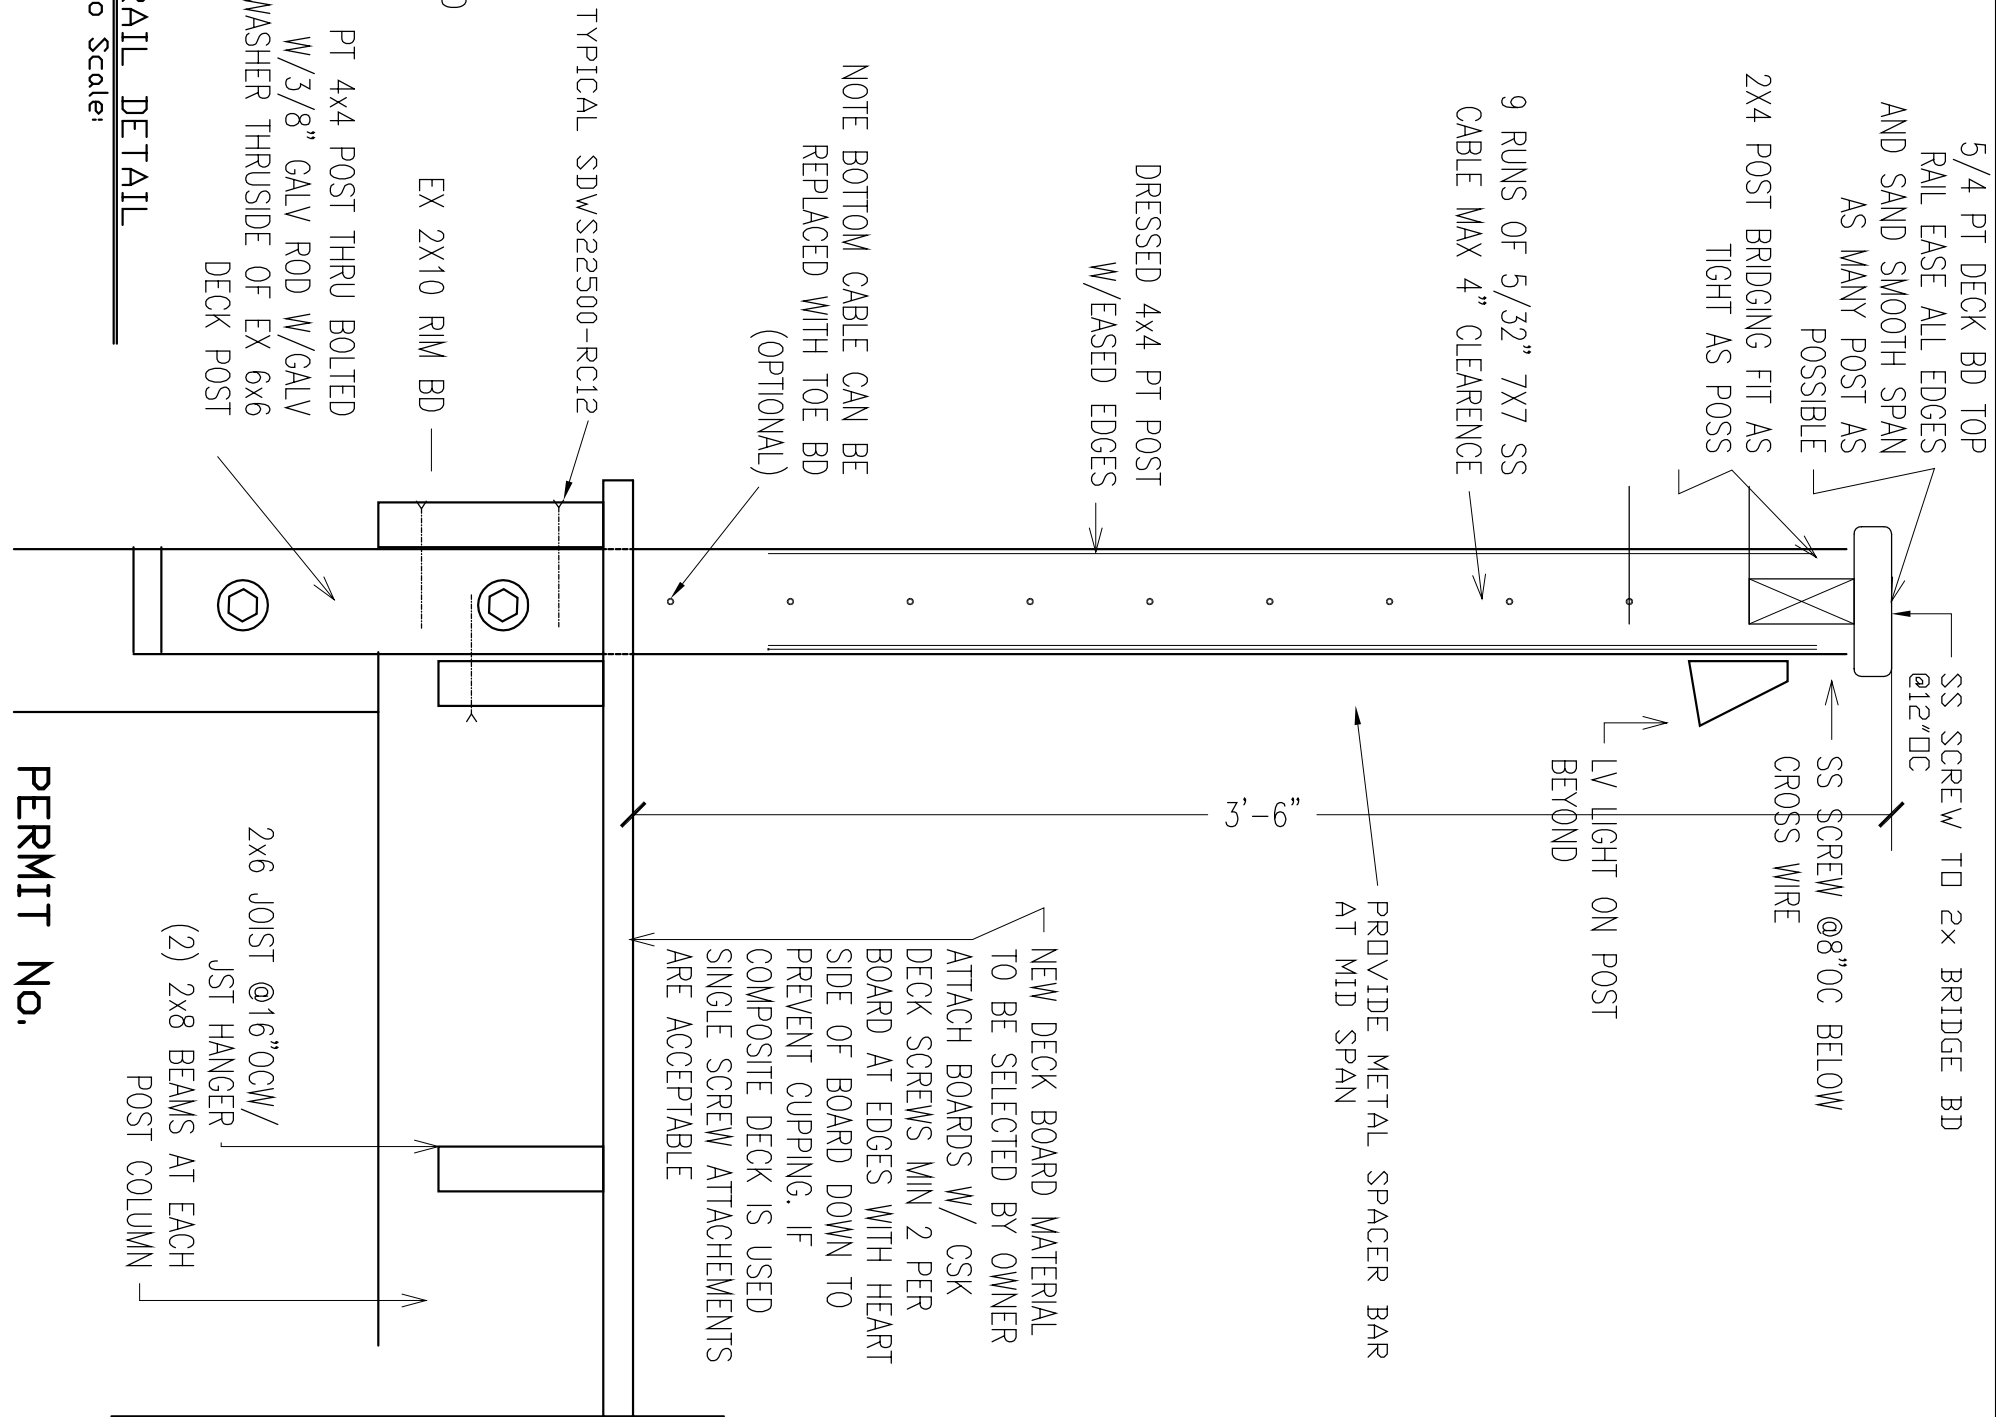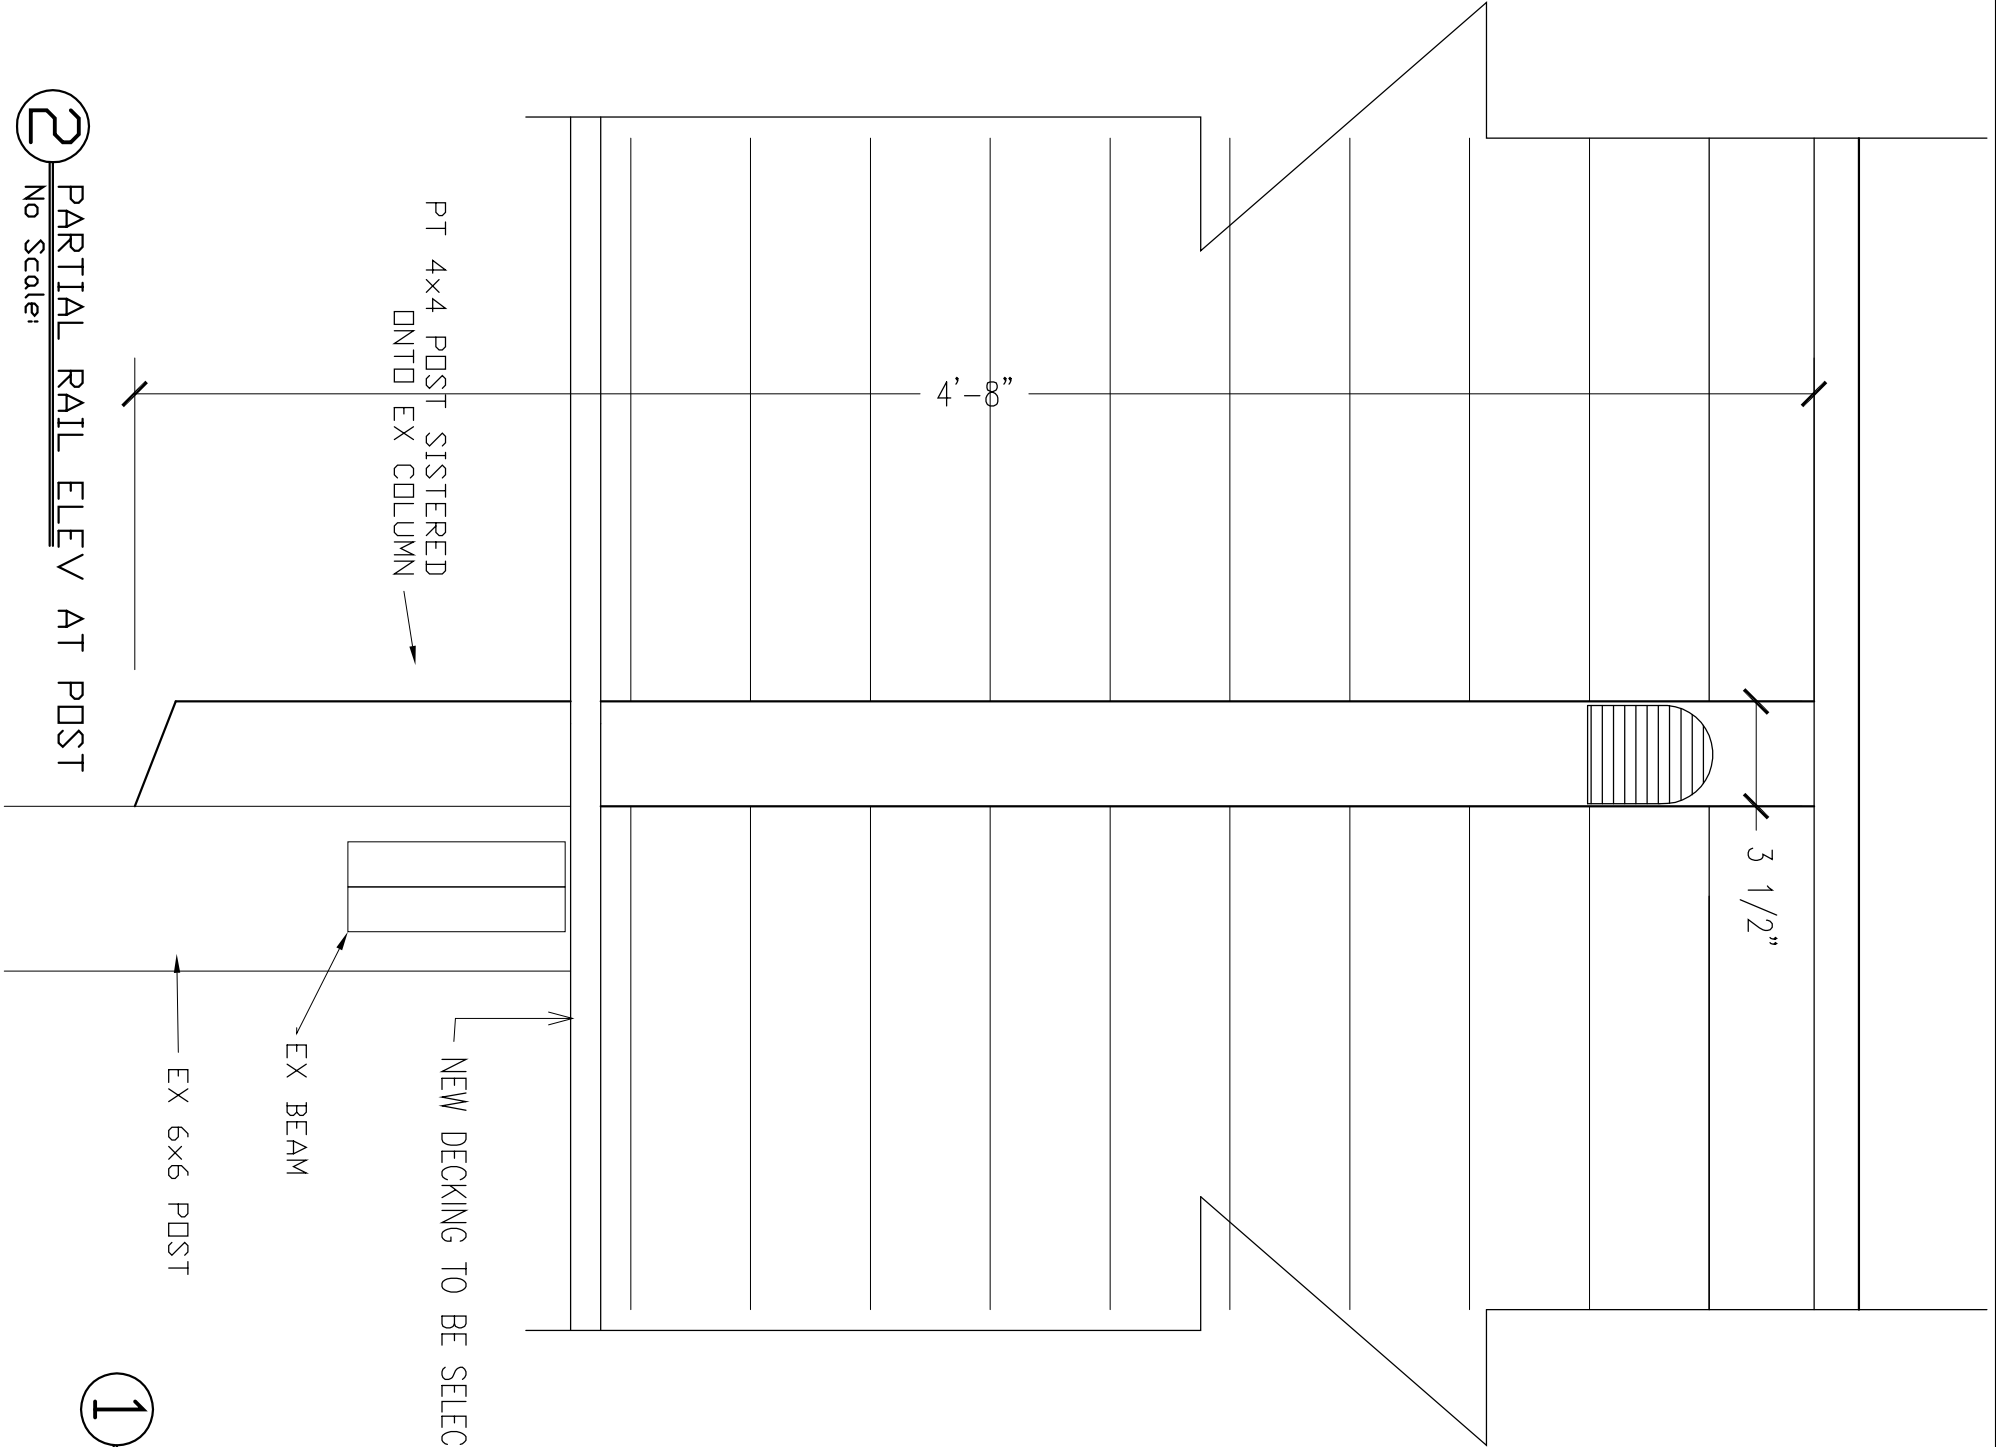

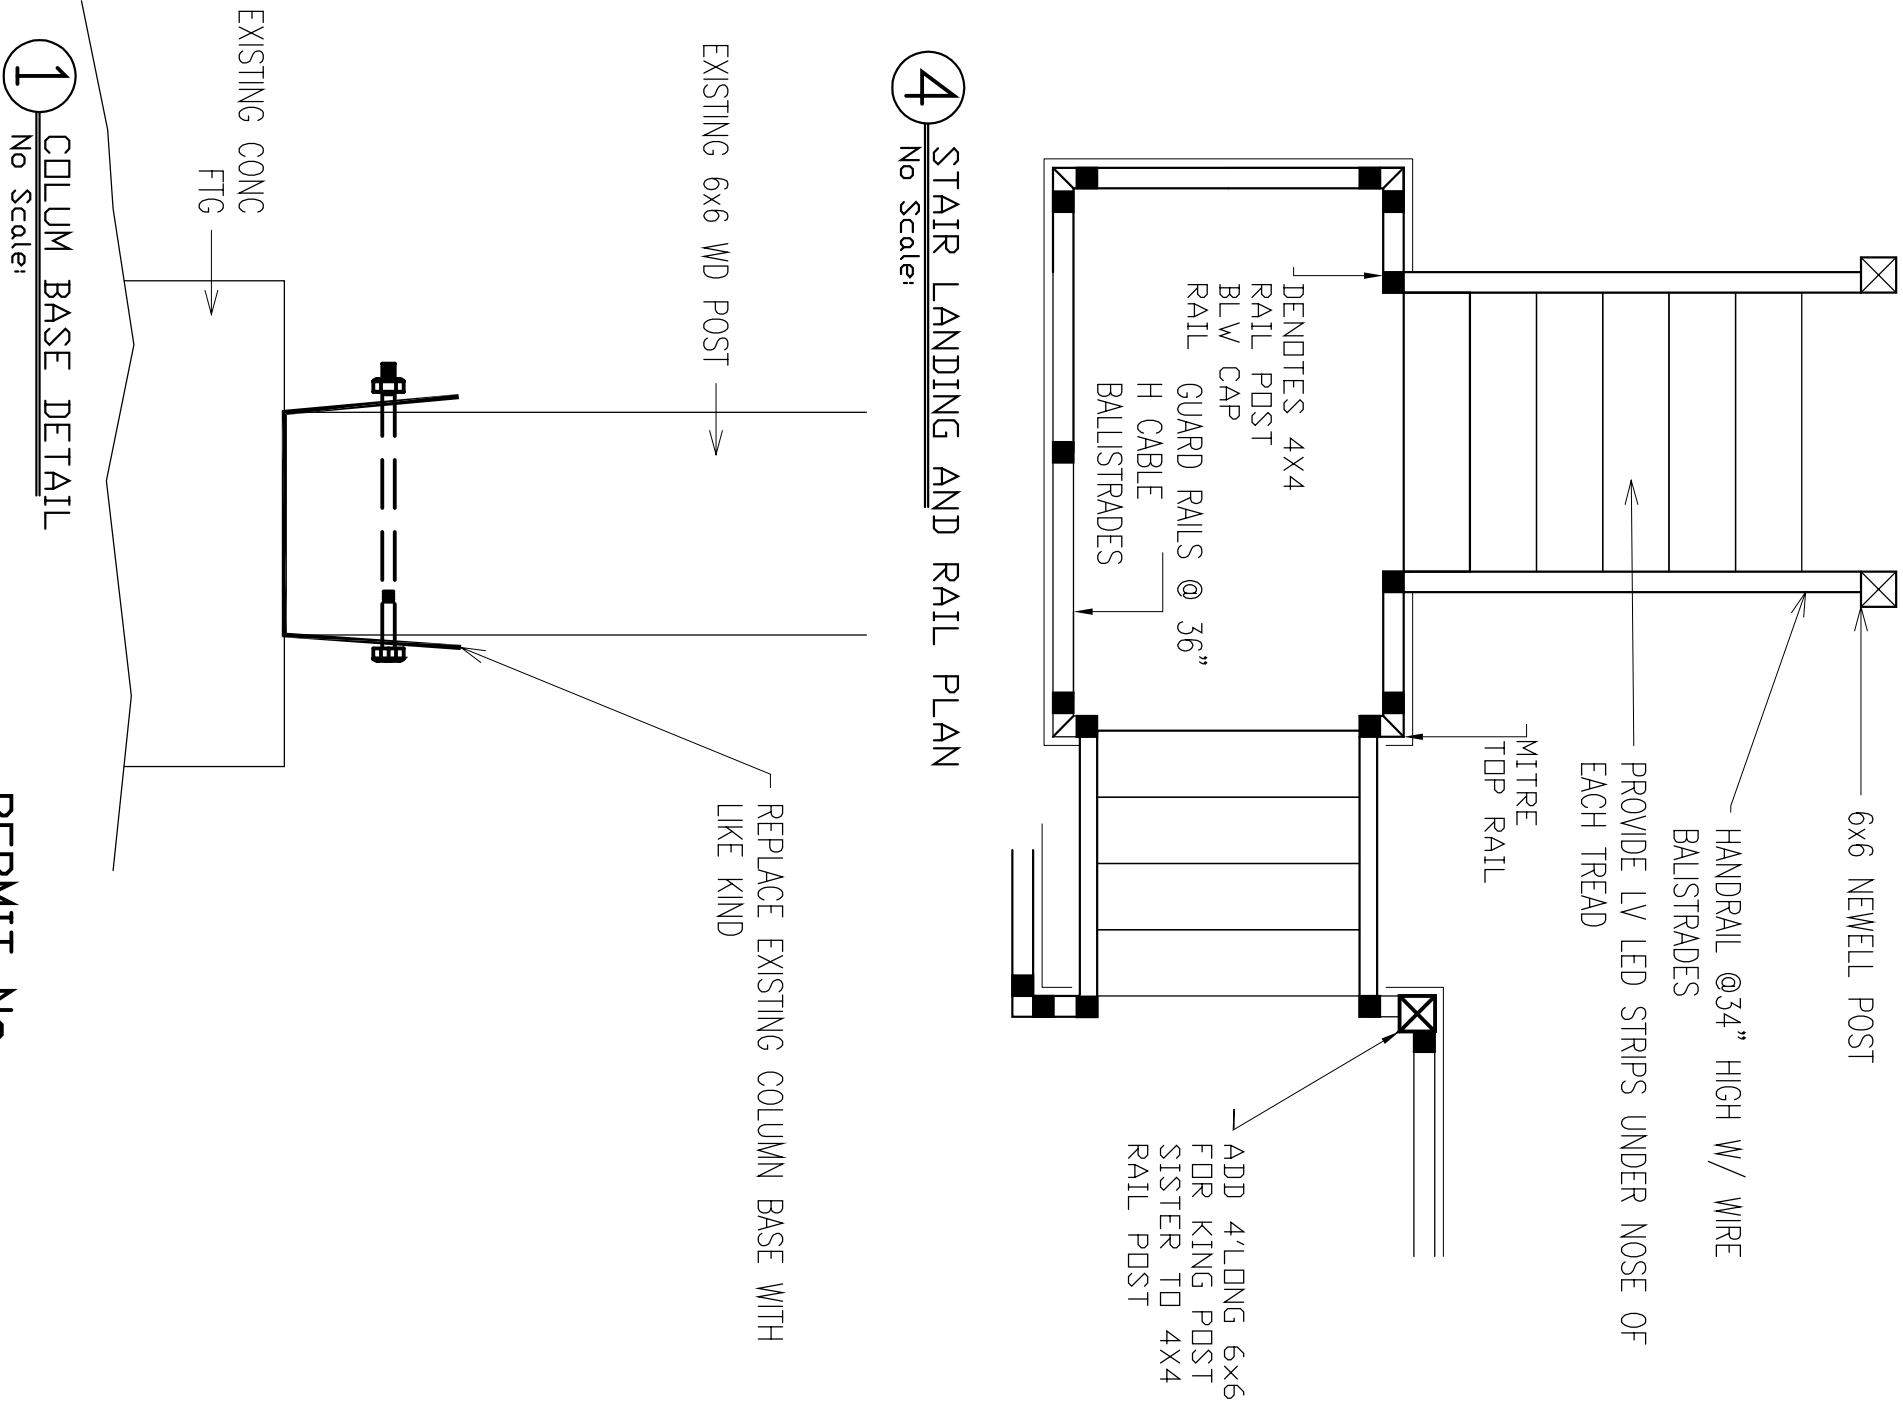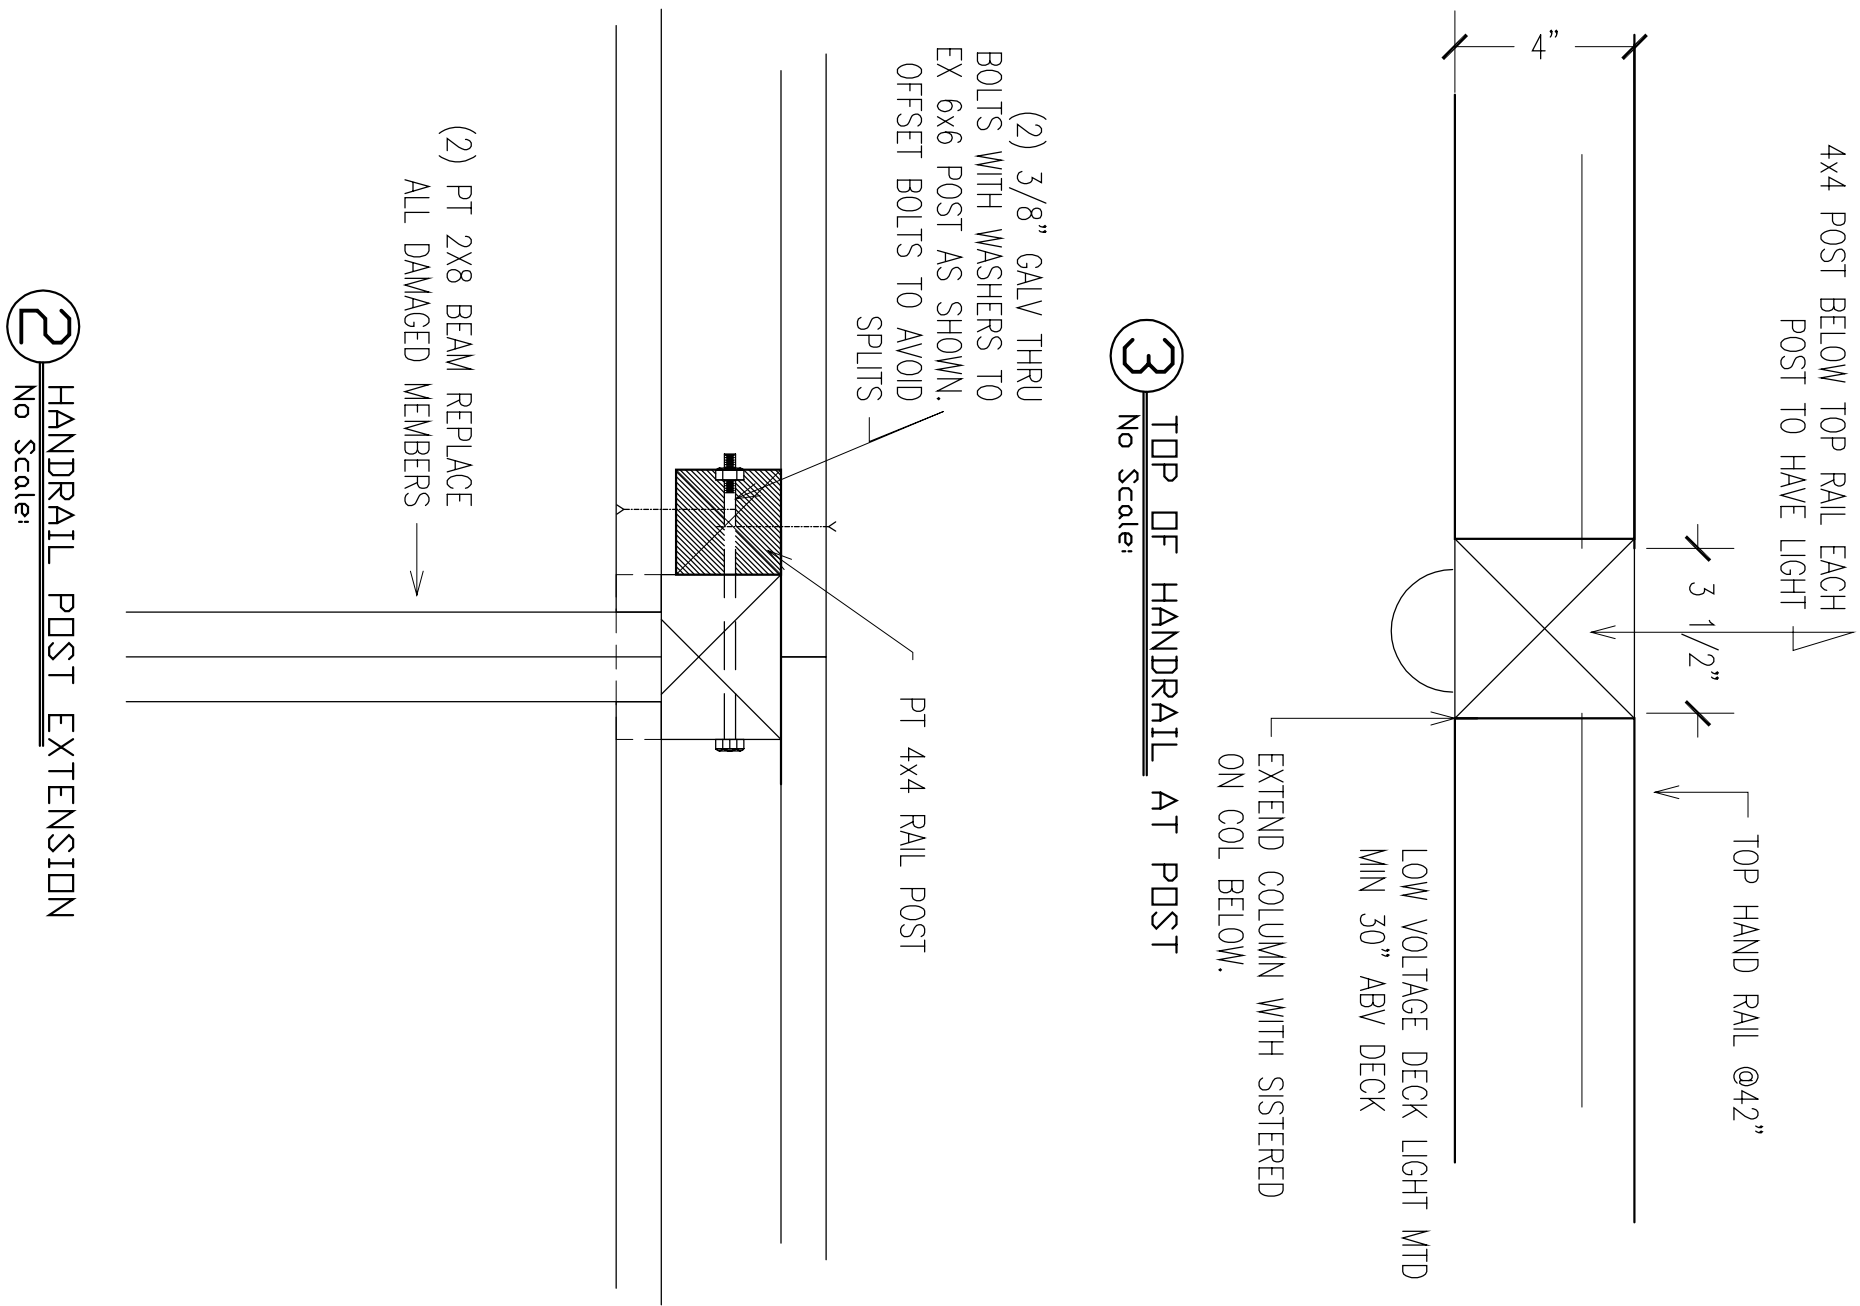


OF A-5	DRAWN P.L.P.	SHEET TITLE POST DETAILS	DECK REPAIRS FOR MATT POLLOCK 913 Sw SANTE FE DR FORT WHITE FL	PAIGE L. POOLE ARCHITECT 8601 NW 4TH PLACE GAINESVILLE FL 32607-1414 (352) 332-7206 Ph/Fx E-MAIL PLPKLT@AOL.COM	REVISIONS		27 JULY, 2024 DATE	
	CHECKED P.L.P.							FILE NUMBER

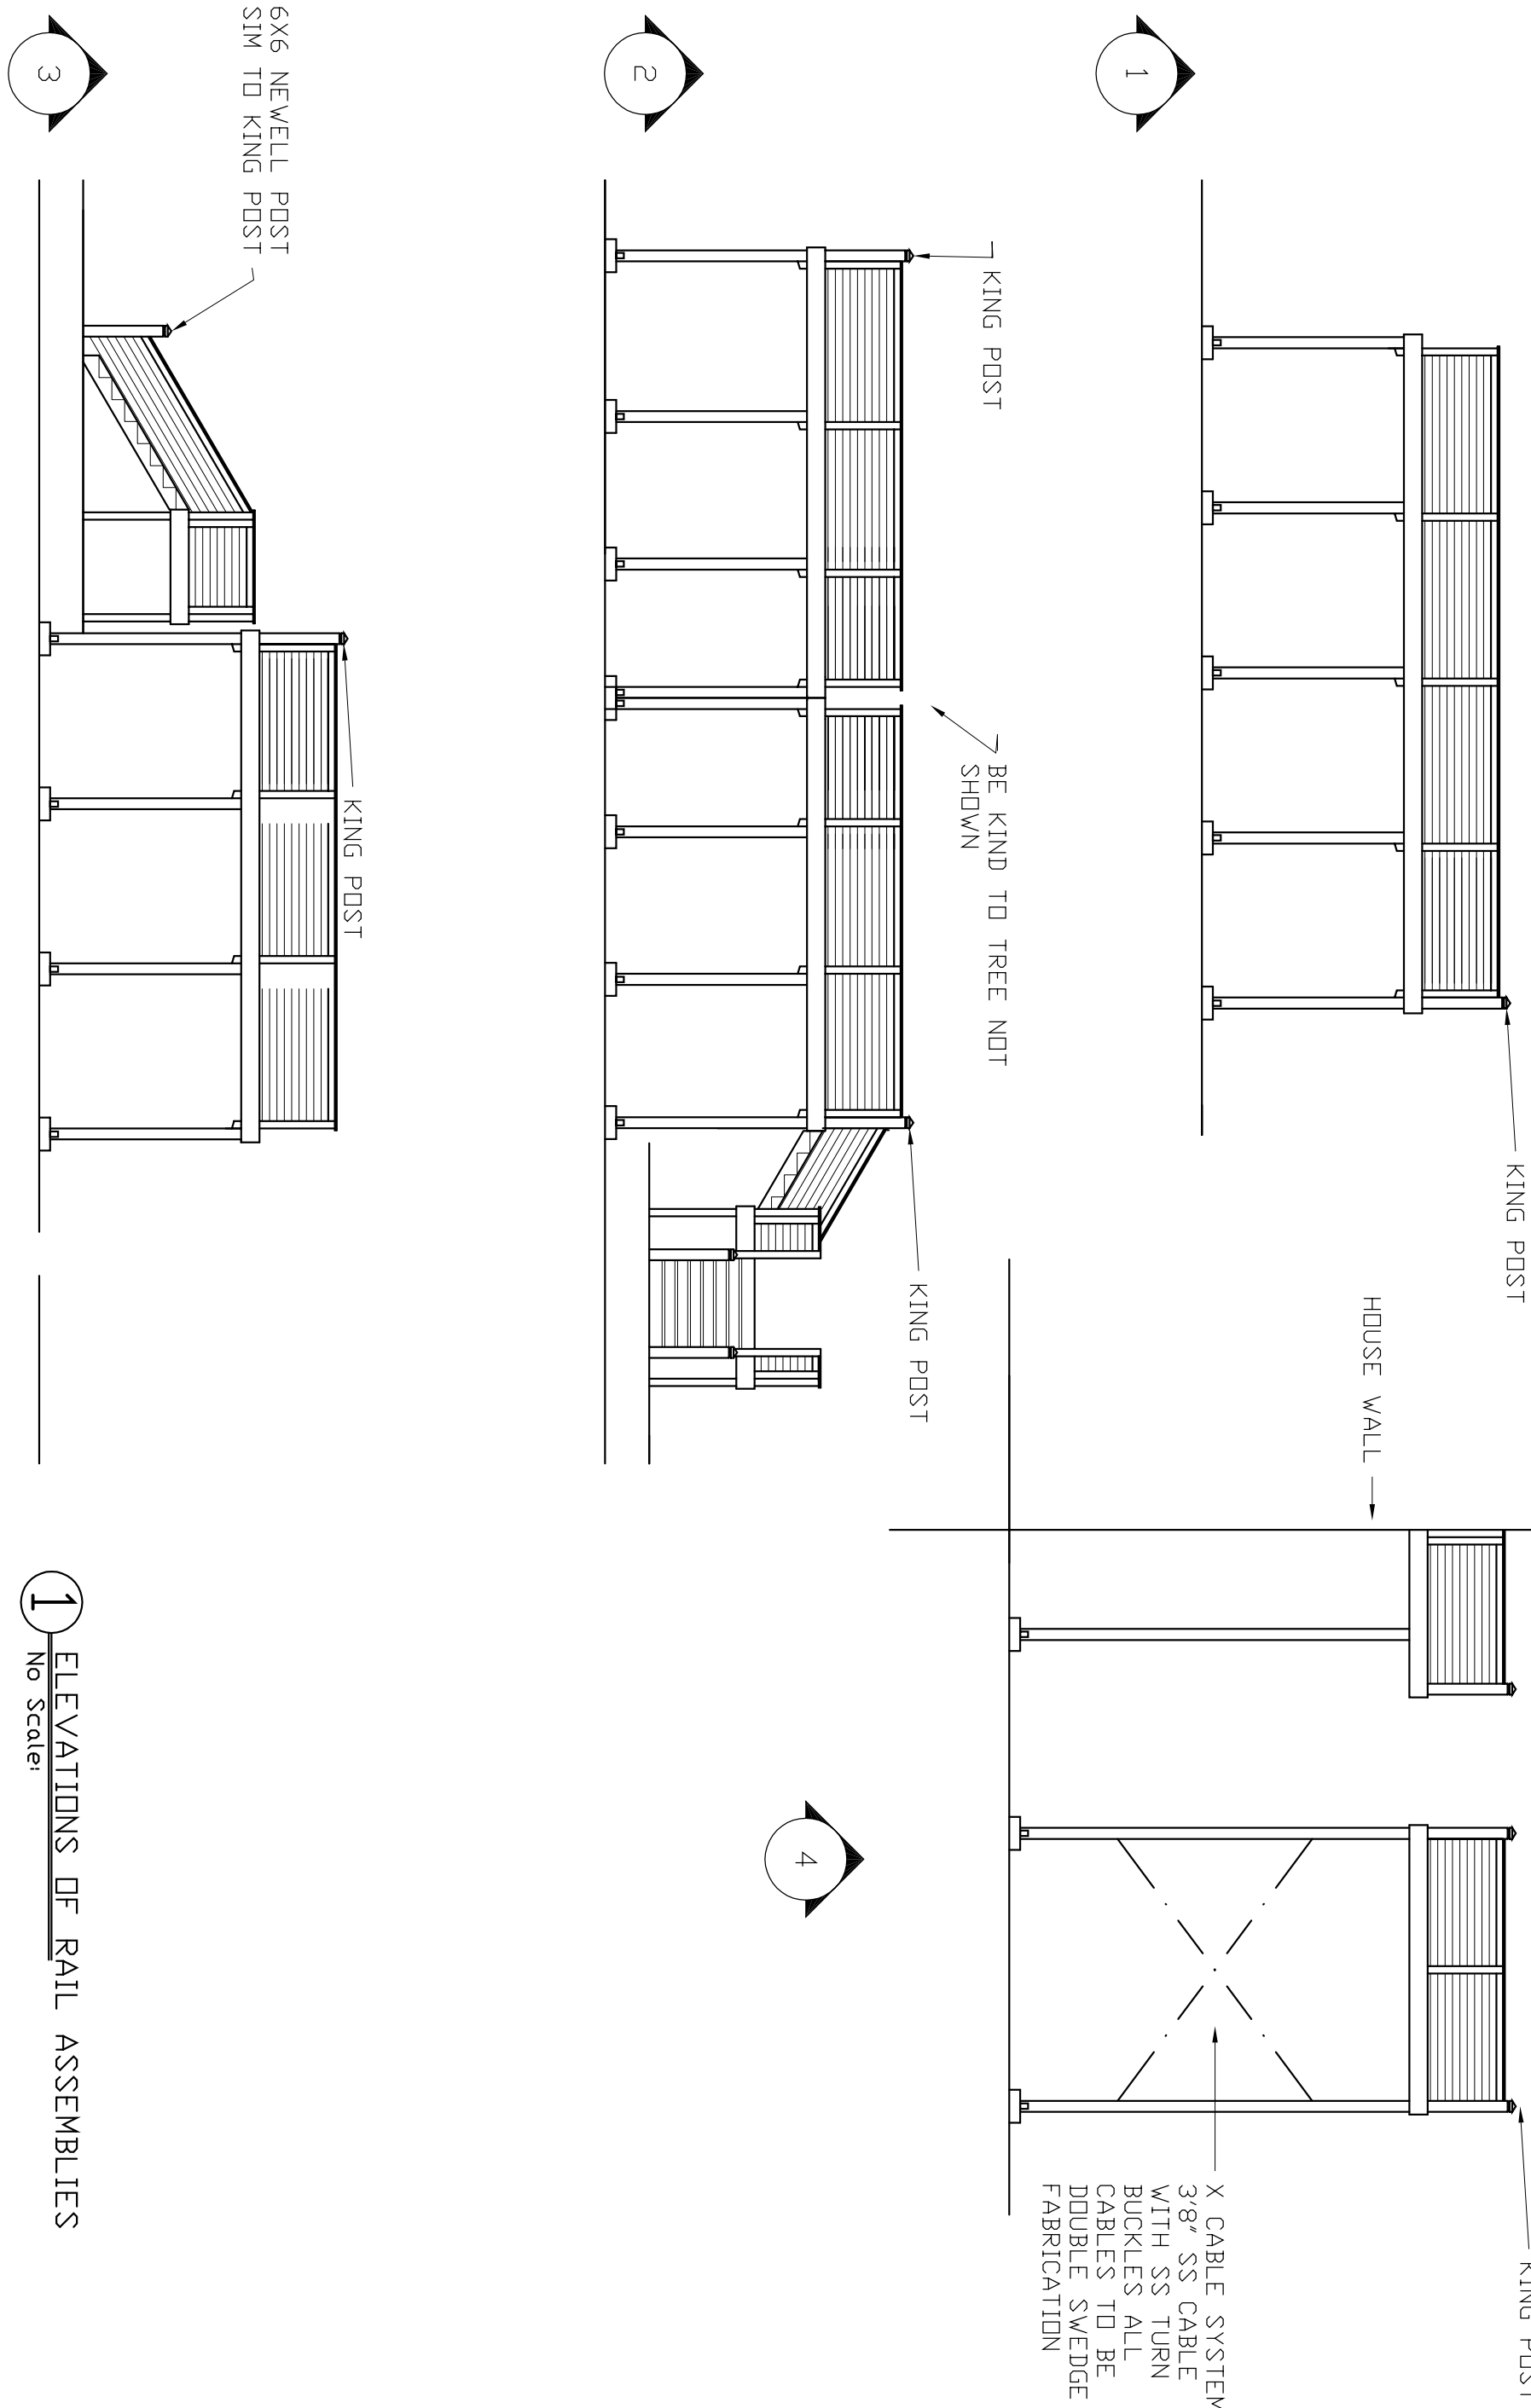


1 ELEVATIONS OF RAIL ASSEMBLIES

PERMIT No.

OF A-6 SHEET NO.	DRAWN P.L.P. SHEET TITLE	RAIL ELEVATIONS DECK REPAIRS FOR MATT POLLOCK 913 Sw SANTE FE DR FORT WHITE FL PAIGE L. POOLE ARCHITECT 8601 NW 4TH PLACE GAINESVILLE FL 32607-1414 (352) 332-7206 Ph/Fx E-MAIL PLPKLT@AOL.COM	CHECKED P.L.P. REVISIONS	FILE NUMBER DATE

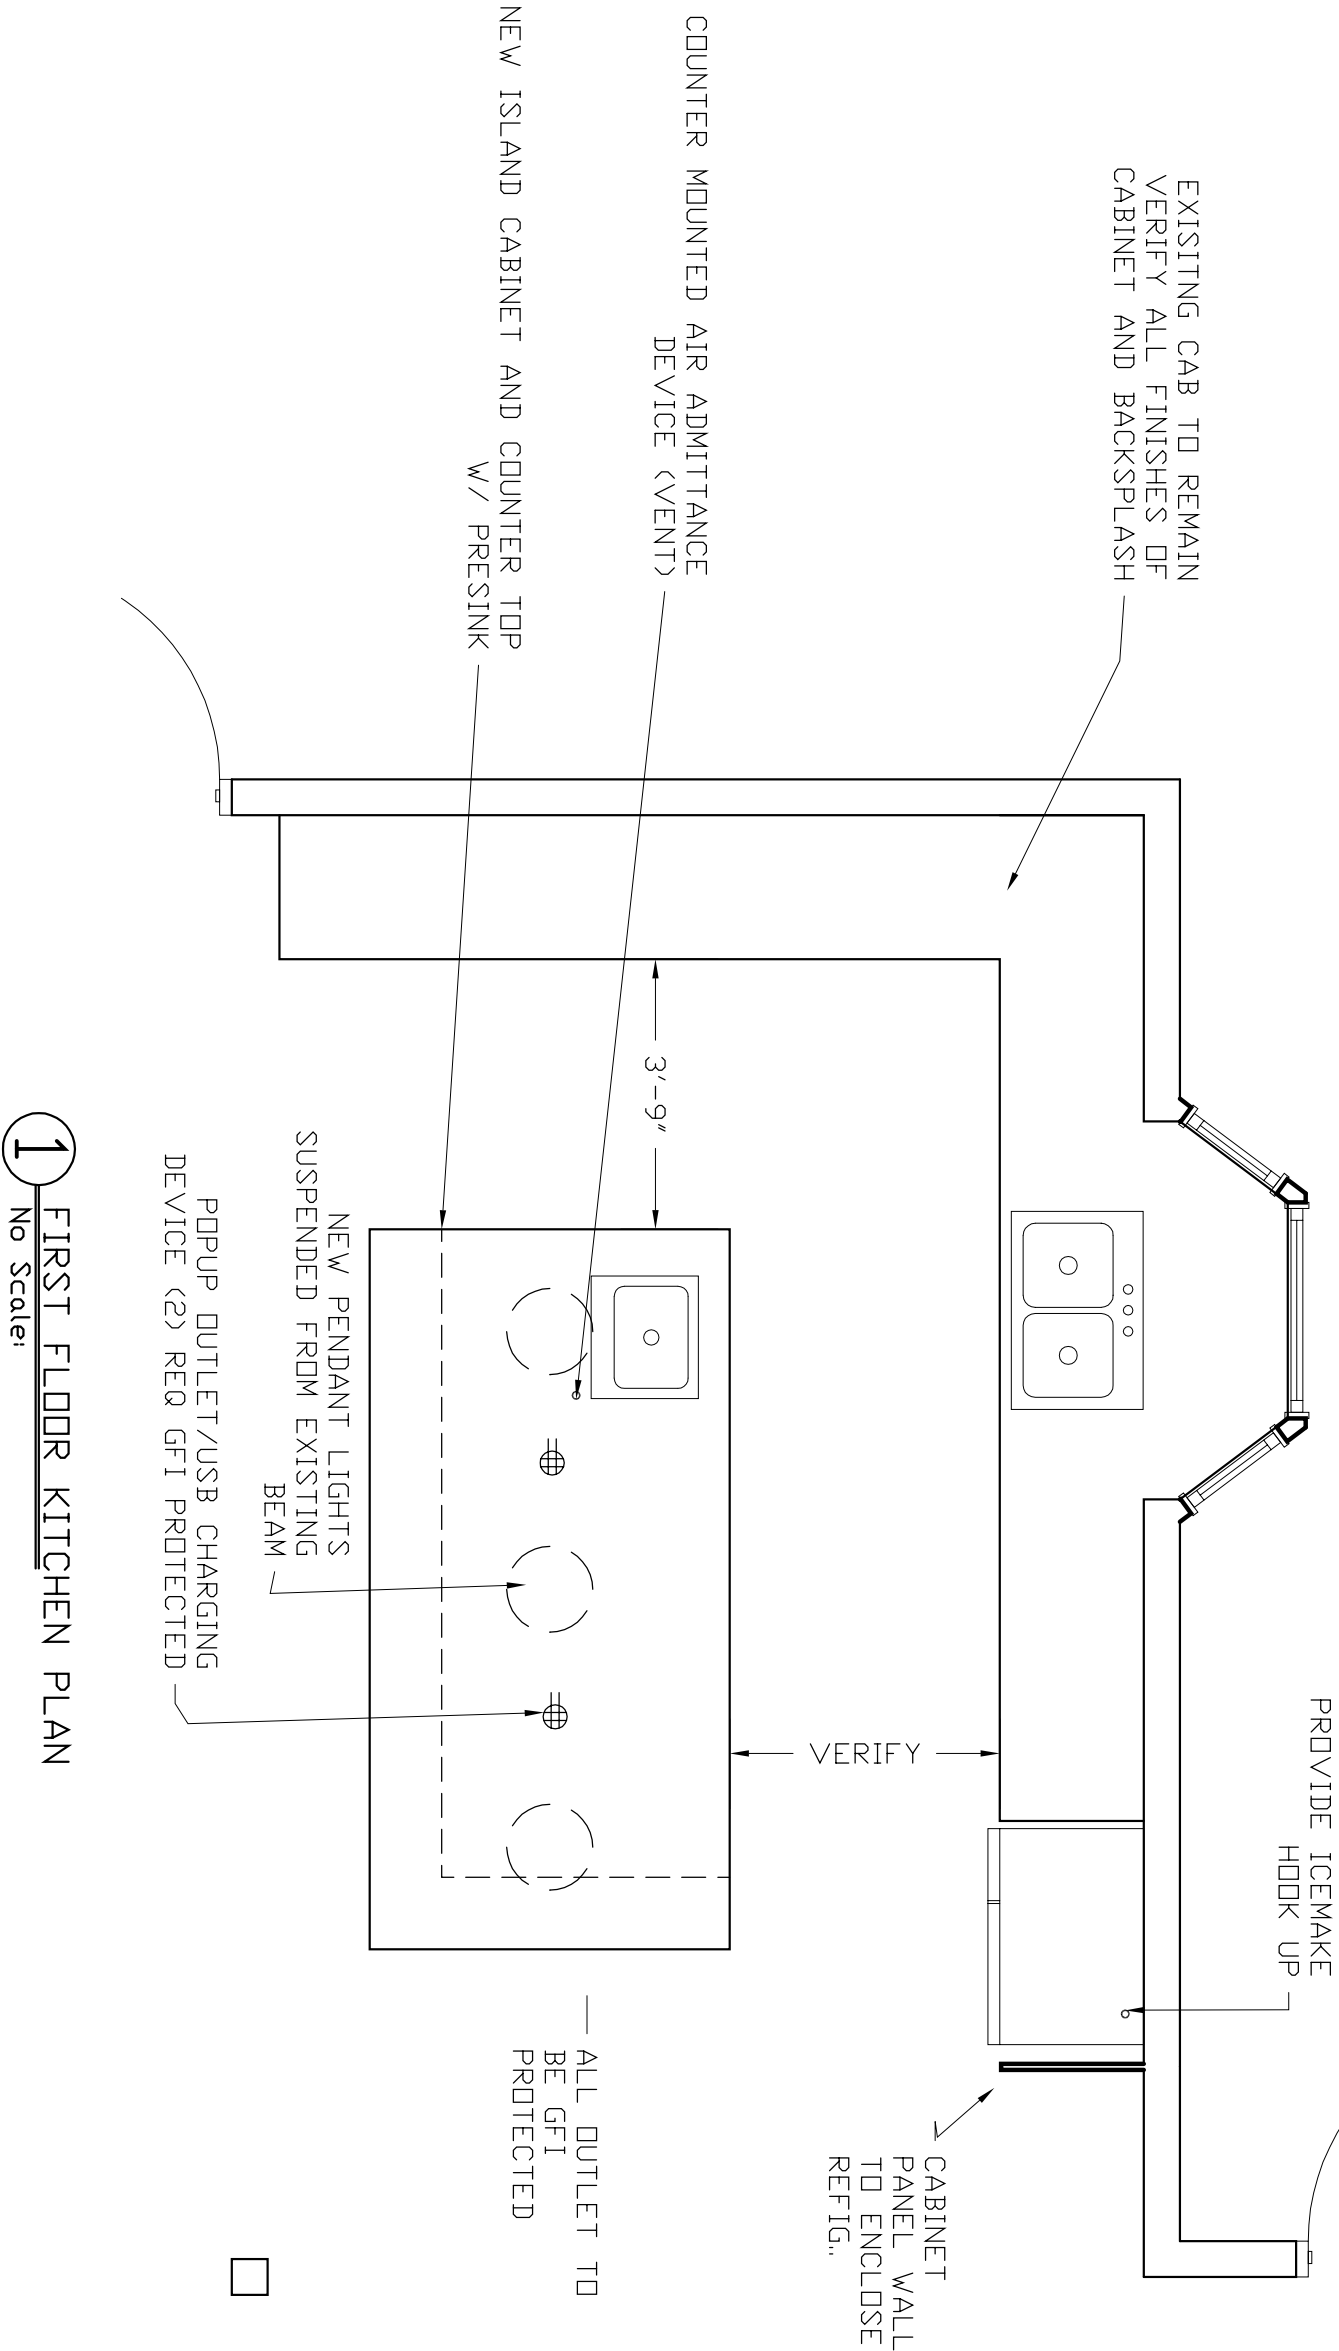

Note:
ALL DESIGN WITH AESTIC
FINISHES AND MATERIAL TO BE
DETERMINED BY INTERIOR
DESIGN BY ALMARA DESIGN
DRAWINGS.

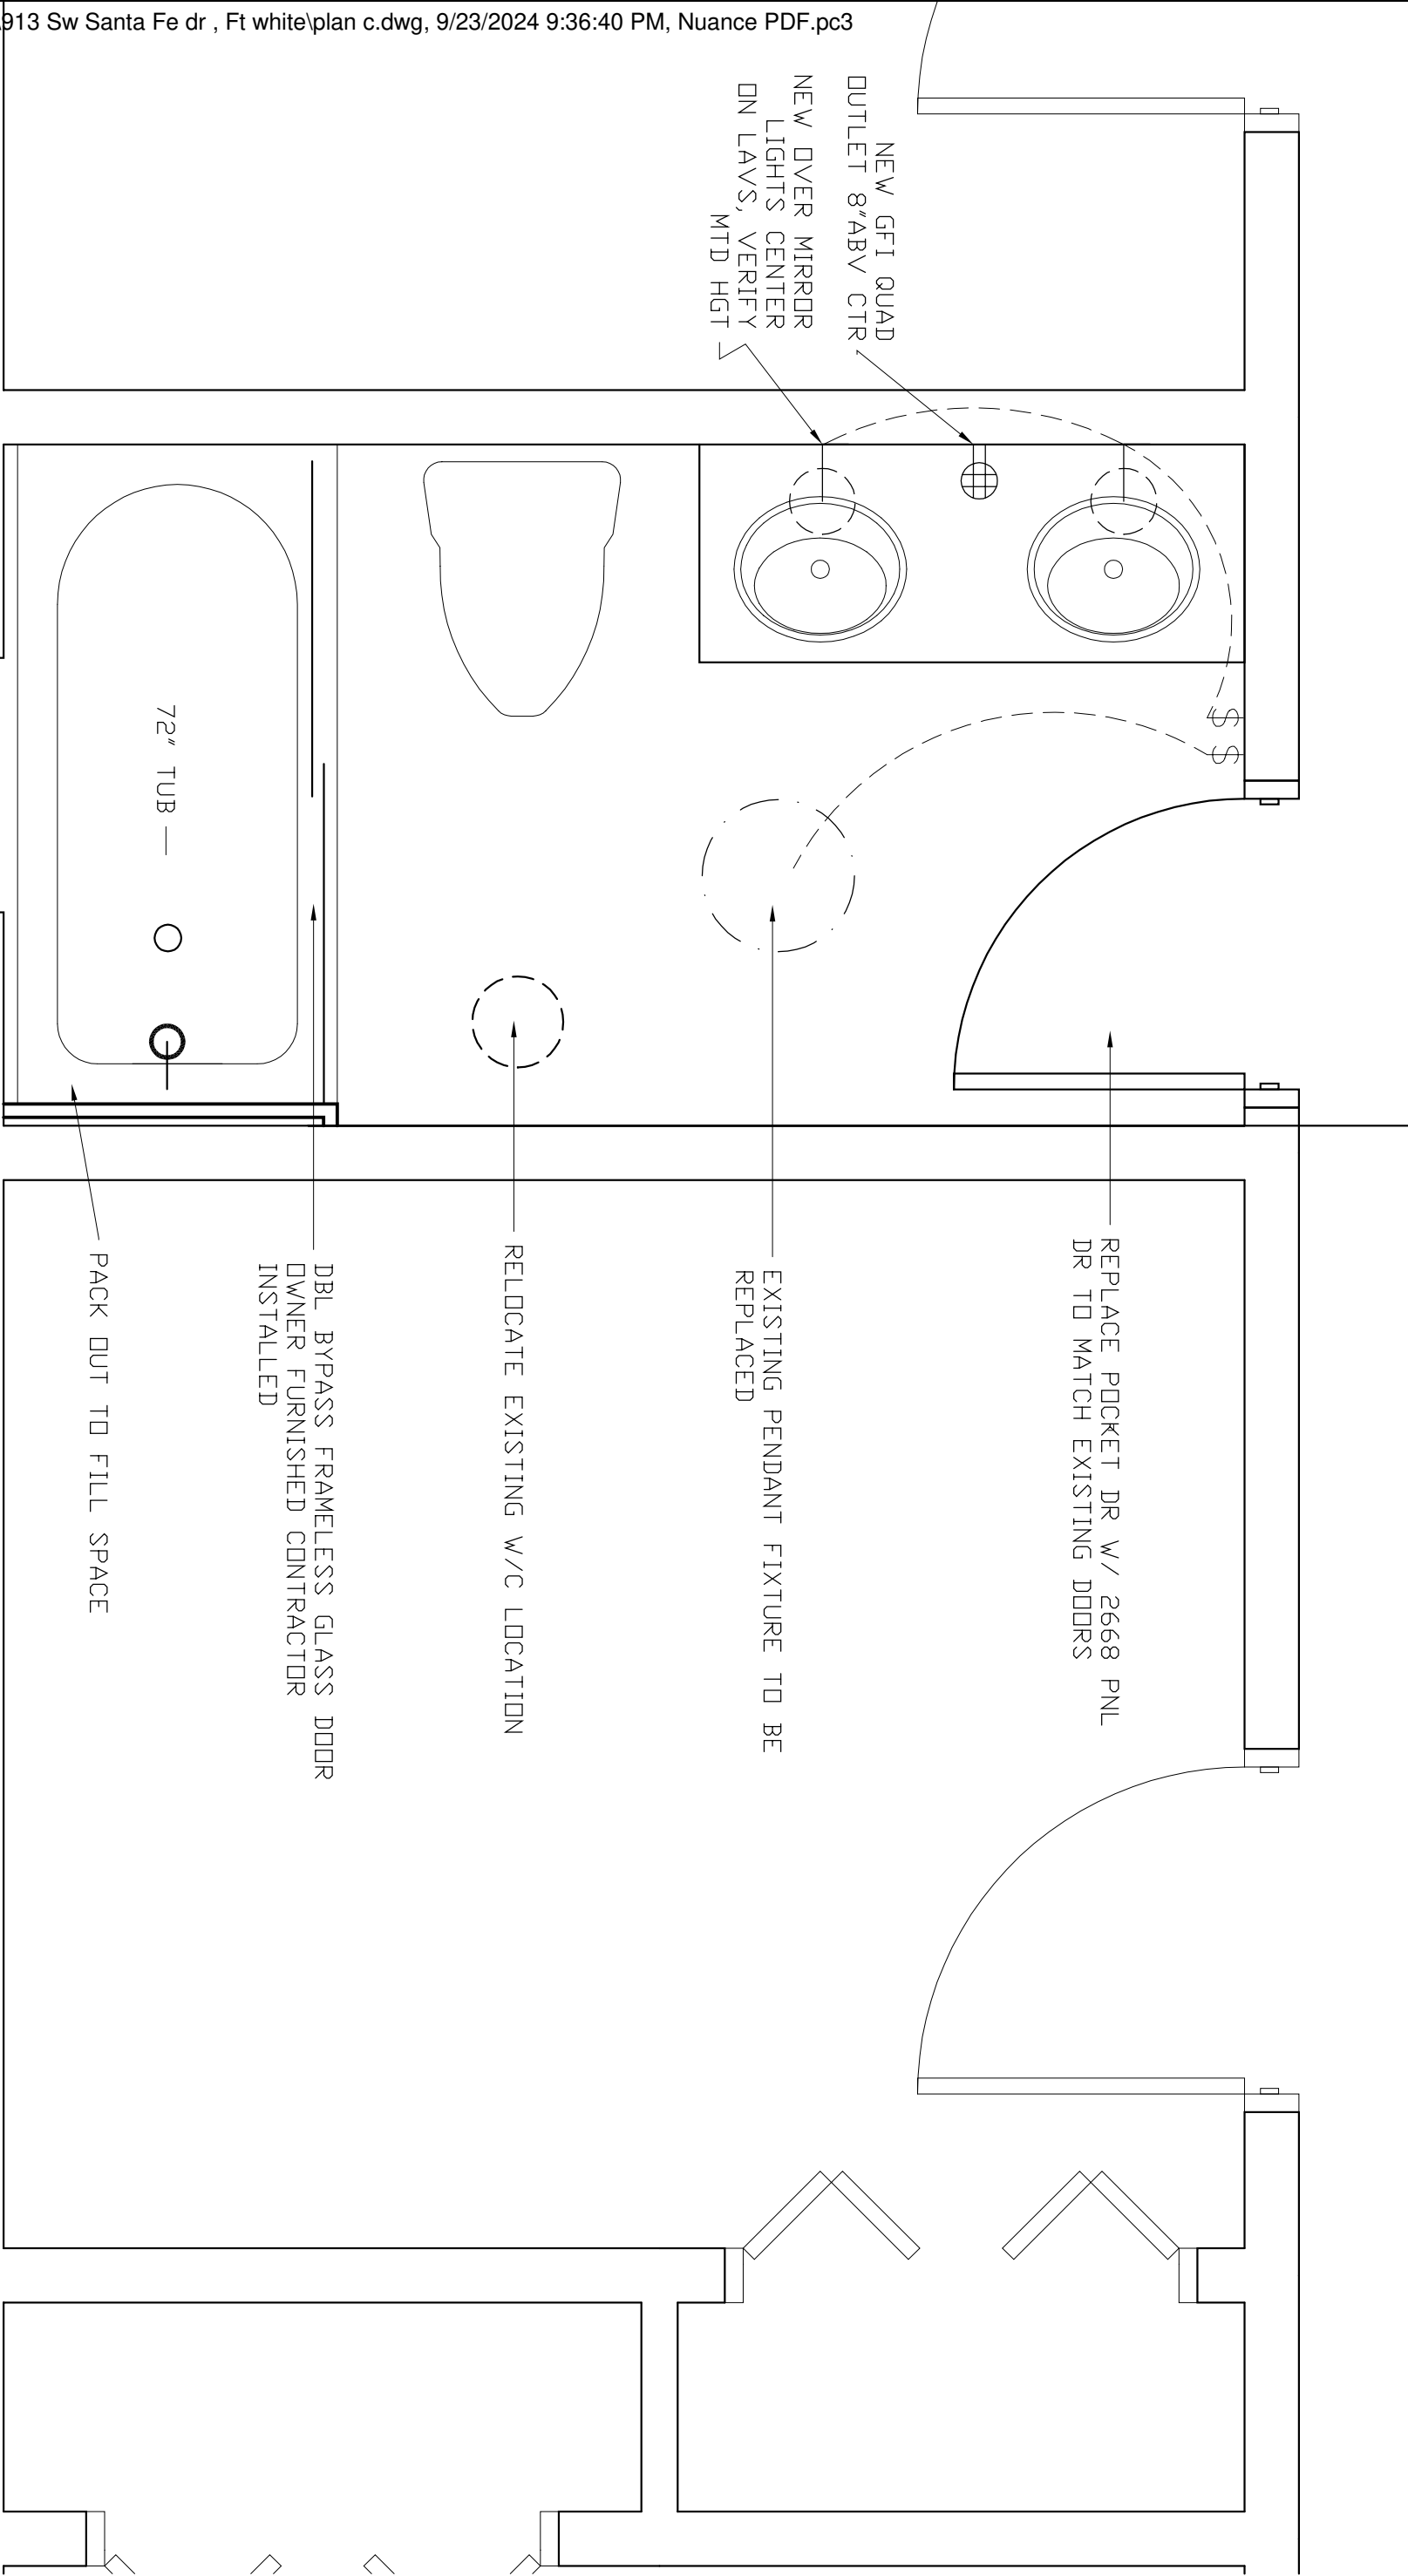

NEW GFI QUAD
OUTLET 8"ABV CTR

NEW OVER MIRROR
LIGHTS CENTER
ON LAVS, VERIFY
MTD HGT

REPLACE POCKET DR W/ 2668 PNL
DR TO MATCH EXISTING DOORS

EXISTING PENDANT FIXTURE TO BE
REPLACED

RELOCATE EXISTING W/C LOCATION



DBL BYPASS FRAMELESS GLASS DOOR
OWNER FURNISHED CONTRACTOR
INSTALLED

PACK OUT TO FILL SPACE

72" TUB —

1 GUEST BATH PLAN
No Scale:

PERMIT No.

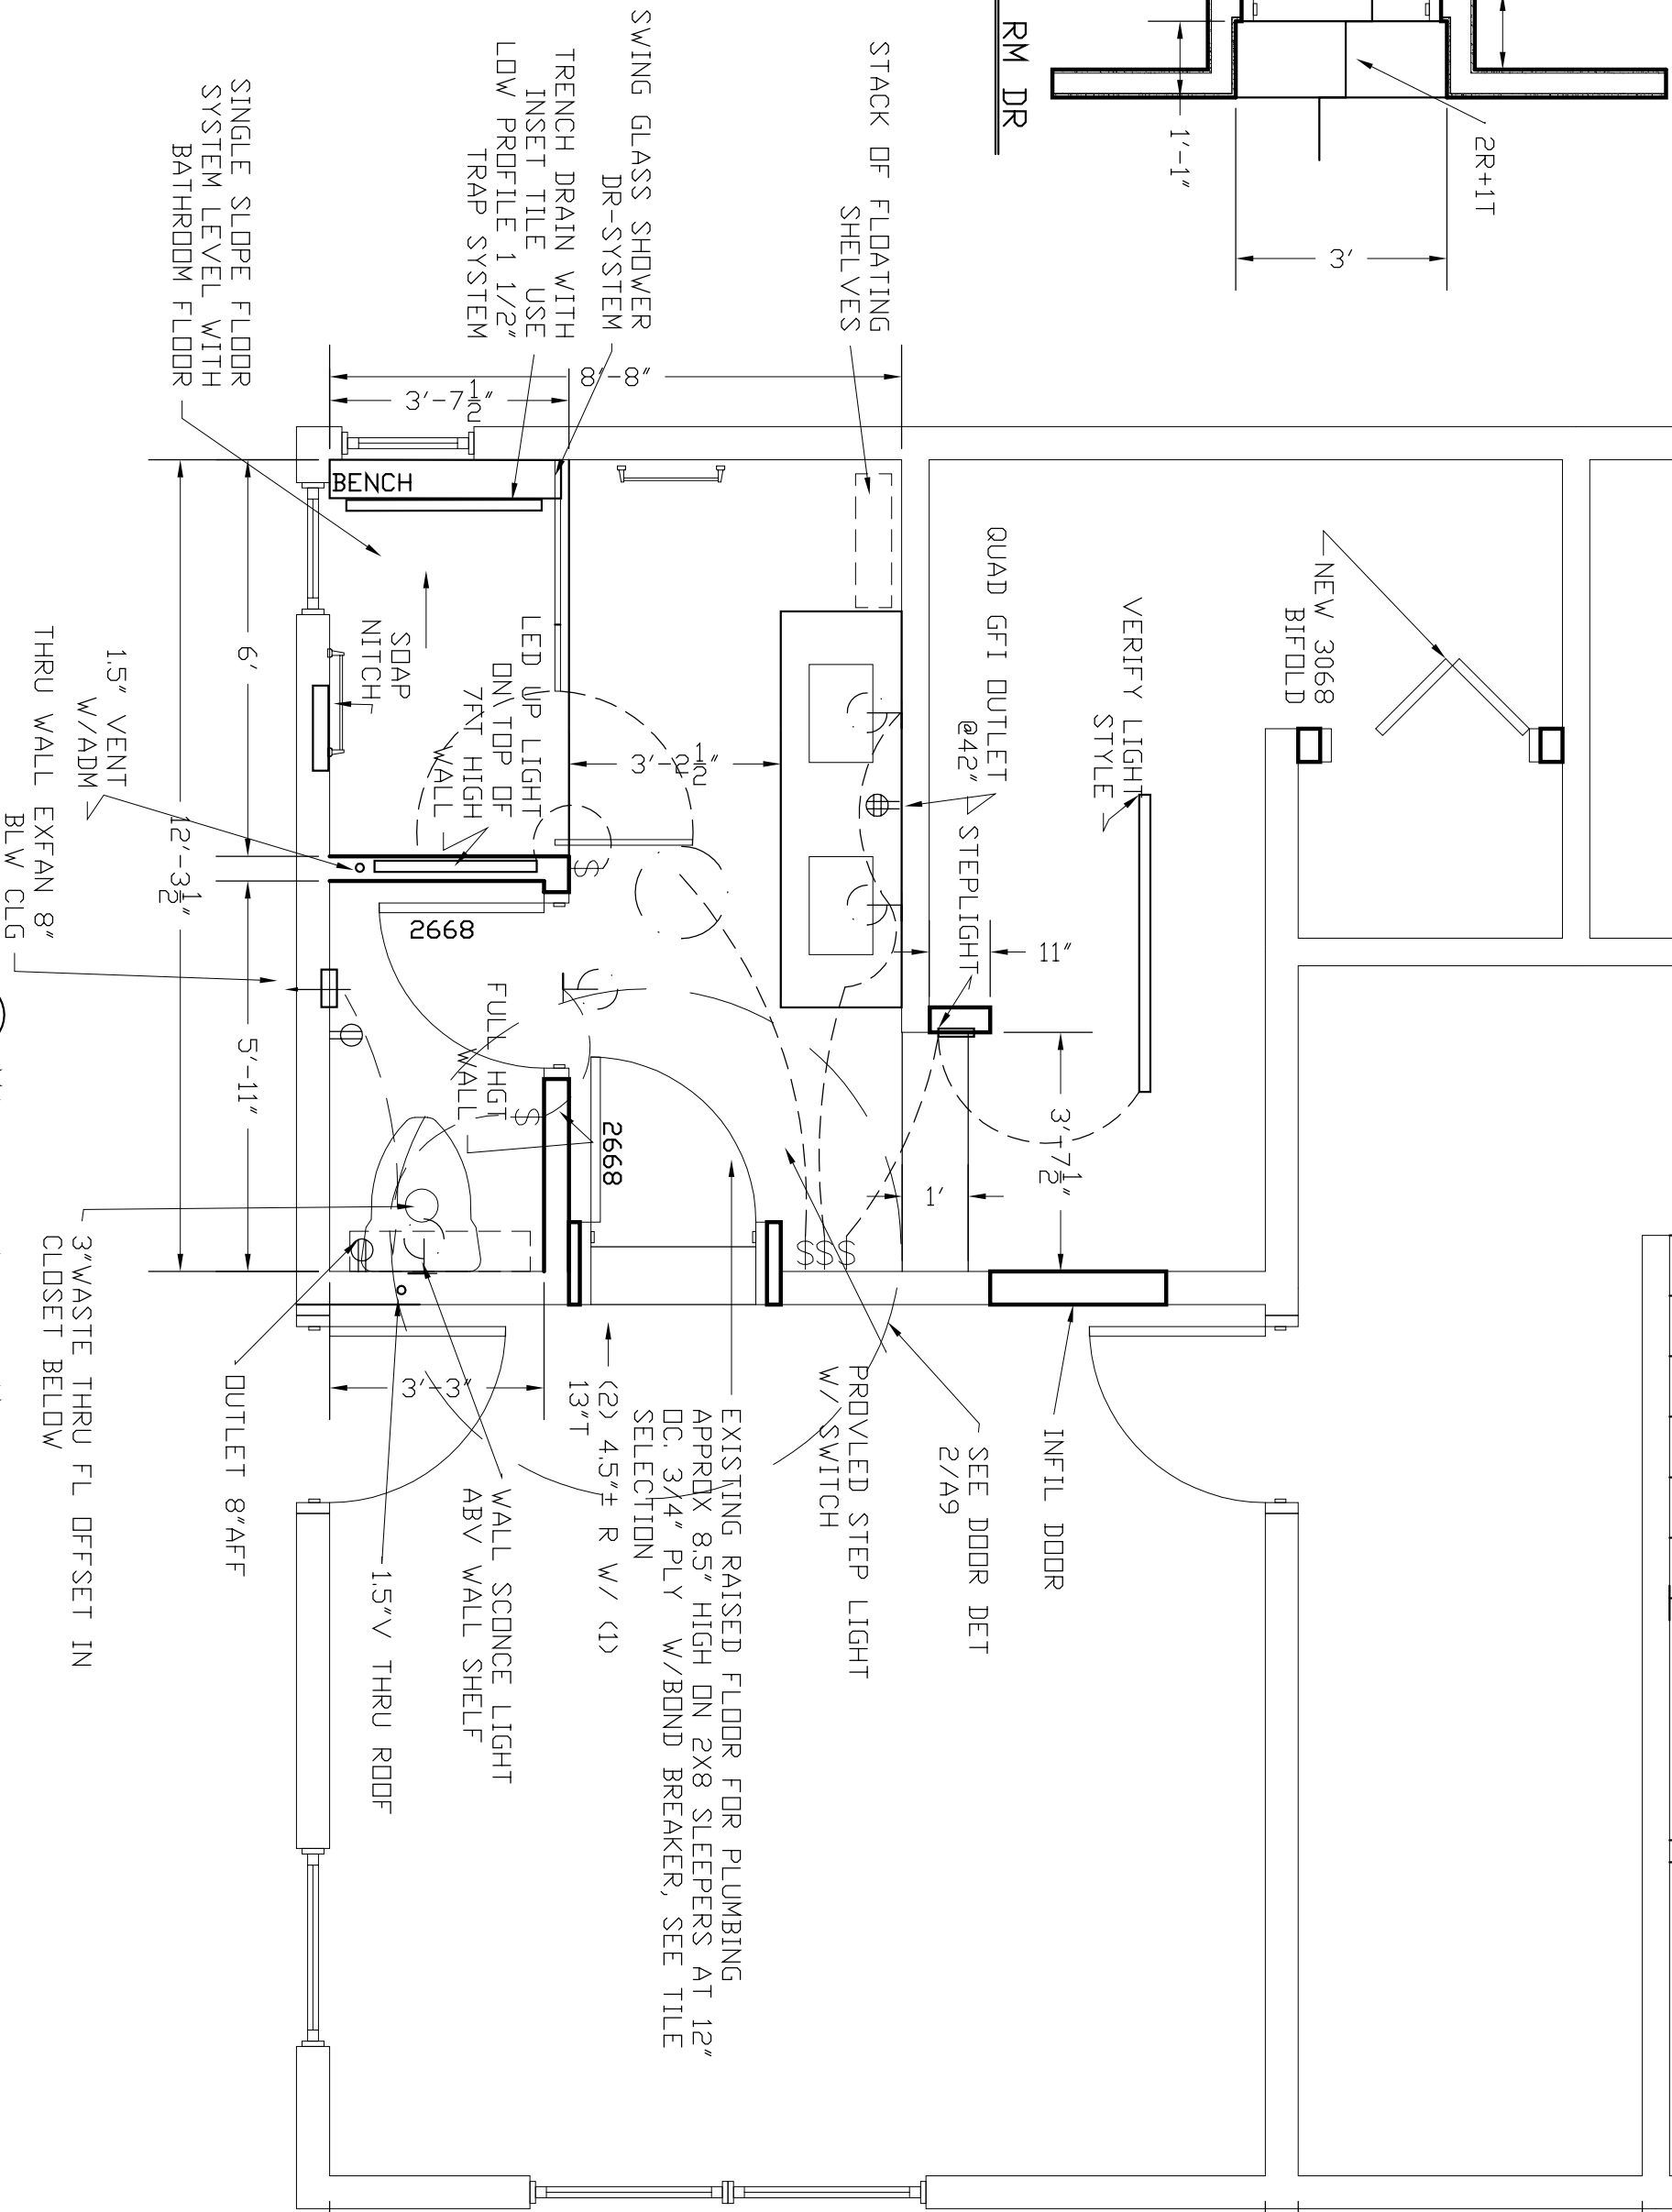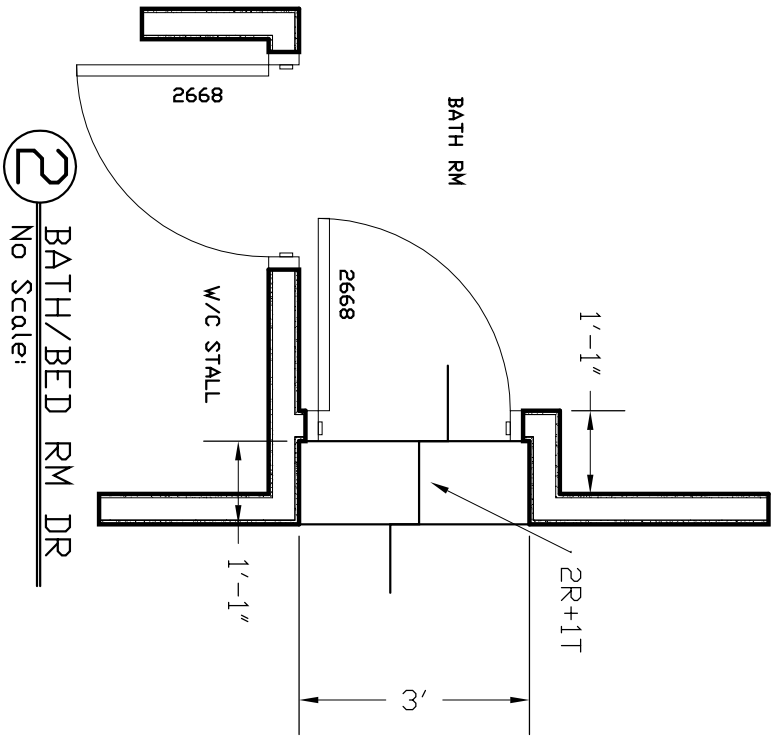

1 MASTER BATH PLAN
No Scale:

PERMIT No.