

DOOR SCHEDULE											
NOTES		MARK	SIZE	THICK	TYPE	MATL	BUTTS	LOCK	CLOSER	THRESHOLD	REMARKS
2, 4, 5	ENTRANCE	1	3'-0" X 7'-0"	1 3/4"	A	ALUM / GLASS	CONT. HINGE W/ STANDARD DOOR CLOSURE - CLEAR FINISH TO MATCH STOREFRONT.	DOUBLE CYLINDER 280.	105 DEG. HOLD OPEN	1/2" ALUM. MILL FINISH	PUSH & PULL BARS. STANDARD FINISH. WIPLE CLOTH WEATHERING IN DOOR & FRAME. CRASH BARS BOTH SIDES -SEE ELEVATION. FRAME-ANODIZED CLEAR FINISH
2, 4, 5	ENTRANCE	2	3'-0" X 7'-0"	1 3/4"	A	ALUM / GLASS	CONT. HINGE W/ STANDARD DOOR CLOSURE - CLEAR FINISH TO MATCH STOREFRONT.	DOUBLE CYLINDER 280.	105 DEG.	1/2" ALUM. MILL FINISH	PUSH & PULL BARS. STANDARD FINISH. WIPLE CLOTH WEATHERING IN DOOR & FRAME. CRASH BARS BOTH SIDES -SEE ELEVATION. FRAME-ANODIZED CLEAR FINISH
1, 2, 3, 4, 7	EXT. SALES SUPPORT	3	4'-0" X 7'-0"	1 3/4"	B	H.M.	HAGAR BB1279 1 1/2 PR 5"x8" USP	HARDWARE IS SPECIFIC TO RISK CLASS OF STORE. PER NOTES 8 & 9	YES, PAINTED	1/2" ALUM. MILL FINISH	HARDWARE INDICATED IN NOTES 8 & 9 IS PANIC STYLE HARDWARE WITH ALARM
2, 6,	SALES SUPPORT	4	PAIR OF 3'-0" X 7'-0"	1 3/4"	D	ALUM / ACRYLIC	ALL HARWARE BY FIXTURE OR ELIASON DOOR MANUFACTURER				ELIASON EASY SWING DOOR SYSTEM MODEL LWP-3, NO STOPS ALL HARDWARE BY MFG
3, 8	OFFICE	5	3'-0" X 7'-0"	1 3/4"	C	H.M.	HAGAR BB1279 1 1/2 PR 4 1/2"x4 1/2" USP	SCHLAGE S280PD-626-JUP SCHLAGE B763P-626 DEADBOLT @ LEVER KEYED SAME	YES, PAINTED	N/A	PEEP SITE AT 5'-0" A.F.F, SEPARATE DEAD -BOLT, KEYED WITHUMB TURN INSIDE. PROVIDE LOCK GUARD DOOR. SEE MECH. IF 12"x12" MTL LOUVER IS REQUIRED.
2, 3	VESTIBULE	6	3'-0" X 7'-0"	1 3/4"	C	H.M.	HAGAR BB1279 1 1/2 PR 4 1/2"x4 1/2" USP	SCHLAGE AL70PD-626-JUP	YES, PAINTED	N/A	PEEP SITE AT 5'-0" A.F.F, SEE MECH FOR 18" HT X 12" W. MTL LOUVER
2, 3	MENS	7	3'-0" X 7'-0"	1 3/4"	C	H.M.	HAGAR BB1279 1 1/2 PR 4 1/2"x4 1/2" USP	SCHLAGE DEADBOLT B563-626 IVES-PUSH/PULL 8103-10-626 W/ 8300-CFT-626	YES, PAINTED	N/A	DOOR UNDERCUT 1" (TYP.) OR 12x12 LOUVER
2, 3	WOMENS	8	3'-0" X 7'-0"	1 3/4"	C	H.M.	HAGAR BB1279 1 1/2 PR 4 1/2"x4 1/2" USP	8200-CFT-626 (4x16) KICK PLATE 8400-CS-626 (10x32)	YES, PAINTED	N/A	DOOR UNDERCUT 1" (TYP.) OR 12x12 LOUVER
1, 2, 3, 4, 7	SALES AREA EMERGENCY EXIT DOOR	9	4'-0" X 7'-0"	1 3/4"	B	H.M.	HAGAR BB1279 1 1/2 PR 5"x5" USP	HARDWARE IS SPECIFIC TO RISK CLASS OF STORE. PER NOTES 8 & 9	YES, PAINTED	1/2" ALUM. MILL FINISH	HARDWARE INDICATED IN NOTES 8 & 9 IS PANIC STYLE HARDWARE WITH ALARM

- DOOR NOTES:

FOR DETEX ORDERS CONTACT: SECURITY SOURCE AT 978-983-8150 OR EMAIL: FDCONSTRUCTION@SECURITYSOURCE.COM. WEBSITE: WWW.DETEX.COM FAX: 978-983-8361

ALL DOOR HARDWARE TO MEET ADA REQUIREMENTS. DOOR TO MEET ADA DOOR OPENING PRESSURE GUIDELINES, MAX. 5 LBS (INT) & 10-15 LBS (EXTERIOR)

ALL HOLLOW METAL DOORS AND FRAMES ARE TO BE PAINTED IN FIELD TO MATCH WALL SURFACE ON EACH SIDE PER EXTERIOR AND INTERIOR FINISH SCHEDULES.

ALL EXTERIOR DOORS- INSTALL BRUSH STYLE DOOR SWEEPS. USING SEALEAZE C380CLA06BL (X) X=3", 3'-6" OR 4" (OR EQUAL). * USE FOR DOORS 1, 2, 3,
- STOREFRONT NOTE: PROVIDE HEAD RECEPTOR WHEN SNOW LOAD IS EQ. TO OR GREATER THAN 20 PLF

ELIASON DOOR, G.C. IS RESPONSIBLE FOR PROVIDING AND INSTALLING ELIASON DOOR AND HARDWARE.

"DO NOT LATCH DEADBOLT WHEN ROOM IS OCCUPIED". MOUNT SIGN AT DOOR IN OFFICE INTERIOR

RISK CLASS 0, 1 & 2 STORES: DETEX V40-01 WITHOUT ALARM, DETEX EAX 500 PILFER GUARD, JAMB MOUNTED, MORTISE CYLINDER FOR EAX 500, AND DETEX DX BOLT-HINGE PIN SECURITY DEVICE. VERIFY RISK CLASS REQUIRED WITH DG PROJECT MANAGER.

RISK CLASS 3 & 4 STORES: DETEX ECL-230X MULTI-POINT LOCK AND RIM CYLINDER FOR ECL-230X. VERIFY RISK CLASS REQUIRED WITH DG PROJECT MANAGER.

- GENERAL CONTRACTOR NOTES

G.C. IS RESPONSIBLE FOR OBTAINING THE "CERTIFICATE OF OCCUPANCY" CERTIFICATE TO BE FRAMED AND MOUNTED IN THE MANAGERS OFFICE. IF MUNICIPALITY DOES NOT ISSUE A C of O, ITS IS THE RESPONSIBILITY OF THE GENERAL CONTRACTOR TO GET A LETTER FROM THE MUNICIPALITY STATING AS SUCH ON CITY/COUNTY LETTERHEAD AND THAT LETTER IS TO BE FRAMED AND MOUNTED IN THE MANAGERS OFFICE


G.C. IS ADVISED THAT IT IS THEIR RESPONSIBILITY TO INSURE THAT ALL CONSTRUCTION IS IN COMPLIANCE WITH STATE AND LOCAL CODES AND THE AMERICAN'S WITH DISABILITIES ACT. G.C. IS TO VERIFY THE COORDINATION OF THE VARIOUS DRAWINGS. IF CONFLICT OF INFORMATION IS FOUND CONTACT THE PARTIES IN THE DISCREPANCY BEFORE PROCEEDING.
- FRP NOTES:

INTALL FRP (KEMITE - LASCOCBOARD #419 WHITE WEMBOSSED FINISH OR EQUAL) 4'-0" A.F.F. ON ALL WALL SURFACES IN THE RESTROOMS. INTALL FRP TO 4'-0" A.F.F. BEHIND THE MOP SINK AND WATER COOLER A MINIMUM OF 1FT TO EACH SIDE. COMPLETE FRP WITHRIP CAP ON TOP, SIDES, CORNERS, AND JOINTS, INCLUDING CAULKING AS REQ. BY MFG. VERIFY LOCAL CODE FOR ADDITIONAL APPLICATION IF REQ.
- PLAN NOTES:

ALL DIMENSIONS SHOWN ARE FACE TO FACE OF STUDS U.O.N.

REFER TO SHEET A302 FOR ALL WALL TYPES.
- MECHANICAL NOTE:

COORDINATE A/C PAD LOCATIONS WITH SITE DRAWINGS.

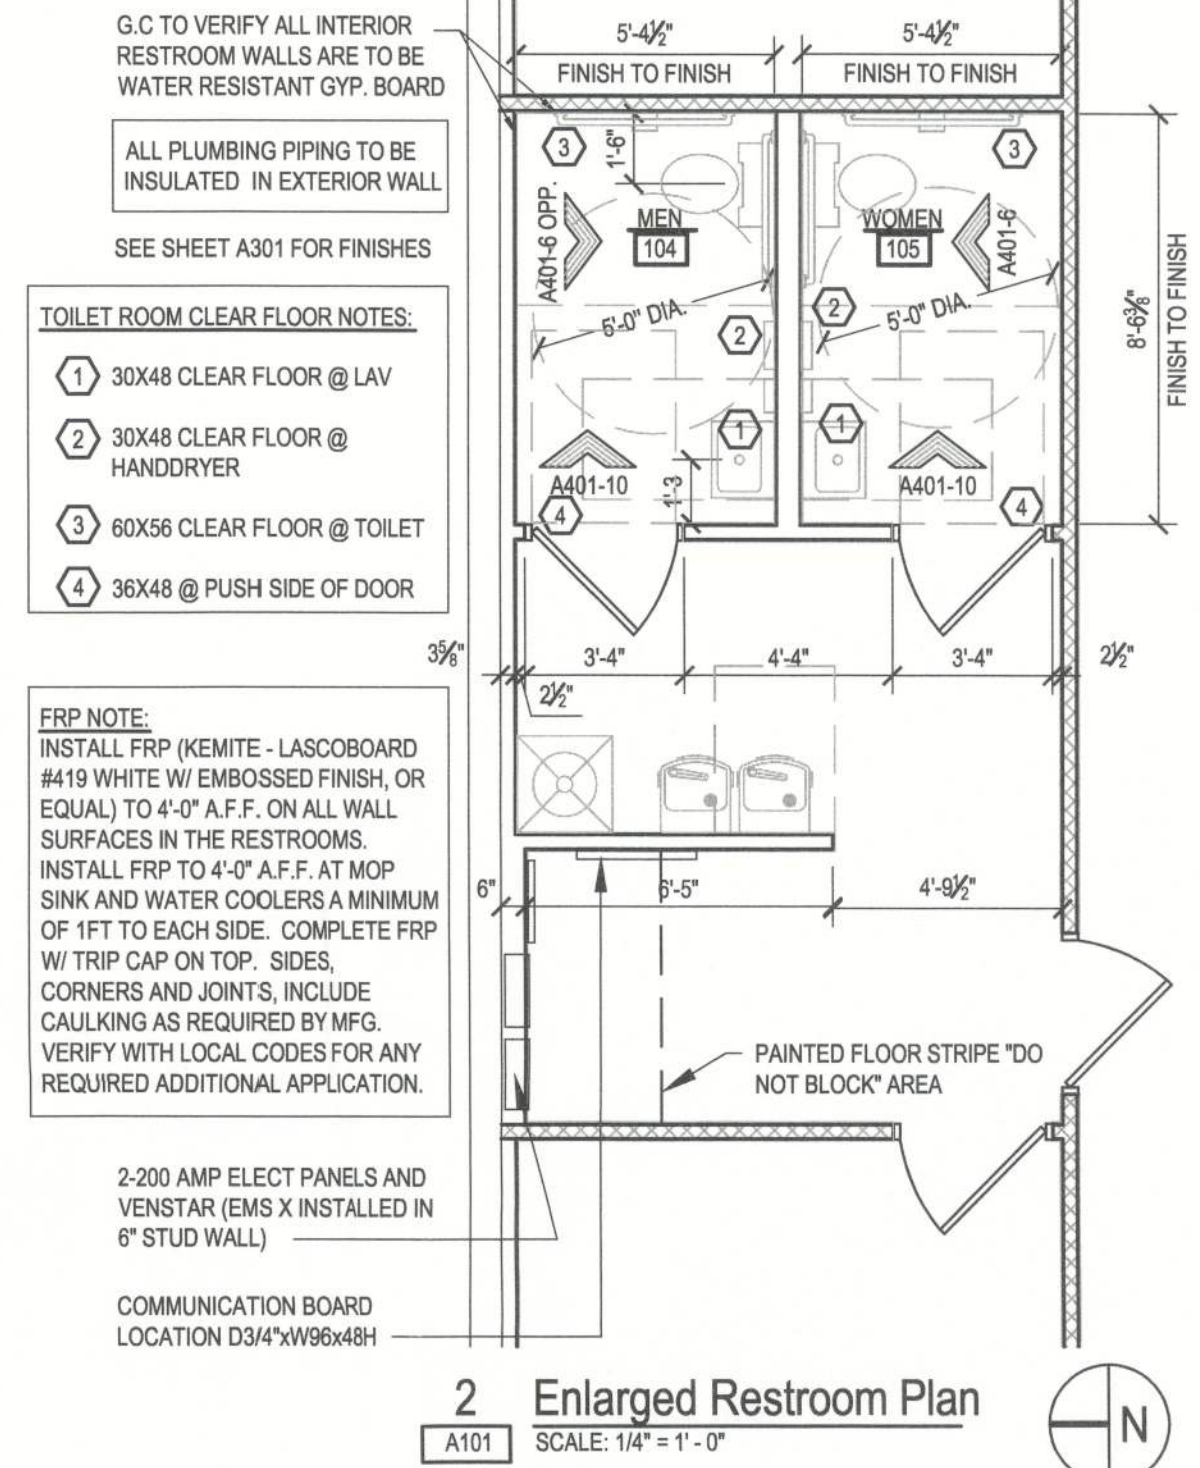

- GENERAL RESTROOM NOTES:

LAYOUT OF TOILET ROOM FACILITIES SHALL COMPLY WITH ALL APPLICABLE STATE AND LOCAL CODES, INCLUDING ALL ADA REQUIREMENTS. SUBMIT ANY MODIFIED LAYOUTS TO FAMILY DOLLAR FOR THEIR REVIEW AND APPROVAL.

TOILETS SHALL BE EQUIPPED WITH THE FOLLOWING ACCESSORIES FOR EACH:

1 EA 18" x 24" FRAMED WALL MIRROR CONCEALED MOUNTING OVER EACH LAVATORY. INSTALL W/ BASE @ 40" A.F.F. SEE SHEET A401

1 EA TOILET TISSUE HOLDER - BRADLEY MODEL "5054" 18 GA. CHROME PLATED STEEL OR APPROVED EQUAL. INSTALL W/ CENTER LINE @ 24" A.F.F. SEE SHEET A401

1 EA HOOK - BRADLEY MODEL 931 MOUNTED TO DOOR FACE OR APPROVED EQUAL. INSTALL HOOK @ 4'-6" A.F.F.

1 EA 1 1/4" x 3/8" & 42" S.S. CODE APPROVED GRAB BARS WALL (OR FLOOR MOUNTED) AS REQUIRED. INSTALL GRAB BARS @ 34-36" A.F.F. SEE SHEET A401

1 EA ELEC. HAND DRYER - INSTALL WITH OPERATING MECHANISM @ 48" A.F.F. UNIT IS "AIRFORCE" J-974 BY WORLD DRYER. DRYER LOCATED ON SIDE WALL TO LAV. SEE SHEET A401

1 EA SOAP DISPENSER - BRADLEY MODEL 6542 MOUNTED PER ADA REQUIREMENTS SHOWN ON SHEET A401

1 EA CODE APPROVED ROOM IDENTIFICATION SIGN INSTALLED ADJACENT TO STRIKE JAMB/LATCH SIDE OF DOOR W/ HORIZONTAL CENTERLINE @ 80" A.F.F.

2 EA TOILET SHELF - 24" L X 8" D - WHITE - INSTALL W/ SHELF @ 46" A.F.F. USE PREFINISHED WHITE ADJUSTABLE SHELF STANDARDS AND SUPPORTS

1 EA CADET 3 FLO-WISE RIGHT HEIGHT ELONGATED TOILET BY AMERICAN STANDARD. SEE MECHANICAL/PLUMBING SHEETS FOR MODEL.


1 EA METERING FAUCET BY AMERICAN STANDARD AT LAV. SEE MECHANICAL/PLUMBING SHEETS FOR MODEL.

3. INSTALL CONTINUOUS FIRE RETARDENT TREATED 2x6 BLOCKING BETWEEN STUDS FOR ALL HANDRAILS, GRAB BARS, FIXTURES, BRACKETS, ACCESSORIES, CABINETRY, AND MISC. SPECIALTIES AS REQUIRED, UNLESS NOTED OTHERWISE.

4. USE 1/2" MOISTURE RESISTANT G.W.B. (GREENBOARD) FOR TOILET ROOM WALLS AND TYP. G.W.B. FOR CEILINGS.

5. DOOR HARDWARE MUST BE MOUNTED BETWEEN 34 (MIN.) & 48 INCHES (MAX.)

6. HOT WATER AND DRAIN PIPES TO BE INSULATED IF SKIRT NOT PROVIDED.

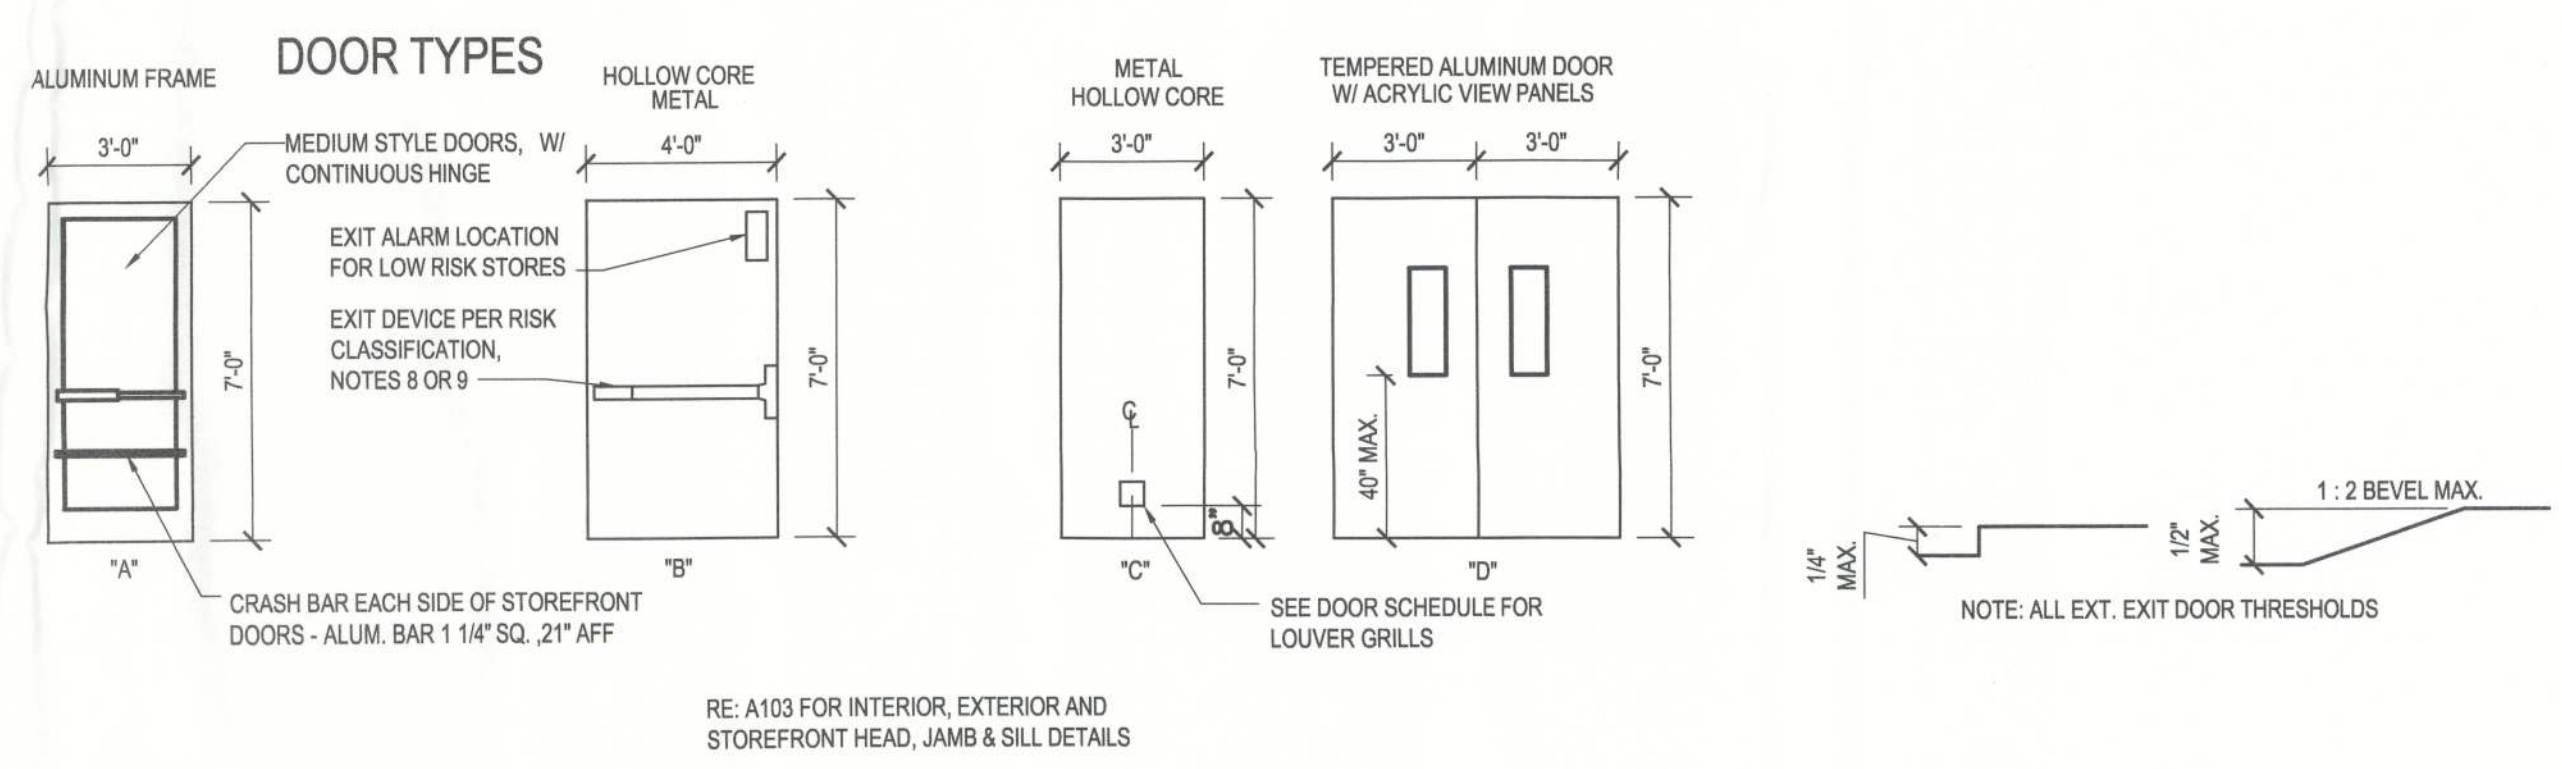

ARCHITECTURE
ENGINEERING
LAND SURVEYING

LIS

21430 Palm Beach Blvd.
Alo, Fla. 33205
Phone: (239) 33-9944
fax: (239) 663-4828

CLIENT NAME

STEPHENS BARRIOS

823 IRMA AVENUE
ORLANDO, FLORIDA, 32803

PROJECT NAME

FAMILY DOLLAR STORE

PLAN # 2011-04 / 104x80

FORT WHITE, FL

SHEET TITLE

Architectural Floor Plan, Restroom Detail, & Door Schedule

SEAL

MAR 06 2012

DONALD DIBERNARDO
ARB3507

RELEASE

DATE

1 |

2 |

3 |

4 |

5 |

6 |

PROJECT NO.

2012-001

ISSUE DATE

02/22/2012

DRAWN

CHECKED

JC

CS

A101

LIS EXPRESSLY RESERVES ITS COPYRIGHT AND ALL OTHER PROPERTY RIGHTS TO THESE DOCUMENTS AND THEIR DESIGN. HENCE, THEY ARE NOT TO BE REPRODUCED.