




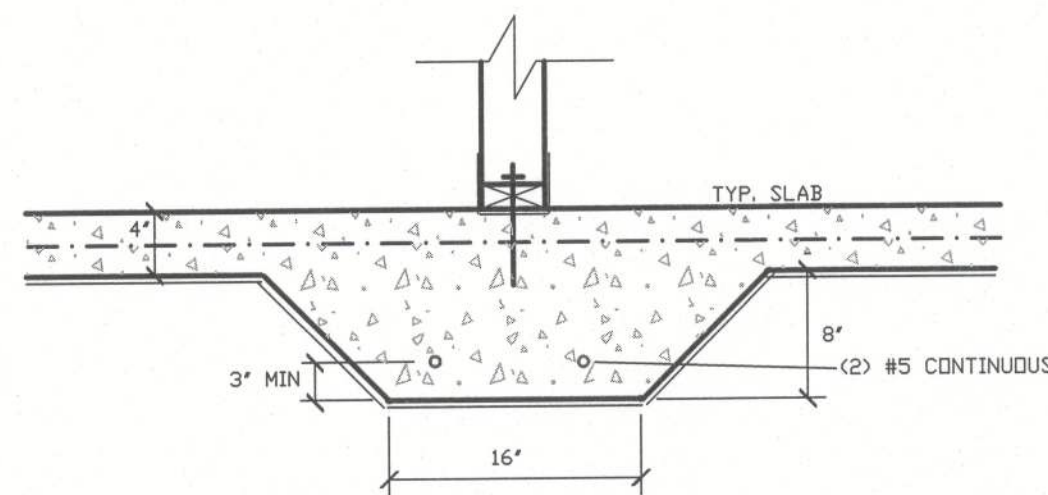

F1 - INTERIOR BEARING FOOTING
SCALE: 1" = 1'-0"

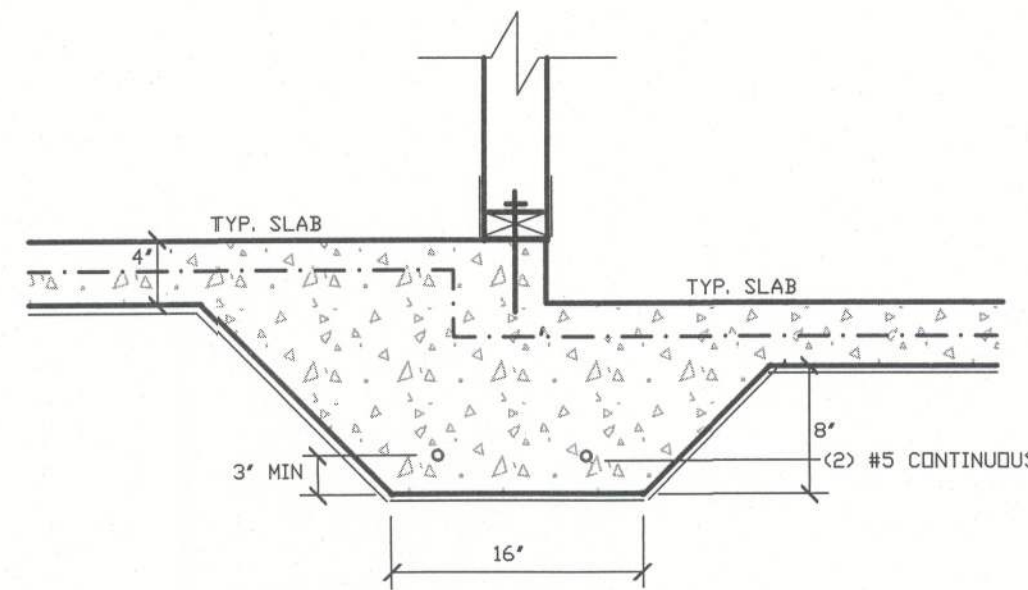

F2 - INTERIOR BEARING STEP FOOTING
SCALE: 1" = 1'-0"


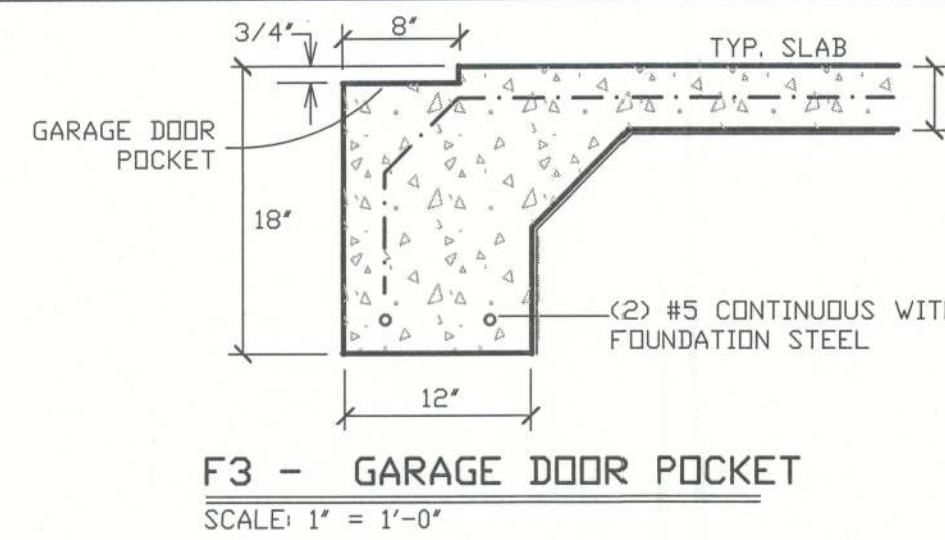


F3 - GARAGE DOOR POCKET
SCALE: 1" = 1'-0"

NOTE: This data is shown for basic construction information only. See the Engineer's data for final details.

FOUNDATION NOTES:

- CONTRACTOR SHALL EXAMINE ROOF TRUSS PLAN (BY SUPPLIER) TO DETERMINE ANY ADDITIONAL BEARING REQUIREMENTS BEFORE FINALIZING THE FOUNDATION PLAN.
- ALL CONCRETE IS 2500 PSI STRENGTH (MIN.)
- VERIFY DIMENSIONS WITH FLOOR PLAN
- SITE ANALYSIS AND PREPARATION DATA IS NOT A PART OF THIS PLAN AND IS THE RESPONSIBILITY OF THE CONTRACTOR / OWNER.

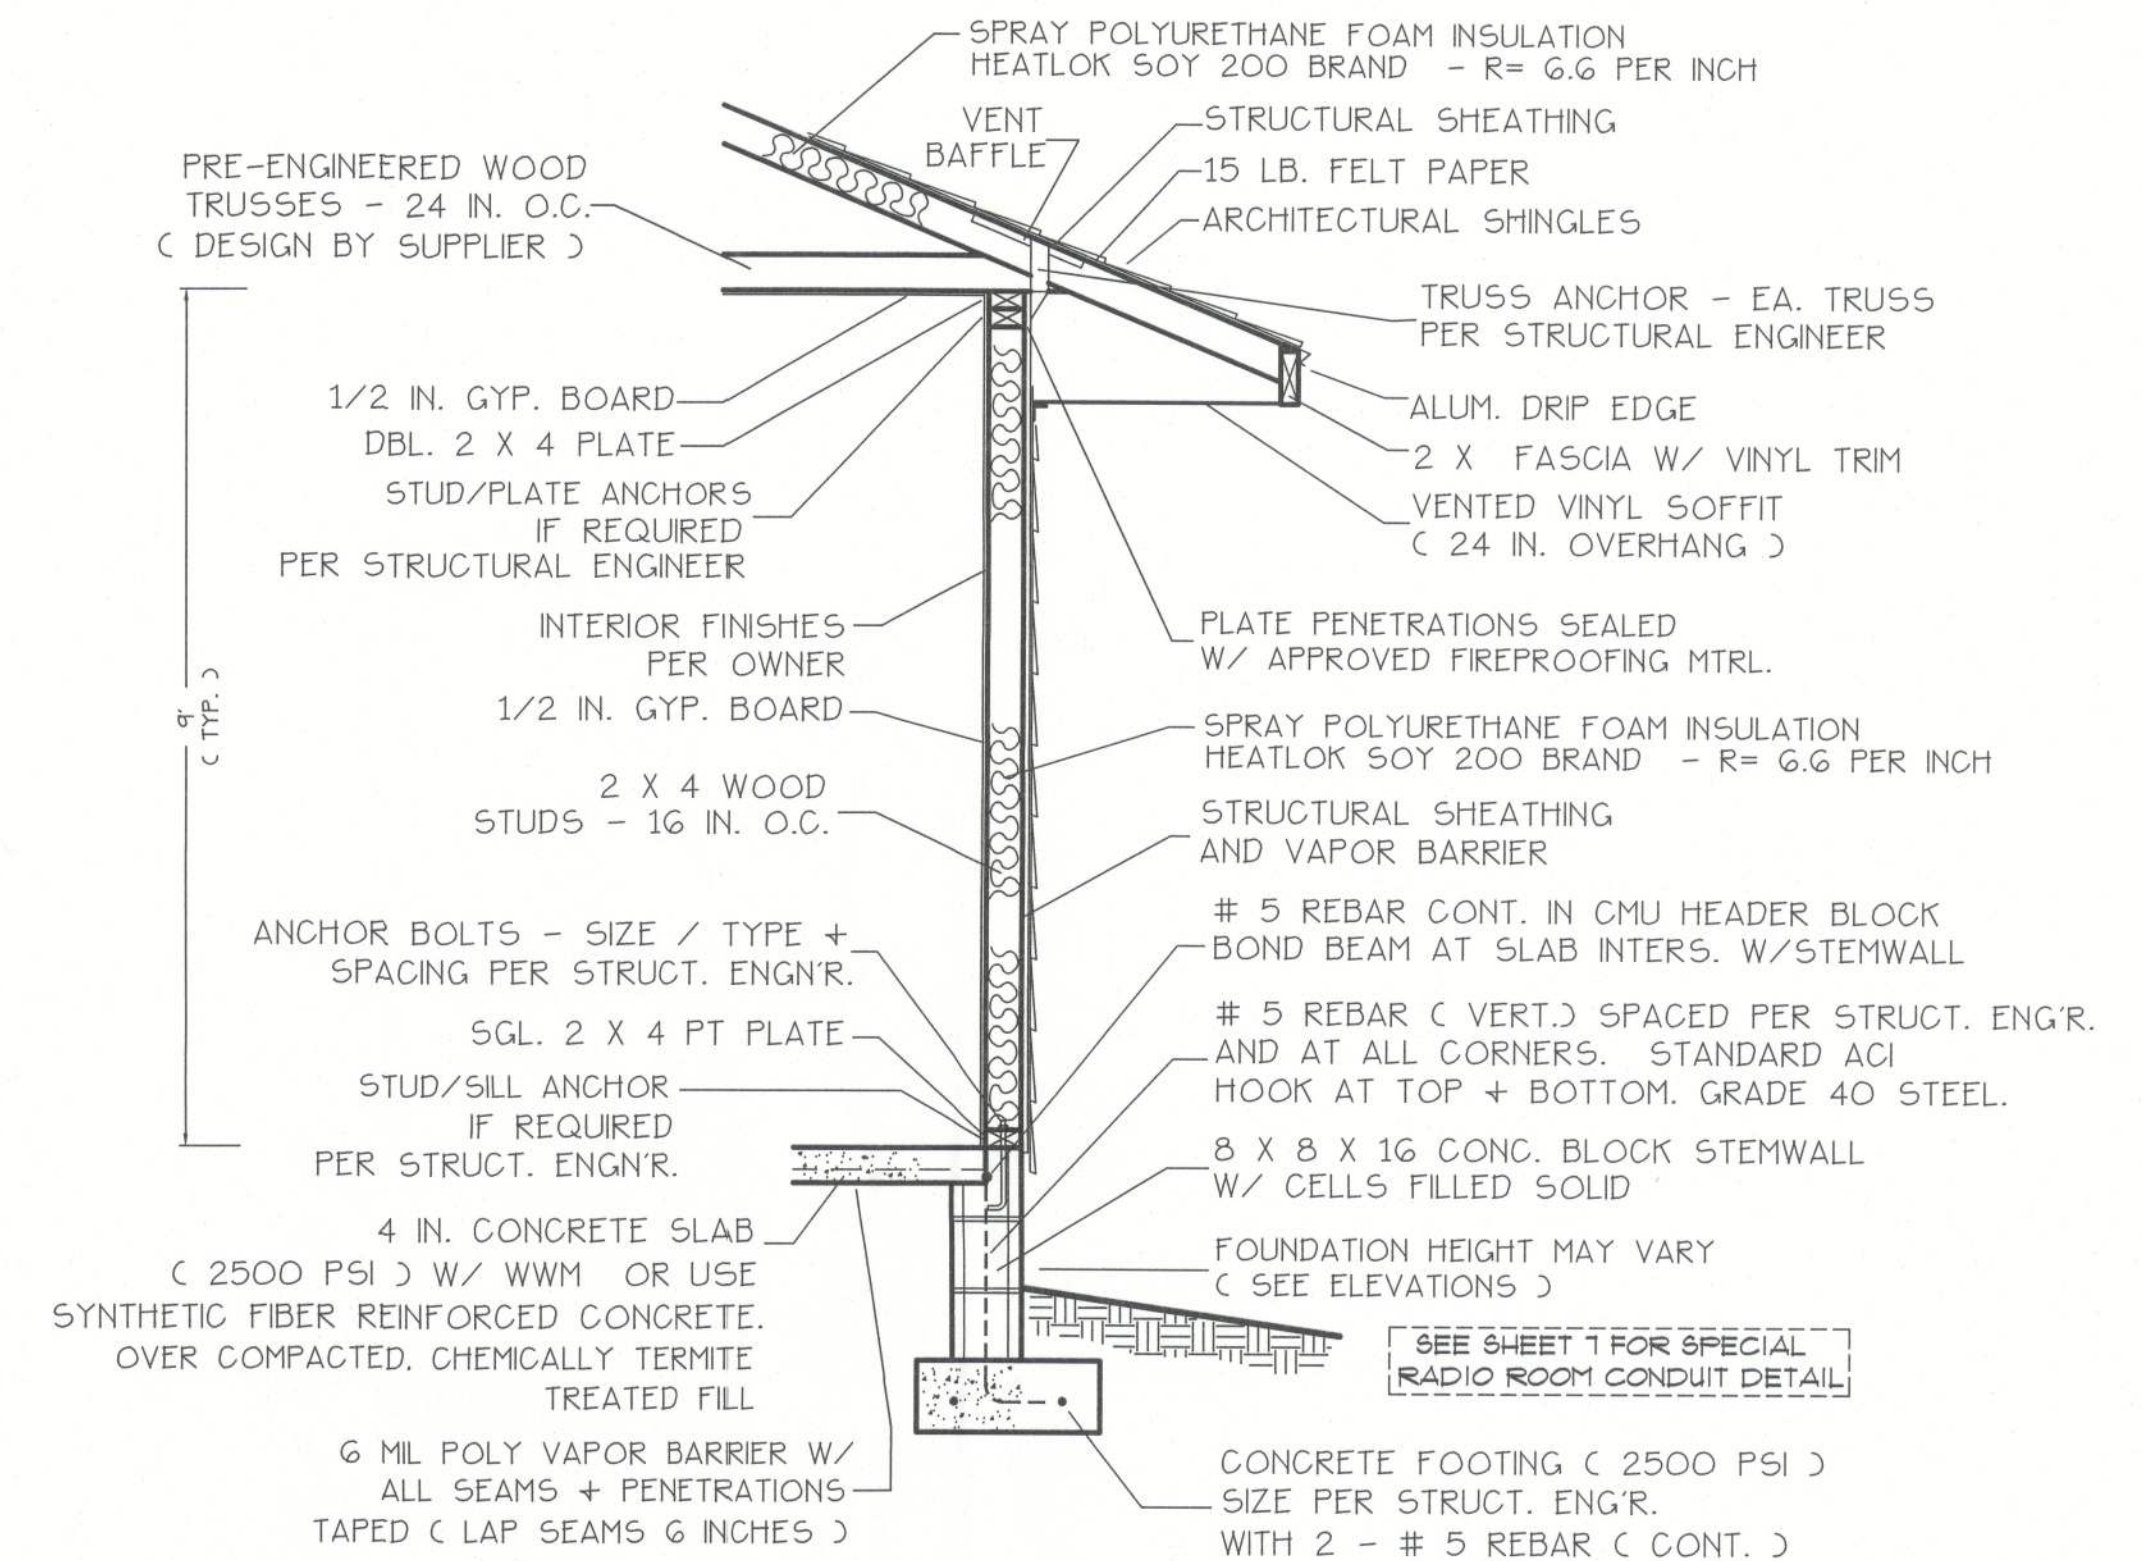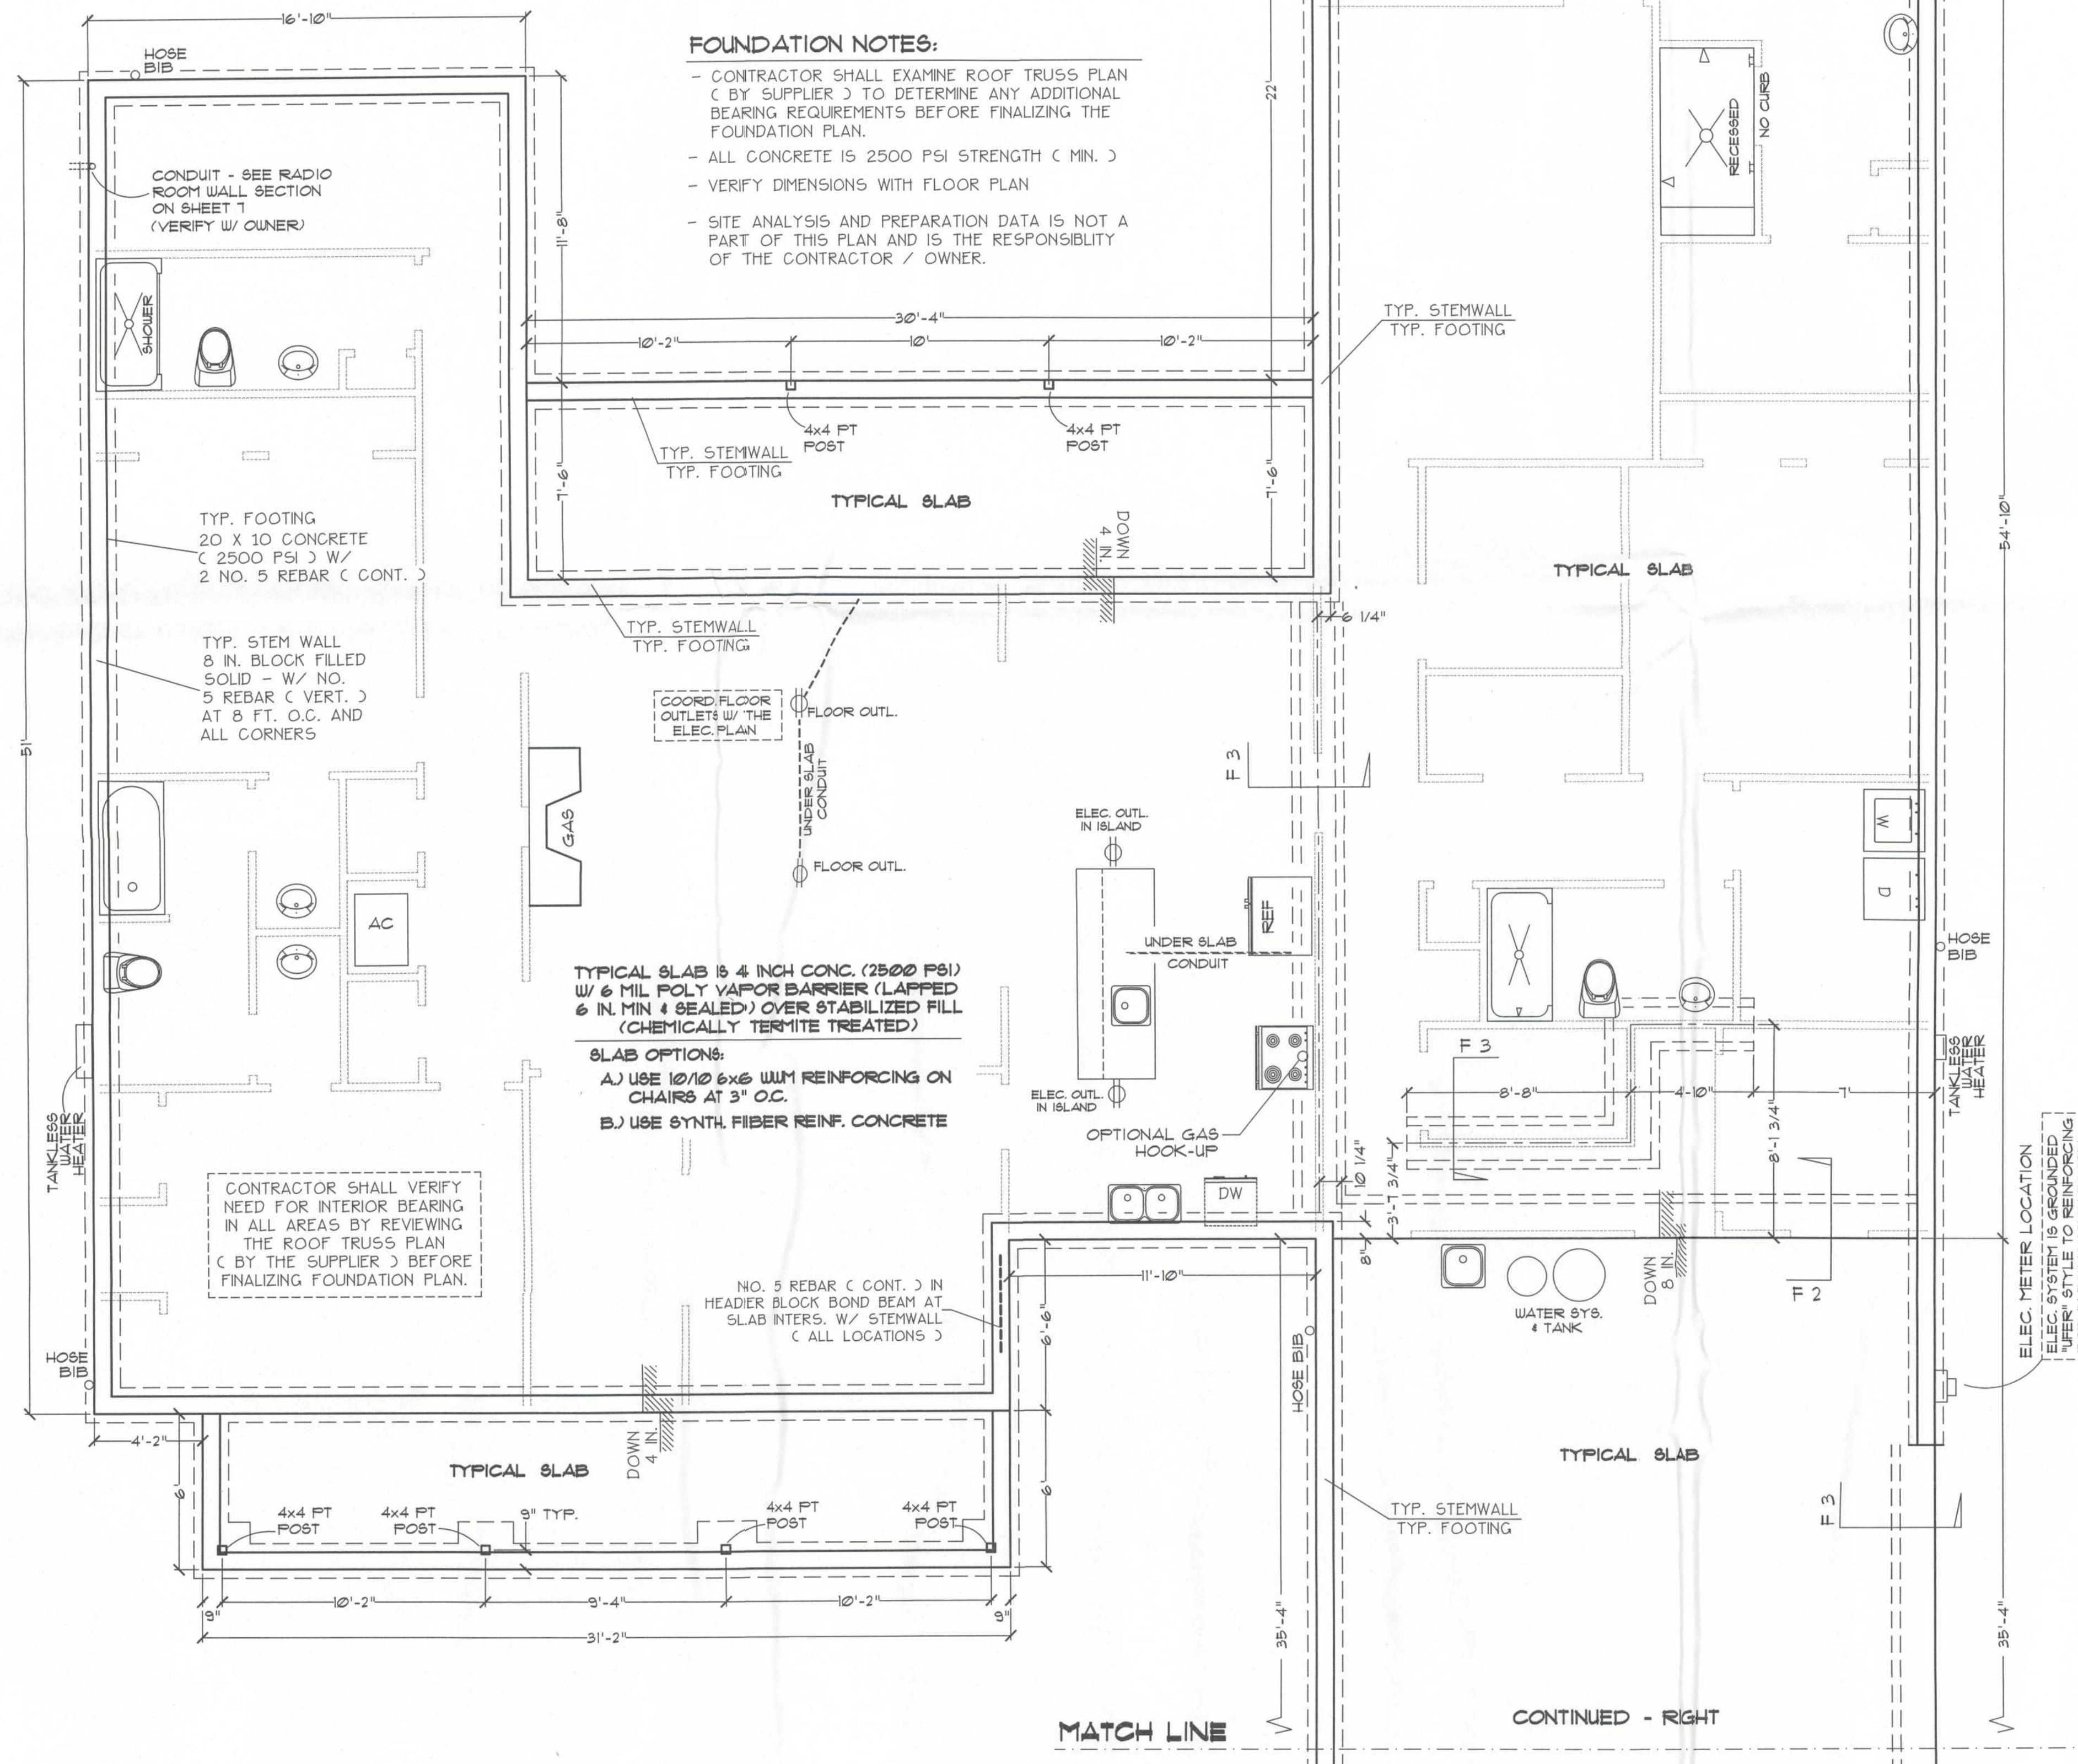


WALL SECTION NOTES:

- This Typical Wall Section is for Estimating purposes only.
- All data shown in this Wall Section shall be subject to review and final input by the Structural Engineer.

DESIGN WALL SECTION
NON-STRUCTURAL DATA

SCALE: 1/2 IN. = 1 FT.

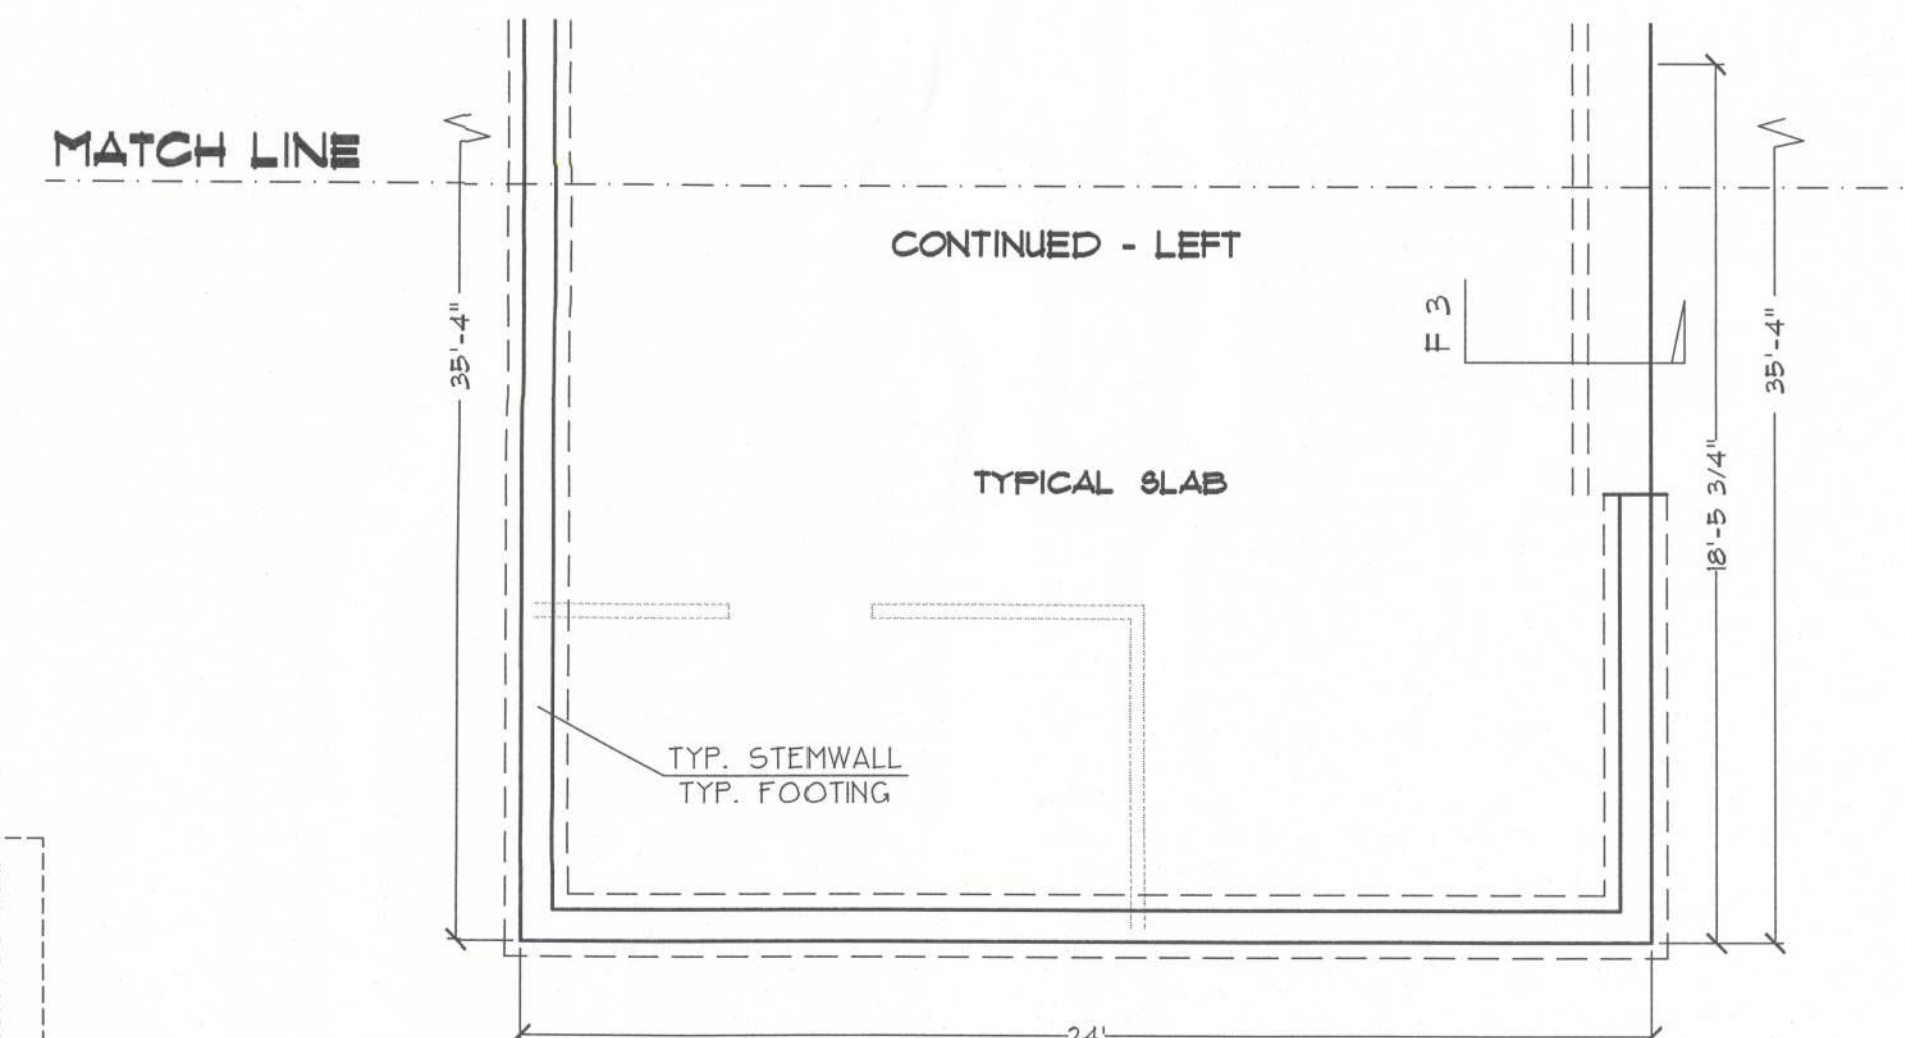

WINDLOAD ENGINEER: Mark Disoway, PE No.53915, POB 868, Lake City, FL 32056, 386-754-5419

CERTIFICATION: These plans and "Windload Engineering", Sheet S-1, attached, comply with Florida Building Code Residential 2010, Section R301.2.1 to the best of my knowledge.

LIMITATION: This design is valid for one building, at specified location, permitted within 90 days of signature date. In case of conflict, structural requirements, scope of work, and builder responsibilities on sheet S-1 control.

NW COUNTRY LAKE DRIVE
Location: LAKE CITY, FL

Job No.: 1204079

A-5

FILE: 11-004	ELLIOTT RESIDENCE	SHEET: 5 OF 7
DATE: 4-23-12		CAD FILE: 11-004
DRAWN: T A D	PREPARED BY: TIM DELBENE Drafting + Technical Services	REV: 1/2/12
CHECK: T A D		REV:

192 SW Sagewood Gln. Lake City, FL 32024
Phone (386) 755-5891