


2 ELEVATION - REAR 1/4" = 1'-0"



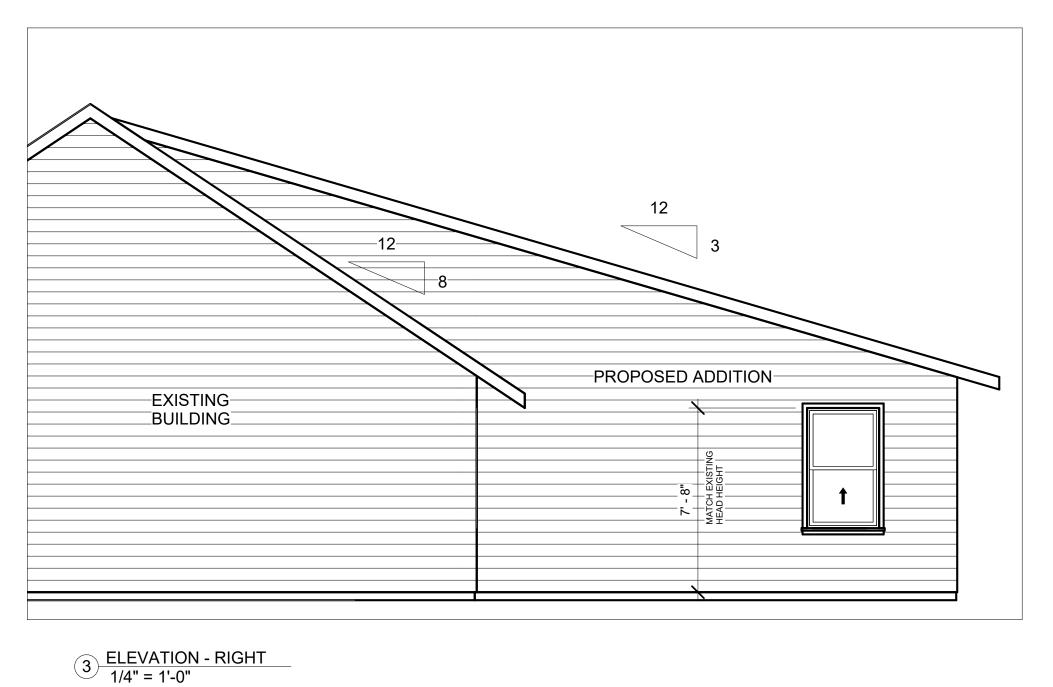

1502 NW 6TH ST GAINESVILLE FL 32601 352.378.0521 www.atlanticd.com

No.	Description	Date

HAWKINS LIBRARY **ADDITION**

198 SW Oak Glen, Fort White, FL 32038

ELEVATIONS & ROOF PLAN

Project number	Project Number
Date	10/03/2023
Drawn by	Alex Ramos
Checked by	Doug Nesbit

A102

2'-0" OVERHANG PROPOSED ROOF PITCH BREAK EXISTING ROOF

4 ROOF PLAN 1/8" = 1'-0"

1 <u>ELEVATION - LEFT</u> 1/4" = 1'-0"

As indicated