



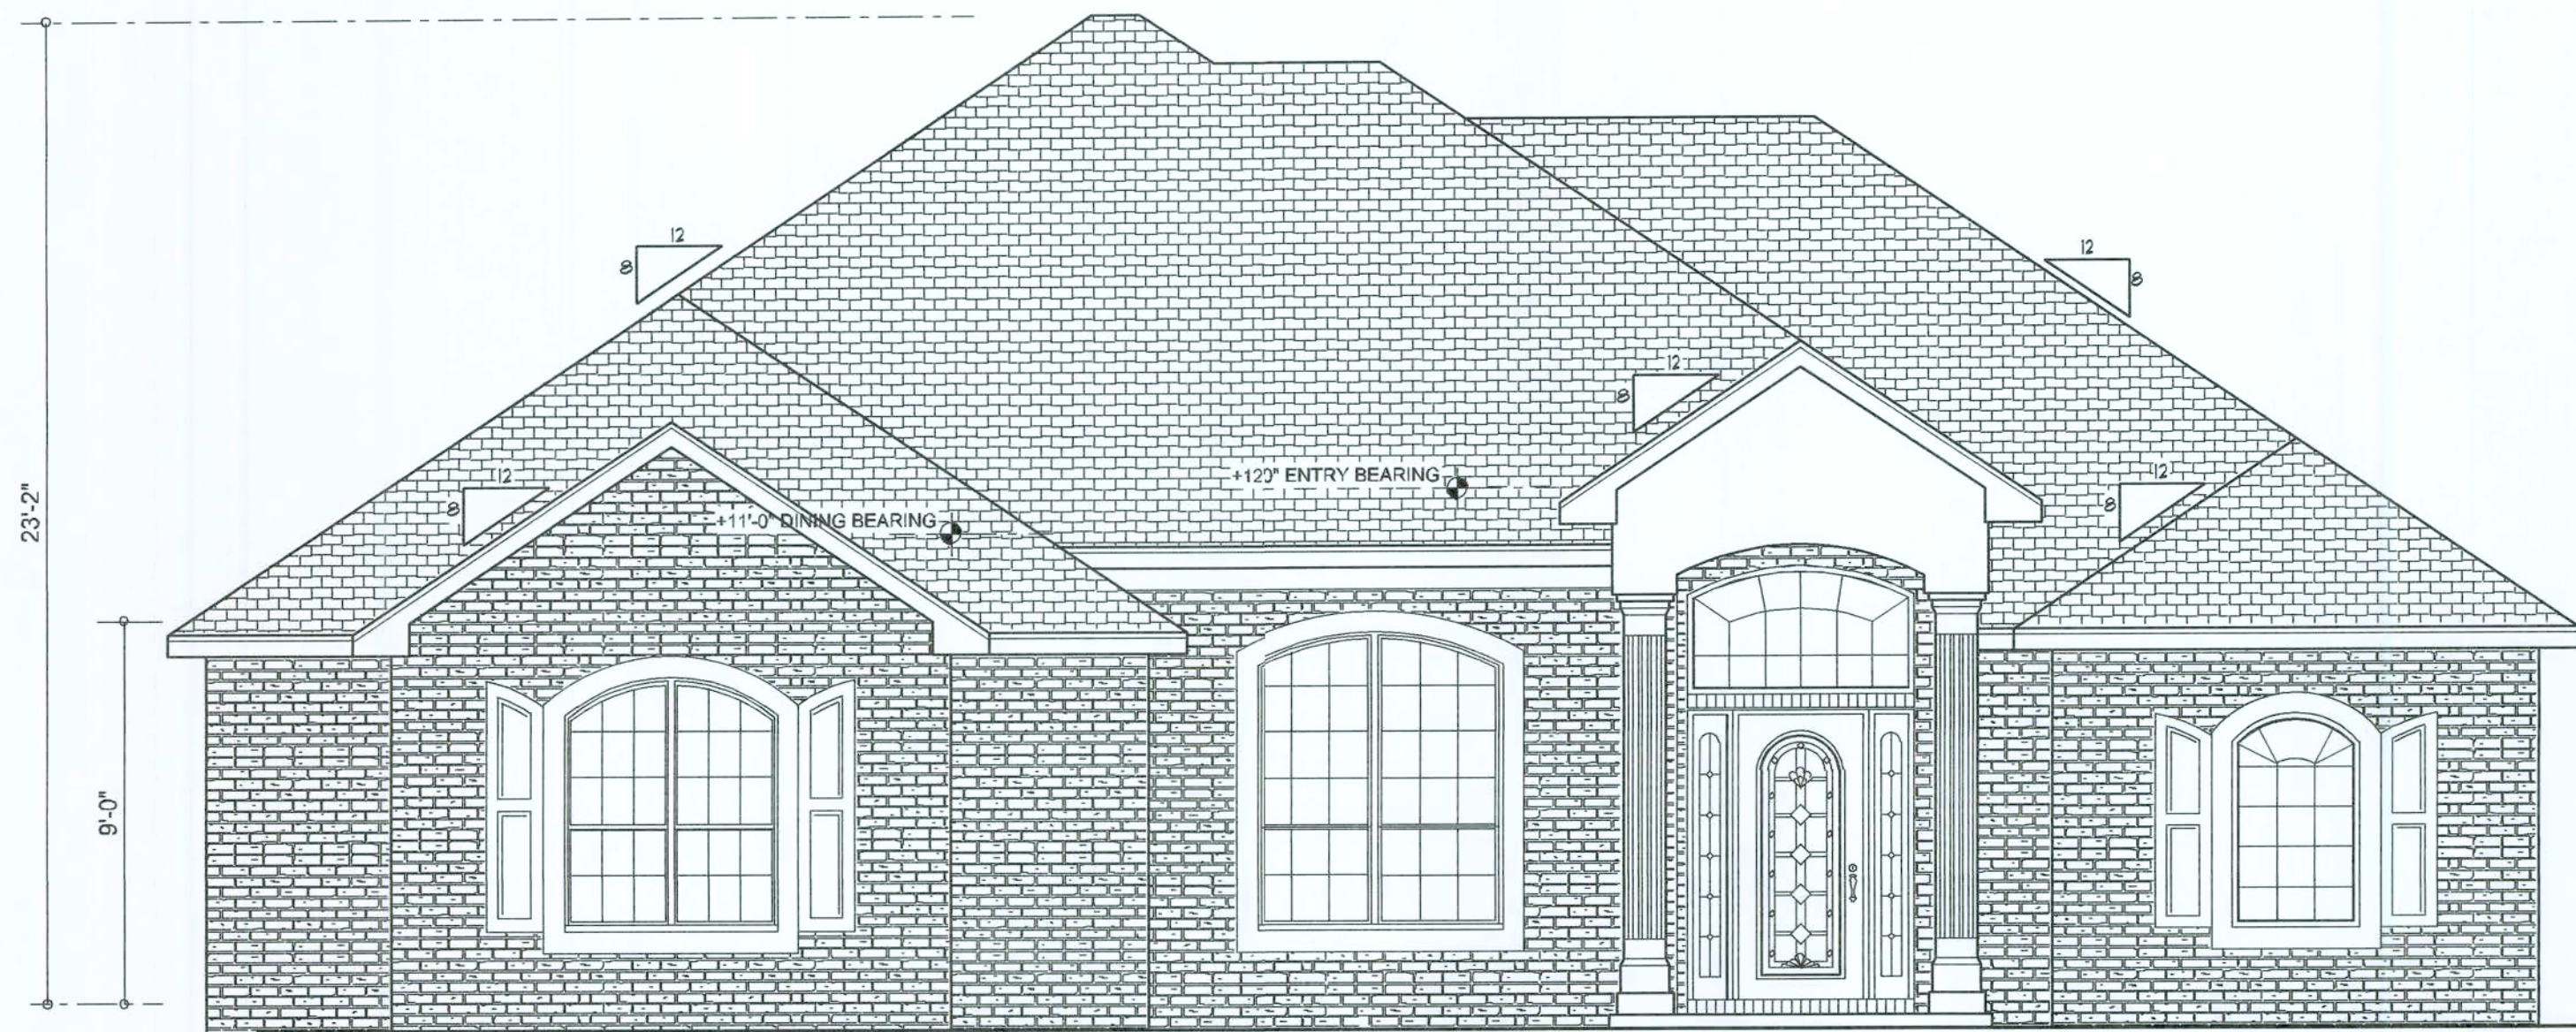


FRONT ELEVATION

SCALE: 1/4" = 1'-0"

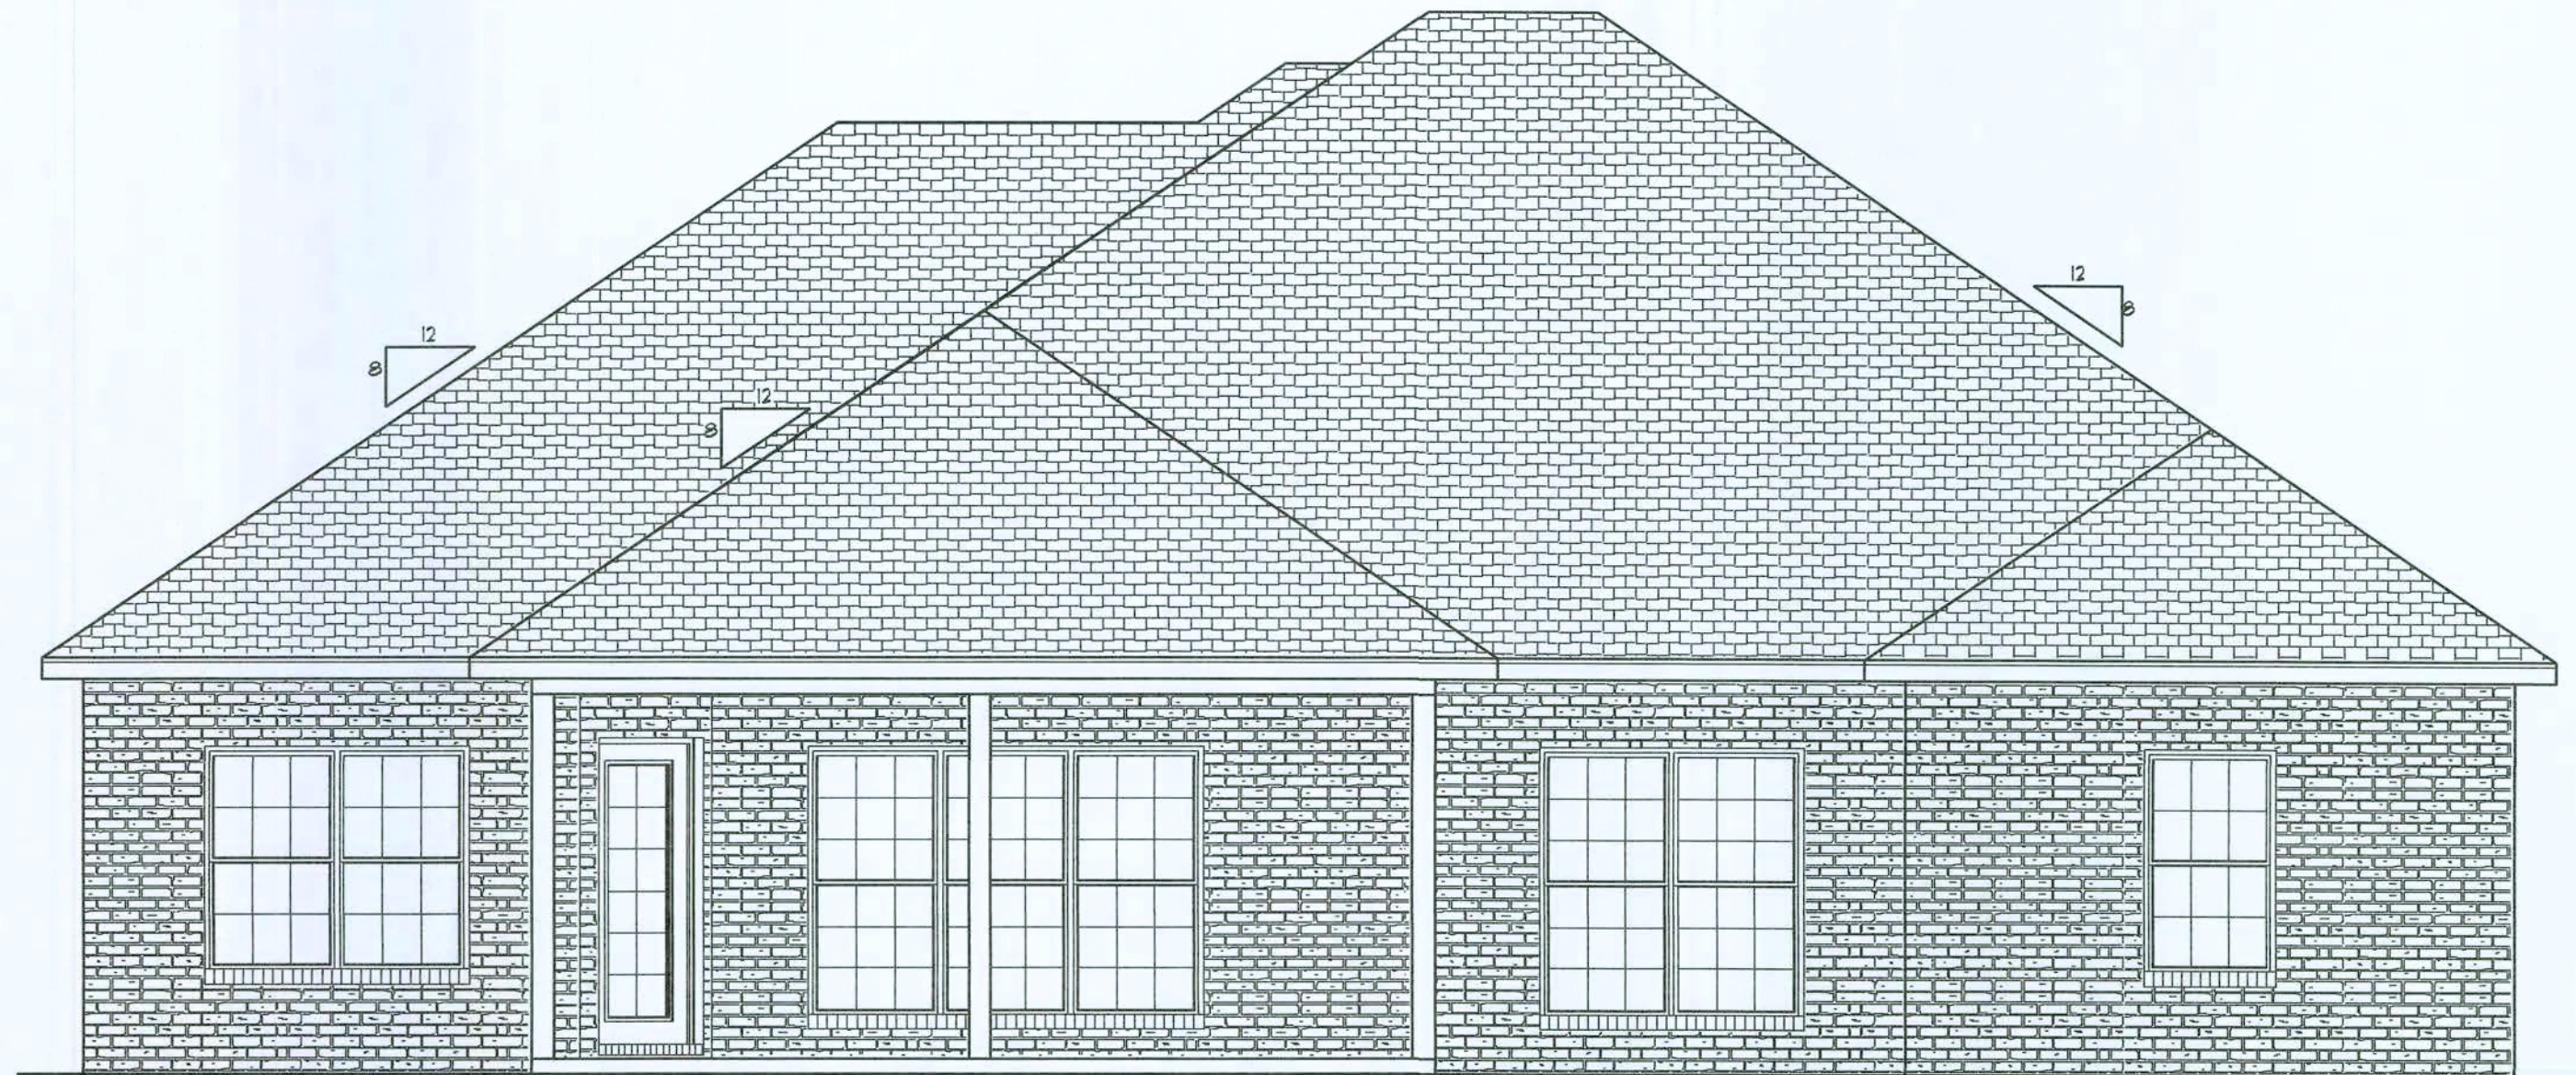


REAR ELEVATION

SCALE: 1/4" = 1'-0"

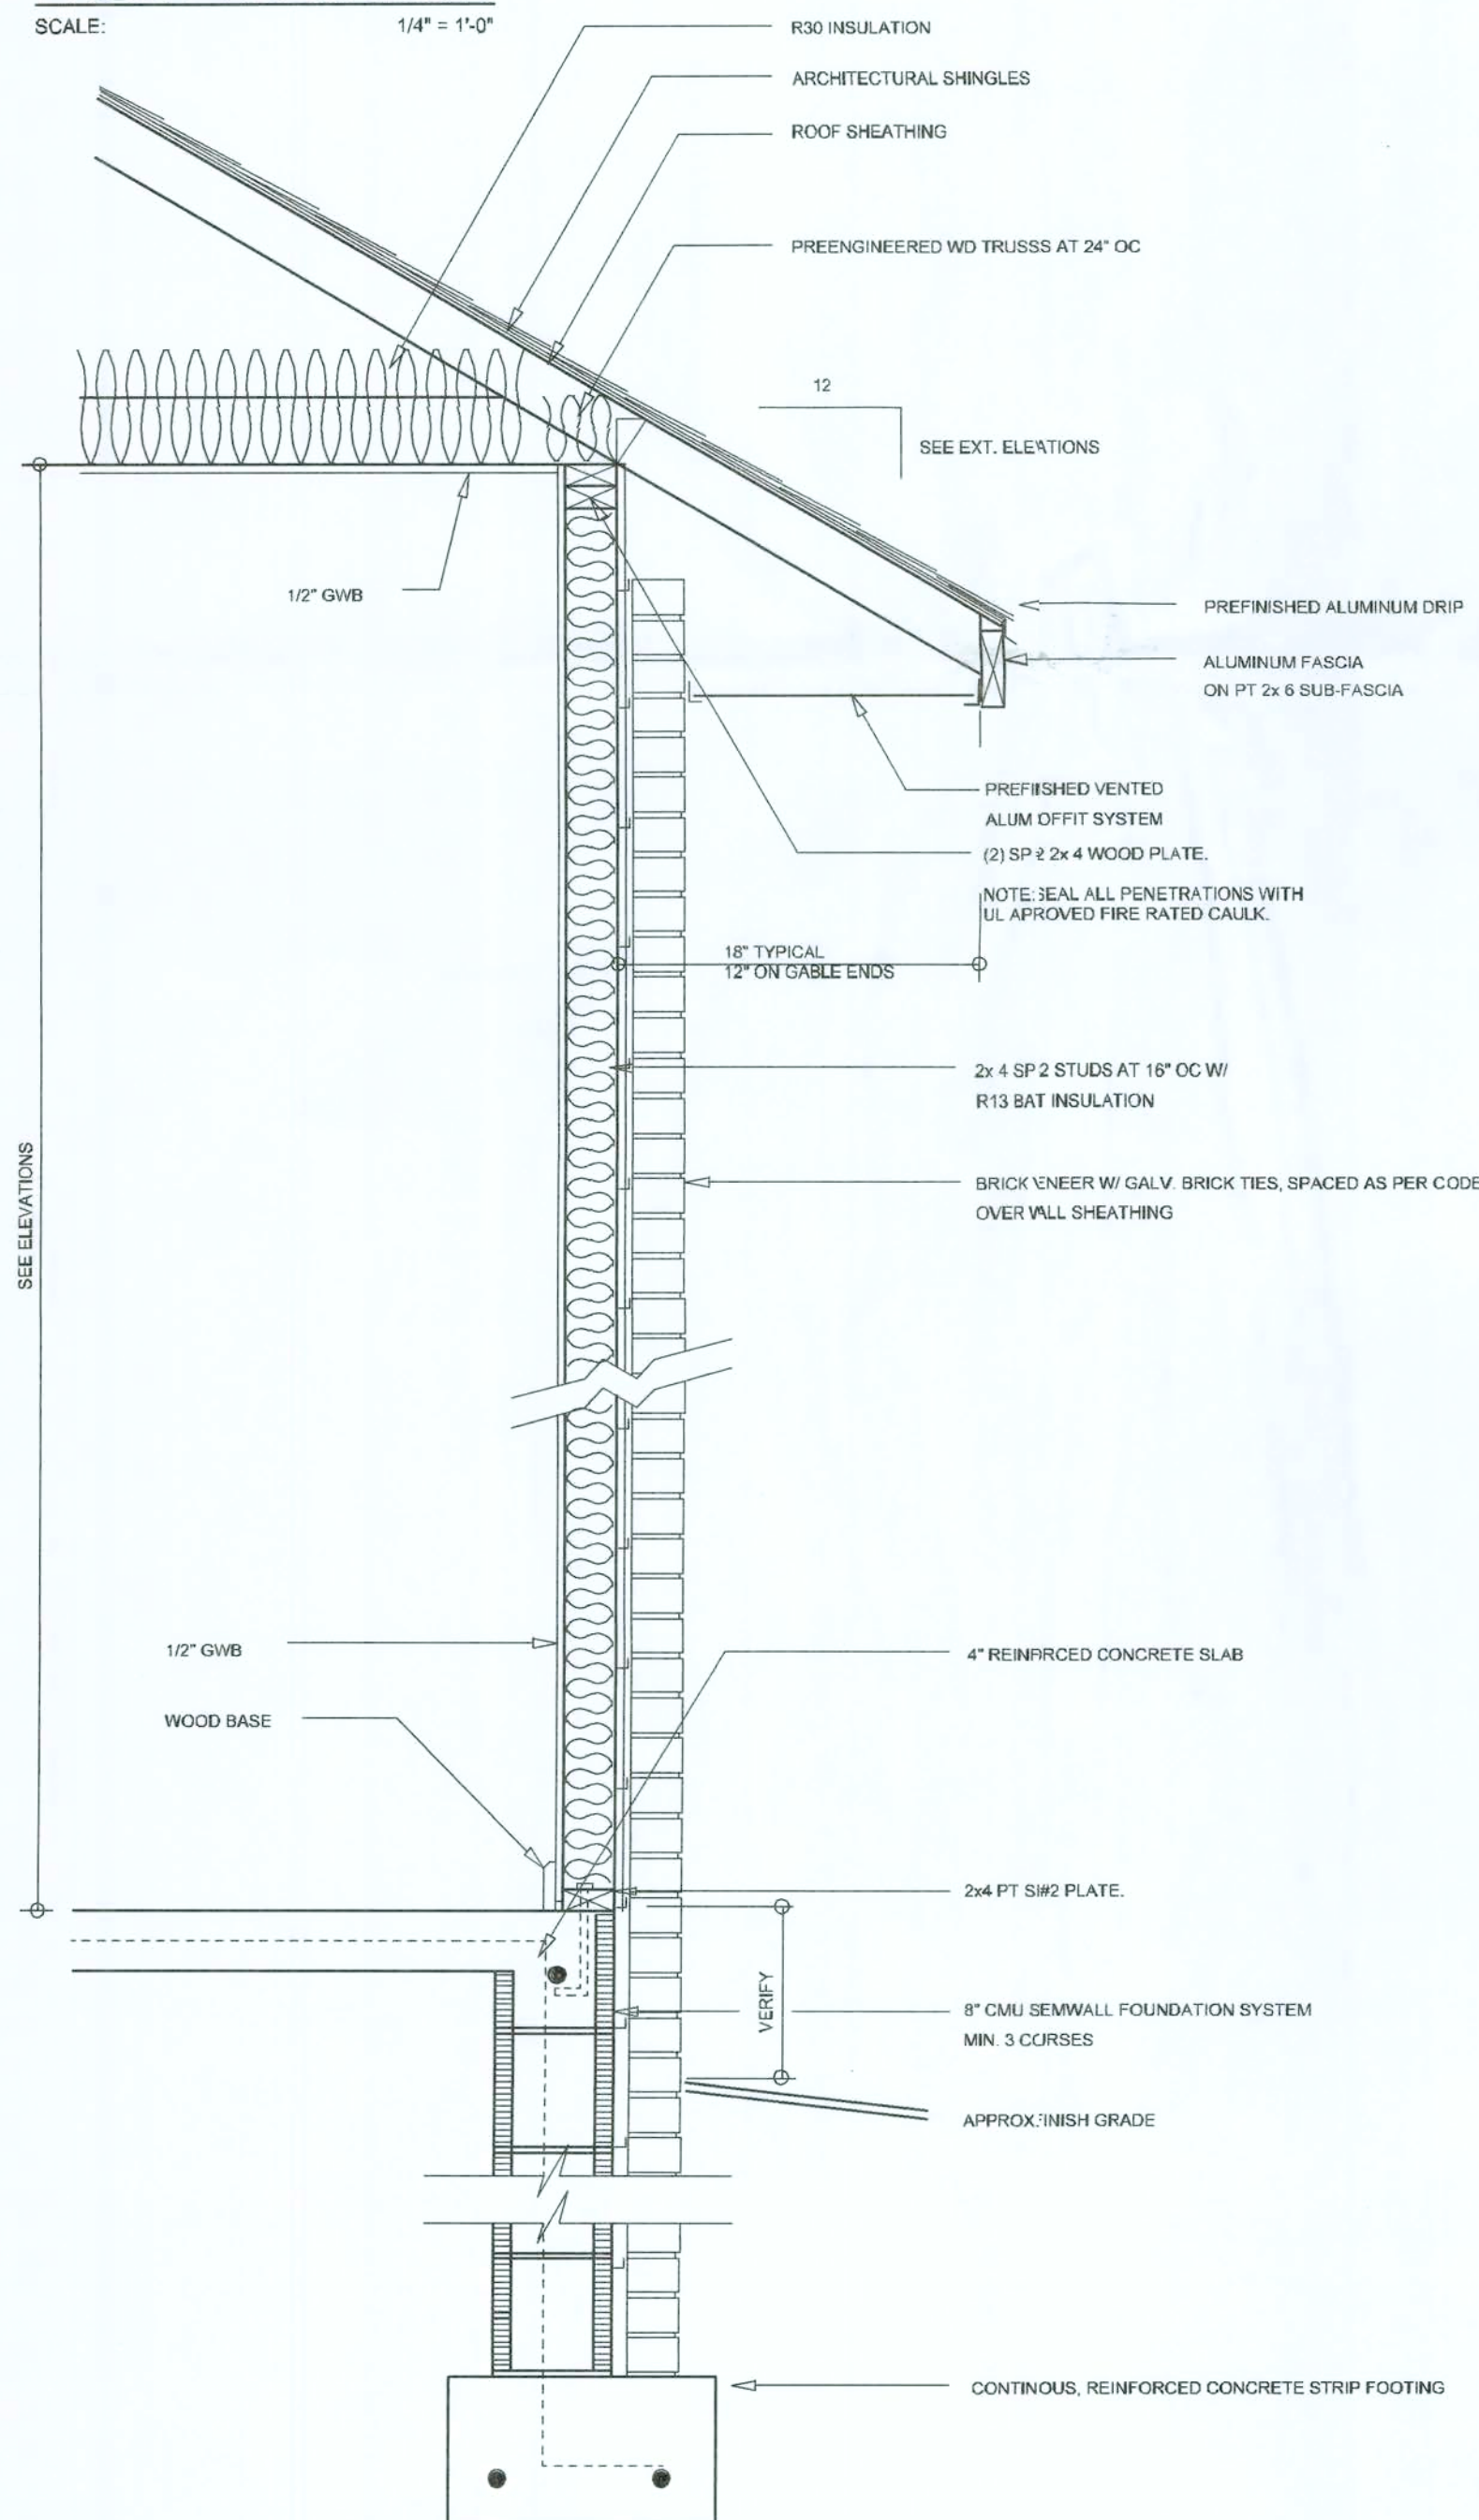


TYPICAL WALL SECTION

SCALE: 1" = 1'-0"

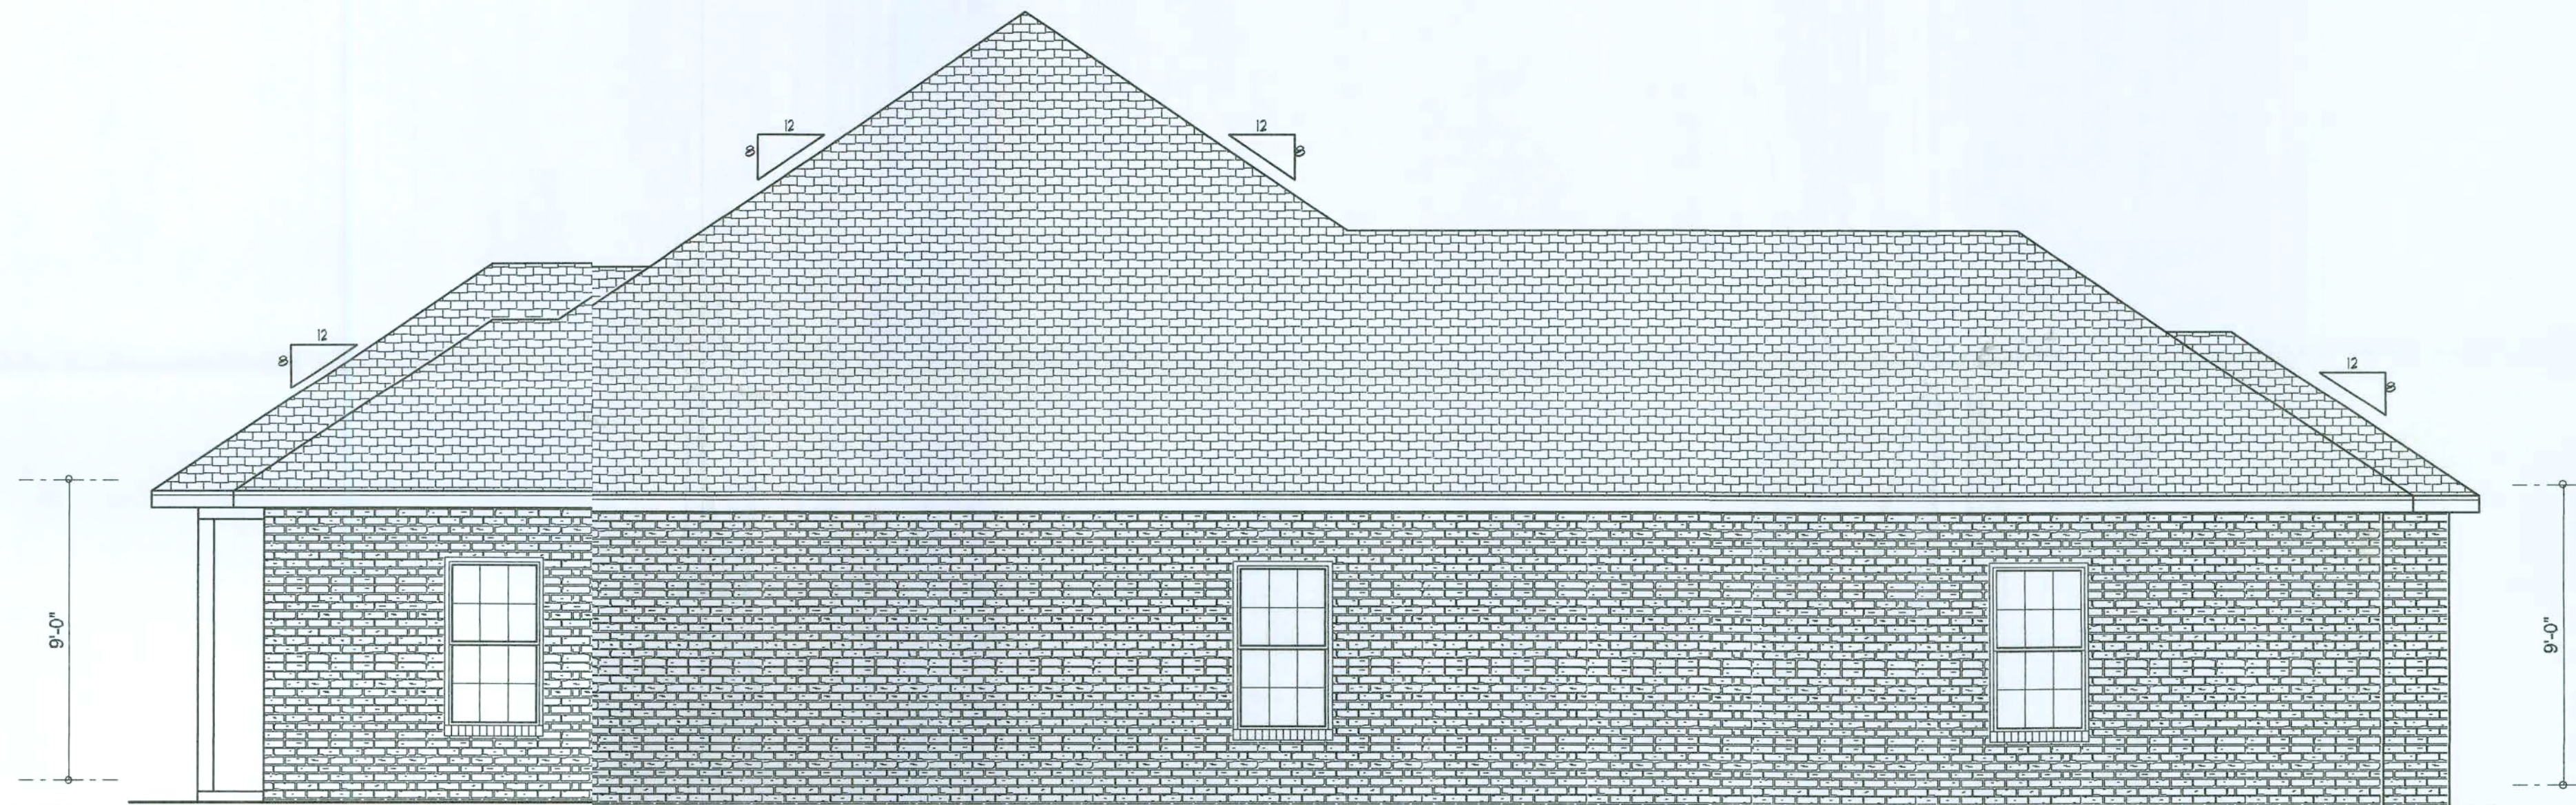

LEFT ELEVATION

SCALE: 1/4" = 1'-0"

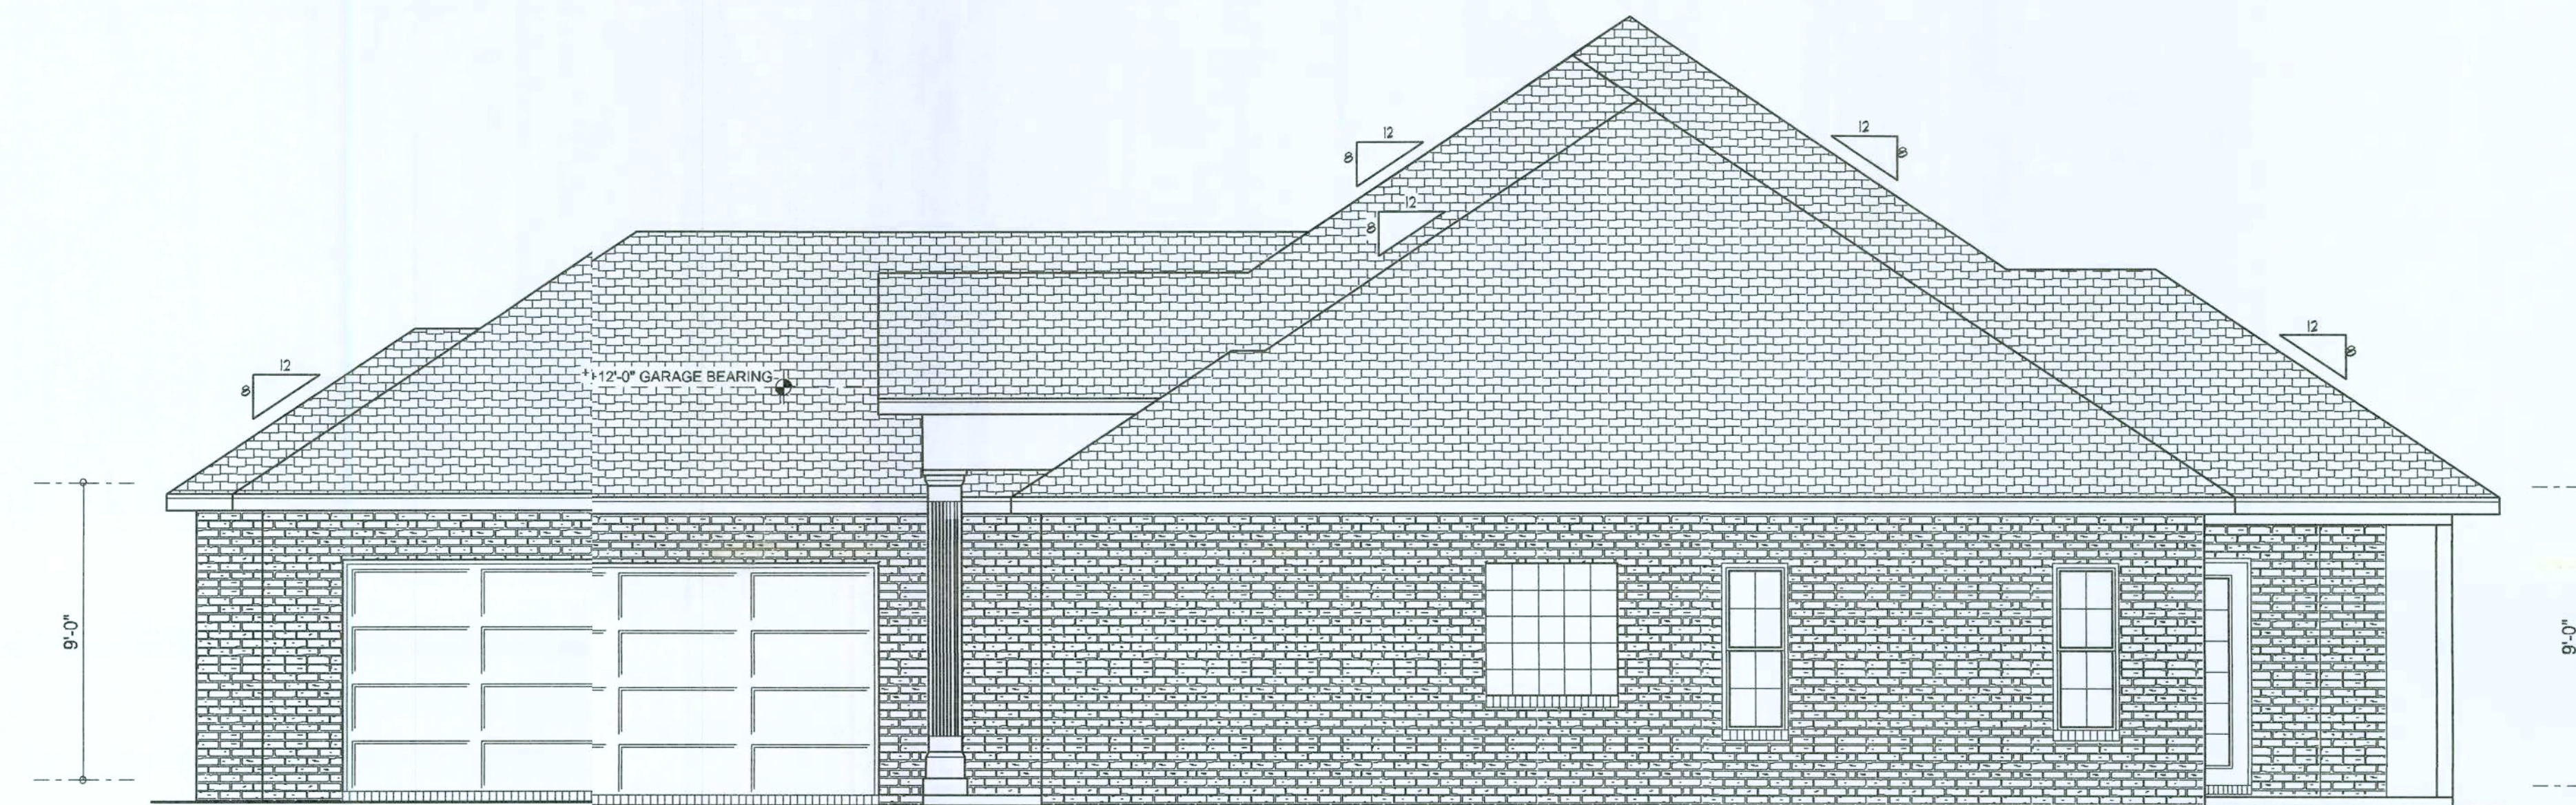

RIGHT ELEVATION

SCALE: 1/4" = 1'-0"

REVISIONS
January 19, 2006


SOFTPLAN
ARCHITECTURAL DESIGN SOFTWARE

EXTERIOR ELEVATIONS
SCALE: 1" = 1'-0"

TYPICAL WALL SECTION
SCALE: 1" = 1'-0"

MODEL 1901 FOR:
CADY HOMES & ASSOCIATES
PROJECT ADDRESS: LOT 66, ROLLING MEADOWS SD COLUMBIA COUNTY, FLORIDA 32025

©WILLIAM MYERS
DESIGN
P.O. BOX 513
LAKE CITY, FL 32056
(386) 758-9406
will@willmyers.net

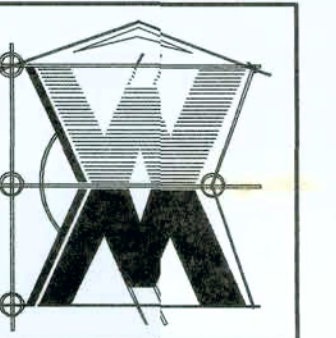


JOB NUMBER
060107

SHEET NUMBER

A.1

William Myers

Office copy

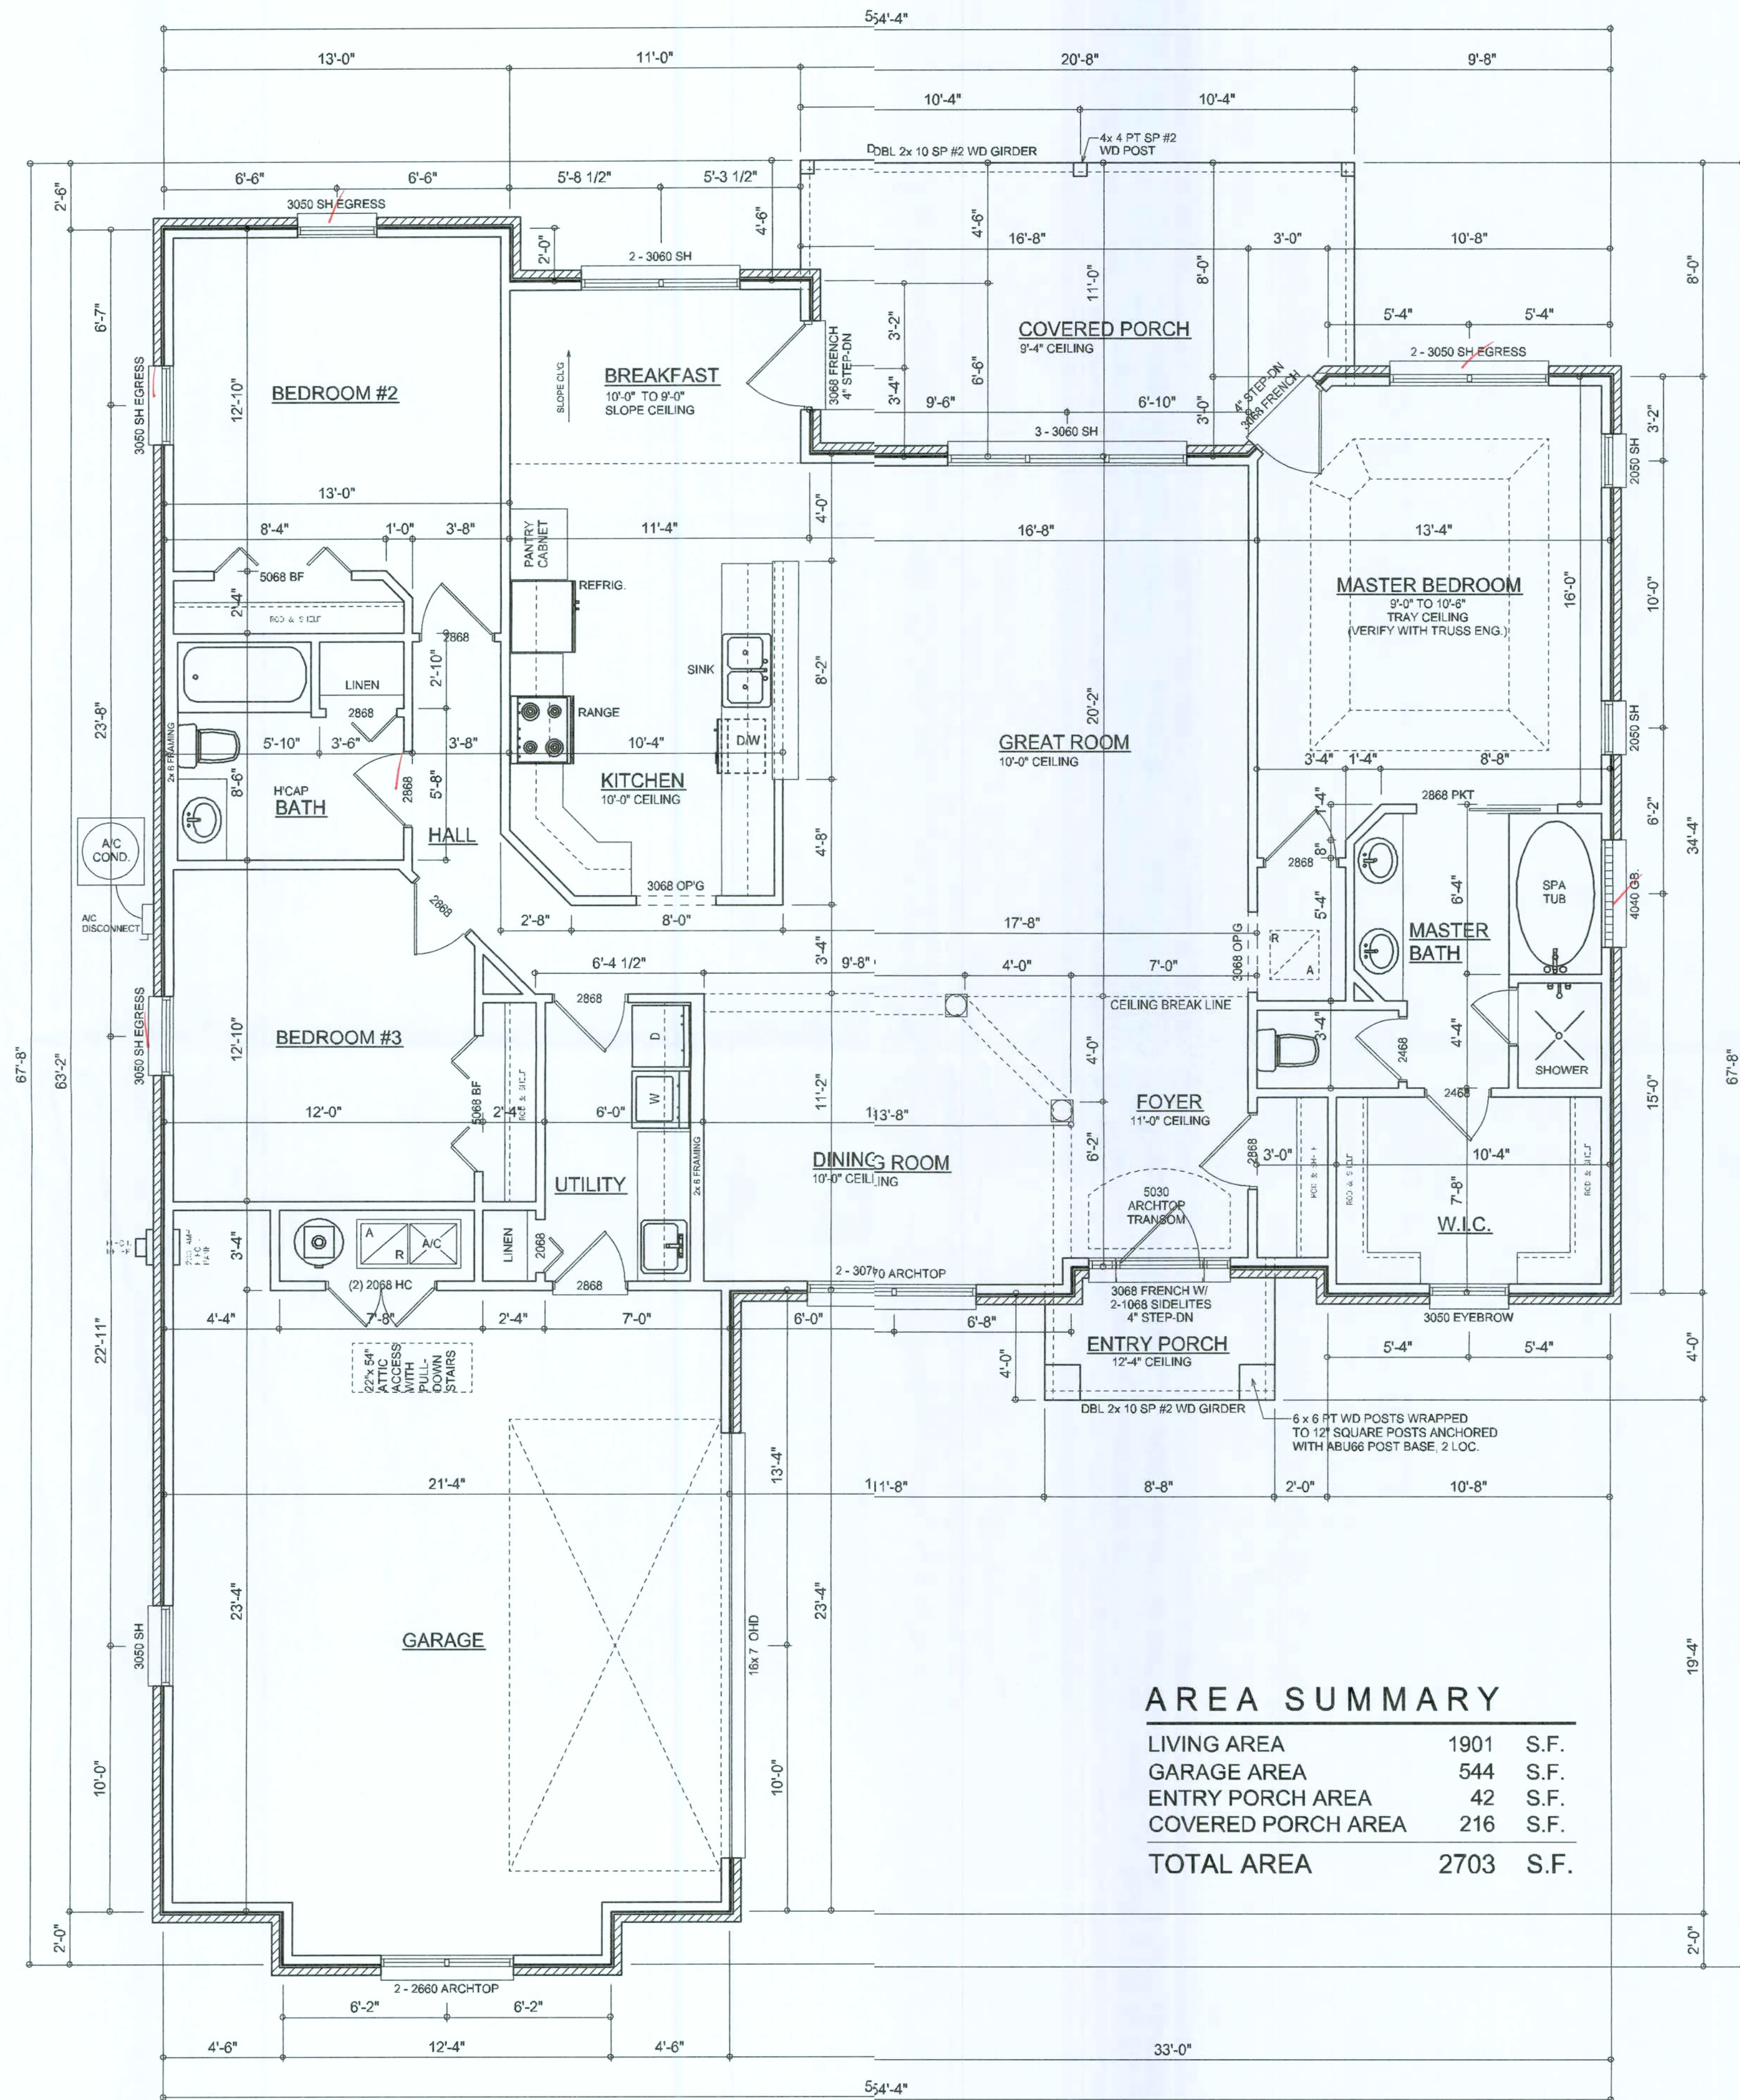

AREA SUMMARY		
LIVING AREA	1901	S.F.
GARAGE AREA	544	S.F.
ENTRY PORCH AREA	42	S.F.
COVERED PORCH AREA	216	S.F.
TOTAL AREA	2703	S.F.

FLOOR PLAN

SCALE: 1/4" = 1'-0"
NOTE: ALL CEILING HEIGHTS SHALL BE 9'-0" UNLESS OTHERWISE NOTED


REVISIONS

January 19, 2006

SOFTPLAN
ARCHITECTURAL DESIGN SOFTWARE

MODEL 1901 FOR:
CADY HOMES & ASSOCIATES
PROJECT ADDRESS: LOT 66, ROLLING MEADOWS S/D, COLUMBIA COUNTY, FLORIDA 32025

©WILLIAM MYERS
DESIGN
P.O. BOX 1913
LAKE CITY, FL 32056
(386) 758-3406
will@willmyers.net

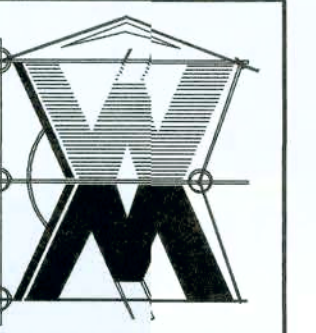

JOB NUMBER
060107

SHEET NUMBER

A.2

Wm Myers



NOTE:
ALL BEDROOM RECEPTACLES SHALL BE AFCI
(ARC FAULT CIRCUIT INTERRUPT)

ALL SMOKE DETECTORS SHALL HAVE BATTERY BACKUP POWER
AND ALL WIRED TOGETHER SO IF ANY ONE UNIT IS ACTUATED THEY
ALL ACTIVATE.


Overcurrent protection device shall be installed on the exterior of structures to serve as a disconnecting means. Conductors used from the exterior disconnecting means to a panel or sub panel shall have four-wire conductors, of which one conductor shall be used as an equipment ground.

REVISIONS
January 19, 2006

SOFTPLAN
ARCHITECTURAL DESIGN SOFTWARE

MODEL 1901: FOR:
CADY HOMES & ASSOCIATES
PROJECT ADDRESS: LOT 56, ROLLING MEADOWS S/D COLUMBIA COUNTY, FLORIDA 32025

©WILLIAM MYERS
DESIGN
P.O. BOX 1513
LAKE CITY, IL 32056
(386) 758-8406
will@willmyers.net

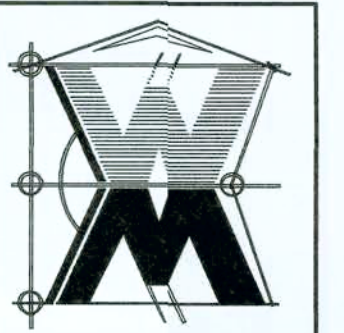

JOB NUMBER
060107


SHEET NUMBER

A.3


Wall C-Mg

REVISIONS		


SOFTPLAN
ARCHITECTURAL DESIGN SOFTWARE

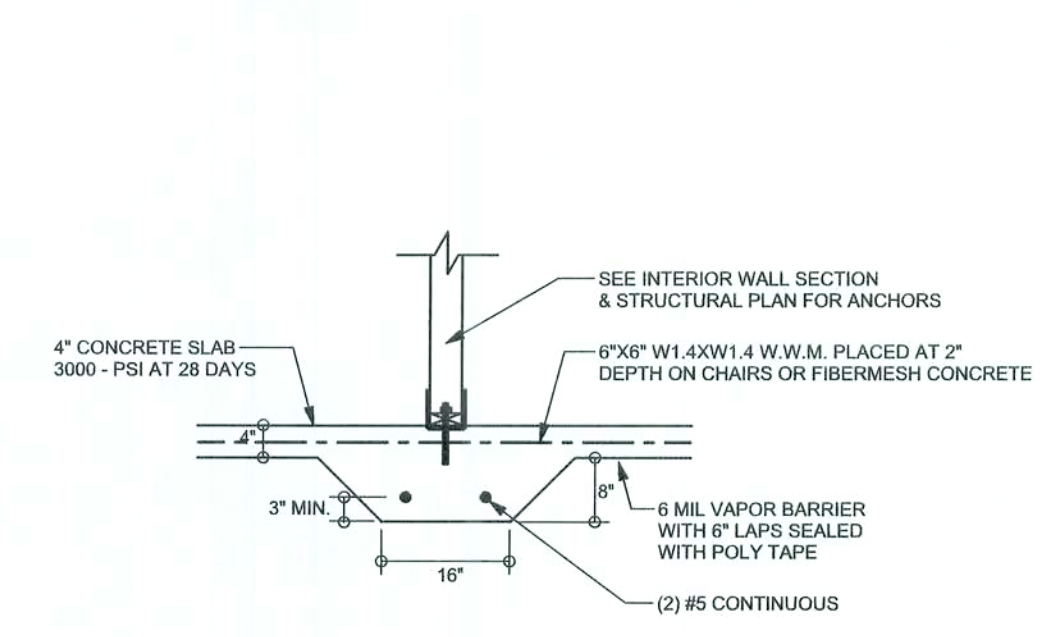


F2 S-2 INTERIOR BEARING FOOTING
SCALE: 1/2" = 1'-0"

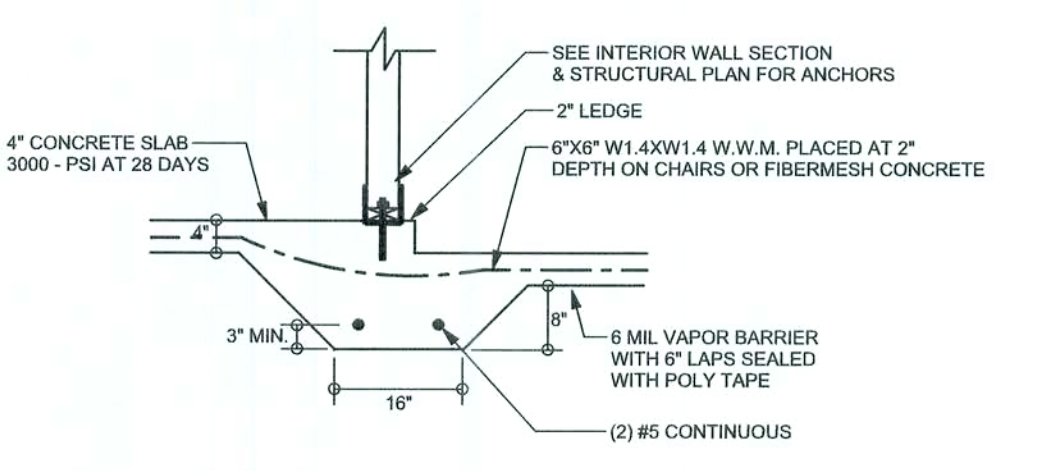


F3 S-2 INTERIOR BEARING STEP FOOTING WITH 2" LEDGE
SCALE: 1/2" = 1'-0"

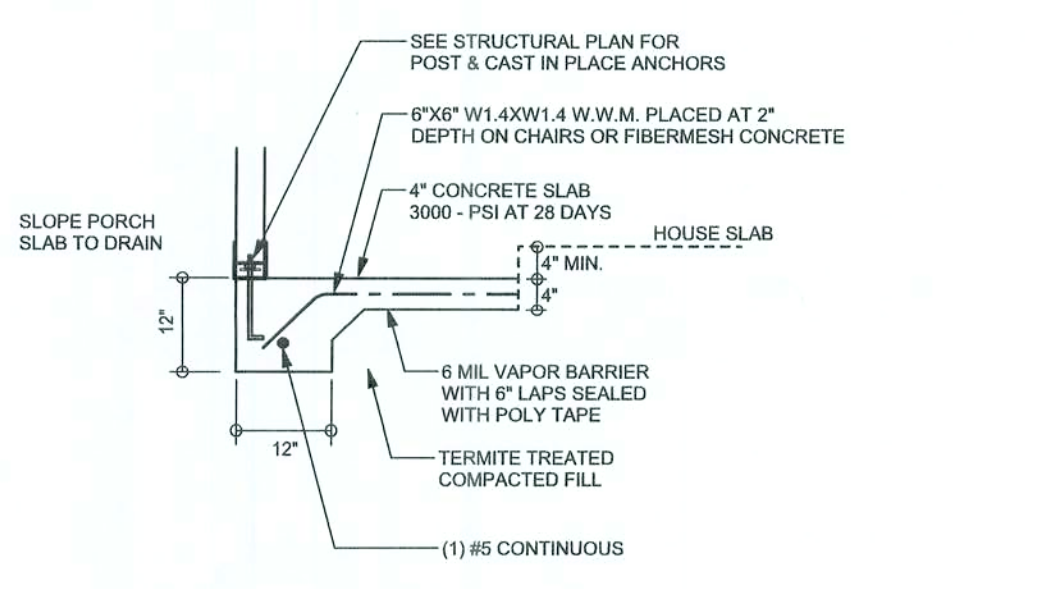


F5 S-2 PORCH FOOTING
SCALE: 1/2" = 1'-0"

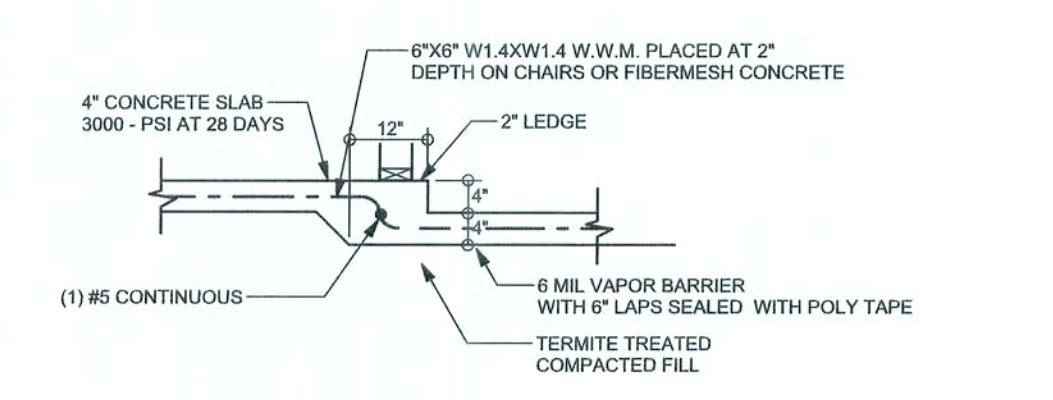


F6 S-2 TYPICAL NON - BEARING STEP FOOTING
SCALE: 1/2" = 1'-0"

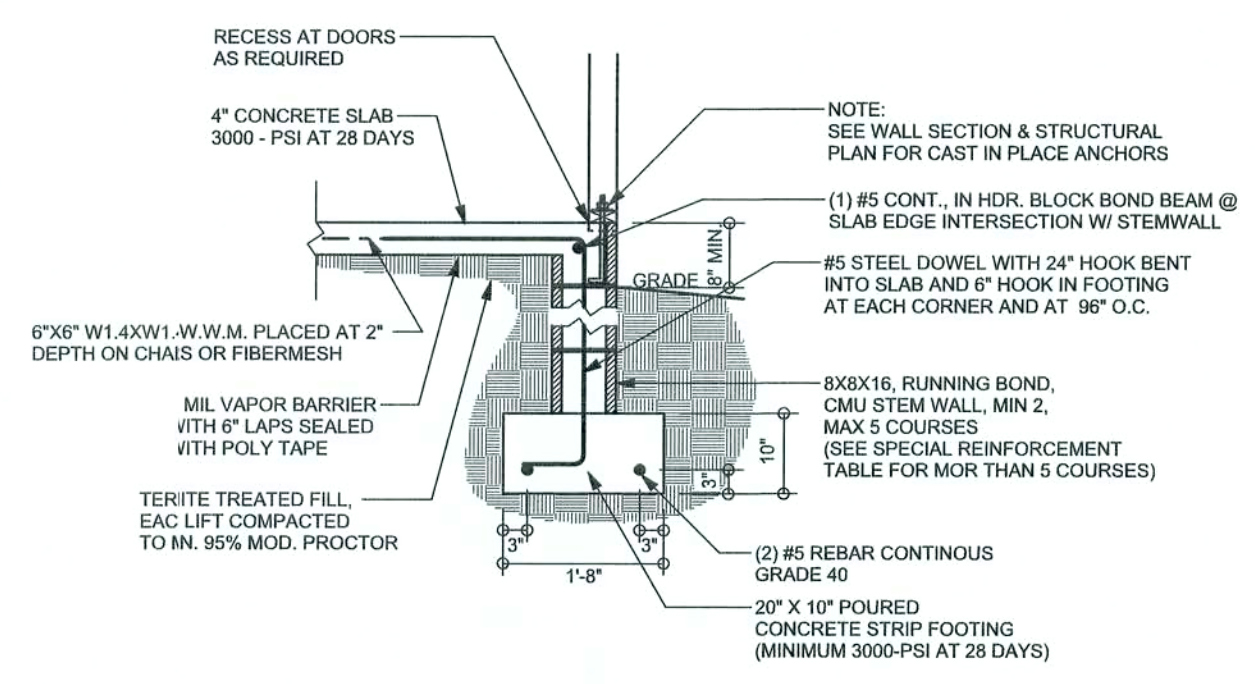


F9 S-2 STEM WALL FOOTING
SCALE: 1/2" = 1'-0"

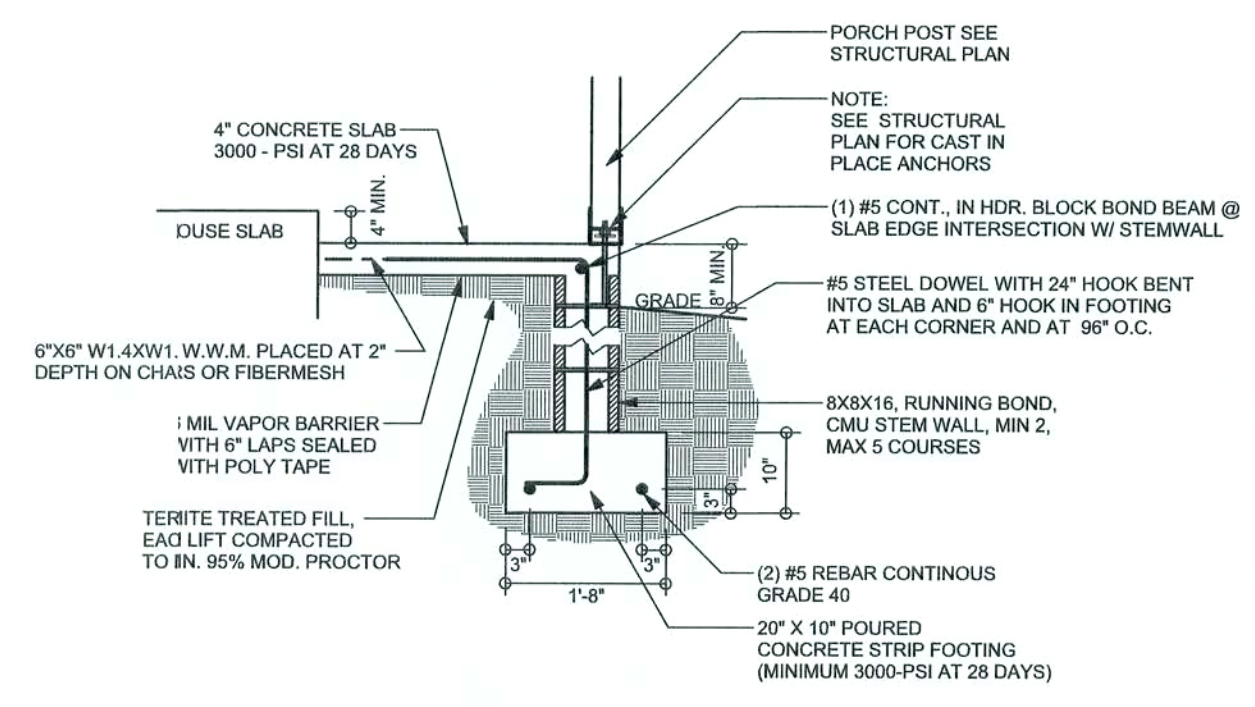

F12 S-2 ALT. STEM WALL PORCH FOOTING
SCALE: 1/2" = 1'-0"

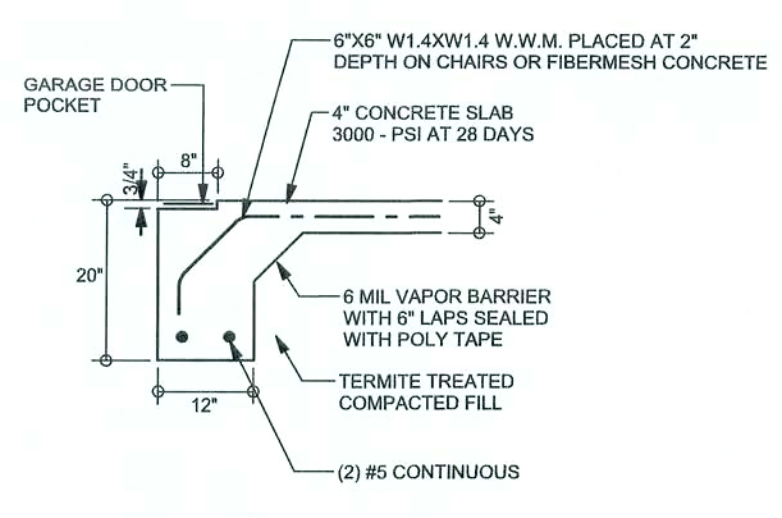

F13 S-2 ALT. STEM WALL GARAGE DOOR FOOTING
SCALE: 1/2" = 1'-0"

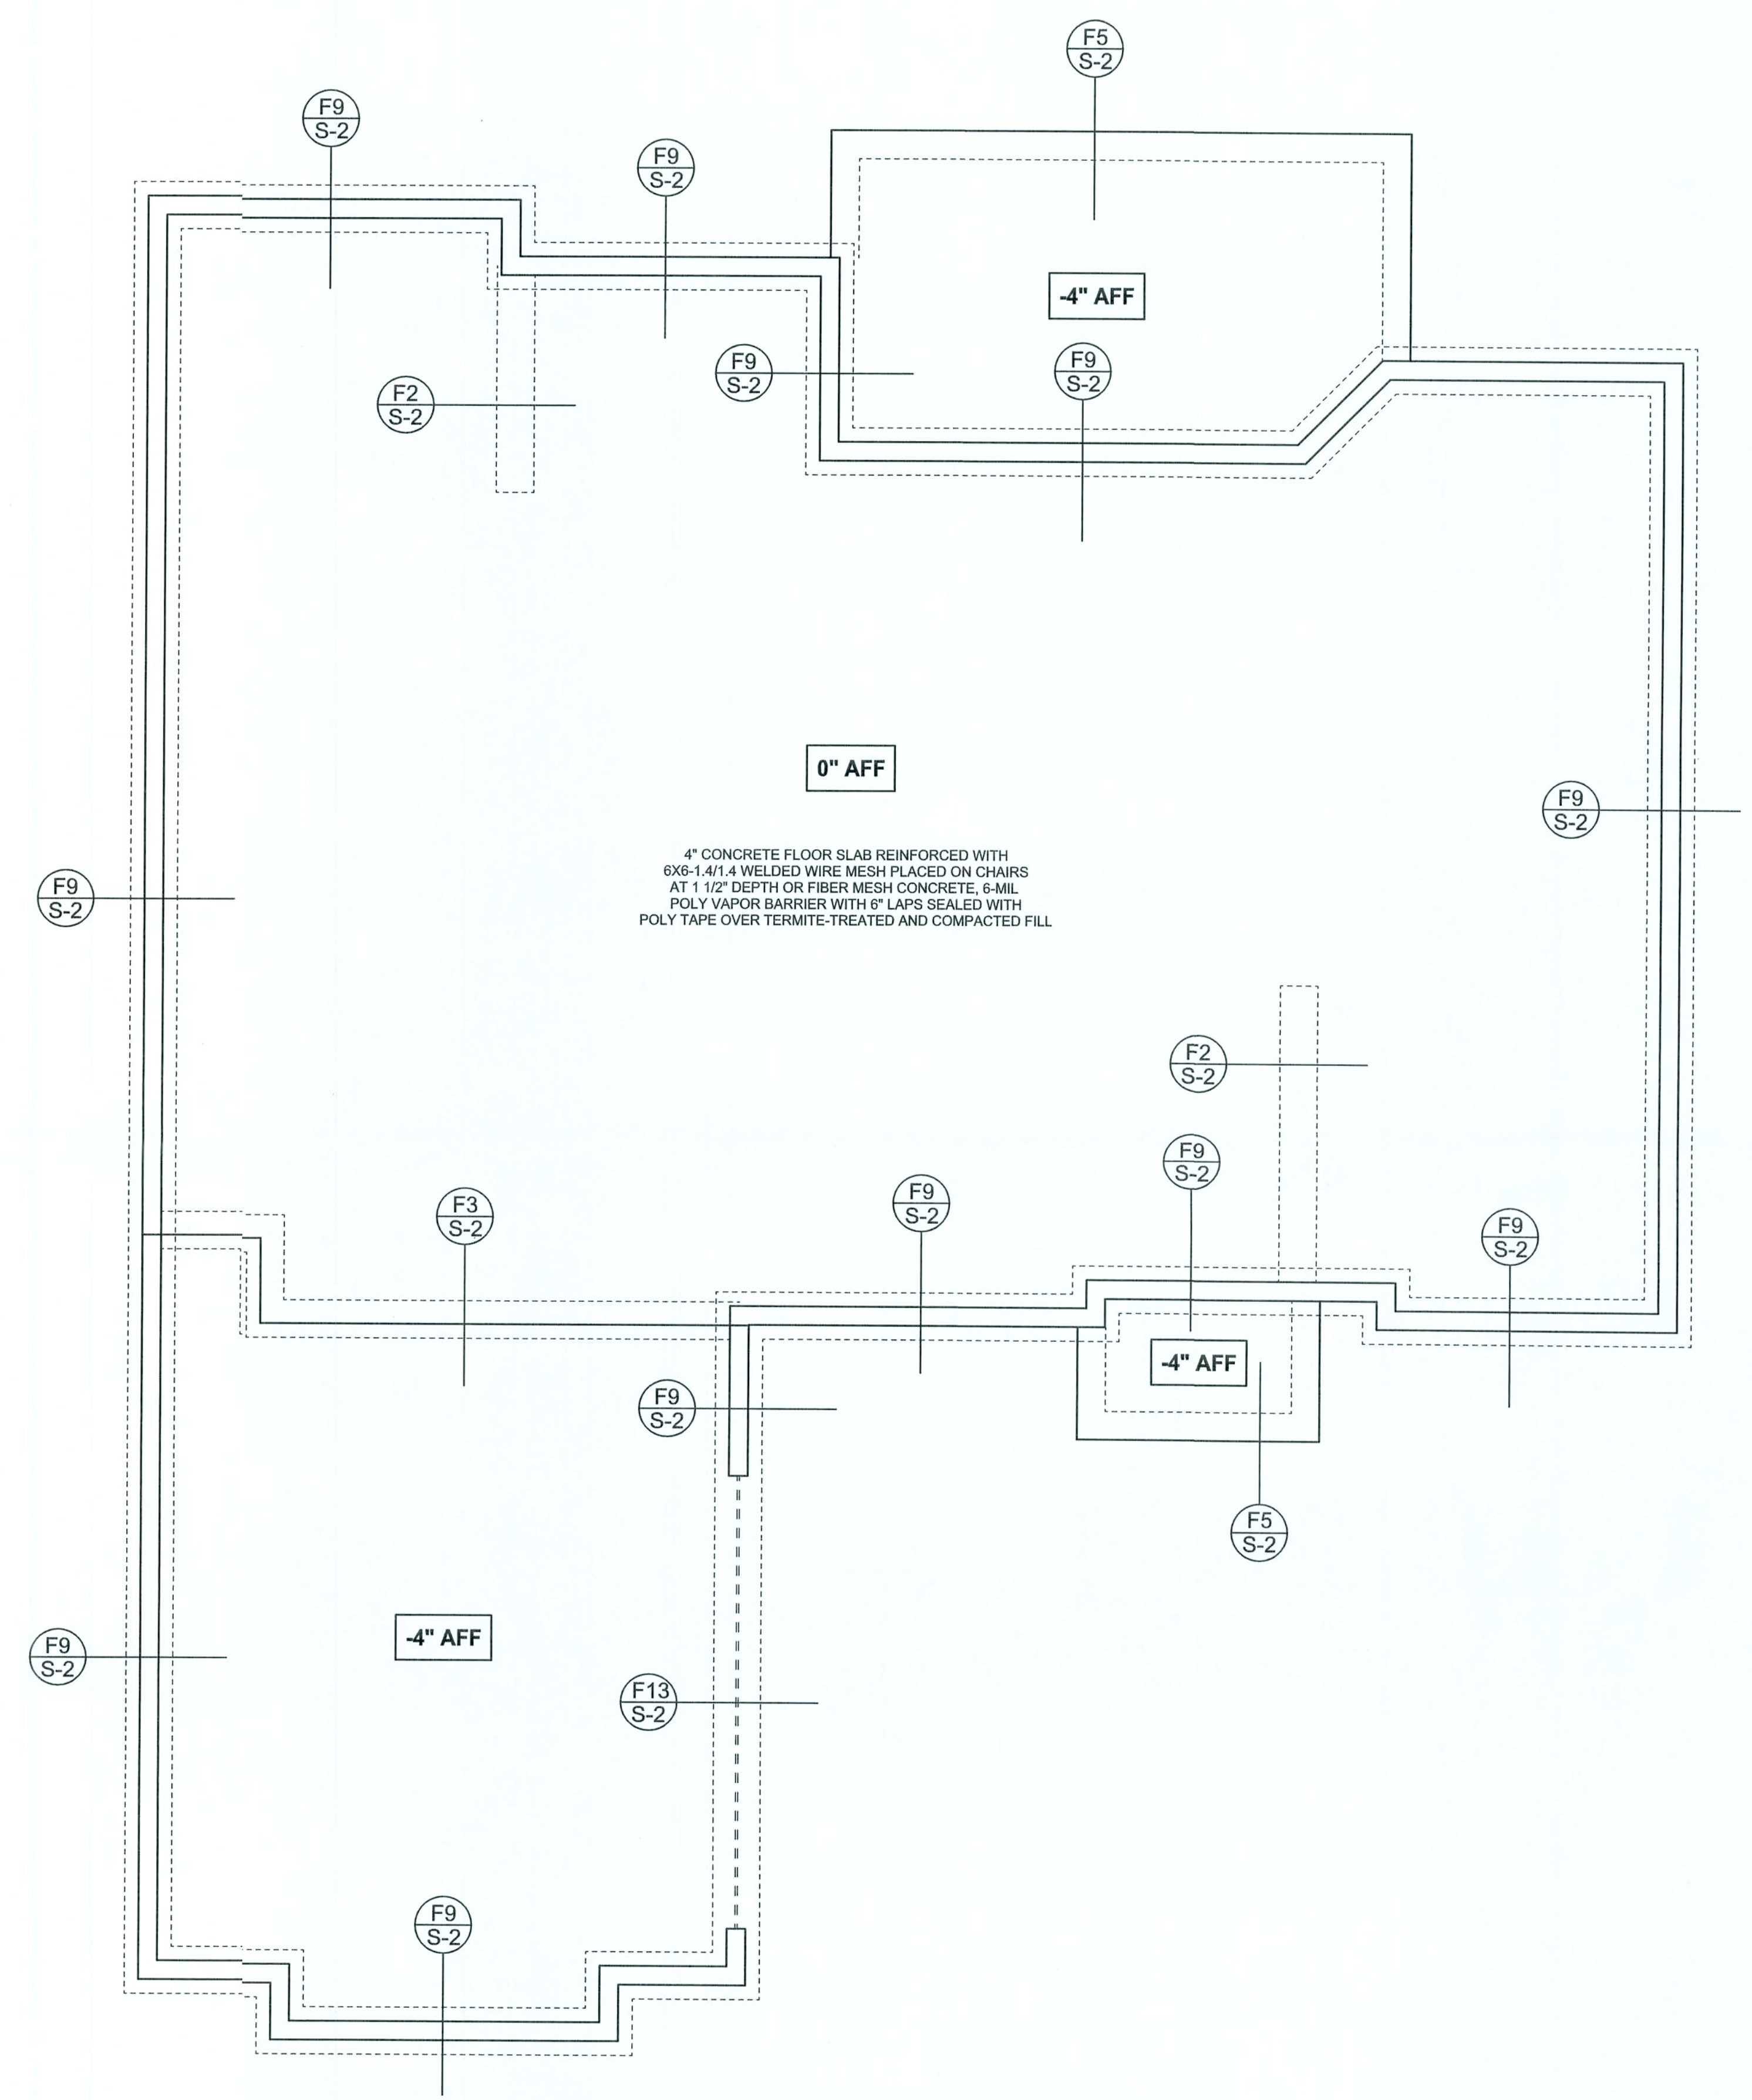

FOUNDATION PLAN
SCALE: 1/4" = 1'-0"
DIMENSIONS ON STRUCTURAL SHEETS
ARE NOT EXACT. REFER TO ARCHITECTURAL
FLOOR PLAN FOR ACTUAL DIMENSIONS

WINDLOAD ENGINEER: Mark Disosway,
P.E. No. 63916, P.O. Box 868, Lake City, FL
32066, 386-754-5419

DIMENSIONS:
Stated dimensions supersedes scaled
dimensions. Refer all questions to
Mark Disosway, P.E. for resolution.
Do not proceed without clarification.

COPYRIGHTS AND PROPERTY RIGHTS:
Mark Disosway, P.E. hereby expressly reserves
its common law copyright and property right in
these instruments of service. This document is
not to be reproduced, altered or copied in any
form or manner without the express written
permission and consent of Mark Disosway.

CERTIFICATION: I hereby certify that I have
examined this plan, and that the applicable
portions of the plan, relating to wind engineering
comply with section R301.1.1, Florida building
code residential 2004, to the best of my
knowledge.

LIMITATION: This design is valid for one
building, at specified location.

MARK DISOSWAY
P.E. 53815

SEAL

Cady Homes

Spec House
Lot 56
Rolling Meadows S/D

ADDRESS:
Lot 56 Rolling Meadows S/D
Columbia County, Florida

Mark Disosway P.E.
P.O. Box 868
Lake City, Florida 32066
Phone: (386) 754 - 5419
Fax: (386) 249 - 4871

PRINTED DATE:
January 18, 2006


DRAWN BY: STRUCTURAL BY:
David Disosway

FINALS DATE:
18 / Jan / 06

JOB NUMBER:
601111

DRAWING NUMBER
S-2
OF 3 SHEETS

SOFTPLAN
ARCHITECTURAL DESIGN SOFTWARE

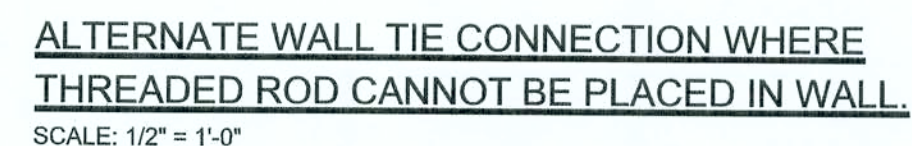

	REQUIRED	ACTUAL
TRANSVERSE	35.8'	83.0'
LONGITUDINAL	32.5'	58.0'

(2) 2X12X0', 1J 1K

- NUMBER OF KING STUDS (FULL LENGTH)
- NUMBER OF JACK STUDS (UNDER HEADER)
- SPAN OF HEADER
- SIZE OF HEADER MATERIAL
- NUMBER OF PLIES IN HEADER

CONNECTIONS, WALL, & HEADER DESIGN IS BASED
ON REACTIONS & UPLIFTS FROM TRUSS ENGINEERING
FURNISHED BY BUILDER. ANDERSON TRUSS CO.
(JOB #5-568)

19 JAN 06

OF 33 SHEETS