



SOUTH ELEVATION

SCALE: 3/16" = 1'-0"

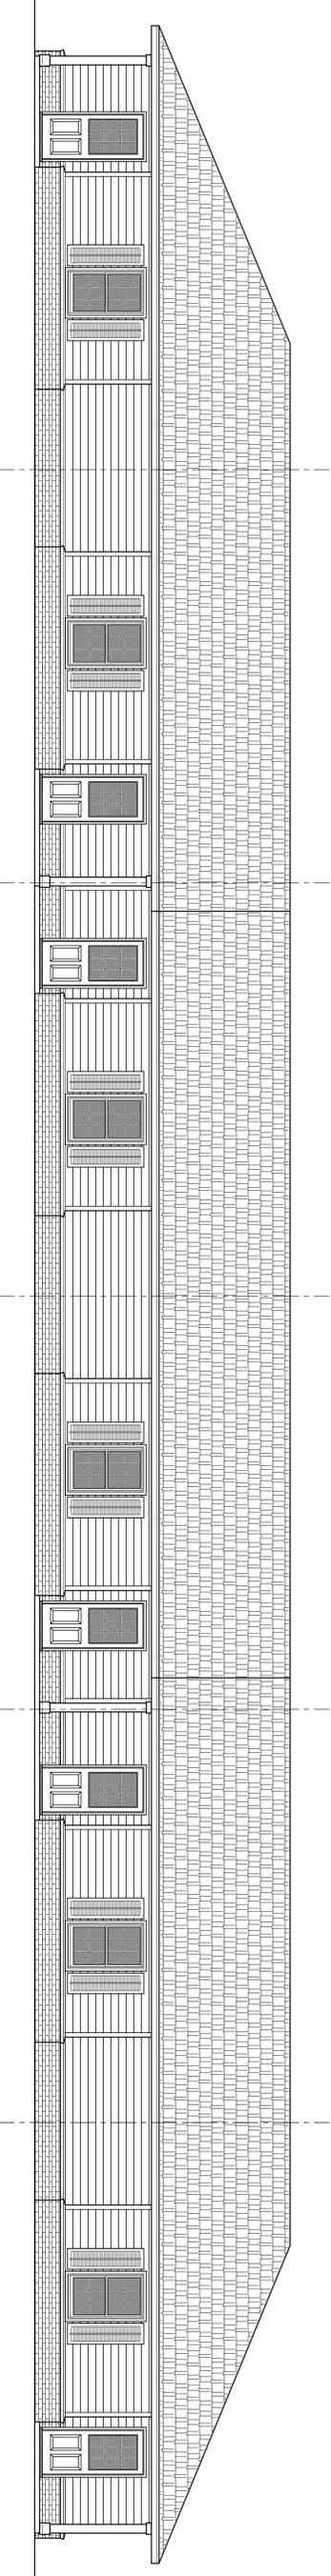


NORTH ELEVATION

SCALE: 3/16" = 1'-0"

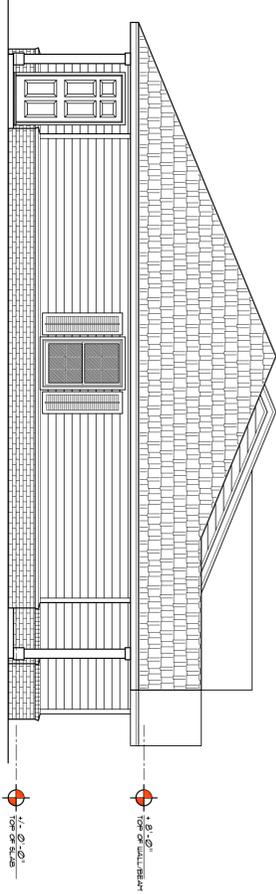

WEST ELEVATION

SCALE: 3/16" = 1'-0"

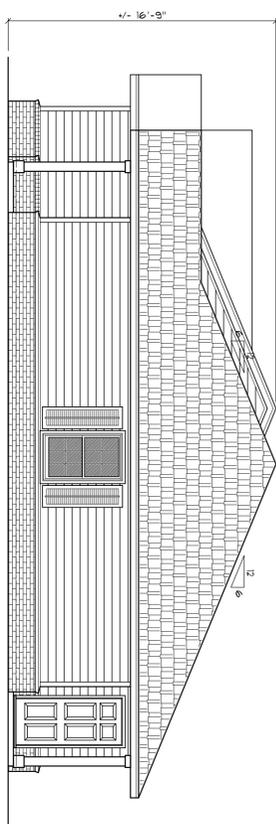

EAST ELEVATION

SCALE: 3/16" = 1'-0"

WINDOW SCHEDULE		
MARK	DESCRIPTION	INSTALLATION
3090	SINGLE HUNG ALUM. SASH W/ INSUL. GLASS	1" ROOFING NAILS - 3 PER FLANGE MAX. 8" O.C.
		SEERS 650

ALL WINDOWS ARE INSULATED AND WEATHERSTRIPPED AS MANUFACTURED BY THE HOME PRODUCTS, INC. - OTHER MANUFACTURERS/PRODUCTS SHALL BE CONSIDERED AS EQUAL IF THEIR WIND DESIGN PERFORMANCE MEETS OR EXCEEDS THESE UNITS.
NOTE: VERIFY ROUGH OPENING WINDOW REQUIREMENTS PRIOR TO CONSTRUCTION.



NOTE 111
EXTERIOR DOORS SHALL MEET OR EXCEED THE WIND RESISTANCE OF THE FOLLOWING PRODUCTS:
SERIES ENTERTY 6-6 W/ INSULING OPALQUE RESIDENTIAL INSULATED STEEL DOOR W/ STEEL FRAME AS PROVIDED BY FENDOR ENTRY SYSTEMS

NOTE 111
WINDOW ASSEMBLIES SHALL MEET OR EXCEED THE WIND RESISTANCE OF THE FOLLOWING PRODUCTS:
THE HOME PRODUCTS, INC.'S SERIES 450/650 ALUMINUM WINDOWS & SLIDING GLASS DOORS PER ASTM E 263, ASTM E 330 & ASTM E 541



EXTERIOR FINISH MATERIALS:

- 1 CONT. RIDGE VENT TO MATCH ROOFING
- 2 FINISH ROOFING AS SELECTED BY OWNER
- 3 HTL. FLASHING ON 1X6 CYPRESS FASCIA
- 4 PORCH BEAM - SEE PLANS FOR SIZE
- 5 STEEL ENTRY DOOR STYLE AS SELECTED BY THE OWNER - PAINTED FINISH
- 6 BRICK VENEER - COLOR STYLE & PATTERN AS SELECTED BY THE OWNER
- 7 CONCRETE PORCH DECK W/ WOOD FLOAT FINISH & TOILED EDGES
- 8 SINGLE HUNG ALUMINUM WINDOWS W/ DEL. GLAZING AS SELECTED BY OWNER
- 9 PORCH POST - SEE PLANS FOR SIZE
- 10 HARDBOARD STYLE & COLOR AS SELECTED BY THE OWNER
- 11 VINYL DECO SHUTTERS

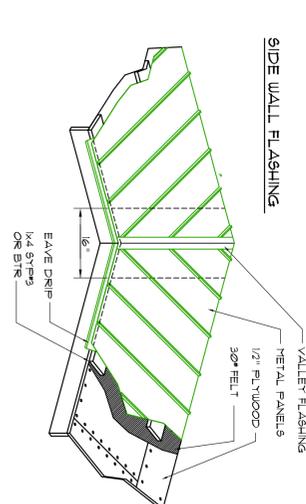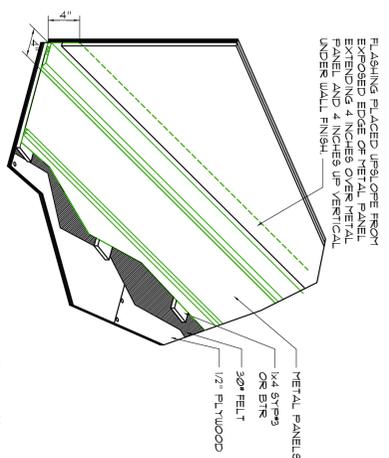

OPT'L METAL ROOFING

SCALE: NONE

