


SOFTPLAN
ARCHITECTURAL DESIGN SOFTWARE

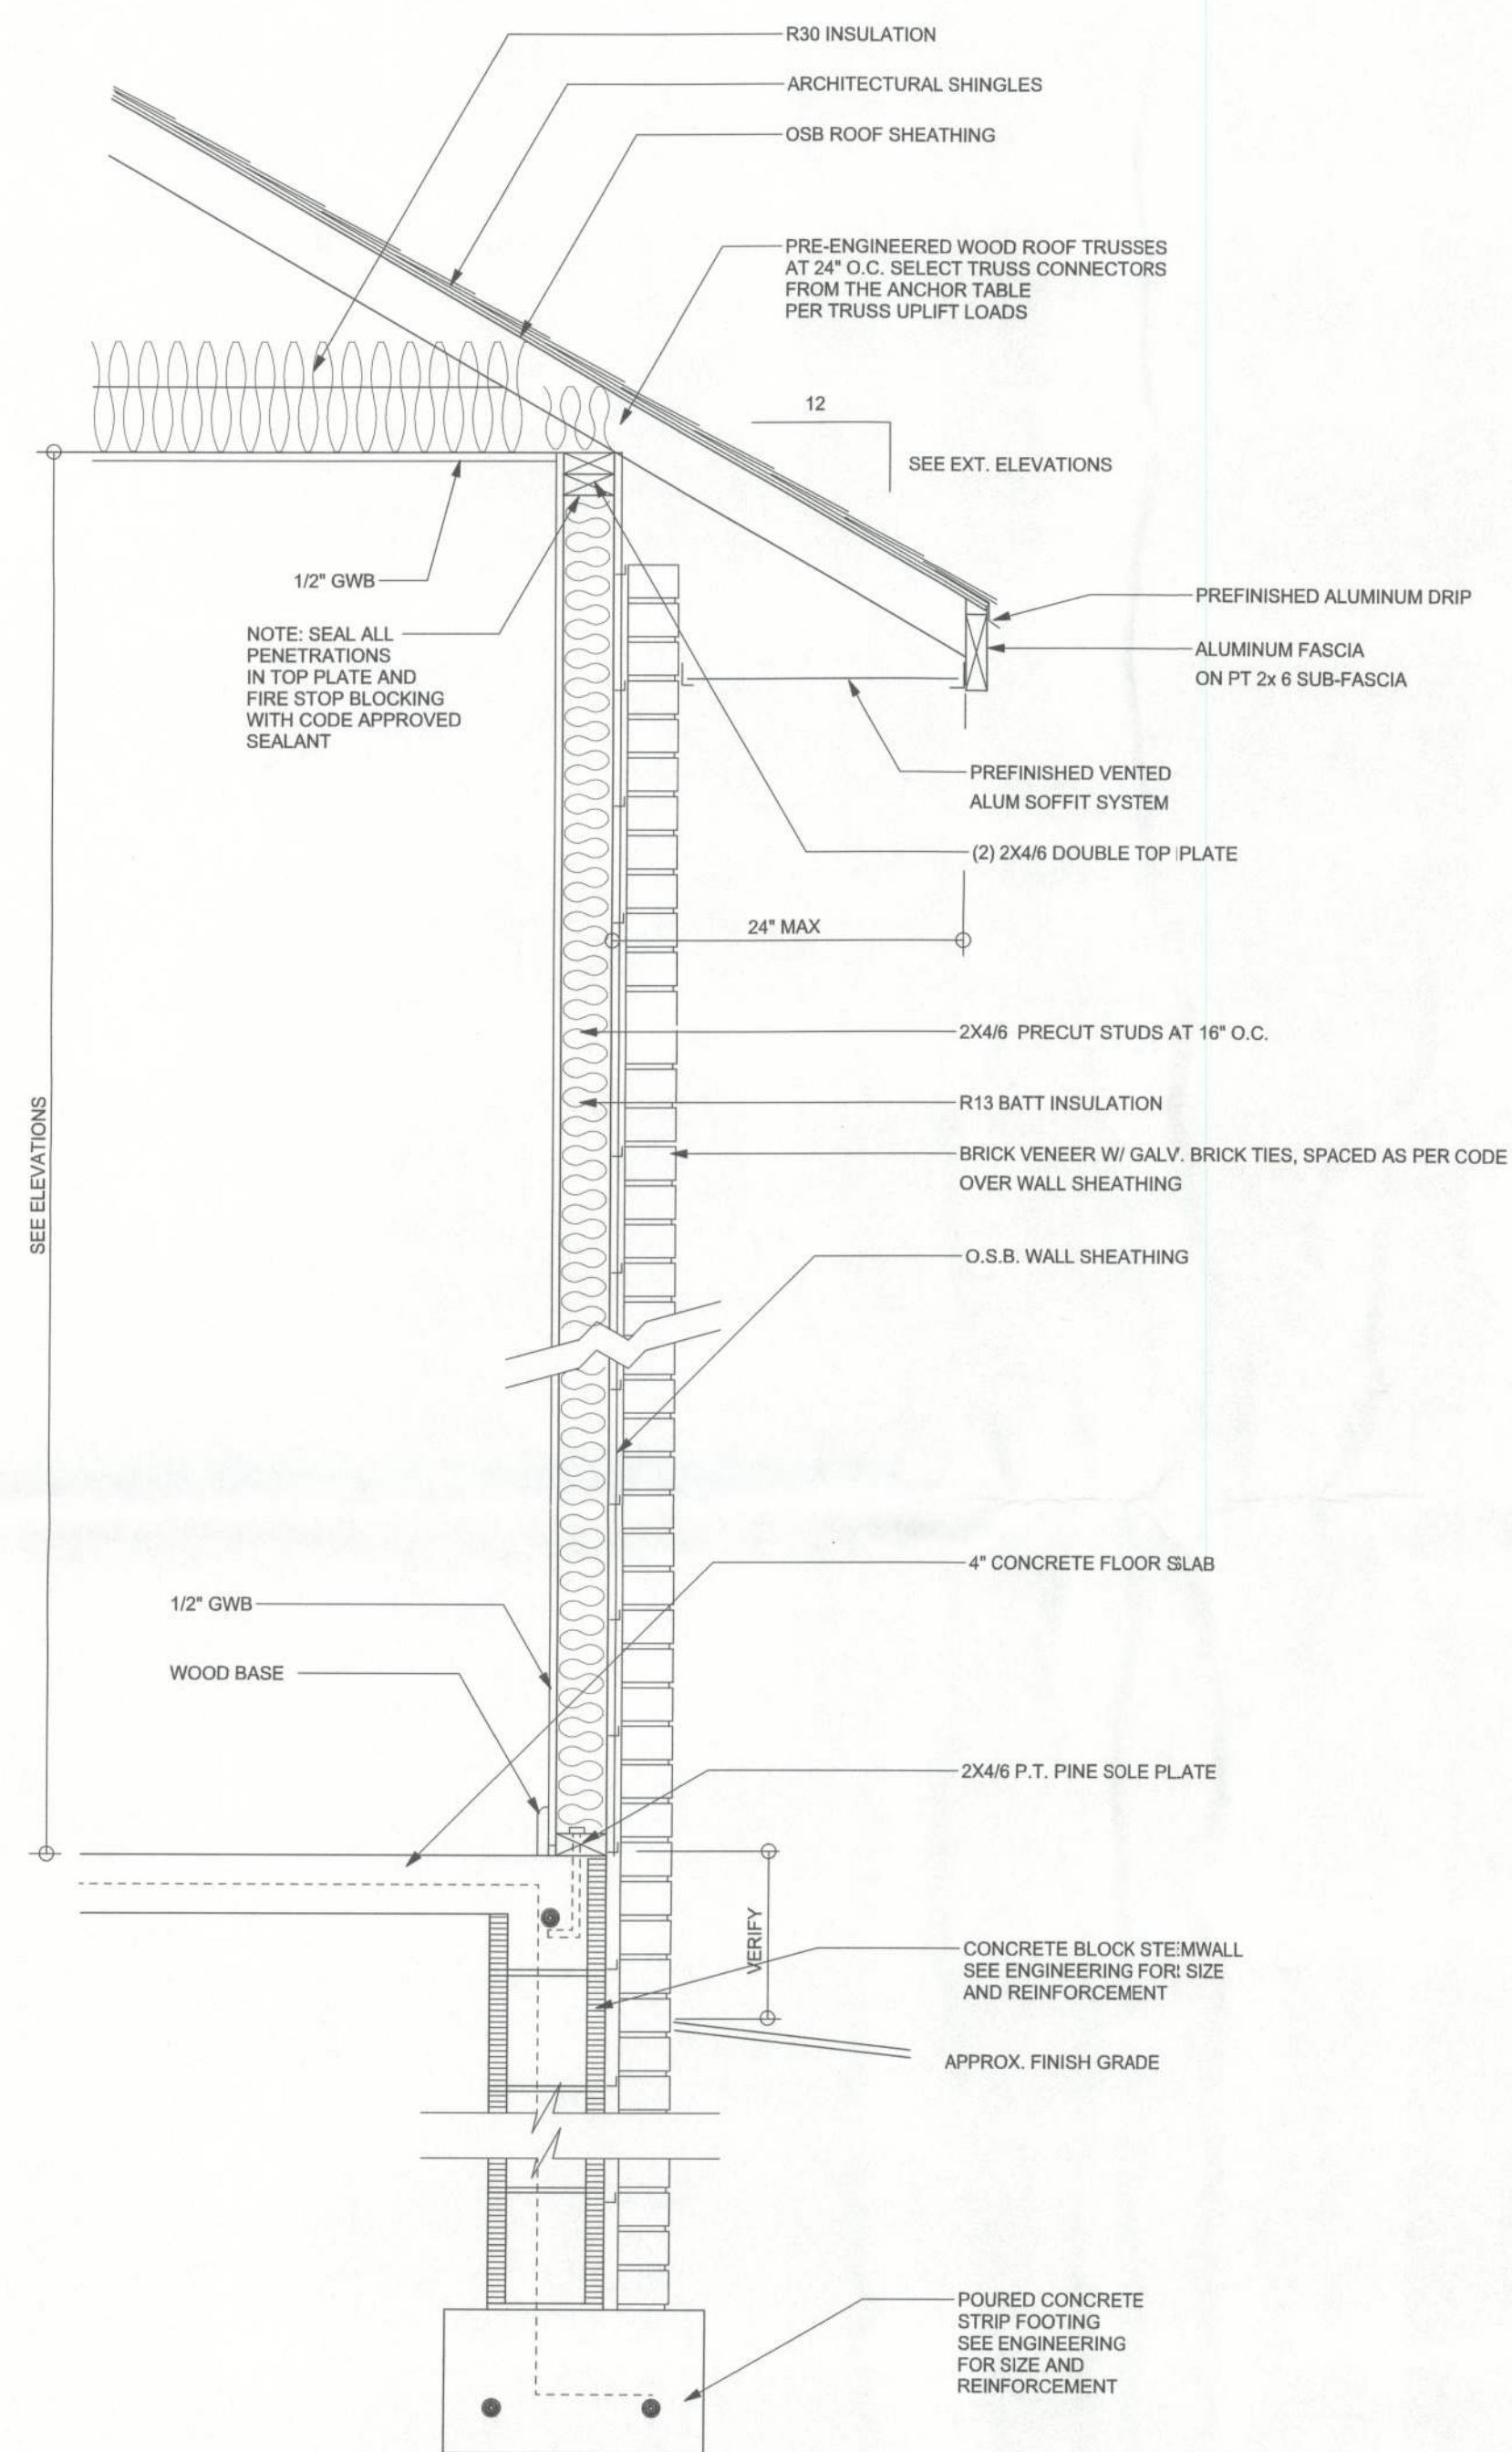


TYPICAL DESIGN WALL SECTION
NON - STRUCTURAL DATA
SCALE: 1" = 1'-0"

AREA SUMMARY

LIVING AREA	2,260 SQ. FT.
GARAGE AREA	560 SQ. FT.
PORCH AREA	800 SQ. FT.
TOTAL AREA	3,620 SQ.FT.

FLOOR PLAN
SCALE: 1/4" = 1'-0"

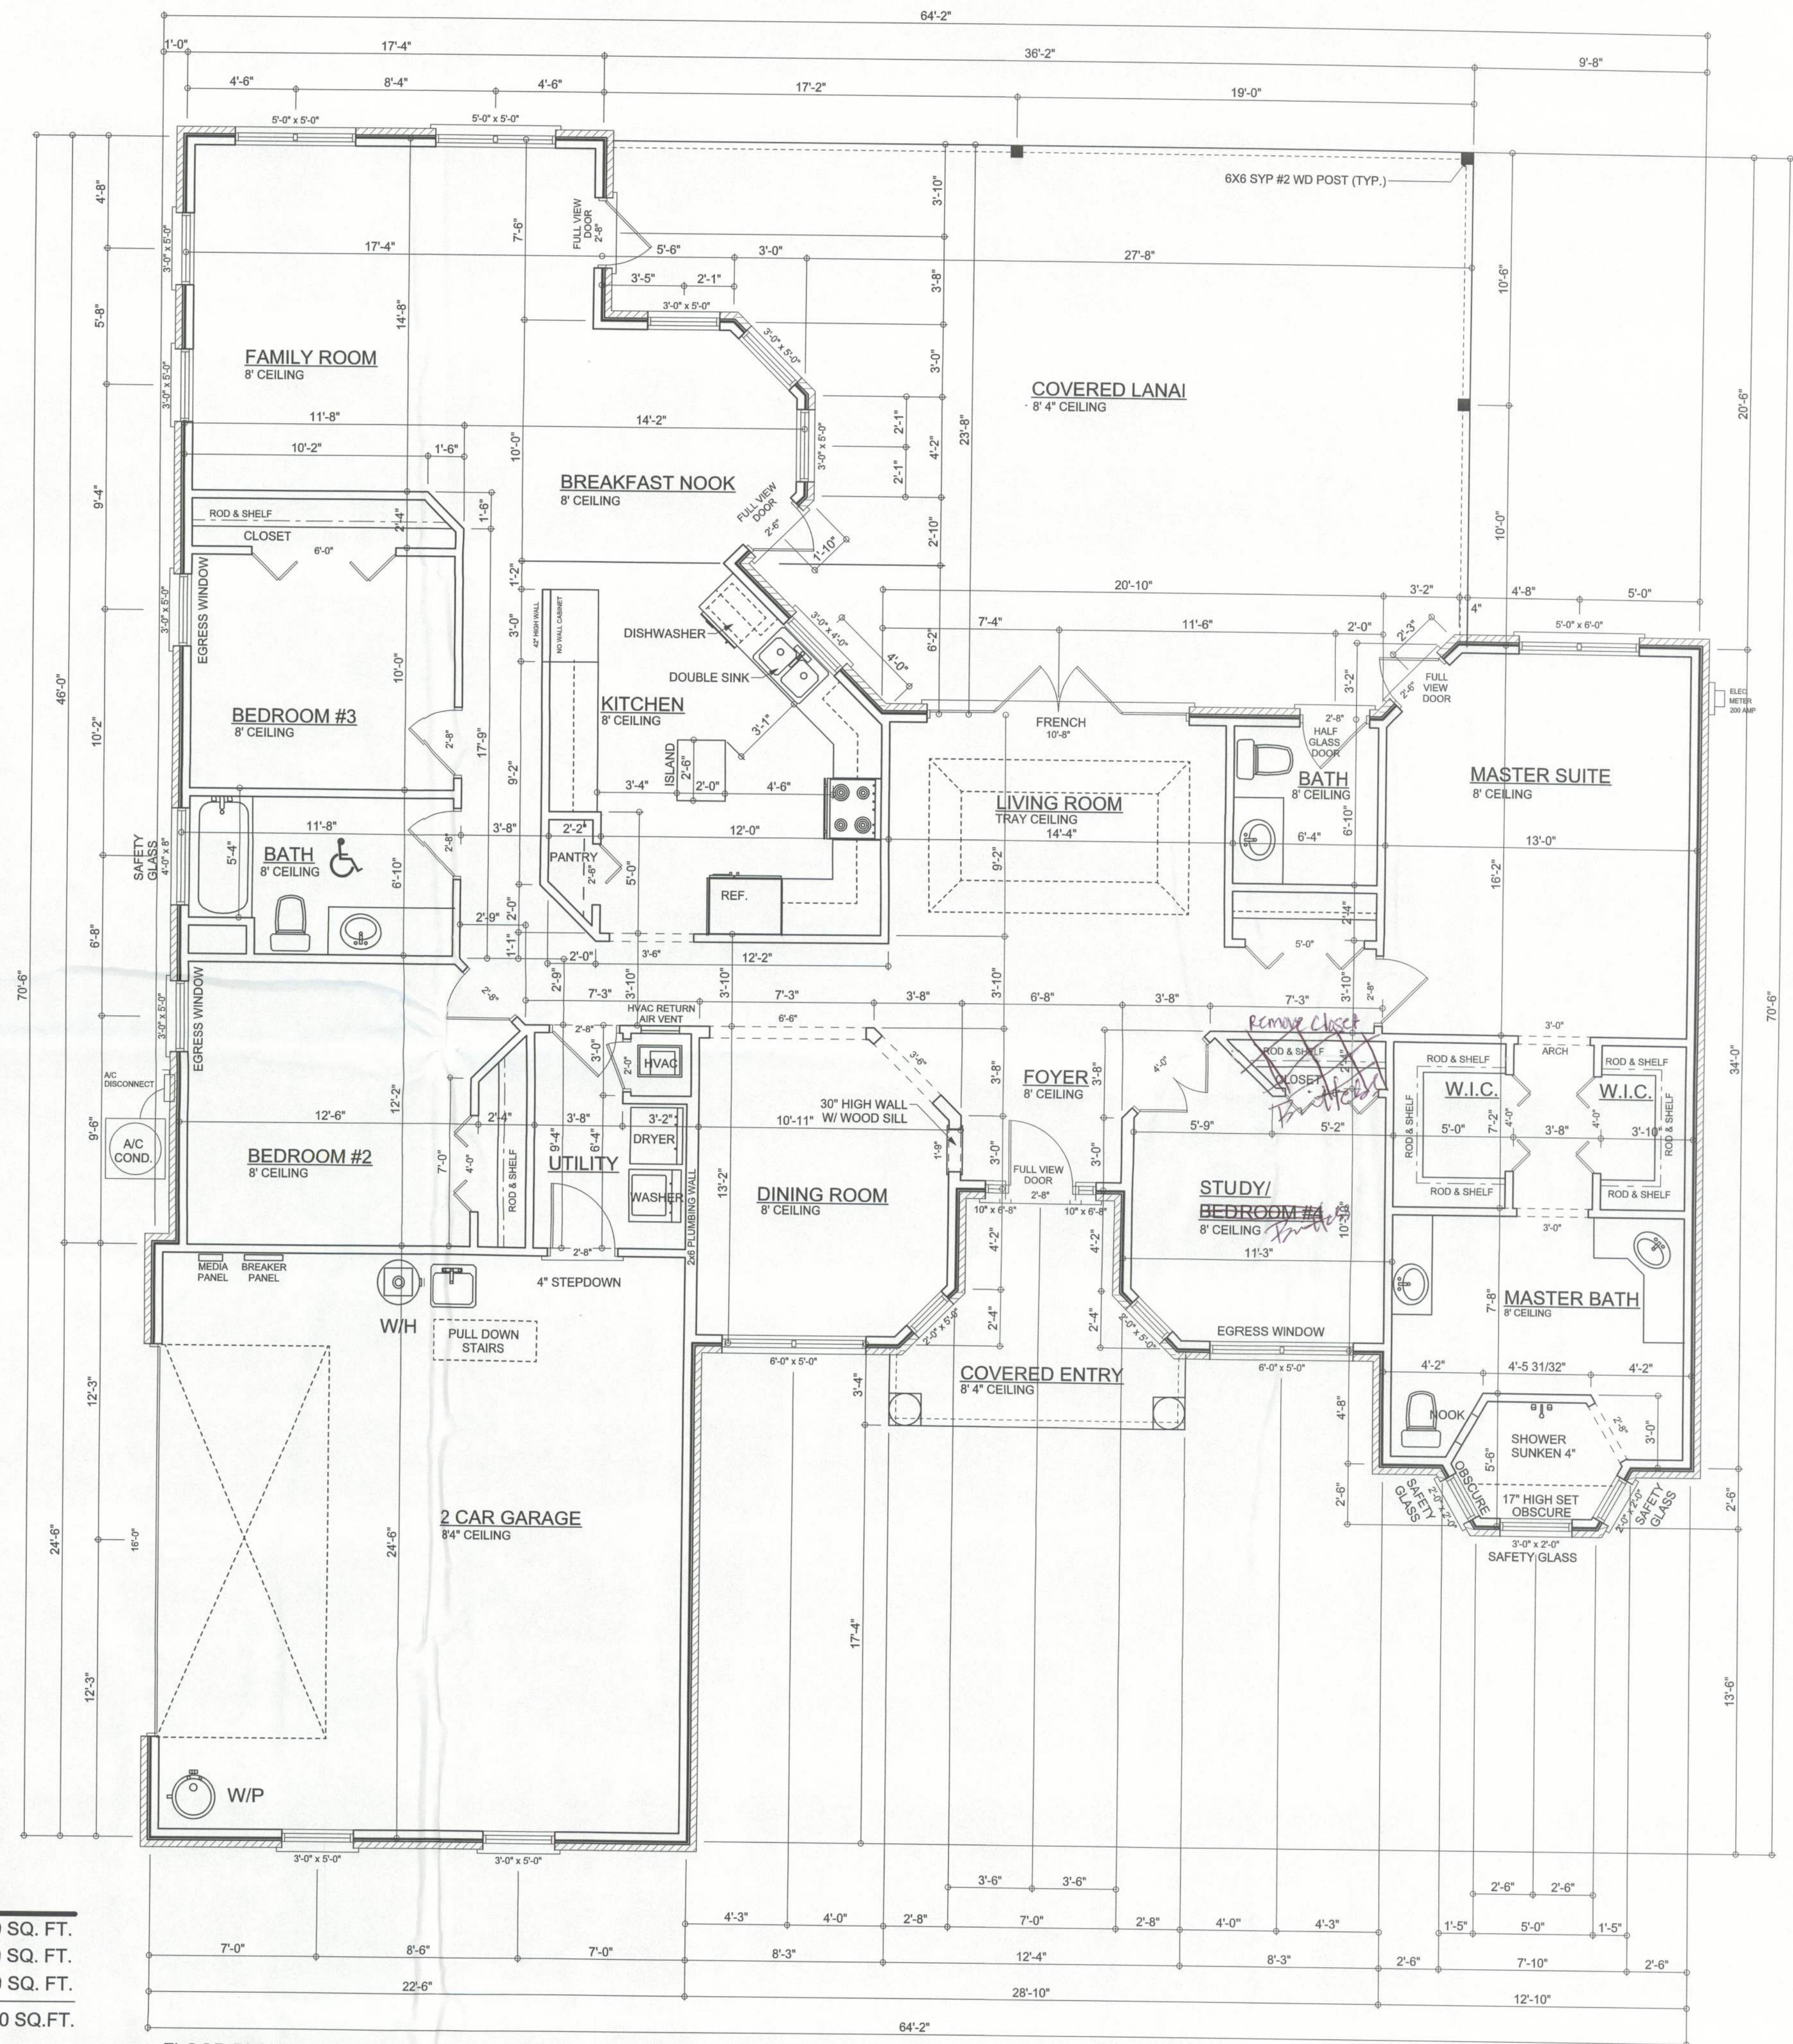

Group

STEPHEN & CAROL
EKO

PERO
Residence

LOCATION:
400 SW Covey Court

Lake City, FL 32025

JURISDICTION
Columbia County

Mark Disosway P.E.

P.O. Box 868
Lake City, Florida 32056

Phone: (386) 754 - 5419

Fax: (386) 754 - 6749

PRINTED DATE:
June 02, 2011

DRAWN BY: Matthew A. Erkinger Sr.	STRUCTURAL BY: Evan Beamsley
--------------------------------------	---------------------------------

FINAL DATE:	
-------------	--

FINALS DATE: 02Jun11		
-------------------------	--	--

JOB NUMBER:
1105050

1105052
DRAWING NUMBER

#2

OF 3 SHEETS