


REVISIONS	
START 1/20/10	JFB


SOFTPLAN
ARCHITECTURAL DESIGN SOFTWARE



FRONT ELEVATION

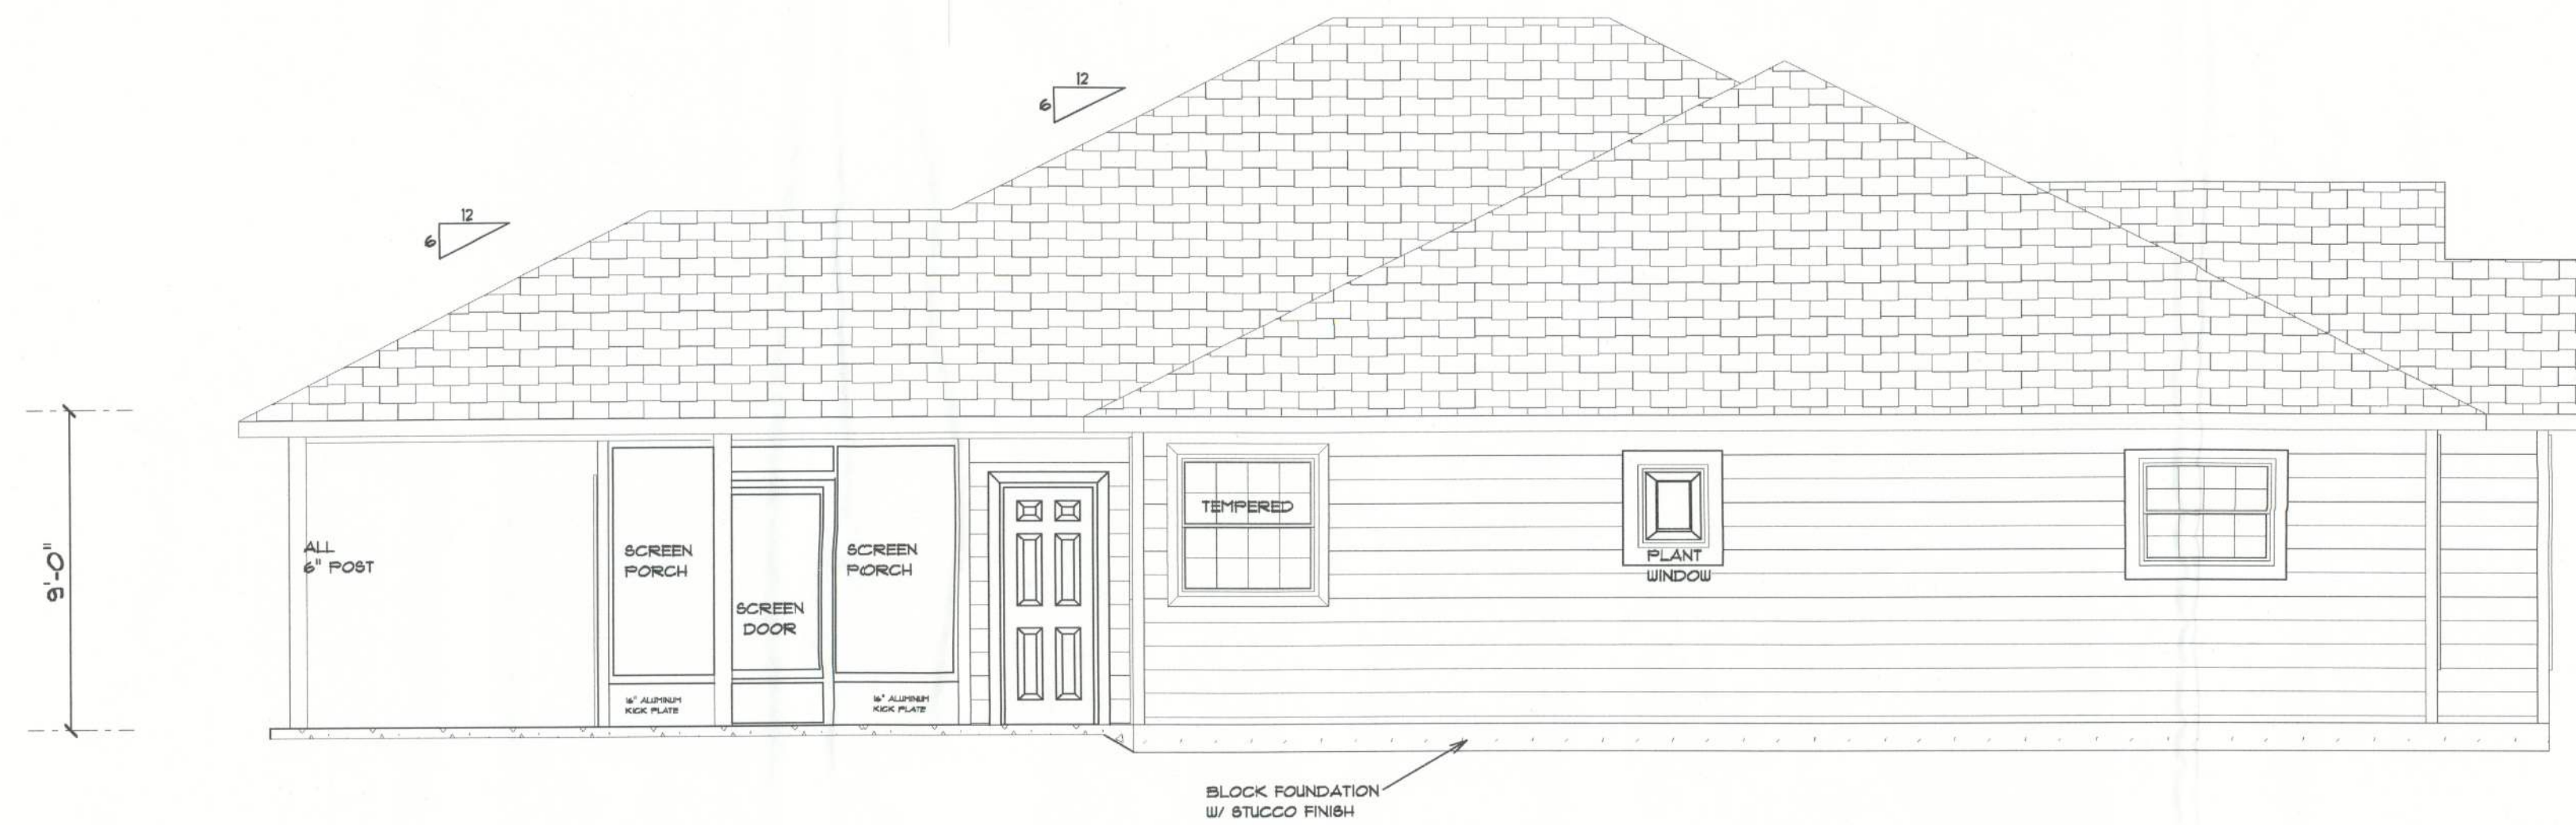

LEFT ELEVATION

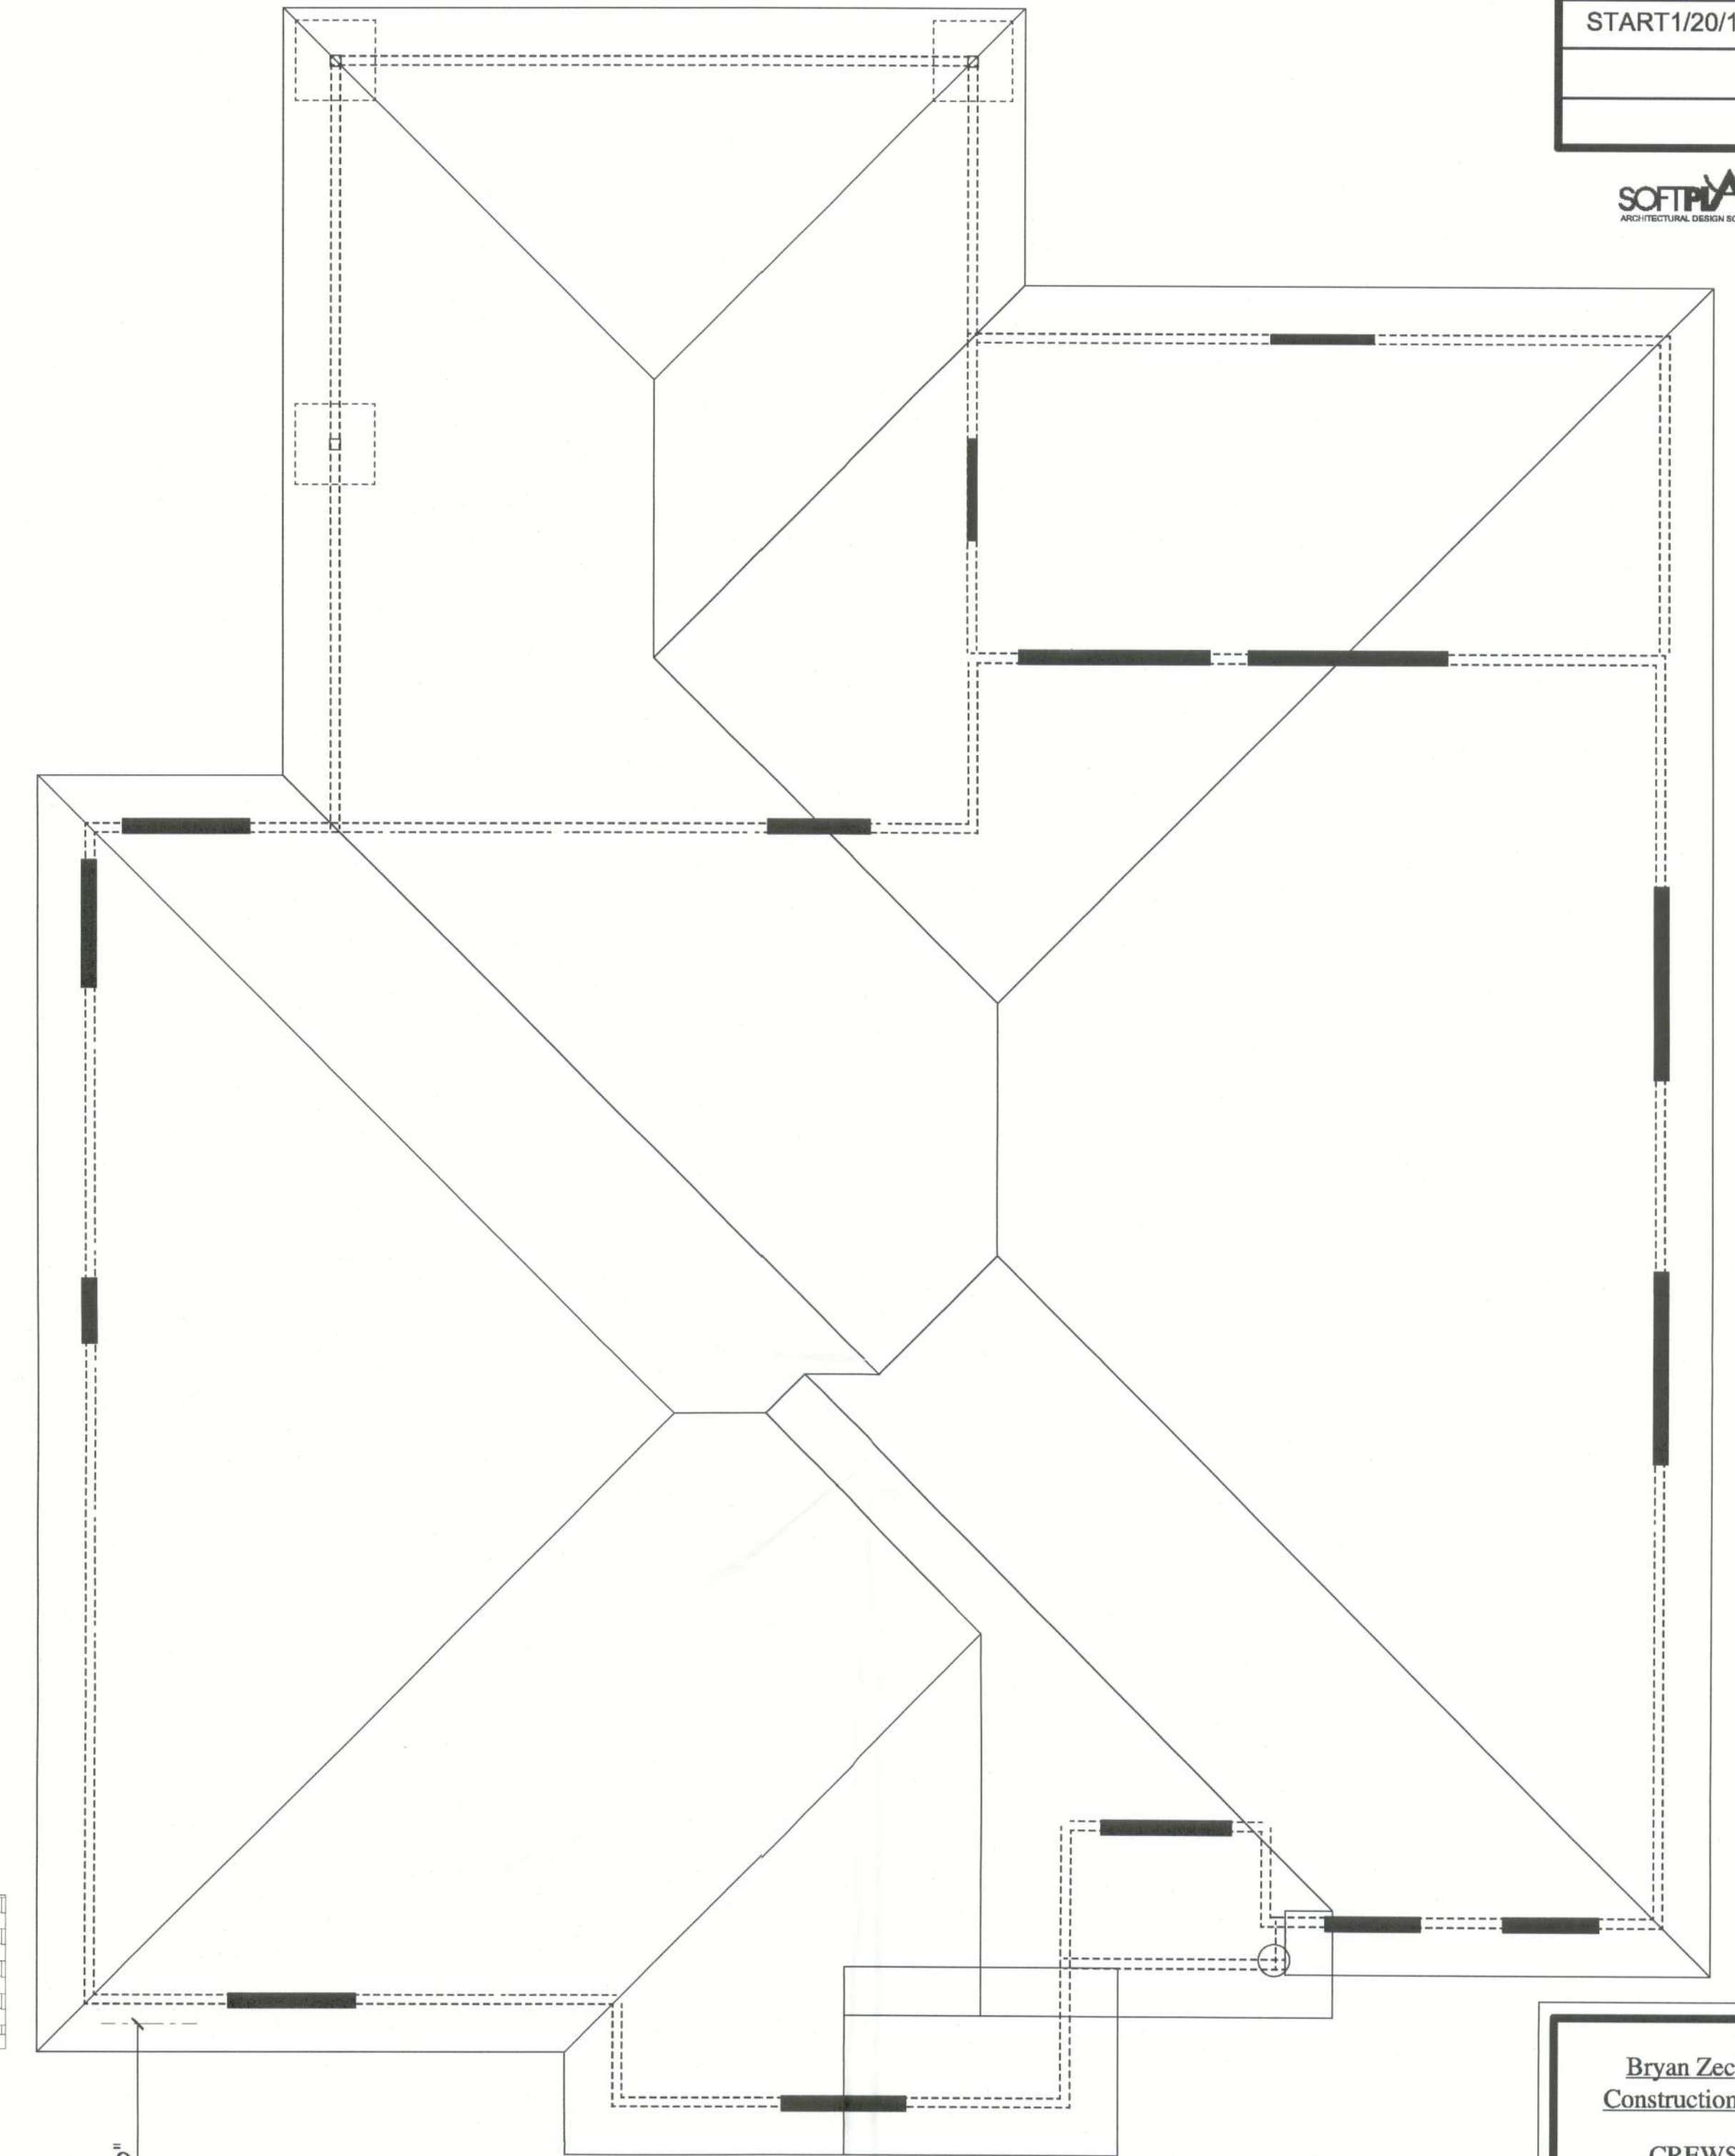

ALL 6/12 ROOF PITCH
18" O.H.

REQUIRED ROOF VENTILATION:

AS PER FLORIDA BUILDING CODE R603

RIDGE VENT
 MIN 50% TOTAL VENT AREA
 LOCATED IN THE UPPER PORTION OF ATTIC (MIN 3" ABOVE EAVE)
 444 S.F. / 300 X 50% = 44 S.F. RIDGE VENT AREA REQUIRED
 1111 FEET OF RIDGE VENT REQUIRED

Bryan Zecher
Construction, Inc.

CREWS
RESIDENT

COLUMBIA
County, Florida

PRINTED DATE:
February 11, 2010

DRAWN BY:
JOHN BENZ 386-266-0746

DESIGNED BY:
Bryan Zecher Const.

FINALS DATE: 05 / Dec / 05
 CHECKED BY:

JOB NUMBER:
 CREWS

DRAWING NUMBER
 A2 ELEVATIONS
 & ROOF OVERVIEW