


S1

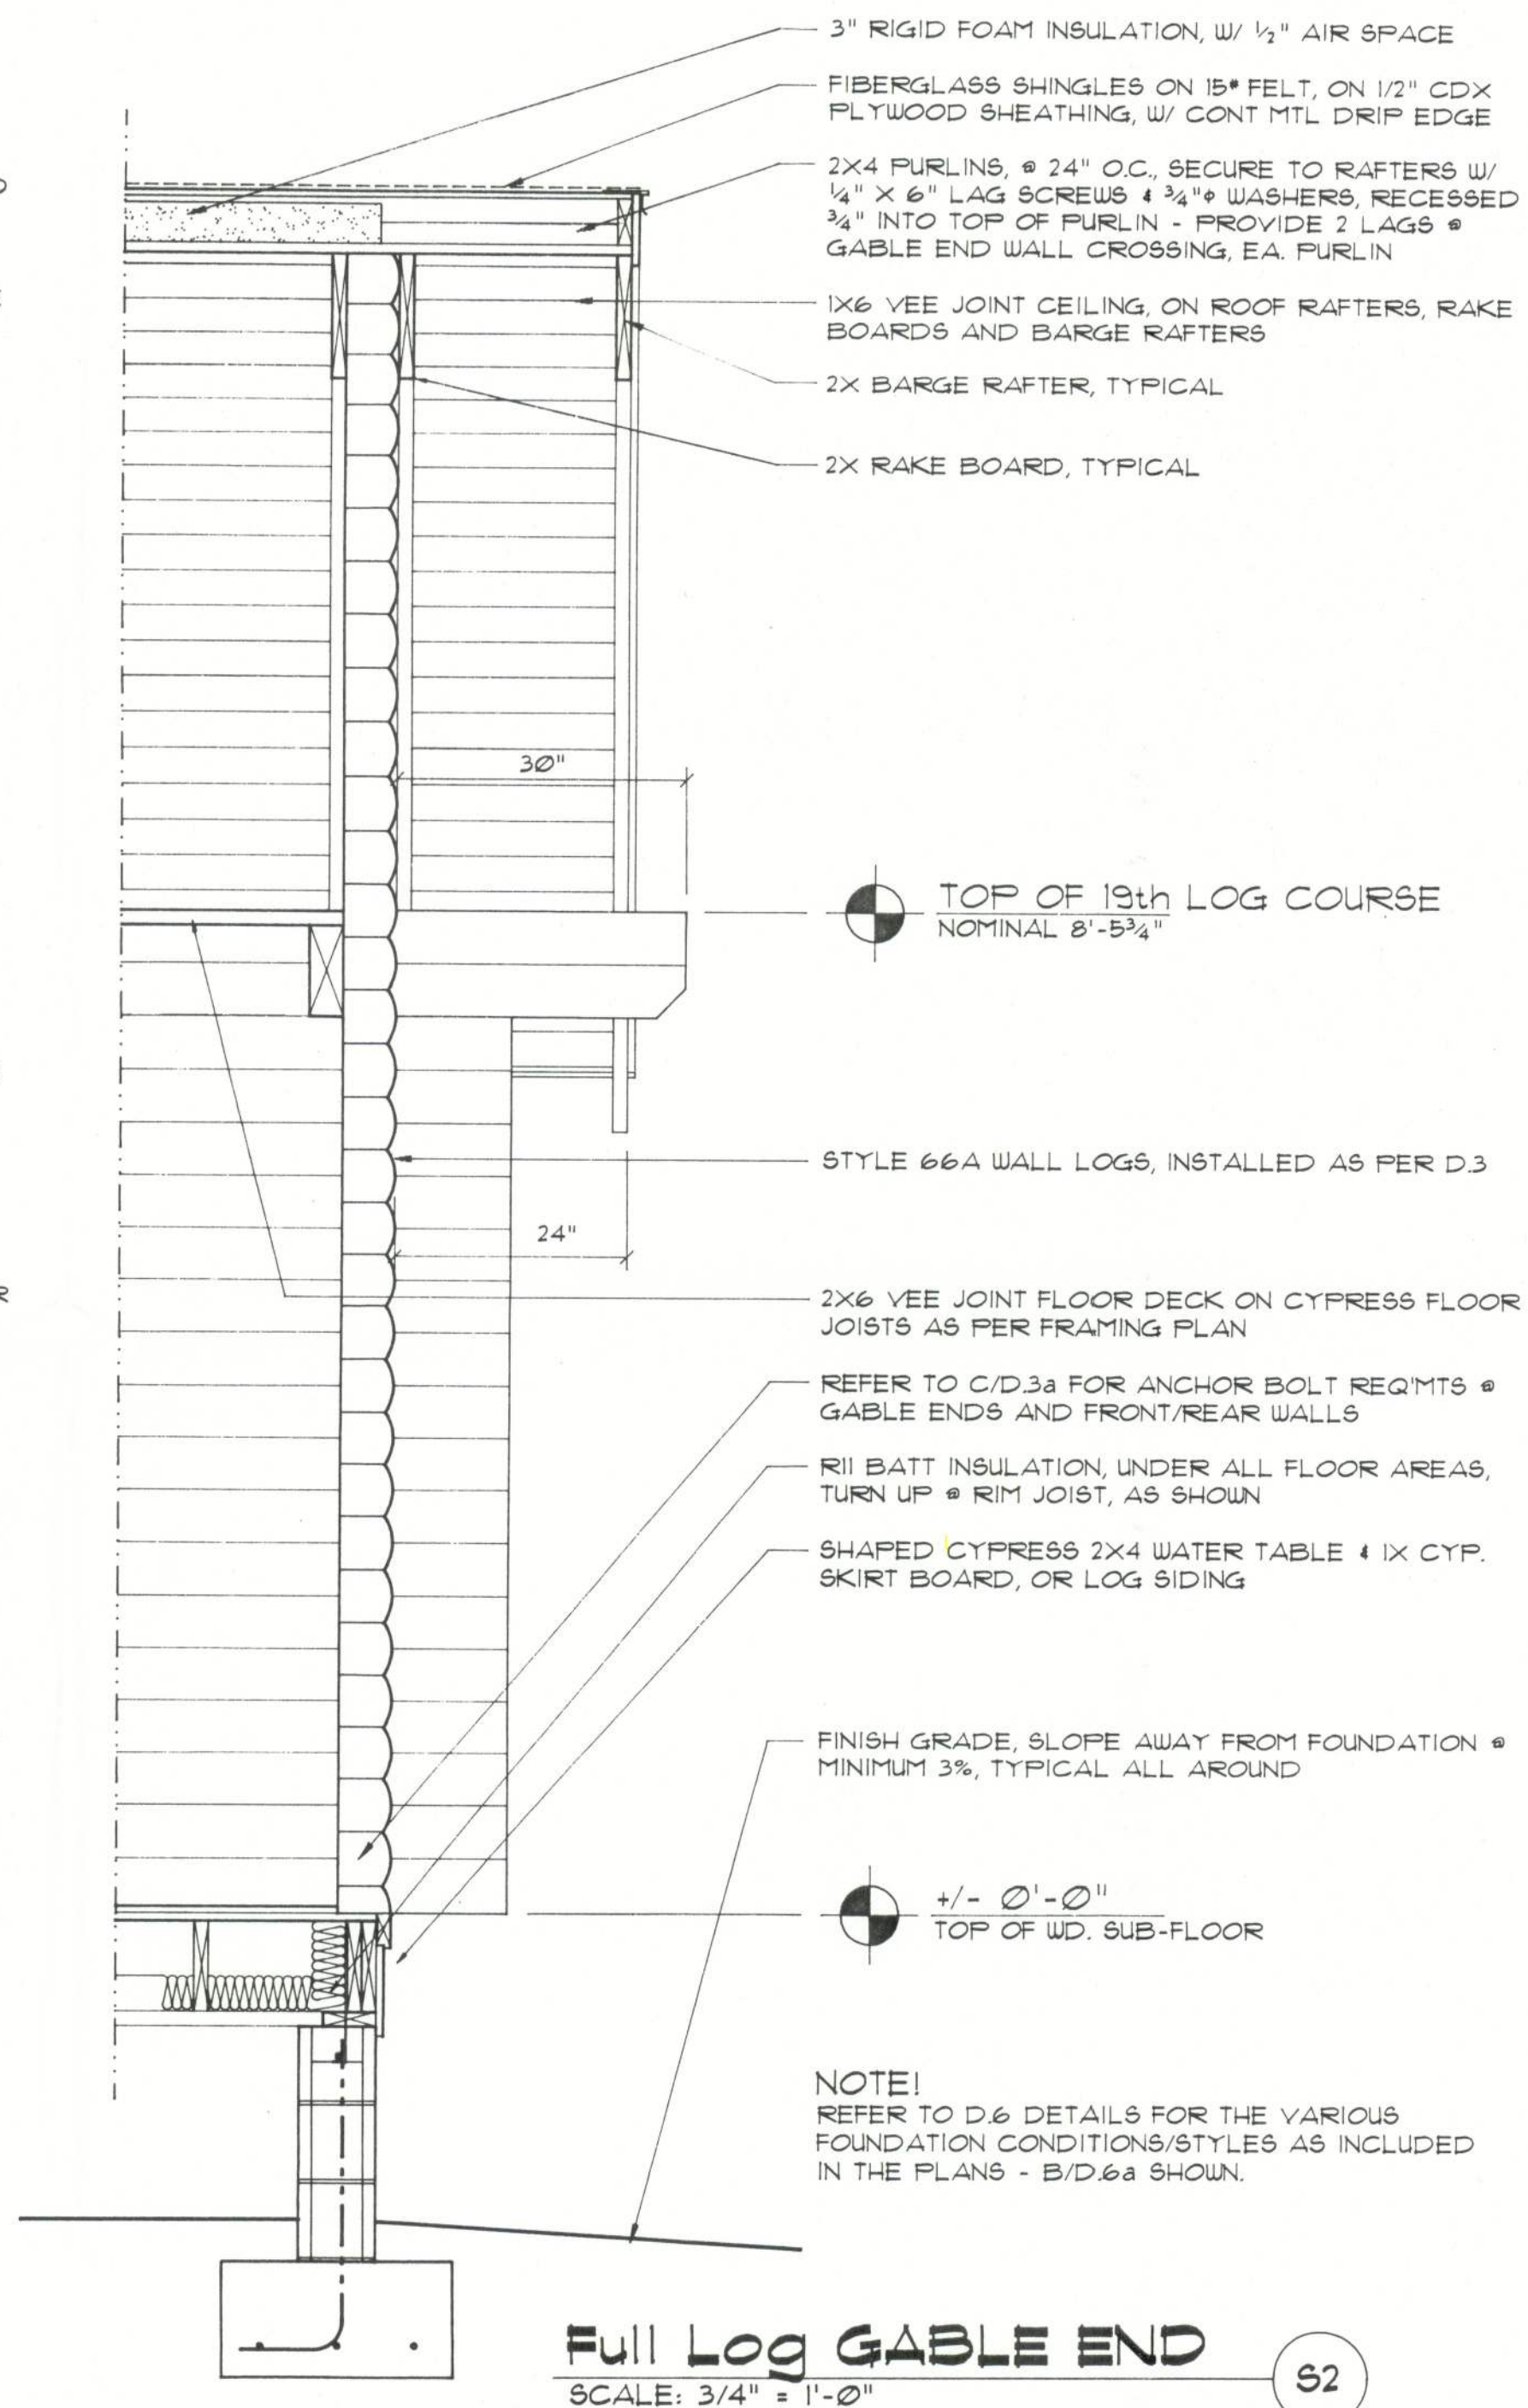

S2

SHEET: D.9b

REVISION:

DRAWN: NPG

DATE: 01NOV96
COMPI: SRLH

Custom Log Home Standard Details:
GABLE WALL SECTIONS

FOR THE SUWANNEE RIVER LOG HOMES, INC. THESE DETAILS ARE THE PROPERTY OF THE COMPANY AND ARE NOT TO BE REPRODUCED OR USED IN ANY MANNER WITHOUT THE WRITTEN PERMISSION OF THE COMPANY. THE CUSTOMER IS RESPONSIBLE FOR APPROVAL BY A LICENSED ARCHITECT AND/OR ENGINEER BEFORE CONSTRUCTION. THESE PLANS ARE THE PROPERTY OF THE COMPANY.

SUWANNEE RIVER LOG HOMES, INC.
Manufacturers
Specializing in Cypress & Cedar Custom Homes
4345 HIGHWAY 90, WELLBORN, FLORIDA 32094
(904) 363-1068 / (800) 367-LOGS (5647)