




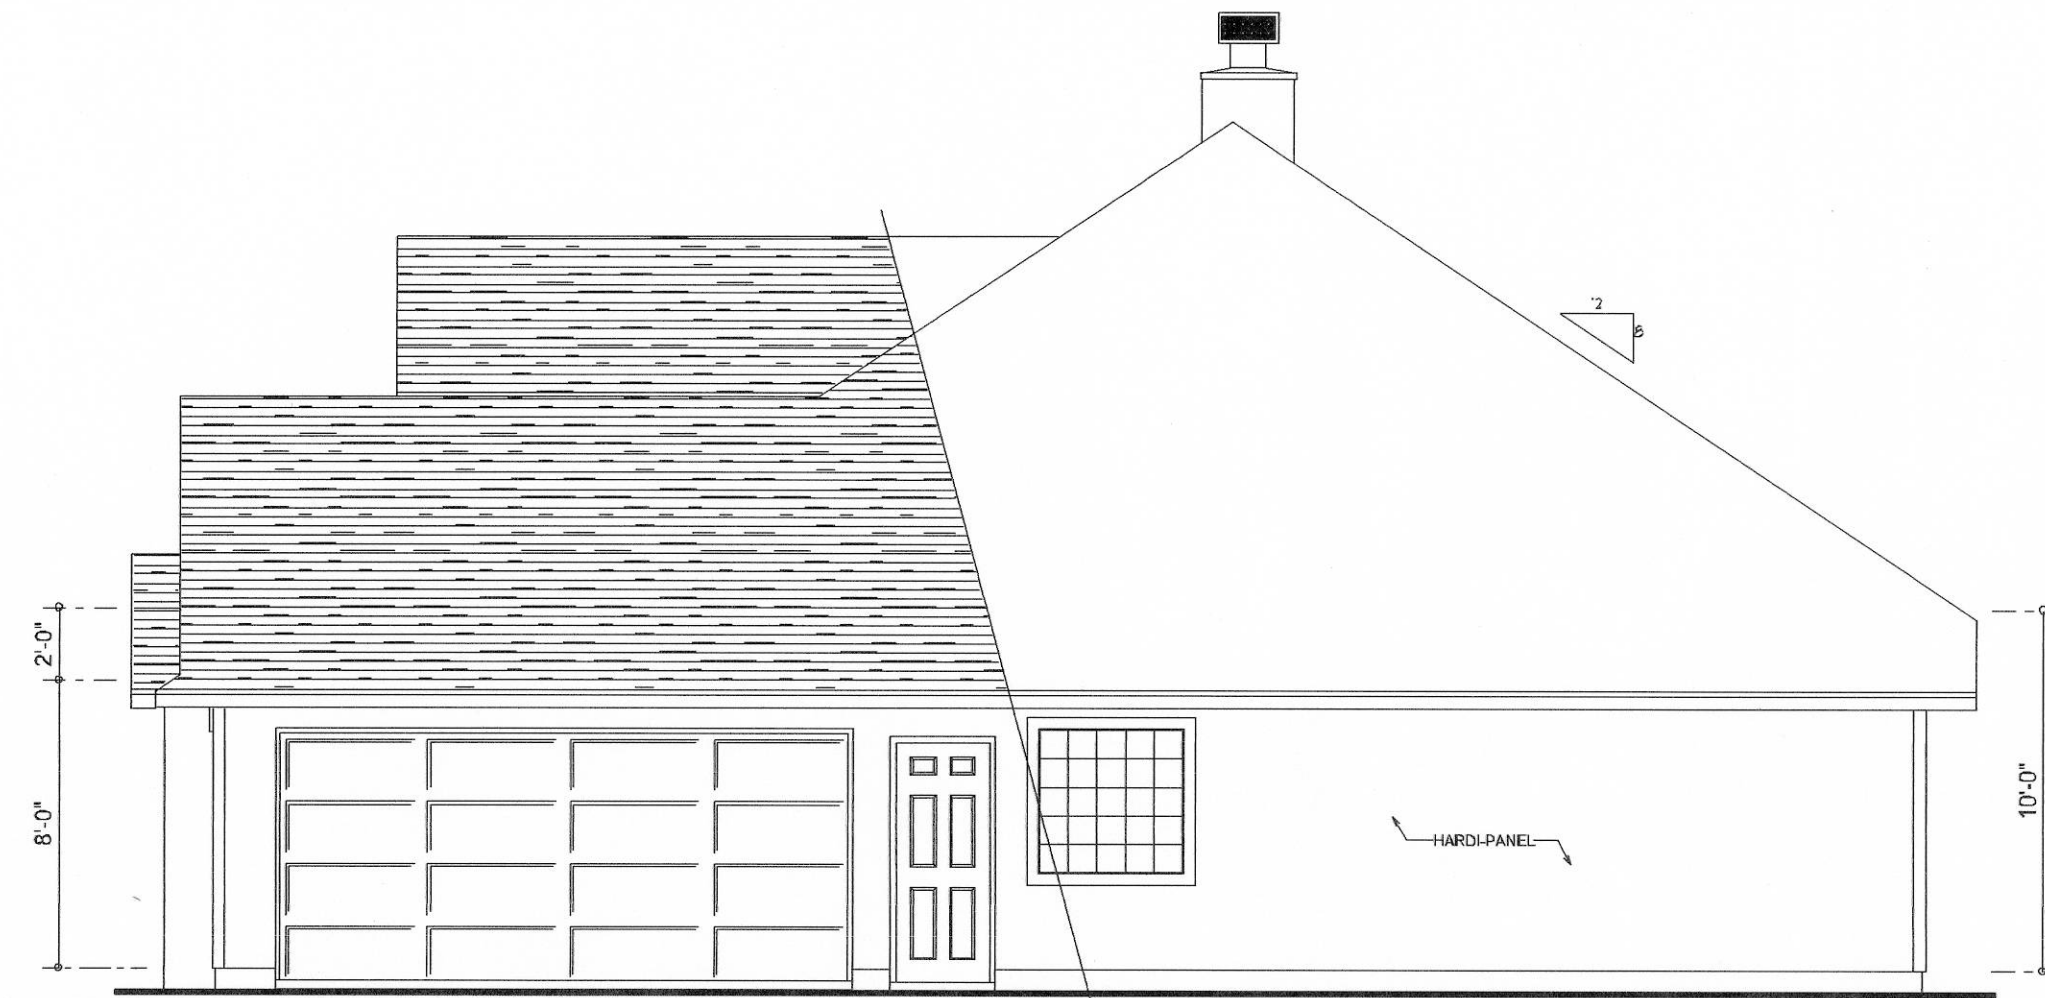

RIGHT ELEVATION
SCALE: 3/16" = 1'-0"

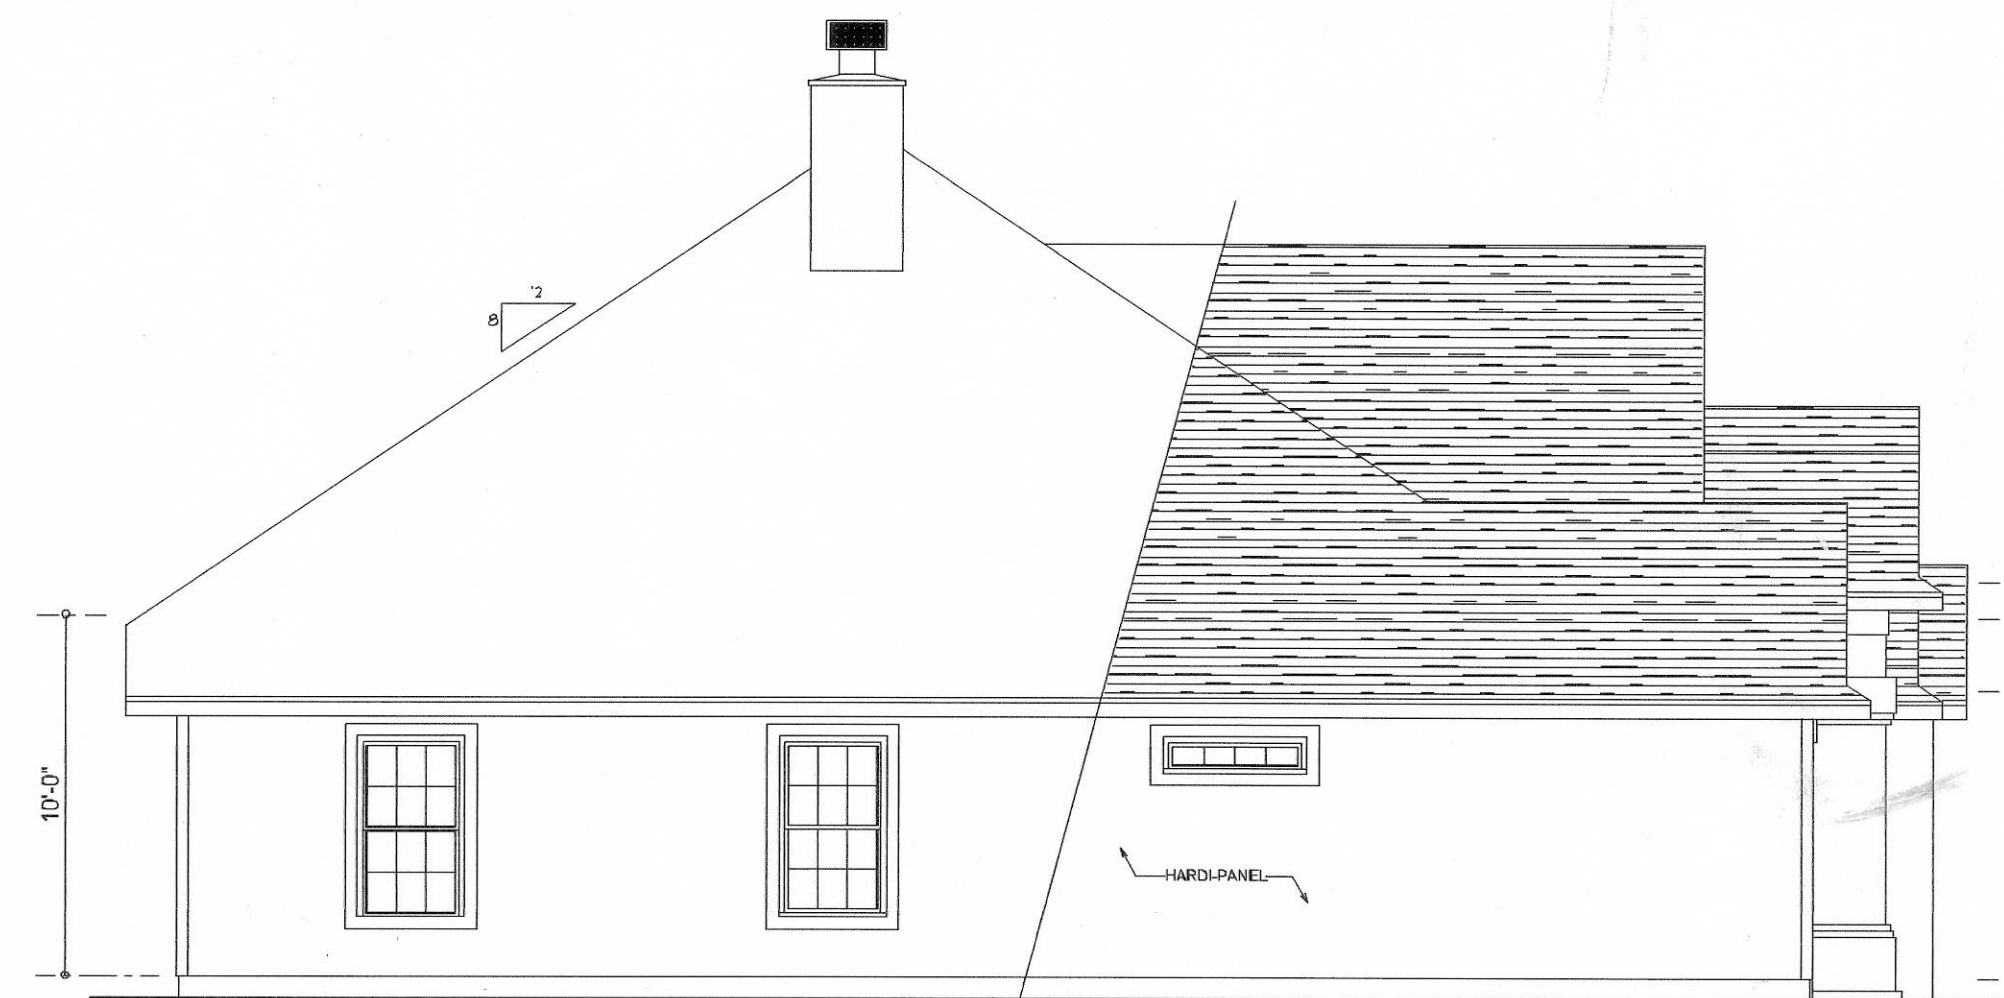

LEFT ELEVATION
SCALE: 3/16" = 1'-0"

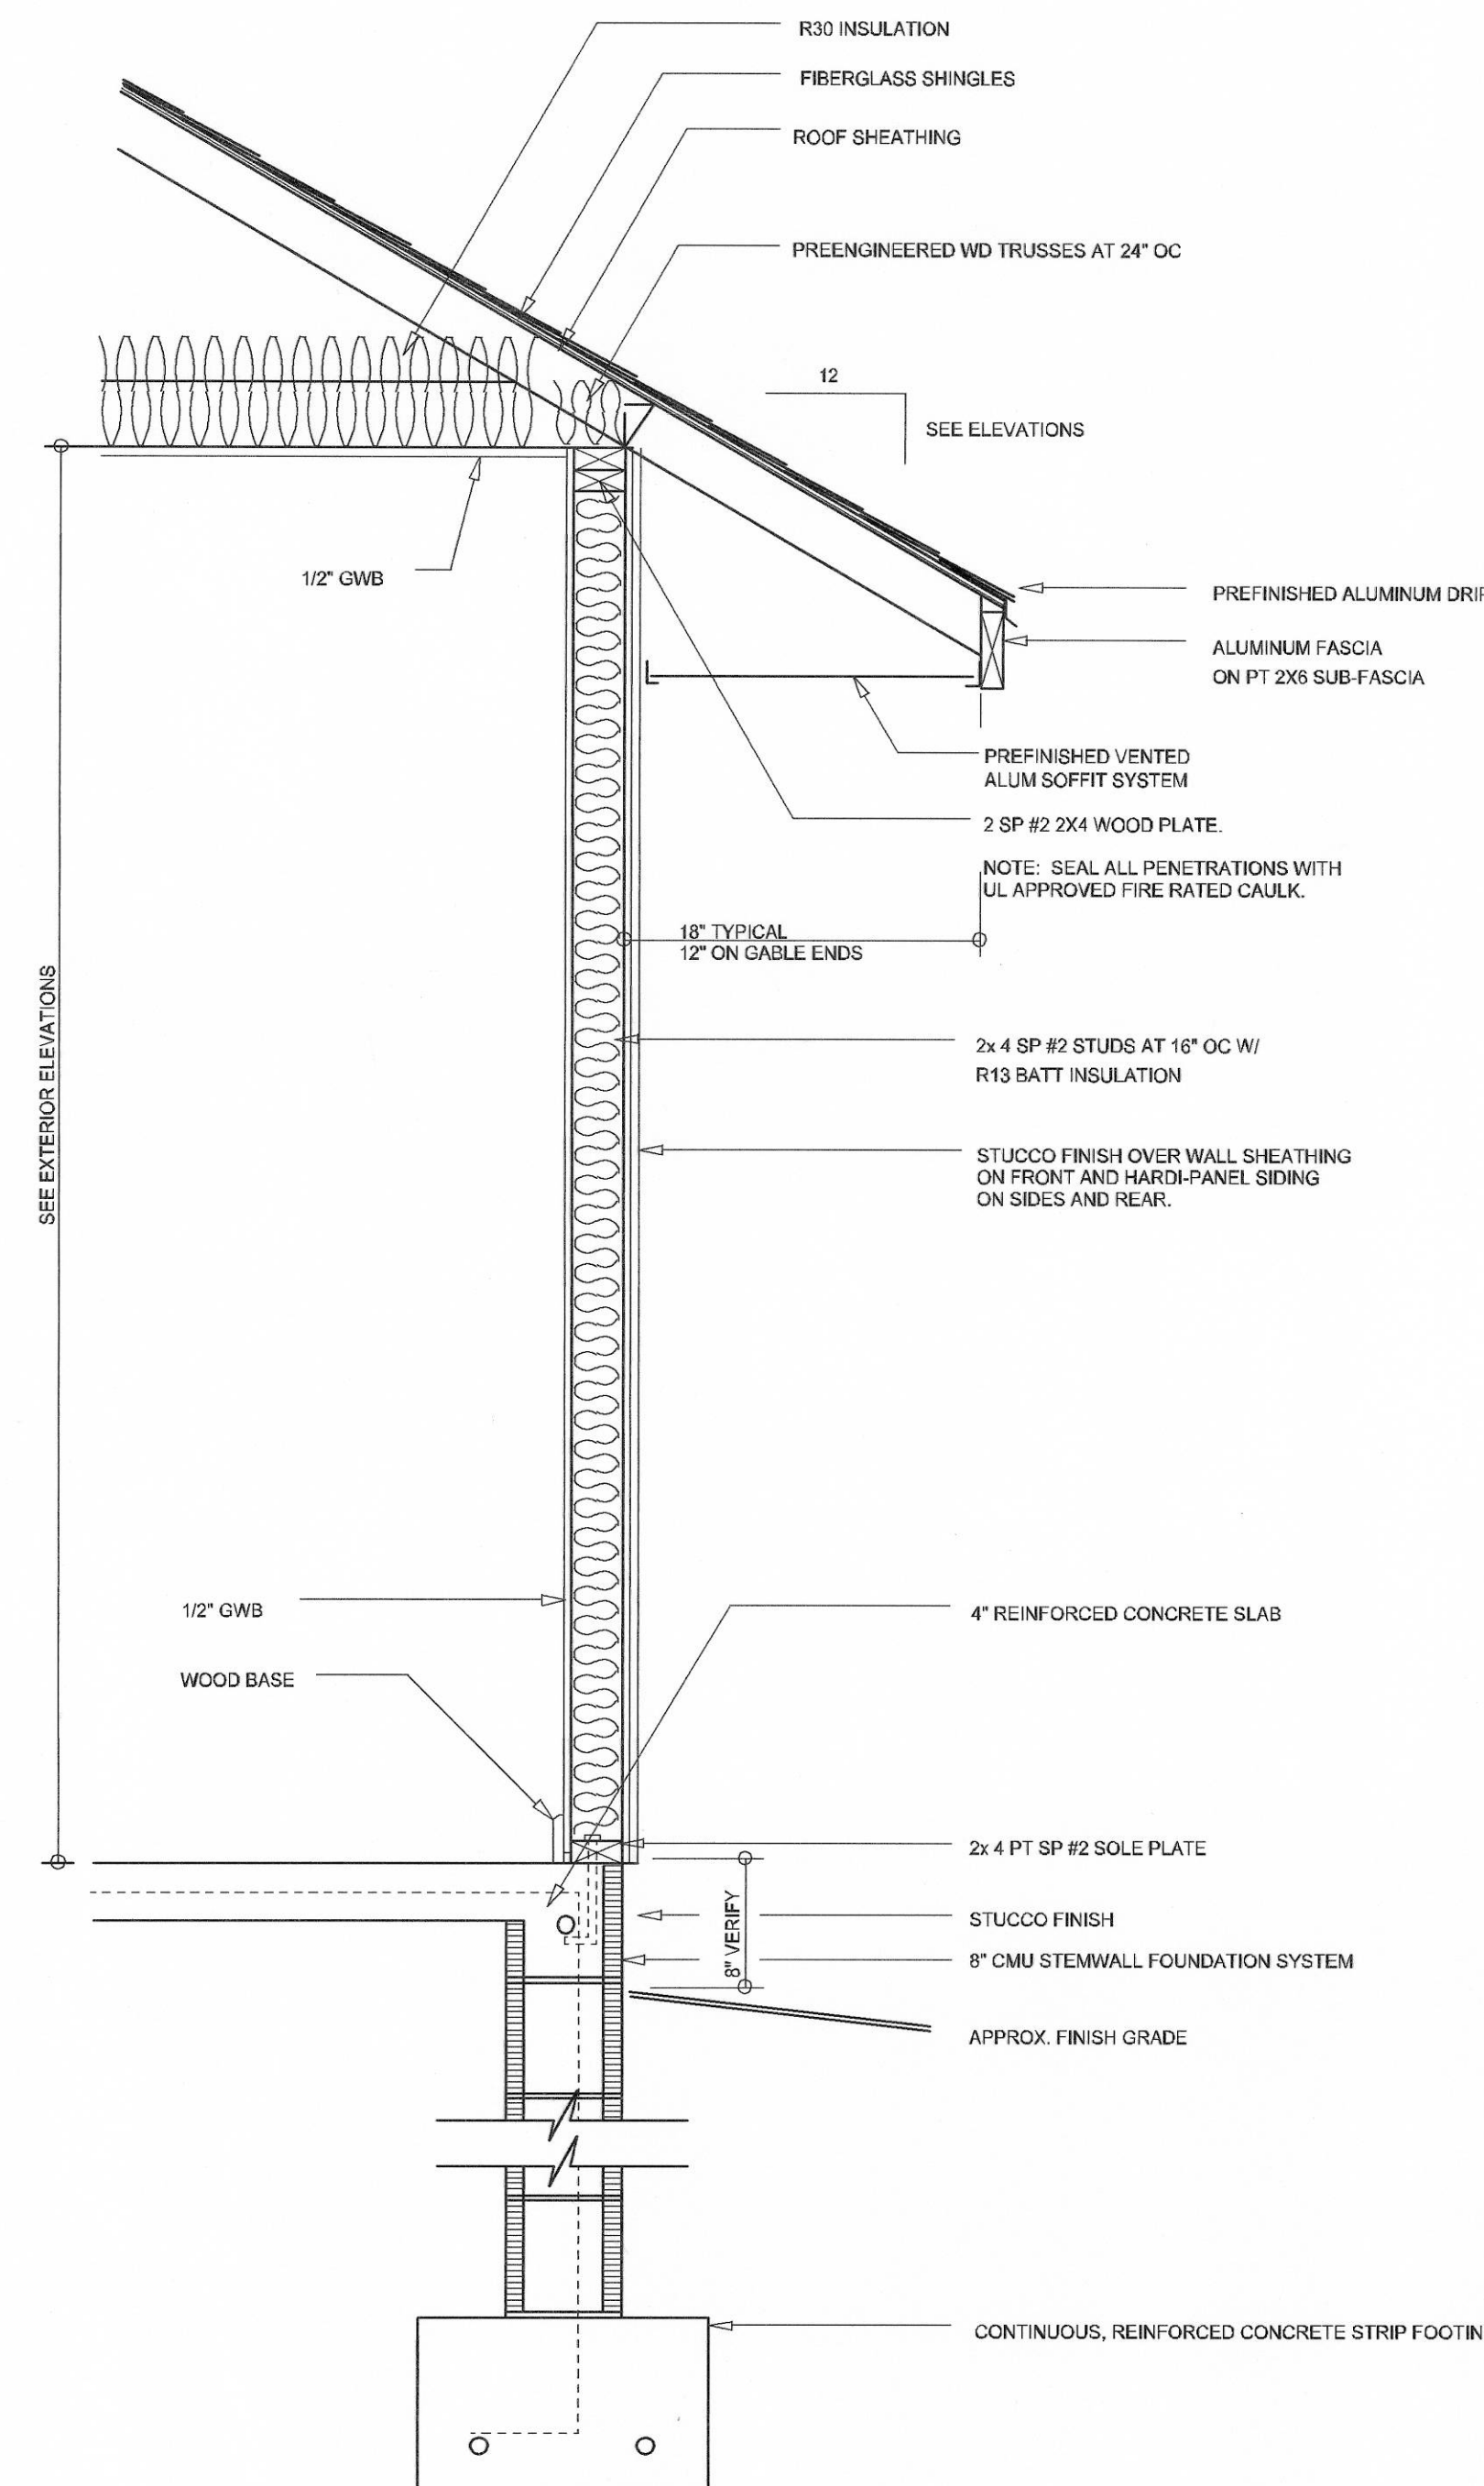

TYPICAL WALL SECTION
SCALE: 1" = 1'-0"



REAR ELEVATION
SCALE: 1/4" = 1'-0"



FRONT ELEVATION
SCALE: 1/4" = 1'-0"

REVISIONS	DATE
1	February 24, 2004


SOFTPLAN
ARCHITECTURAL DESIGN SOFTWARE

EXTERIOR ELEVATIONS
SCALE: 1/4" = 1'-0"

TYPICAL WALL SECTION
SCALE: 1" = 1'-0"

ASPEN MODEL FOR:
AARON SIMQUE HOMES, INC.
PROJECT ADDRESS: LOT 10, CALLAWAY PHASE III

©WILLIAM MYERS
DESIGN
P.O. BOX 1513
LAKE CITY, FL 32806
(386) 755-8406
will@willmyers.net

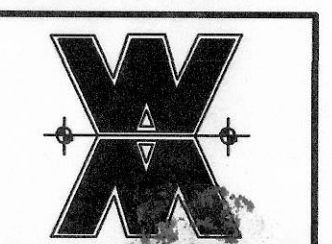

JOB NUMBER
040212

SHEET NUMBER
A1
OF 4 SHEETS

Will C. Myers

office

#21706