


REVISIONS	


SOFTPLAN
ARCHITECTURAL DESIGN SOFTWARE

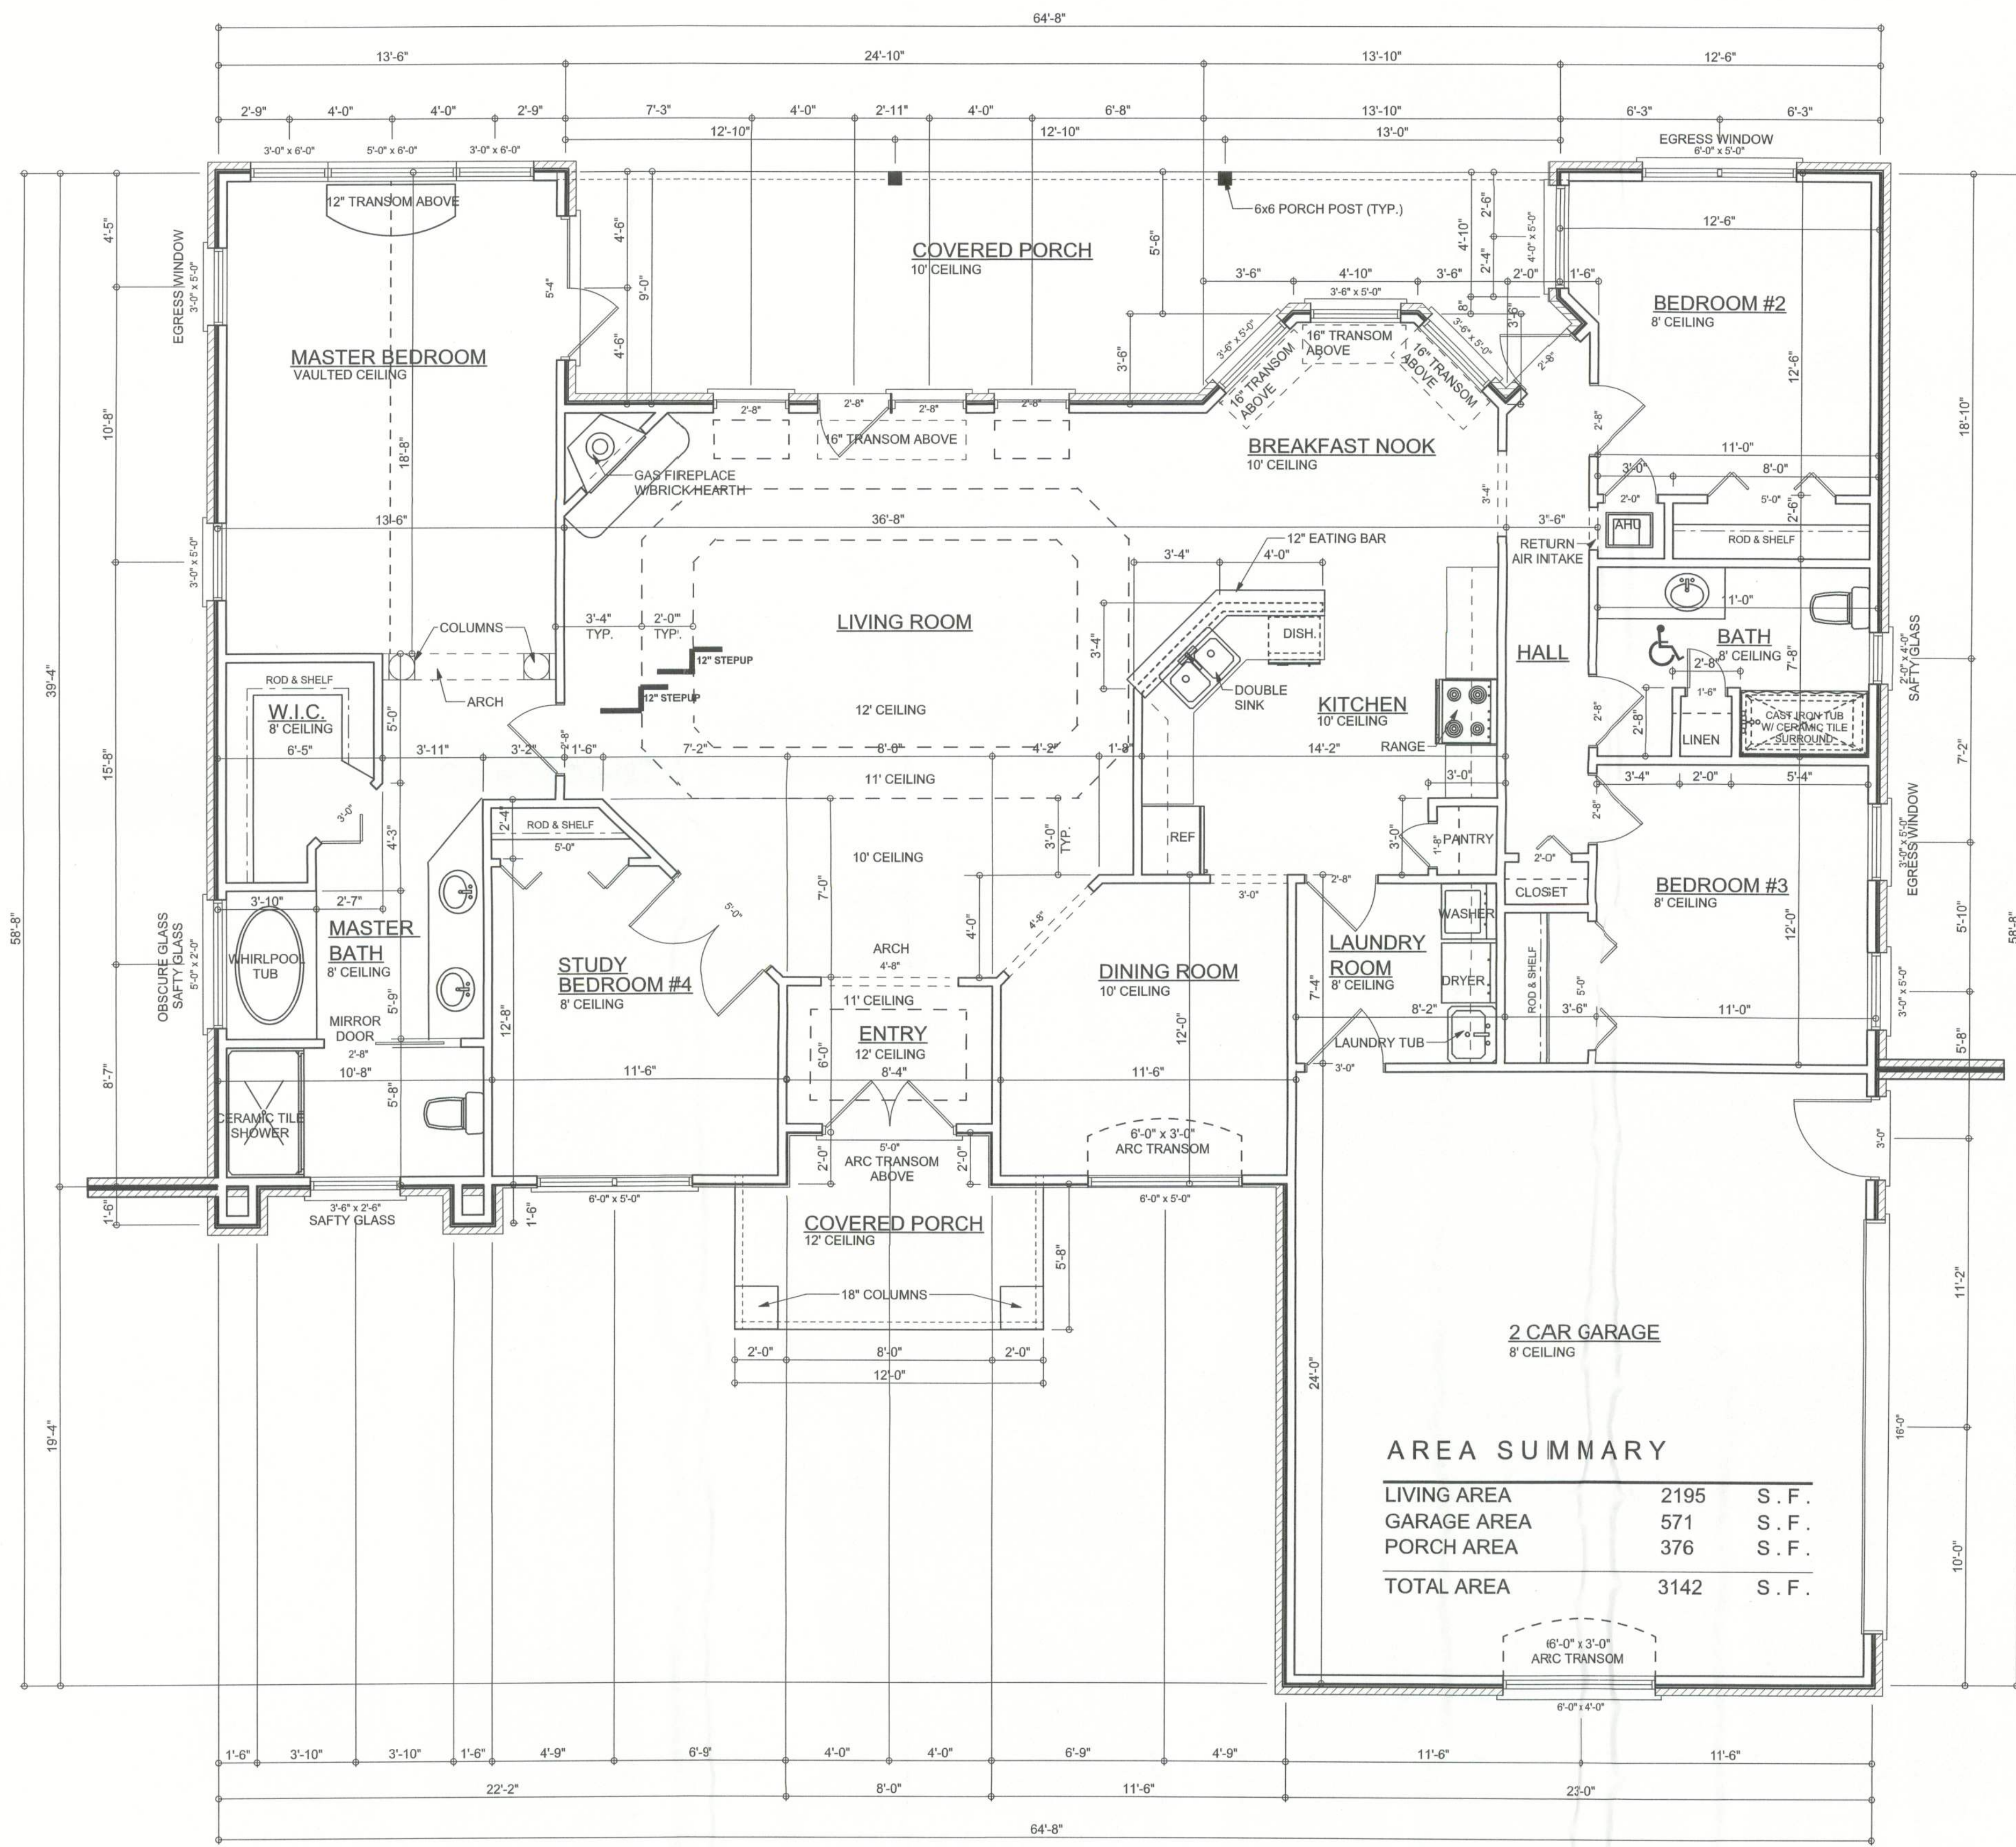

FLOOR PLAN
SCALE: 1/4" = 1'-0"

AREA SUMMARY

LIVING AREA	2195	S. F.
GARAGE AREA	571	S. F.
PORCH AREA	376	S. F.
TOTAL AREA	3142	S. F.

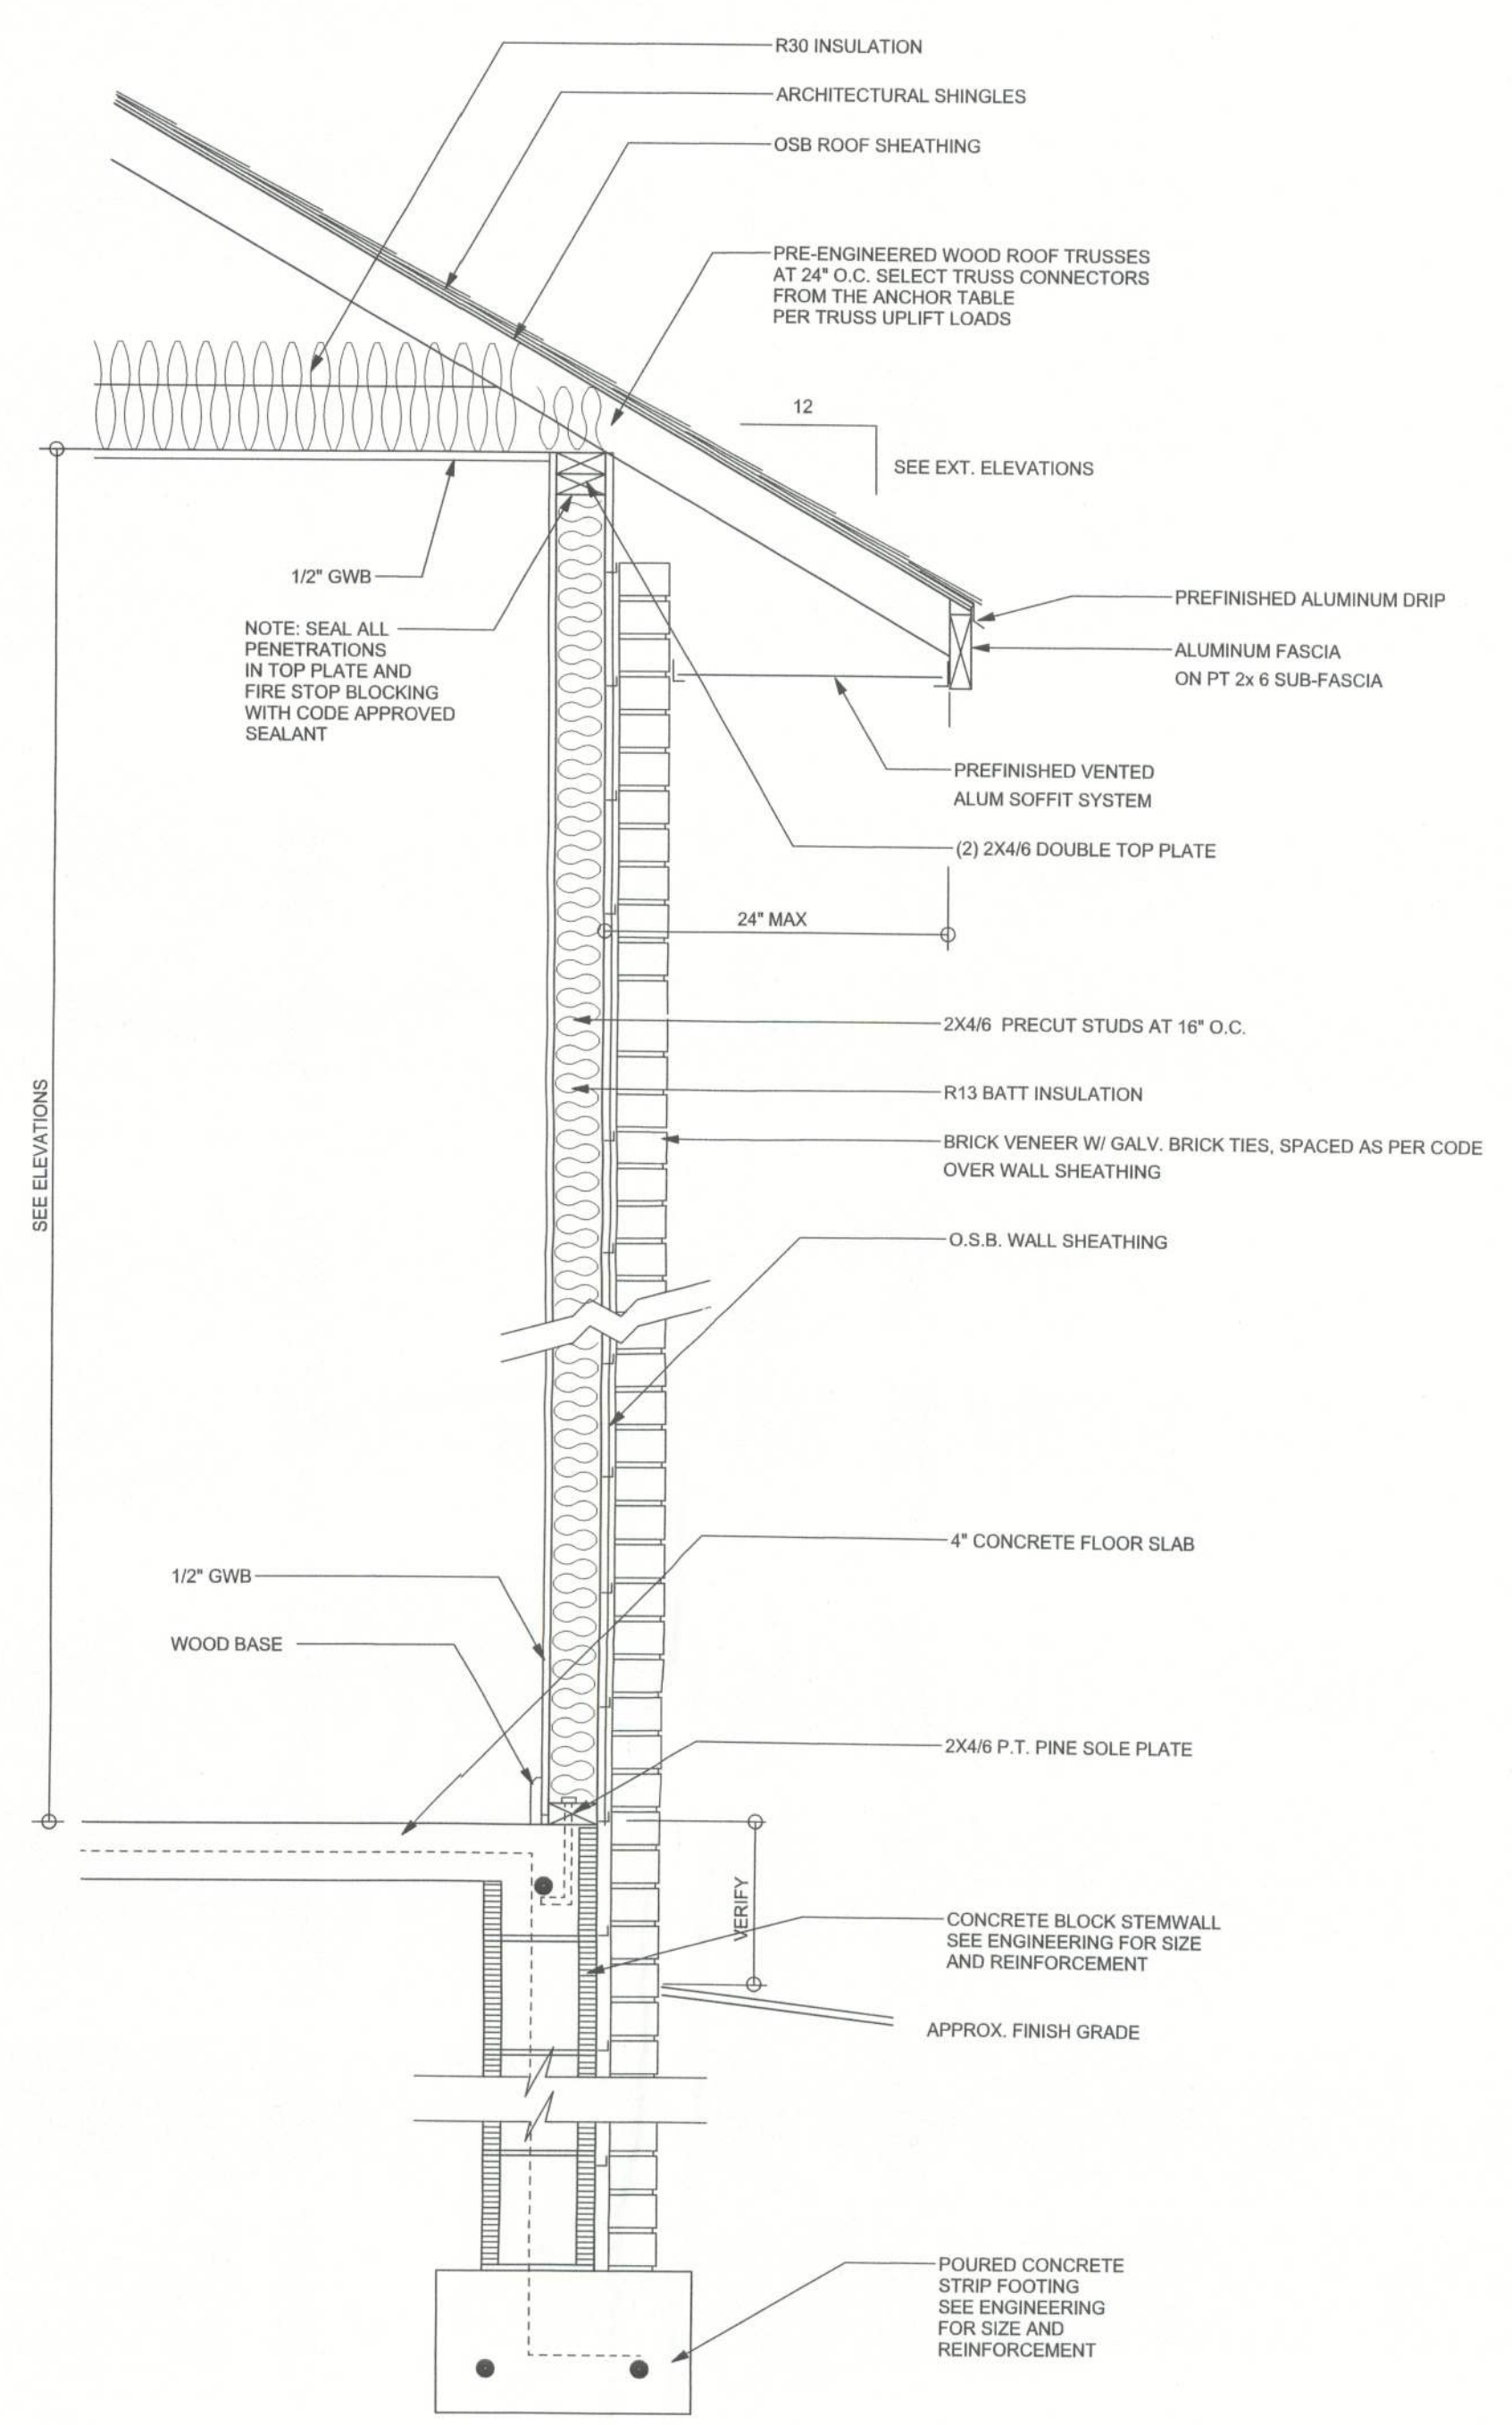

TYPICAL DESIGN WALL SECTION
NON - STRUCTURAL DATA
SCALE: 1" = 1'-0"

WINDLOAD ENGINEER: Mark Disoway,
PE No. 53915, P.O. Box 868, Lake City, FL
32056, 386-754-5419

DIMENSIONS:
Stated dimensions supercede scaled
dimensions. Refer all questions to
Mark Disoway, P.E. for resolution.
Do not proceed without clarification.

COPYRIGHTS AND PROPERTY RIGHTS:
Mark Disoway, P.E. hereby expressly reserves
its common law copyrights and property right in
these instruments of service. This document is
not to be reproduced, altered or copied in any
form or manner without first the express written
permission and consent of Mark Disoway.

CERTIFICATION: These plans and
"Windload Engineering", Sheet S-1, attached,
comply with Florida Building Code 2001,
Section 1608 wind loads, to the best of my
knowledge.

LIMITATION: This design is valid for one
building at specified location. In case of conflict,
structural requirements, scope of work, and
builder responsibilities on sheet S-1 control.

MARK DISOWAY
P.E. 53915
Mark Disoway
26 AUG 2005
SEAL

ERKINGER HOME BUILDERS, INC.

SPEC HOUSE

ADDRESS:
Lot 17 Phase I, Emerald Cove S/D
Columbia County, Florida

Mark Disoway P.E.
P.O. Box 868
Lake City, Florida 32026
Phone: (386) 754 - 5419
Fax: (386) 754 - 6749
Email: mdpe@bellsouth.net

PRINTED DATE:
August 25, 2005

DRAWN BY:
Matthew A. Erkinger

CHECKED BY:
Evan Beamsley

DESIGNED BY:
Matthew A. Erkinger

FINALS DATE:
August 23, 2005

JOB NUMBER:
508176

DRAWING NUMBER
A2

OF 6 SHEETS