



4B A3.2 EAST ELEVATION OF SCREEN WALL ON SOUTH SIDE OF BLDG (REAR)
SCALE: 1/4" = 1'-0"

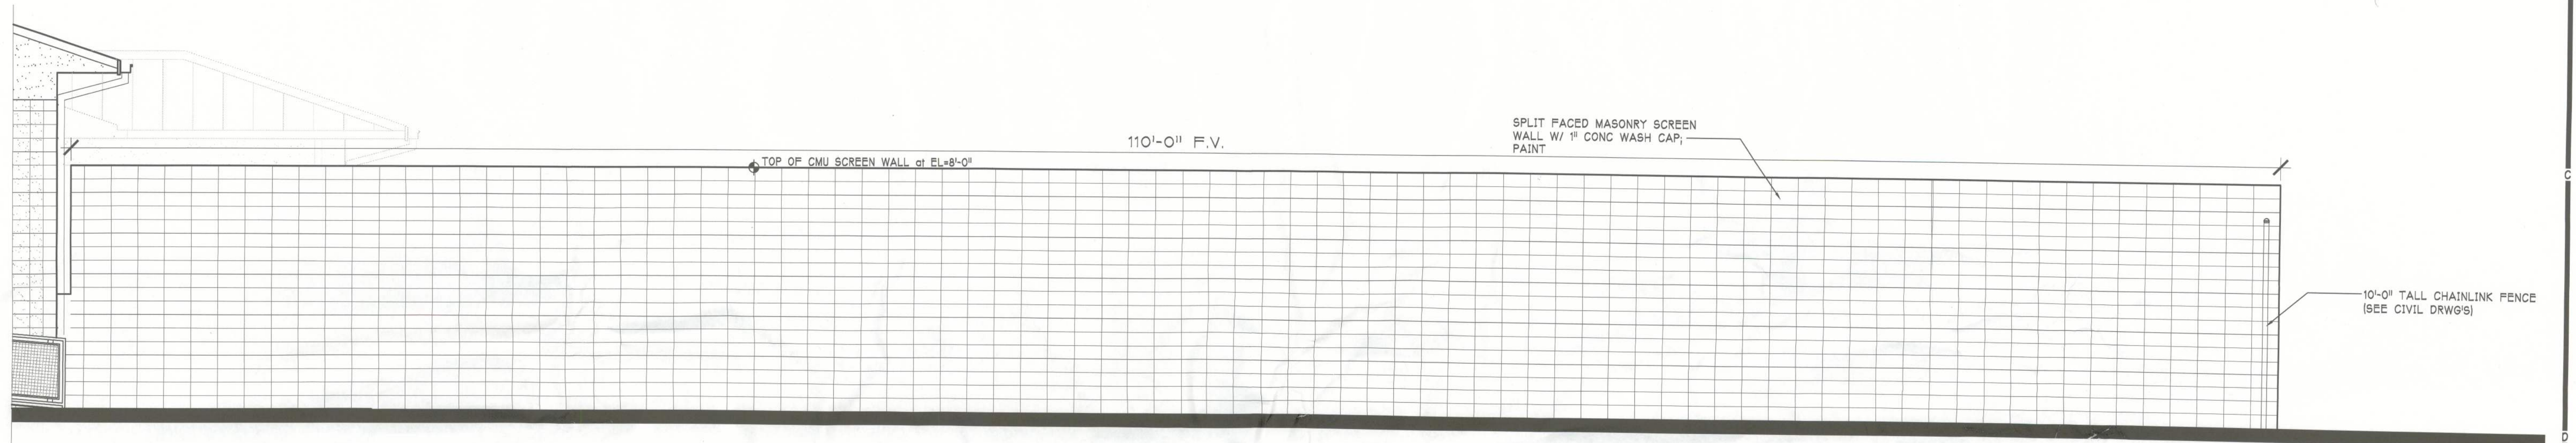

2E A3.2 EAST ELEVATION OF SCREEN WALL OF NORTH SIDE OF BLDG (REAR)
SCALE: 1/4" = 1'-0"

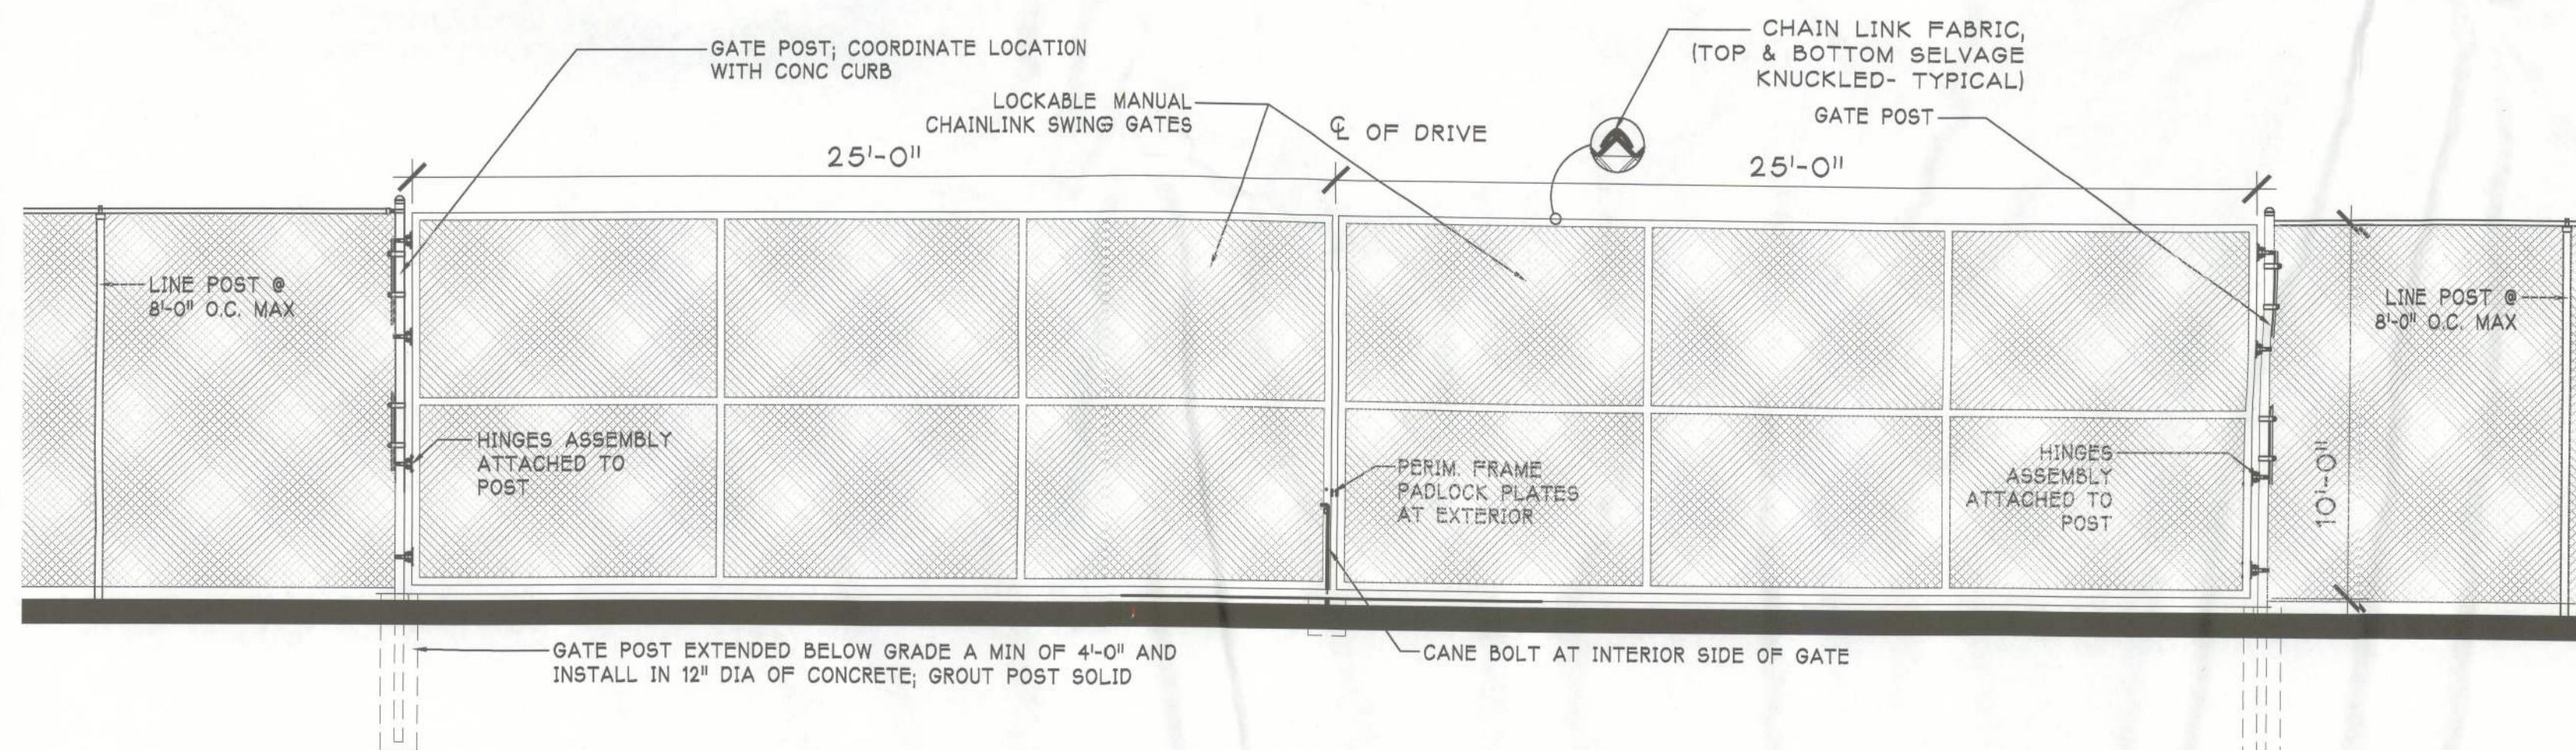

1G A3.2 NORTH ELEVATION OF GATES AT NORTH SIDE (REAR)
SCALE: 1/4" = 1'-0"

