



ALL DOORS AND WINDOWS TO BE  
INSTALLED WITH MANUFACTURERS  
ATTACHED WORKSHEETS AND MUST  
COMPLY WITH FBC 2023 CODES.  
SUBMIT PRODUCT APPROVALS WITH  
PERMIT DOCUMENTS.

## WALL SECTION

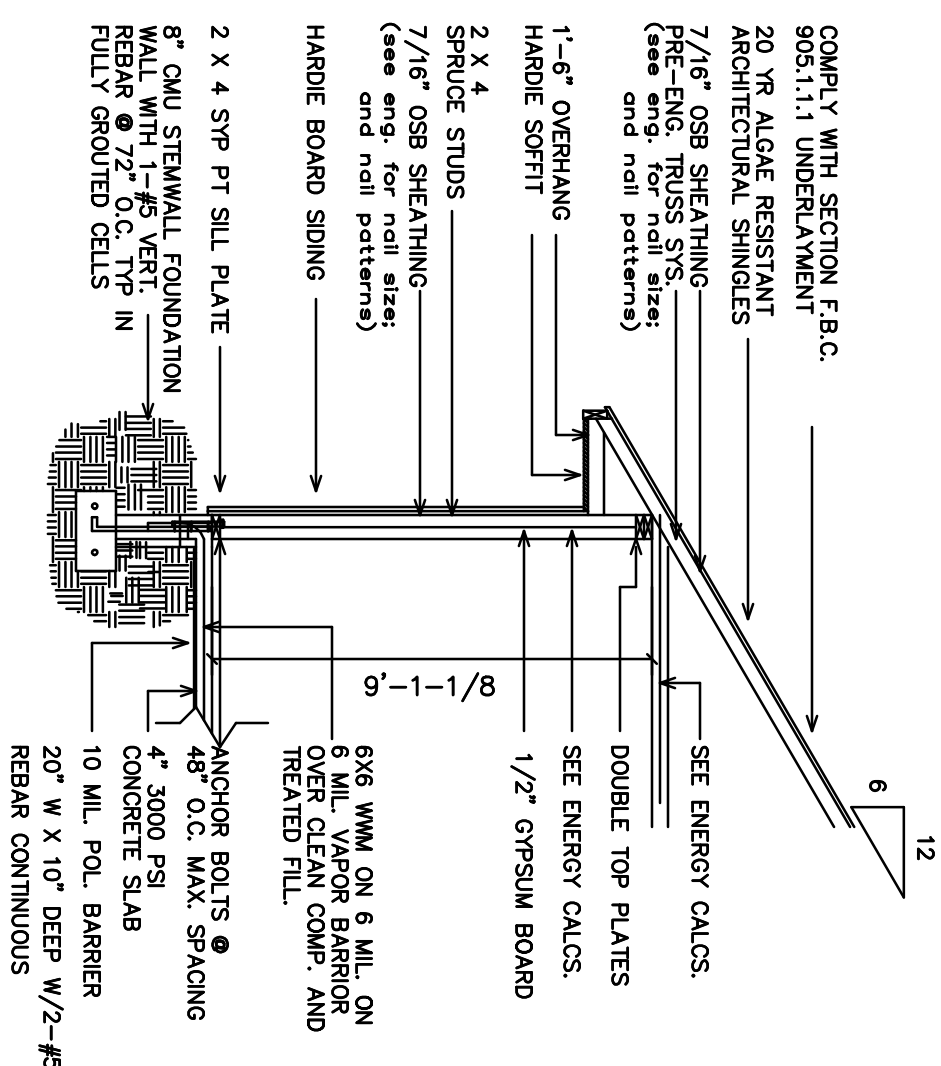

SEE SIGNED AND SEALED TRUSS ENGINEERING FOR  
REQUIRED ANCHORAGES FROM TRUSS TO TOP PLATE  
AND BRACING SYSTEM TO BE INSTALLED

DOUBLE TOP PLATE \_\_\_\_\_

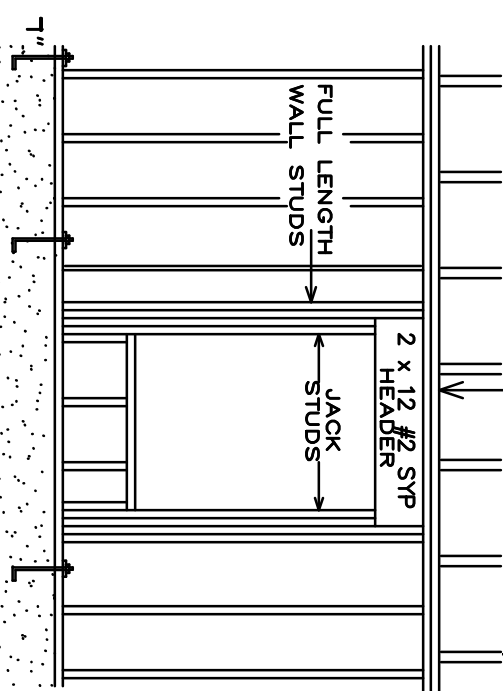

TOTAL EACH TRUSS UPLIFT LOCATED ON THE HEADER AND  
DIVIDE THAT TOTAL UPLIFT BY TWO FOR THE HEADER AND  
THE FULL LENGTH HEADER STUD ANCHORAGES.

ALL HEADERS TO BE (2) PLY 2 X 12 #2 SYP  
UNLESS LV'S ARE SPECIFIED IN THE HEADER  
SCHEDULE AND OR WINDLOAD.


INSTALL (2) ROWS OF 10d NAILS @ 4" O.C. NAILED IN A STAGGERED PATTERN

| HEADER SPAN<br>(rows) |    | MAXIMUM STUD. READING (minutes)<br>(per Table RECORD) |    |
|-----------------------|----|-------------------------------------------------------|----|
|                       | 16 |                                                       | 24 |
| 13                    | 1  | 1                                                     |    |
| 4                     | 2  | 1                                                     |    |
| 8                     |    | 2                                                     |    |
| 12                    | 3  | 3                                                     |    |
| 14                    | 4  | 4                                                     |    |

CODE STATEMENT:  
CODE REQUIREMENTS IN EFFECT AT THE TIME OF DESIGN  
2023 FLORIDA RESIDENTIAL BUILDING CODE(8TH EDITION)

| HEADER                          |                              | SCHEDULE |  |
|---------------------------------|------------------------------|----------|--|
| HEADER I.D.                     | HEADER SIZE                  | QTY      |  |
| H-1                             | (2) PLY 2 X 12 #2 SYP HEADER | 1        |  |
| H-2                             | (2) PLY 2 X 12 #2 SYP HEADER | 12       |  |
| H-3                             | (2) PLY 2 X 12 #2 SYP HEADER | 2        |  |
| H-4                             | (2) PLY 2 X 12 #2 SYP HEADER | 2        |  |
| H-5                             | (2) PLY 2 X 12 #2 SYP HEADER | 1        |  |
| H-6                             | (2) PLY 2 X 12 #2 SYP HEADER | 4        |  |
| H-7                             | (2) PLY 2 X 12 #2 SYP HEADER | 2        |  |
| H-8                             | (2) PLY 2 X 12 #2 SYP HEADER | 2        |  |
| H-9                             | (2) PLY 2 X 12 #2 SYP HEADER | 1        |  |
| H-10                            | (2) PLY 2 X 12 #2 SYP HEADER | 1        |  |
| SYP = 750 F.B. / 1,400,000 M.E. |                              |          |  |

**NOTE:**  
IT IS THE RESPONSIBILITY OF THE STATE LICENSED CONTRACTORS TO VERIFY ALL DIMENSIONS, CODES AND STRUCTURAL DESIGNS TO COMPLY WITH ALL AUTHORITIES HAVING JURISDICTIONS.

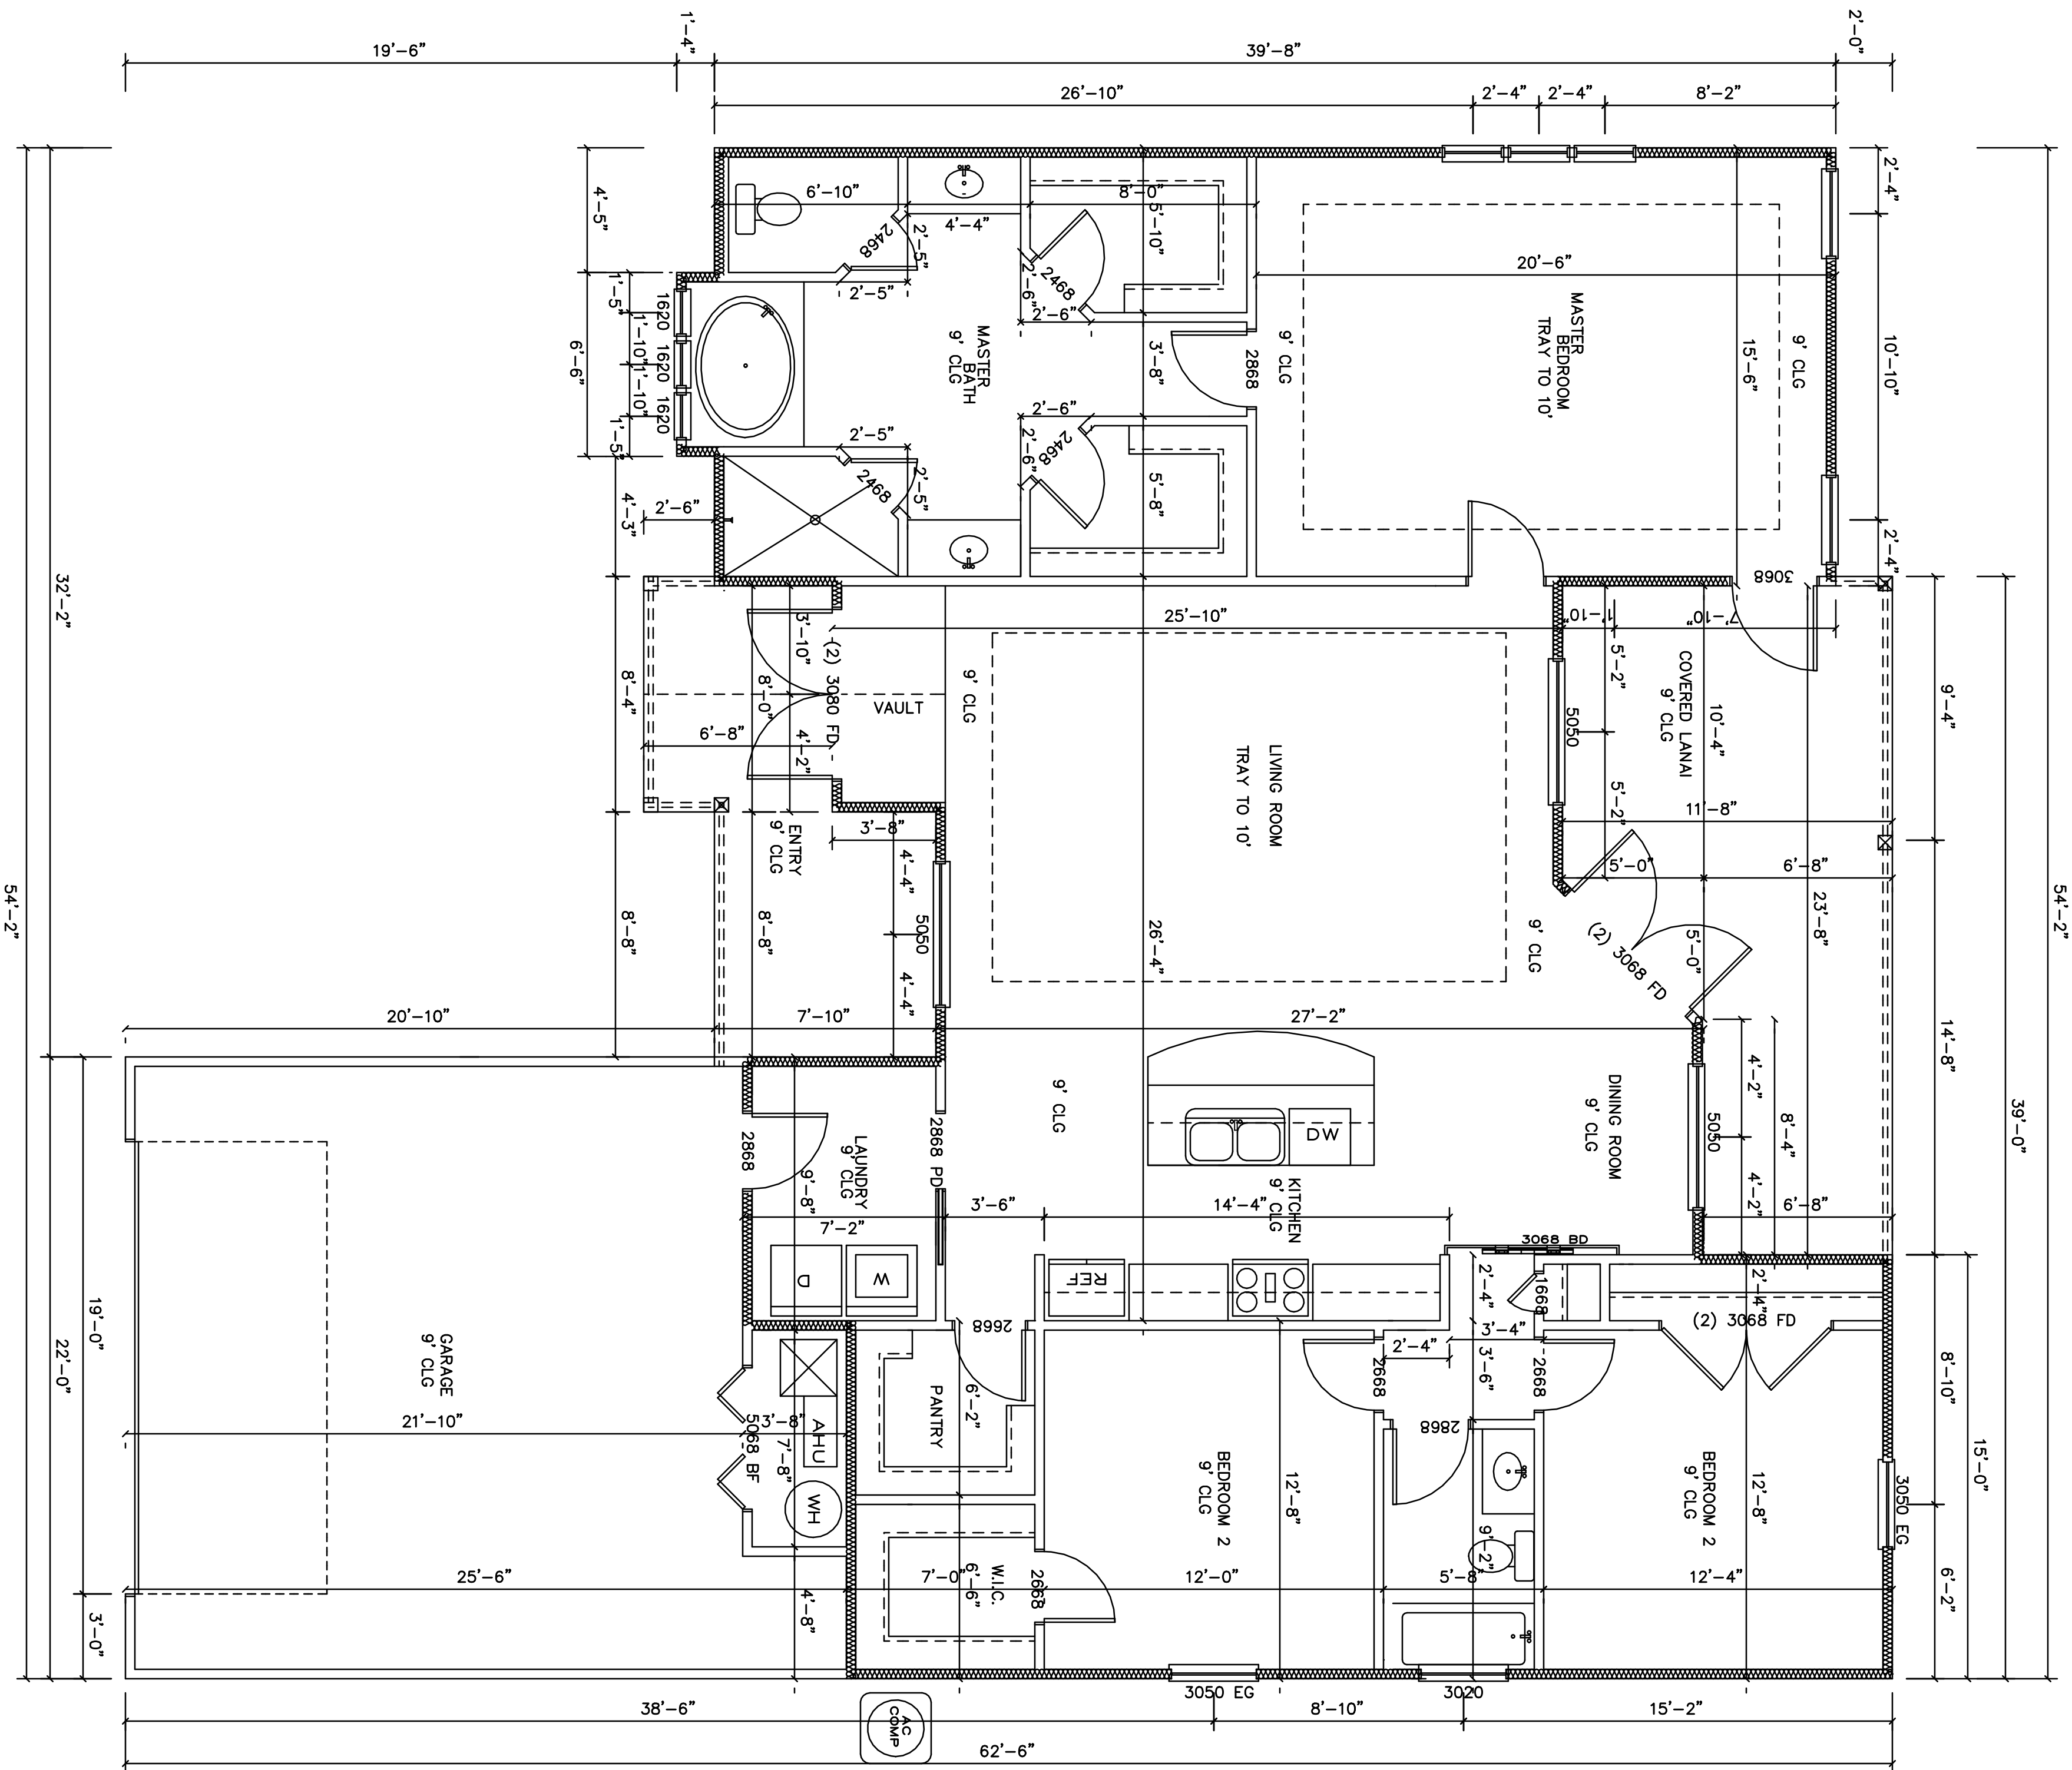

# FLOOR PLAN

SCALE: 1/4"=1'-0"  
11/9/17  
2/17/20  
09/09/2024

|               |      |
|---------------|------|
| LIVING AREA   | 1843 |
| FRONT ENTRY   | 125  |
| COVERED LANAI | 222  |
| GARAGE        | 526  |
| TOTAL AREA    | 2716 |

LOT 23 \ THORNWOOD  
284 S.W. THISTLEWOOD LANE  
FORT WHITE, FLORIDA

DWC CONTRACTING  
30 NE SANTA FE BLVD  
HIGH SPRINGS FLORIDA  
(386) 454-1730