


A NEW HOME FOR:

Kyshia Byrd

PROJECT ADDRESS:

122 SW Amiel Court
Ft. White, Florida
(Columbia County)

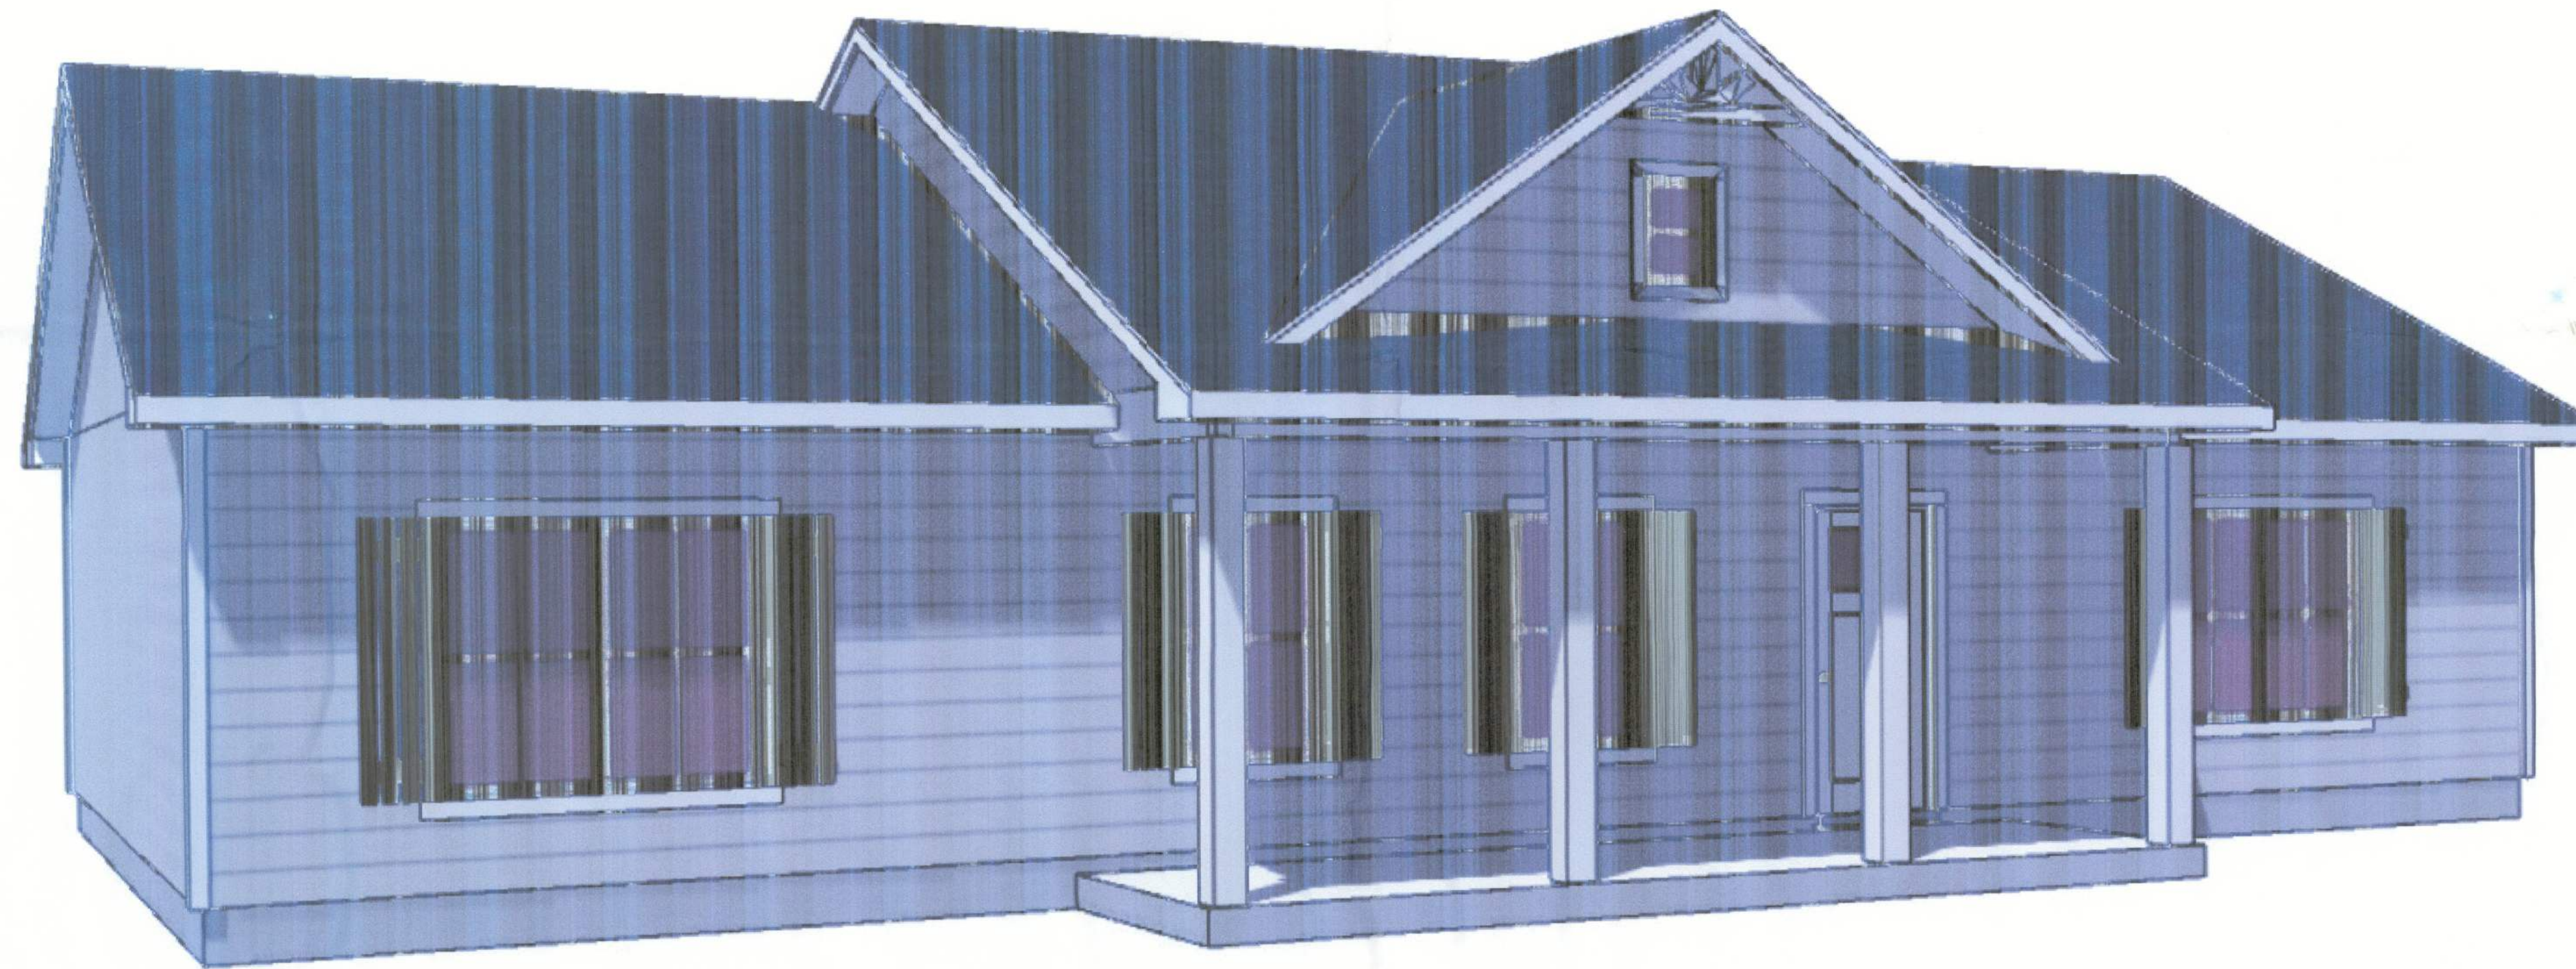

SHEET INDEX

- A1 EXTERIOR ELEVATIONS
- A2 DIMENSIONED FLOOR PLAN & ELECTRICAL
- S1 FOUNDATION PLAN, DETAILS & NOTES
- S2 ROOF PLAN, DETAILS & NOTES
- S3 WINDLOAD INFO, NOTES & DETAILS
- S4 FRAMING DETAILS & NOTES

AREA SUMMARY

LIVING AREA	1,549	S.F.
ENTRY PORCH AREA	140	S.F.
TOTAL AREA	1,689	S.F.



W.N. C-M

NOTE: ALL DRAWINGS NOT TO BE SCALED, WRITTEN DIMENSIONS TAKE PRECEDENCE OVER SCALED DIMENSIONS

REVISIONS
June 20, 2023

SOFTPLAN
ARCHITECTURAL SOFTWARE

COVER PAGE

A HOME DESIGN FOR:
Kyshia Byrd
PROJECT ADDRESS: 122 SW Amiel Court, Ft. White, Florida (Columbia County)

© VM DESIGN &
ASSOCIATES, INC.
426 SW COMMERCE DR. STE 130
LAKE CITY, FL 32825
(386) 758-8406
vill@vmvill.com



JOB NUMBER
20230620

SHEET NUMBER
COVER