




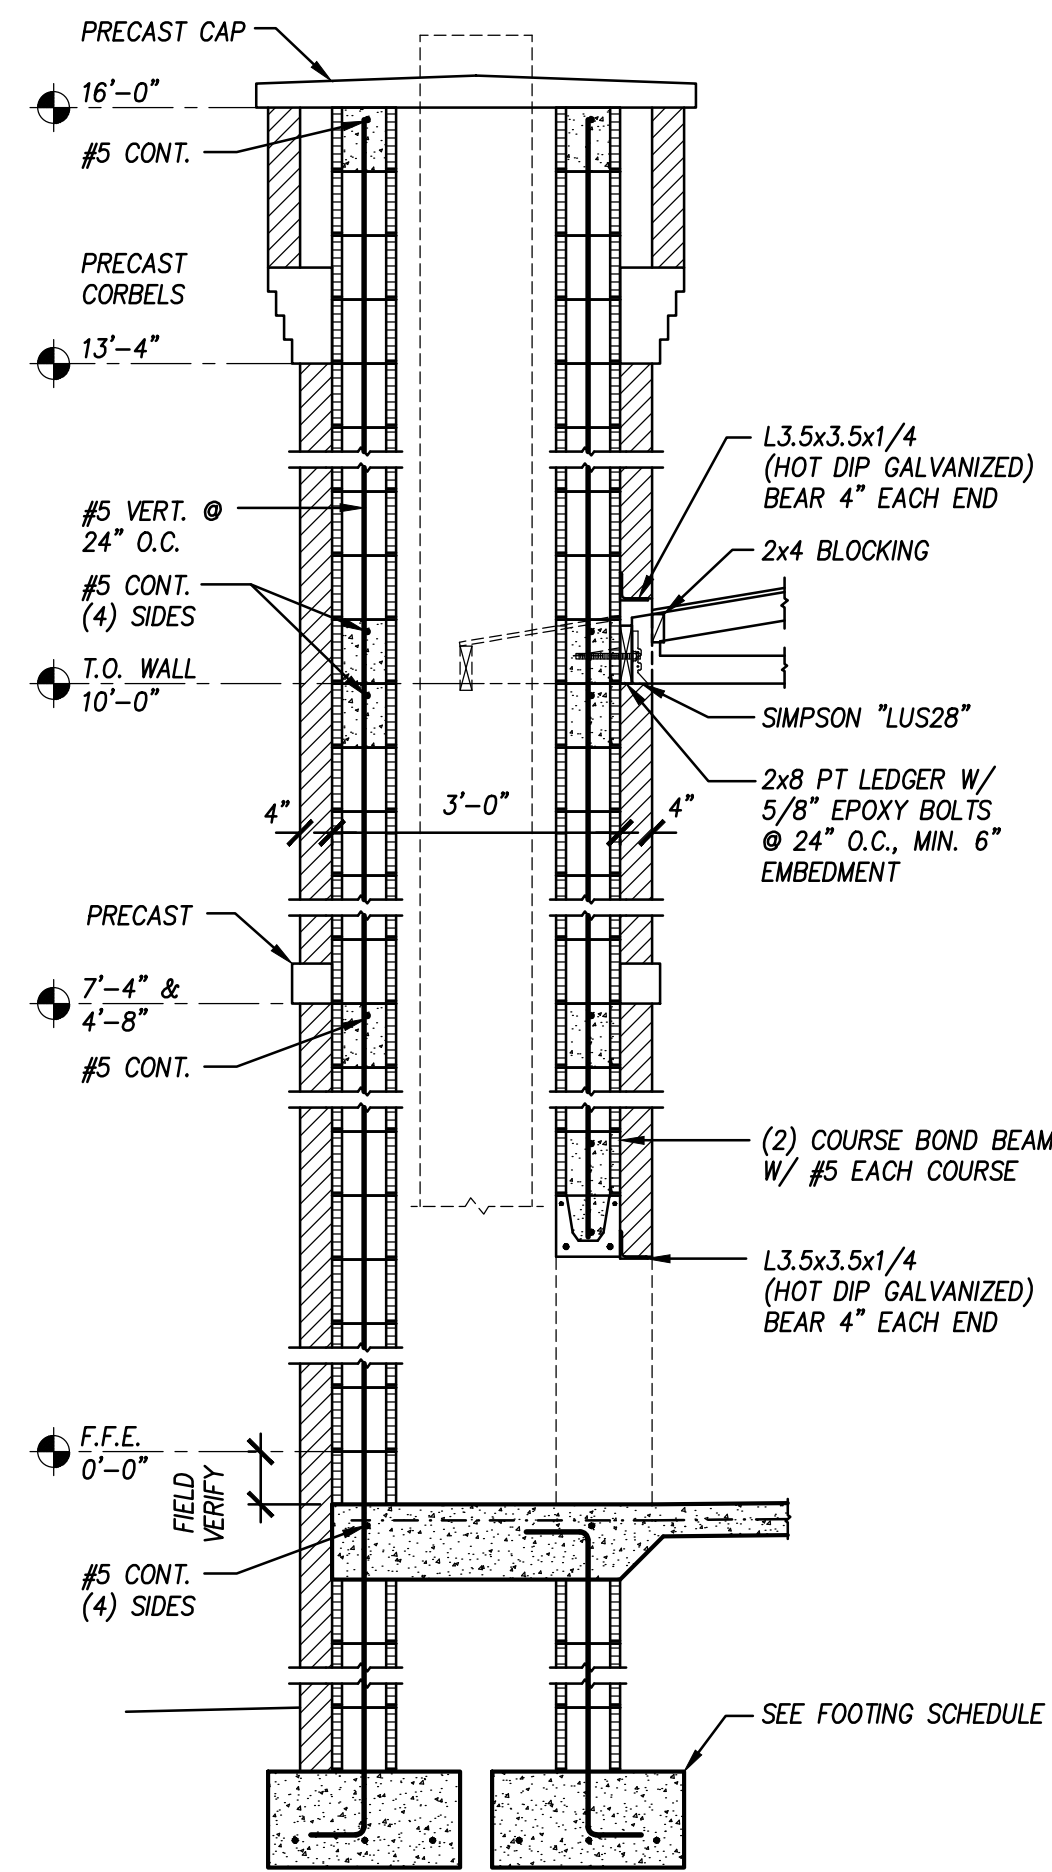


AA Chimney Section
1/2" = 1'-0"
23010 T108

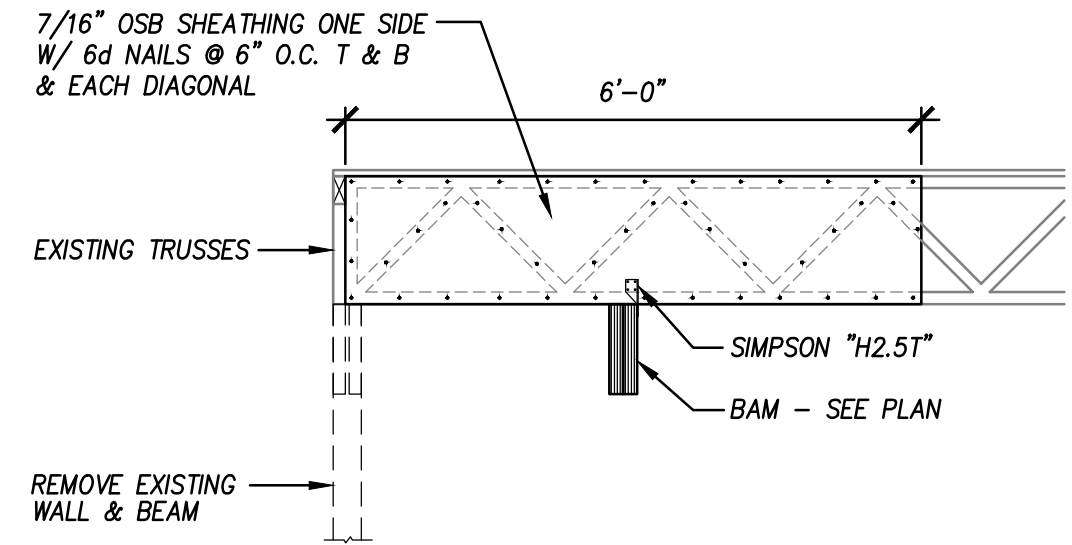


X Floor Section
1/2" = 1'-0"
23010 T105

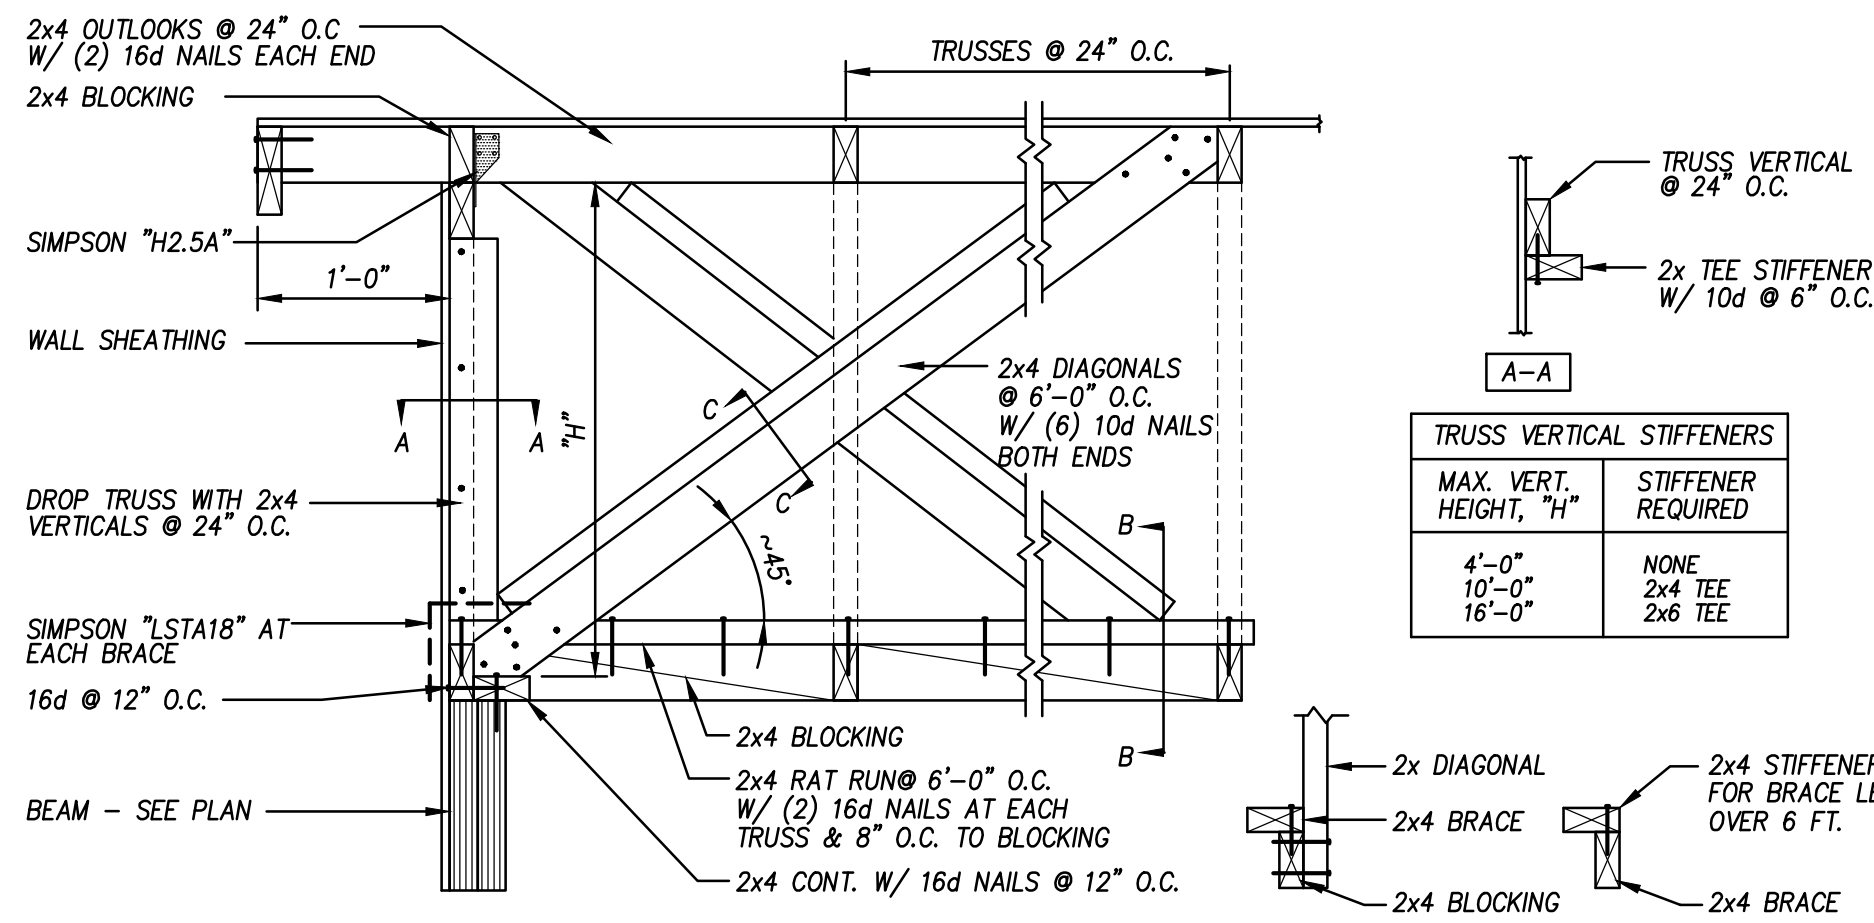


R Roof Section
1" = 1'-0"
WOOD-R015L

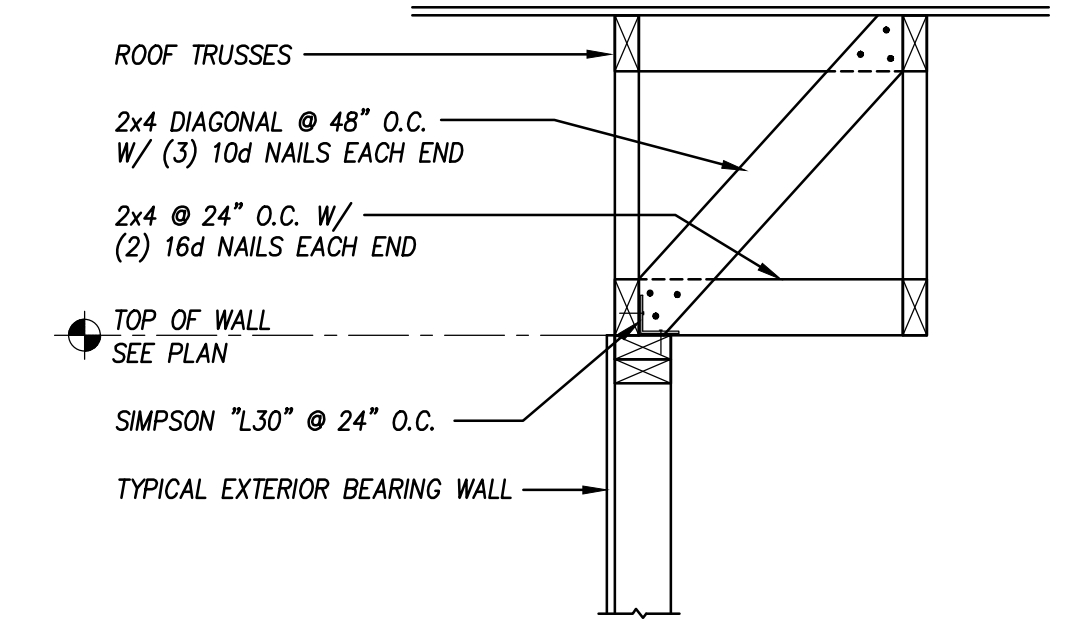


M Roof Section
1" = 1'-0"
WOOD-RO08A

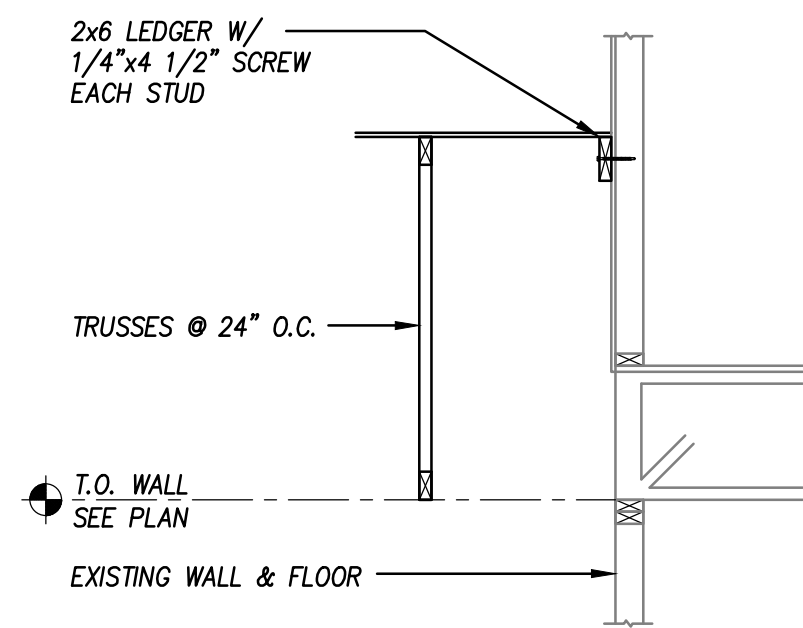


Y Wall Section
1/2" = 1'-0"
23010 T106

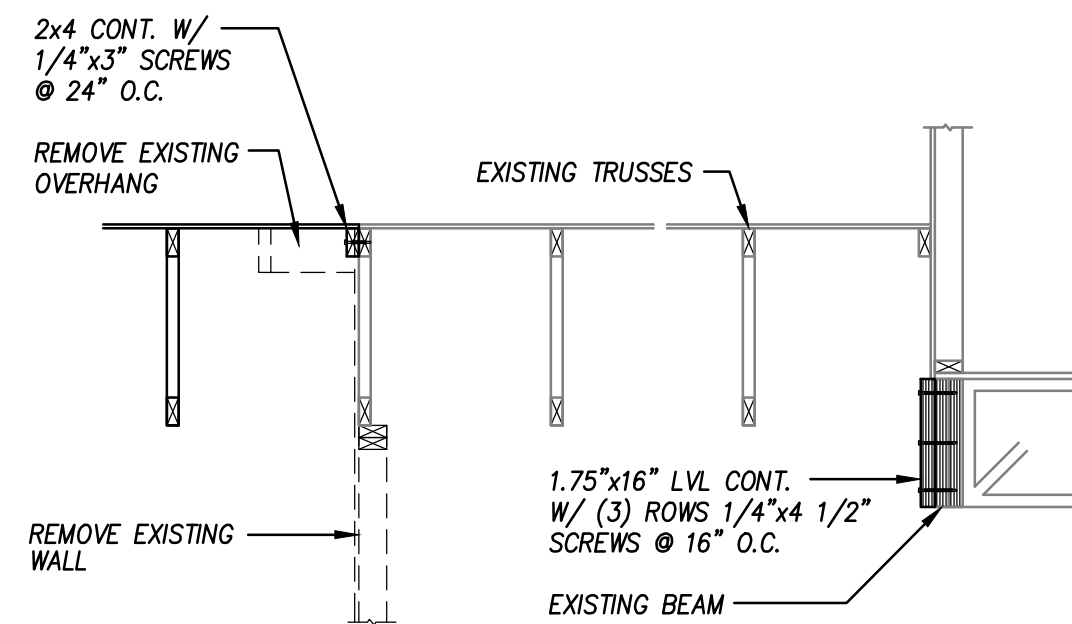


U Wall Section
1/2" = 1'-0"
23010 T102

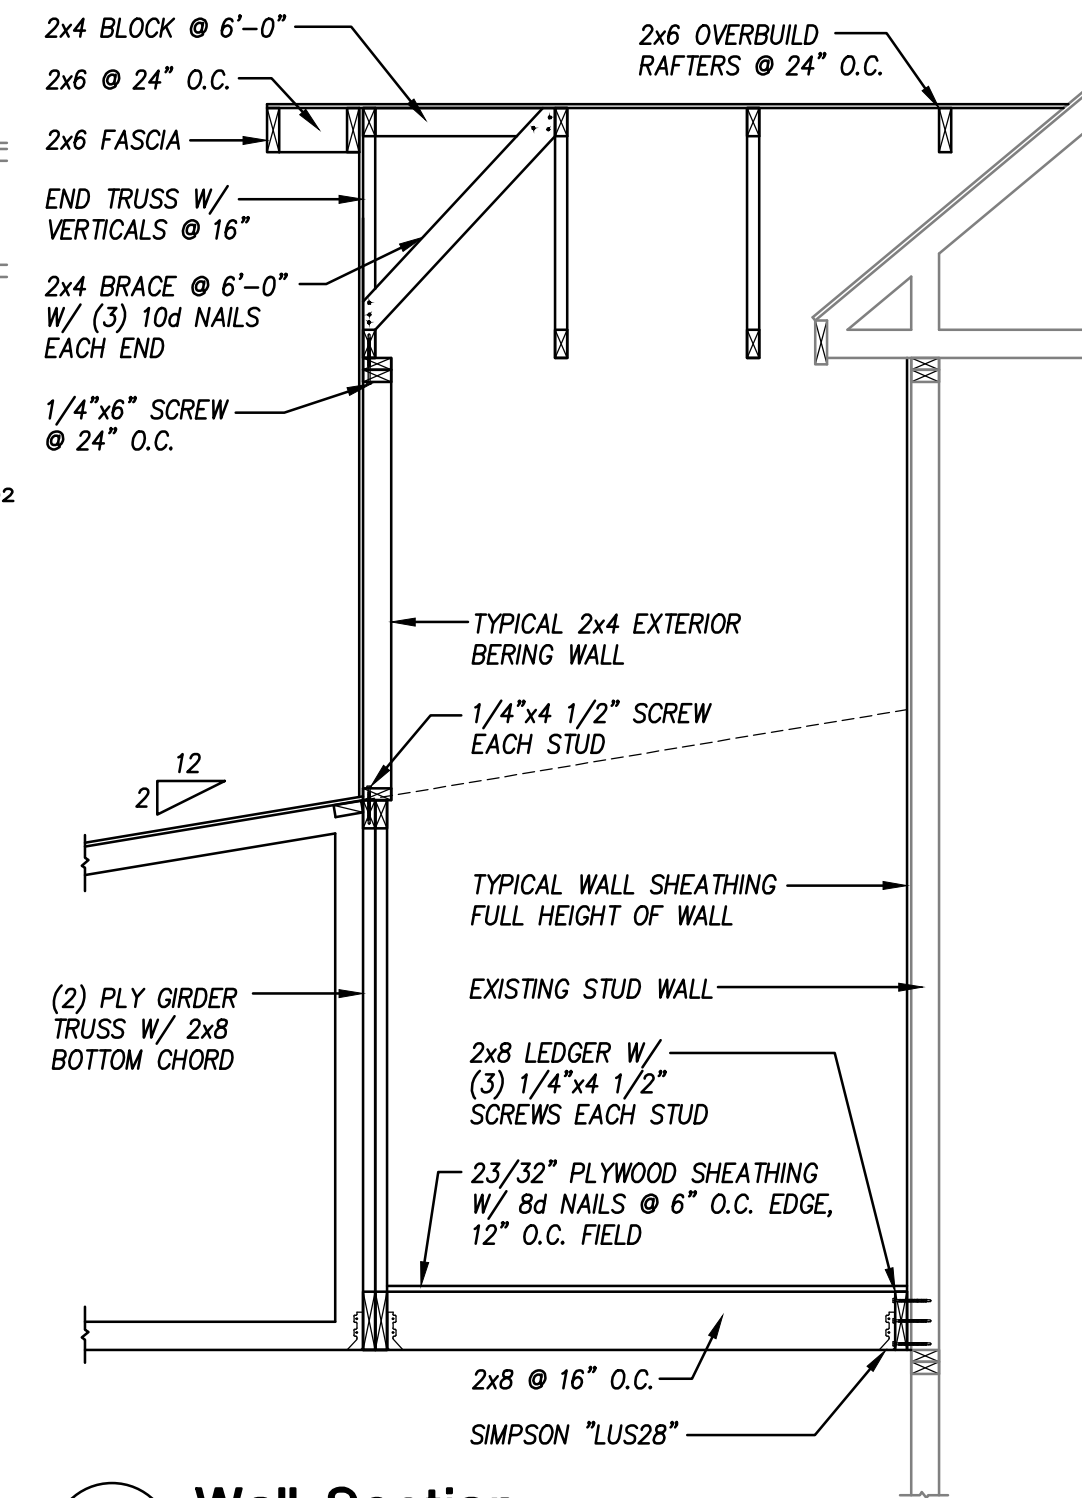


S Wall Section
1/2" = 1'-0"
23010 T103

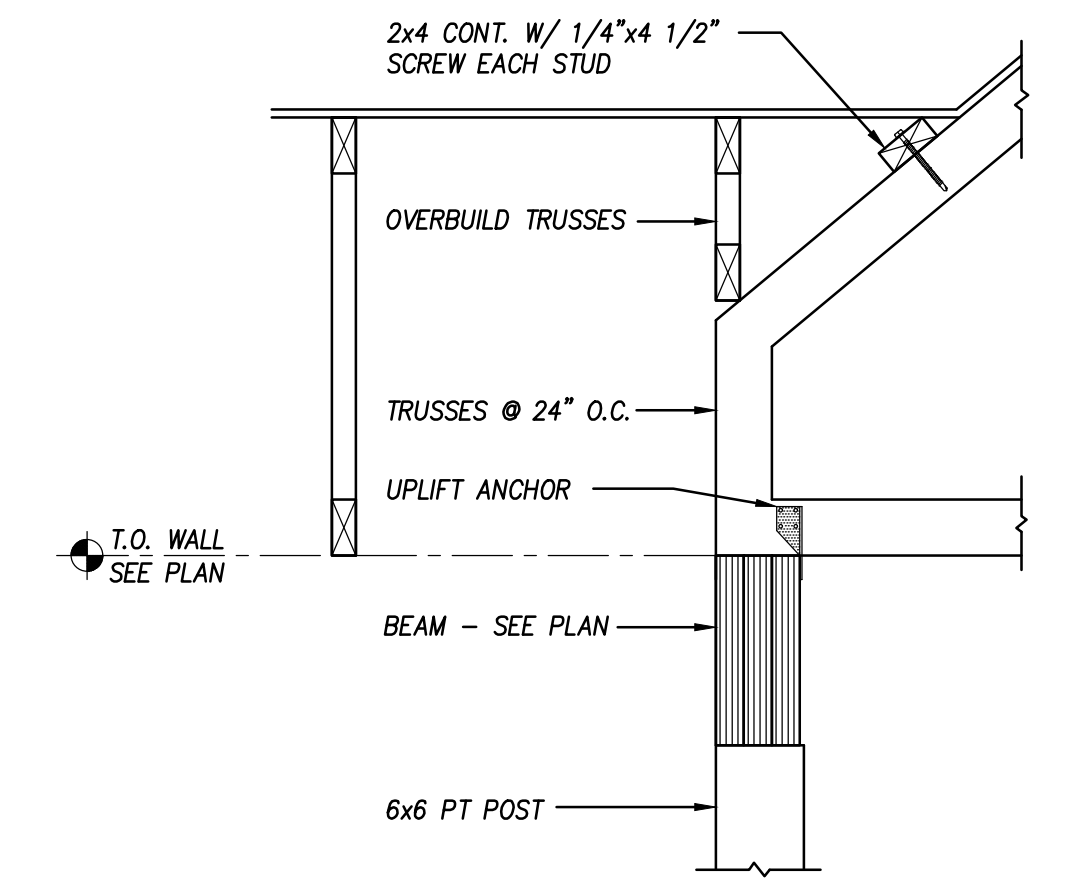


N Roof Section
1" = 1'-0"
WOOD-RO09

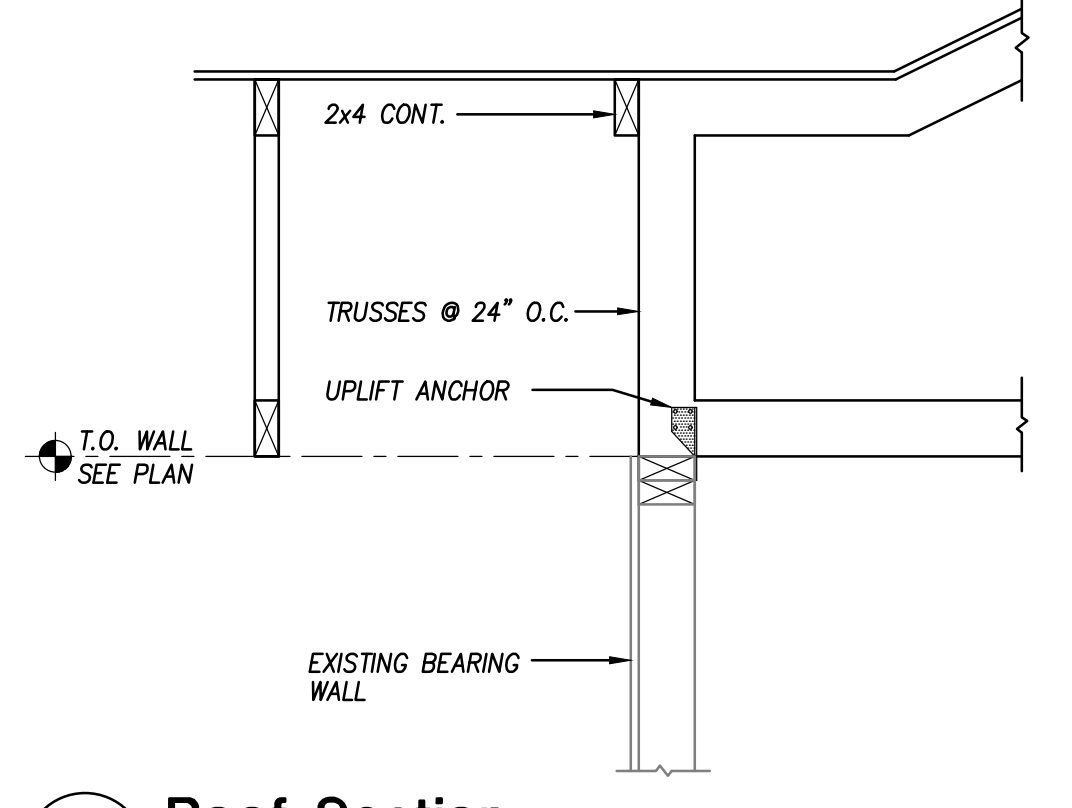


P Roof Section
1" = 1'-0"
WOOD-R010

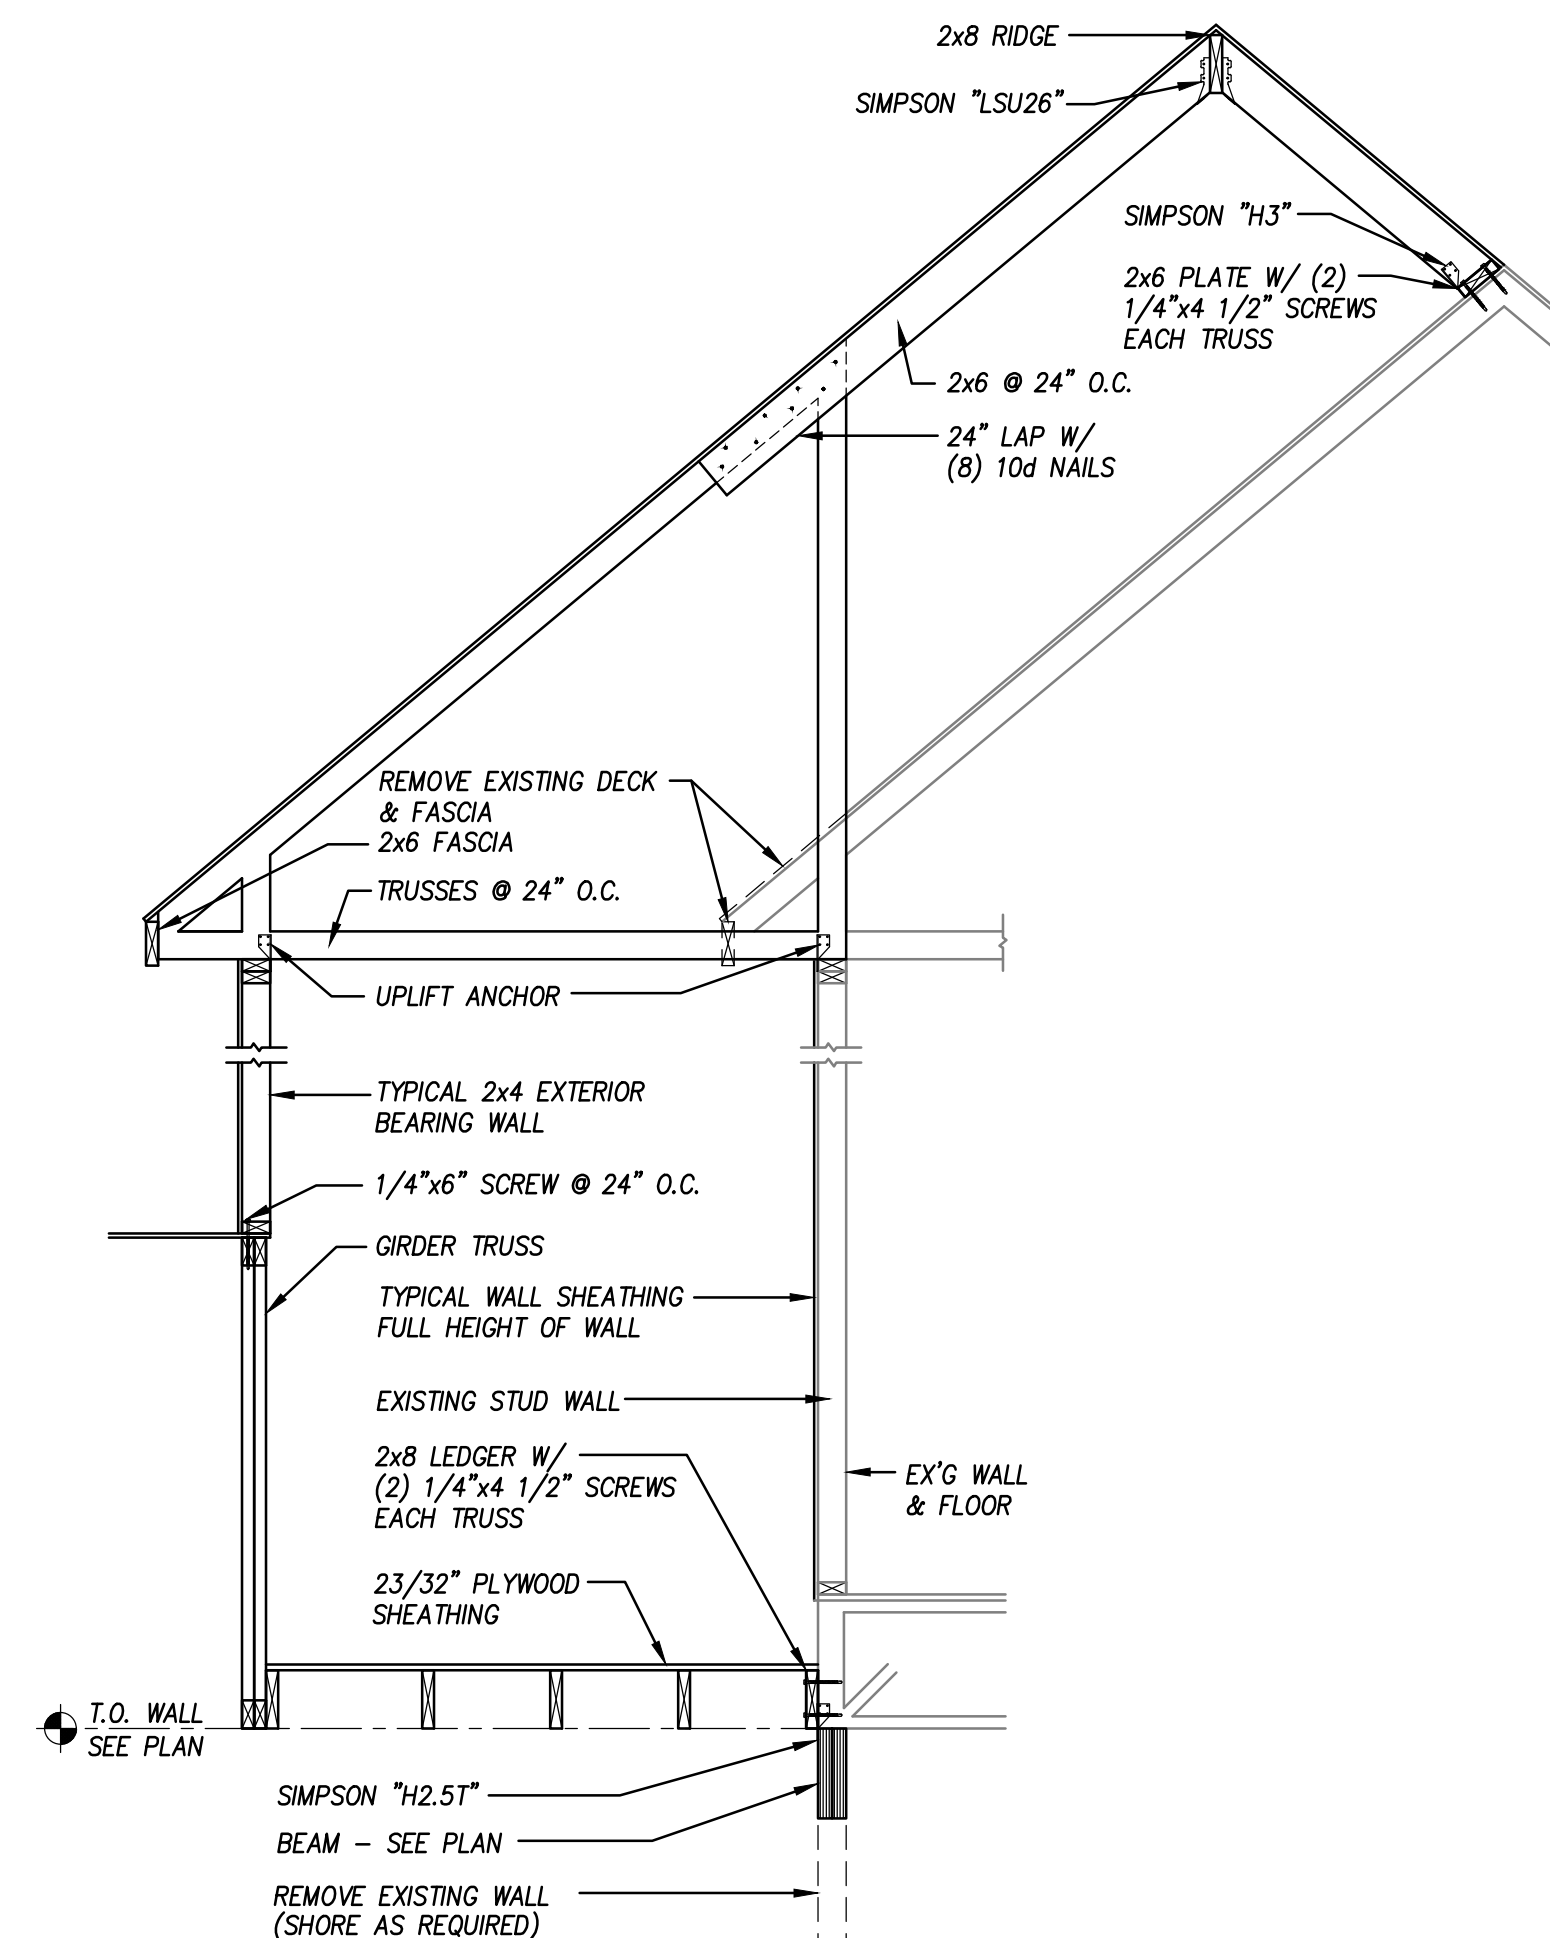


Z Wall Section
1/2" = 1'-0"
23010 T107

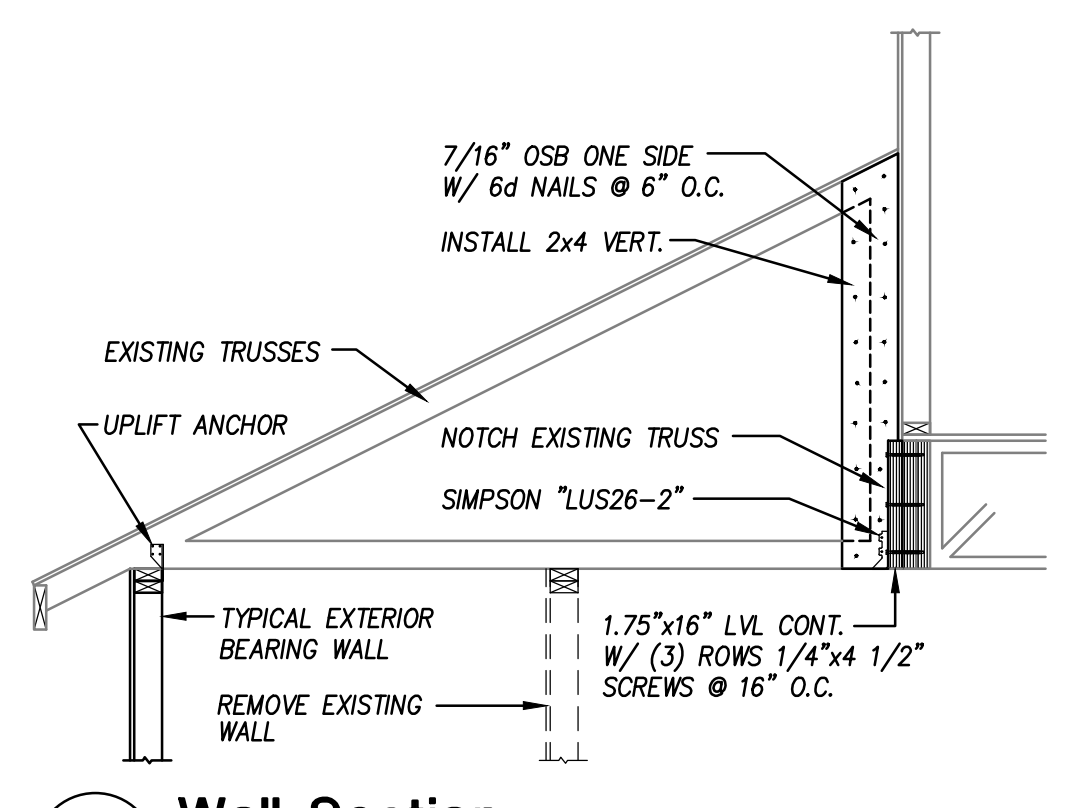


V Wall Section
1/2" = 1'-0"
23010 T103

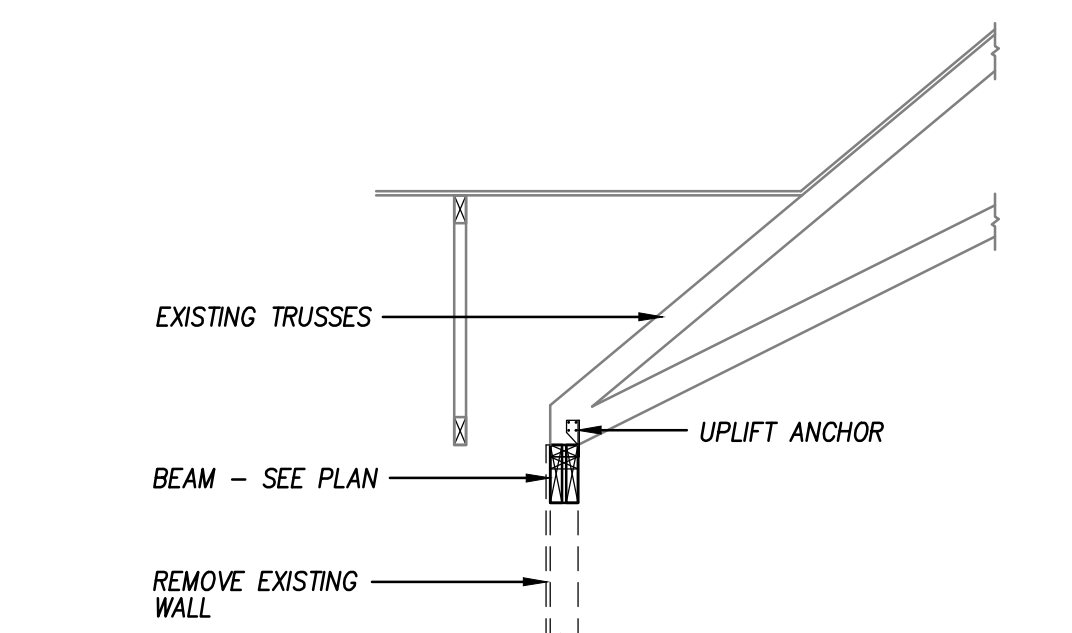

W Wall Section
1/2" = 1'-0"
23010 T104

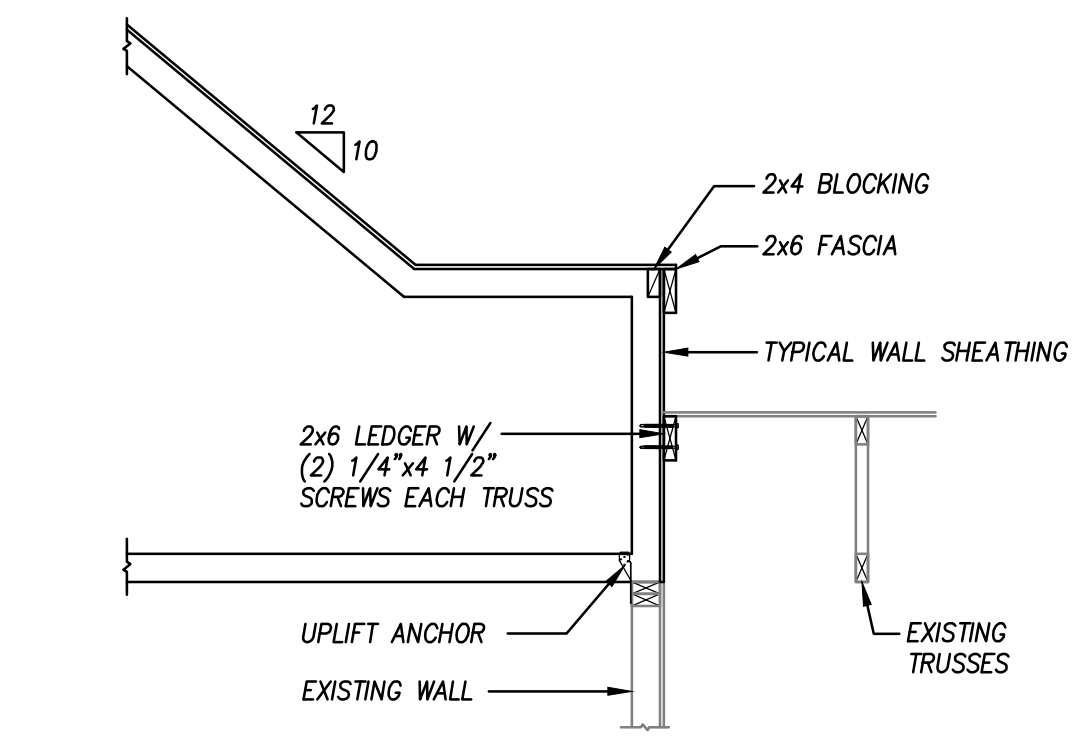


T Wall Section
1/2" = 1'-0"
23010 T101

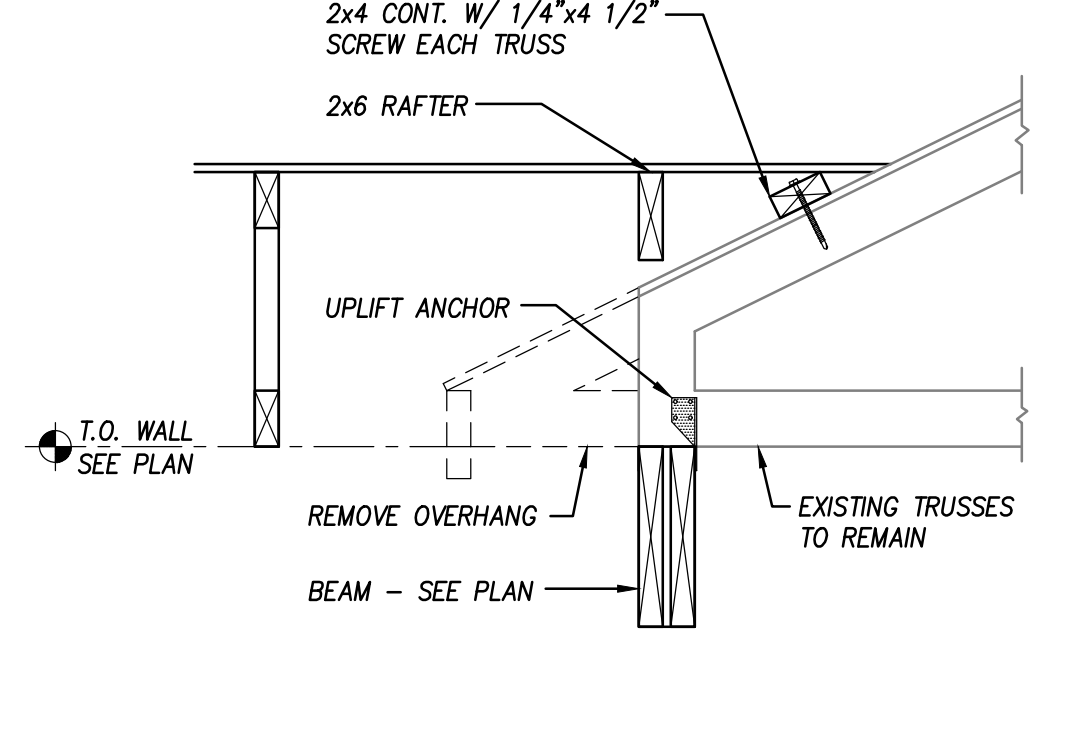

Q Roof Section
1" = 1'-0"
WOOD-R011

Drawing Status:
For Permit & Construction

WSE WAYLAND
STRUCTURAL ENGINEERING
2801 SW 81st Street Gainesville, FL 32608
Phone: 352.336.8888
Email: info@wsewayland.com
Florida COA: #8236

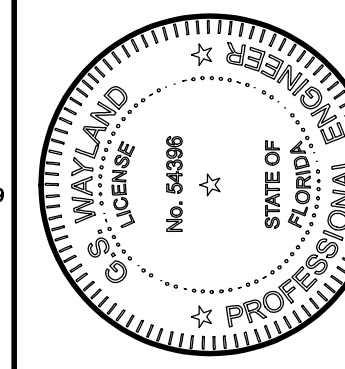

Gregory S Wayland
2025.03.31
08:51:17-04'00'
This item has been signed and sealed using Digital Signature. Printed copies of this document are not considered signed and sealed and the authentication code must be verified on any electronic copies.

Client:
Project Name:
Goodson Residence Addition & Renovations
337 SW Tompkins Street Lake City, FL 32024
Drawing Name:
Structural Details

Drawn by:
GS WAYLAND
Date:
MARCH 31, 2025
WSE Project No.:
23010
Drawing No.

S103