


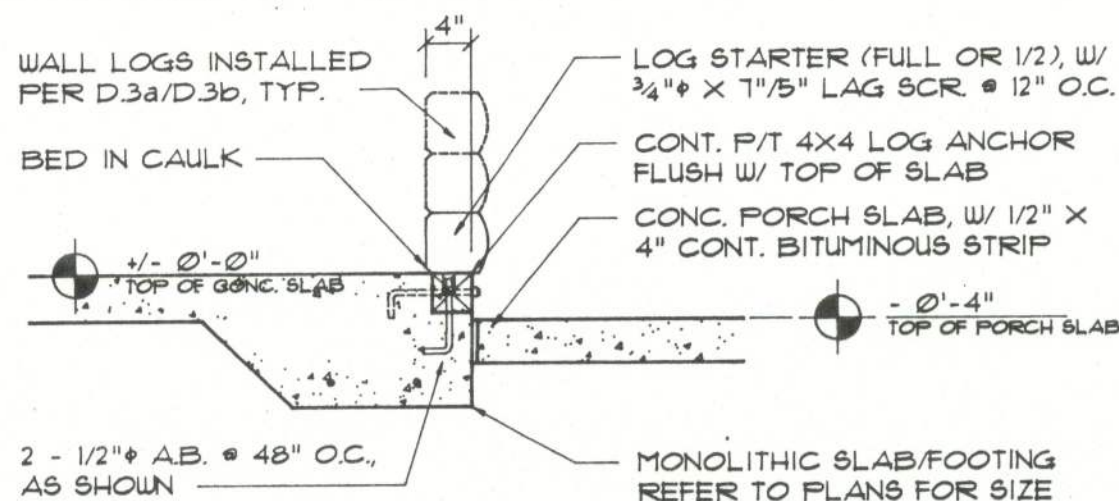


NOTE! REFER TO FOUNDATION PLAN FOR SLAB REINFORCING, TYPICAL I I

MONO. SLAB/FTG. Full Log Starter

SCALE: 3/4" = 1'-0"

G

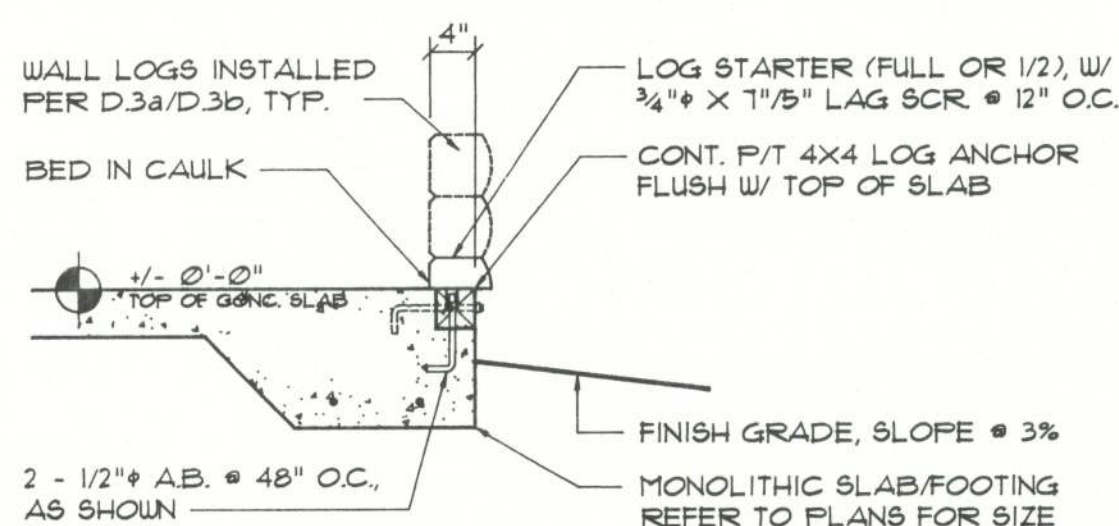


NOTE! REFER TO FOUNDATION PLAN FOR SLAB REINFORCING, TYPICAL I I

MONO. SLAB/FTG. Half Log Starter

SCALE: 3/4" = 1'-0"

H

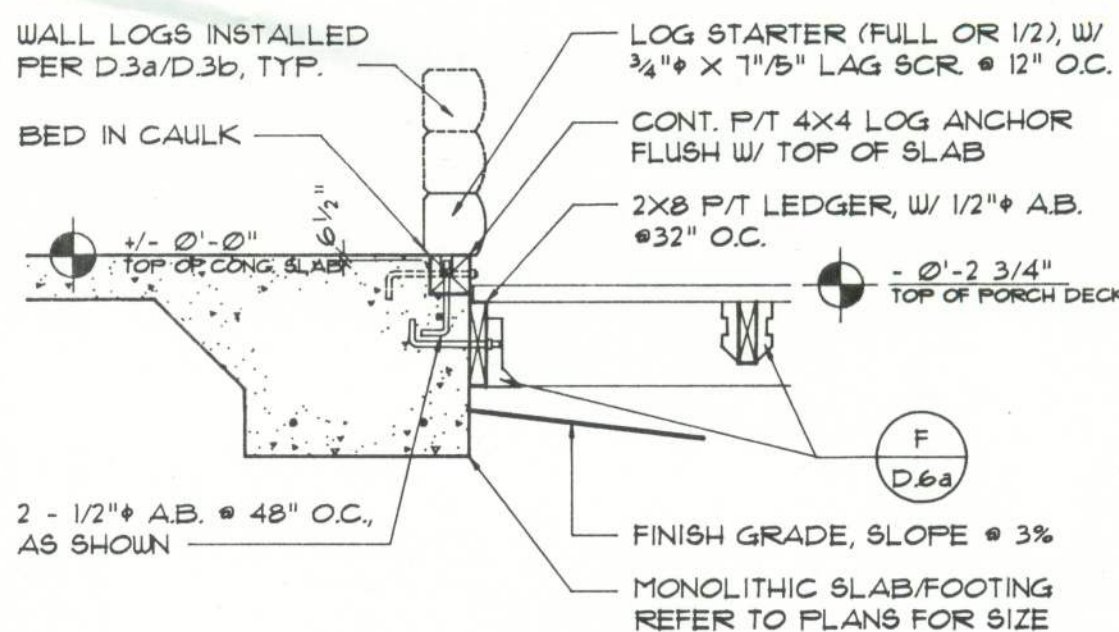


NOTE! REFER TO FOUNDATION PLAN FOR SLAB REINFORCING, TYPICAL I I

MONO. SLAB/FTG. W/ Wood Deck

SCALE: 3/4" = 1'-0"

I

NOTE!
ALL REQUIRED ANCHOR BOLTS, STRAPS OR OTHER EMBEDDED
ITEMS, SHALL BE IN-PLACE PRIOR TO THE POURING OF CONCRETE.
VERIFY & COORDINATE PLANS AND OTHER FOUNDATION DETAILS.

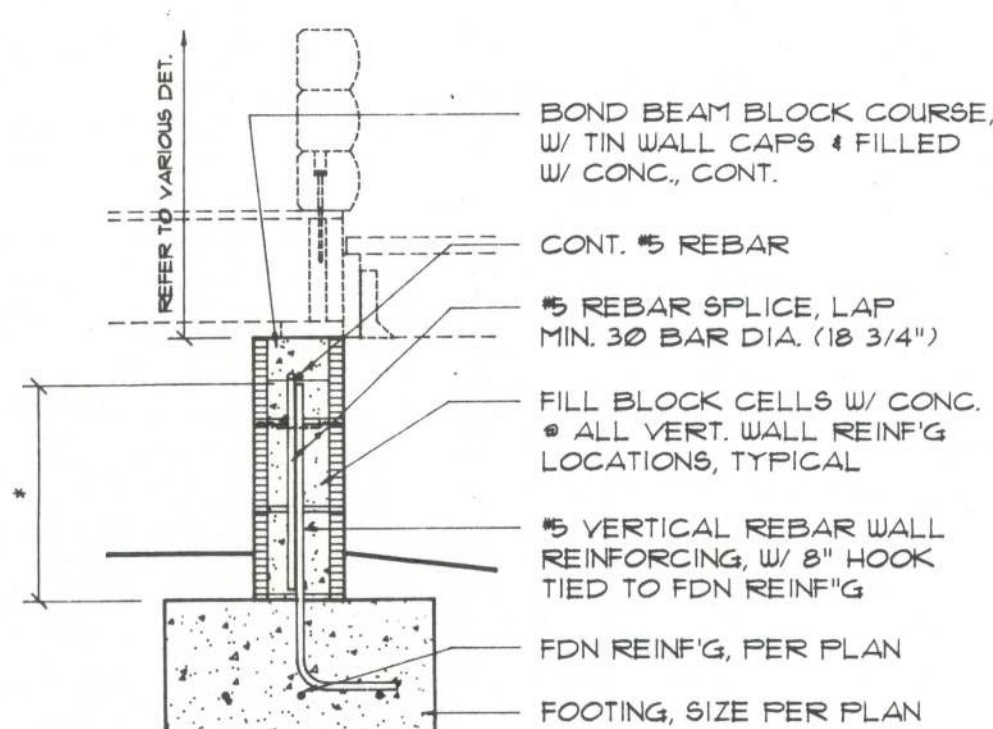

* DIMENSION VARIES W/ HEIGHT OF STEM WALL, AS
REQUIRED BY SITE CONDITIONS.


NOTE!
FOR STEM WALLS OVER 6 BLOCK COURSES HIGH, REFER TO
BASEMENT WALL REINF'G DETAIL FOR 3 PART WALL REINF'G
(FDN. HOOK, WALL REINF'G & LAP SPLICE).

NOTE!
ALL REQUIRED ANCHOR BOLTS, STRAPS OR OTHER EMBEDDED
ITEMS, SHALL BE IN-PLACE PRIOR TO THE POURING OF CONCRETE.
VERIFY & COORDINATE PLANS AND OTHER FOUNDATION DETAILS.

Stem Wall REINF'G

SCALE: 3/4" = 1'-0"


J.1

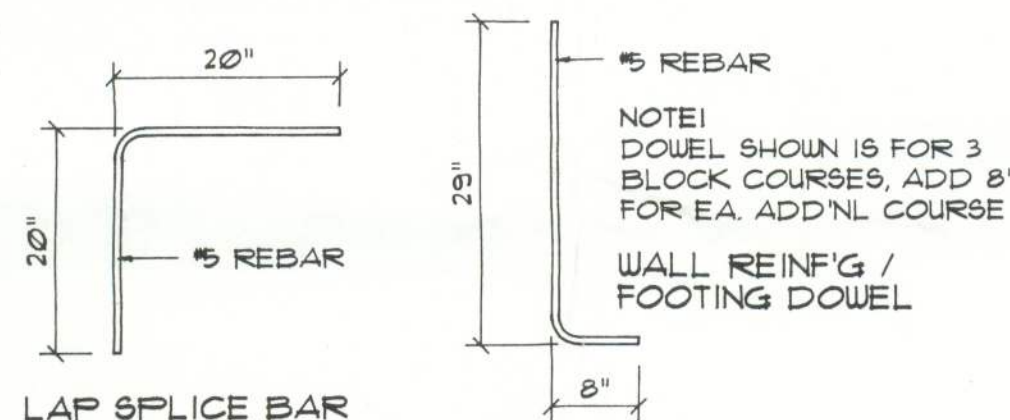

Rebar DETAILS

SCALE: 3/4" = 1'-0"


J.2

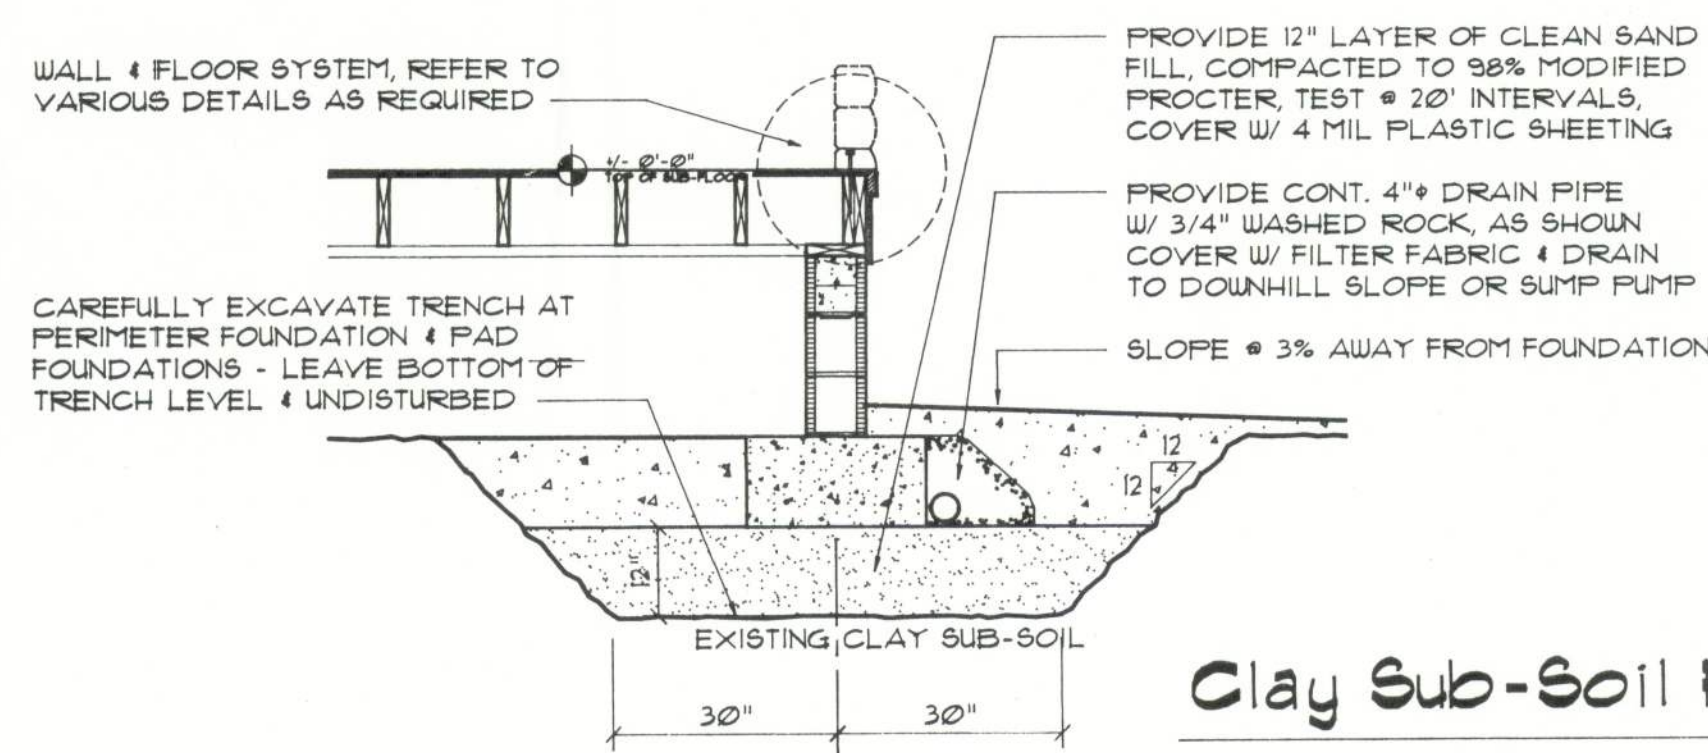

Clay Sub-Soil FND.

SCALE: 1/2" = 1'-0"

L

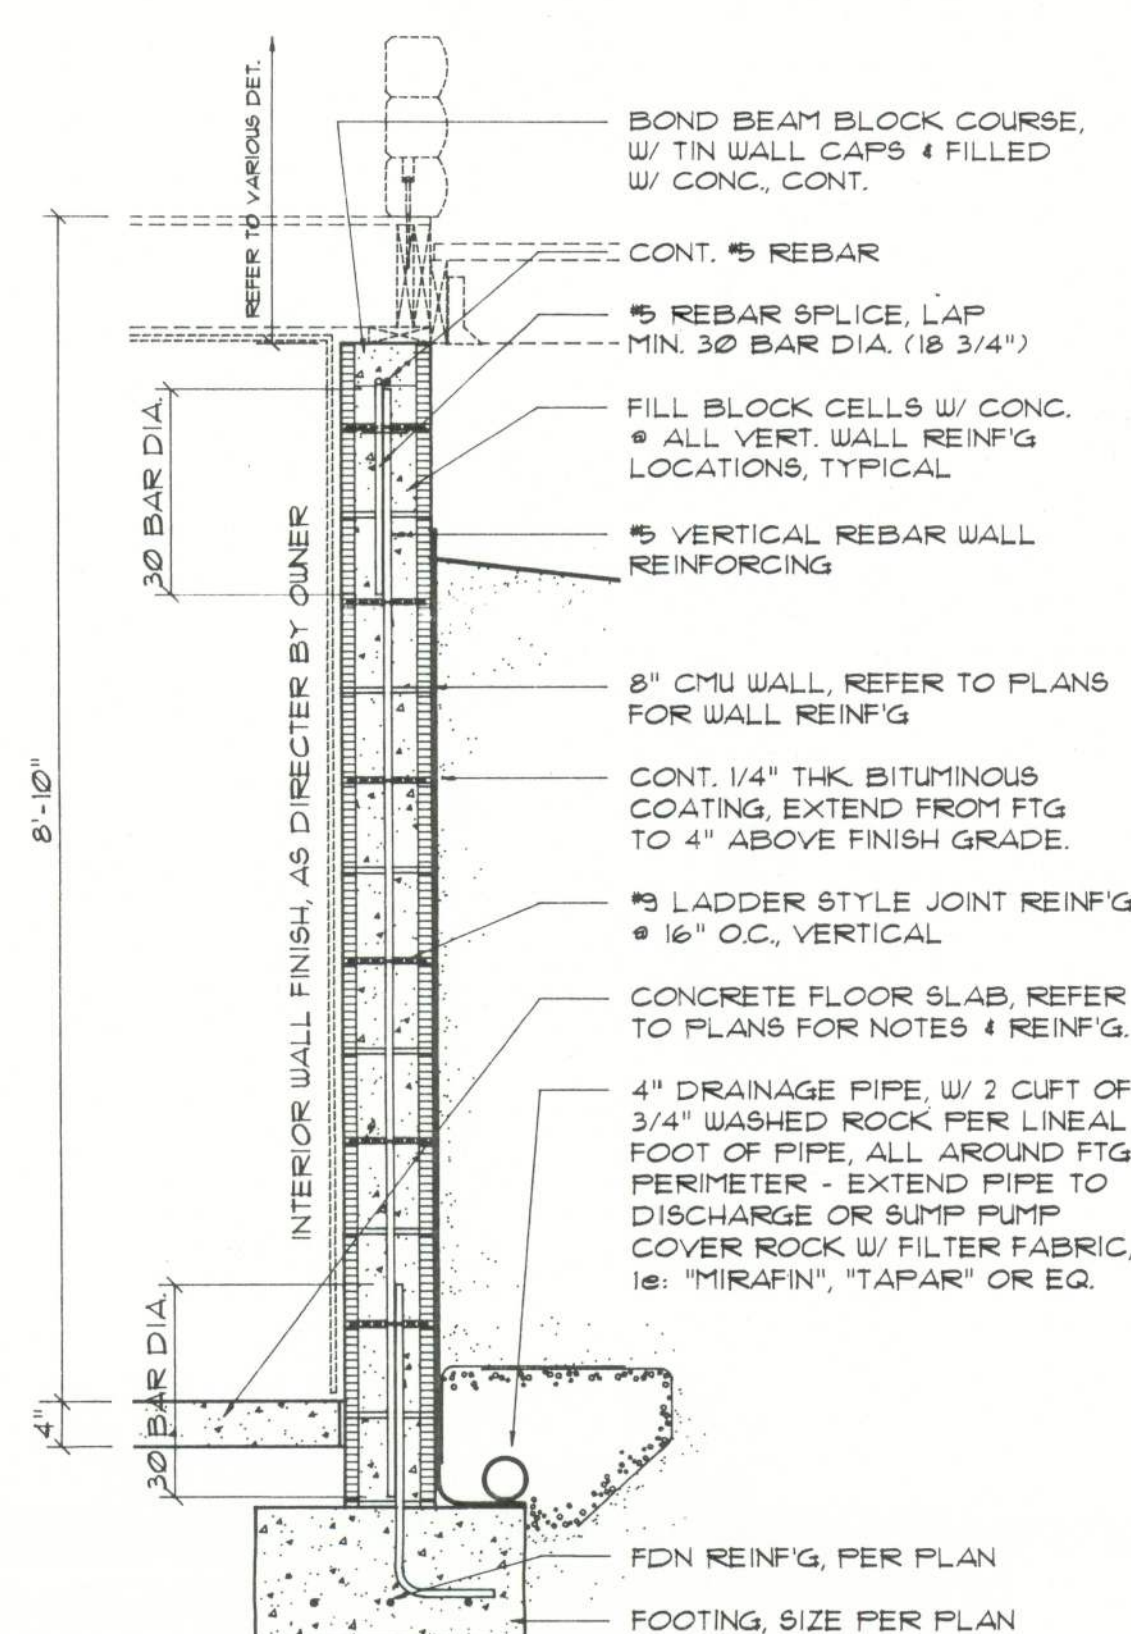

NOTE!
ALL REQUIRED ANCHOR BOLTS, STRAPS OR OTHER EMBEDDED
ITEMS, SHALL BE IN-PLACE PRIOR TO THE POURING OF CONCRETE.
VERIFY & COORDINATE PLANS AND OTHER FOUNDATION DETAILS.

Basement Wall SEC.

SCALE: 3/4" = 1'-0"

K

SHEET: D.6b

REVISION:

DRAWN: NPG

DATE: 01NOV96
COMPI: SRLH

Custom Log Home Standard Details:
FOUNDATION DETAILS

SUWANNEE RIVER
LOG HOMES, INC.
Manufacturers
Specializing in Cypress & Cedar Custom Homes
4345 HIGHWAY 90, WELLBORN, FLORIDA 32094
904.963.1065/564.71 / 1.800.962.1065/564.71

THE SUWANNEE RIVER LOG HOMES, INC. MAKES NO WARRANTY AS TO THE ACCURACY OF THE INFORMATION CONTAINED HEREIN. THE USER SHALL BE RESPONSIBLE FOR OBTAINING ALL NECESSARY PERMITS AND APPROVALS FROM THE APPROPRIATE AGENCIES. 