



- DESIGN CODES:
2017 FLORIDA BUILDING CODE (FBC) - RESIDENTIAL
ASCE 7-10, 2005
NDS, ACI, ATC, AWP, APA, ICC 600-08
- OCCUPANCY: RESIDENTIAL GROUP R-3 (ONE- AND TWO-FAMILY DWELLINGS)
- DESIGN LOADS:

ROOF TRUSS:
LL 20 PSF TOP CHORD
LL 0 PSF BOTTOM CHORD
DL 7 PSF TOP CHORD
DL 5 PSF BOTTOM CHORD

ROOF CONVENTIONAL FRAMING:
LL 20 PSF RAFTERS
LL 20 PSF CEILING JOISTS
DL 10 PSF RAFTERS
DL 10 PSF CEILING JOISTS
DL 30 PSF ATTICS WITH STORAGE
DL 10 PSF ATTICS W/O STORAGE

FLOORS:
LL 40 PSF TOP CHORD
LL 0 PSF BOTTOM CHORD
DL 10 PSF TOP CHORD
DL 5 PSF BOTTOM CHORD

- MAXIMUM HEIGHT OF STRUCTURE: 19'-4"
- NUMBER OF STORIES: 1
- TYPE OF CONSTRUCTION: TYPE V-G, UNPROTECTED, UNSPRINKLERED
- WIND ZONE INFORMATION
 BUILDING: ENCLOSED STRUCTURE
 ULTIMATE DESIGN WIND SPEED: 130 MPH
 NOMINAL DESIGN WIND SPEED: 110 MPH
 BUILDING RISK CATEGORY: II
 WIND EXPOSURE CATEGORY: C
 INTERNAL PRESSURE COEFFICIENT: 0.1 & $C_{Gp} \pm$

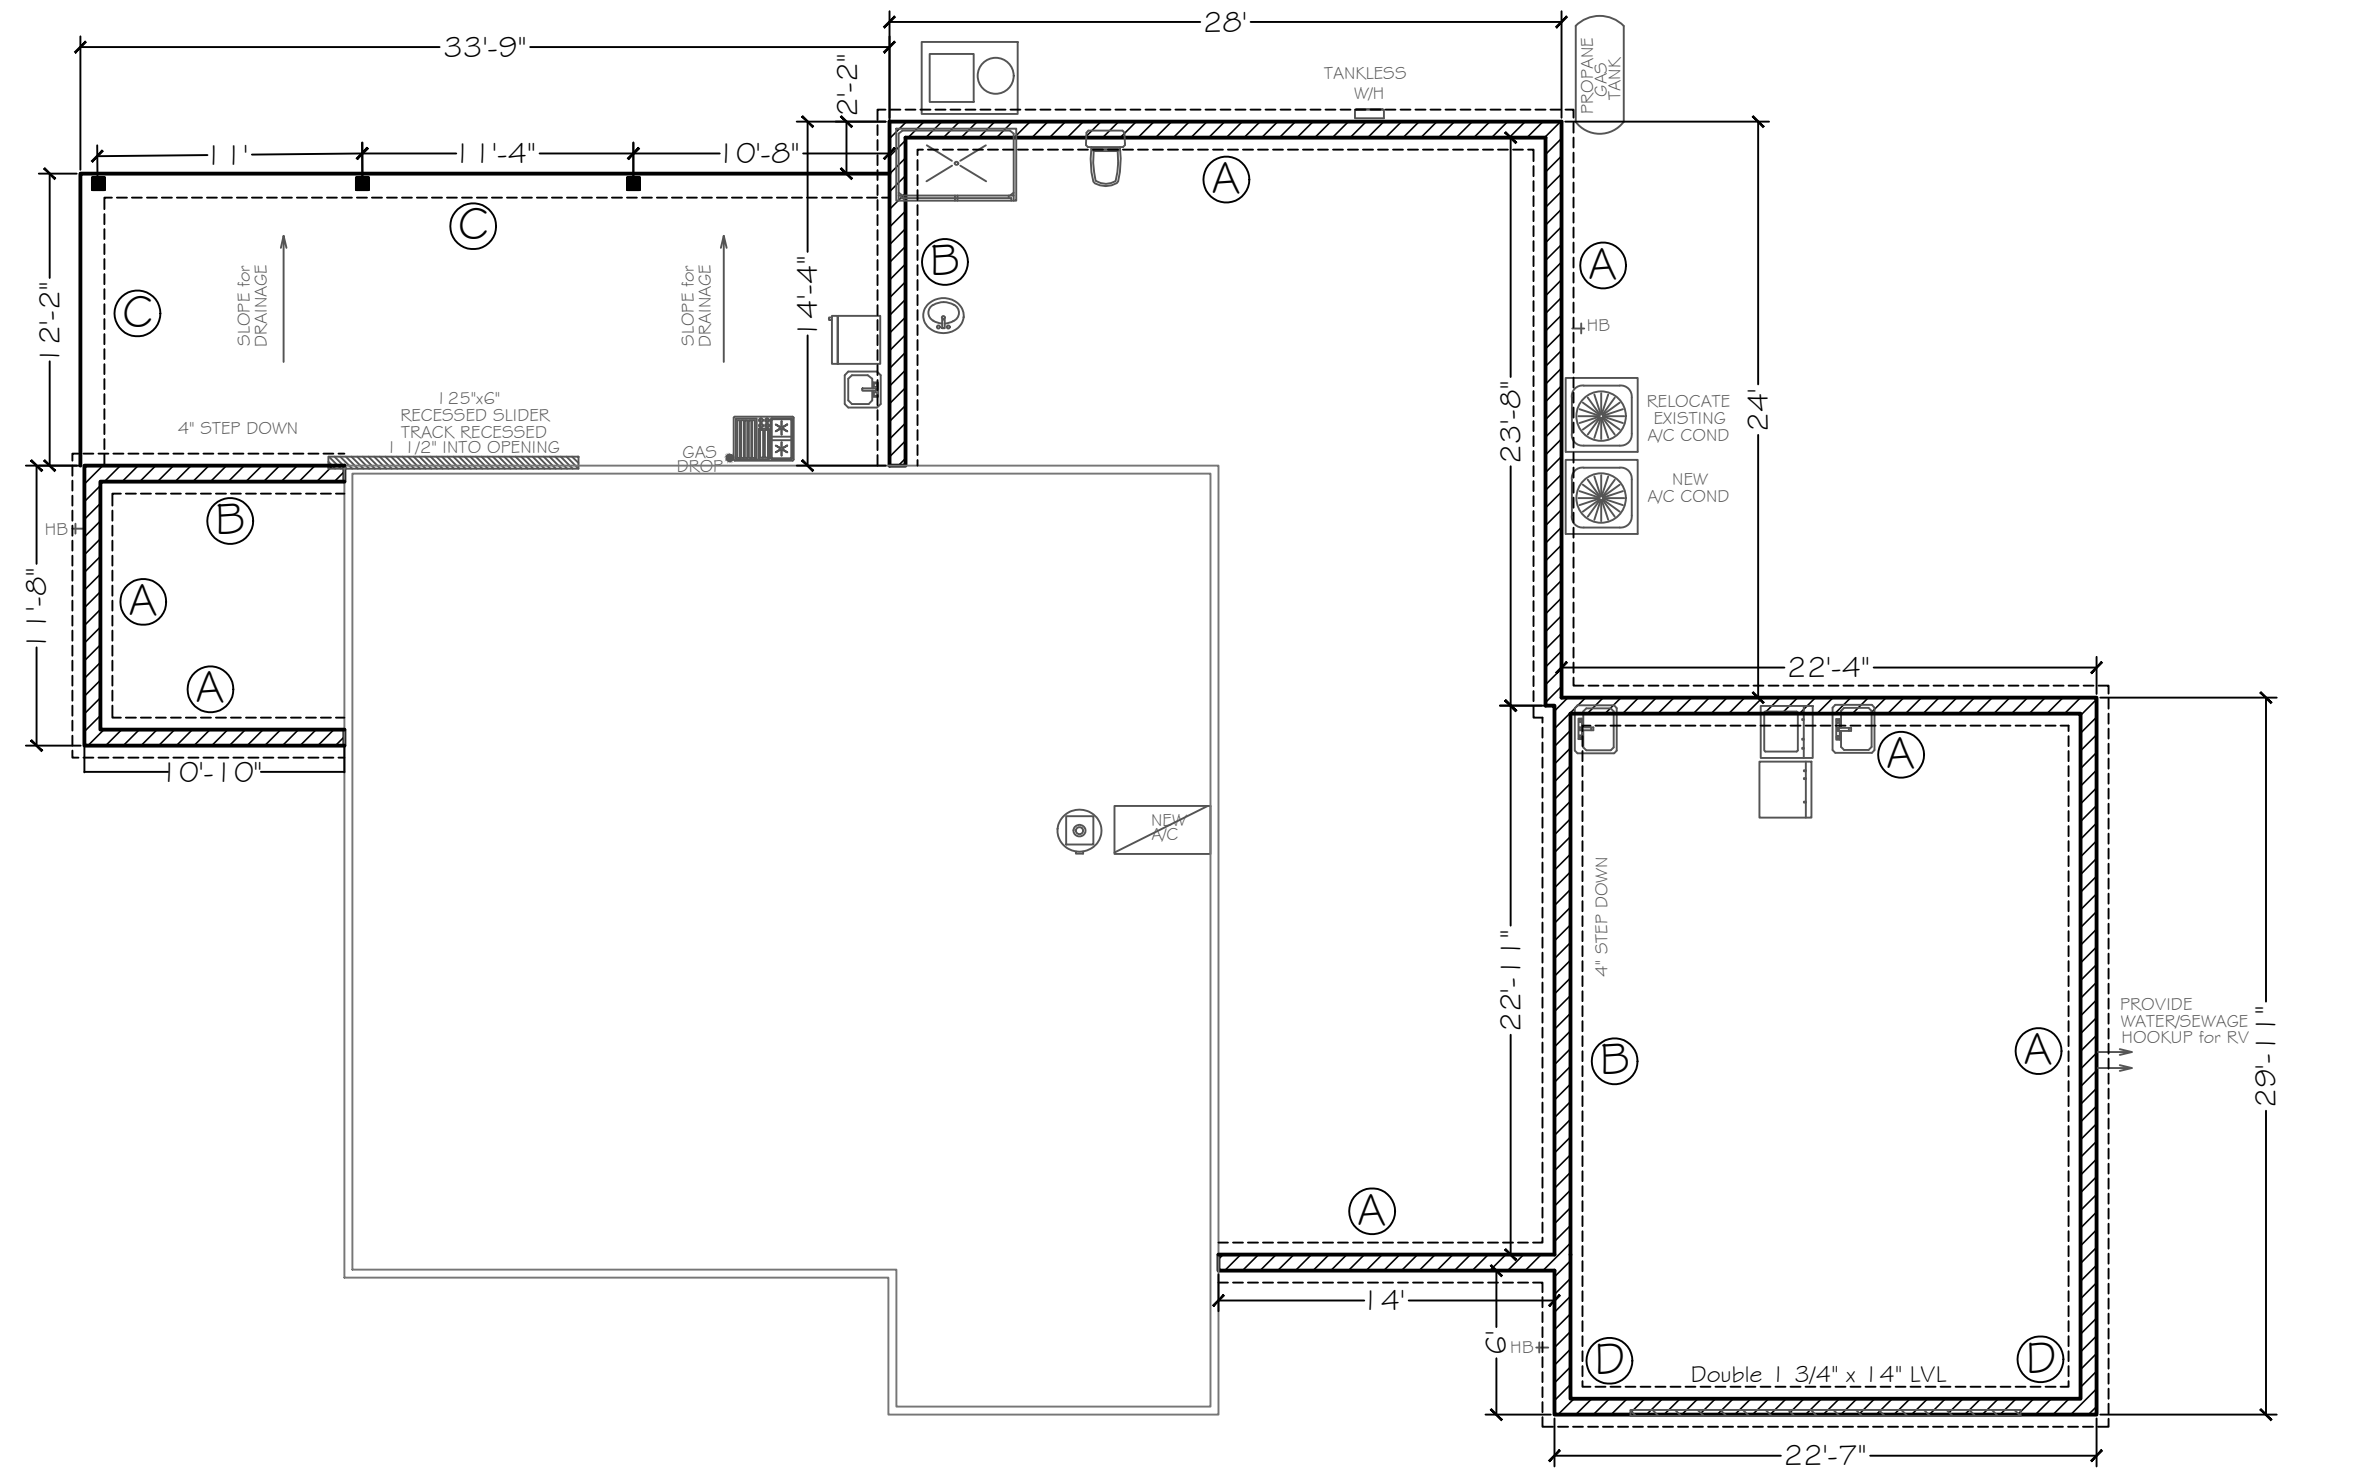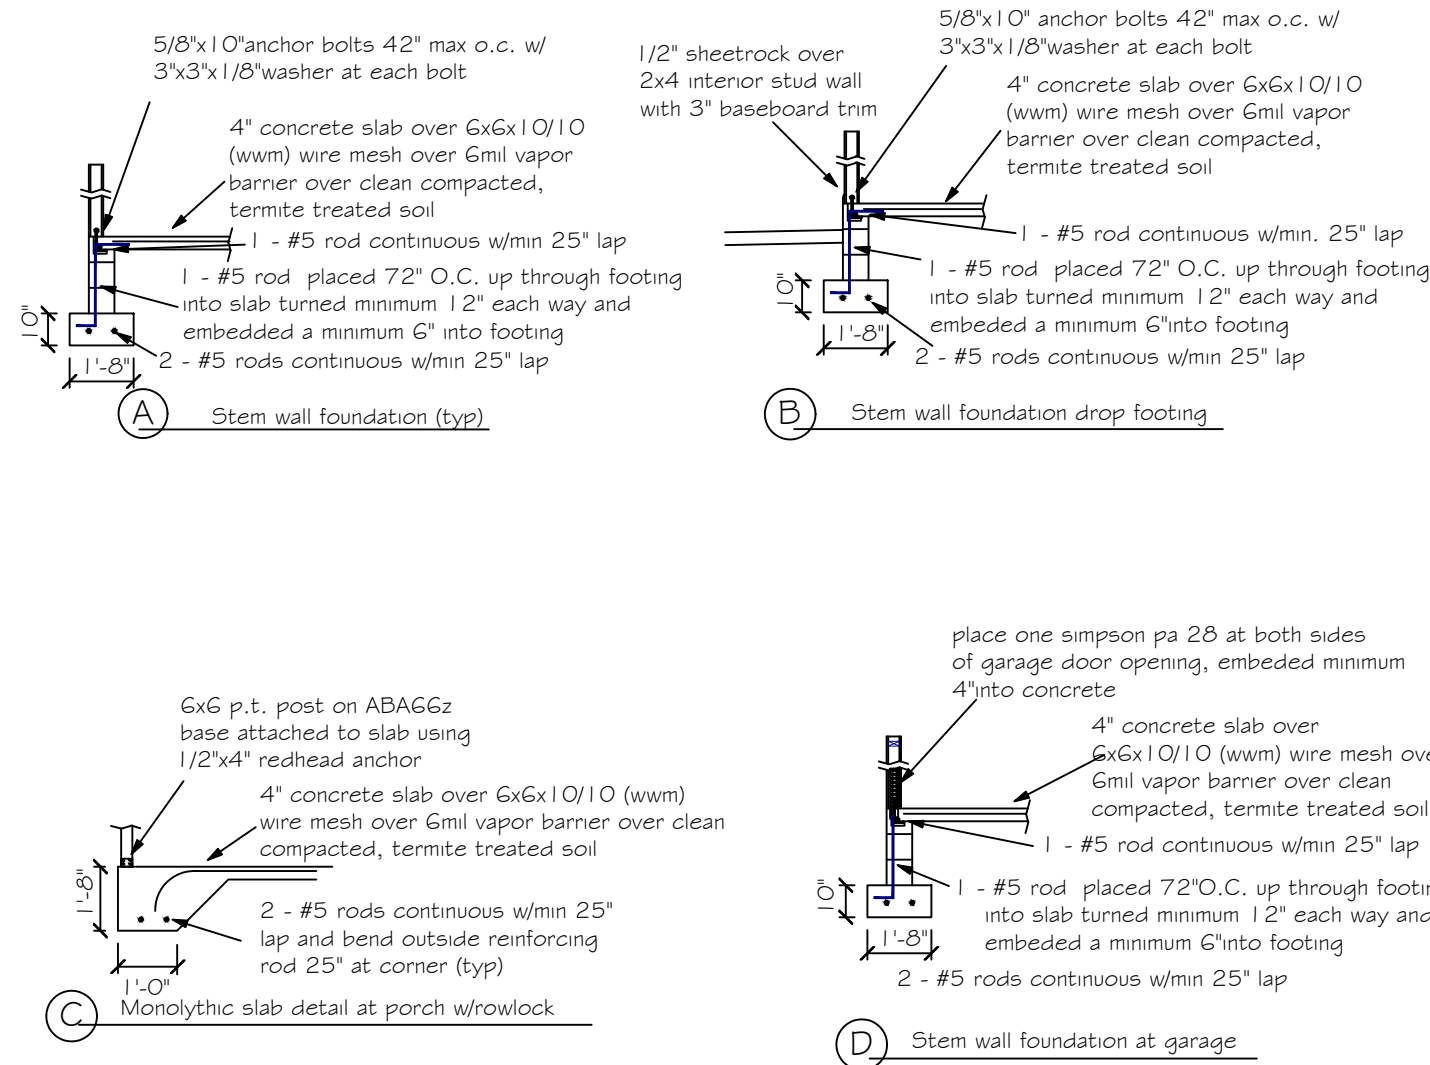

SCALE: 1/8" = 1'

1. REFER TO ARCHITECTURAL & BUILDING PLANS FOR ACTUAL DIMENSIONS, RECESSES IN SLAB, STEP DOWNS, ETC.
2. CONTRACTOR SHALL VERIFY ALL ROUGH PLUMBING LOCATIONS WITH OWNER PRIOR TO POURING SLAB
3. THE SLAB SHALL BE 4" CONCRETE SLAB REINFORCED W/ 6X6-1.4/1.4 WELDED WIRE MESH PLACED ON CHAIRS 1 1/2" DEPTH OR FIBER MESH CONCRETE, 6-MIL POLY VAPOR BARRIER W/ 6" LAPS SEALED W/ POLY TAPE OVER TERMITE-TREATED & COMPACTED FILL
4. BOTTOM OF EXTERIOR FOOTINGS SHALL BE A MINIMUM OF 12" BELOW UNDISTURBED SOIL OR ENGINEERED FILL PER FBC-RES, SECTION R403.1.4

Carol Chadwick, PE
cn=Carol Chadwick
PE, o=This item has
been electronically
signed and sealed
by Carol Chadwick,
PE using a digital
signature., ou,
email=ccpewyo@g
mail.com, c=US
2020.08.09 17:35:3
-04'00'

HUTCHISON ADDITION
FOUNDATION PLAN
LAKE CITY, FL

PROJECT NO.	FL20153
DATE	AUG. 9, 2020



5	100
---	-----

NOTE
7/16" O.S.B. NAILED WITH 8D 6"
O.C. IN FIELD & 4" O.C. ON EDGES

Simpson Strong-Tie Co. Titen HD Heavy-Duty Screw Anchors 5/8" x 8" maximum spacing of 42" o.c., may be used in lieu of 5/8"x10" anchor bolts with 3"x3"x1/8" washer. Titen HD Heavy-Duty Screw Anchors shall be installed per manufacturer's specifications.

- 4" O.C. GABLE END
- 6" O.C. EDGES (ALL ZONES)
- 6" O.C. INTERMEDIATE FRAMING (ZONE 3)
- 12" O.C. INTERMEDIATE FRAMING (ZONES 1 & 2)

1" SPACE IS MAINTAINED BETWEEN THE END OF THE GUTTER AND THE WALL CLADDING

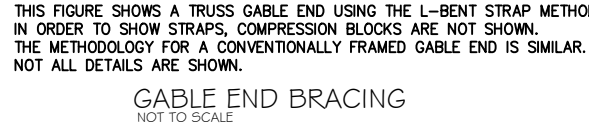 

NOTE:
 UPLIFT CONNECTION IS REQUIRED AT EACH END OF HEADER AND AT BOTTOM OF HEADER STUDS IN ADDITION TO CONNECTORS AT WALL STUDS AND AT TOP AND BOTTOM OF CRIPPLES

Carol Chadwick, PE
cn=Carol Chadwick
PE, o=This item has
been electronically
signed and sealed
by Carol Chadwick,
PE using a digital
signature., ou,
email=ccpewyo@
mail.com, c=US
2020.08.09 17:35:5
-04'00'