



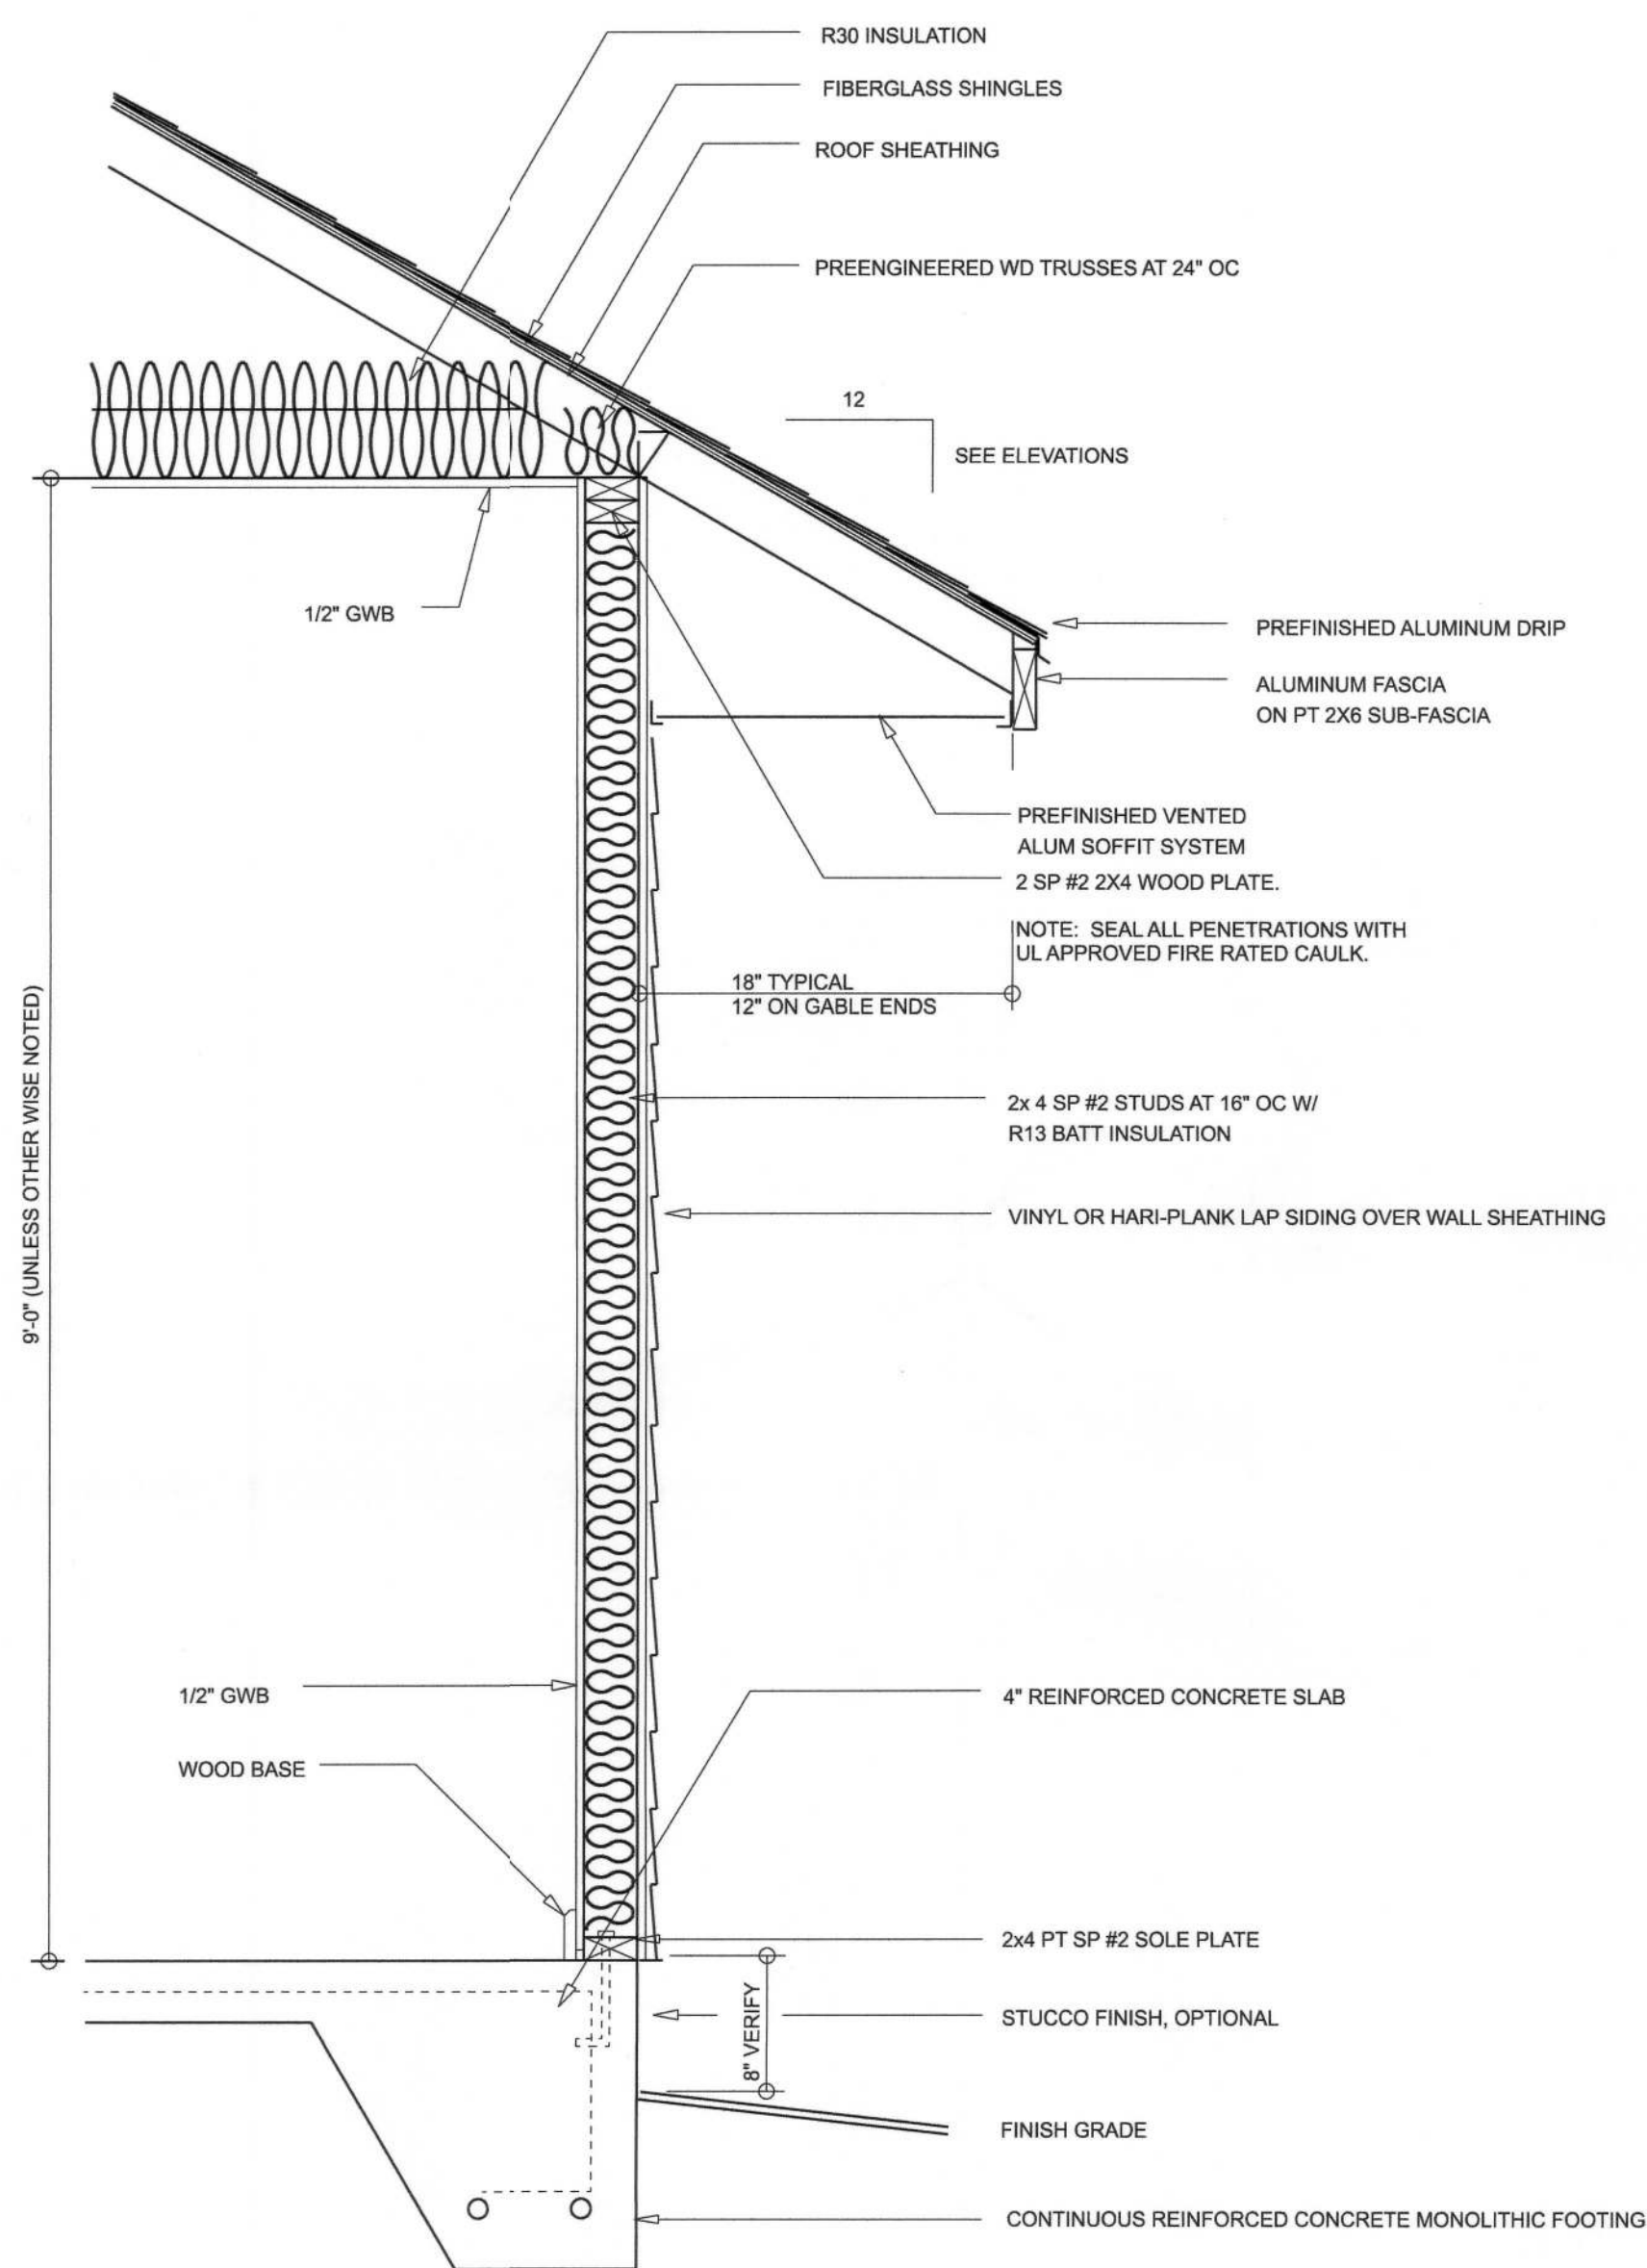

TYPICAL WALL SECTION
SCALE: 1" = 1'-0"

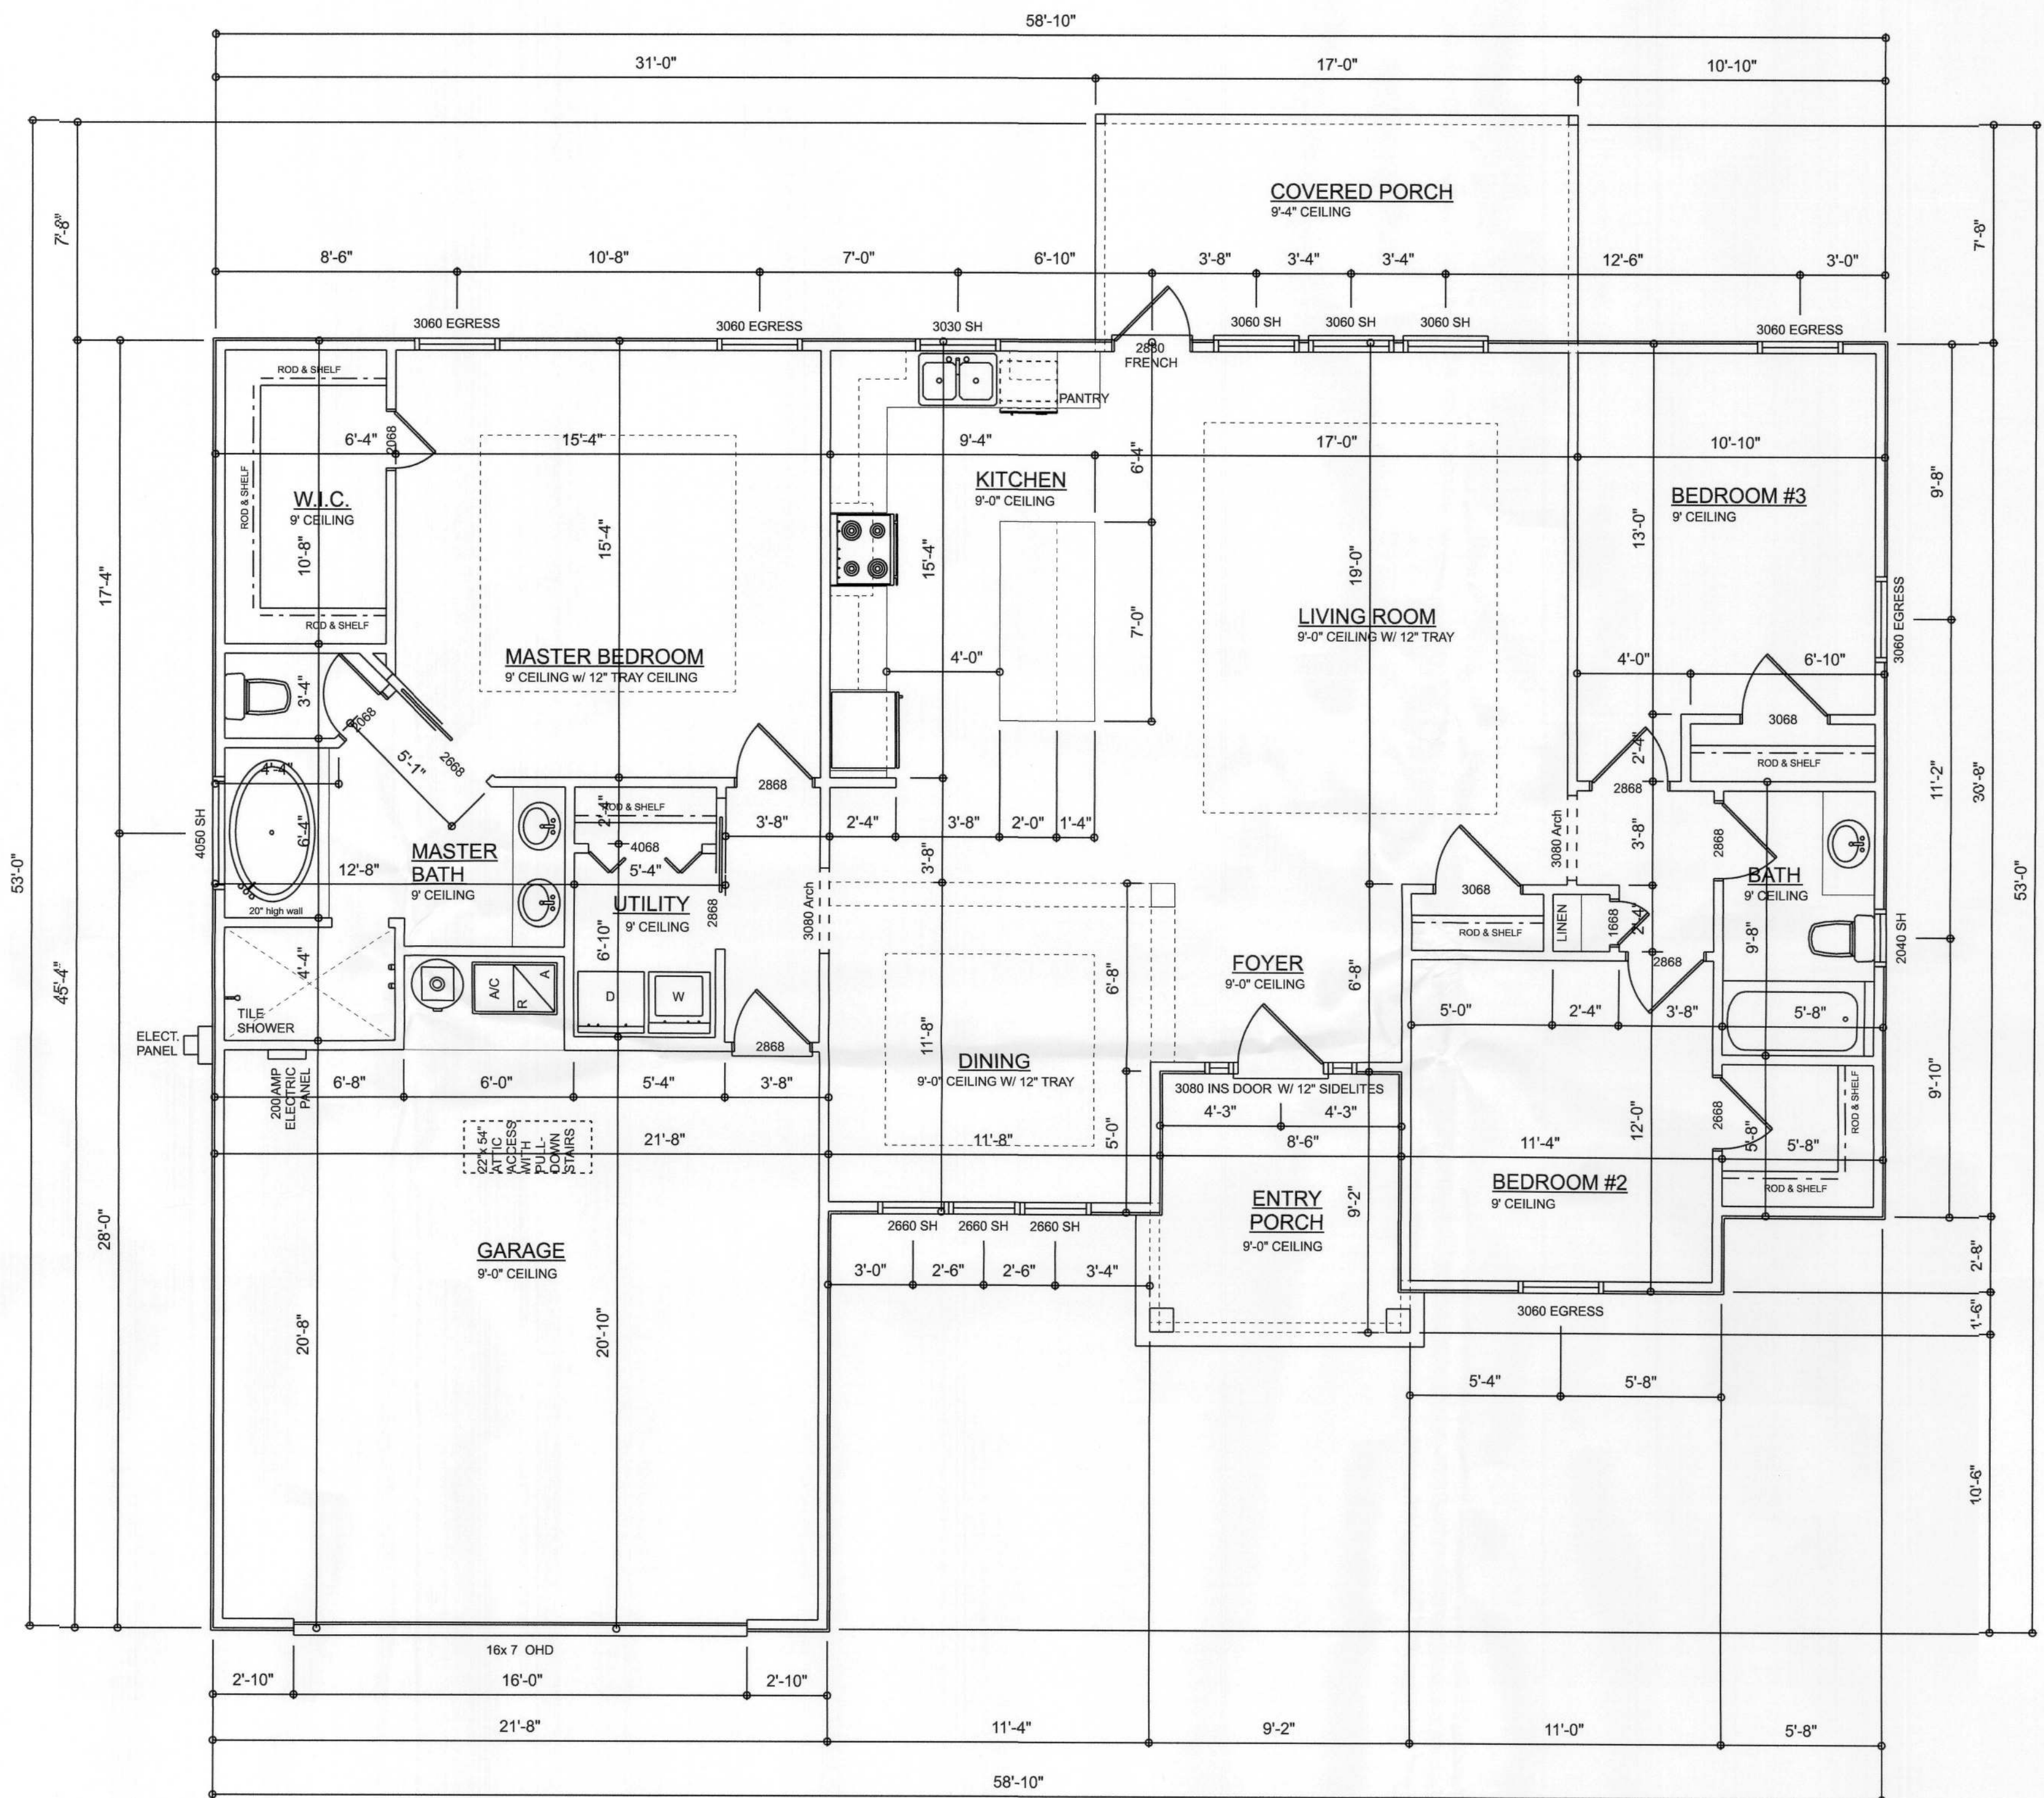

DIMENSIONED FLOOR PLAN
SCALE: 1/4" = 1'-0"

ALL CEILING HEIGHTS TO BE 9' UNLESS NOTED OTHERWISE

AREA SUMMARY

LIVING	1,669	S.F.
ENTRY PORCH	80	S.F.
REAR PORCH	136	S.F.
GARAGE	440	S.F.
TOTAL LIVING	2,325	S.F.

REVISIONS SCHEDULE	
MAY 5th, 2016	ORIGINAL DRAWINGS

ADAM'S CONSTRUCTION

RIDGEPOINT DESIGN, INC.
496 SW RING CT. LAKE CITY, FLORIDA 32025
P. 386-288-1188
E. RIDGEPOINTDESIGN@GMAIL.COM

SHEET NUMBER
A.2
OF 3 SHEETS