


IMPORTANT NOTES:
1. IT IS THE BUILDER'S RESPONSIBILITY TO VERIFY ALL GEOMETRY AND DIMENSIONS BEFORE ORDERING ANY MATERIALS OR BEGINNING CONSTRUCTION.
2. THESE PLANS ARE FOR LAYOUT AND DESIGN PURPOSES ONLY. ALL STRUCTURAL NOTES AND DETAILS TO BE PROVIDED BY AN ENGINEER.
3. ALL EXTERIOR WALLS ARE 2X6 FRAME.
4. ALL INTERIOR DOORS 6'-8".

A/C LIVING AREA	=	1961 S.F.
ENTRY	=	80 S.F.
LANAI	=	190 S.F.
2 CAR GARAGE/MECH STOR	=	550 S.F.
TOTAL AREA UNDER ROOF		= 2781 S.F.

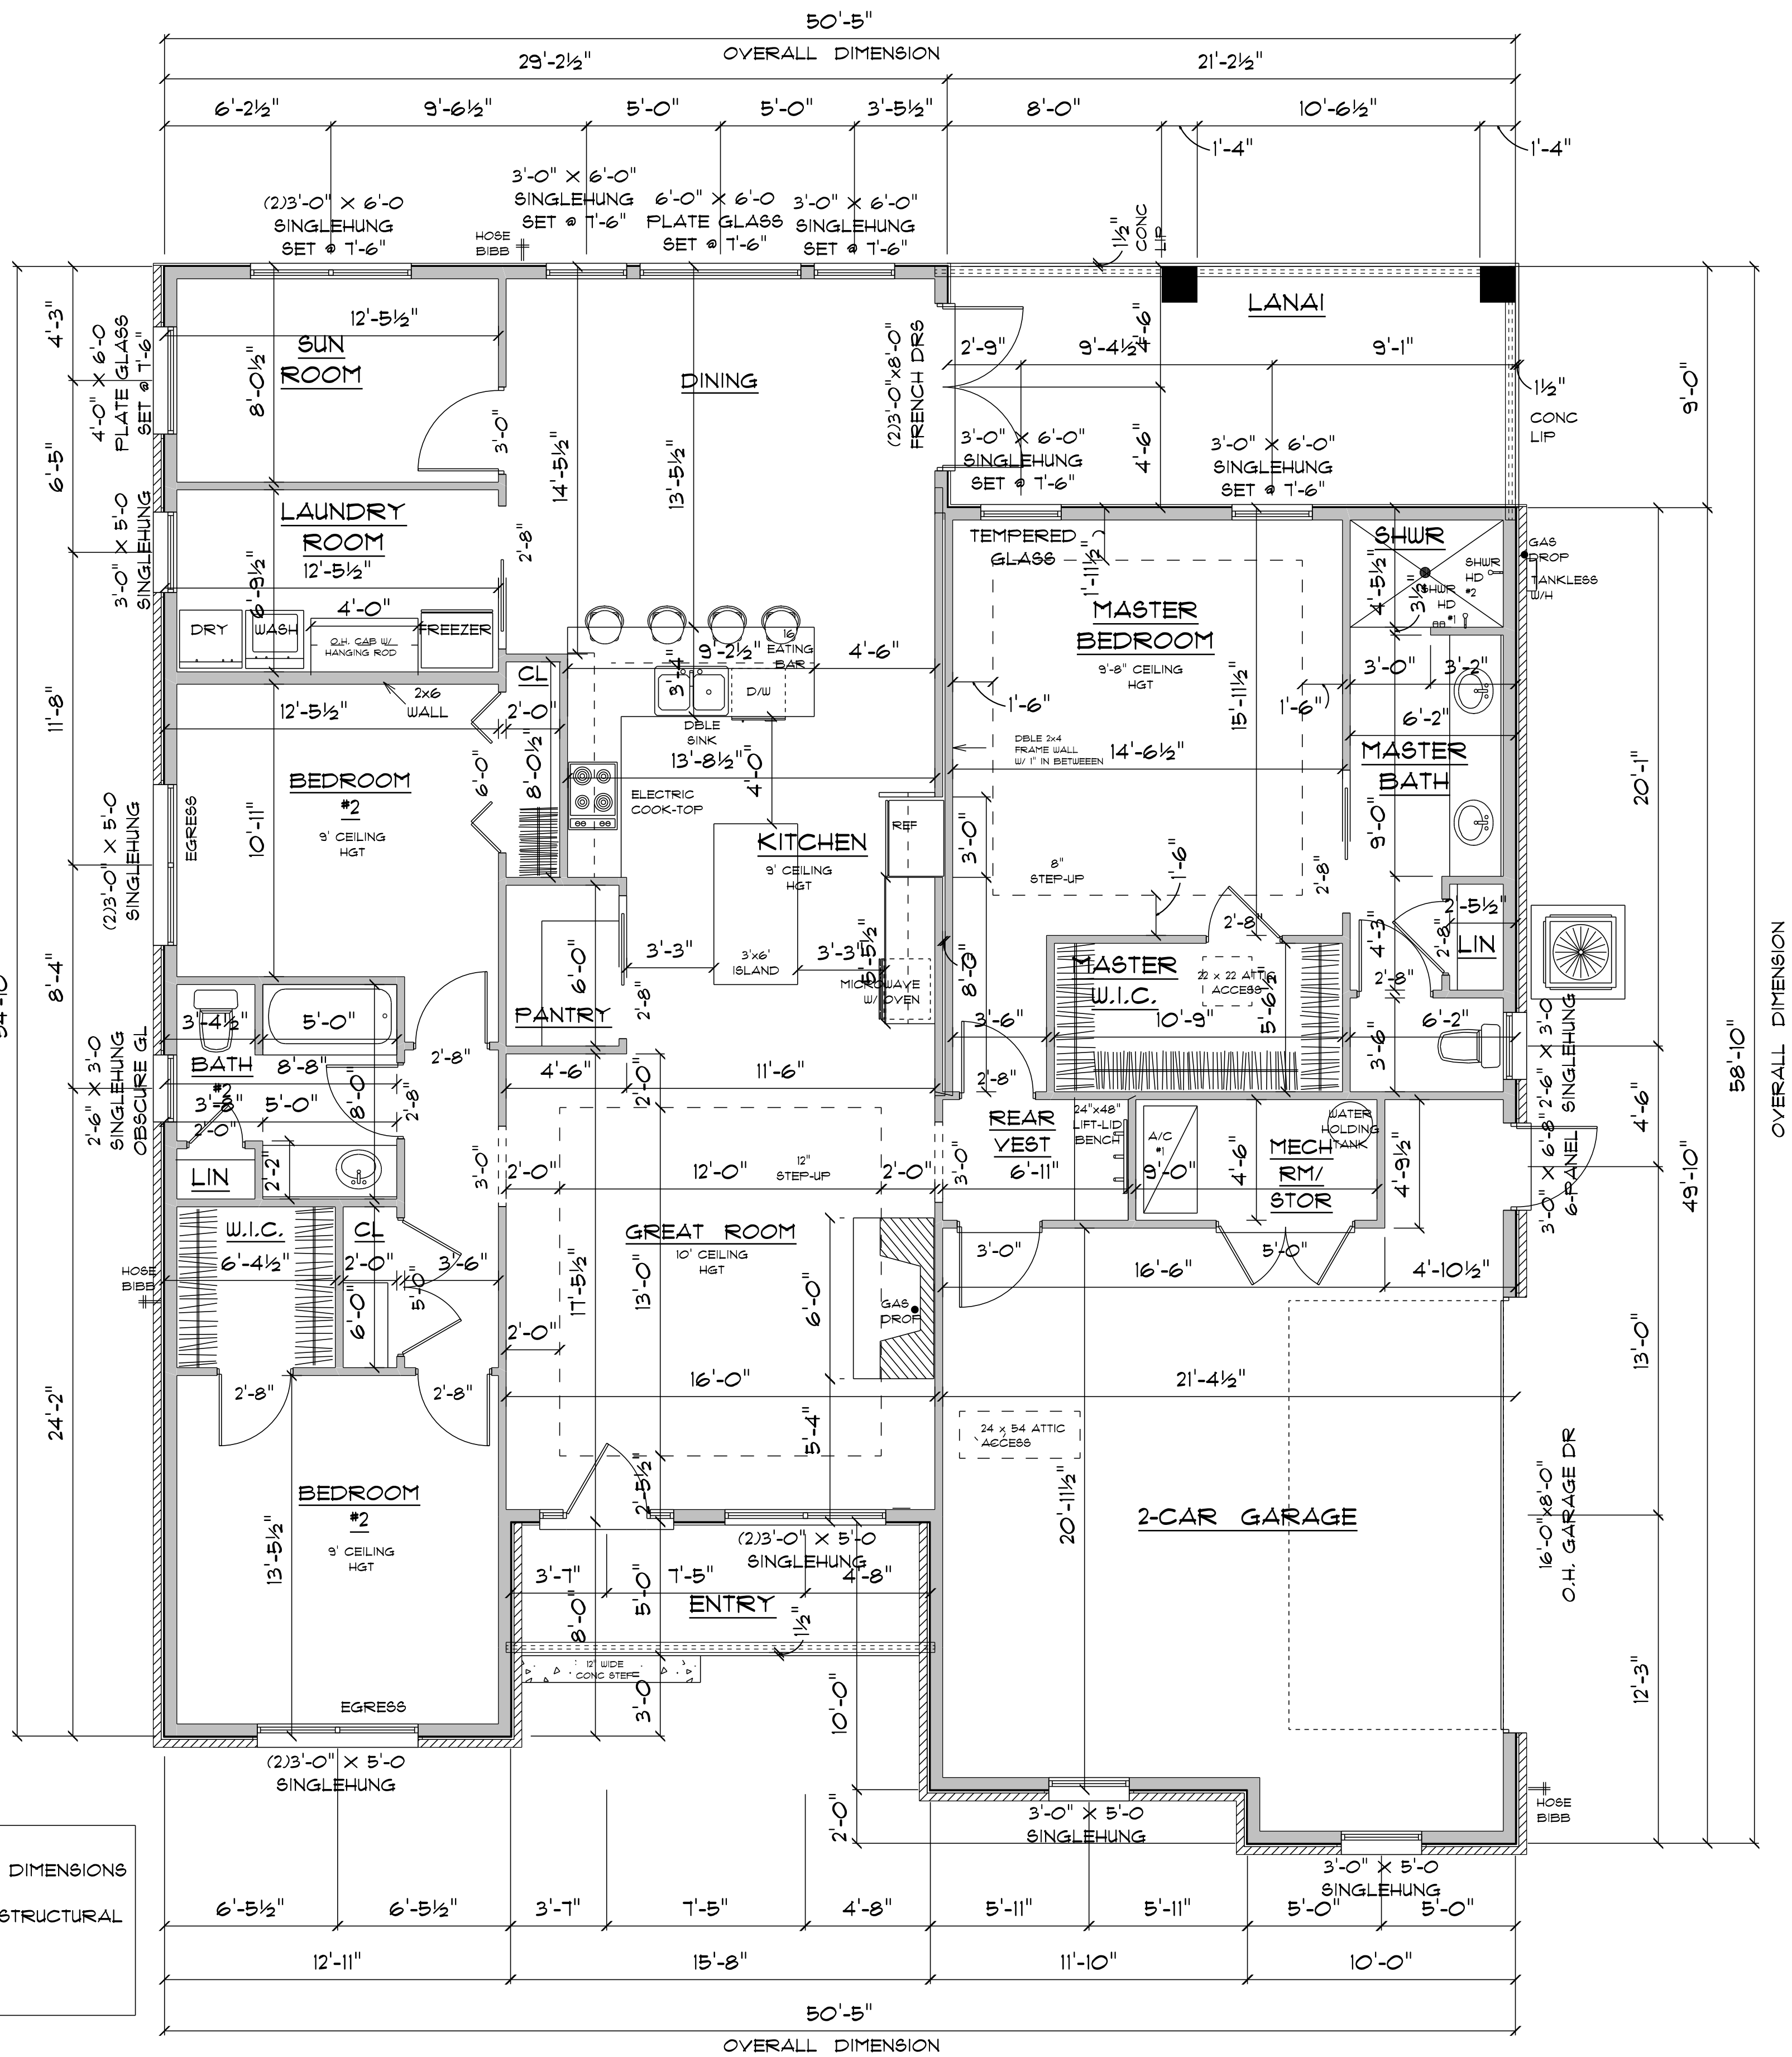

* FLOOR PLAN *
SCALE : 1/4" = 1'-0"

RESIDENCE
for
**JERRI & PAULA
PAYNE**

Teresa M. Ruffo
2925 SW 58R 47
Lake City Florida, 32025
Cell: (386) 861-1191
Email: teraruffo@gmail.com

PRINTED DATE:
Wednesday, April 15, 2020


DRAWN BY: Teresa M. Ruffo	CHECKED BY: BRYAN ZECHER
------------------------------	-----------------------------

BUILDING CONTRACTOR
BRYAN ZECHER CONSTRUCTION

FINALS DATE:

JOB NUMBER:

DRAWING NUMBER
A-2
OF 5 SHEETS

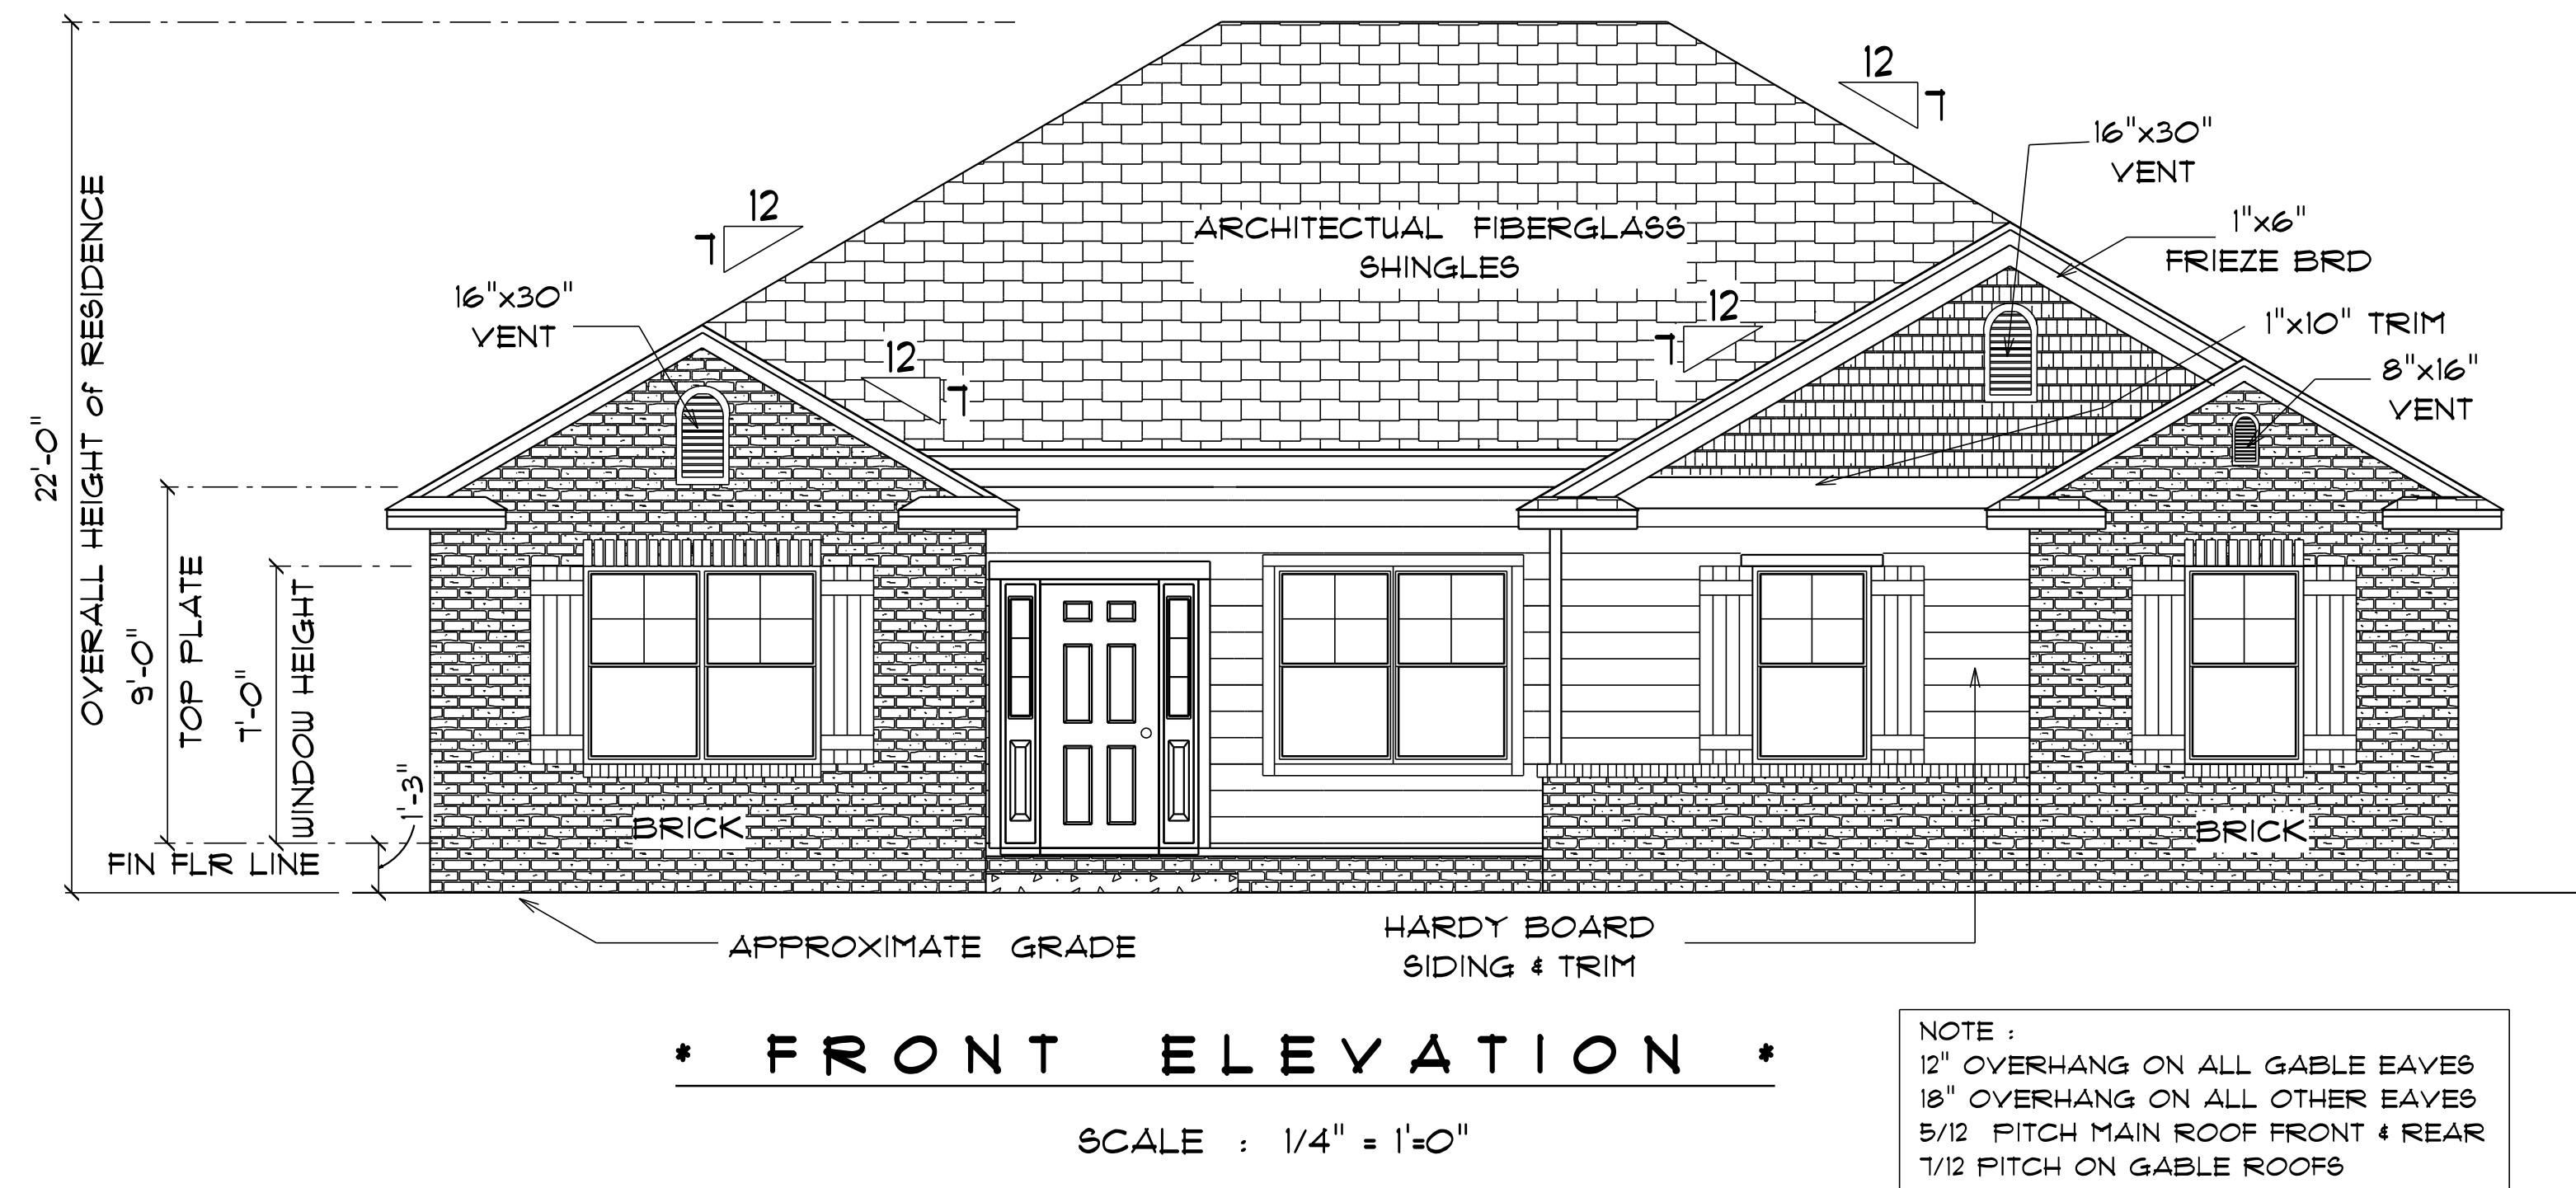

RESIDENCE
for
JERRI & PAULA
PAYNE

Teresa M. Ruffo
2325 SW 6R 41
Lake City Florida, 32025
Cell: (386) 867-1191
Email: tseraruffo@gmail.com

PRINTED DATE:
Wednesday, April 15, 2020

DRAWN BY: Tsera M. Ruffo

CHECKED BY:

BUILDING CONTRACTOR
BRYAN ZECHER CONSTRUCTION

FINALS DATE:

JOB NUMBER:

DRAWING NUMBER


A-3

OF 5 SHEETS



* REAR ELEVATION *

SCALE : 1/4" = 1'-0"

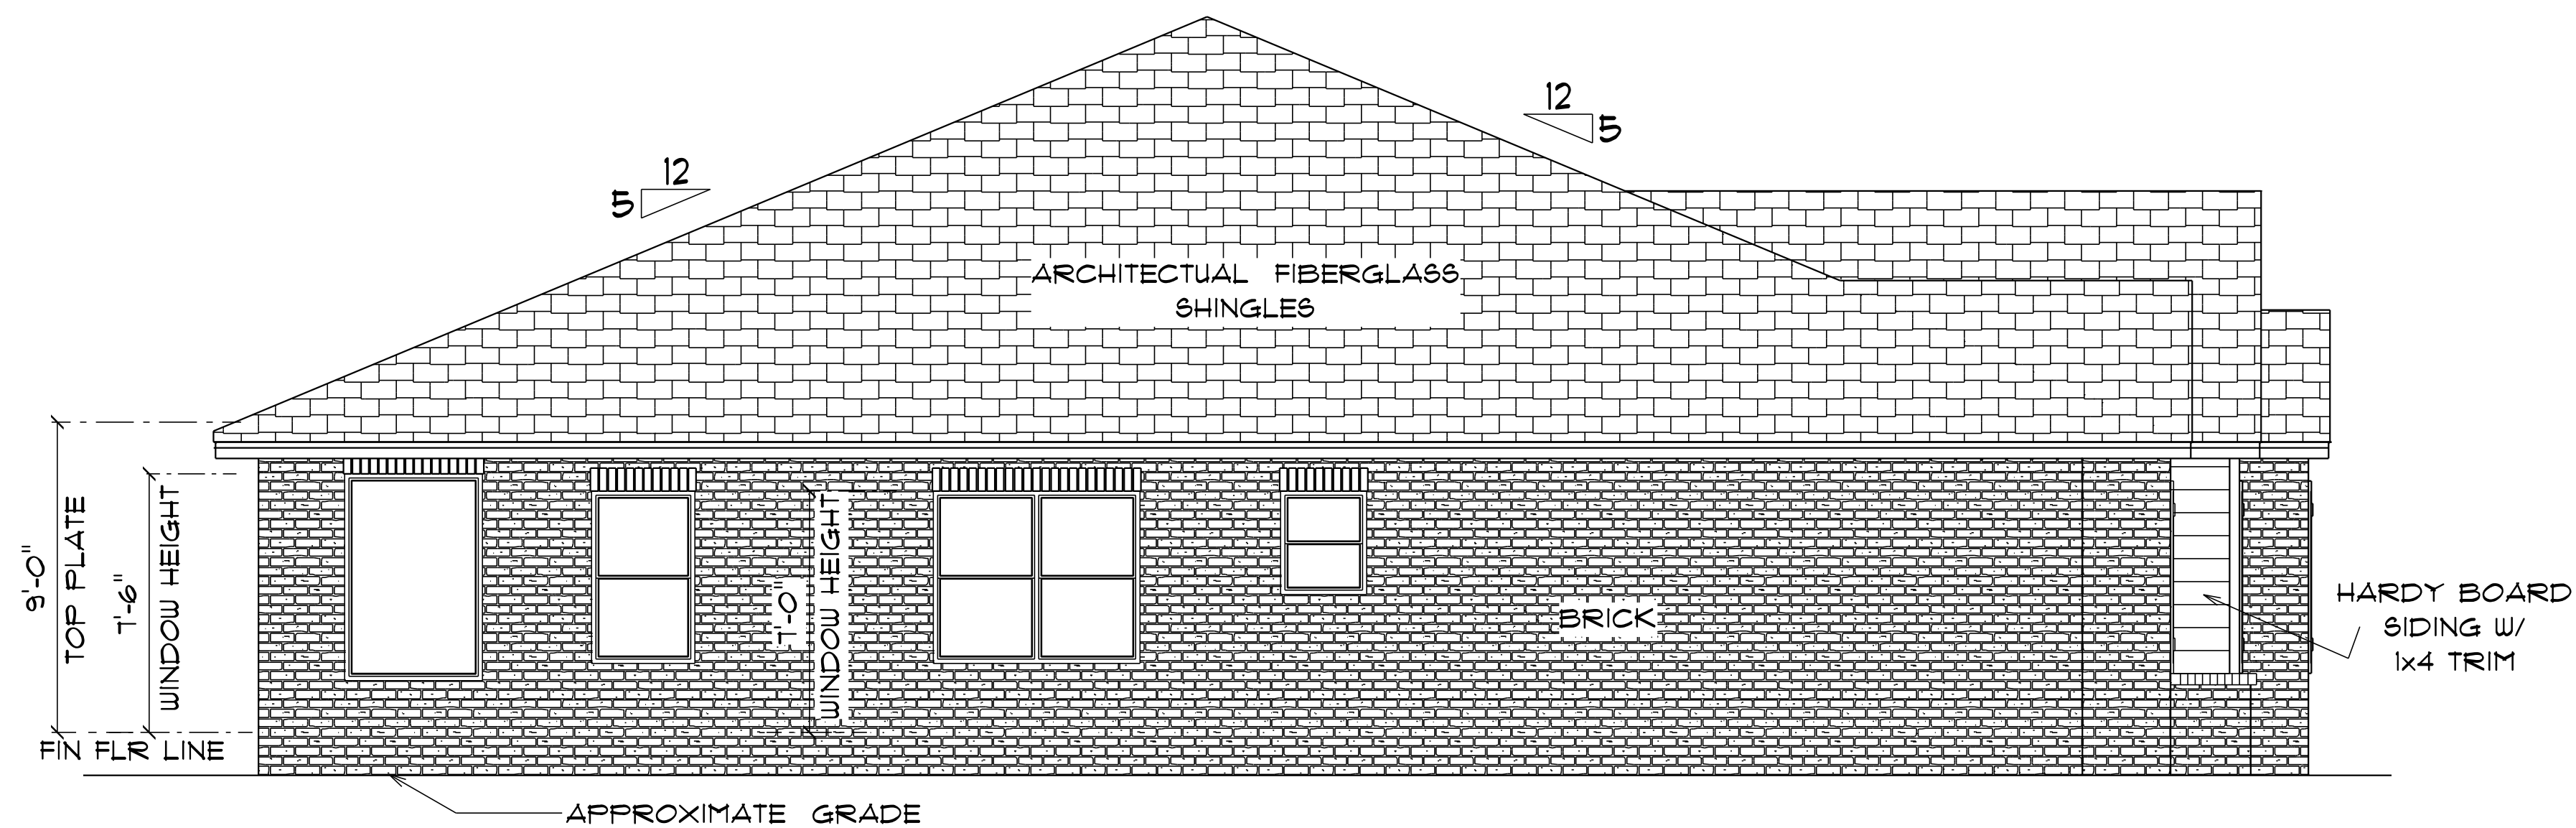

* LEFT SIDE ELEVATION *

SCALE : 1/4" = 1'-0"

RESIDENCE
for
JERRI & PAULA
PAYNE

Teena M. Ruffo
2925 SW 5R 41
Lake City Florida, 32025
Call: (386) 861-1191
Email: teenaruffo@gmail.com

PRINTED DATE:
Wednesday, April 15, 2020

DRAWN BY: Teena M. Ruffo CHECKED BY:

BUILDING CONTRACTOR
BRYAN ZECHER CONSTRUCTION

FINALS DATE:

JOB NUMBER:

DRAWING NUMBER

A-4
OF 5 SHEETS

