

PAUL BROWN RESIDENCE


161 NW MADISON STREET
SUITE #102
LAKE CITY, FL. 32055
(386)758-4209

CERTIFICATE OF AUTHORIZATION # 00008701


Freeman
Design Group inc

DATE 6/21/05	DRAWN BY J.T.D.
REVISIONS	
SHEET OF	A-6 11
PROJECT NO.	


ROOF SHEATHING FASTENINGS			
NAILING ZONE	SHEATHING TYPE	FASTENER	SPACING
1	1/2" O.S.B. OR 15/32 CDX	8d COMMON OR 8d HOT DIPPED GALVANIZED BOX NAILS	6 in. o.c. EDGE 12 in. o.c. FIELD
2			6 in. o.c. EDGE 6 in. o.c. FIELD
3			4 in. o.c. @ GABLE ENDWALL OR GABLE TRUSS 6 in. o.c. EDGE 6 in. o.c. FIELD

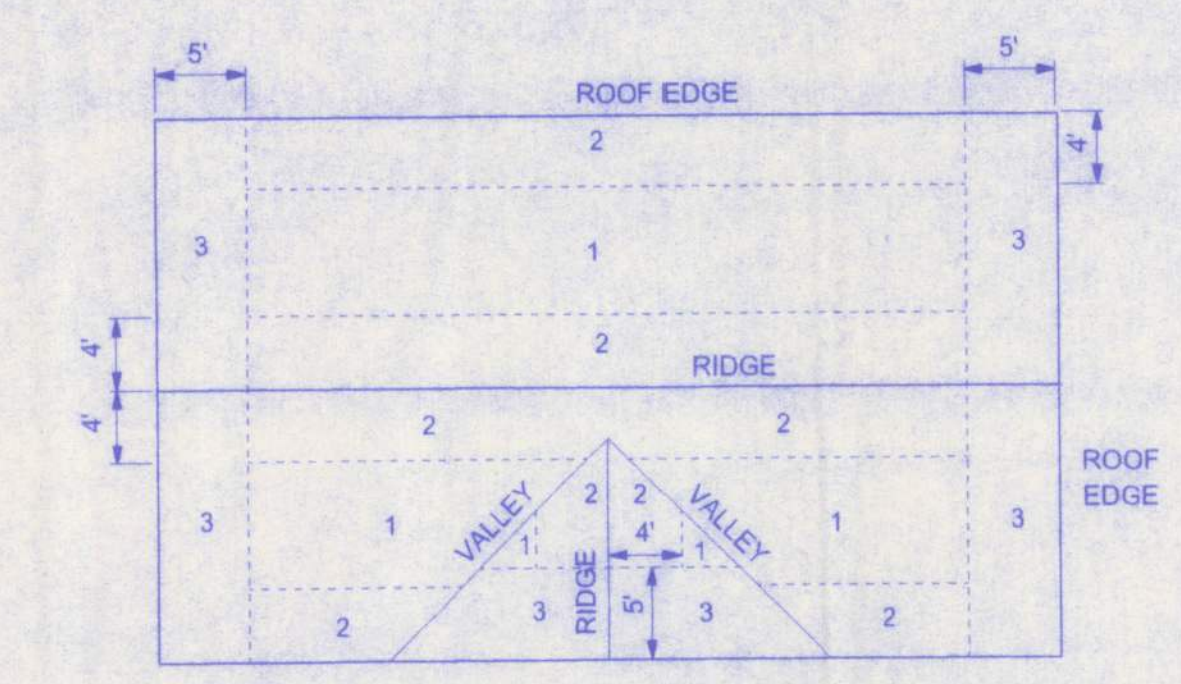


ROOF SHEATHING NAILING ZONES (GABLE ROOF)

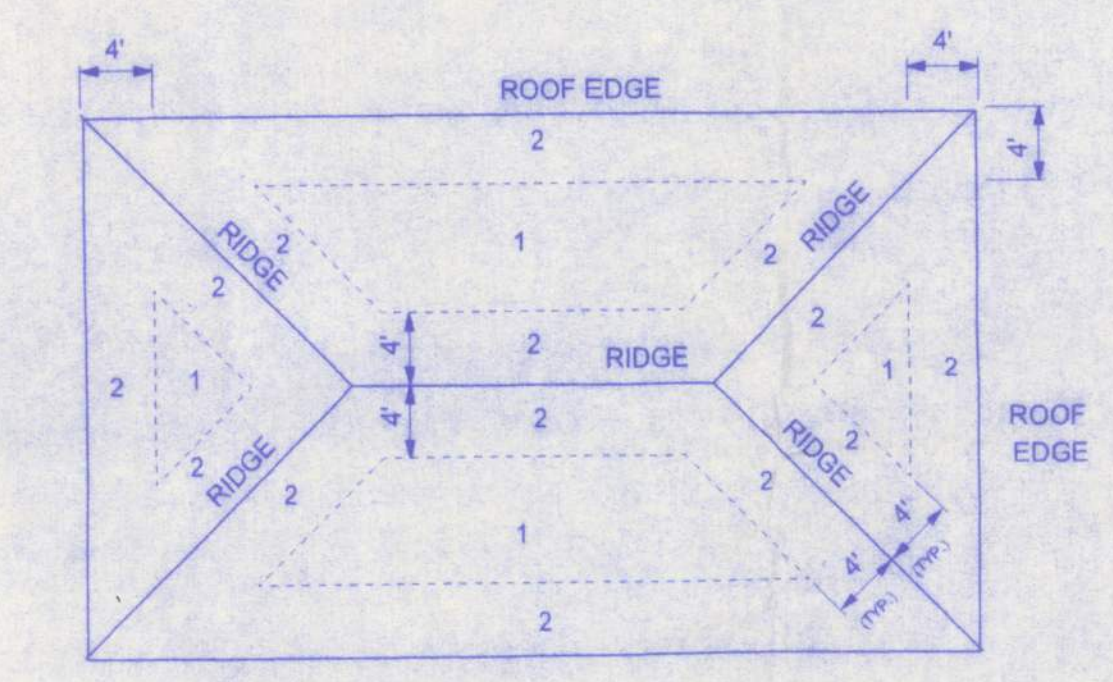

ROOF SHEATHING NAILING ZONES (HIP ROOF)

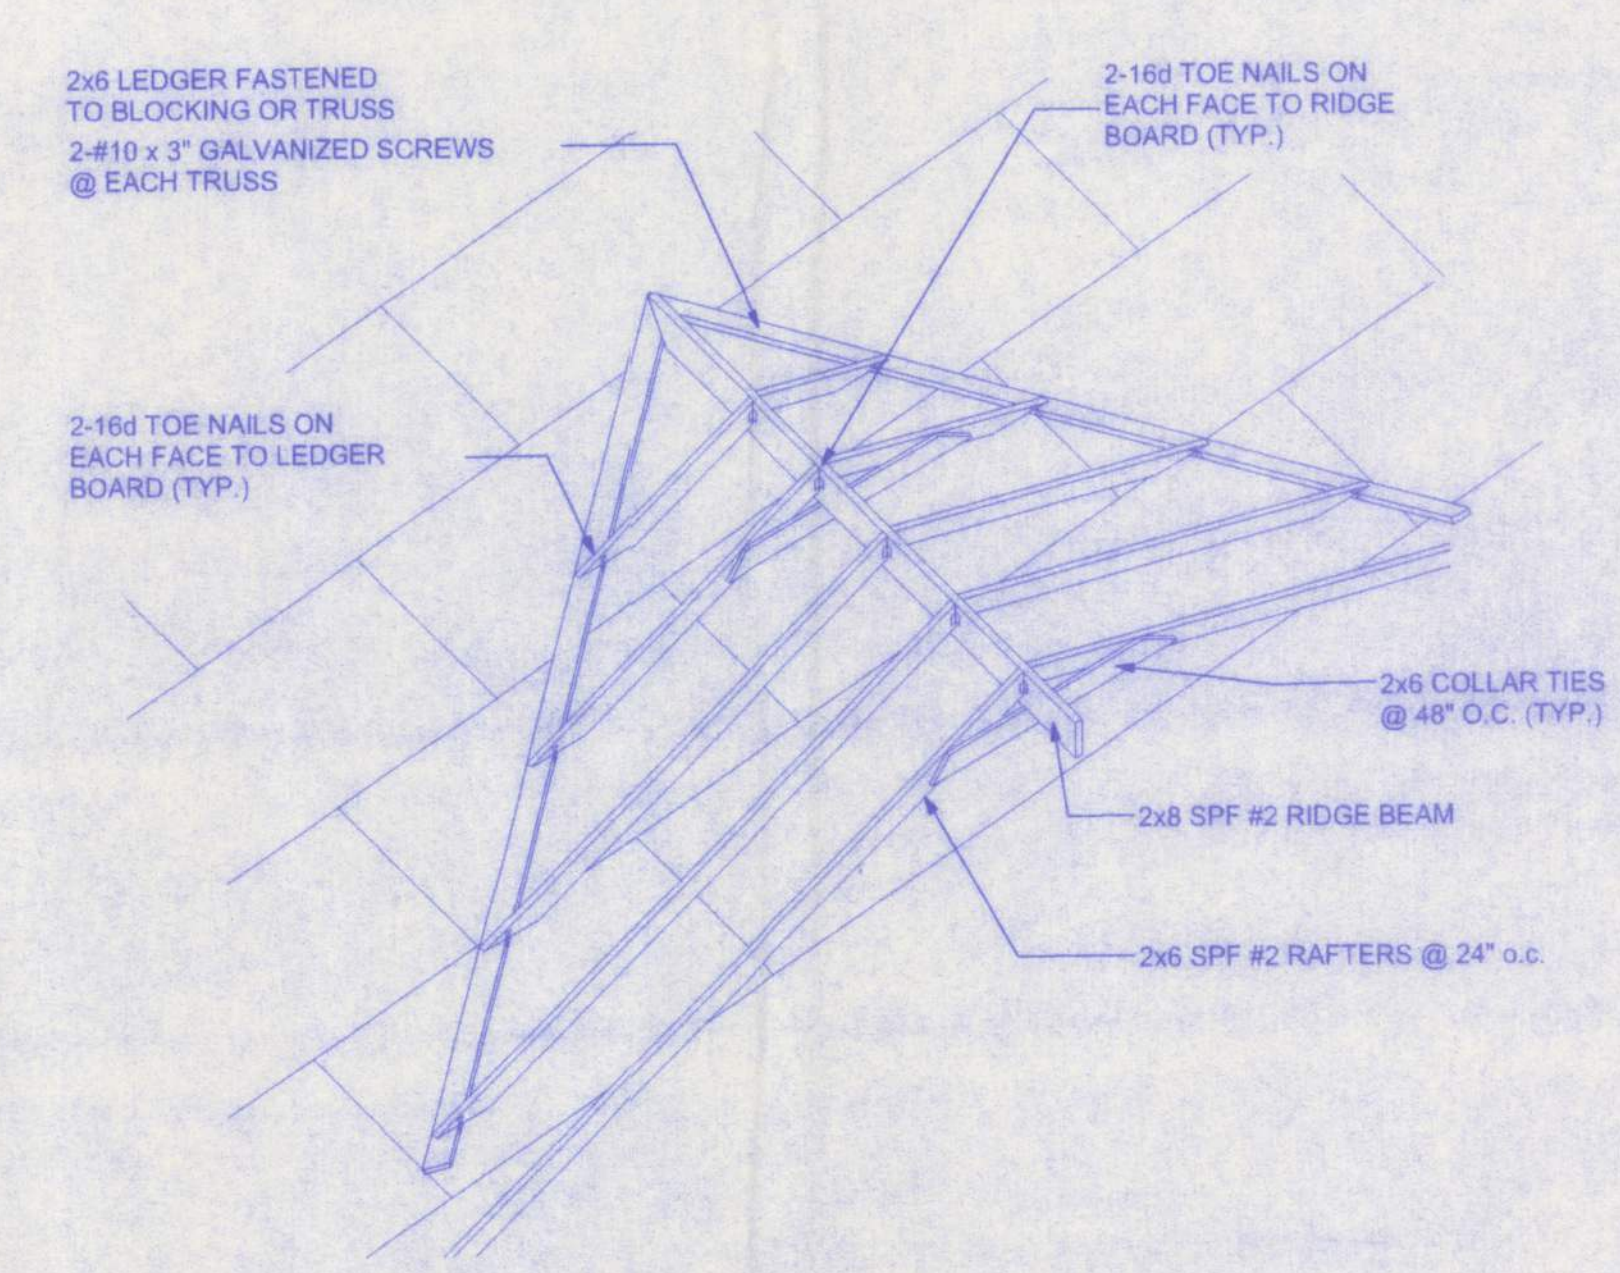

ROOF INTERSECTION CONNECTION DETAIL

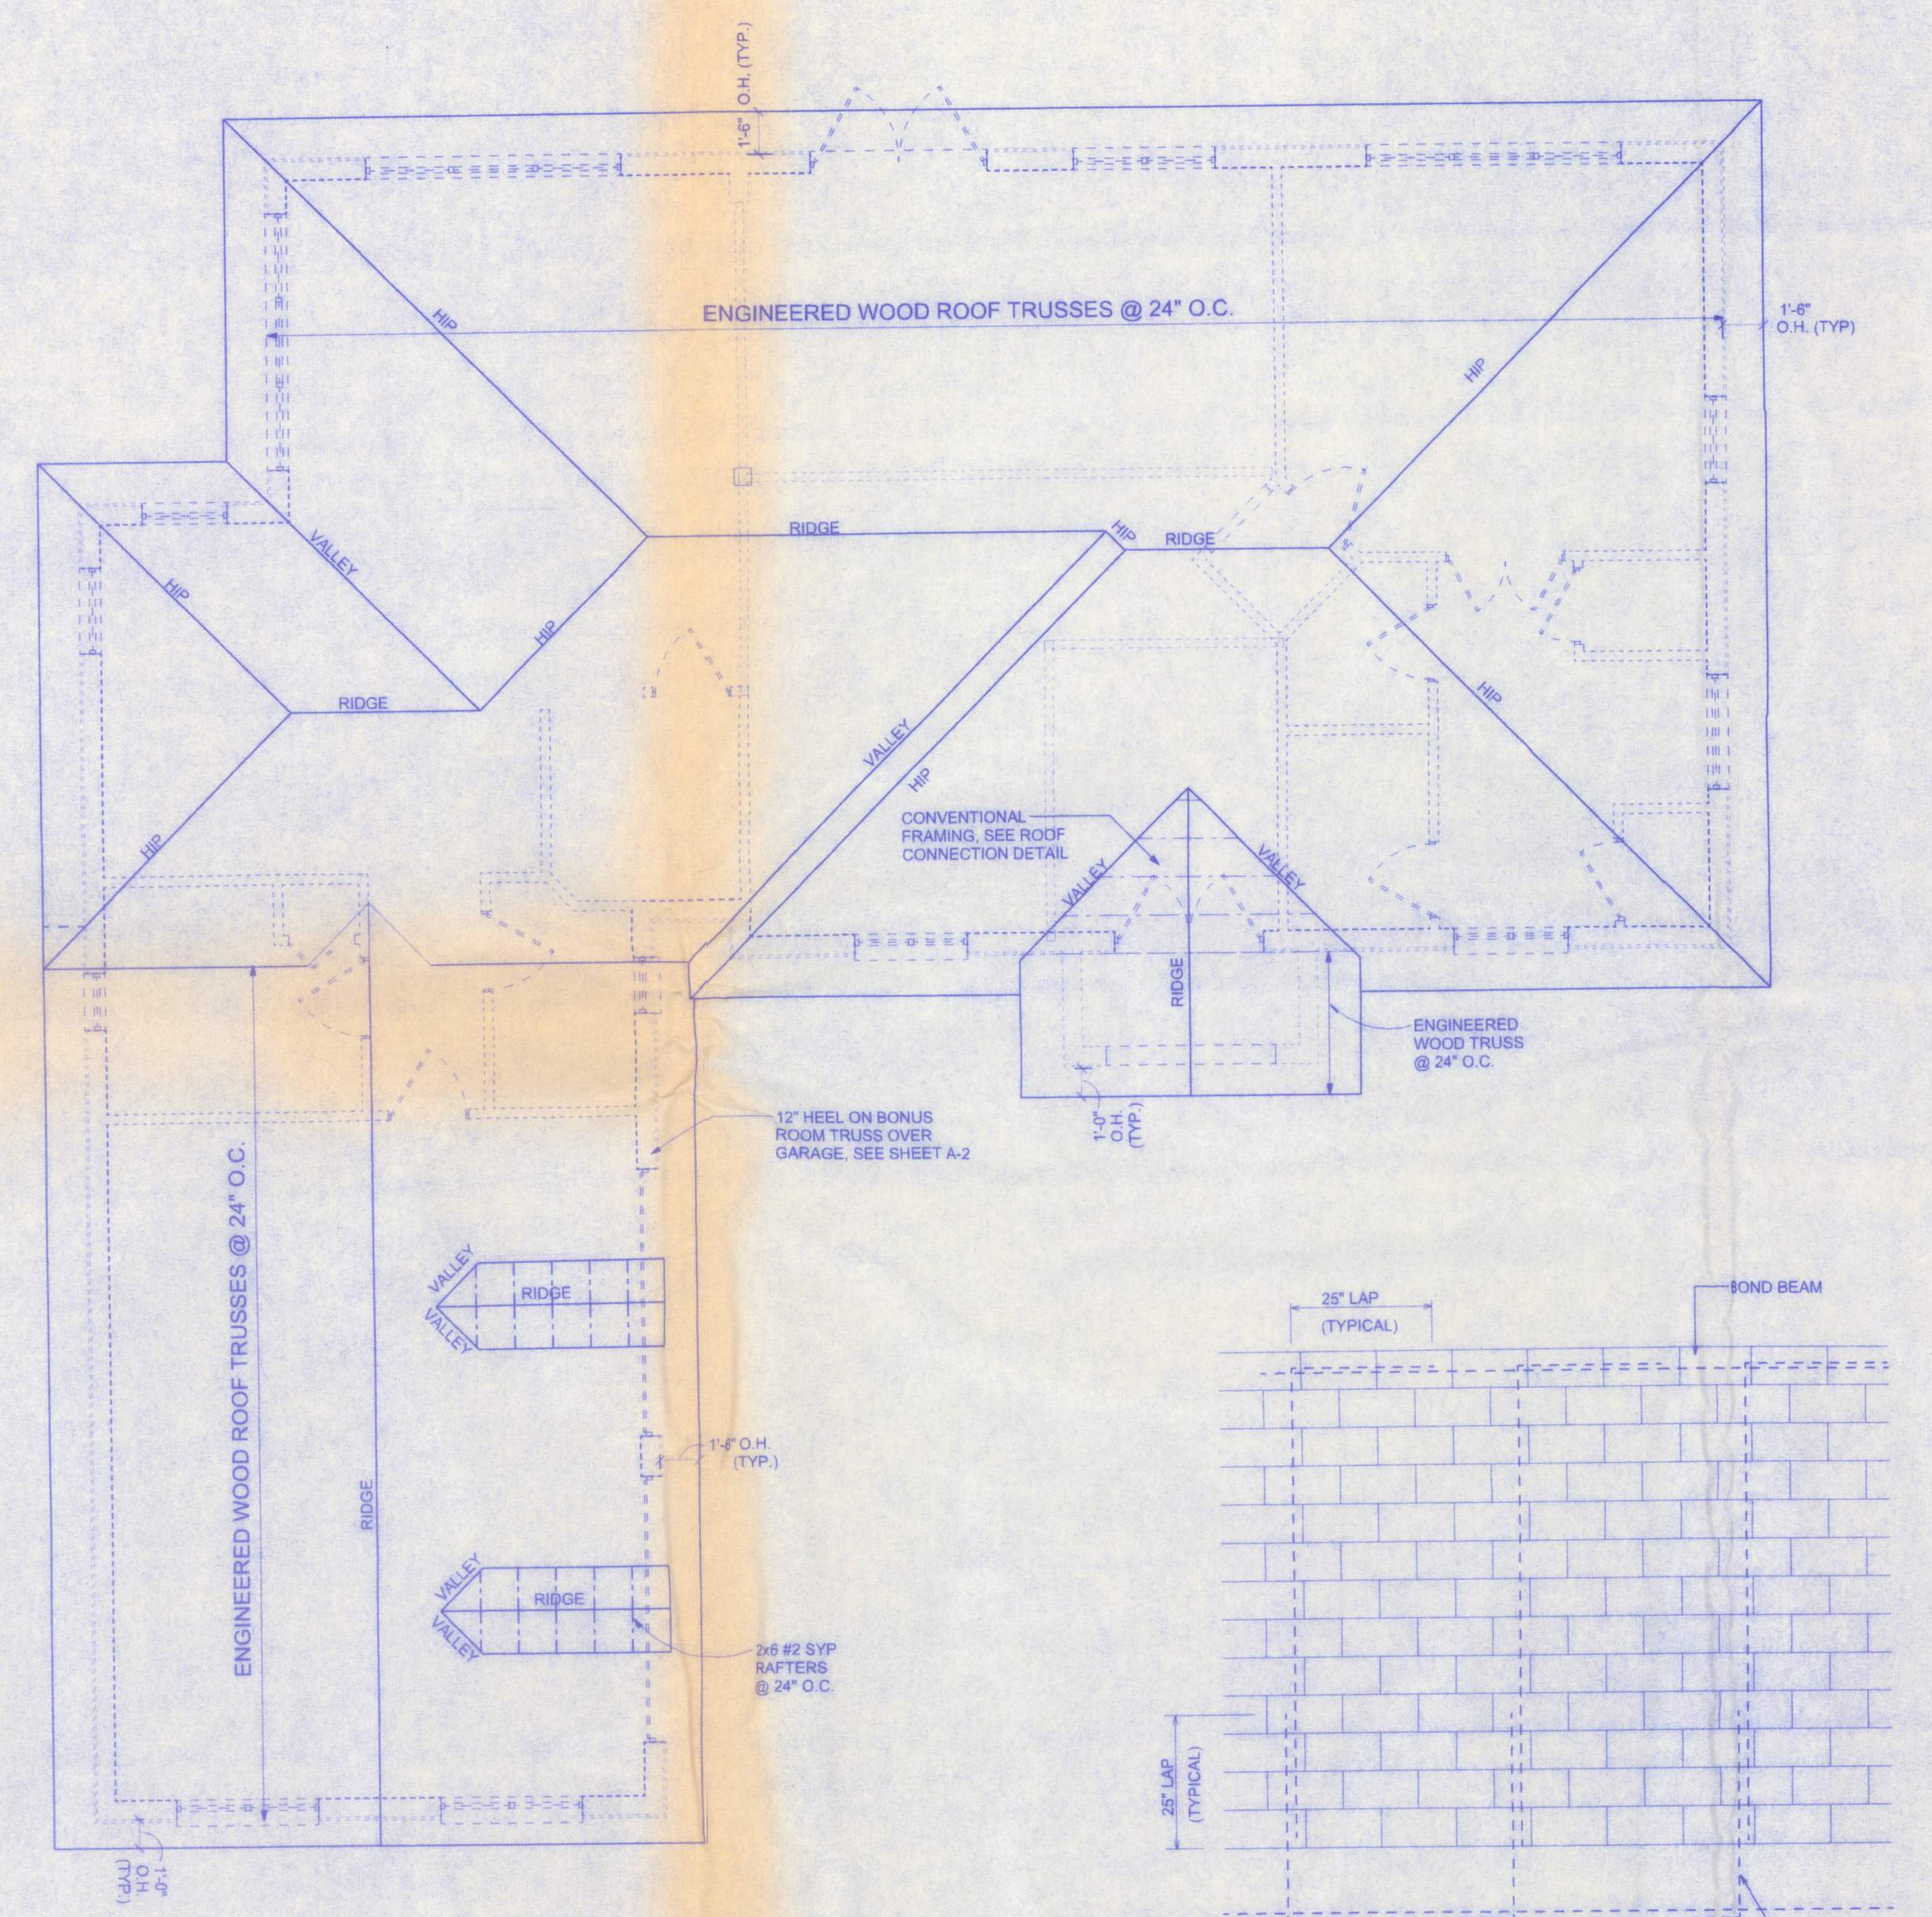

ROOF PLAN

SCALE: 1/4" = 1'-0"

WALL REINFORCING DETAILS

SCALE: 1/2" = 1'-0"

Freeman
Design Group inc