




LEFT ELEVATION

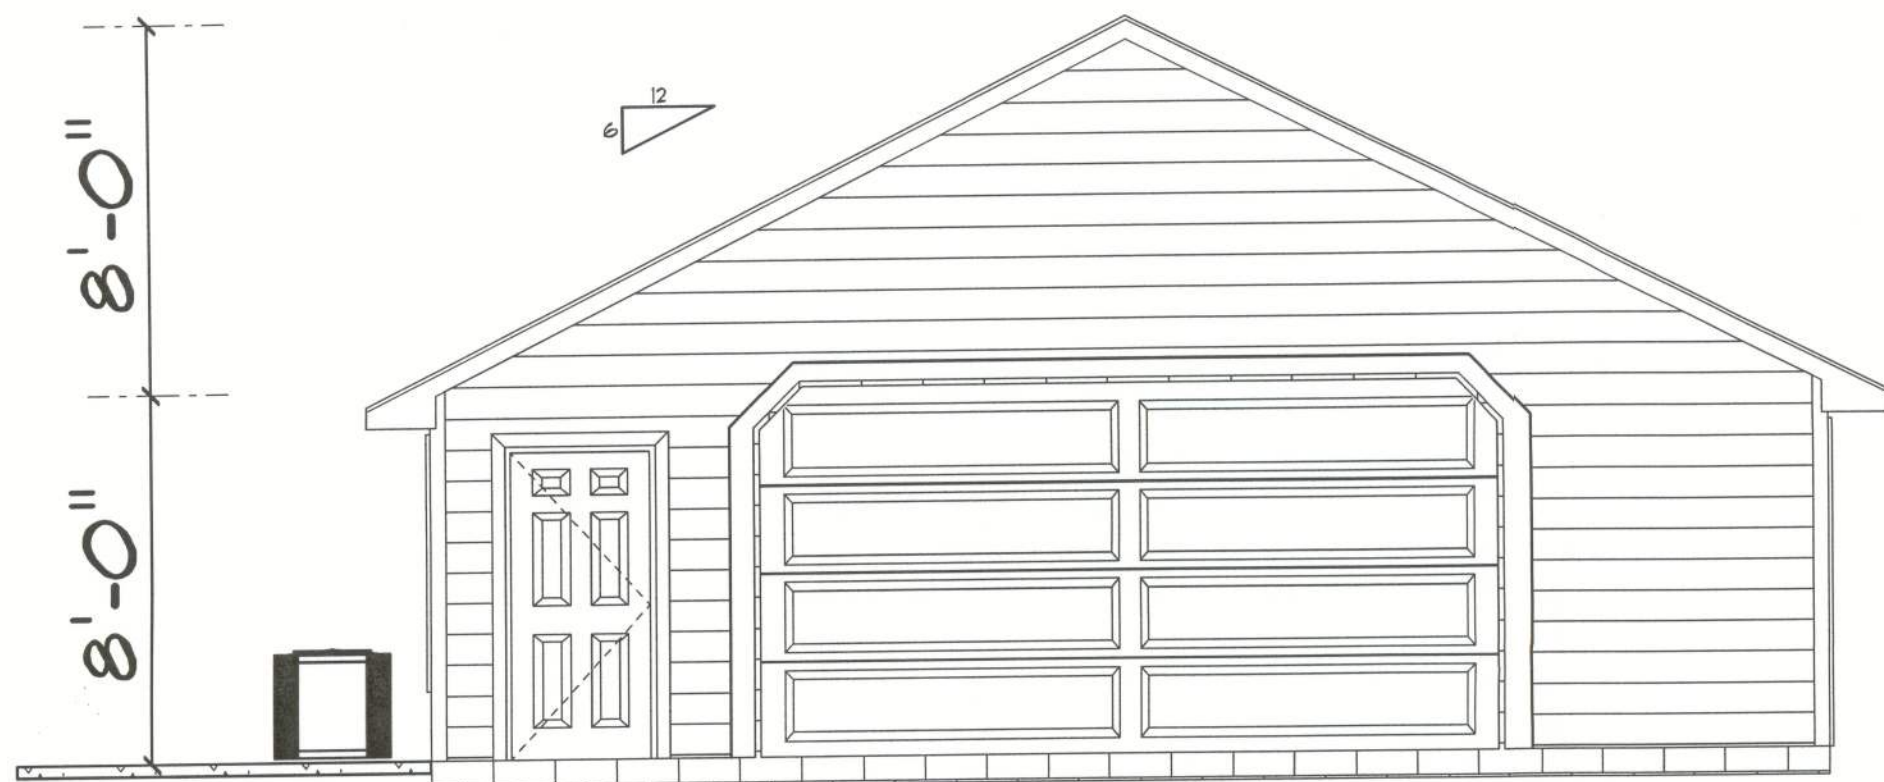

FRONT ELEVATION



REAR ELEVATION



RIGHT ELEVATION

REVISIONS

SOFTPLAN  
ARCHITECTURAL DESIGN SOFTWARE

NICHOLAS  
PAUL  
GEISLER  
ARCHITECT  
1728 W. BROWN RD.  
LAKE CO., IL 60055  
(815) 725-1221

DATE:

COMM:

AR0001005

CASTAGNA  
CONSTRUCTION

WILLIAM  
HUBBARD  
RES.

ADDRESS:  
PEACOCK RD  
COLUMBIA COUNTY

DRAWN BY  
JOHN BENZ  
DRAFTING SERVICE  
386-266-0746

PRINTED DATE:  
March 30, 2010

DRAWN BY: JFB  
CHECKED BY:

DESIGNED BY:  
CASTAGNA CONST.

FINALS DATE:  
05 / Dec / 05

JOB NUMBER:  
030910

DRAWING NUMBER  
A2 ELEVATIONS