



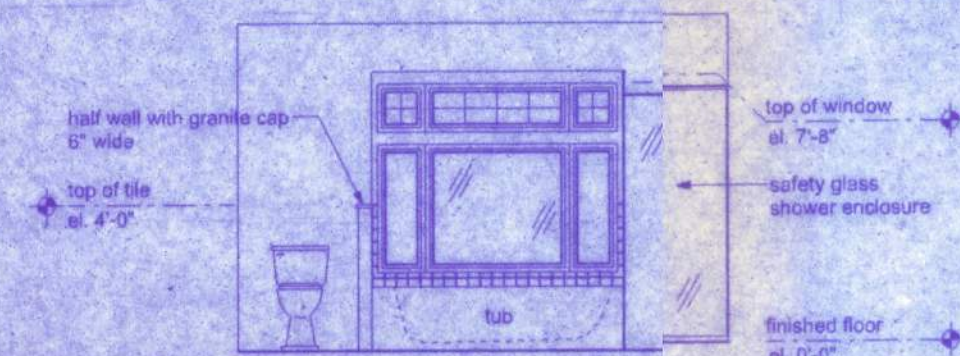


1 MASTER BAT
SCALE: 1/4" = 1'-0"

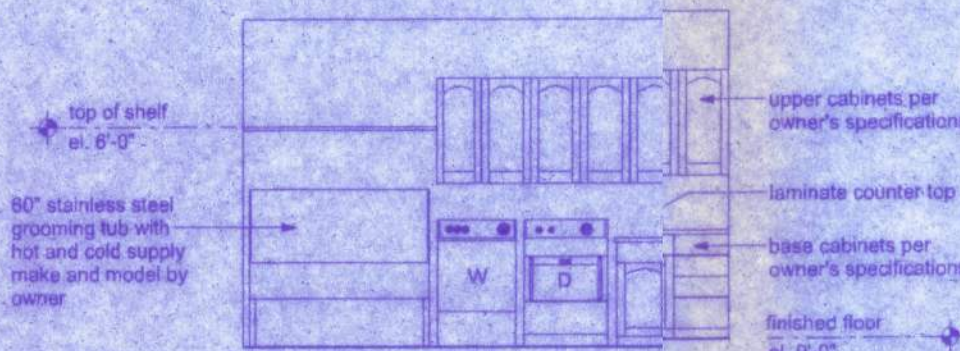


2 UTILITY
SCALE: 1/4" = 1'-0"




3 GUEST BAT
SCALE: 1/4" = 1'-0"

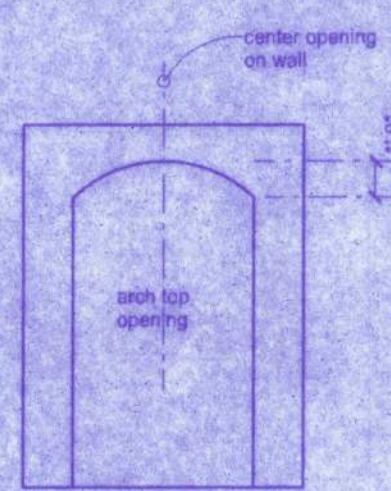


5 DINING ROOM
SCALE: 1/4" = 1'-0"

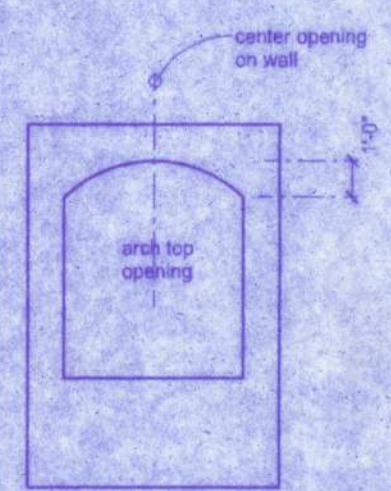

6 DINING ROOM
SCALE: 1/4" = 1'-0"

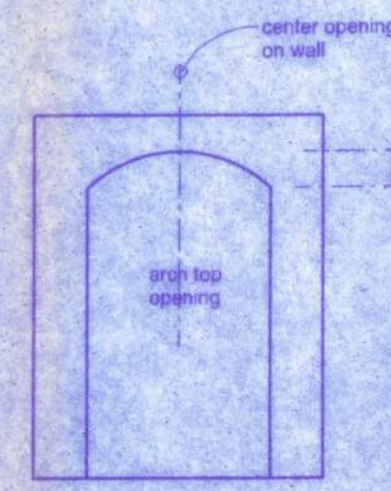

7 DINING ROOM
SCALE: 1/4" = 1'-0"

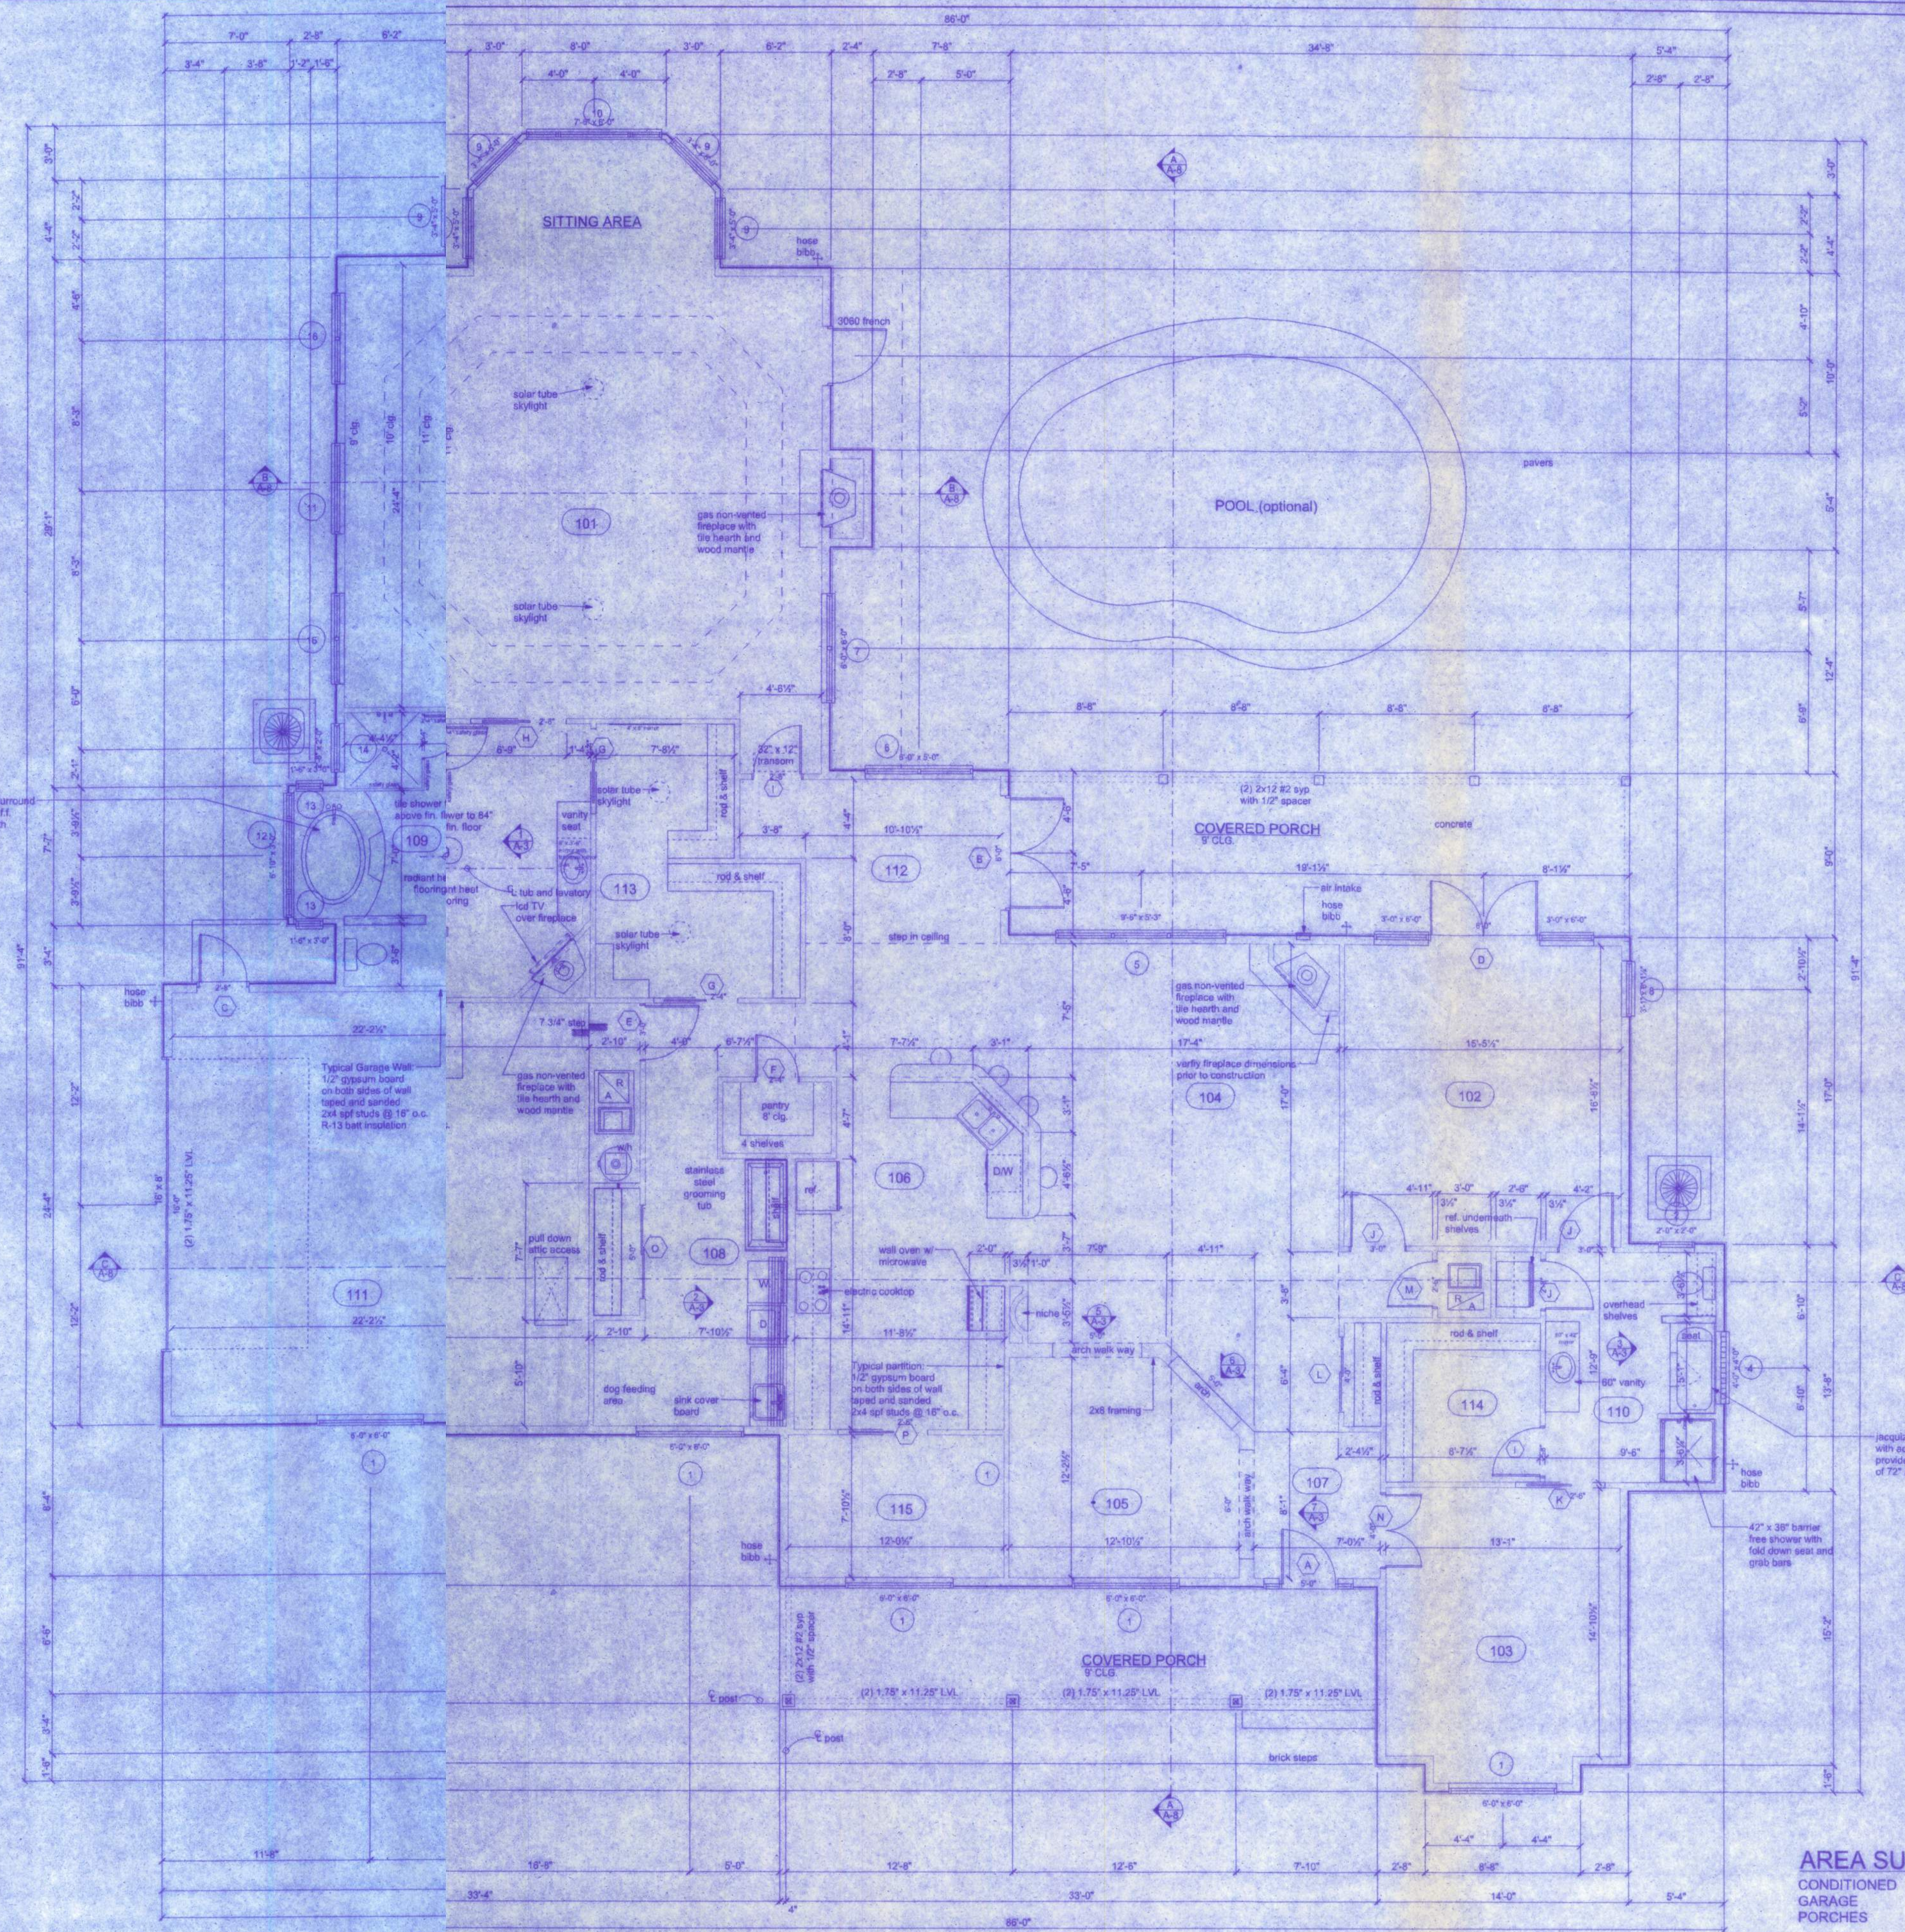

FLOOR PLAN
SCALE: 3/16" = 1'-0"

AREA SUMMARY

CONDITIONED	3,426 SF
GARAGE	584 SF
PORCHES	516 SF
TOTAL AREA	4,526 SF

W. H. H. H. H.
3/25/11
P.E. # 59001

HARRISON RESIDENCE

128 SW NASSAU ST
LAKE CITY, FL 32055
(386)758-4209

Freeman
Design Group Inc.

DATE
2/25/10

DRAWN BY
W.H.F.

APPROVED
W.H.F.

REVISIONS

SHEET
A-3

PROJECT NO.
10.R009

CERTIFICATE OF AUTHORIZATION # 00080709