



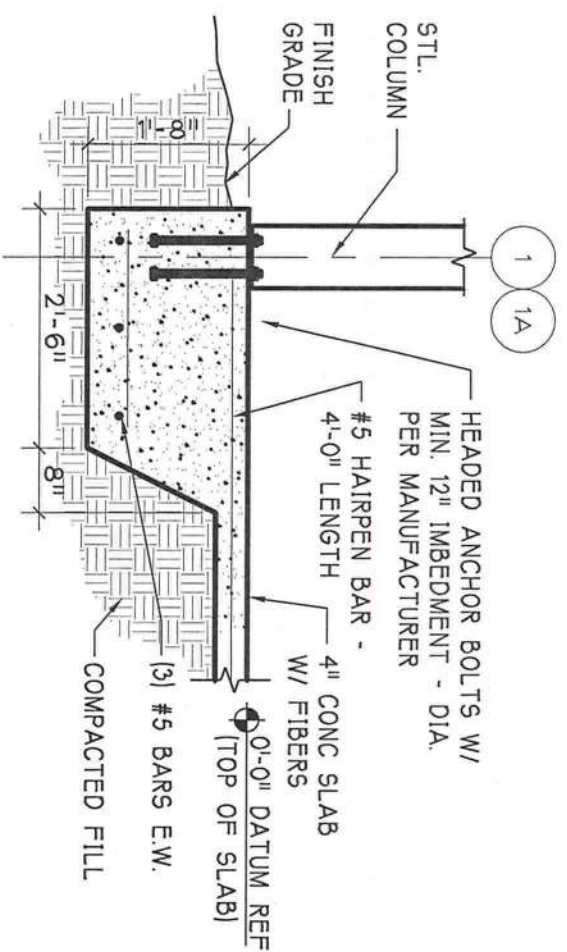

F2 = 2'-6"
THICKENED EDGE DETAIL
 8B
 SCALE: 1/2" = 1'-0"


SPUTO & LAMMERT
ENGINEERING, LLC
 STRUCTURAL ENGINEERS
 10 SW 1st AVENUE
 GAINESVILLE, FLORIDA 32601
 PHONE 352-378-0448 FAX 352-373-1331
 THOMAS SPUTO, P.H.D., P.E.
 CA6855 PE 39142

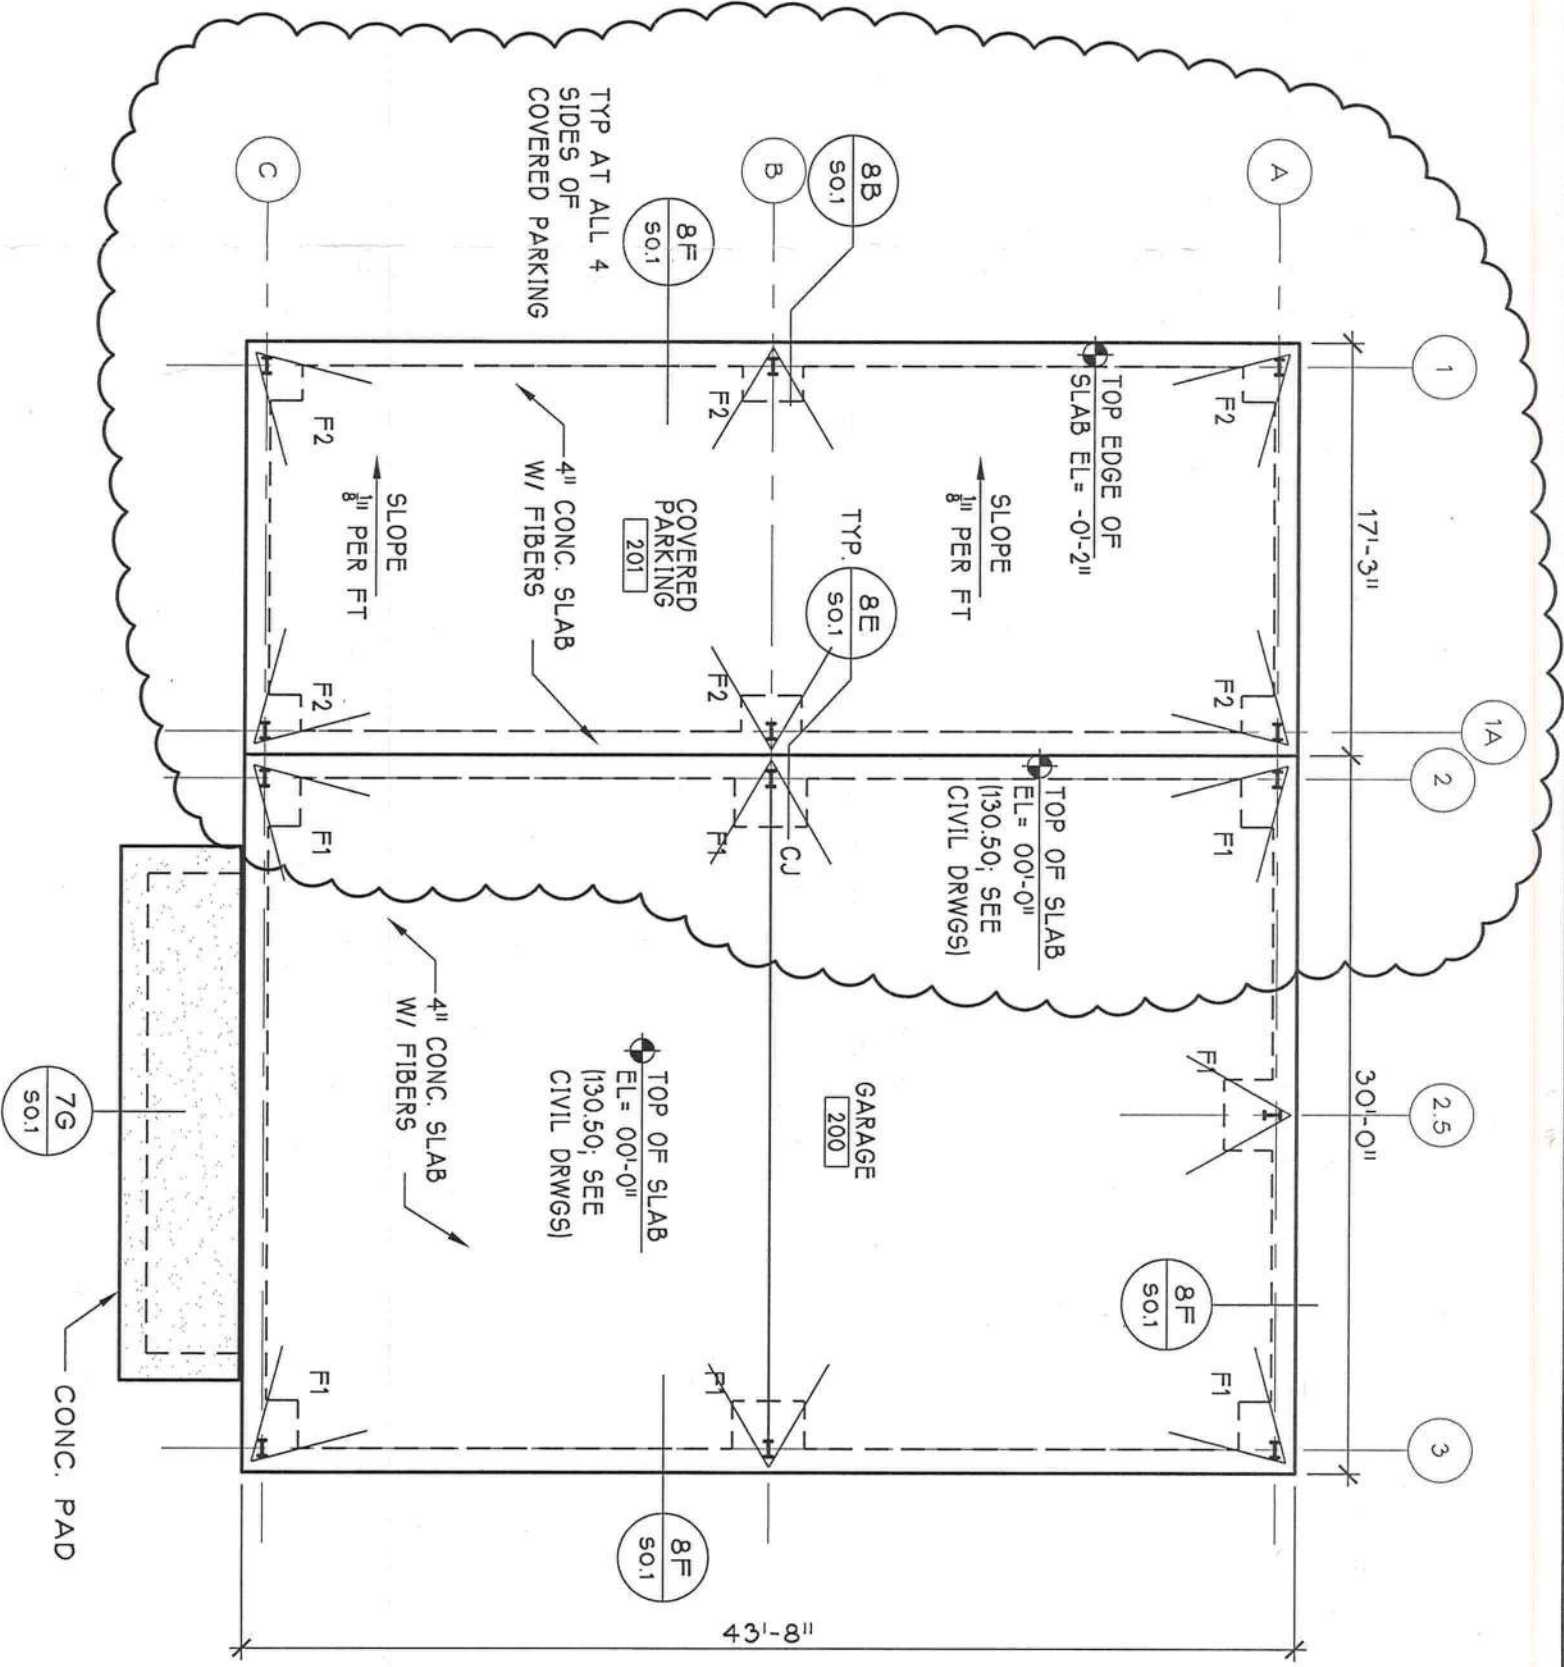

7E FOUNDATION PLAN
 S1.1 SCALE: 1/8" = 1'-0"




ADD NEW DETAIL TO SHEET S0.2 & REVISED FOUNDATION PLAN TO SHEET S1.1

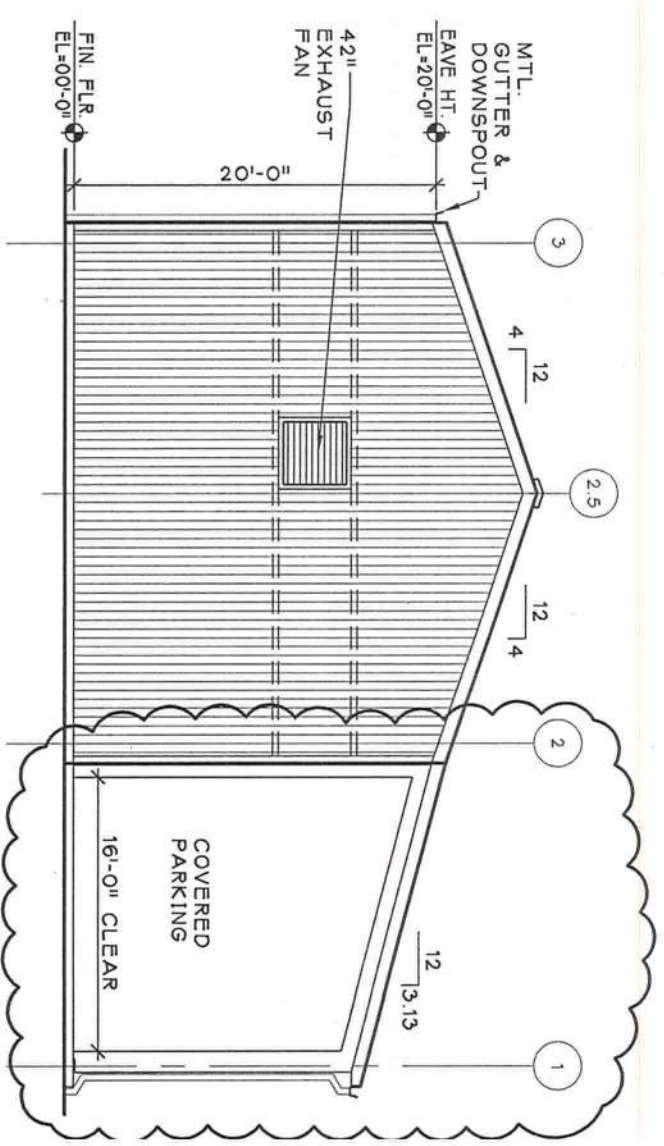


7B SOUTH ELEVATION
 A1.2 SCALE: 3/32" = 1'-0"

NOTE:
 ADJUST EXHAUST FAN HEIGHT ACCORDIN
 TO SIDE WALL GIRT LOCATION

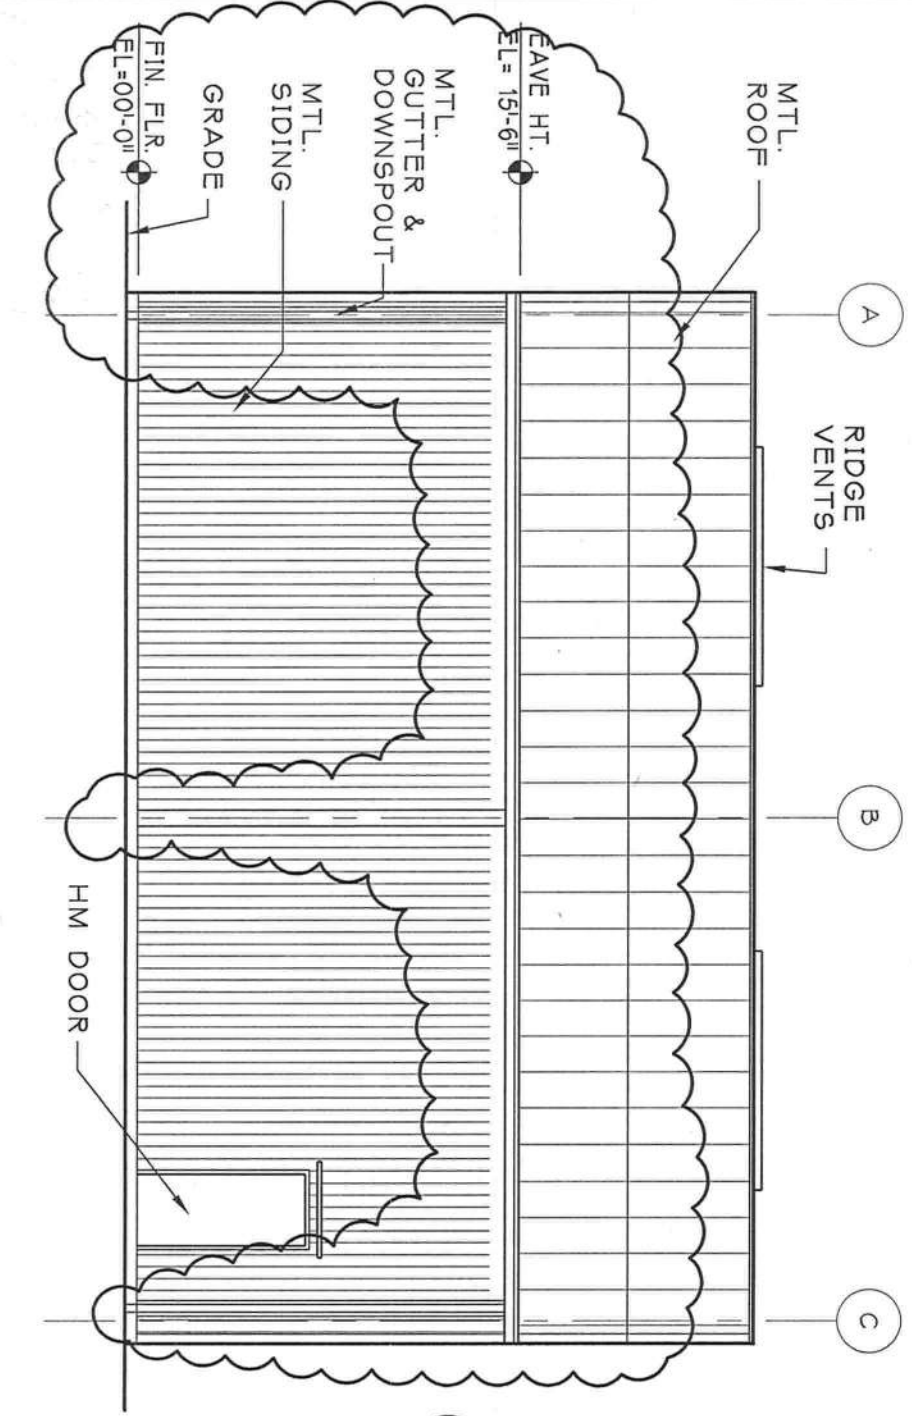

1B EAST ELEVATION
 A1.2 SCALE: 1/8" = 1'-0"

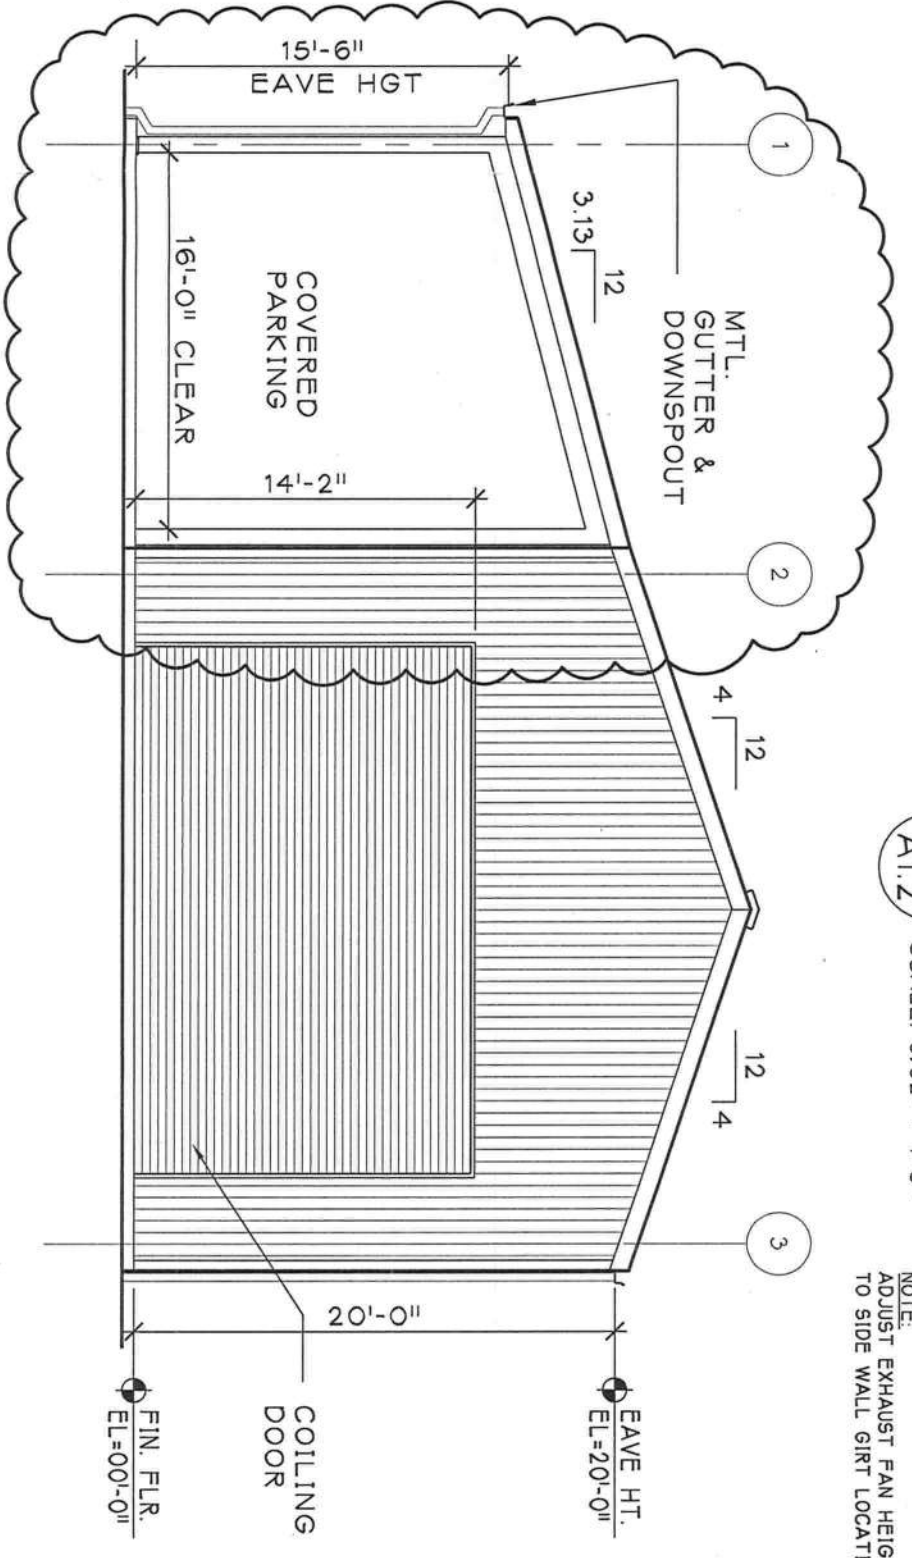


3B NORTH ELEVATION
 A1.2 SCALE: 1/8" = 1'-0"


ADD REVISIONS OF NEW LEAN-T
 COVERED PARKING ADDITION TO
 GARAGE TO SHEET A1.2

11/16/12


1E GARAGE PLAN
SCALE: 1/8" = 1'-0"

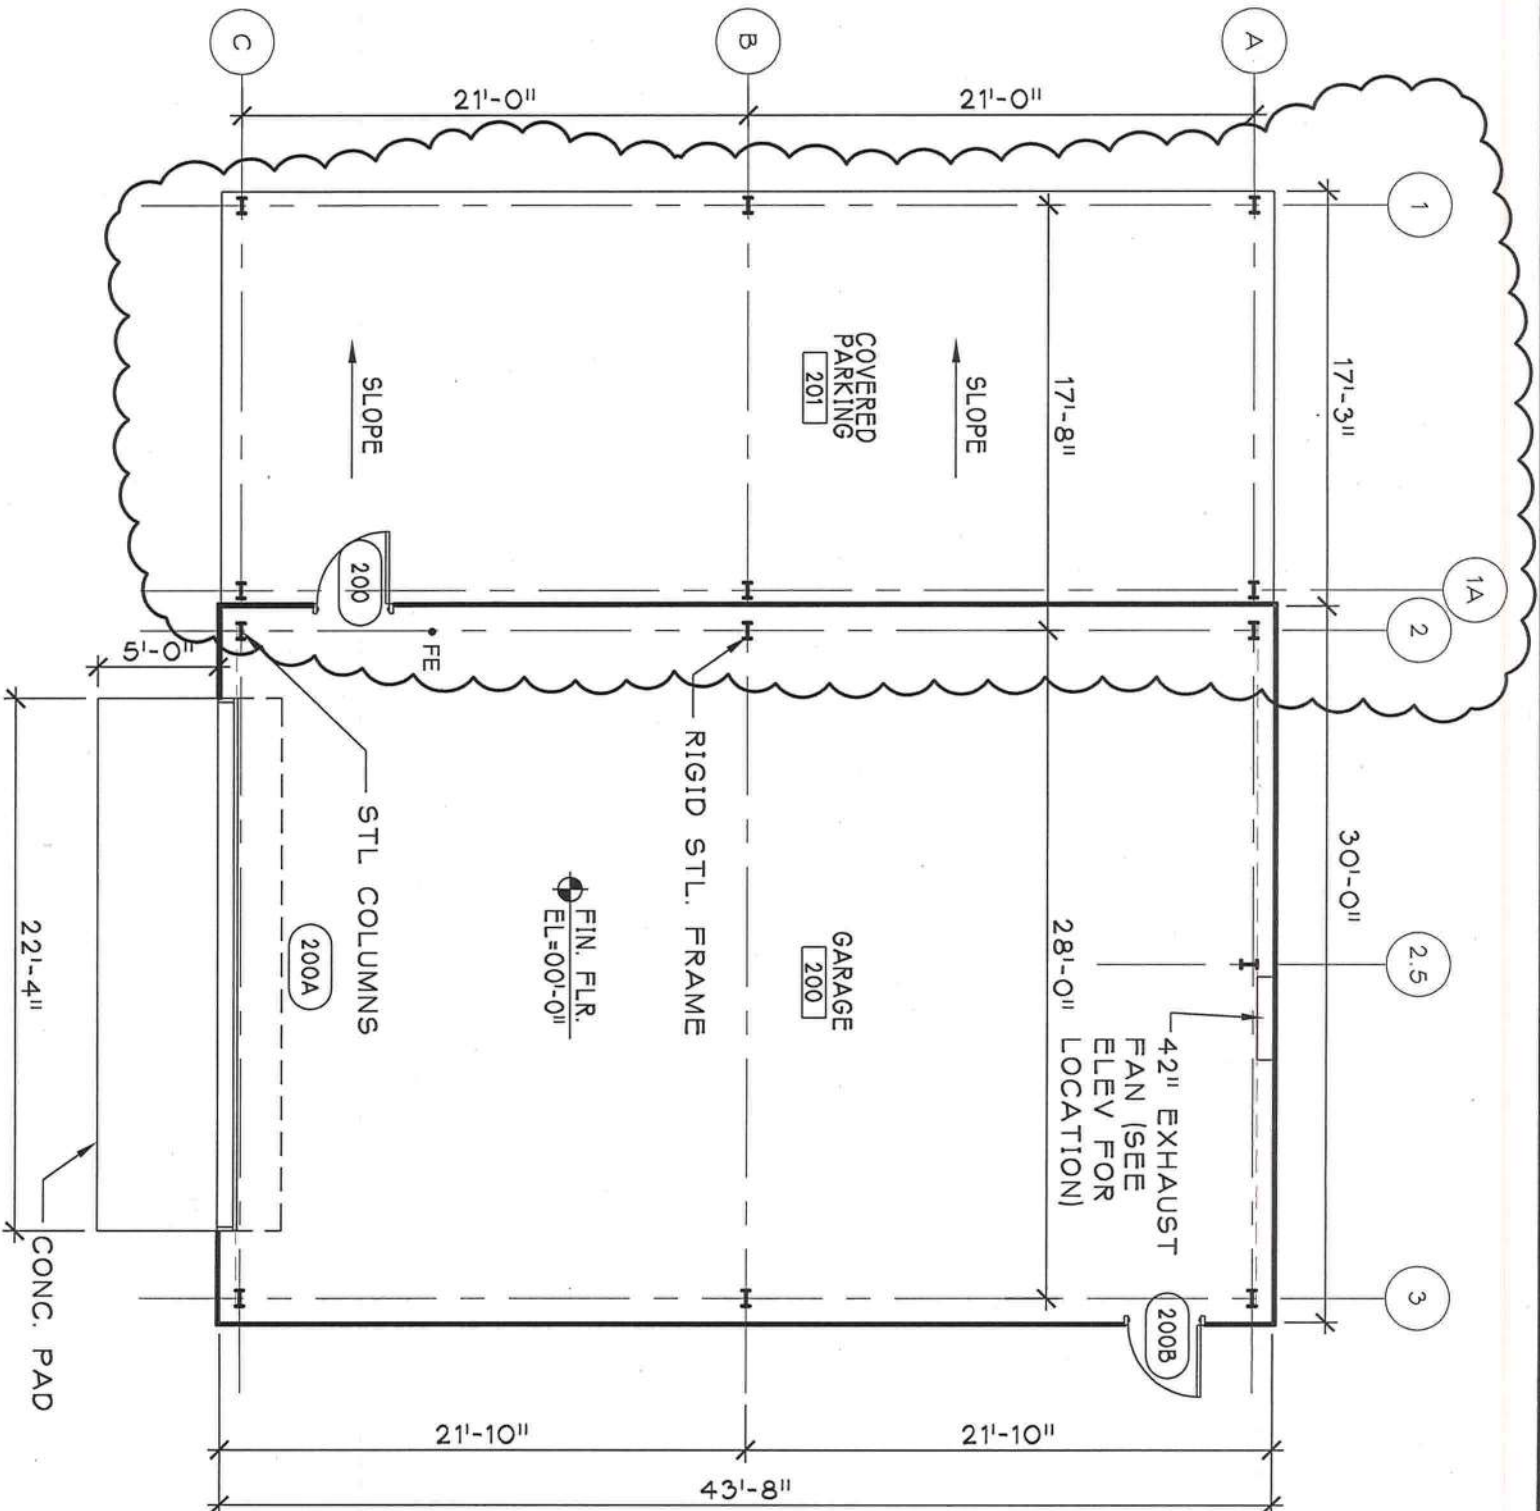

5E REFLECTED CEILING PLAN
SCALE: 1/8" = 1'-0"

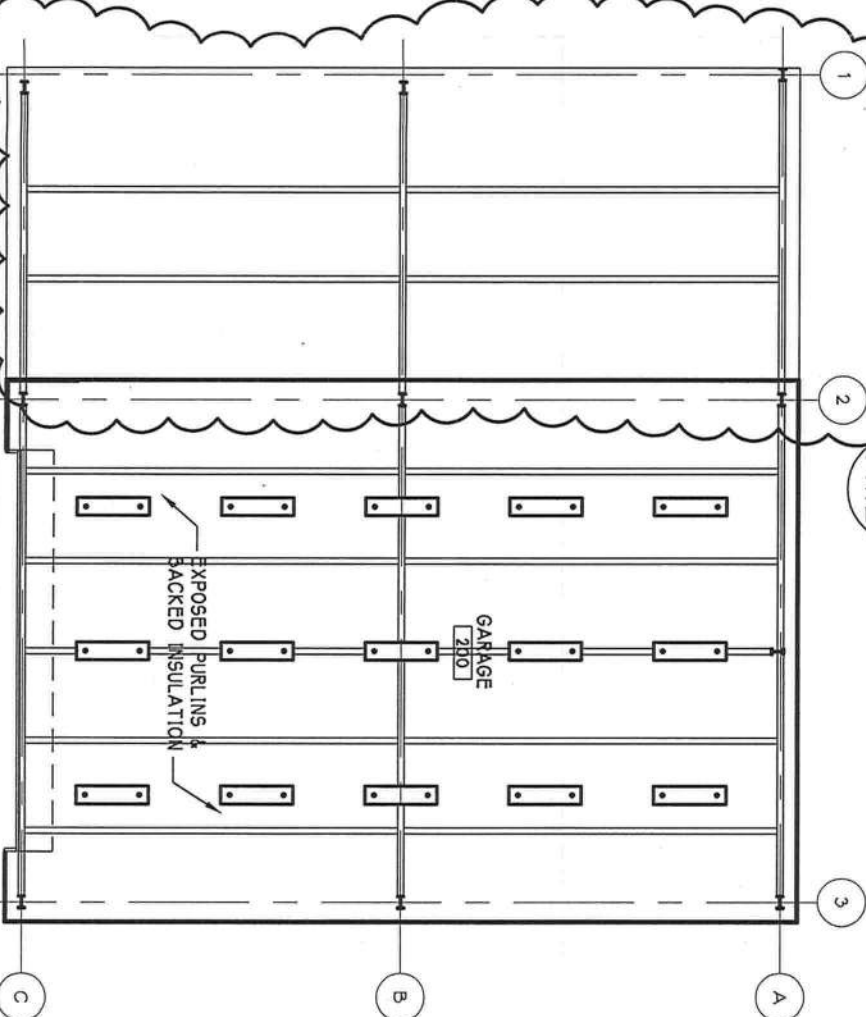

3D BUILDING SECTION
SCALE: 1/8" = 1'-0"

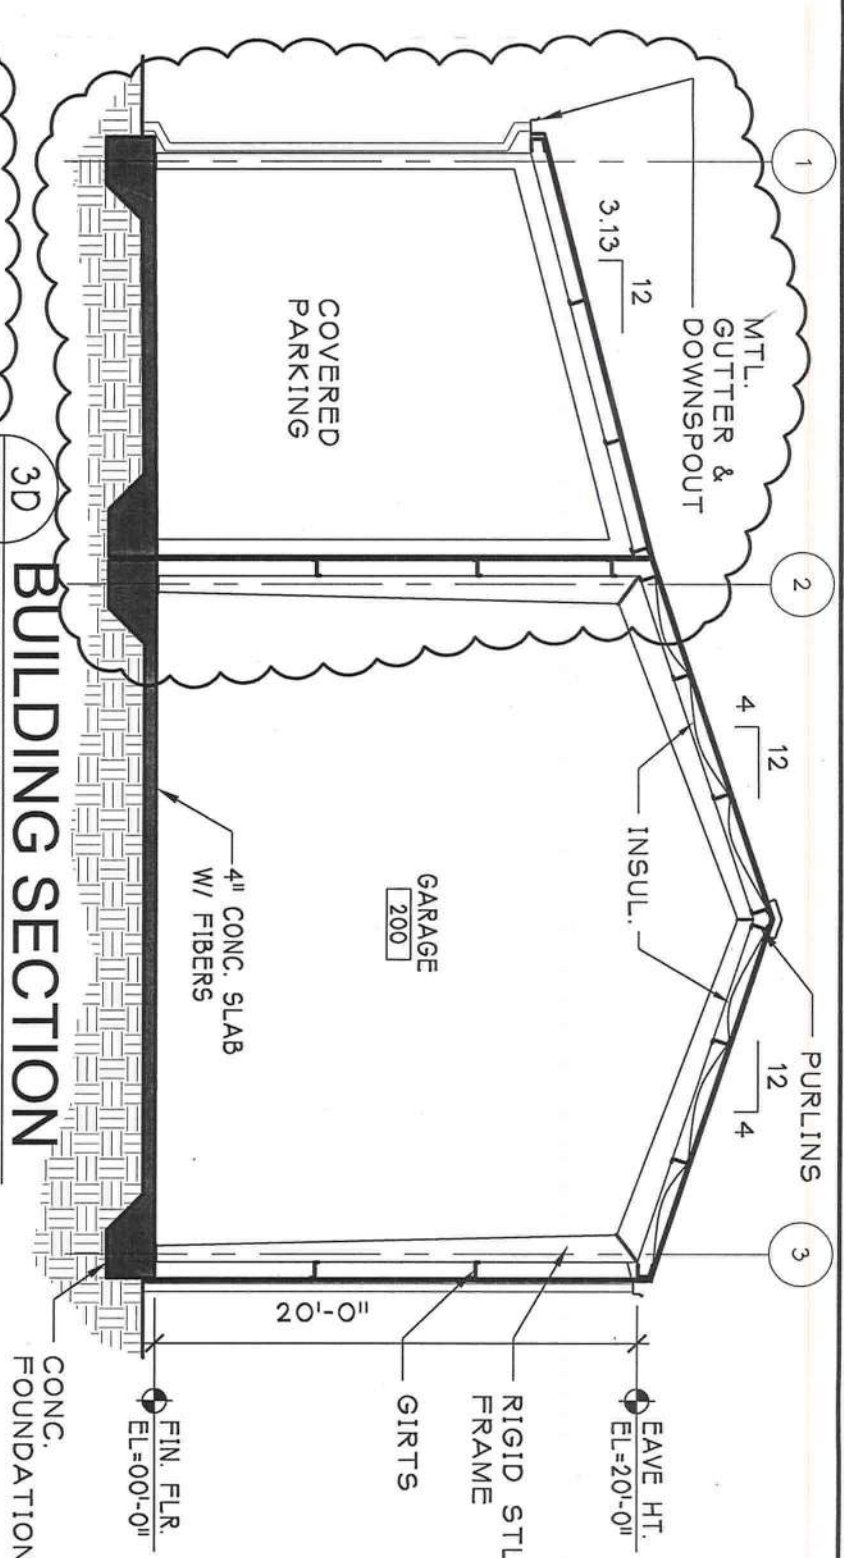

ADD REVISIONS OF NEW LEAN-T
COVERED PARKING ADDITION TO
GARAGE TO SHEET A1.2

DRAWN	MDR	3702.060/CD	FILE NO.
CHECKED	CLAY	SK-28	3702060
DATE	11/15/12	REVISION	DRAWING
			SK-28