



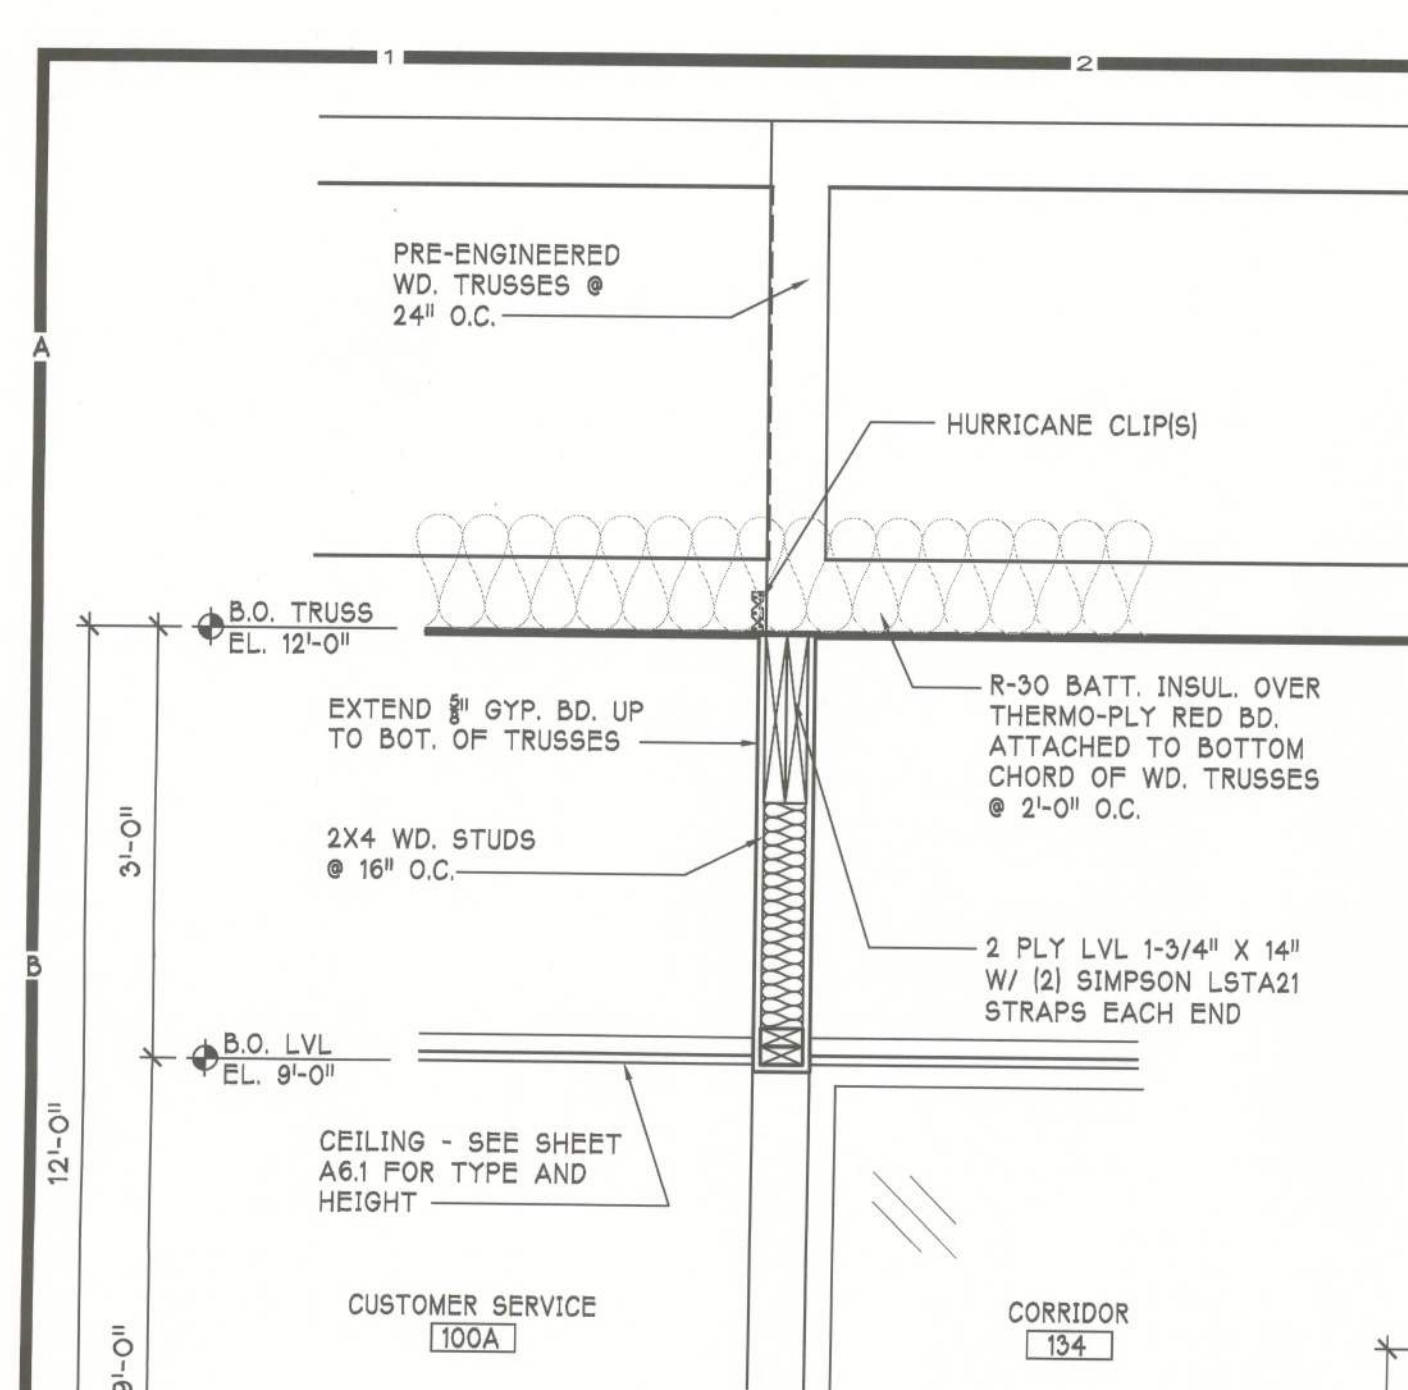

INTERIOR LOAD BEARING WALL

1B
A4.3


SCALE: 3/4"=1'-0"

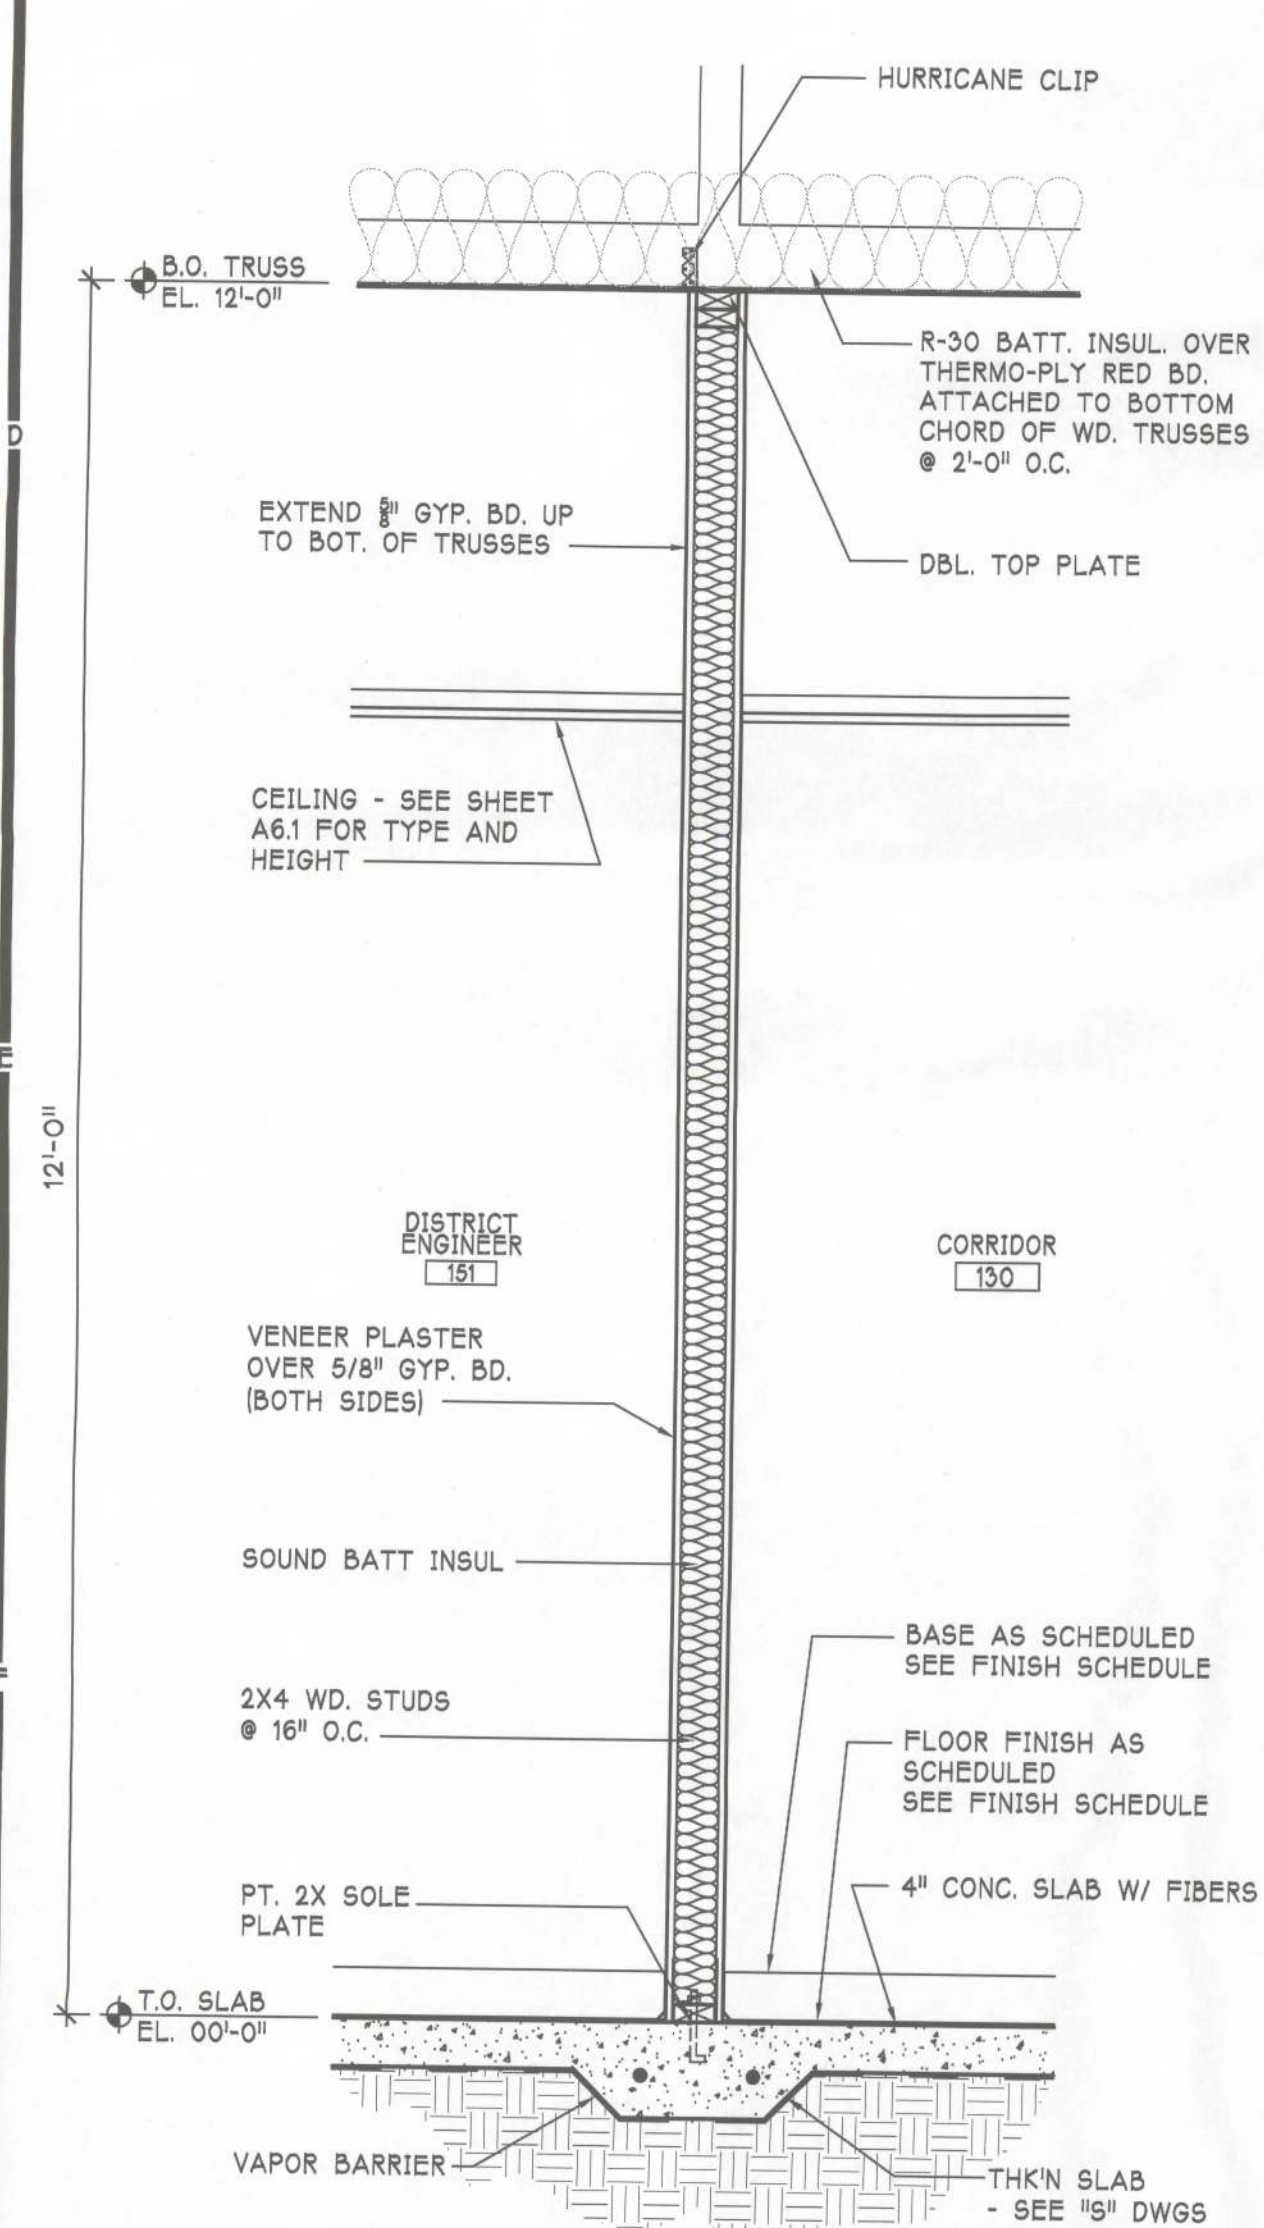

INTERIOR LOAD BEARING WALL

1G
A4.3


SCALE: 3/4"=1'-0"

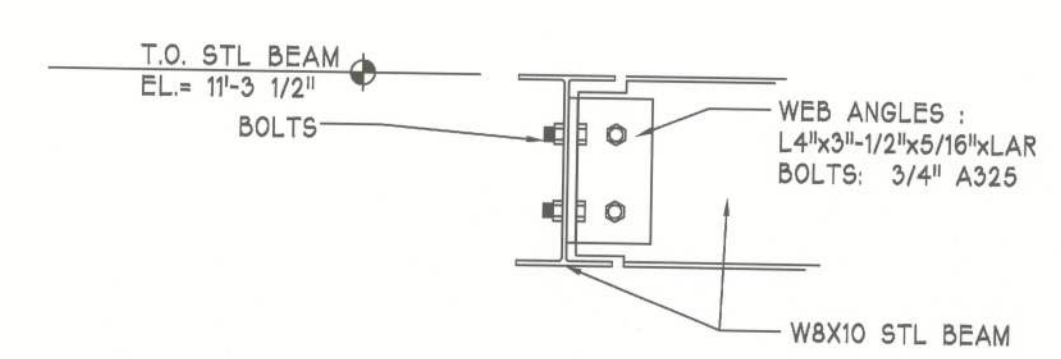

BEAM TO BEAM CONNECTION

4A
A4.3

SCALE: 1 1/2"=1'-0"

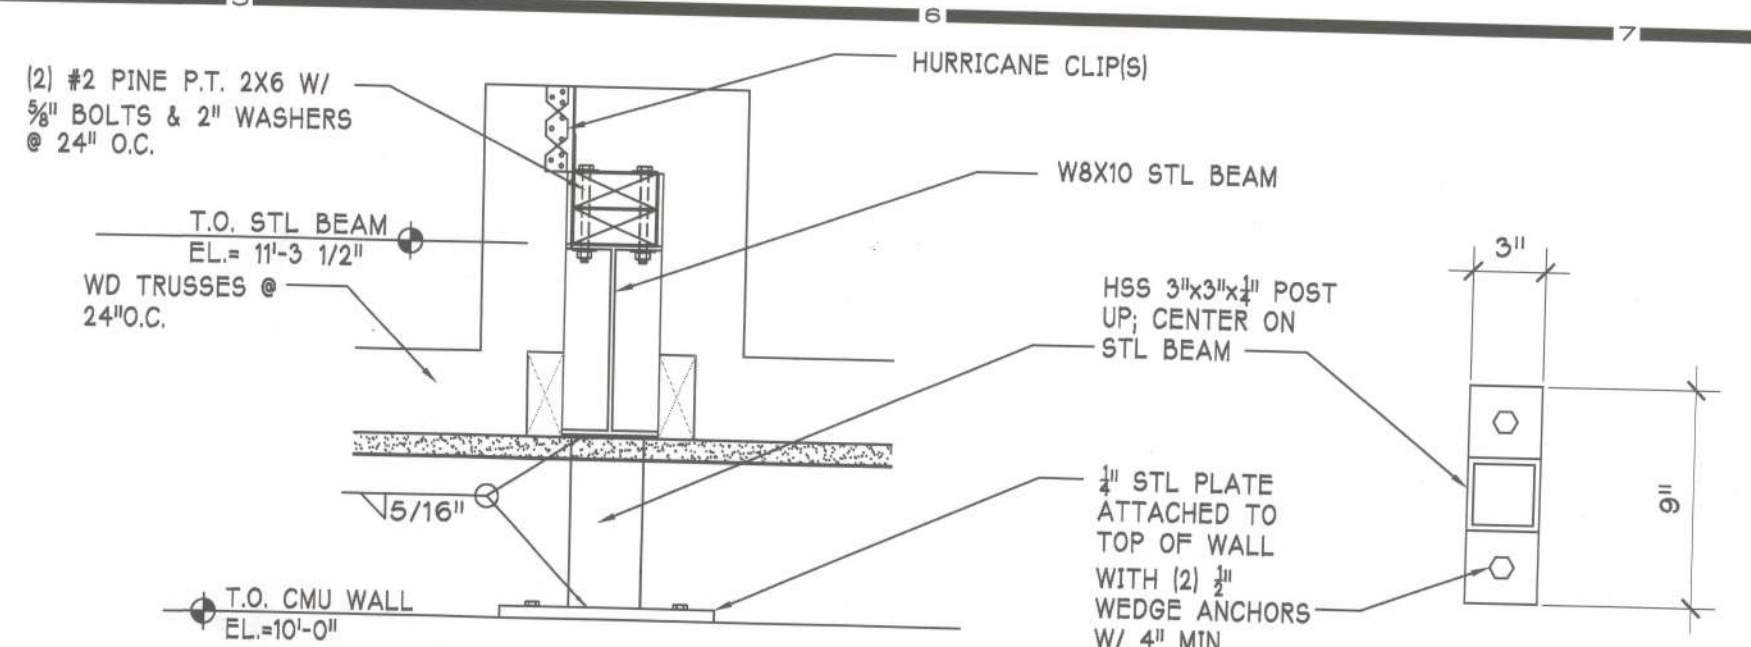

BEAM DETAIL

5A
A4.3

SCALE: 1 1/2"=1'-0"


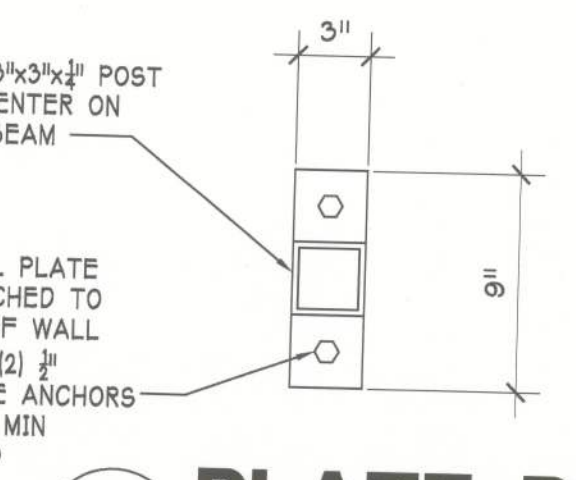




PLATE DETAIL

6A
A4.3

SCALE: 1 1/2"=1'-0"

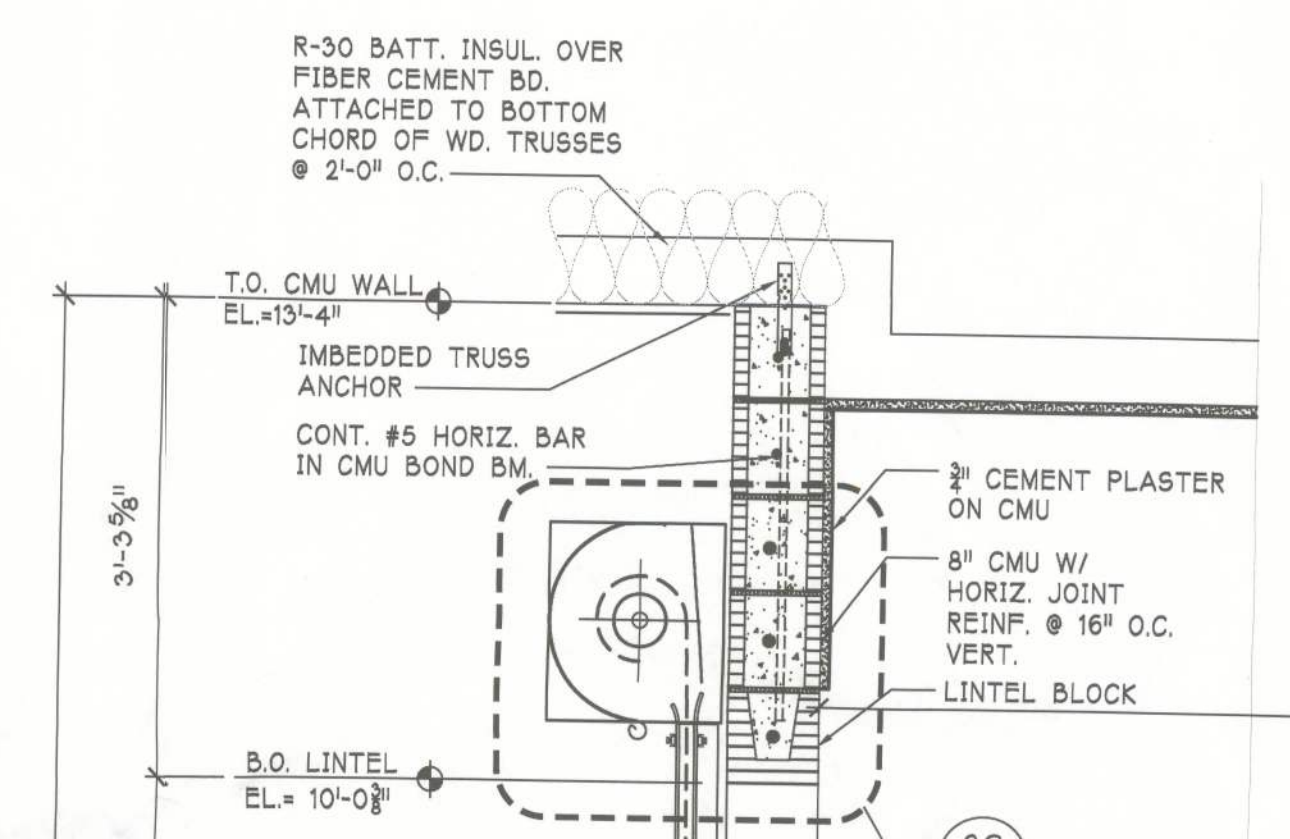




2C
A2.3

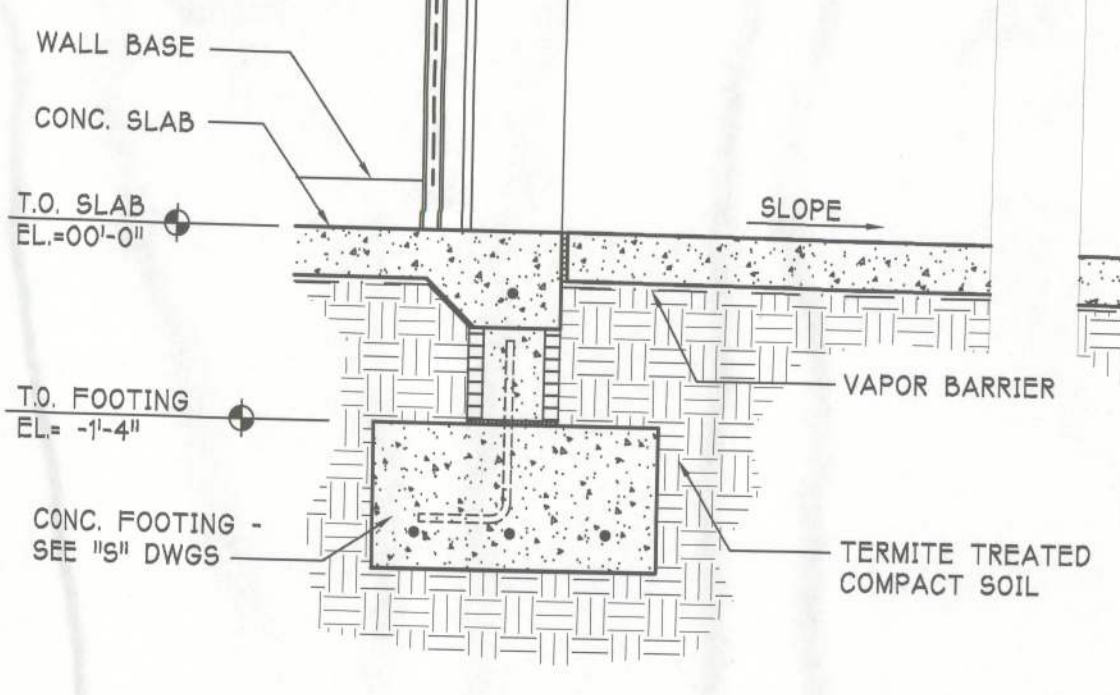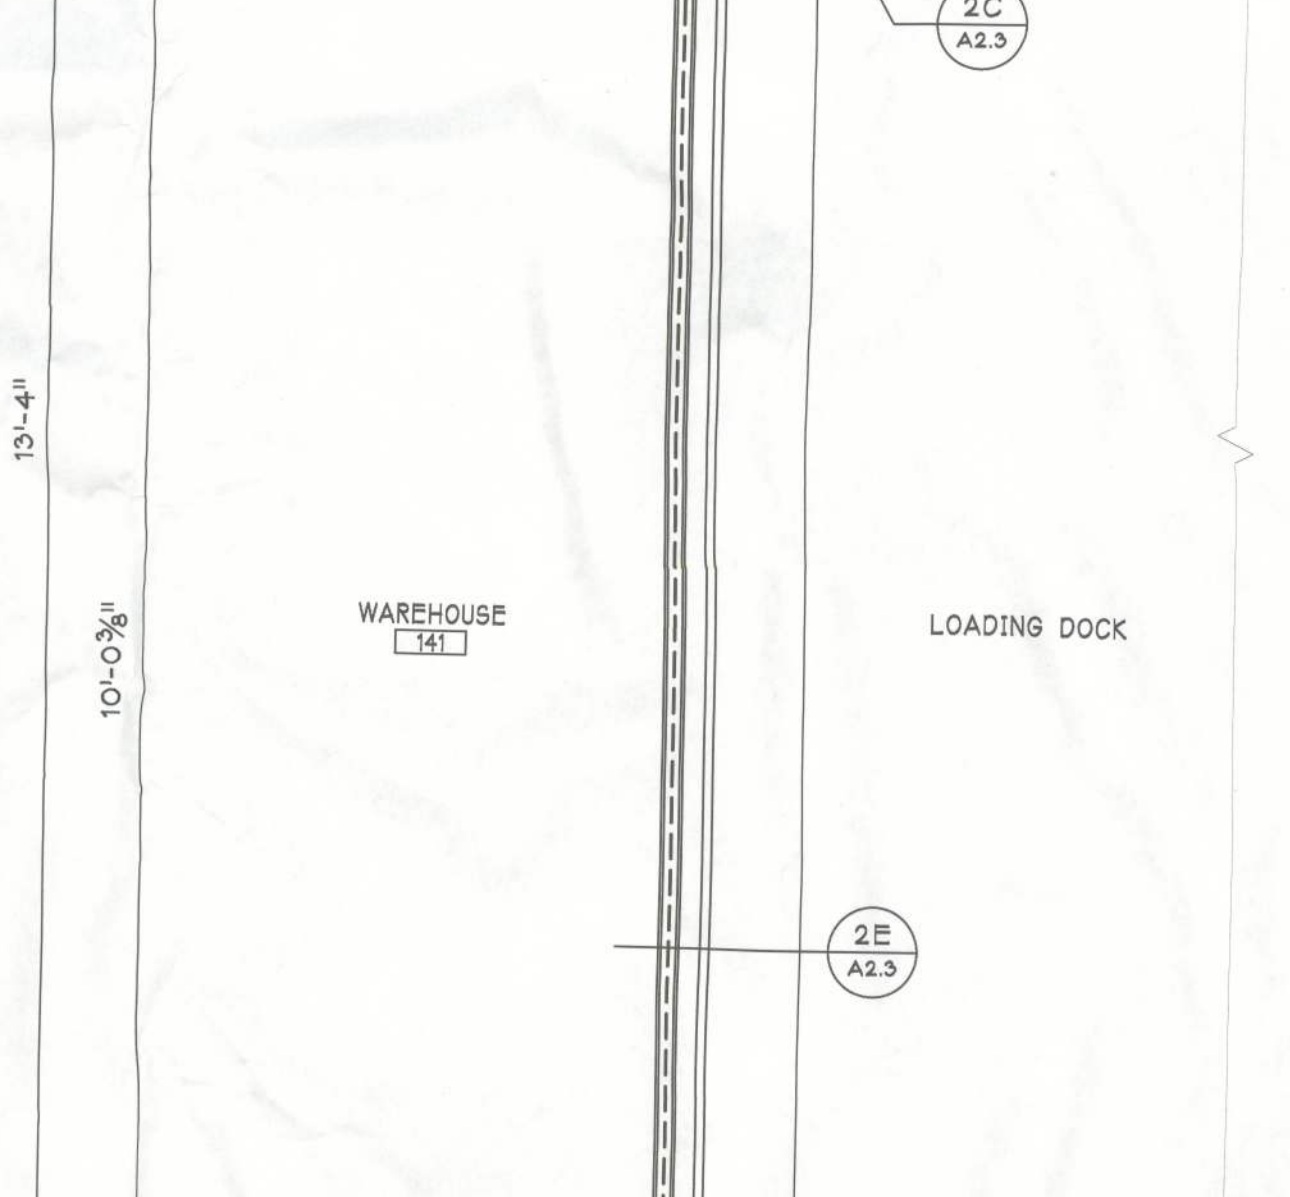

WALL SECTION

3G
A4.3

SCALE: 3/4"=1'-0"

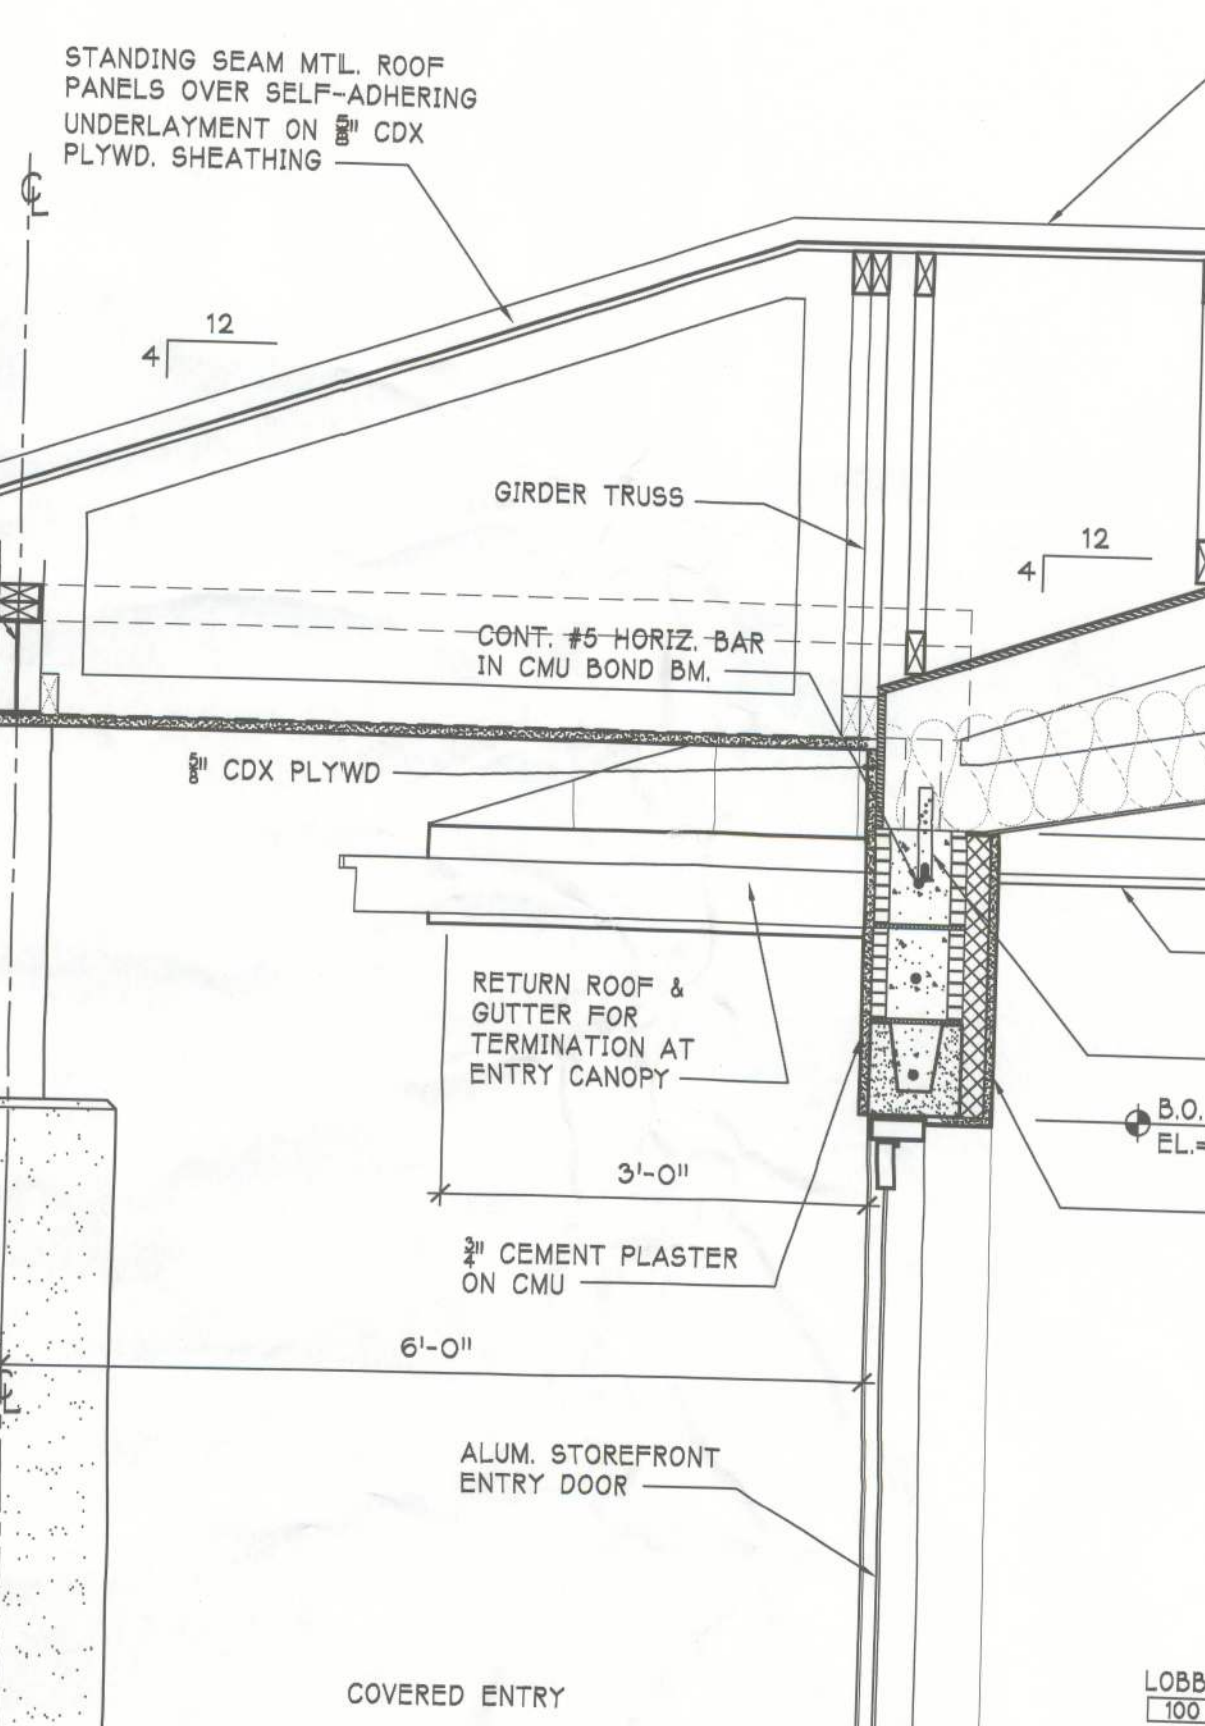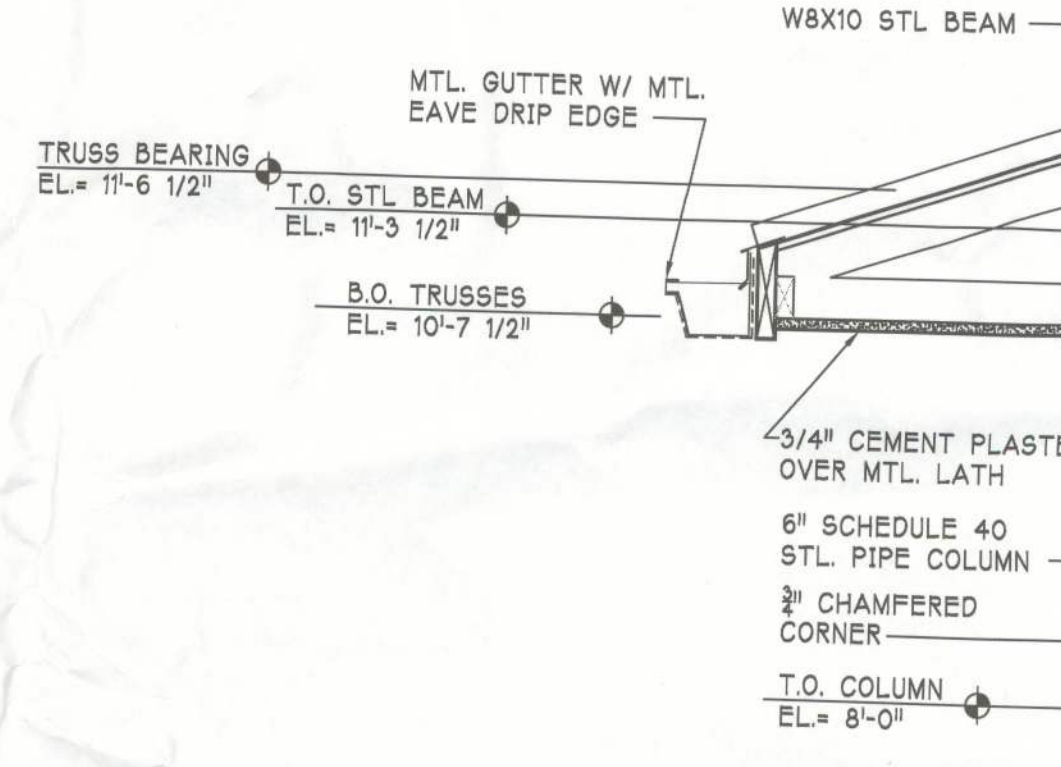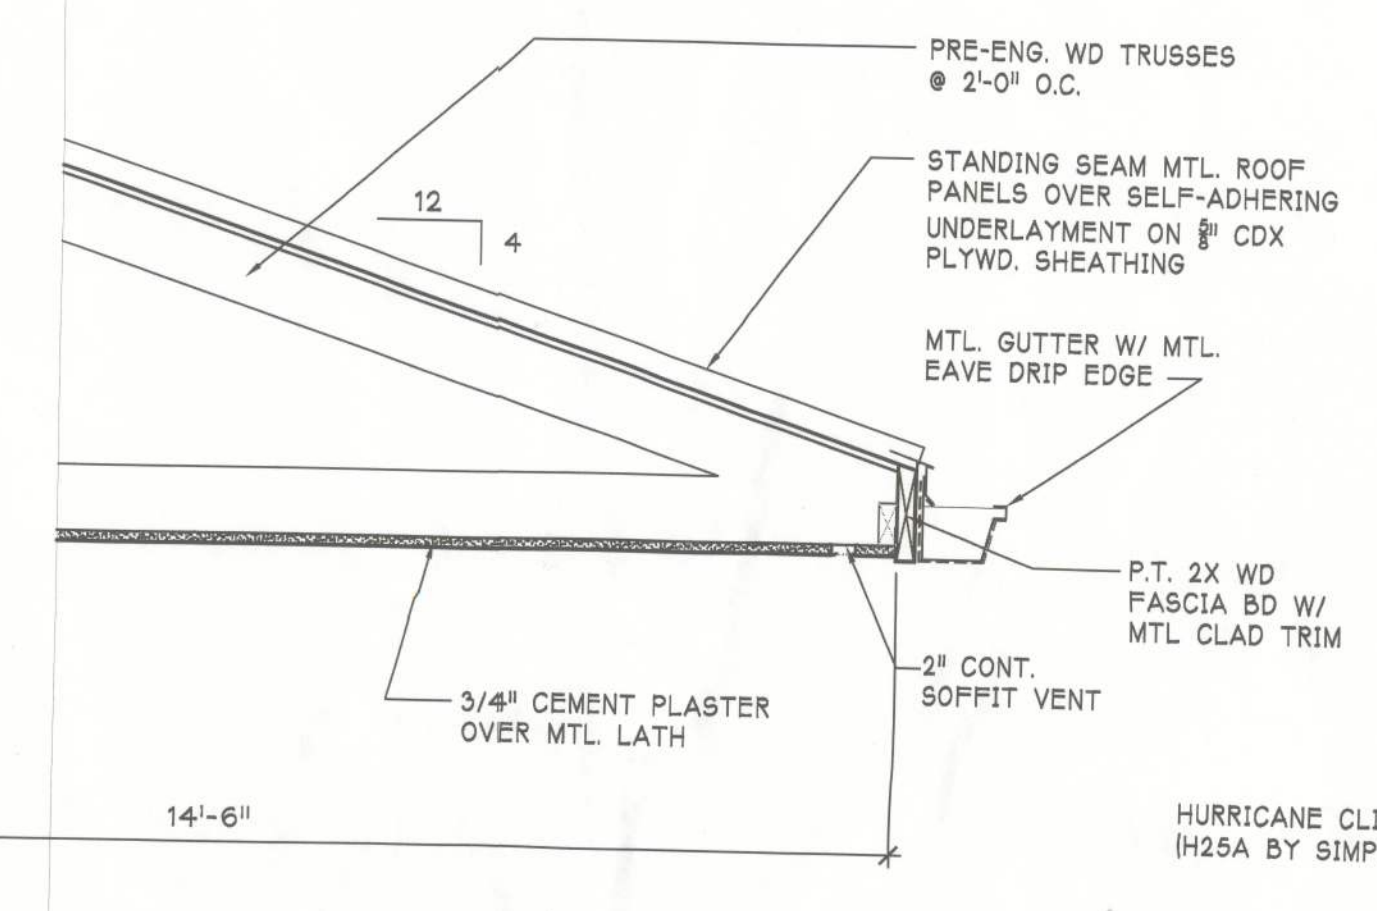

COVERED ENTRY SECTION

7G
A4.3

SCALE: 3/4"=1'-0"

INTERIOR ISOMETRIC EXTERIOR

8B
A4.3

SCALE: 3/4"=1'-0"