


REVISIONS	
START	1/20/10 JFB

SOFTPLAN
ARCHITECTURAL DESIGN SOFTWARE



REAR ELEVATION

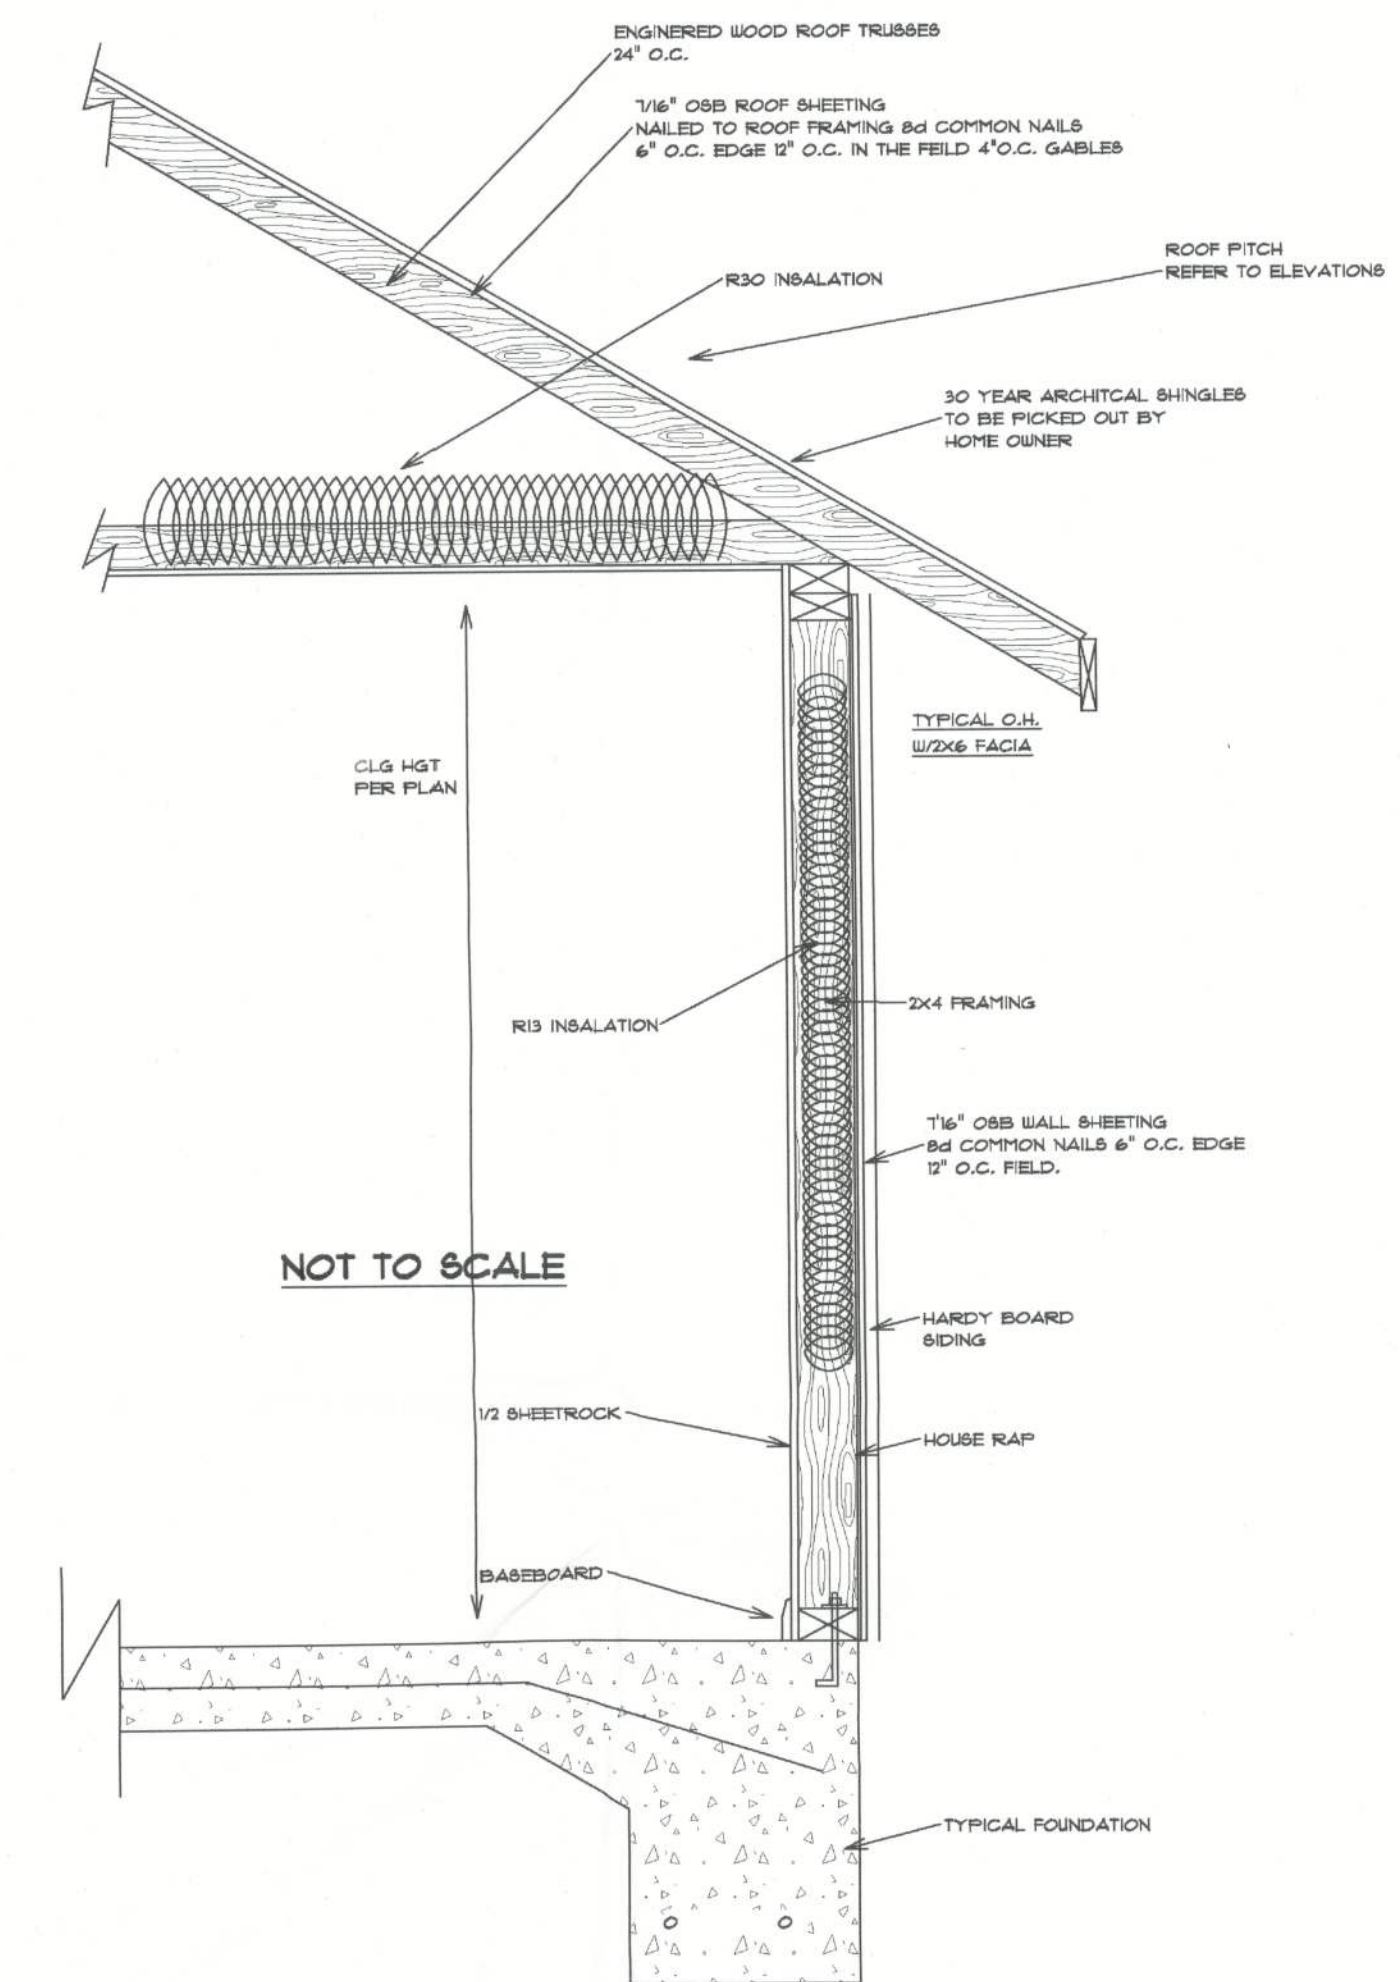

TYPICAL WALL SECTION



RIGHT ELEVATION

Bryan Zecher
Construction, Inc.
CREWS
RESIDENT
COLUMBIA
County, Florida

PRINTED DATE:
January 28, 2010

DRAWN BY:
JOHN BENZ 386-266-0746

DESIGNED BY:
Bryan Zecher Const.

FINALS DATE: 05 / Dec / 05 CHECKED BY:

JOB NUMBER:
CREWS
DRAWING NUMBER
A3 ELEVATIONS
& WALL DETAIL