



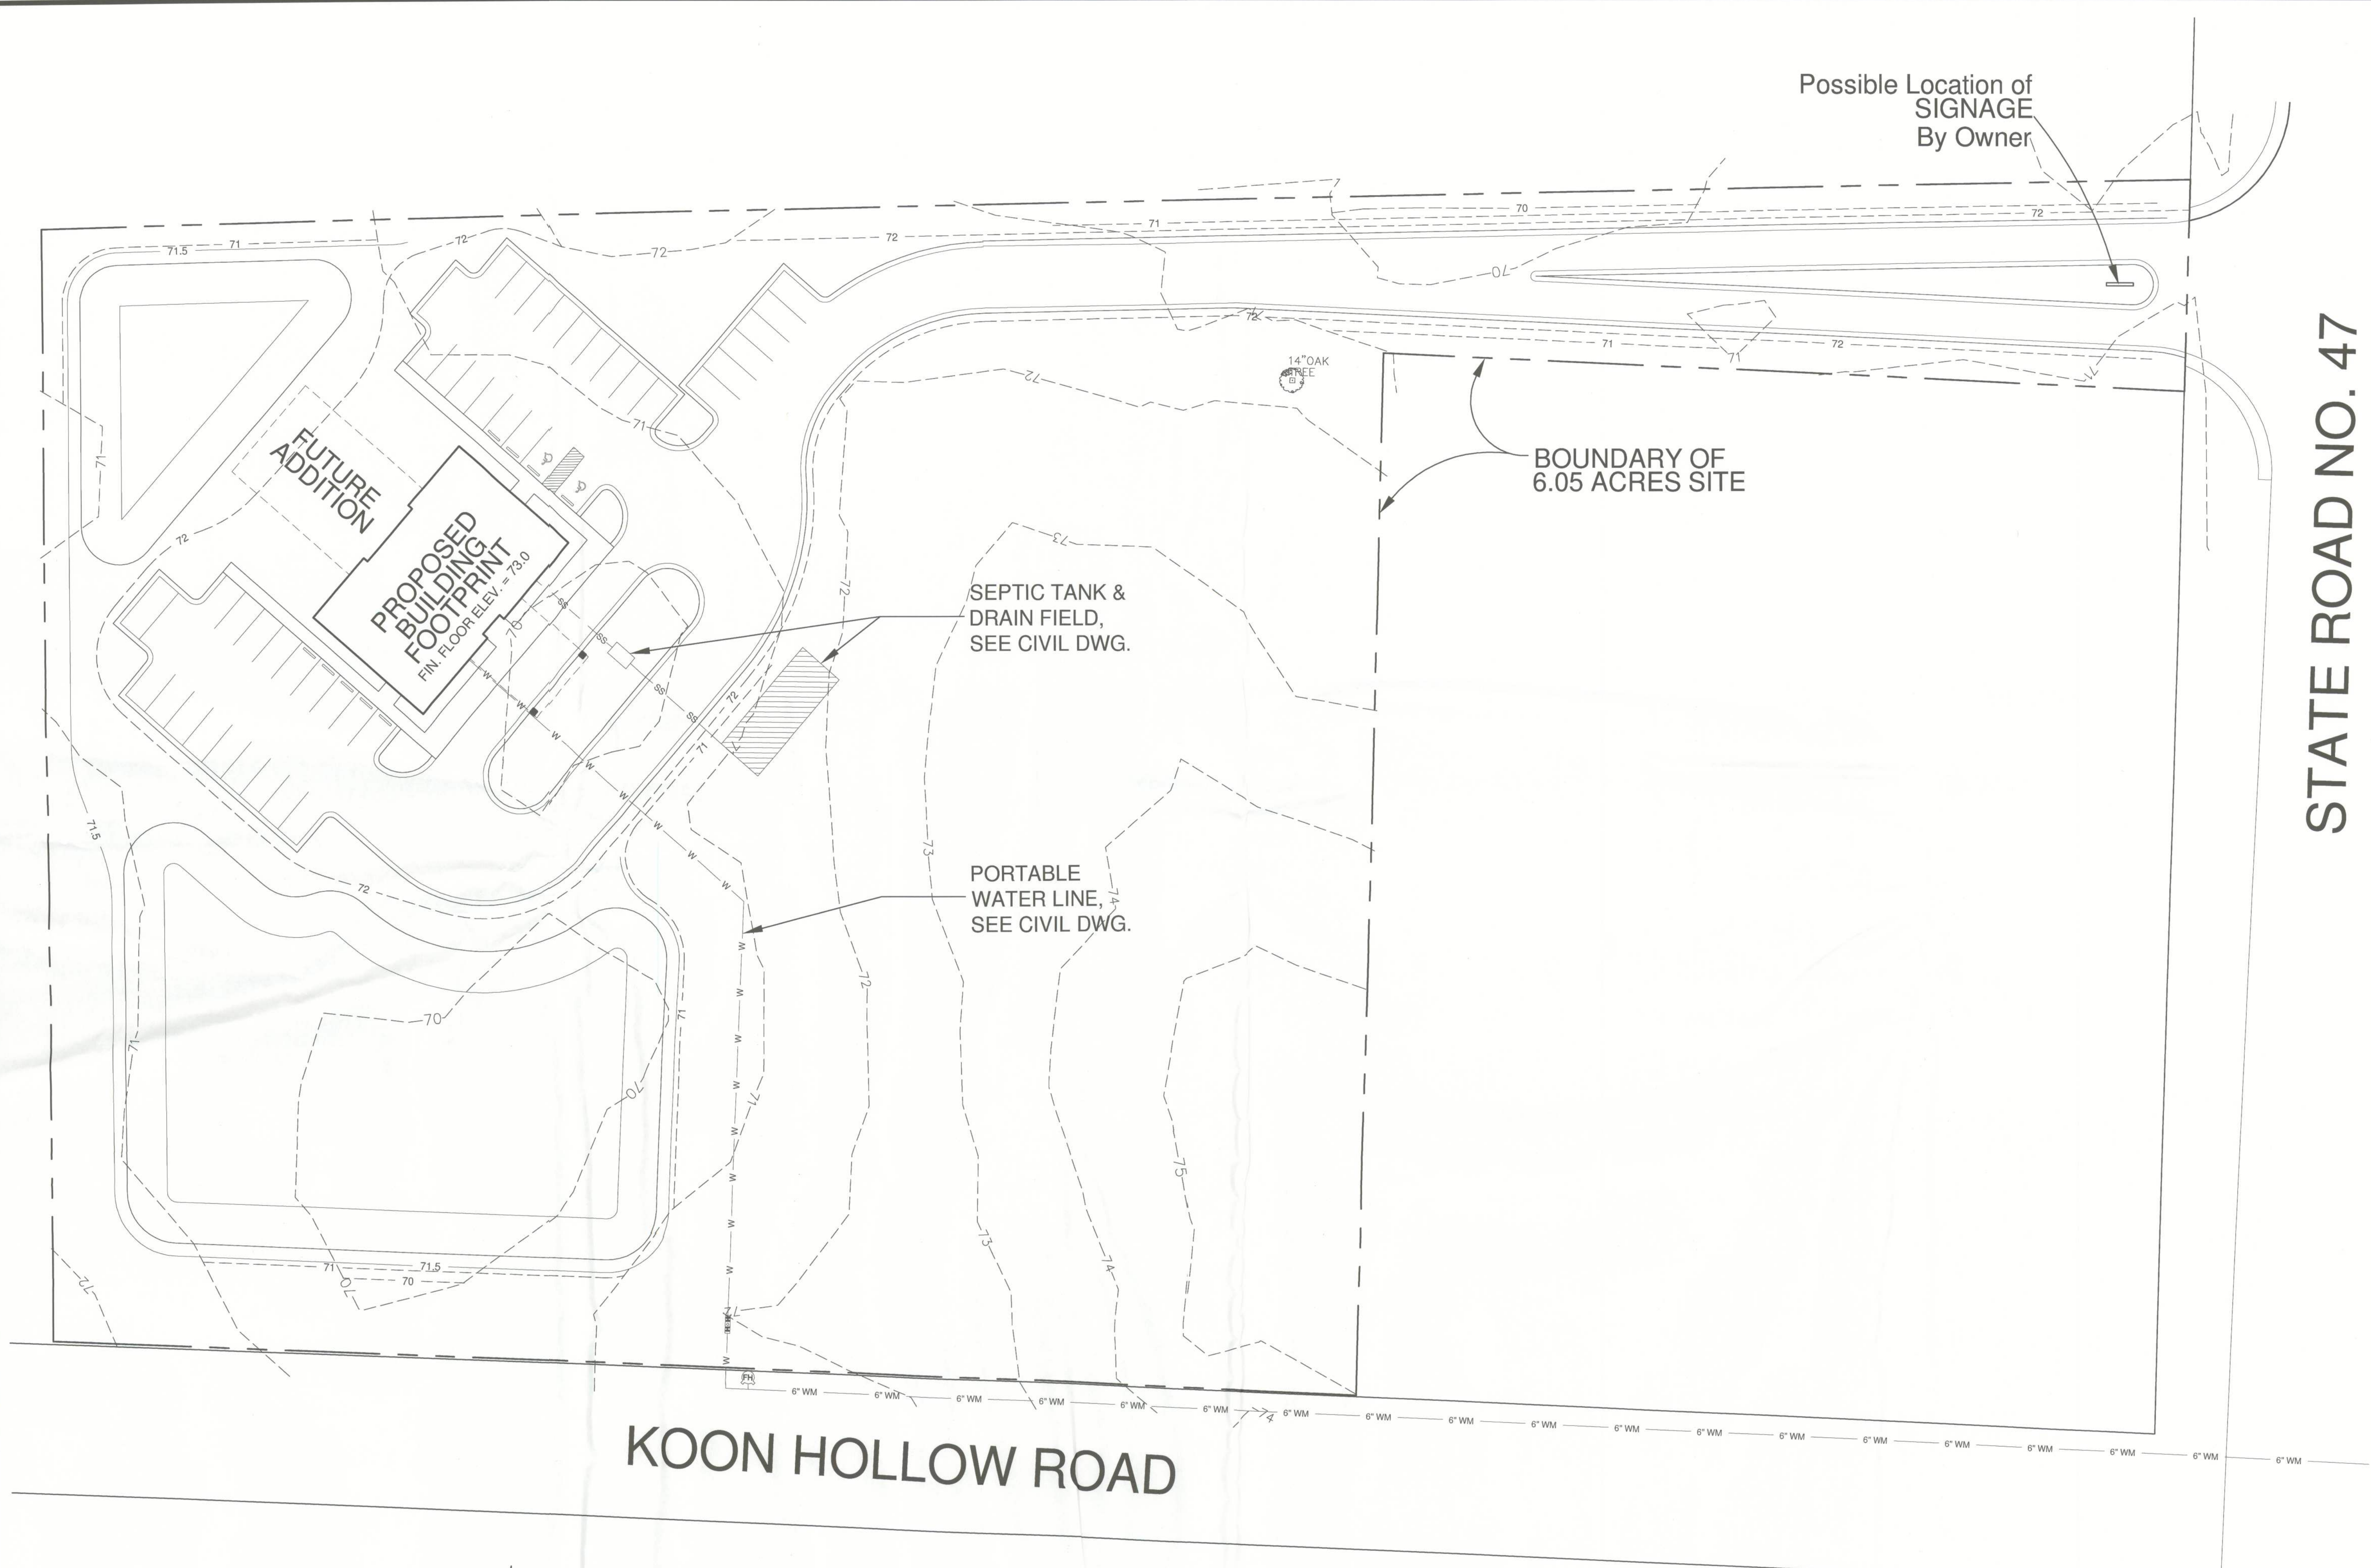

STATE ROAD NO. 47

KOON HOLLOW ROAD

1
A0.0 ARCHITECTURAL SITE PLAN
SCALE: 1" = 30' - 0"

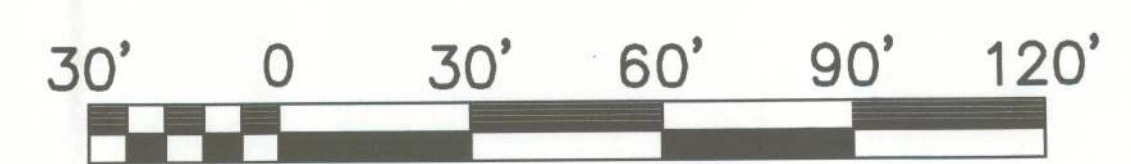

FOR REFERENCE PURPOSES ONLY
SEE CIVIL PACKAGE FOR
SITE CONSTRUCTION DRAWINGS

Akin & Associates

JOB NO.: 0909	
DRAWN: AJ	
CHECKED: ASA	
DATE: 03/10/10	
REVISIONS:	
#	DATE

NEW FT. WHITE BRANCH LIBRARY
FT. WHITE, FLORIDA

CLIENT:
COLUMBIA COUNTY
BOARD OF
COUNTY
COMMISSIONERS

PROJ. PHASE:
CONSTRUCTION
DOCUMENTS

SHEET TITLE:
ARCHITECTURAL
SITE PLAN

SCALE:
AS SHOWN

SHEET NO.:
A0.0