




F9 STEM WALL FOOTING S-2 SCALE: 1/2" = 1'-0"

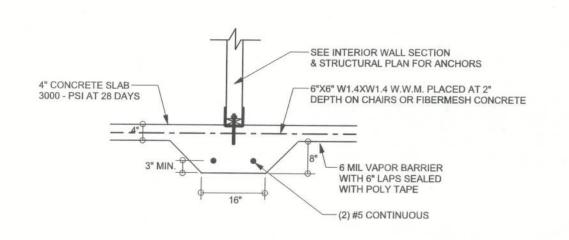


F2 INTERIOR BEARING FOOTING S-2 SCALE: 1/2" = 1'-0"

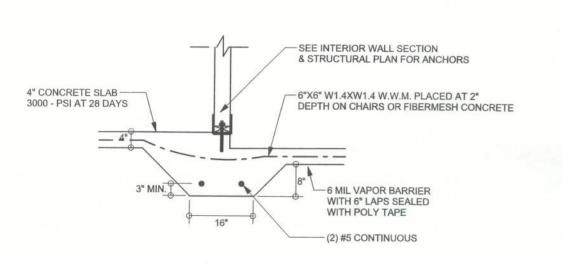


F3 INTERIOR BEARING STEP FOOTING S-2 SCALE: 1/2" = 1'-0"

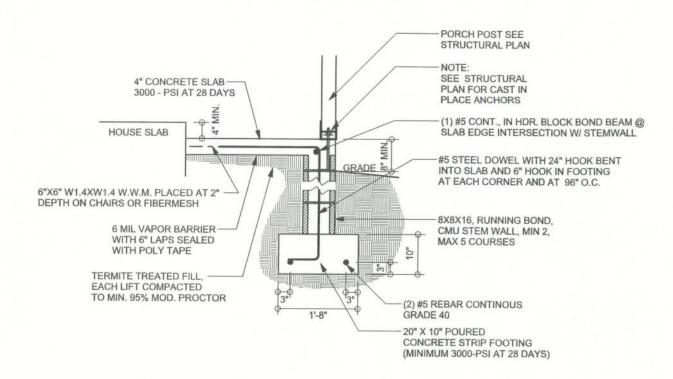

F12 ALT. STEM WALL PORCH FOOTING
SCALE: 1/2" = 1'-0"

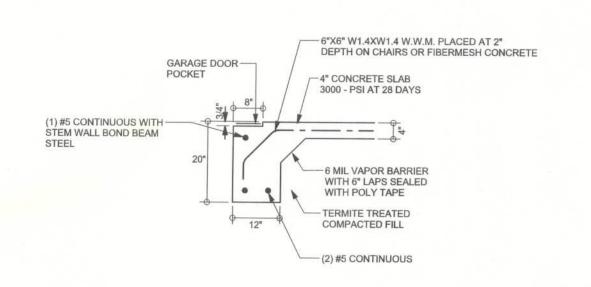


F13 ALT. STEM WALL GARAGE DOOR FOOTING
S-2 SCALE: 1/2" = 1'-0"

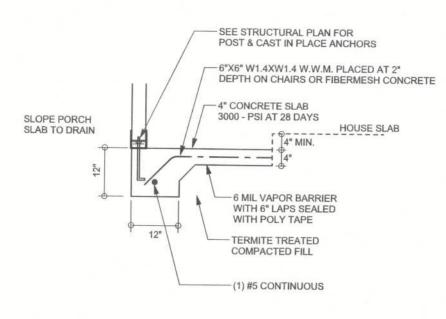

F5 PORCH FOOTING S-2 SCALE: 1/2" = 1'-0"

DIMENSIONS ON STRUCTURAL SHEETS

ARE NOT EXACT. REFER TO ARCHITECTURAL FLOOR PLAN FOR ACTUAL DIMENSIONS

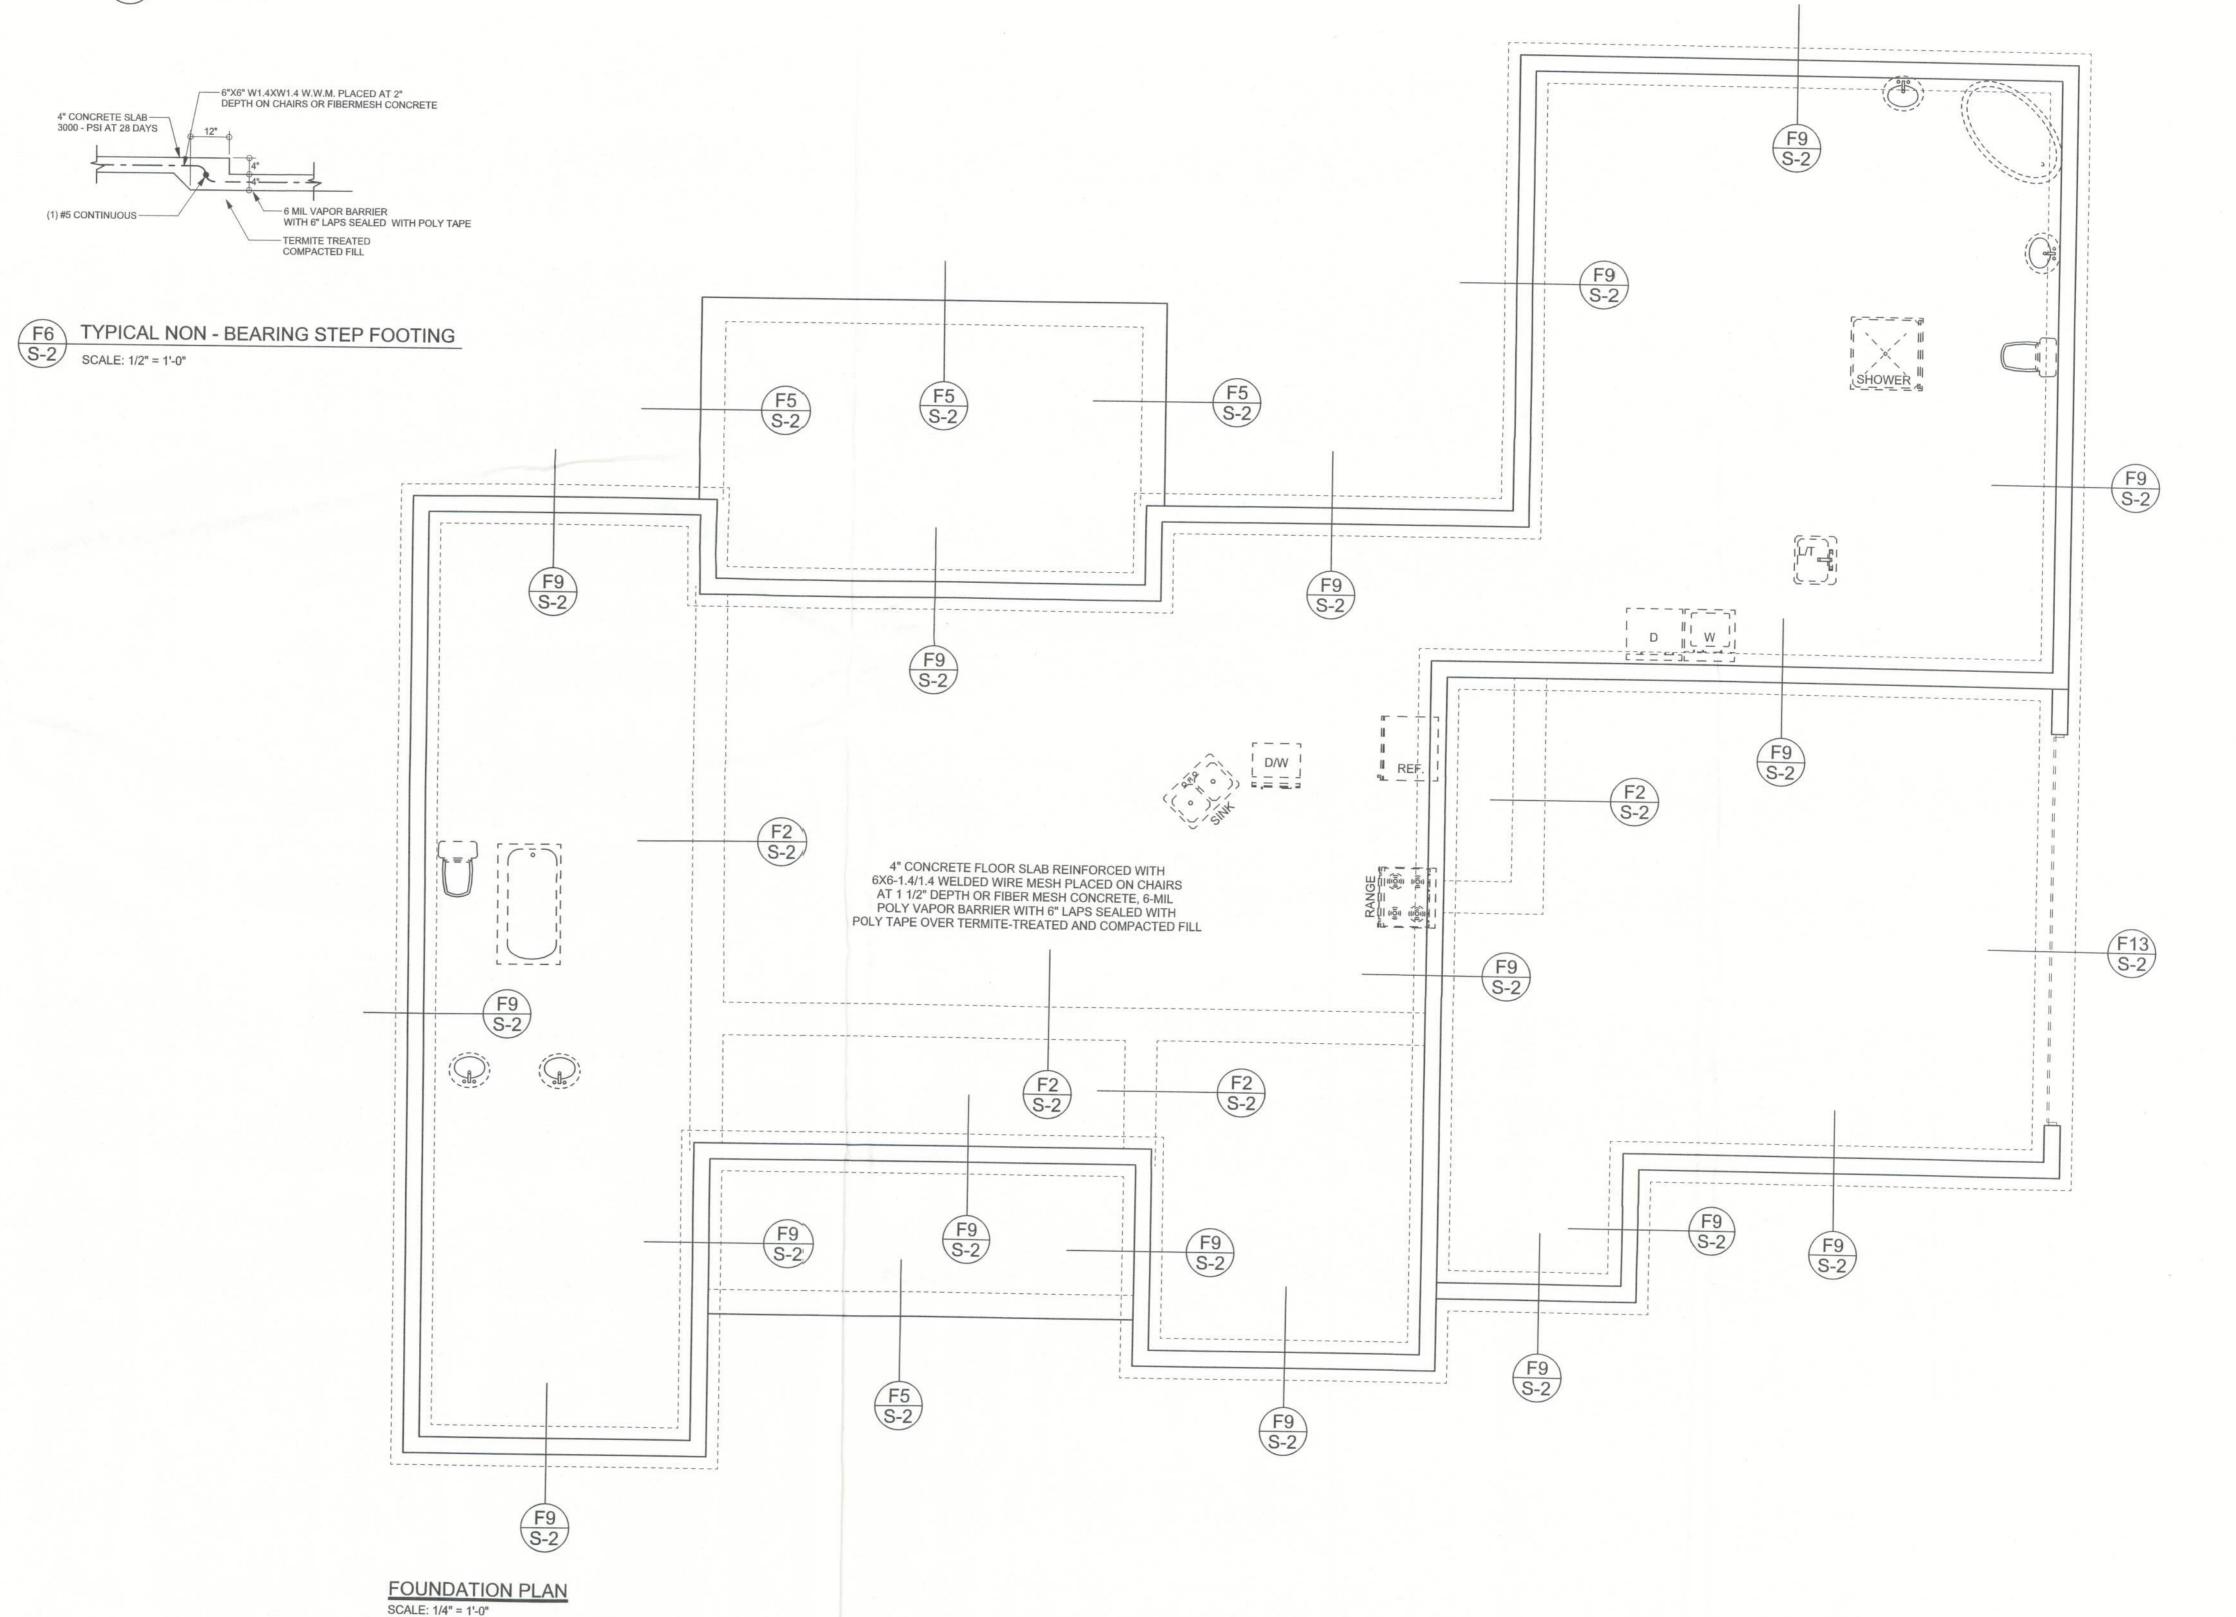

SOFTPIAN

REVISIONS

WINDLOAD ENGINEER: Mark Disosway, PE No.53915, POB 868, Lake City, FL 32056, 386-754-5419 DIMENSIONS:

Stated dimensions supercede scaled dimensions. Refer all questions to Mark Disosway, P.E. for resolution. Do not proceed without clarification.

COPYRIGHTS AND PROPERTY RIGHTS: Mark Disosway, P.E. hereby expressly reserves its common law copyrights and property right in these instruments of service. This document is not to be reproduced, altered or copied in any form or manner without first the express written permission and consent of Mark Disosway.

CERTIFICATION: I hereby certify that I have examined this plan, and that the applicable portions of the plan, relating to wind engineering comply with section 1606, florida building code 2001, to the best of my knowledge.

LIMITATION: This design is valid for one building, at specified location.

MARK DISOSWAY
P.E. 53915

SEAL SEAL

Priest Residence

ADDRESS: Columbia County, Florida

Mark Disosway P.E. P.O. Box 868 Lake City, Florida 32056 Phone: (386) 754 - 5419 Fax: (386) 269 - 4871

PRINTED DATE:
August 15, 2005

DRAWN BY: STRUCTURAL BY:
David Disosway David Disosway

FINALS DATE: 15 / Aug / 05

JOB NUMBER: 506032 DRAWING NUMBER

> S-2 OF 6 SHEETS