



Mark Disoway P.E. #53915
Seal for structural only
See SOW on sheet S-1

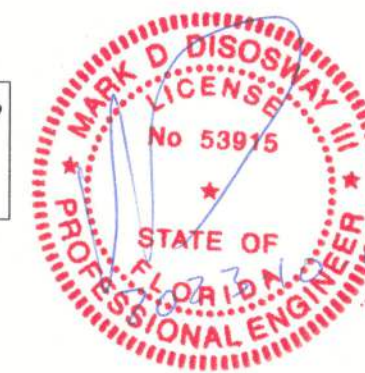

EROSION AND SEDIMENT CONTROL NOTE:

- THE OWNER / CONTRACTOR IS RESPONSIBLE
FOR FOLLOWING BEST EROSION AND SEDIMENT
CONTROL PRACTICES SO THAT THERE IS NO
POSSIBILITY OF EROSION

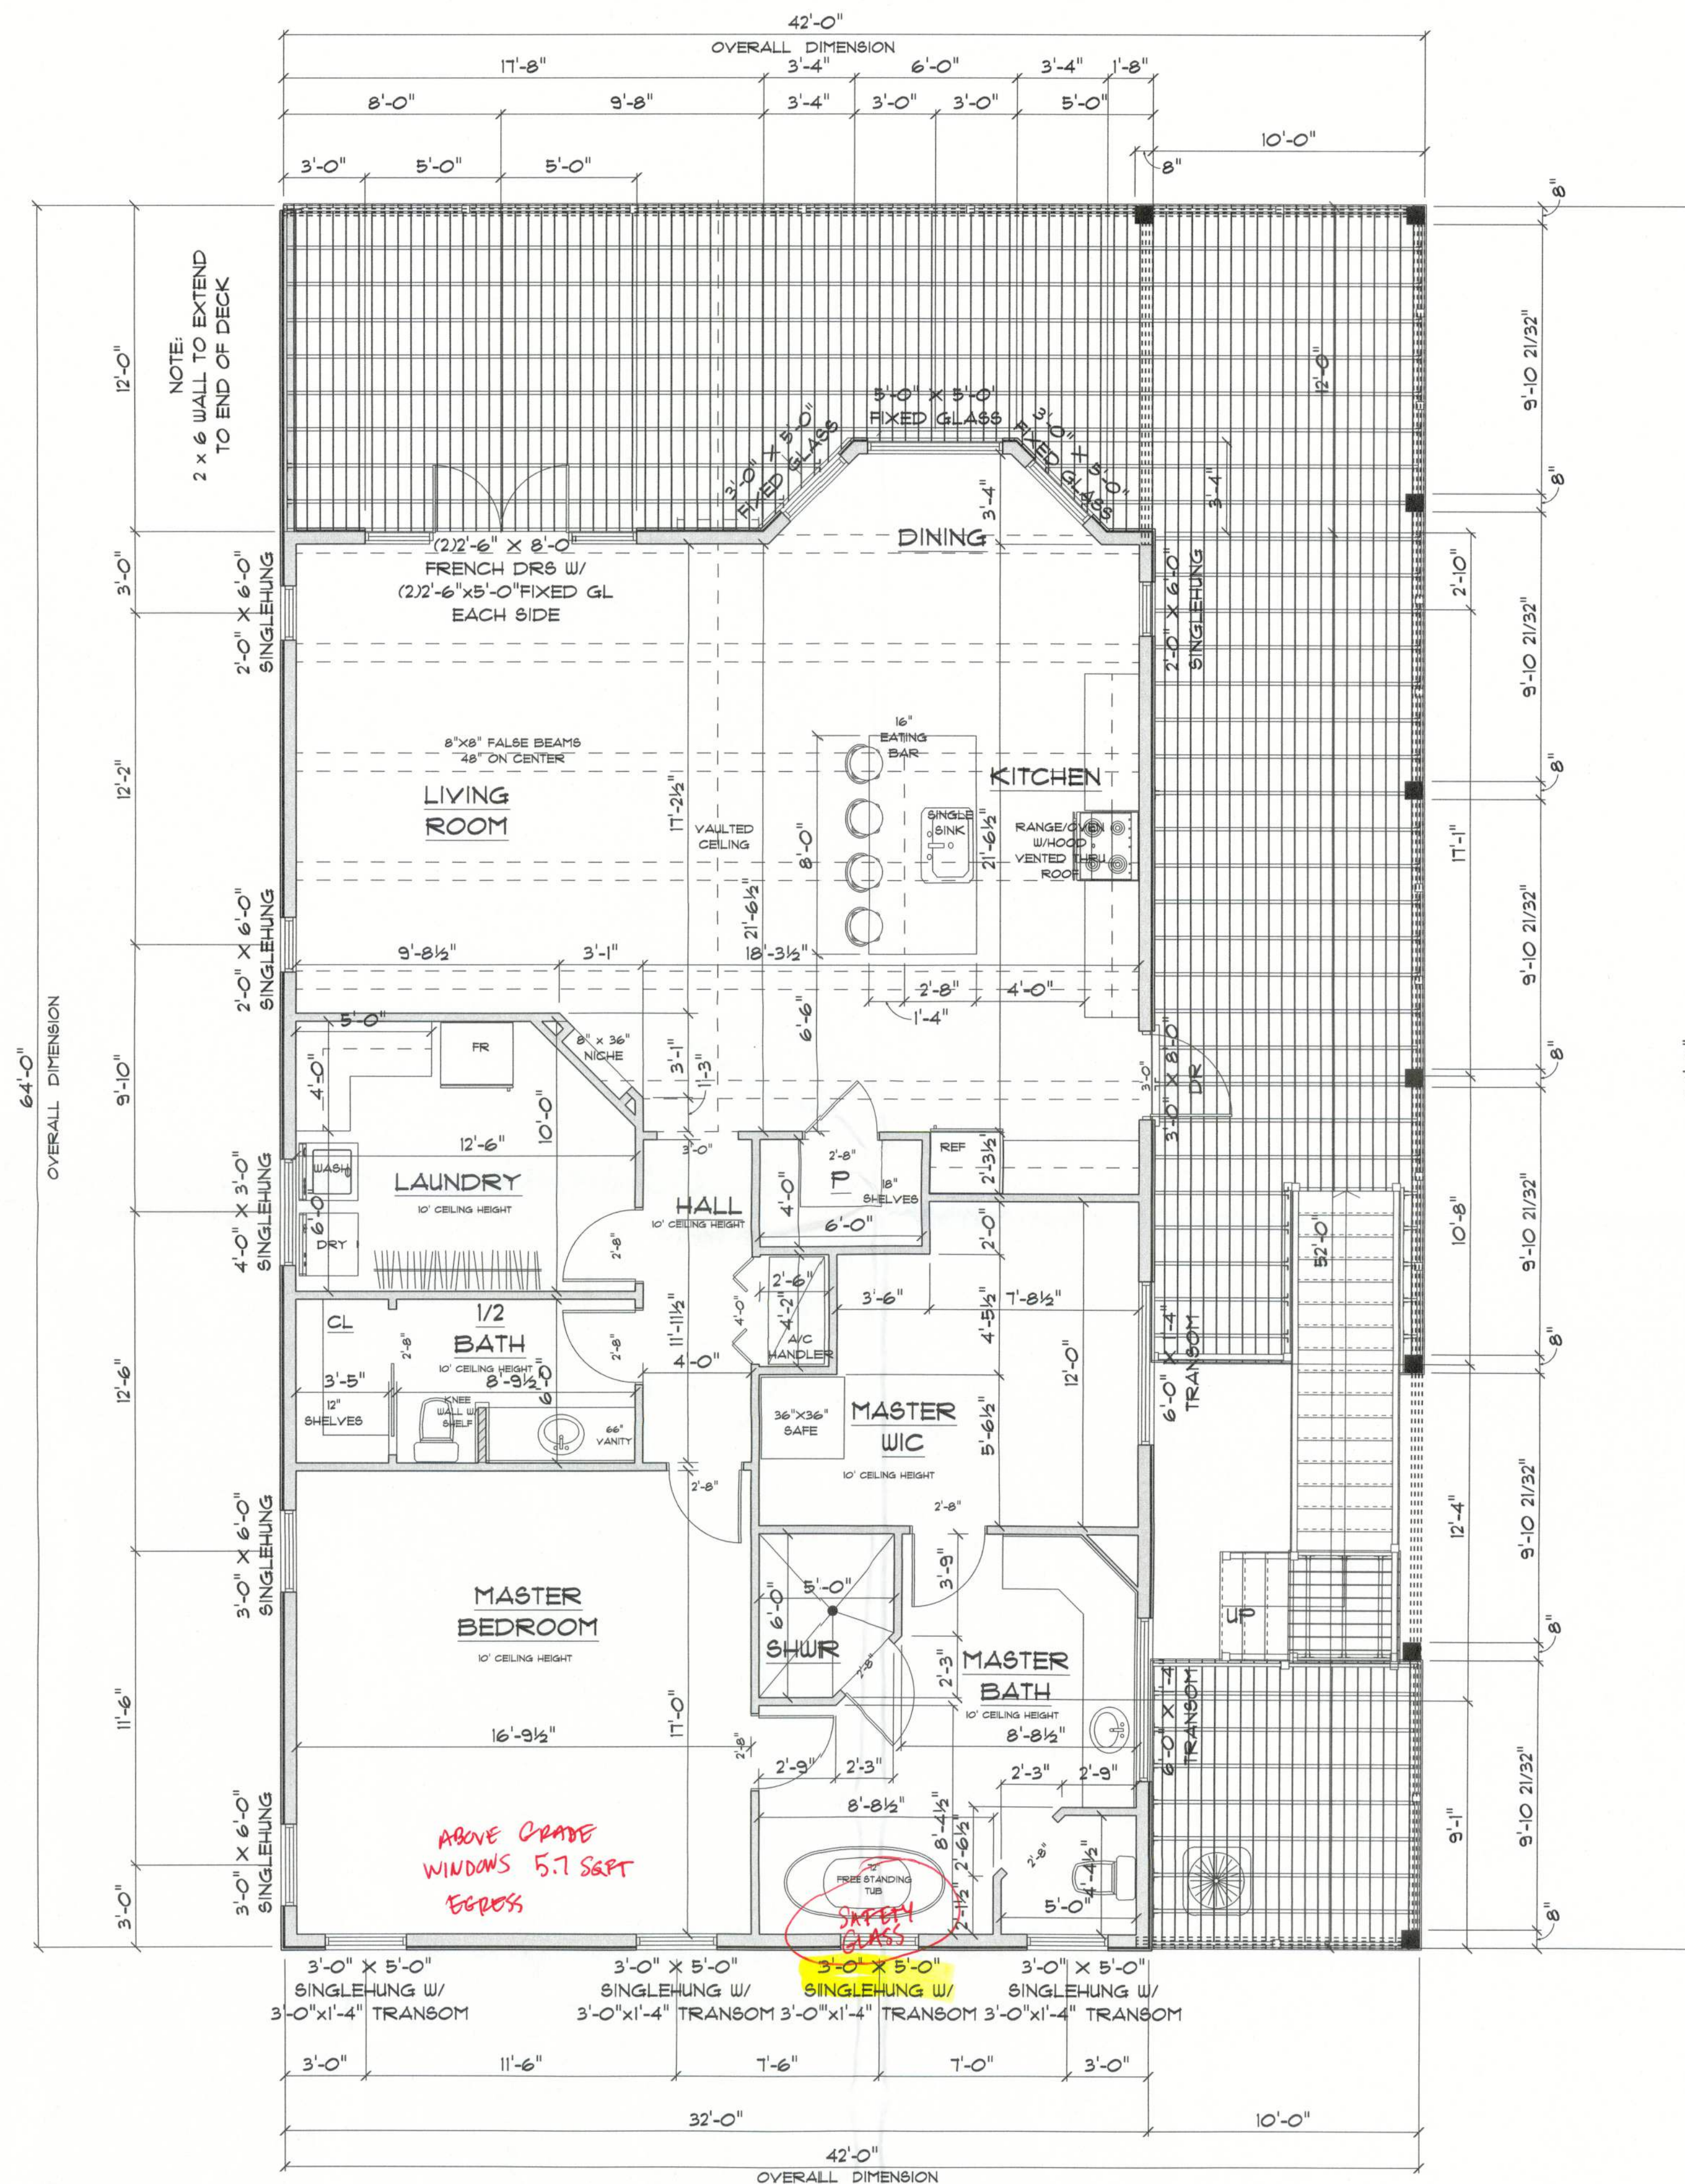

IMPORTANT NOTES:
1. IT IS THE BUILDER'S RESPONSIBILITY TO VERIFY ALL GEOMETRY AND DIMENSIONS
BEFORE ORDERING ANY MATERIALS OR BEGINNING CONSTRUCTION.
2. THESE PLANS ARE FOR LAYOUT AND DESIGN PURPOSES ONLY. ALL STRUCTURAL
NOTES AND DETAILS TO BE PROVIDED BY AN ENGINEER.

* FLOOR PLAN *

SCALE : 1/4" = 1'-0"

A/C LIVING AREA = 1,694 S.F.
COVERED DECK = 1,122 S.F.
TOTAL AREA UNDER ROOF = 2,816 S.F.

NEW RESIDENCE
for
ROBIN & KENNETH
CLYATT

536 SW MANATEE TERRACE
FORT WHITE, FLORIDA 32038

Teresa M. Ruffo
2925 SW 8R 41
Lake City, Florida 32025
Cell: (386) 861-1191
Email: terasruffo@gmail.com

PRINTED DATE:
Wednesday, October 11, 2023

DRAWN BY: Teresa M. Ruffo
CHECKED BY:

BUILDING CONTRACTOR:

FINALS DATE:

JOB NUMBER:

DRAWING NUMBER

A-2

OF 5 SHEETS