





FRONT ELEVATION

SCALE: 1/4 IN. = 1 FT.

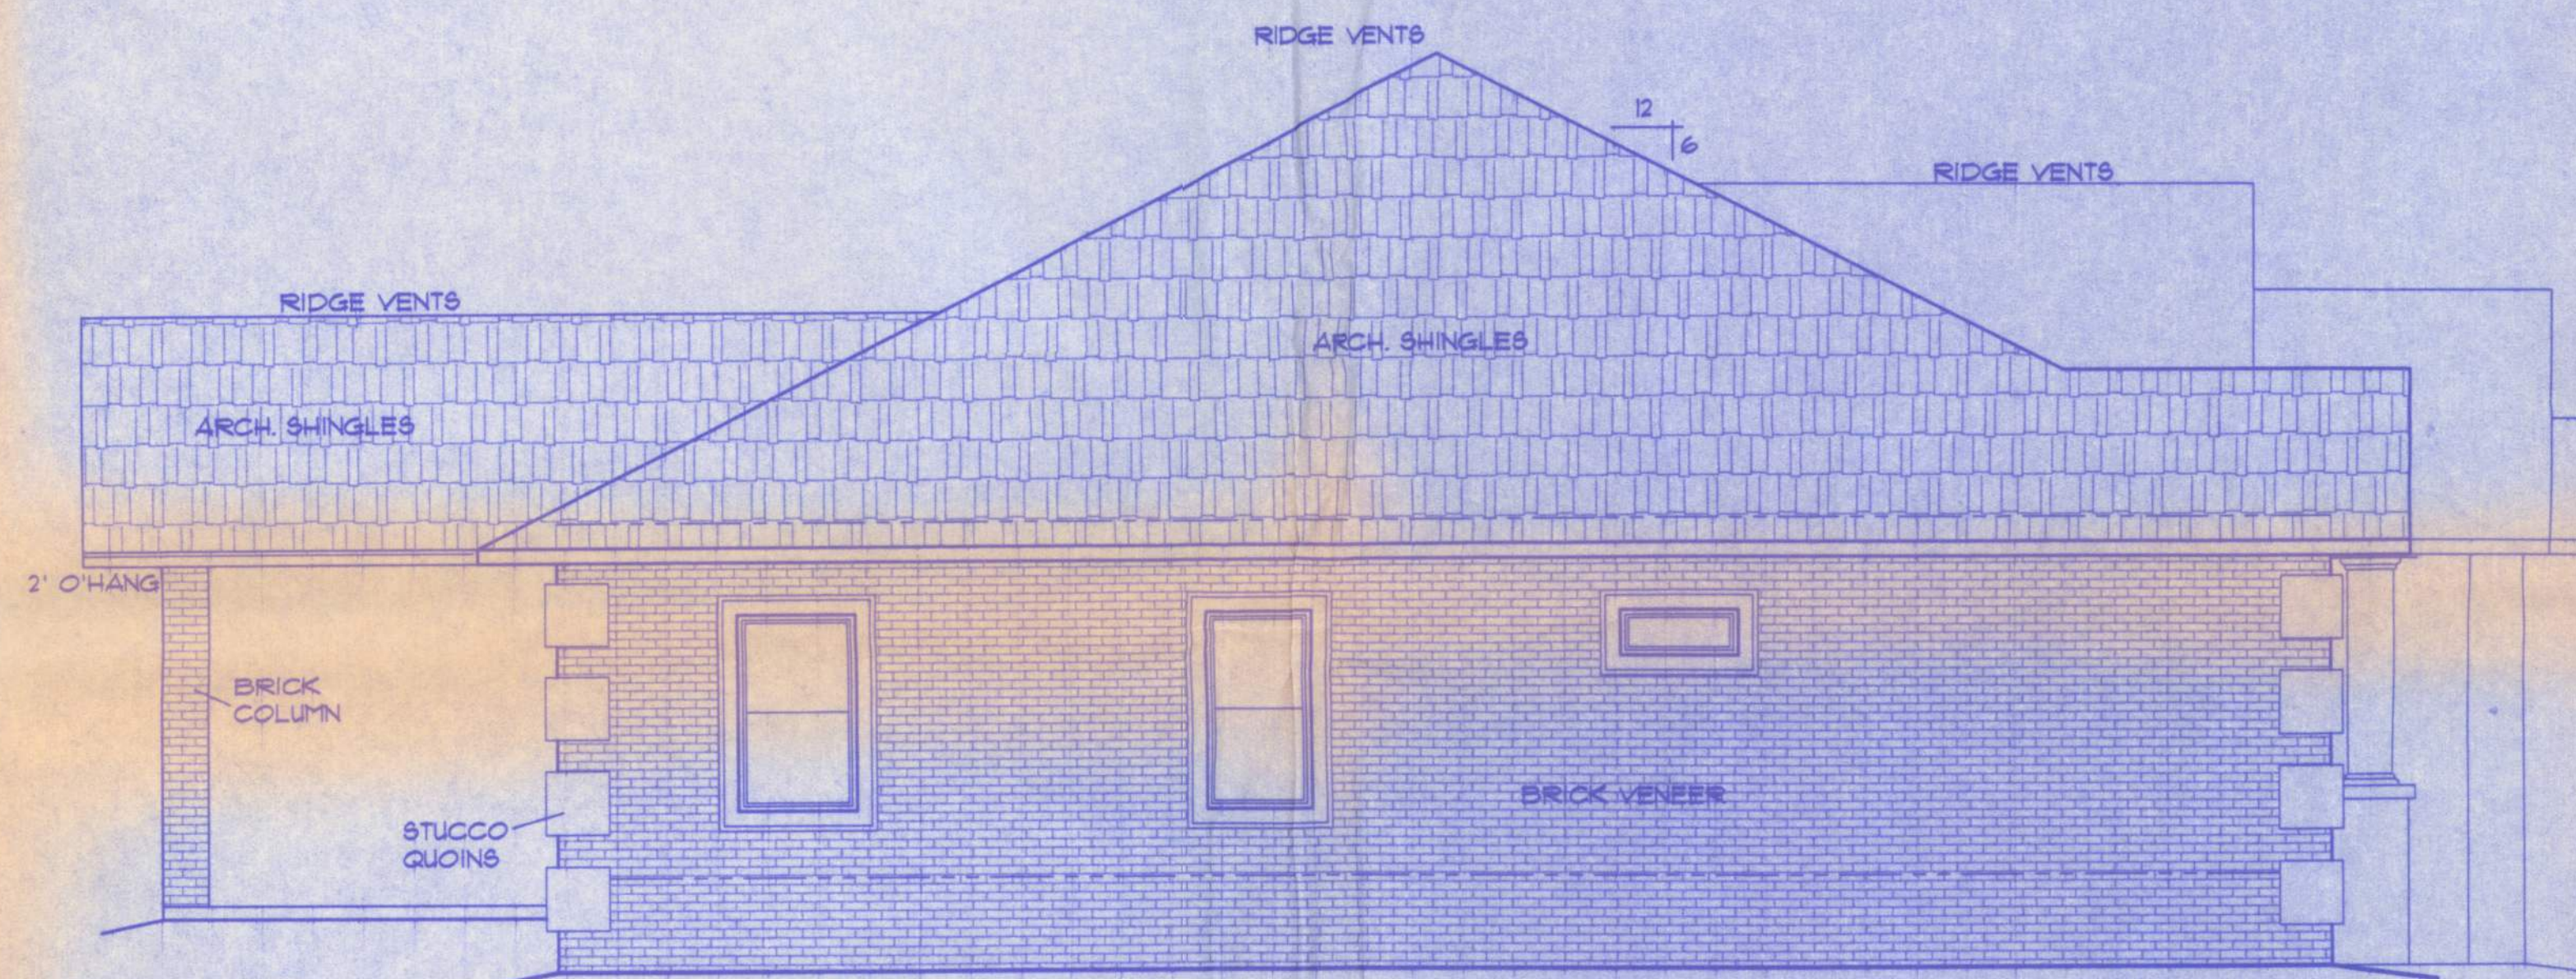


LEFT ELEVATION

SCALE: 1/4 IN. = 1 FT.

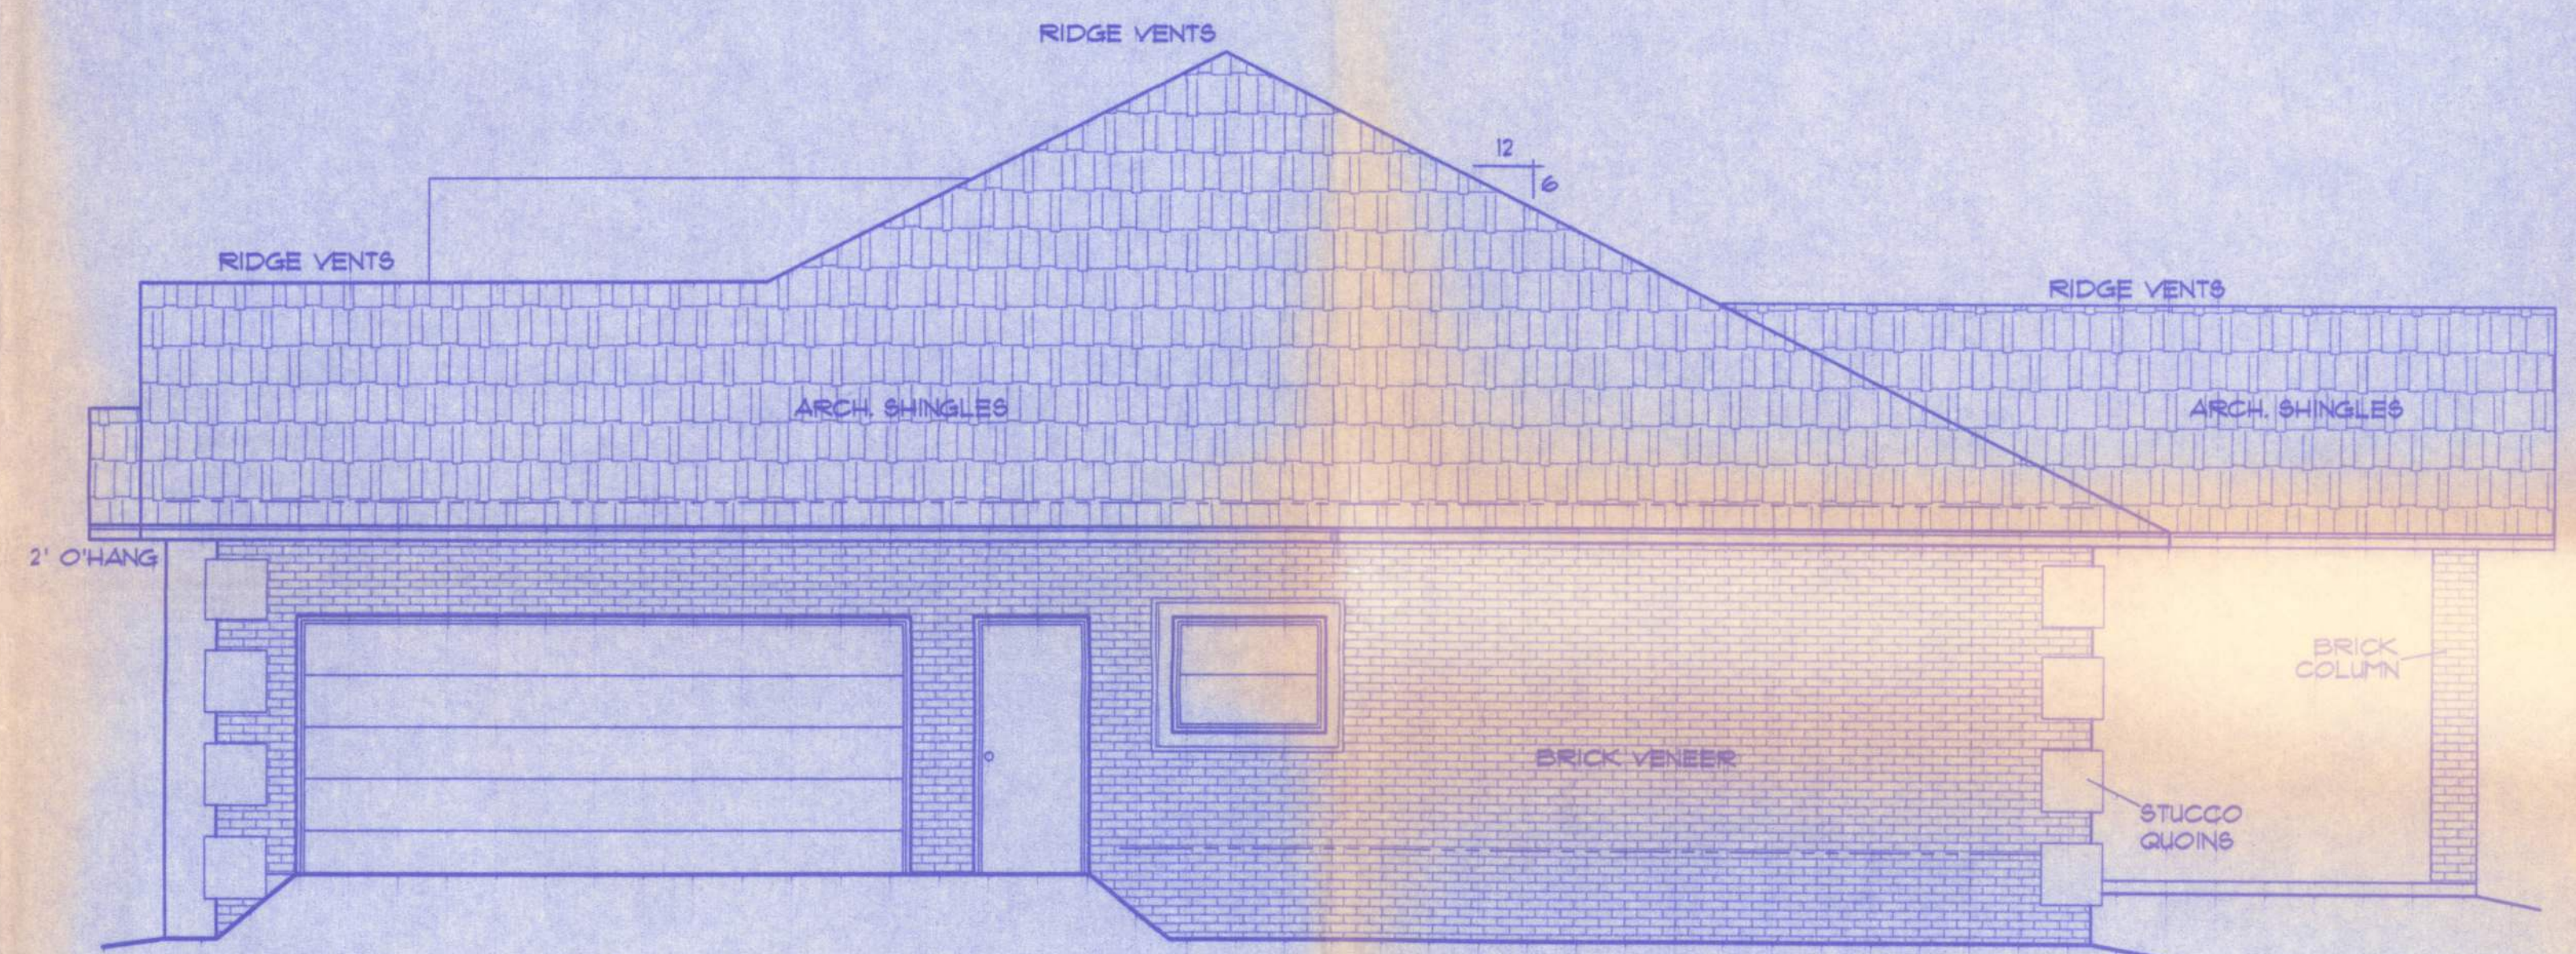

RIGHT ELEVATION

SCALE: 1/4 IN. = 1 FT.

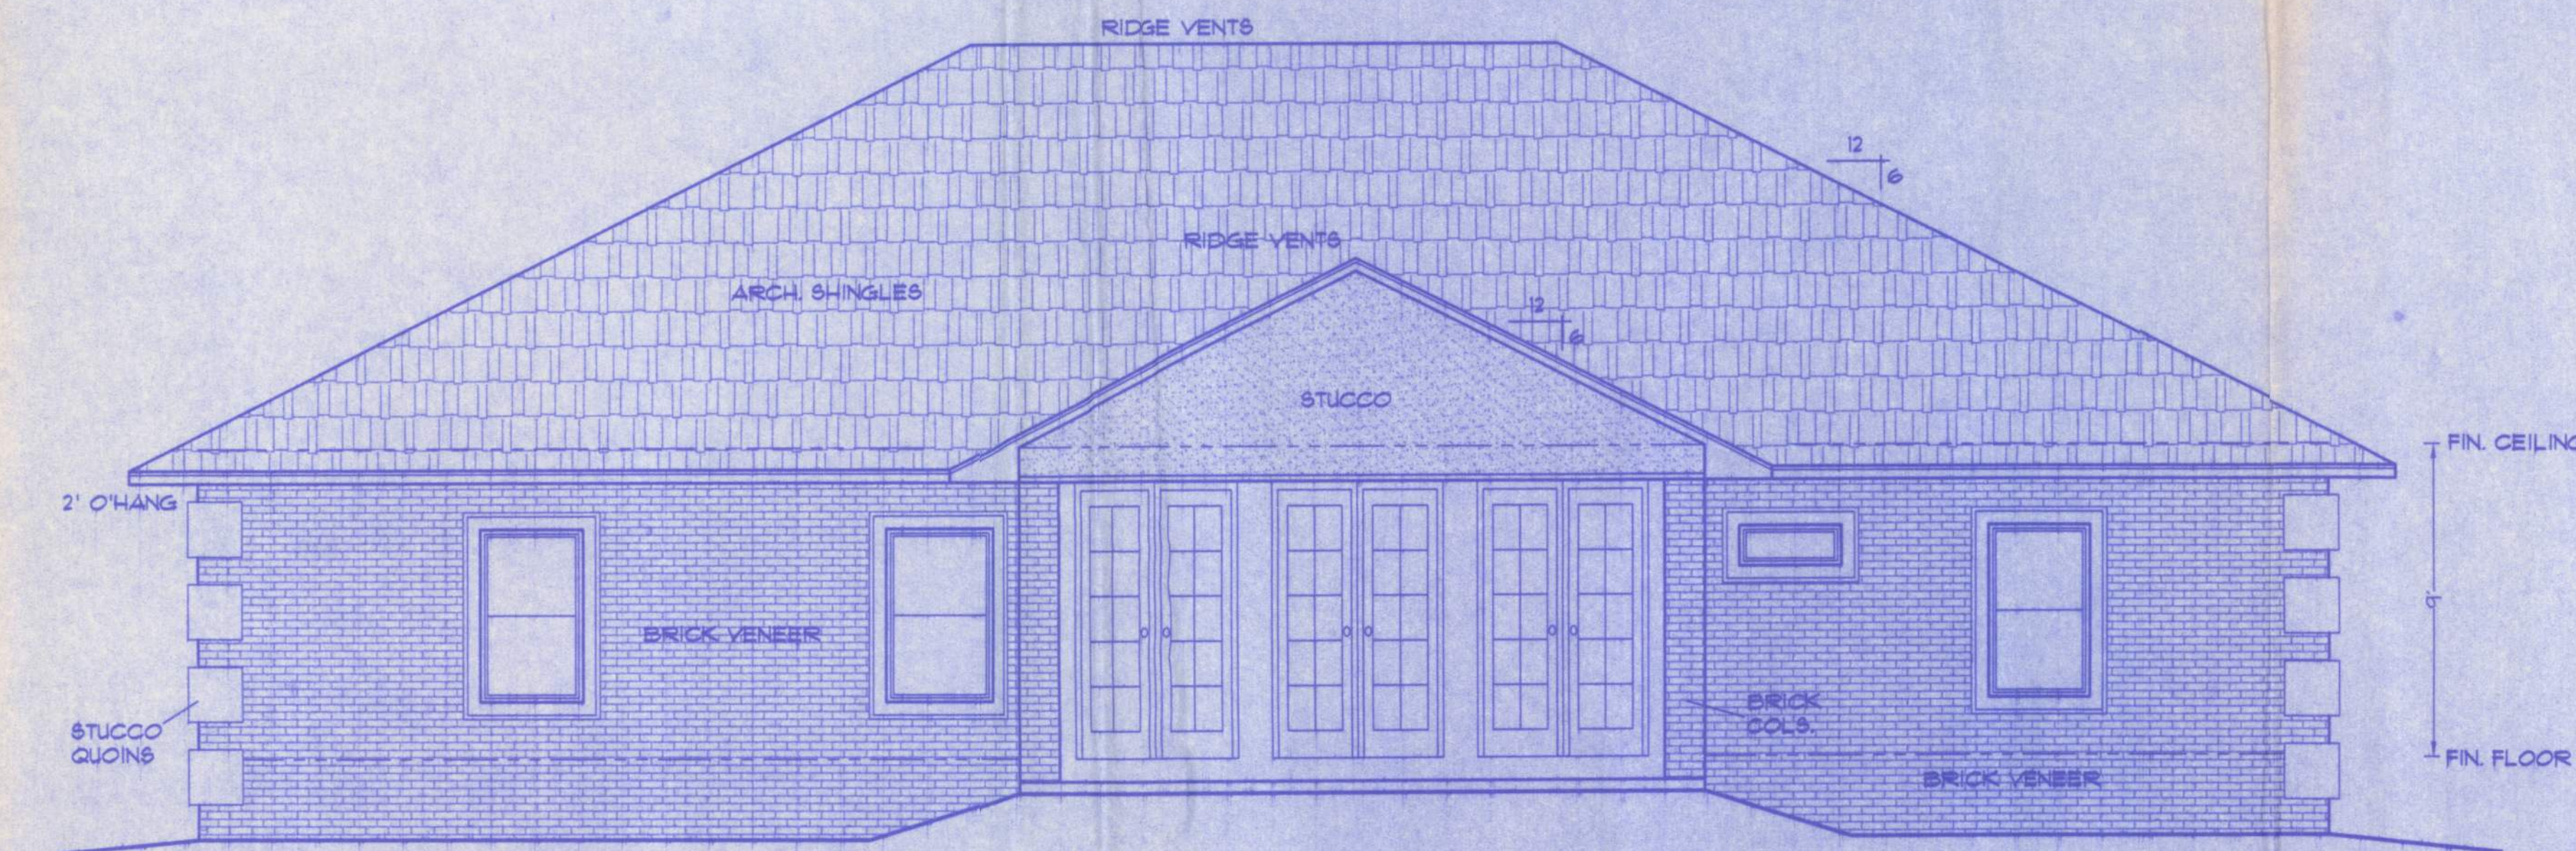

REAR ELEVATION

SCALE: 1/4 IN. = 1 FT.

WINDLOAD ENGINEER: Mark Disosway, PE No.53915, POB 868, Lake City, FL 32056, 386-754-5419

CERTIFICATION: These plans and "Windload Engineering", Sheet S-1, attached, comply with Florida Building Code 2001, Section 1606 wind loads, to the best of my knowledge.

LIMITATION: This design is valid for one building, at specified location, permitted within 90 days of signature date. In case of conflict, structural requirements, scope of work, and builder responsibilities on sheet S-1 control.

LOT No. 19
Location: STONEHENGE PH. 2 Job No.: 505312

Mark Disosway
23JUN05

A-2

FILE: O5-02G	HOLLINGSWORTH RESIDENCE	SHEET: 2 OF 4
DATE: 5-28-05		CAD FILE: O502G
DRAWN: T A D	PREPARED BY: TIM DELBENE Drafting + Technical Services	REV:
CHECK: T A D	192 SW Sageswood Gln., Lake City, FL 32024 Phone (C 386) 755-5891	REV: