

S 88°51'30" E 1285.120'

LOT 18
15.54 ACRES +/-
2.36 +/- NET


N 01°49'04" W 303.450'

200' BUFFER LINE

S 71°01'08" E 1364.650'

* SITE PLAN *

SCALE: 1" = 50'-0"

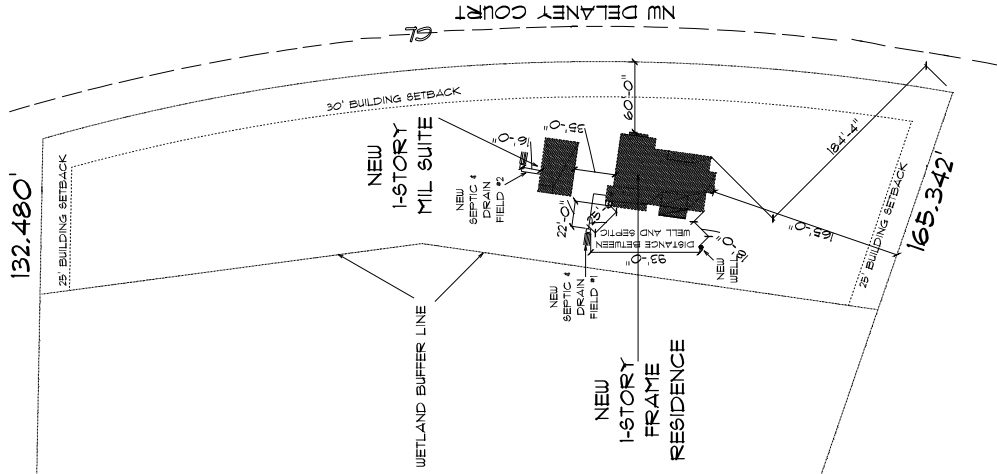

MIL SUITE
FOR
MATTHEW & LYNDI
KARLTON

Teresa M. Ruffo
Landscape Architect
Landscape Architecture
Landscape Architecture
Landscape Architecture
Landscape Architecture

PRINTED DATE: 11/11/2011
CHECKED BY: T.M. RUFFO
DRAWN BY: T.M. RUFFO
PLOT DATE: 11/11/2011

JOB NUMBER: 11-000

DRAWING NUMBER: A-1

OF 8 SHEETS