


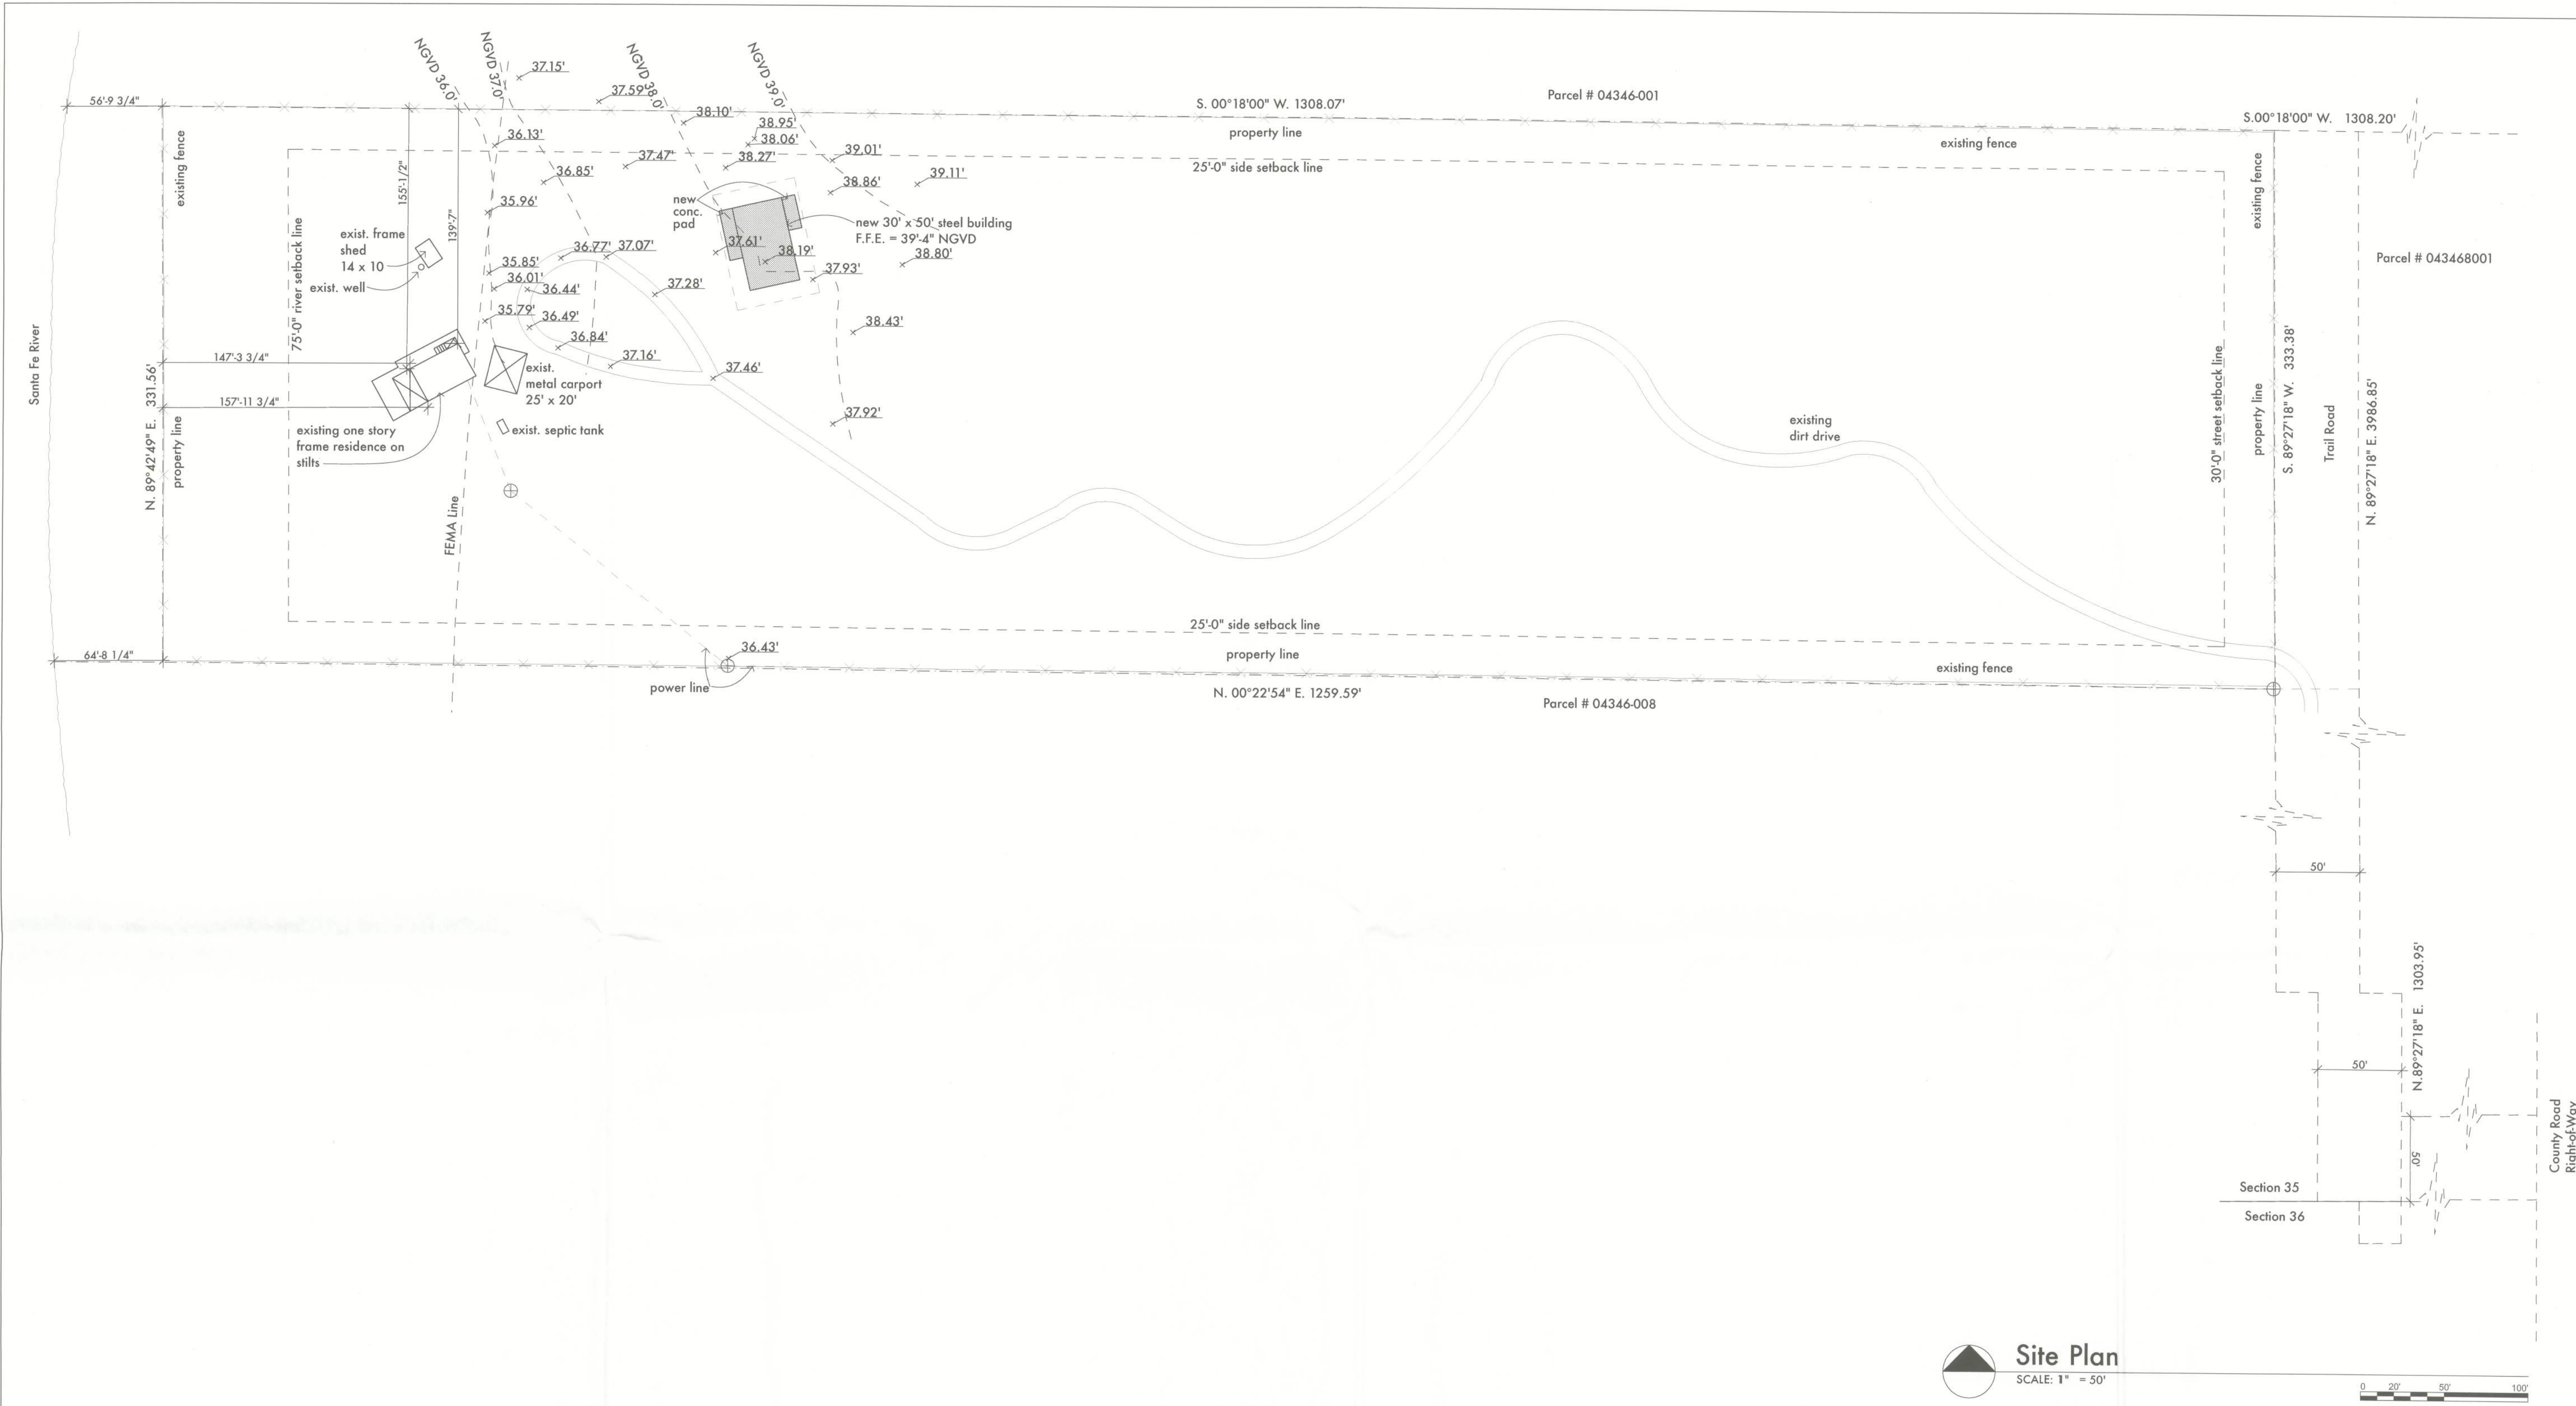

Site Plan
SCALE: 1" = 50'

- Site Plan Notes:**
- Existing Hickory Tree
 - Existing Bay Tree
 - Existing Gum Tree
 - Existing Magnolia Tree
 - Removed Tree
 - Existing Contour Elevation Line
 - Existing Point Elevation
 - New Contour Elevation Line

J W DOUGLAS INC.
FLORIDA VERNACULAR DESIGN STUDIO
FLIC # AR94904
FLIC # AA26001871
P O BOX 7626
SAINT PETERSBURG, FLORIDA 33734
727.434.1546
JWDOUGLAS.COM
THIS DOCUMENT IS PREPARED BY J W DOUGLAS INC. AS AN INSTRUMENT OF SERVICE SHALL REMAIN THE PROPERTY OF J W DOUGLAS INC. AND SHALL RETAIN ALL COMMON LAW, STATUTORY AND OTHER RESERVED RIGHTS, INCLUDING COPYRIGHT.
© COPYRIGHT 2012 J W DOUGLAS INC.

Joy W. Douglas, AIA
Joy W. Douglas, AIA
FLIC # AR94904

NEW PRE-FABRICATED STEEL BUILDING ON THE :

THE WATTERS RIVER PROPERTY

JAMES & GRACE WATTERS
950 SOUTHWEST RATTLESNAKE GLEN
FORT WHITE, FLORIDA 32038

ISSUED ON :
PERMIT
26 MARCH 2012