




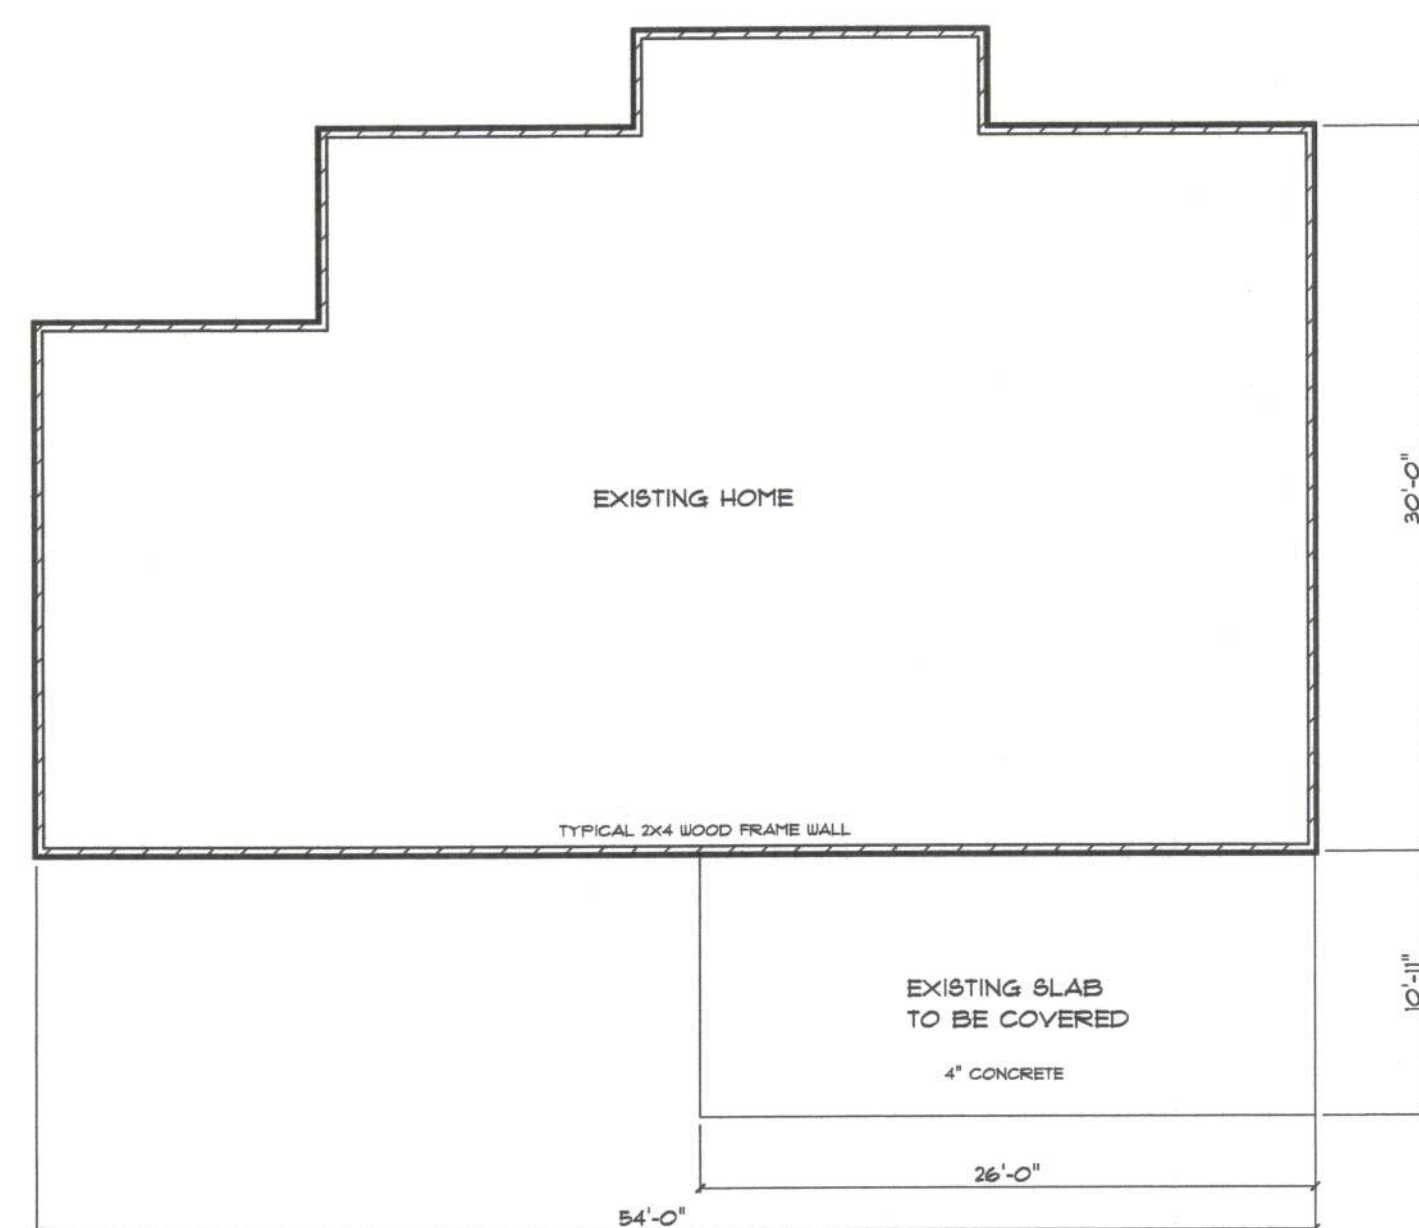


EXISTING LAYOUT 1/8" = 1 FOOT

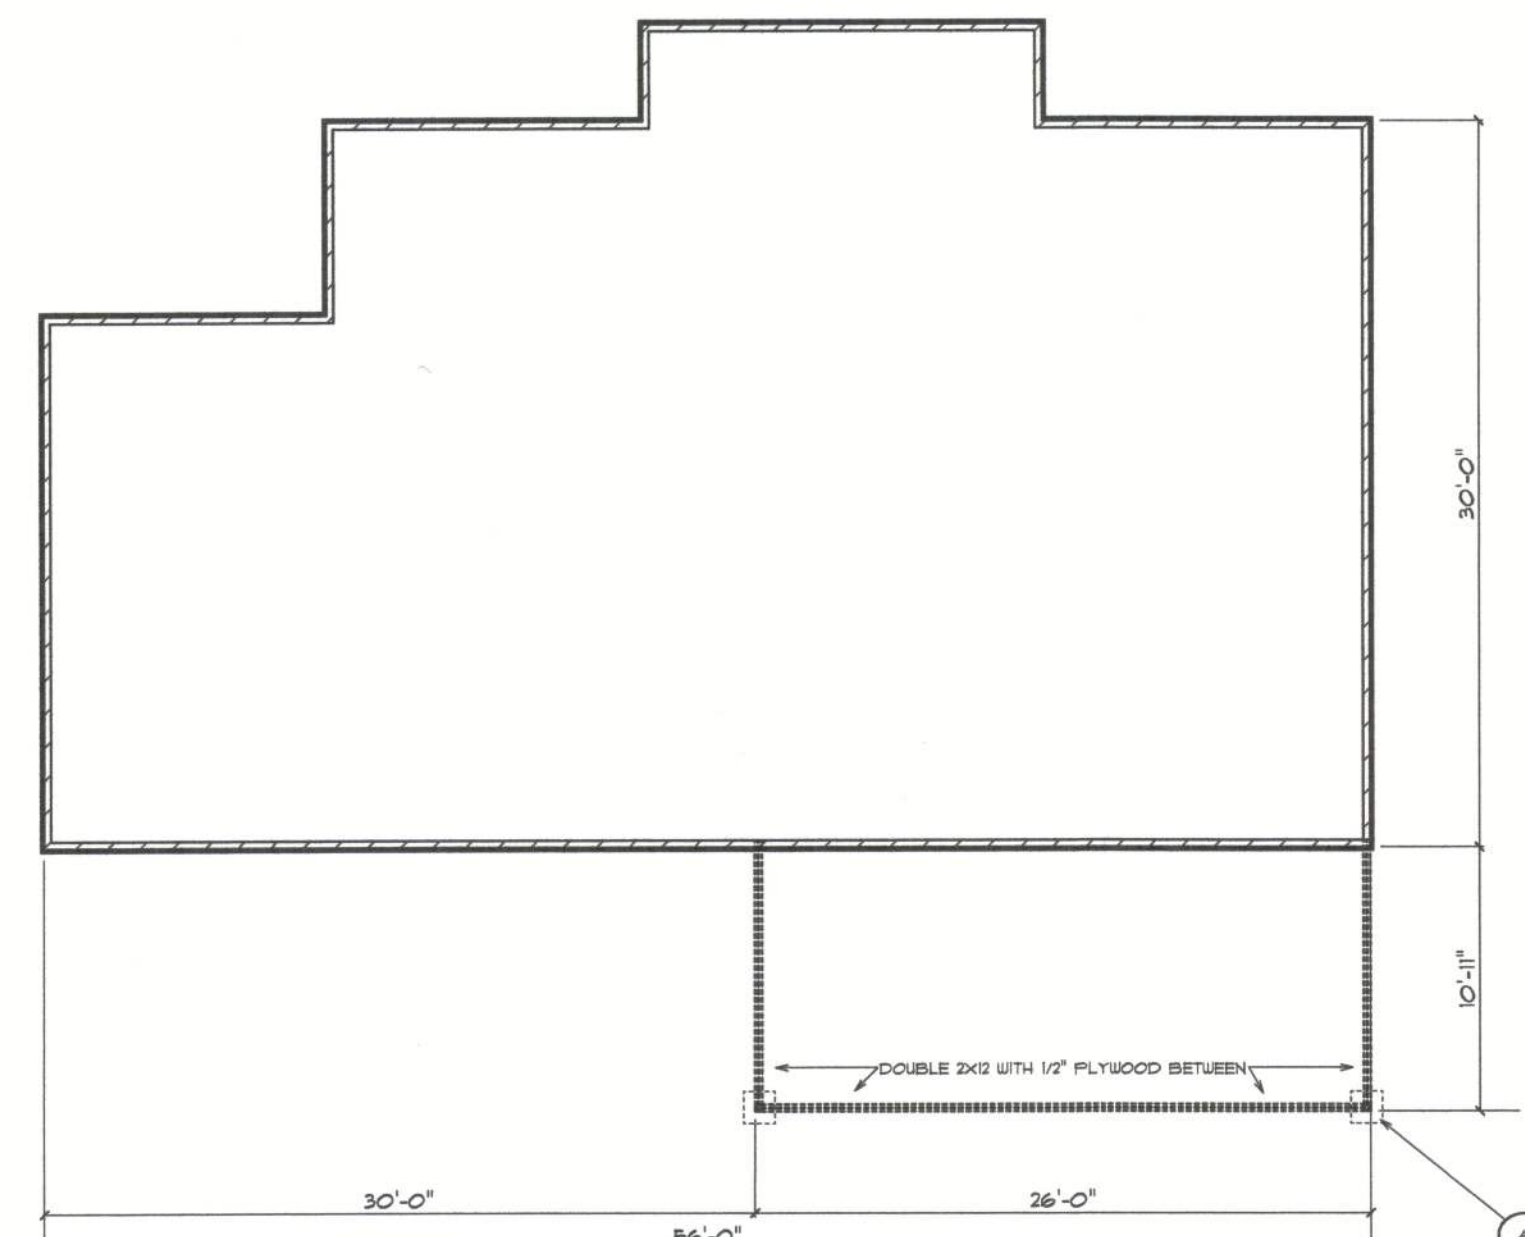


PORCH ADDITION 1/8" = 1 FOOT

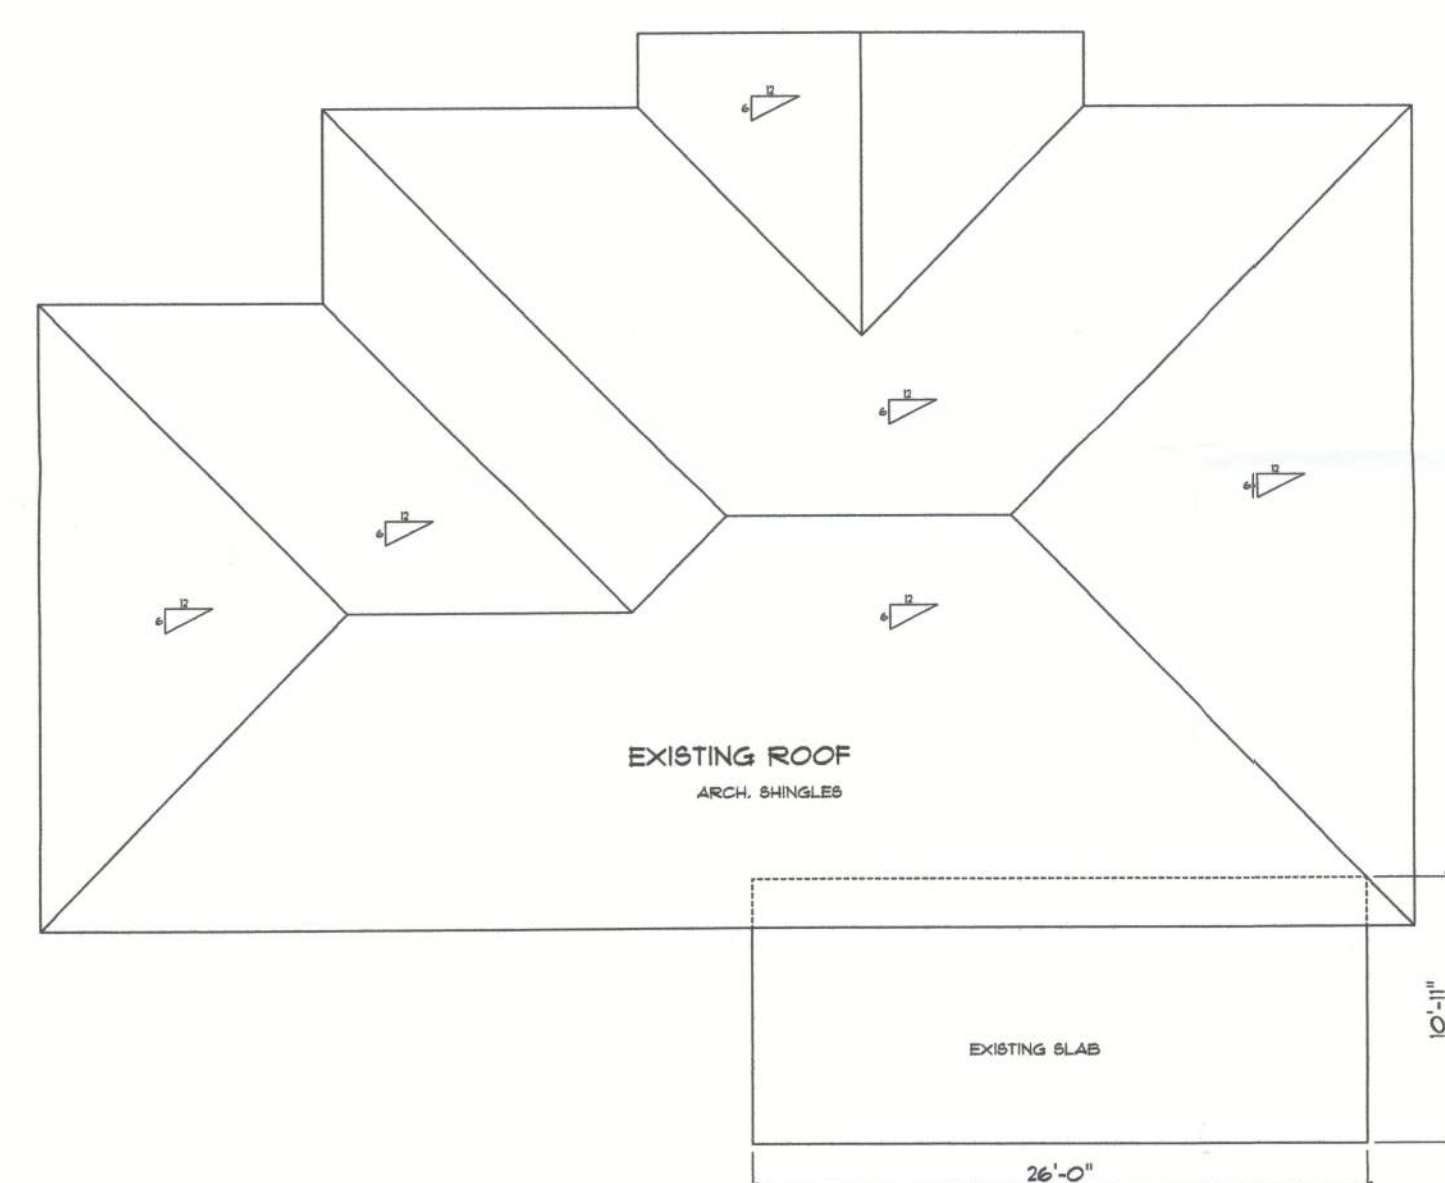


EXISTING ROOF 1/8" = 1 FOOT

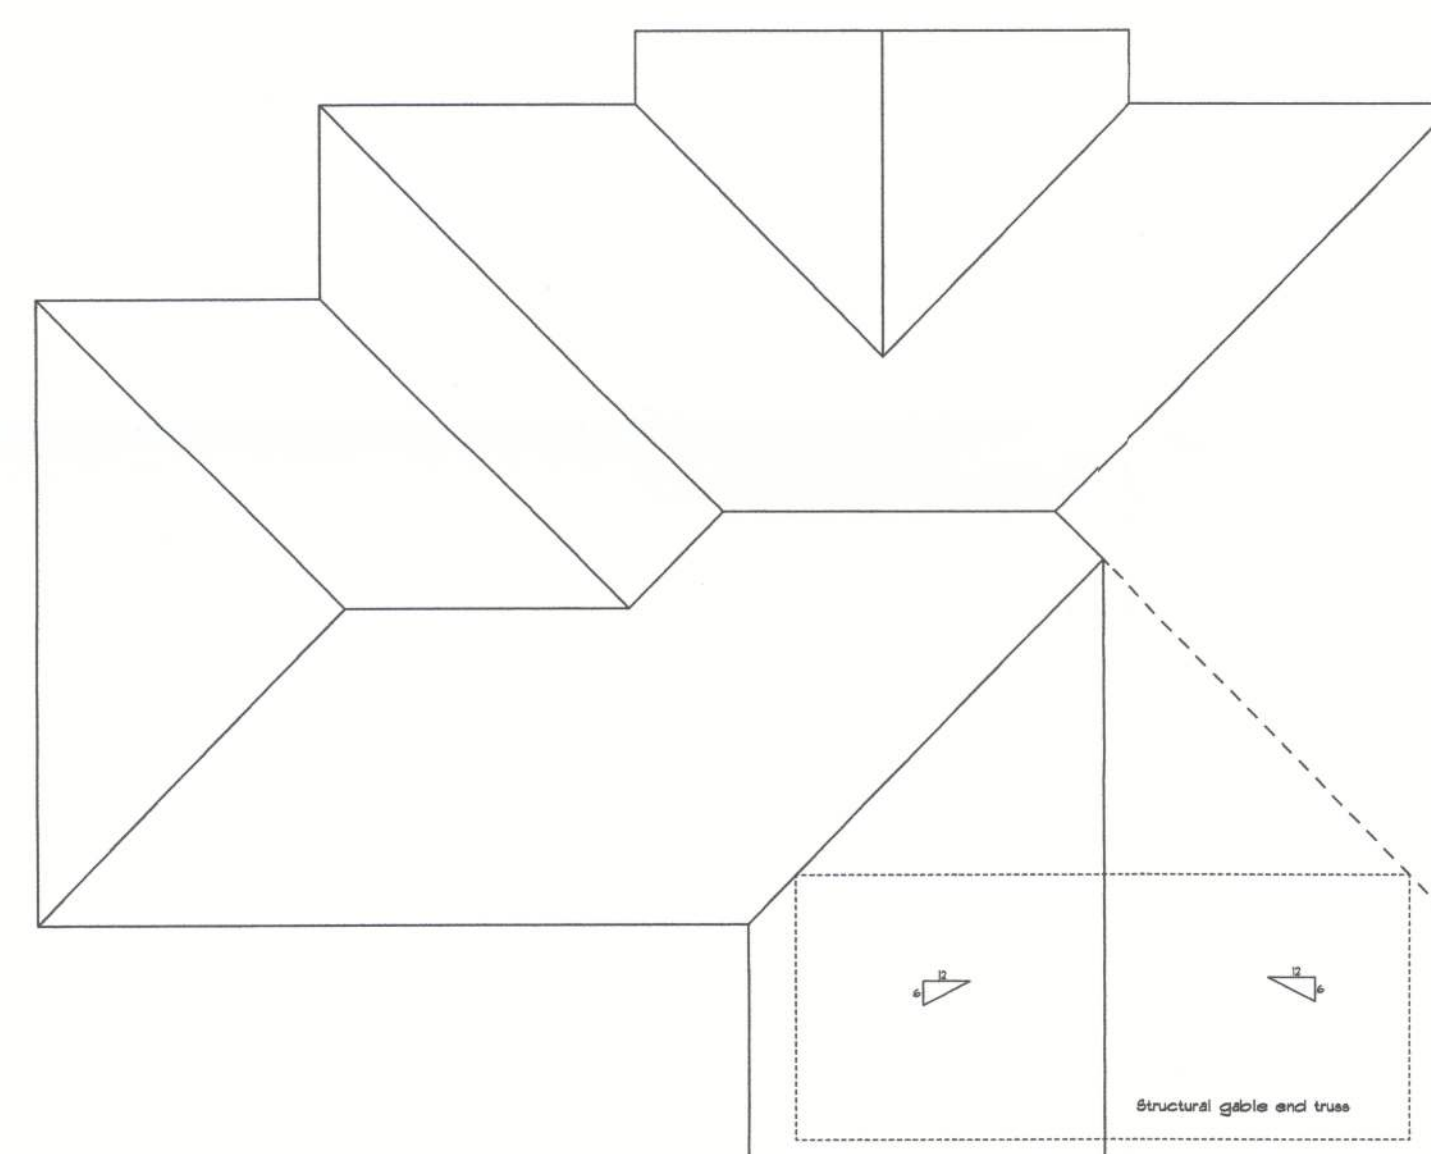

NEW ROOF PLAN 1/8" = 1 FOOT


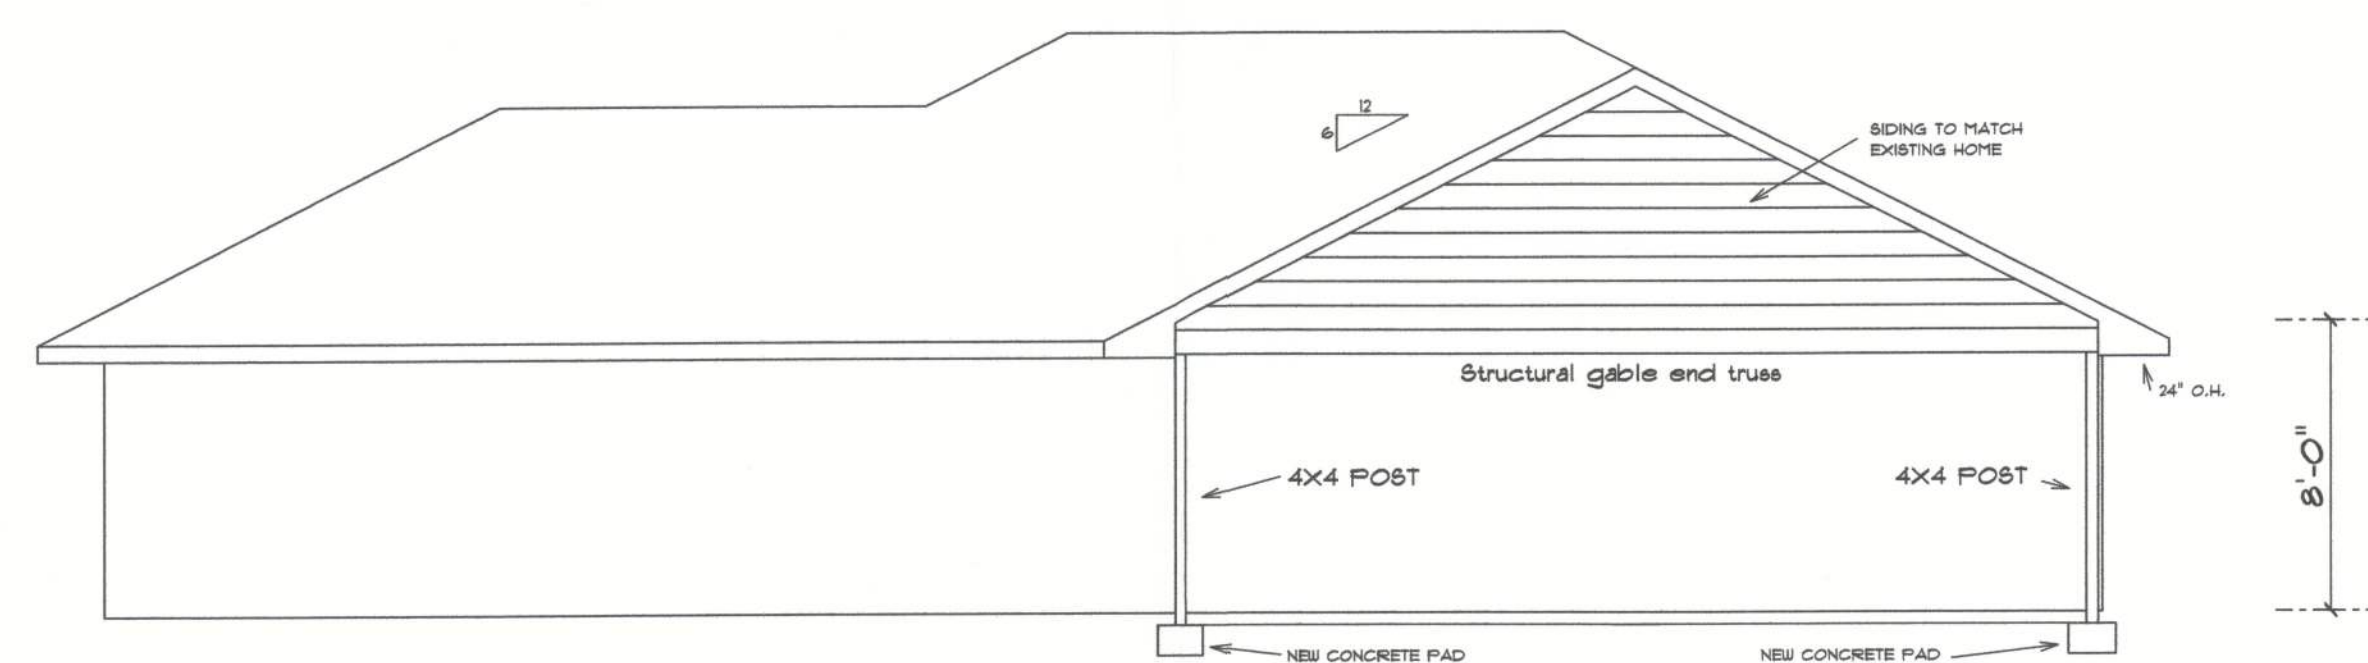


REAR ELEVATION 3/16" = 1 FOOT

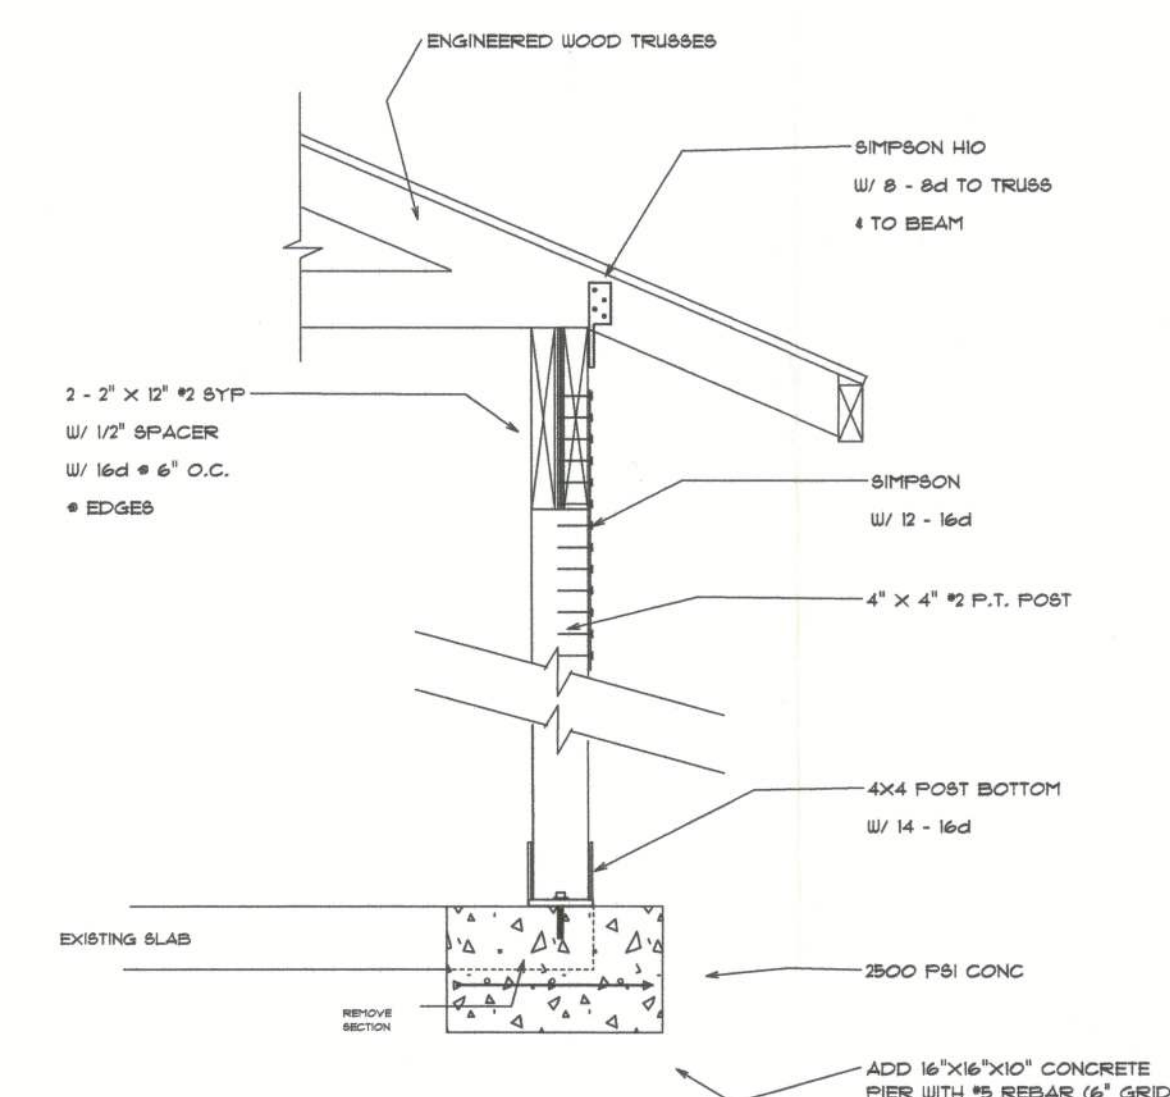


POST / BEAM DETAIL

N.T.S.

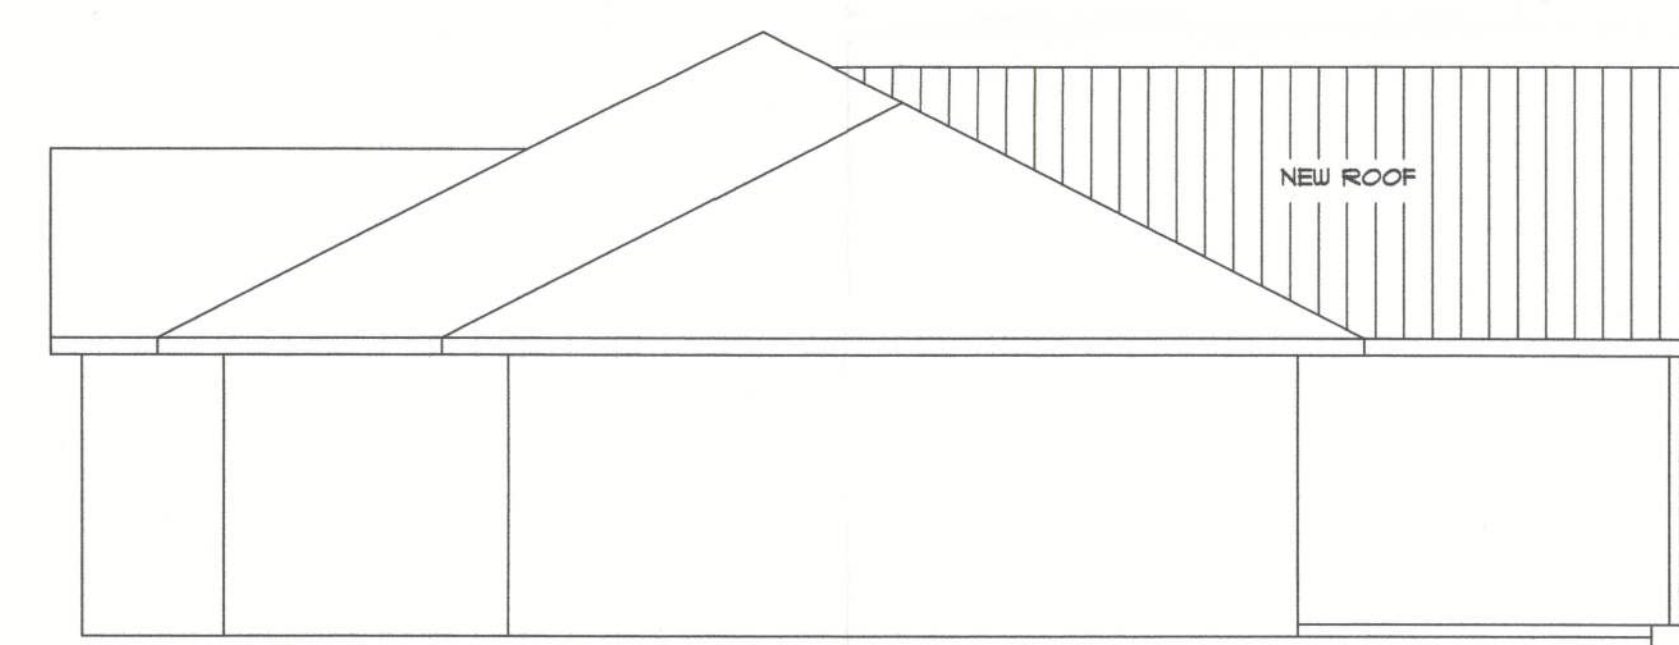 

RIGHT ELEVATION 3/16" = 1 FOOT

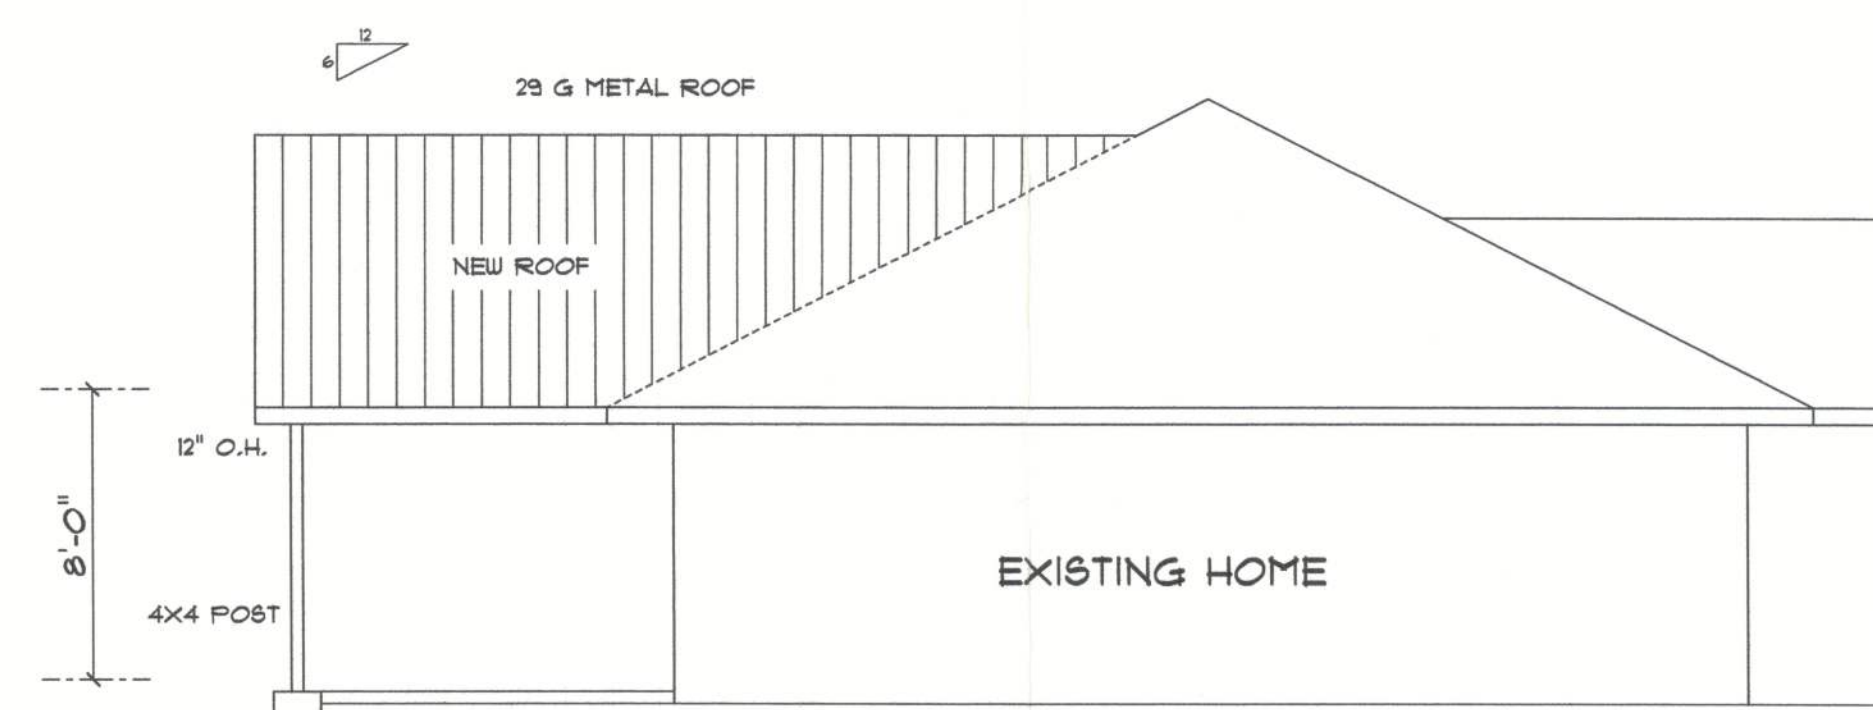

LEFT ELEVATION 3/16" = 1 FOOT

DRAWN BY:  
JASON ELIXSON CONSTRUCTION, LLC  
4853 WEST SR. 238  
LAKE BUTLER, FL. 32054  
(386) 623-1741

DUFFINEY PORCH ROOF

COLUMBIA COUNTY

02-10-10

PAGE

1 OF 1

28408