




SIMPSON CONNECTORS

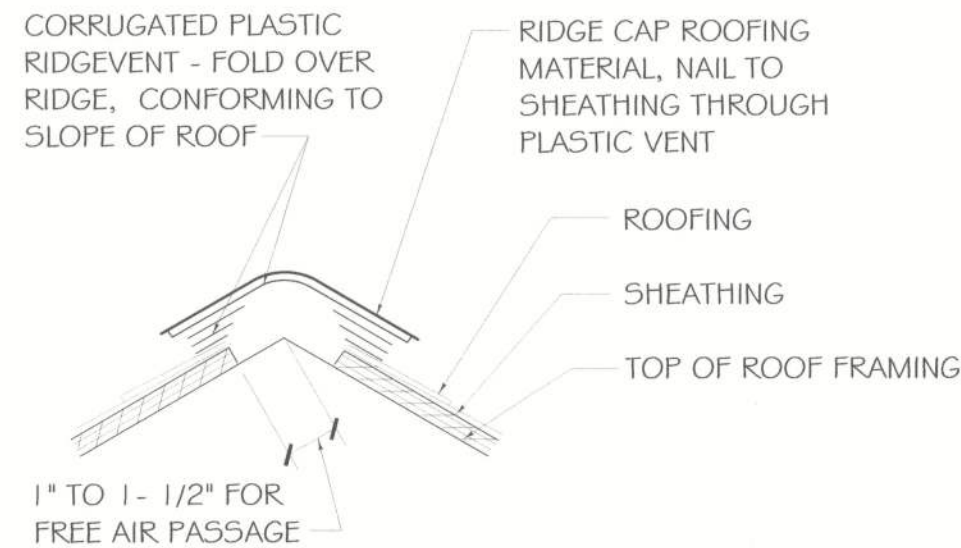

7 RIDGEVENT DETAIL

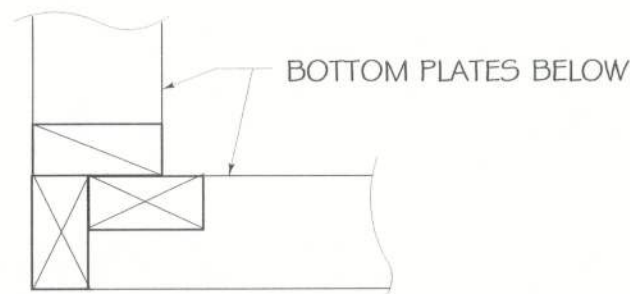


STUDS @ CORNER (PLAN VIEW)

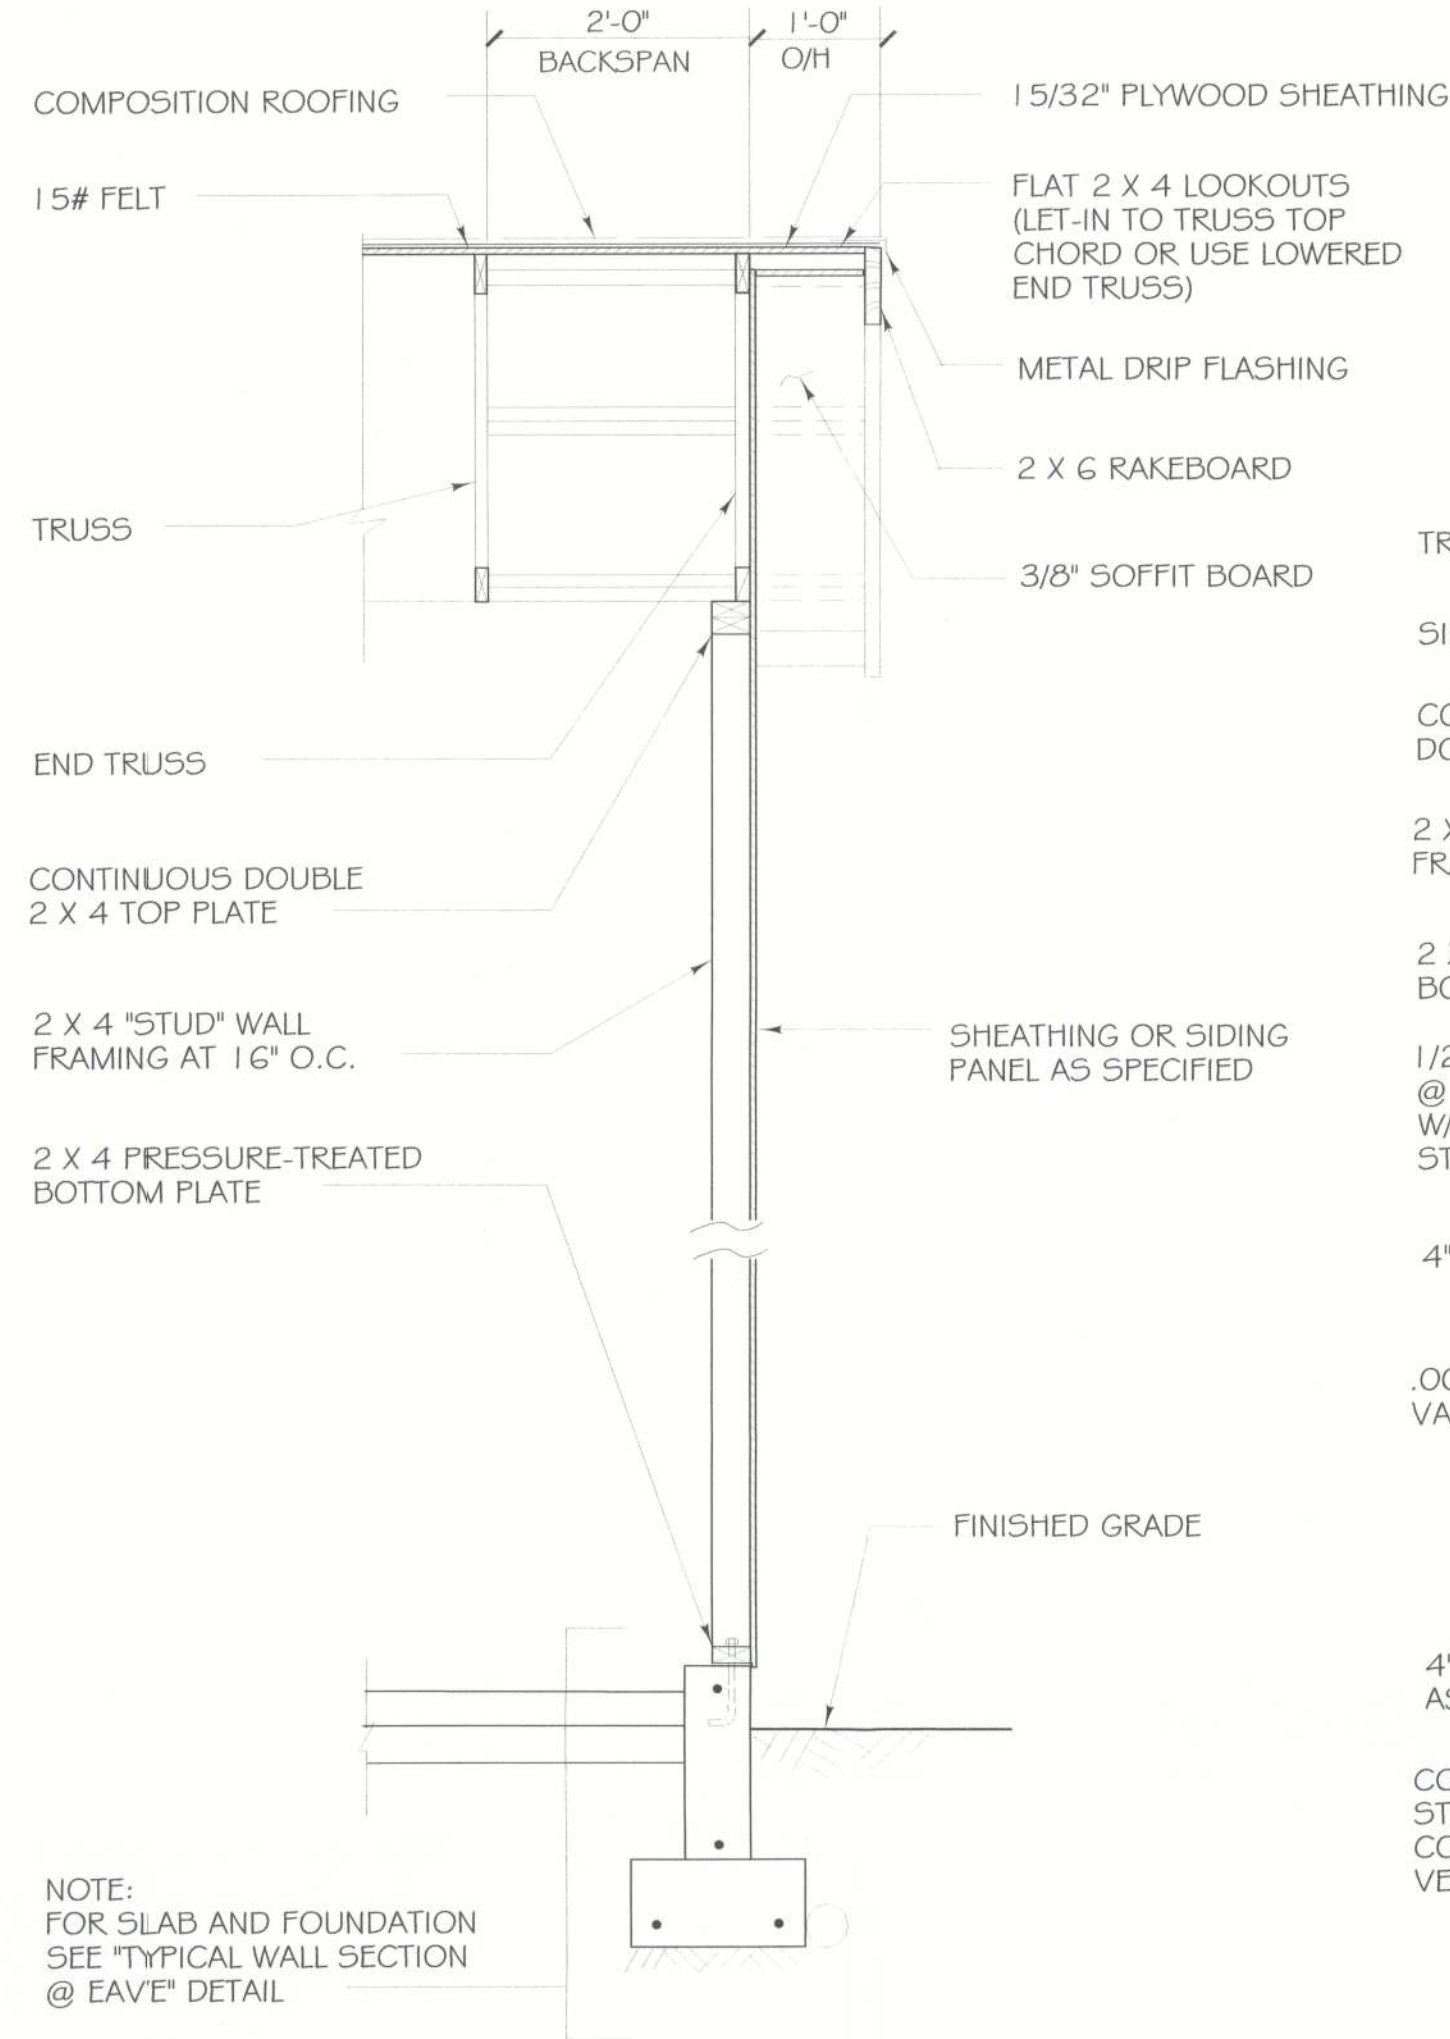


2 TYPICAL WALL SECTION @ GABLE

SCALE: 3/4" = 1'-0"

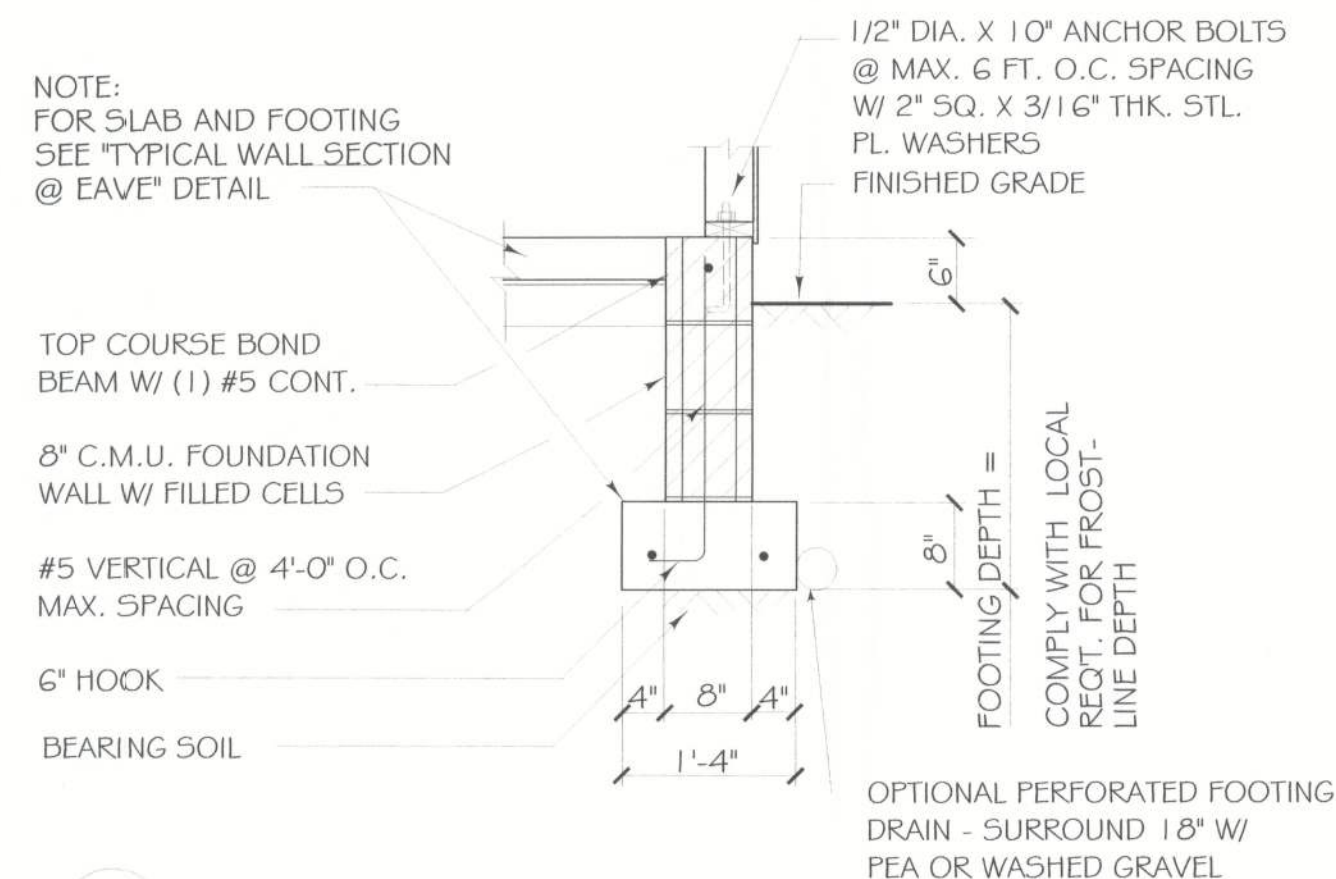


4 BLOCK FOUNDATION WALL DETAIL

SCALE: 3/4" = 1'-0"

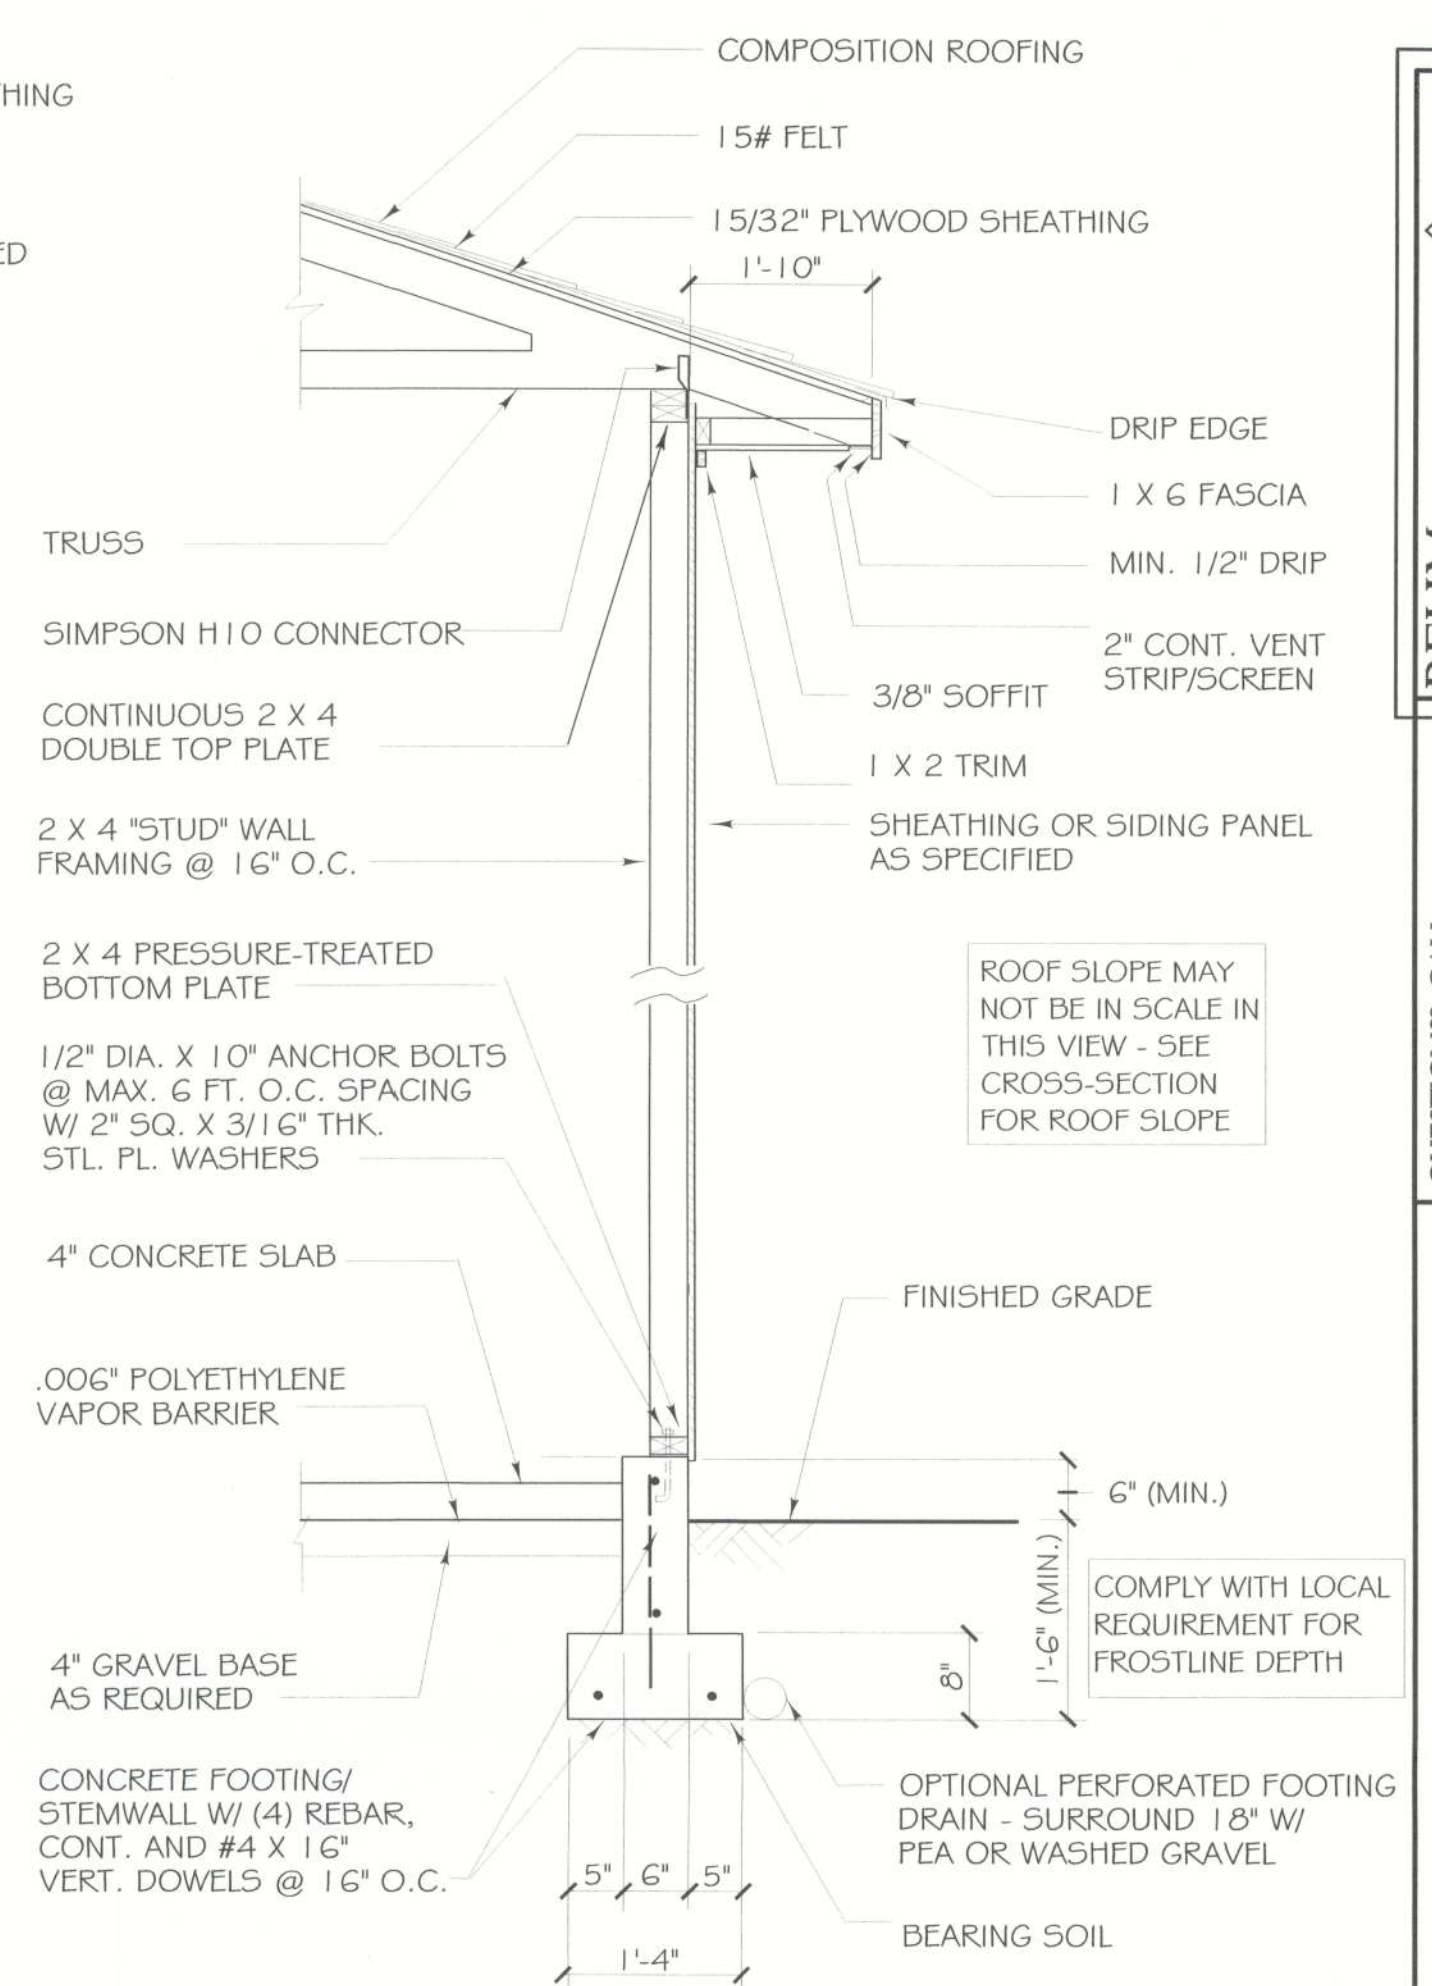

1 TYPICAL WALL SECTION @ EAVE

SCALE: 3/4" = 1'-0"

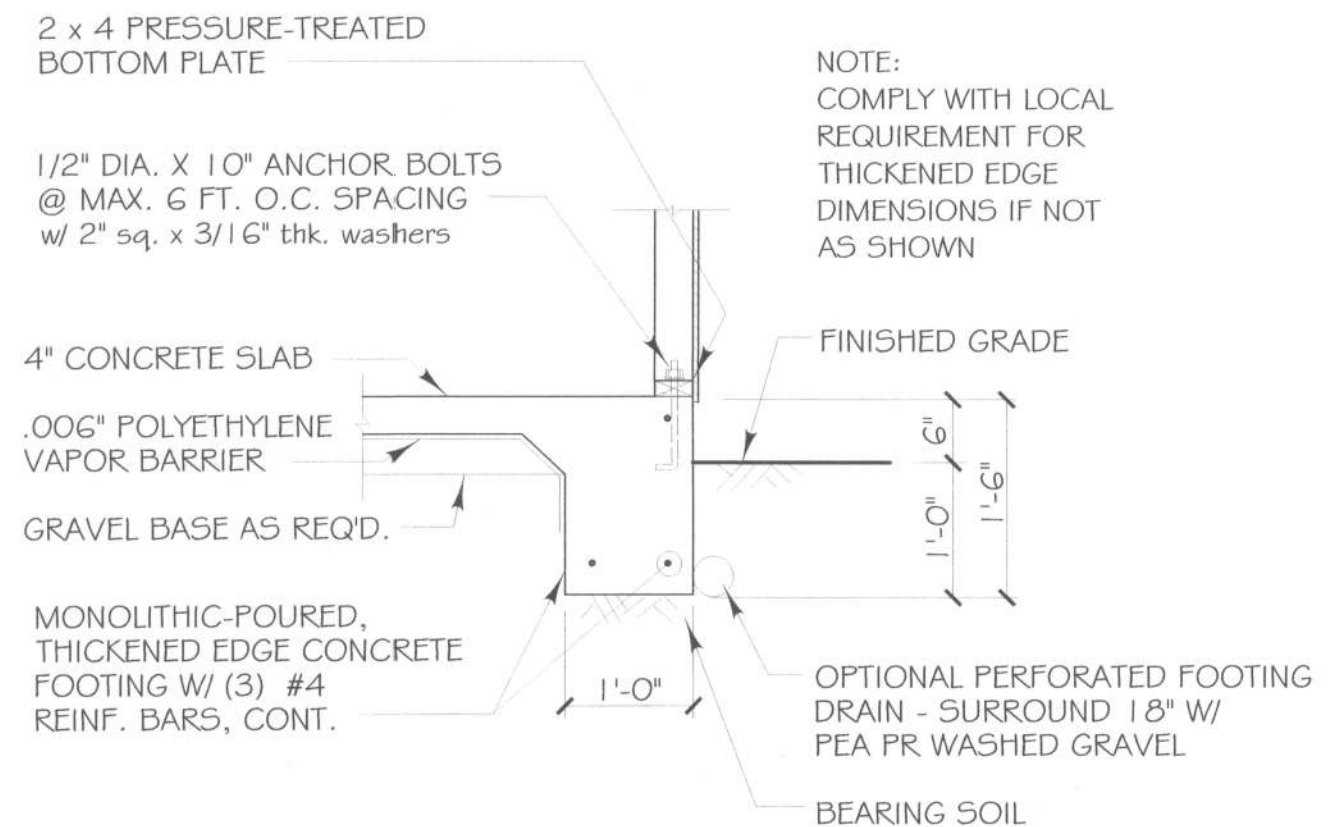

3 MONOLITHIC FOOTING DETAIL

SCALE: 3/4" = 1'-0"