

10-15-02

CONSTRUCTION
DOCUMENTS BY:

Daniel Shaheen

P.O. Box 273
Lake City FL. 32056
(904) 754-0181

DAUGHERTY RESIDENCE

A CUSTOM HOUSE BY DON REED CONSTRUCTION

FLOOR PLAN

TYPICAL WALL SECTION

SHEET NUMBER
2 of 3

All work shall comply with the standard building codes, and all applicable local codes and ordinances.

Contractor shall verify all dimensions prior to commencing construction.


PROJECT NUMBER
010222

SEE PLANS FOR WALL HEIGHTS

TYPICAL WALL SECTION

SCALE: 1" = 1'0"

REFER TO STRUCTURAL PAGE FOR
STRUCTURAL SPECIFICATIONS

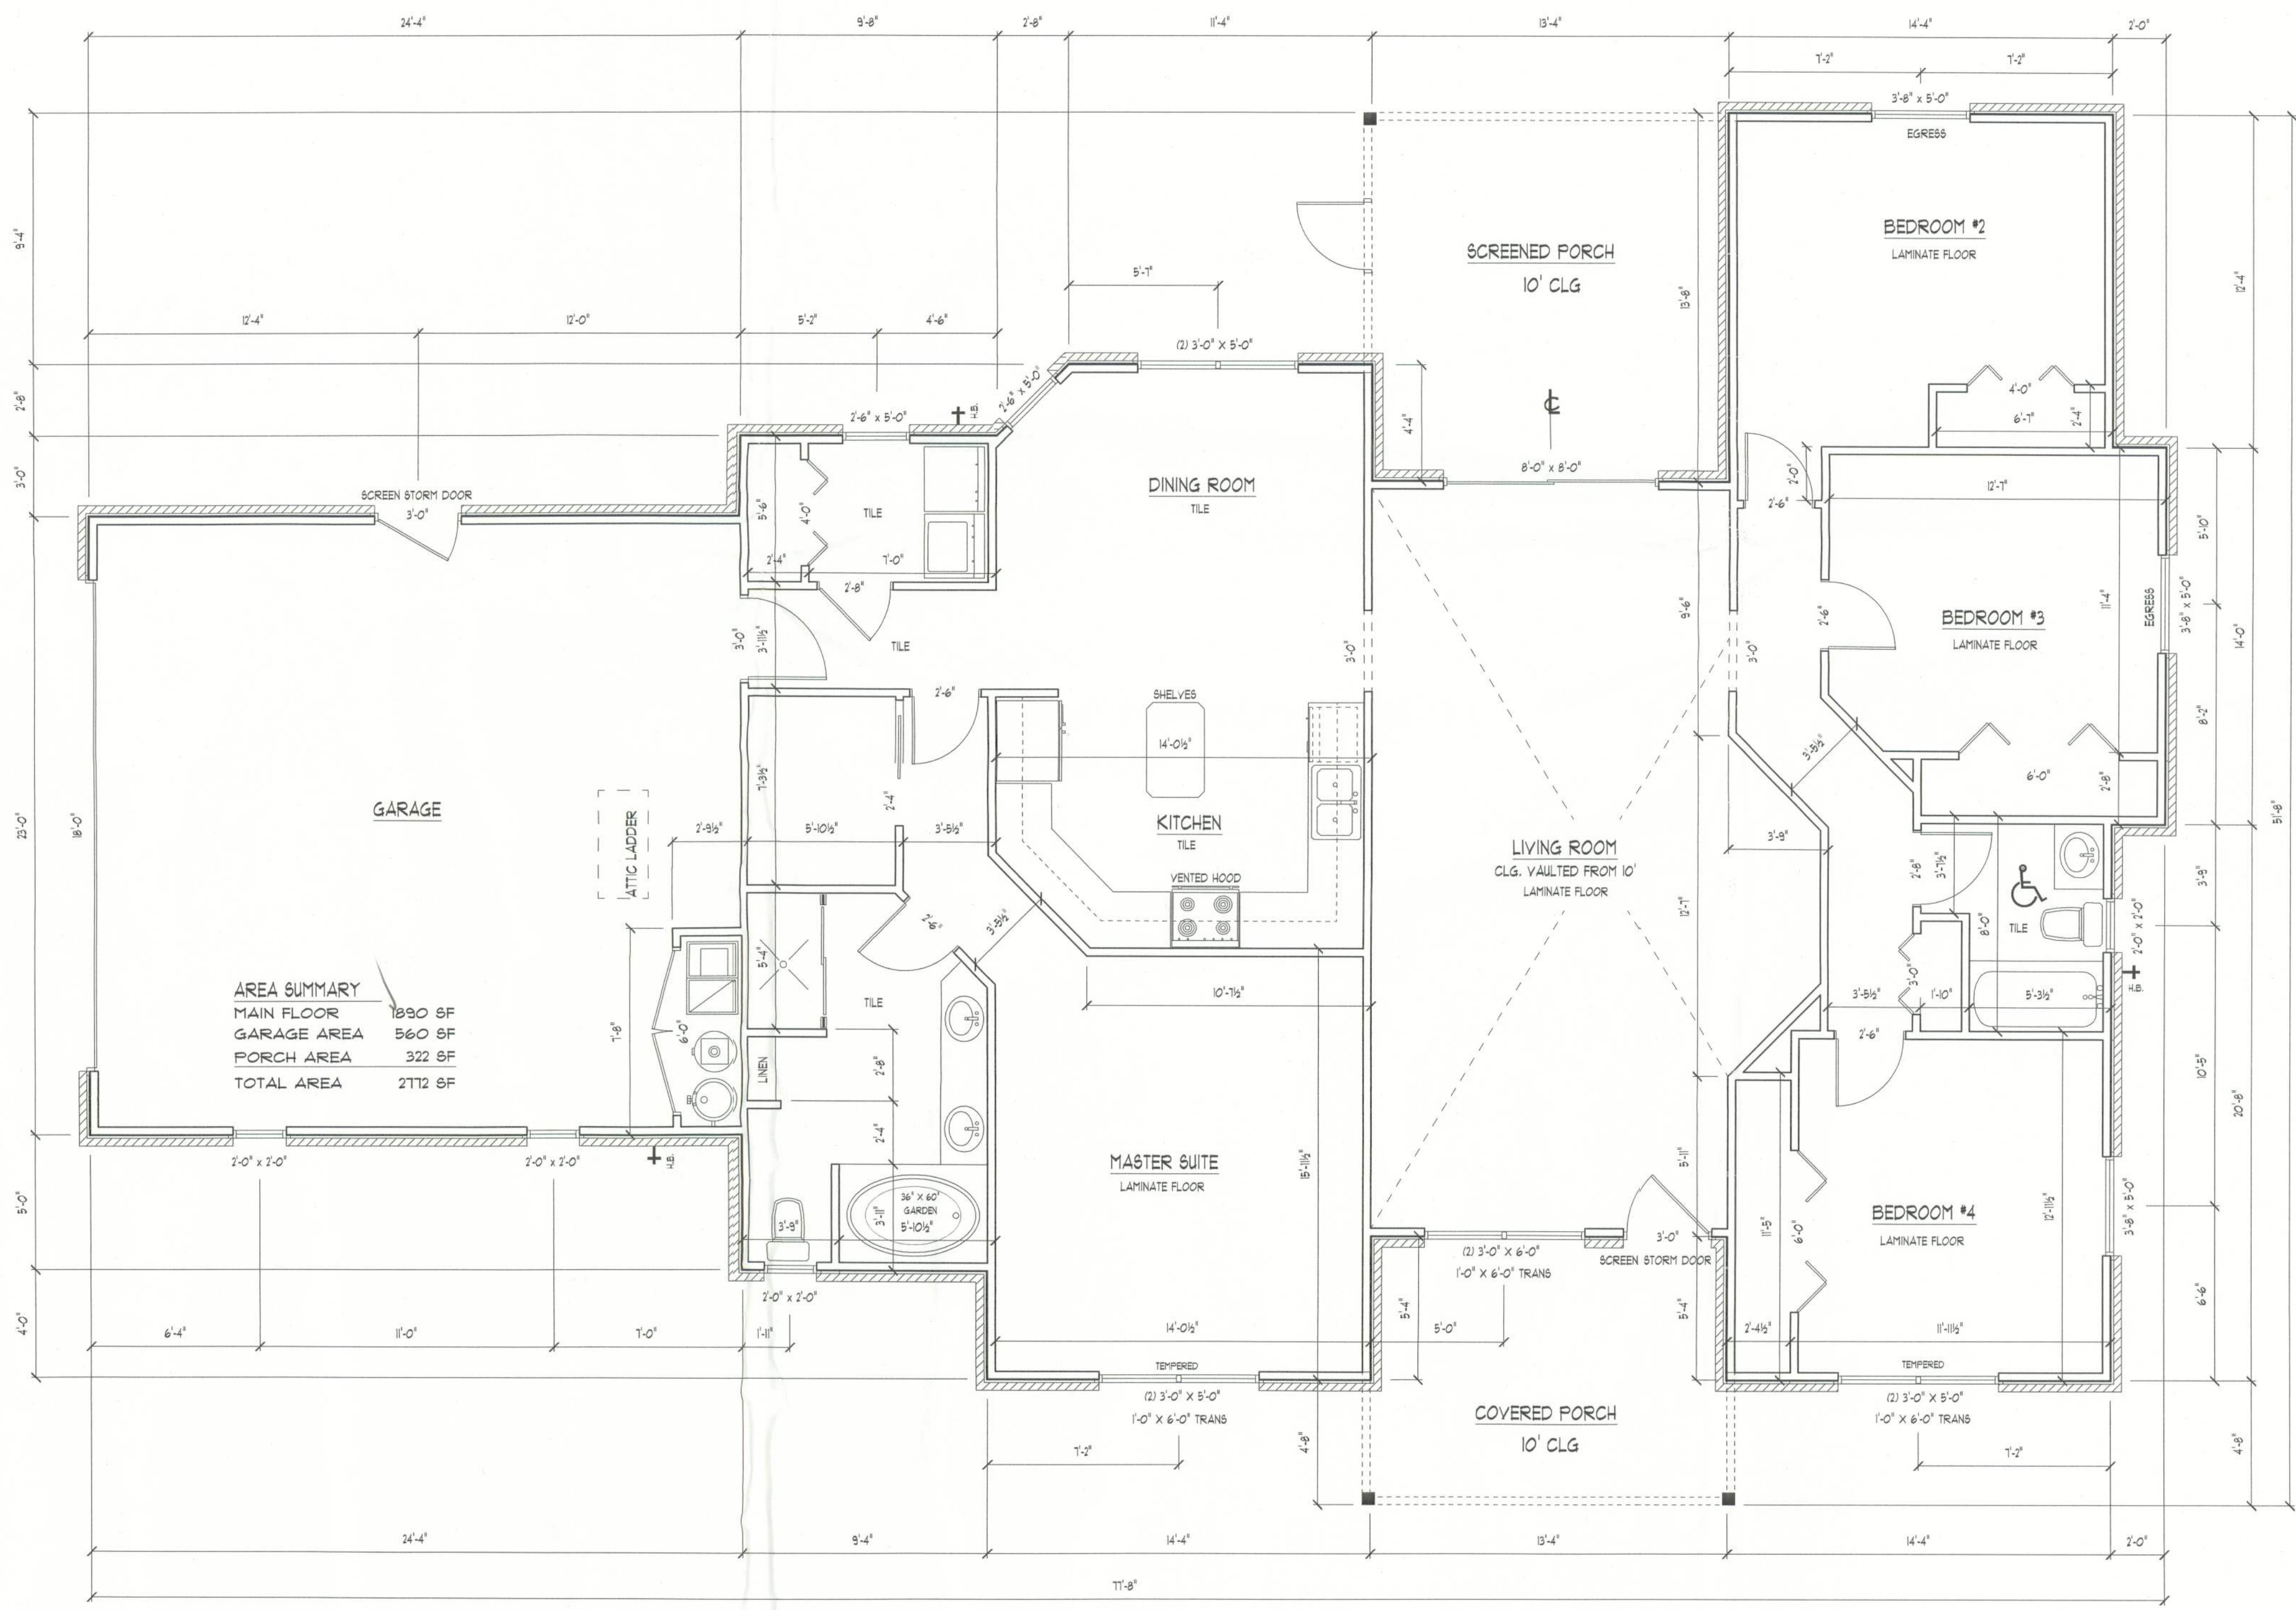

FLOOR PLAN
SCALE: 1/4" = 1'

ALL DRAWINGS NOT TO BE SCALED, WRITTEN DIMENSIONS TAKE PRECEDENCE OVER SCALED DIMENSIONS