



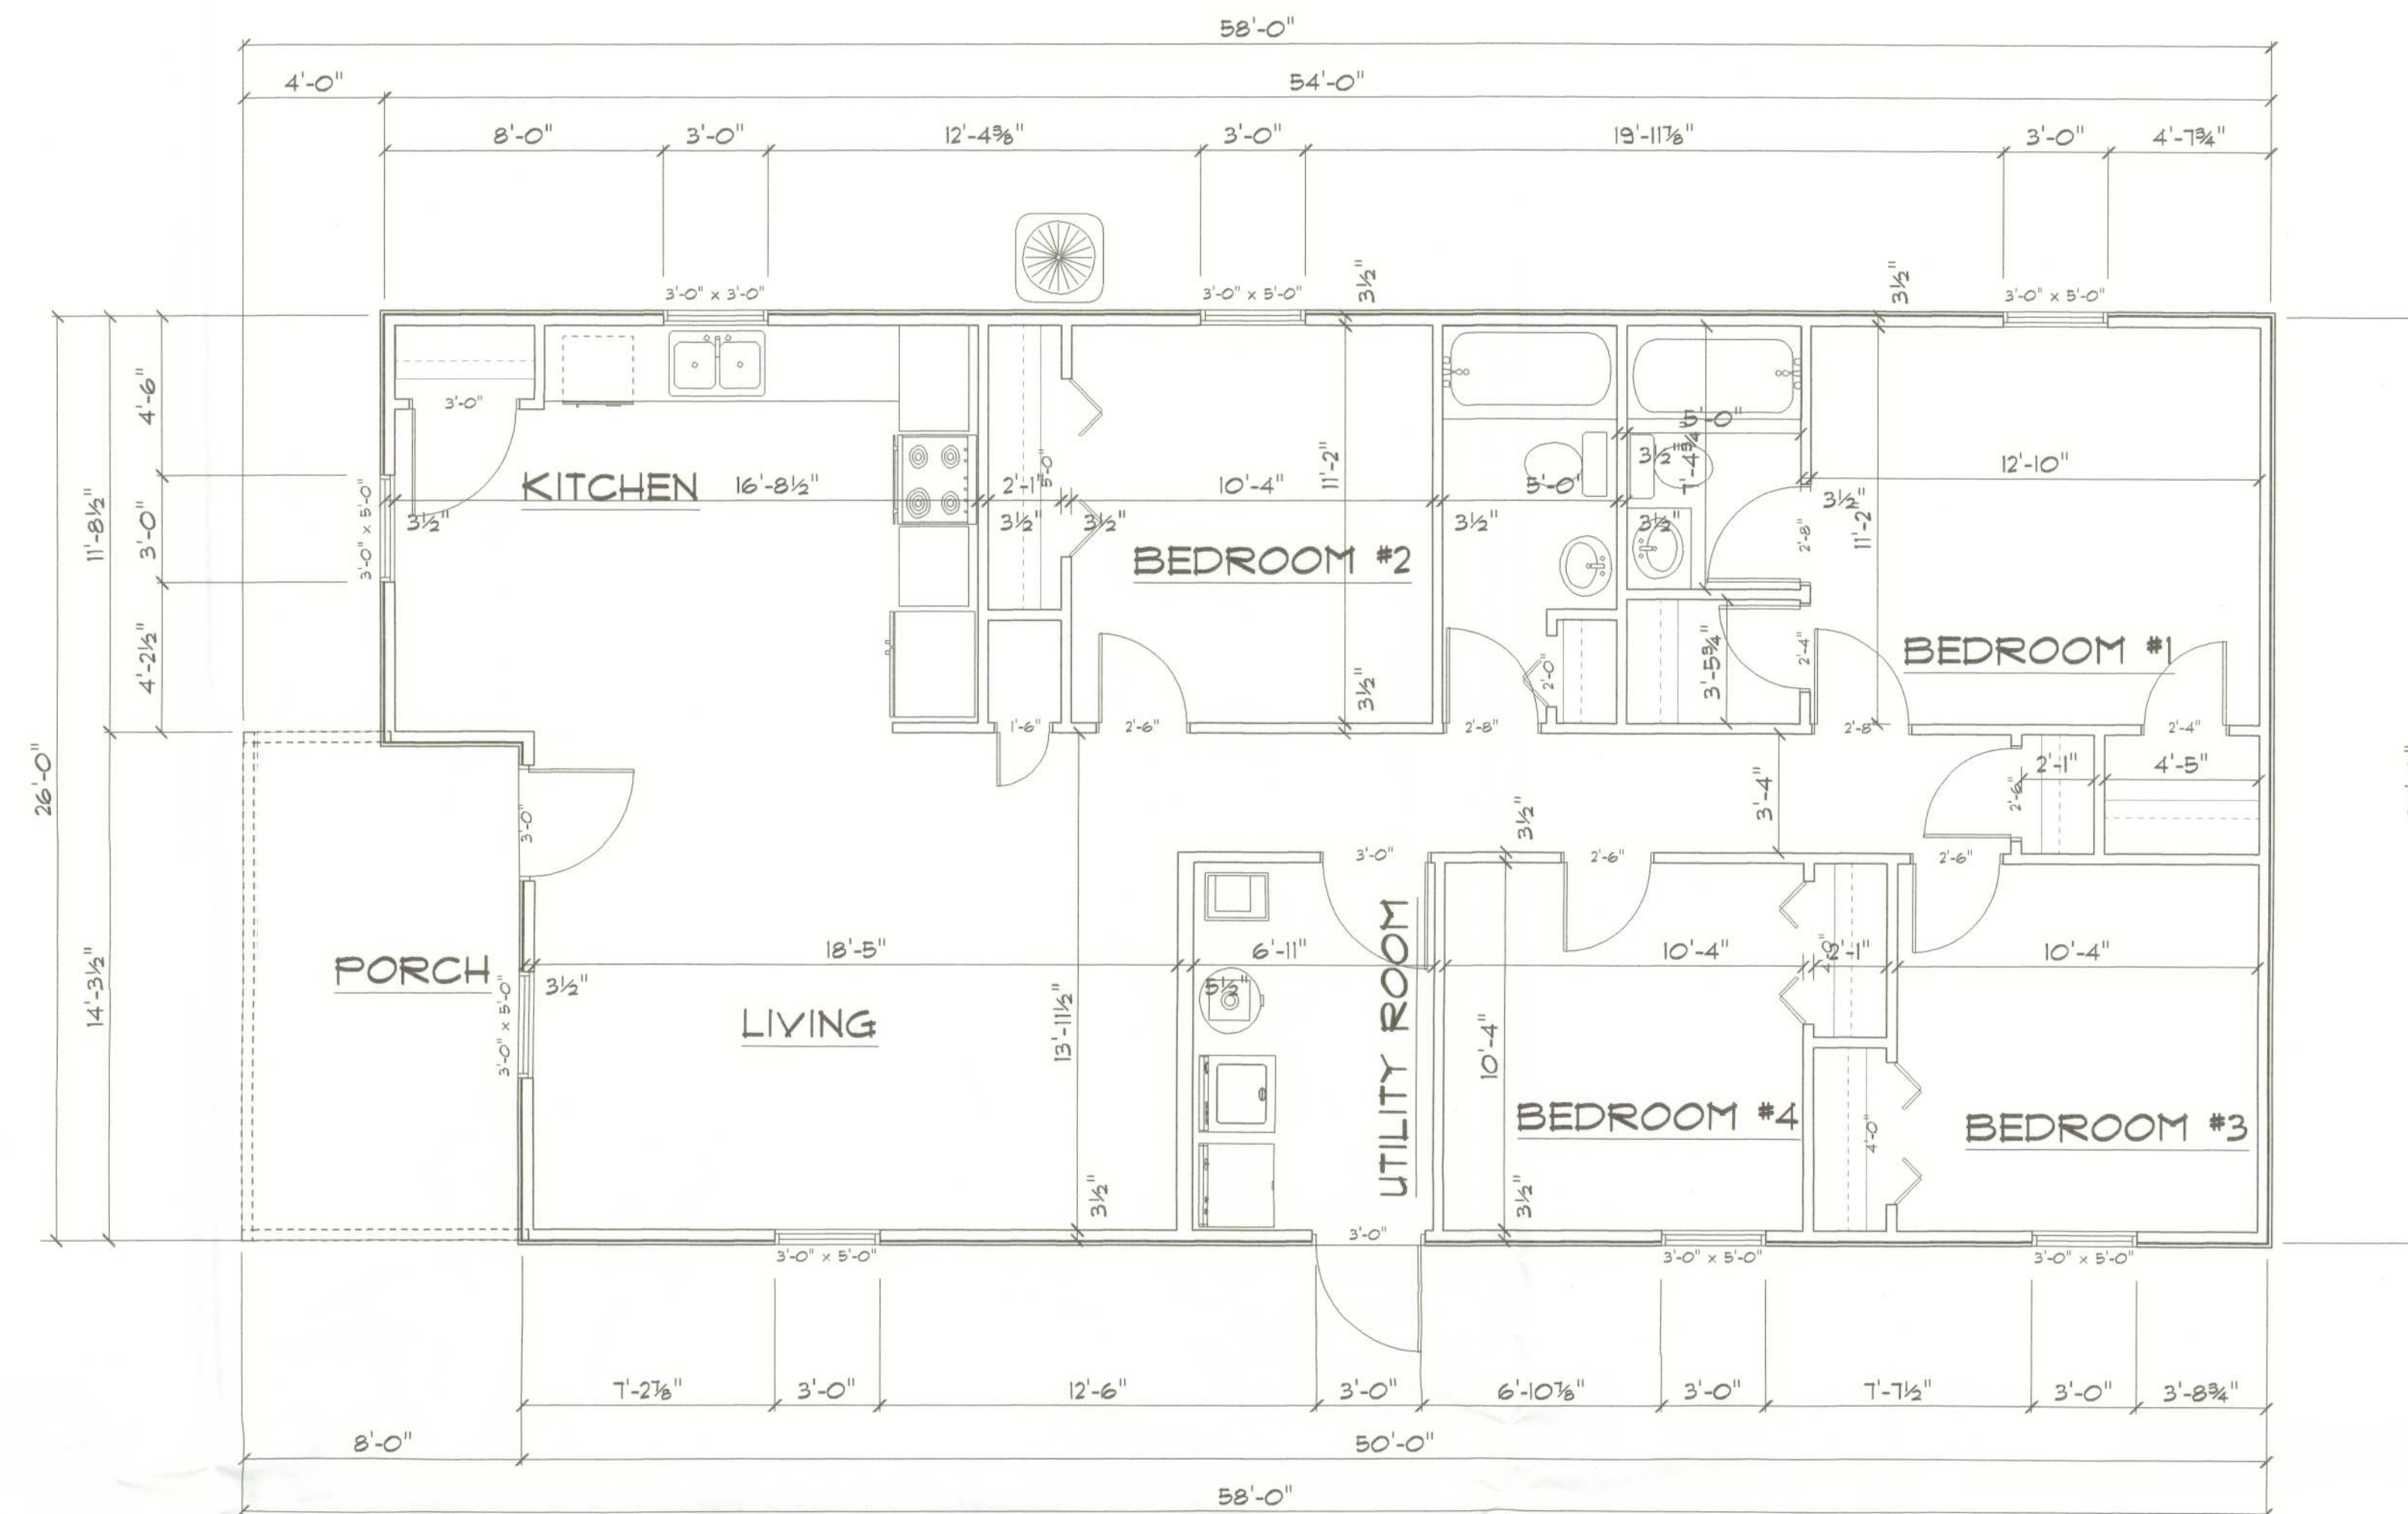

Floor Plan

REVISIONS

SOFTPLAN
ARCHITECTURAL DESIGN SOFTWARE

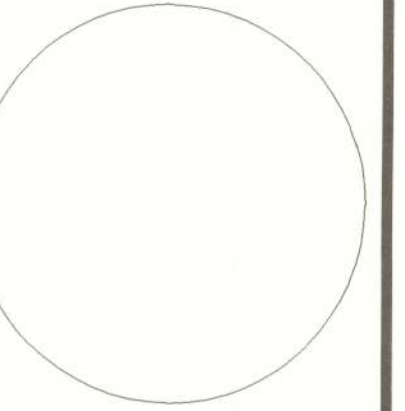

HABITAT FOR HUMANITY

HOUSE # 5

383 SE LAMMOND AVE

PRINTED DATE:
February 17, 2012

DRAWN BY: JFB CHECKED BY:

DESIGNED BY:
HOMETOWN HOMES

FINALES DATE:

JOB NUMBER:
HAB 5

DRAWING NUMBER
A1-FLOOR PLAN

1 OF 1 SHEETS