



29597

1 #

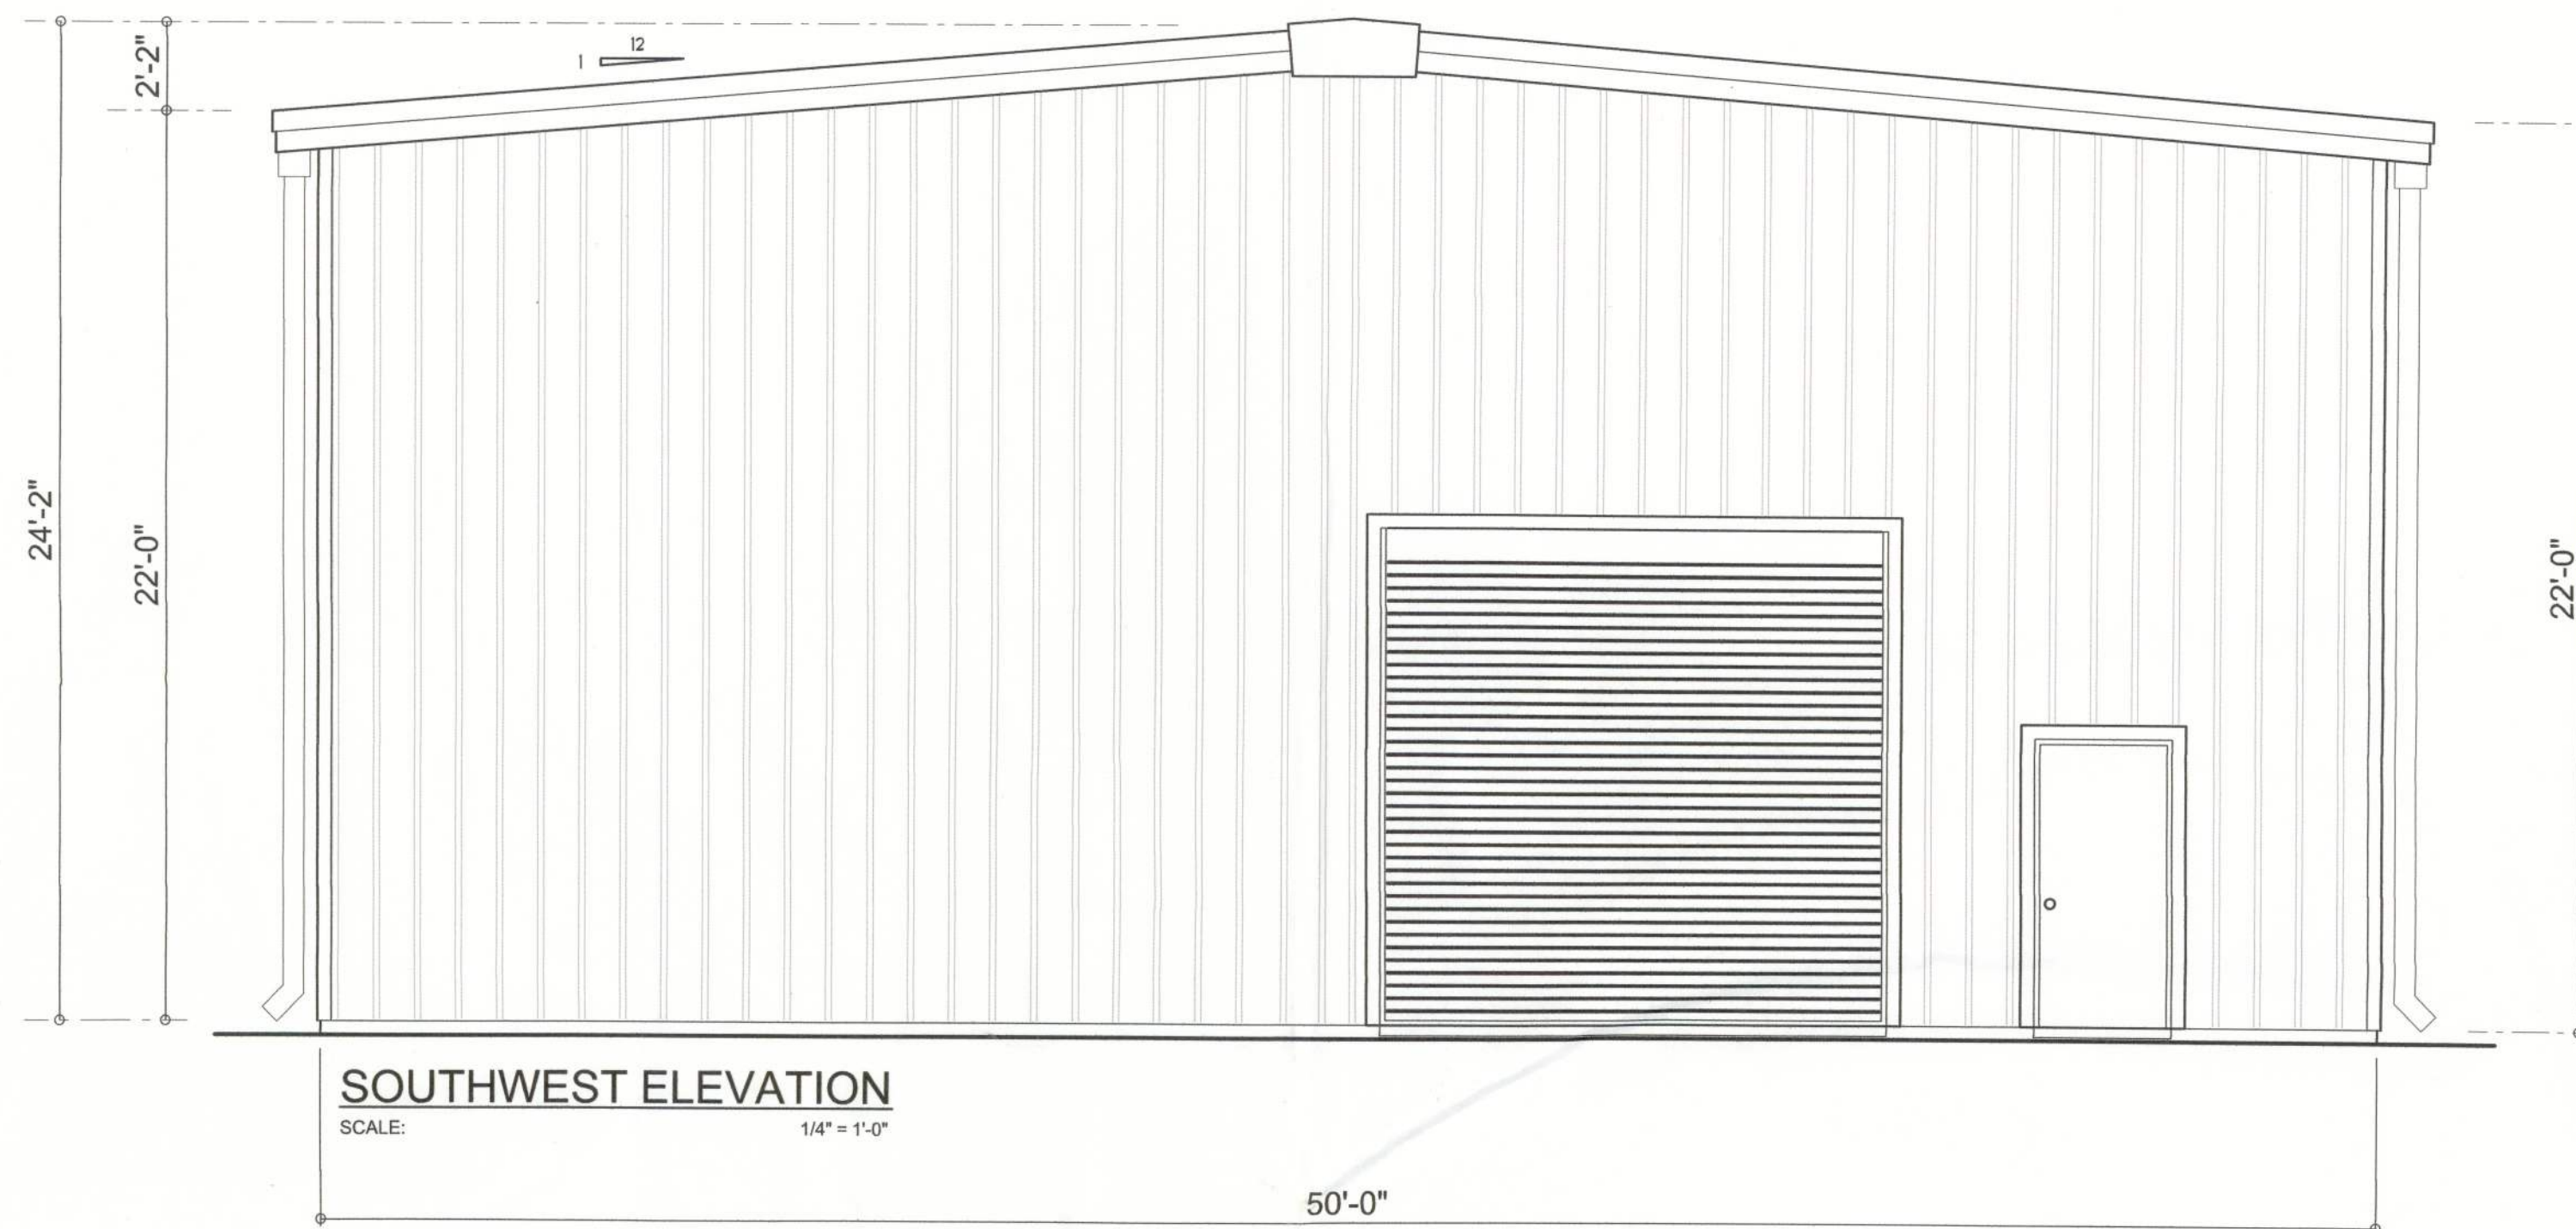

SOUTHWEST ELEVATION

SCALE: 1/4" = 1'-0"

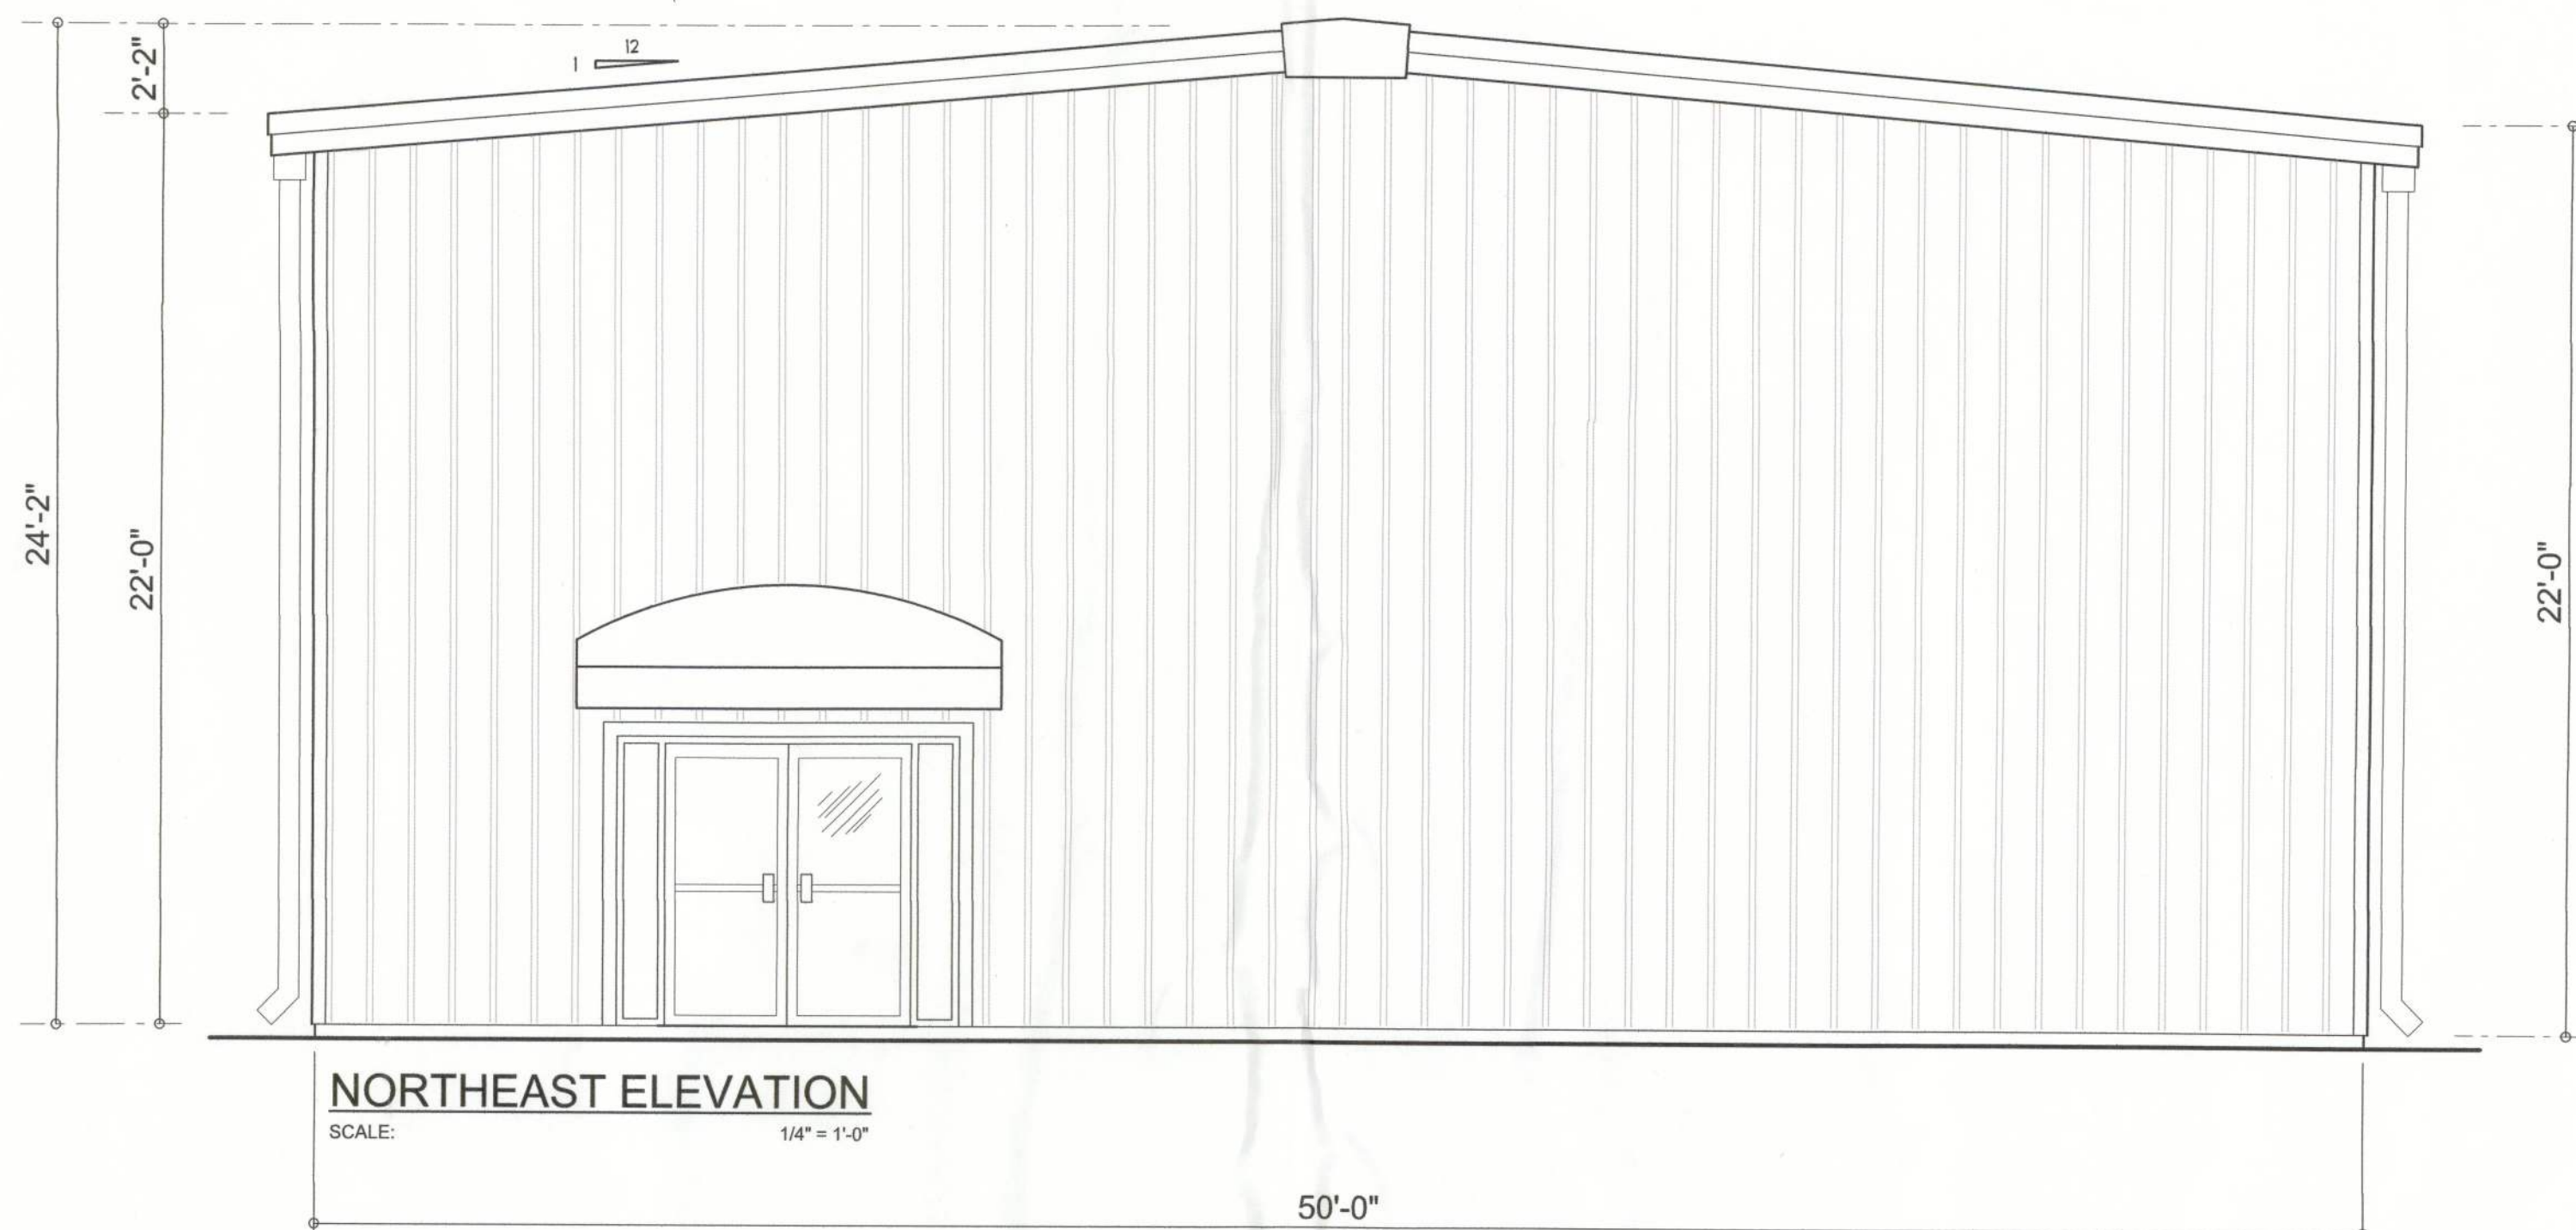

NORTHEAST ELEVATION

SCALE: 1/4" = 1'-0"

NOTE: ALL DRAWINGS NOT TO BE SCALED, WRITTEN DIMENSIONS TAKE PRECEDENCE OVER SCALED DIMENSIONS

REVISIONS
June 13, 2011


SOFTPLAN
ARCHITECTURAL DESIGN SOFTWARE

W.C. Myers

BUILDING #1 for:
GLOBAL INNOVATION L.L.C.
LAKE CITY, COLUMBIA COUNTY, FLORIDA




Celebrating
39 Years of Service
1972 - 2011
N.P. Geisler, Architect
AR0007005

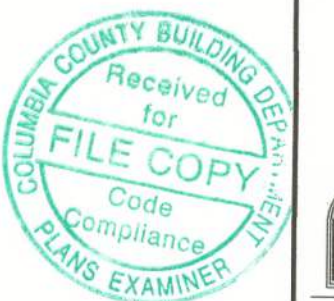

NICHOLAS PAUL GEISLER ARCHITECT
N.C.A.A. Certified
1758 NW Brown Rd.
Lake City, FL 32055
(386) 755-9021

JOINT VENTURED WITH

WILLIAM MYERS DESIGN INC.
P.O. BOX 1513
LAKE CITY, FL 32056
(386) 758-8406
will@willmyers.net

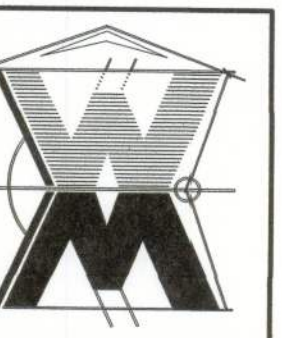

JOB NUMBER
2K1122b
DATE:
10 JUN 2011

SHEET NUMBER
A.1
OF 3 SHEETS