


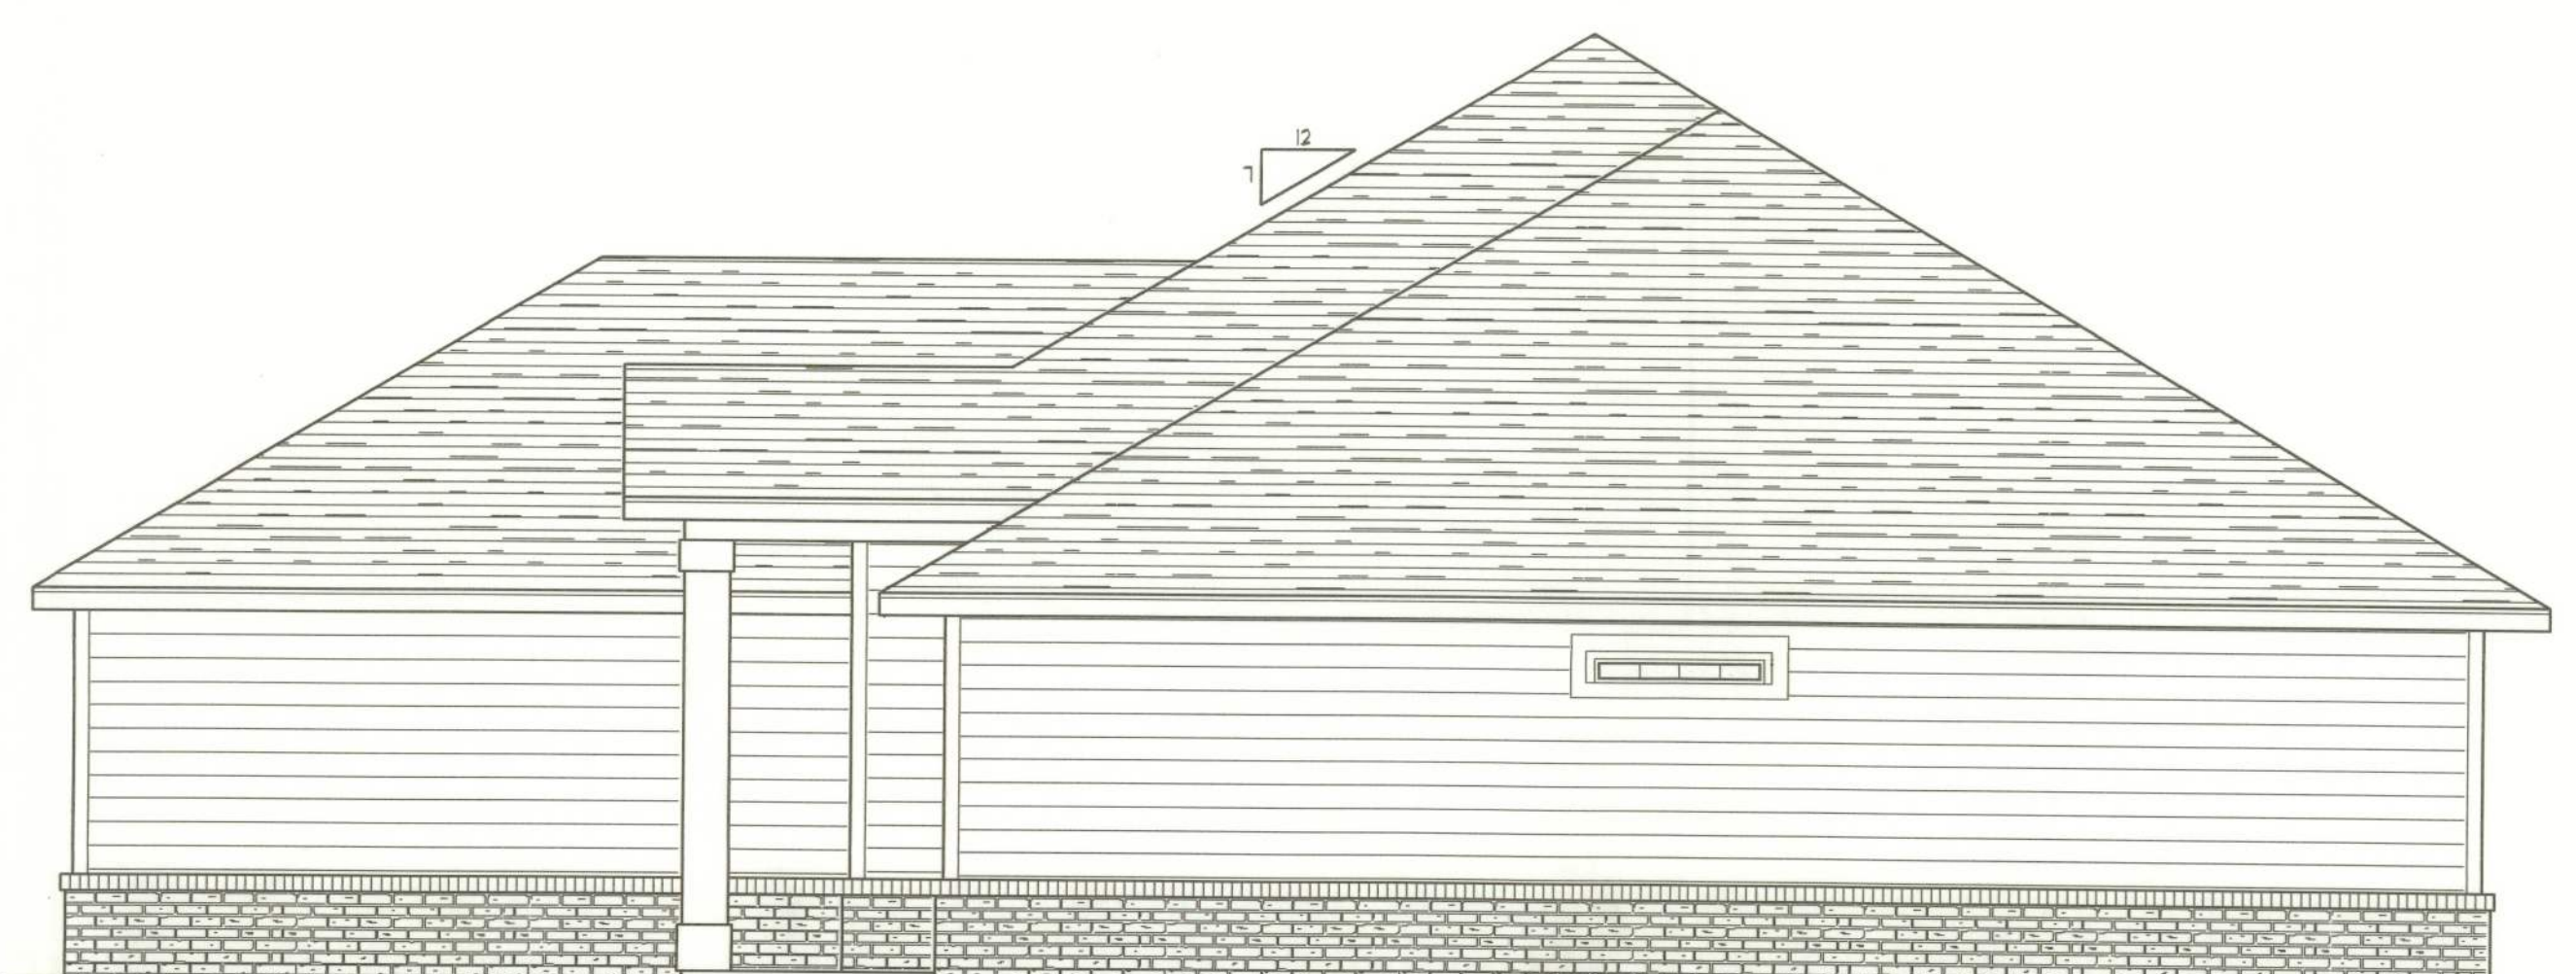


**LEFT ELEVATION**

SCALE: 1/4" = 1'-0"



**RIGHT ELEVATION**

SCALE: 1/4" = 1'-0"

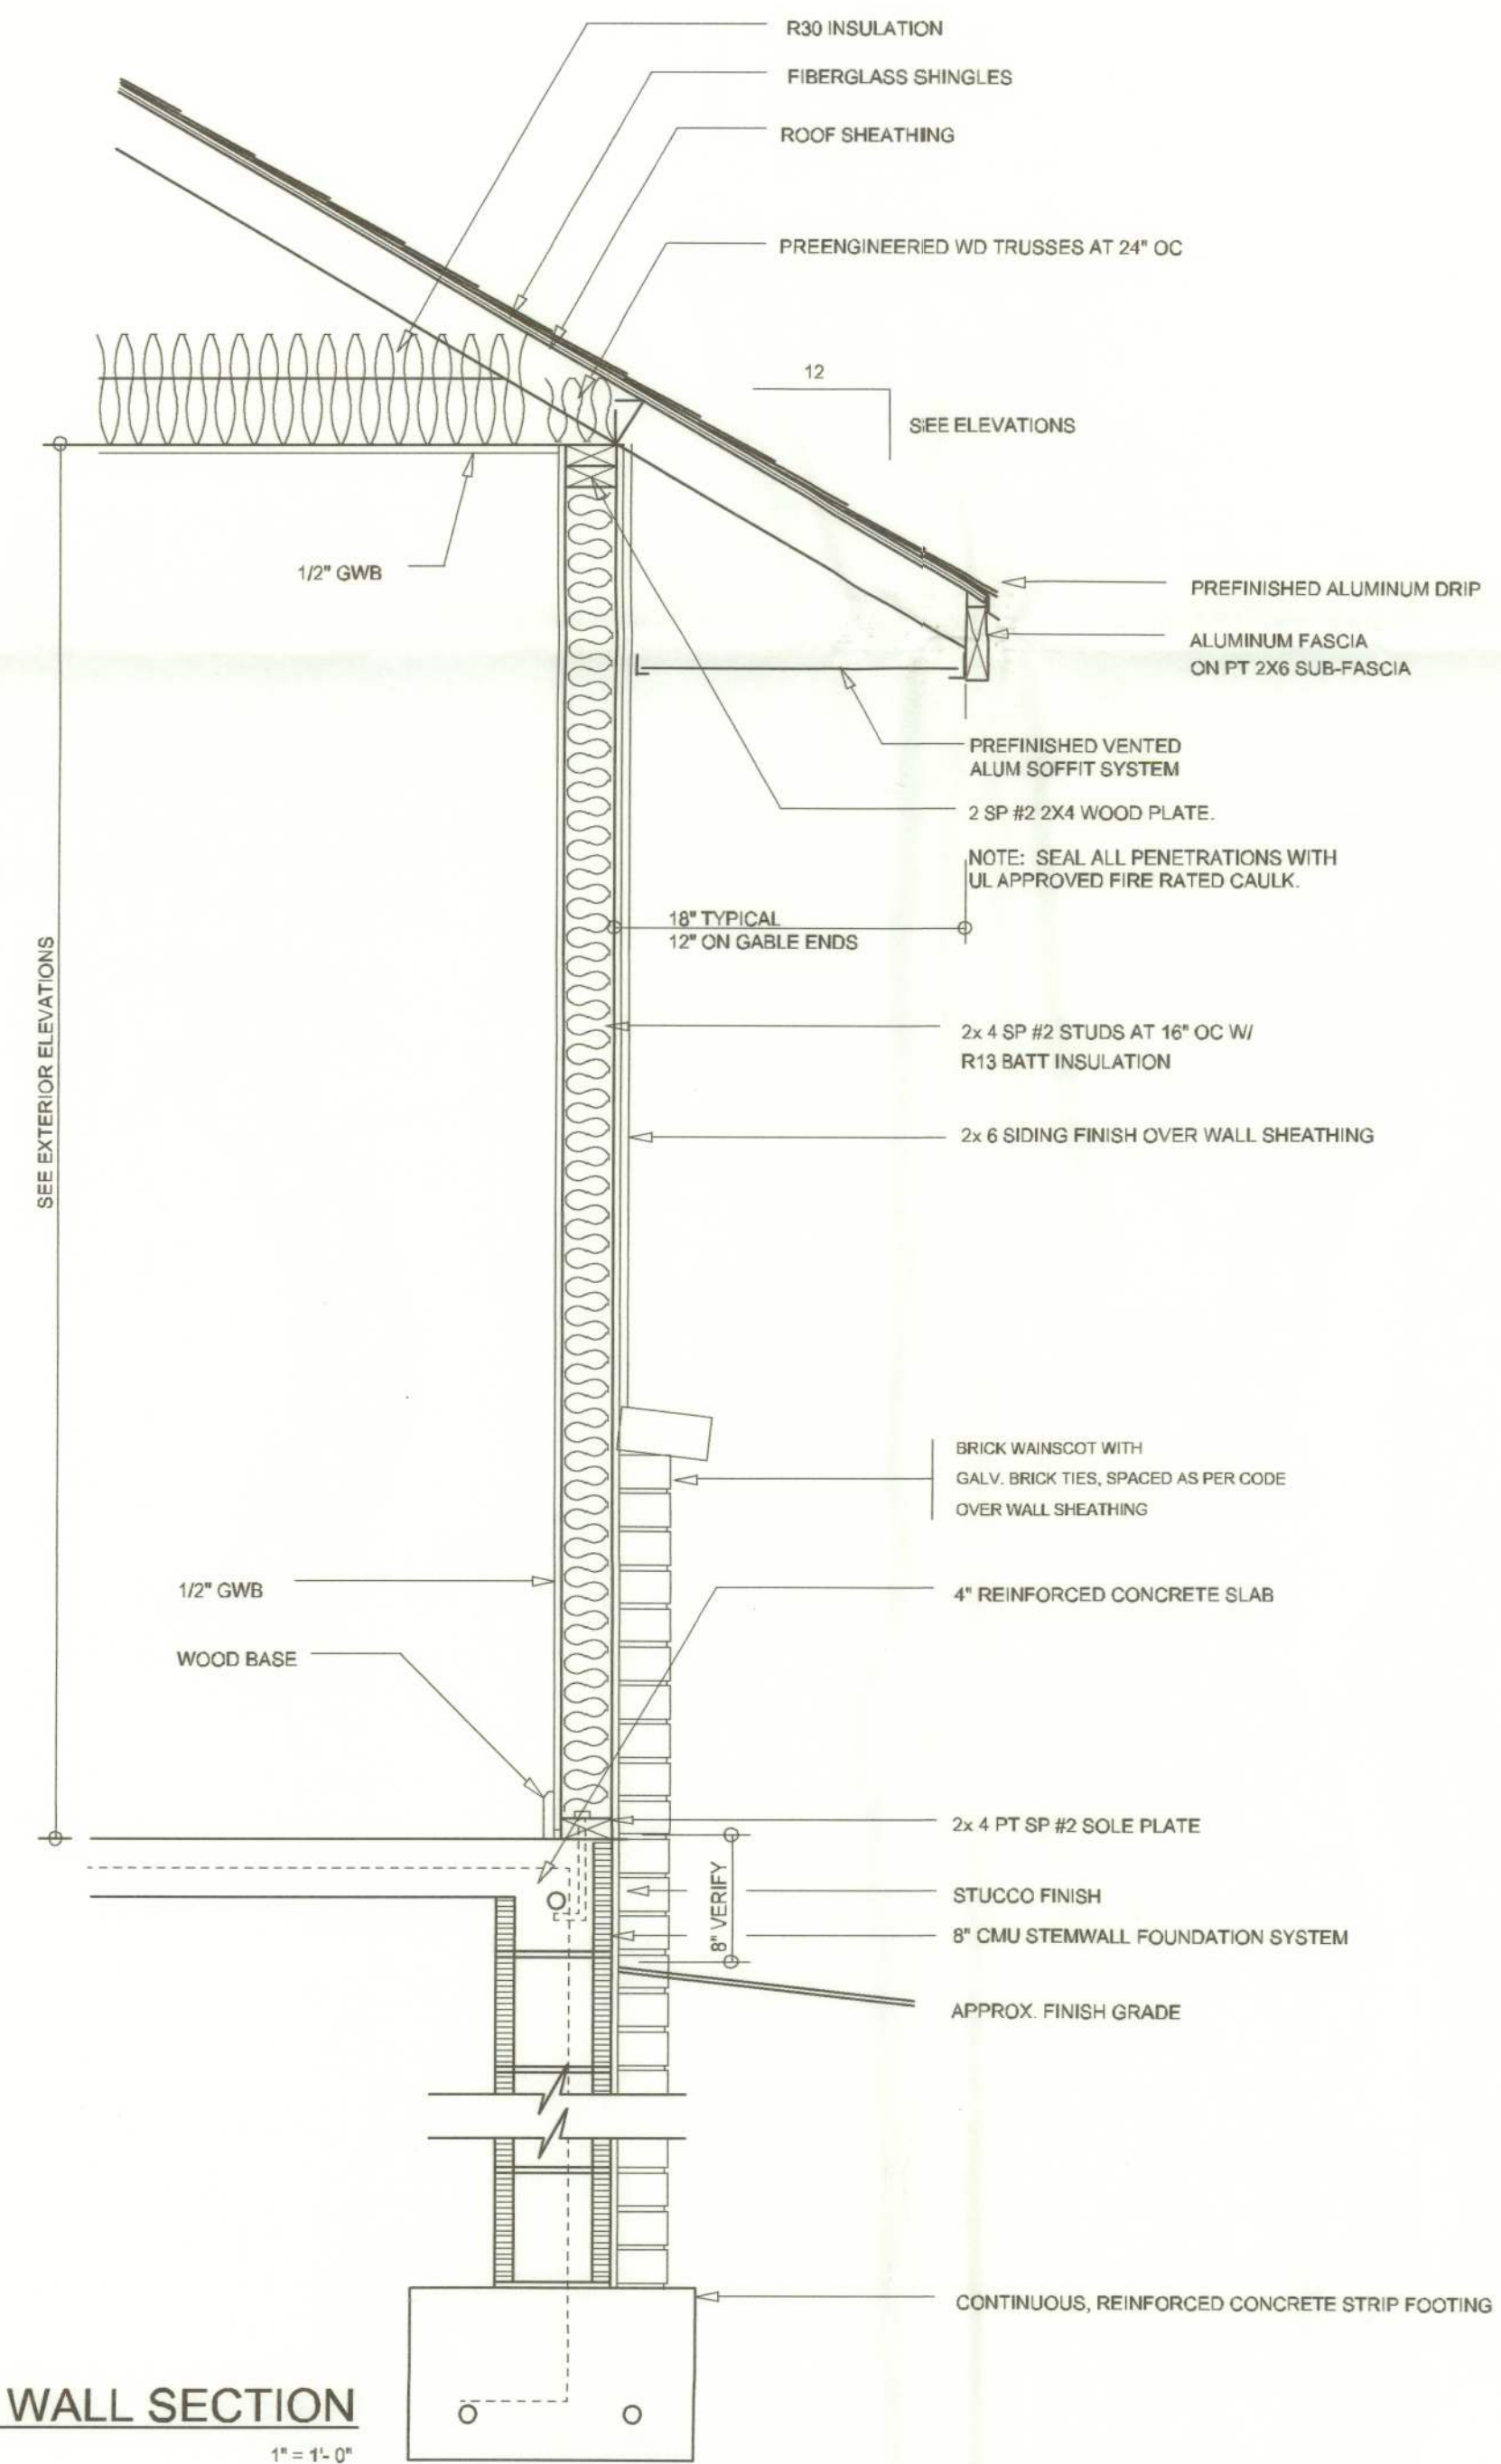

**TYPICAL WALL SECTION**

SCALE: 1" = 1'-0"



**REAR ELEVATION**

SCALE: 1/4" = 1'-0"



**FRONT ELEVATION**

SCALE: 1/4" = 1'-0"

| REVISIONS          |
|--------------------|
| September 29, 2005 |

**SOFTPLAN**  
ARCHITECTURAL SOFTWARE


THE SPINOSA MODEL "B" FOR:  
**CADY HOMES & ASSOCIATES**  
 PROJECT ADDRESS: LOT # SUZANNE SUBDIVISION, LAKE CITY, FL 32055



**NICHOLAS GLASSER ARCHITECT**  
 1758 NW Brown Rd.  
 Lake City, FL 32055  
 (386) 755-9021

JOINT VENTURED WITH

**WILLIAM MYERS DESIGN**  
 P.O. BOX 1513  
 LAKE CITY, FL 32056  
 (386) 758-8406  
 will@willmyers.net

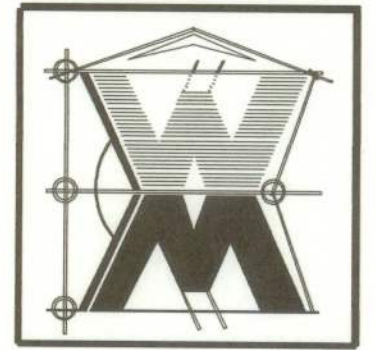

JOB NUMBER  
**050914**

SHEET NUMBER  
**A.1**  
 OF 6 SHEETS

*William Myers*