

ADDRESS

3398 SW CUSTOM MADE CL.
LAKE CITY, FL 32056

JONES BARN
LAKE CITY, FL 32056



Green leaf
Design Services, Inc.
RESIDENTIAL AND COMMERCIAL DESIGN
1311 W. MARVIN ST. LONGWOOD, FL 32750
(407) 462 - 4489

[illegible]

ABV.	ABOVE	E.J.	EXPANSION JOINT	MAS.	MASONRY	R.D.	ROOF DRAIN
ACT.	ACCOUSTICAL CEILING TILE	ELEC.	ELECTRICAL	MATL.	MATERIAL	RTU	ROOF TOP UNIT
ADJ.	ADJUSTABLE	EL.ELEV.	ELEVATION	MAX.	MAXIMUM	R.M.	ROOM
A.F.F.	ABOVE FINISHED FLOOR	EQUIP.	EQUIPMENT	MECH.	MECHANICAL	R.O.	ROUGH OPENING
AHU	AIR HANDLING UNIT	EQUIV.	EQUIVALENT	MEP	MECHANICAL, ELECTRICAL, PLUMBING	S.A.	SUPPLY AIR
ALLUM.	ALUMINUM	ESCAL.	ELECTRIC WATER HEATER	MET.	METAL	S.A.C.	SUSPENDED ACCOUSTICAL CEILING
AND.	ANDIZED	E.W.C.	ESCATOR	MFG.	MANUFACTURER	SAN.	SANITARY
APPROX.	APPROXIMATE	EXT.	EXTERIOR	MIN.	MINIMUM	S.C.	SOLID CORE
ARCH.	ARCHITECTURAL	F.C.O.	FLOOR CLEAN OUT	MISC.	MISCELLANEOUS	S.F.	SQUARE FOOT
		F.D.	FLOOR DRAIN	M.O.	MASONRY OPENING	SM.	SIMILAR
BD.	BOARD	F.S.	FLOOR SINK	M.S.G.	MANUFACTURER STANDARDS GAGE	SPEC.	SPECIFICATIONS
BLDG.	BUILDING	F.E.	FIRE EXTINGUISHER	MTD.	MOUNTED	SPKLR.	SPRINKLER
BLK.	BLOCK	F.E.C.	FIRE EXTINGUISHER AND CABINET			SS.	STAINLESS STEEL
BLKING	BLOCKING	F.H.	FIRE HOSE CABINET	N.L.C.	NOT IN CONTRACT	STR.	STRUCTURAL
BLM.	BEAM	F.IN.	FINISH	NONCOM.	NONCOMBUSTIBLE	STD.	STANDARD
B.F.F.	BELOW FINISHED FLOOR	FLR.	FLOOR	N.T.S.	NOT TO SCALE	STD.	STEEL
BOT.	BOTTOM	FLR.	FLUORESCENT			STL.	SUSPENDED
		FTG.	FOOTING	O.C.	ON CENTER	SUSP.	SHELF AND ROO
CLG.	CEILING	GA.	GAUGE	O.D.	OVERFLOW DRAIN	SHR	
C.J.	CONTROL JOINT	GALV.	GALVANIZED	O.H. DR.	OVERHEAD DOOR.	THK.	THICK
C.E.	CENTER LINE	G.C.	GENERAL CONTRACTOR	OPNG.	OPENING	T.O.S.	TOP OF STEEL
C.O.	CLEAR OUT	G.G.	GROUND FAULT INTERCEPTOR	PL.	PLATE	T.O.W.	TOP OF WALL
C.M.U.	CONCRETE MASONRY UNIT	G.I.	GALVANIZED IRON	PLAM.	PLASTIC LAMINATE	TRD.	TREAD
COL.	COLUMN	GRD.	GROUND	PLAS.	PLASTER	TYP.	TYPICAL
CONTIN.	CONTINUOUS	GYP.	GYPSUM	P.LYMD.	PLYWOOD	U.N.O.	UNLESS NOTED OTHERWISE
CONTR.	CONTRACTOR	HDW.	HARDWOOD	PNL.	PANEL	V.C.T.	VINYL COMPOSITION TILE
CONC.	CONCRETE	HDMR.	HARDWARE	P.O.B.	POINT OF BEGINNING	VERT.	VERTICAL
CT	COLD WATER	H.C.	HANDICAP	PRFAB.	PREFABRICATED	VEST.	VESTIBULE
		H.S.	HANDSINK	P.T.	PRESSURE TREATED	V.I.F.	VERIFY IN FIELD
DBL.	DOUBLE	H.M.	HOLLOW METAL	P.S.F.	POUNDS PER SQUARE FOOT		
DEG.	DEGREE	H.H.	HORIZONTAL	P.S.I.	POUNDS PER SQUARE INCH		
DEPT.	DEPARTMENT	H.P.	HIGH POINT	PT	POINT	W/O	WITH
DETL.	DETAIL	H.R.	HOUR	QT	QUARRY TILE	W.C.O.	WALL CLEAN OUT
DIAM.	DIAMETER	HT.	HEIGHT			W.C.	WATER CLOSET
DN.	DOWN	HW	HOT WATER	R	RISER	WD.	WOOD
DR.	DOOR	I.D.	INSIDE DIAMETER	R/A	RETURN AIR	WH	WATER HEATER
DS	DOWN SPOUT	INCAND.	INCANDESCENT	REBAR	REINFORCING BAR	WT	WEIGHT
DWG.	DRAWING	INSUL.	INSULATION	RECEPT.	RECEPTACLE	W.W.F.	WELDED WIRE FABRIC
		JAN.	JANITOR	REF.	REFERENCE	W.W.M.	WELDED WIRE MESH
EA.	EACH			REINF.	REINFORCED		
E.I.F.S.	EXTERIOR INSULATION FINISH SYSTEM			REIN.	REINFORCED	YD	YARD

INTERIOR ELEVATIONS	DOOR NUMBER INDICATION
WALL SECTIONS	ROOM NUMBER Rm. NAME ROOM NAME
BUILDING SECTIONS	EXTERIOR WALL TYPES
DRAWING NO. → SHEET NO. → EXTERIOR ELEVATIONS	FEO- FIRE EXTINGUISHER
KEYNOTES	WALL / PARTITION TYPE IDENTIFICATION
REVISIONS	EL. 0'-00" AFF. REF. POINT ELEVATION DATUM POINT
ENLARGED DETAILS OR FLOOR PLAN	FLOOR PLAN SCALE: 1/4" = 1' DRAWING TITLE

NARRATIVE:
THE PURPOSE OF THESE PLANS IS TO
PROVIDE CONSTRUCTION DRAWINGS
FOR A 4 STALL BARN.




Digitally signed
by William
Stuhrke
Date:
2022.06.24
11:15:34 -04'00'

This item has been electronically signed and sealed by William F. Stuhke on the Date/Time stamp shown using a digital signature. Printed copies of the document are not considered signed and sealed and the signature must be verified on any electronic copies.

ENGINEERING

William F. Stuhrke, PhD, P.E.
State of Florida PE # 22150
12215 Rebeccas Run Dr.
Winter Garden, FL 34787
Phone (407) 920-3119
wfstuhrke@gmail.com

IONICS DAPNI

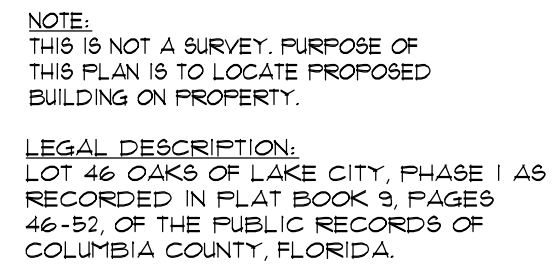

This item has been electronically signed and sealed by William F. Stuhke on the Date/Time stamp shown using a digital signature. Printed copies of the document are not considered signed and sealed and the signature must be verified on any electronic copies.

ENGINEERING
William F. Stuhrke, PhD, P.E.
State of Florida PE # 22150
12215 Rebeccas Run Dr.
Winter Garden, FL 34787
Phone (407) 920-3119
wfstuhrke@gmail.com

DRAWING NUMBER
2021000130

THIS STRUCTURE HAS BEEN DESIGNED TO MEET OR EXCEED THE 140 MPH V_{Wt} 3 SECOND GUST AND 108 MPH V_{No} WIND LOAD REQUIREMENTS OF THE FLORIDA BUILDING CODE 2020 EDITION AND ASCE 1.

PROJECT: JONES BARN
3398 SW CUSTOM MADE CL.
LAKE CITY, FL 32056

SHEET TITLE

SITE PLAN

CHKD:  DRAWN BY: MIKE D
PLOT DATE: 6/24/2022
DRAWING NAME: A-01 SITE PLAN.dwg


SHEET
NUMBER
A-01
- OF -

SIGN & SEAL

[illegible]

Greenleaf
Design Services, Inc.
3311 W. MARTIN ST. LONGWOOD, FL 32750
(407) 462-4069

SIGN & SEAL

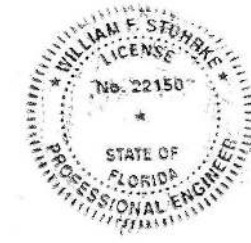

Digitally signed
by William
Stuhhrke
Date:
2022.06.24
11:16:33 -04'00'

This item has been electronically signed
and sealed by William F. Stuhhrke on the
Date/Time stamp shown using a digital
signature. Printed copies of the
document are not considered signed
and sealed and the signature must be
verified on any electronic copies.

DATE	MARK	REMARK	BY

REVISIONS

THIS STRUCTURE HAS BEEN DESIGNED TO MEET OR EXCEED
THE 140 MPH V₃₀ 3 SECOND GUST AND 100 MPH V₁₀ WIND
LOAD REQUIREMENTS OF THE FLORIDA BUILDING CODE 2010
EDITION AND ASCE 7.



PROJECT: JONES BARN
3398 SW CUSTOM MADE CL.
LAKE CITY, FL 32056

SHEET TITLE
ROOF FRAMING
PLAN

CHKD: ☒ DRAWN BY: MIKE D
PLOT DATE: 6/24/2022
DRAWING NAME: AG2 ROOF PLAN

SHEET
NUMBER
A-03
- OF -

SIGN & SEAL


ENGINEERING

William F. Stuhhrke, PhD, P.E.
State of Florida PE # 22150
12215 Rebeccas Run Dr.
Winter Garden, FL 34787
Phone (407) 920-3119
wfstuhhrke@gmail.com


DRAWING NUMBER
2021000130

ROOF FRAMING PLAN

SCALE: 3/16" = 1'-0"

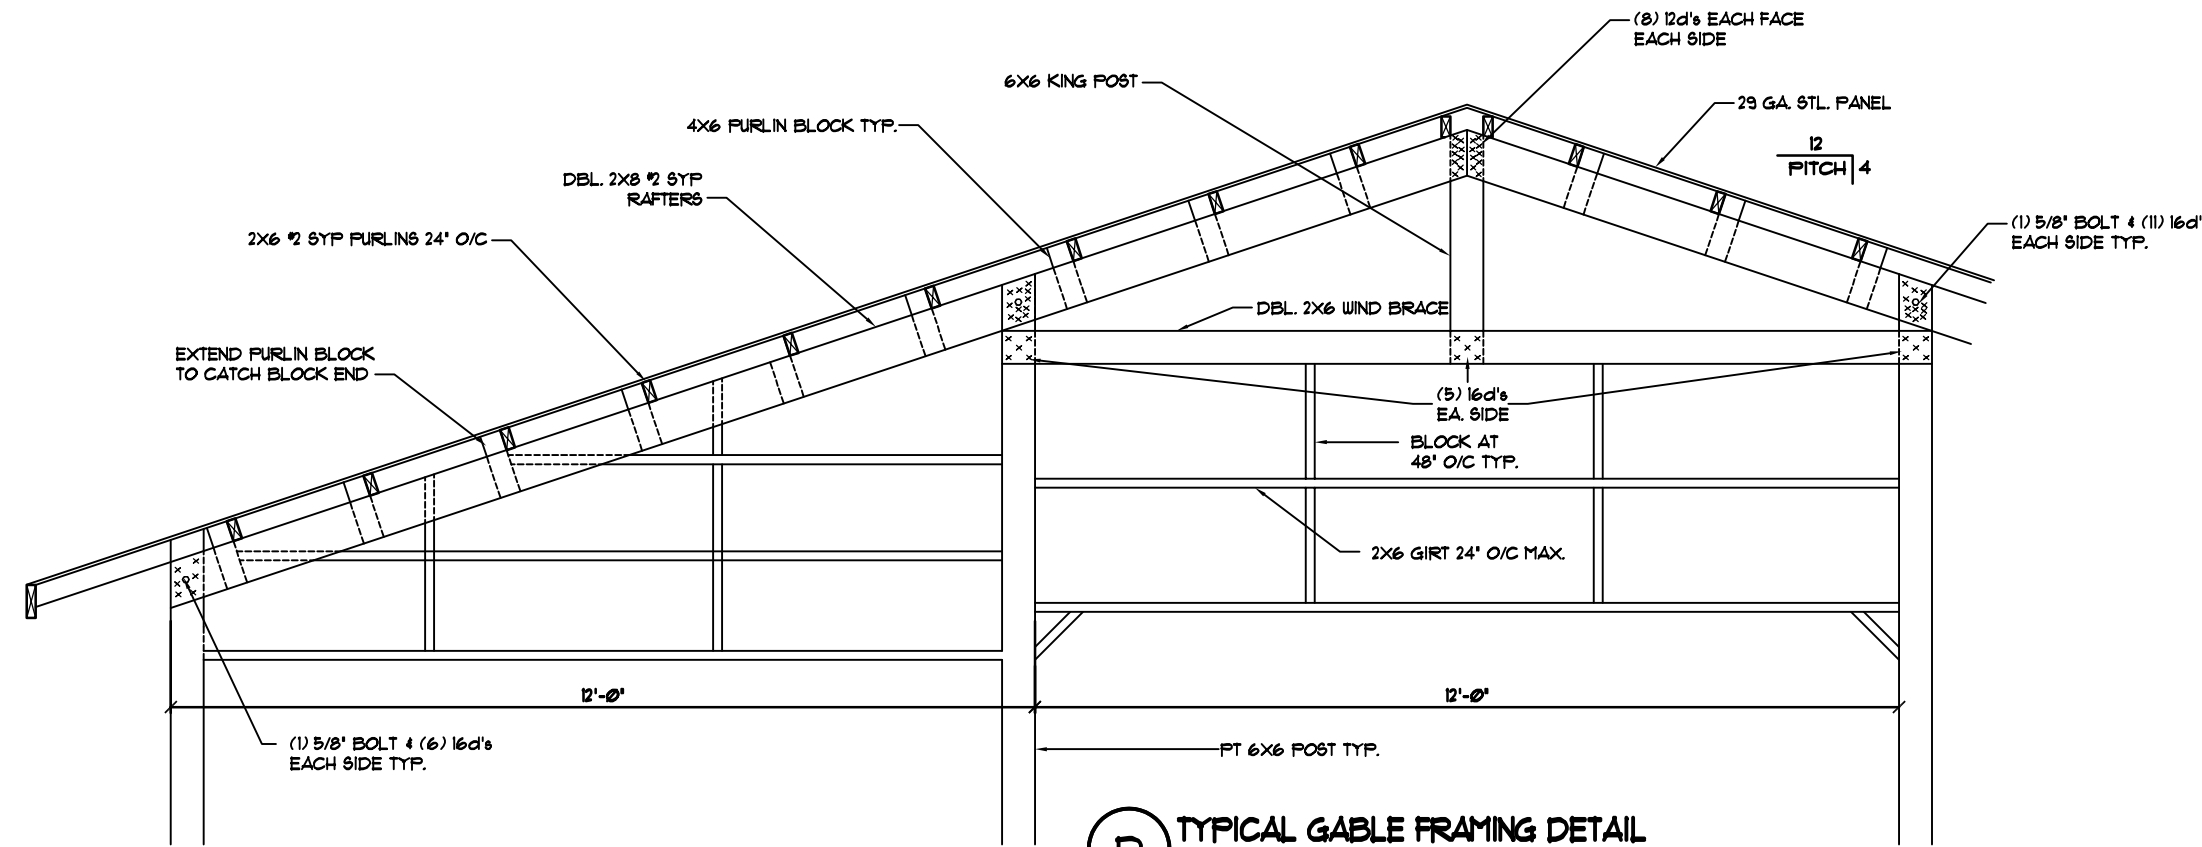


D TYPICAL GABLE FRAMING DETAIL
3/8"=1'-0"

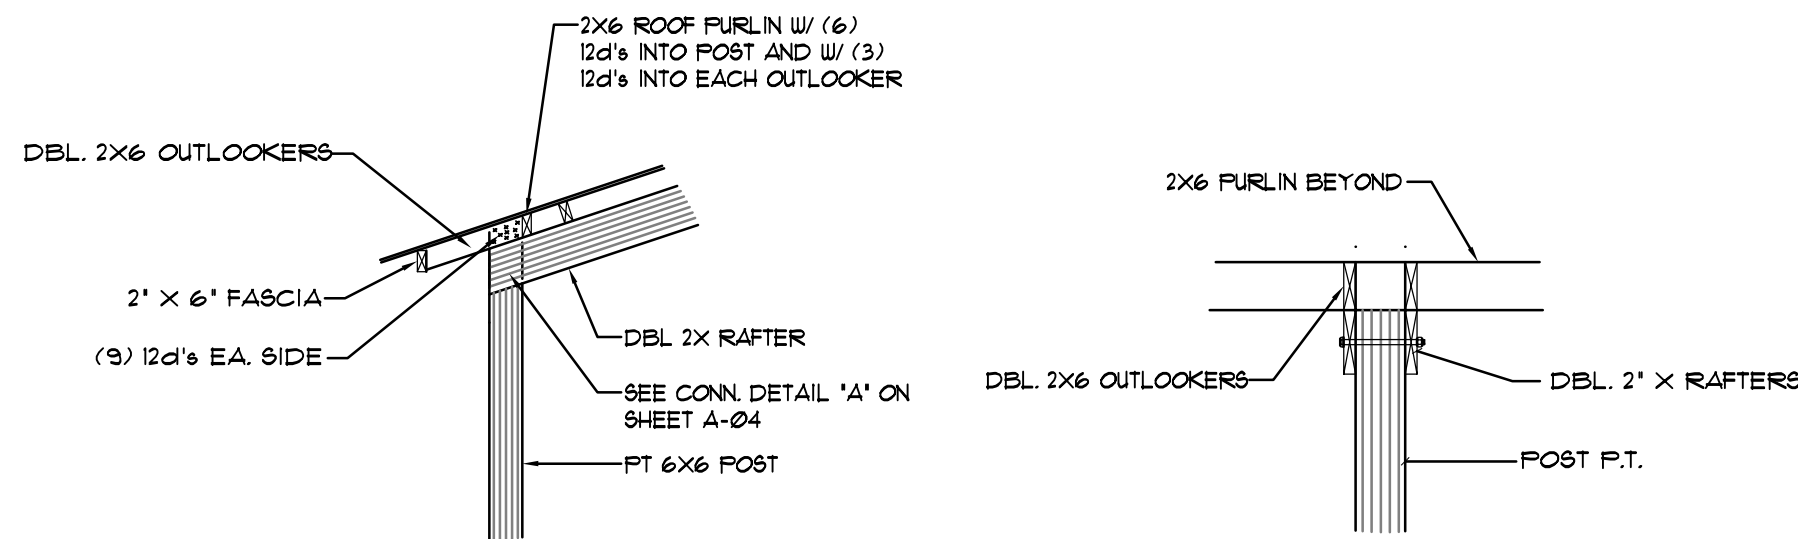


A FASCIA DETAIL
N.T.S.



B FASCIA ELEVATION
N.T.S.

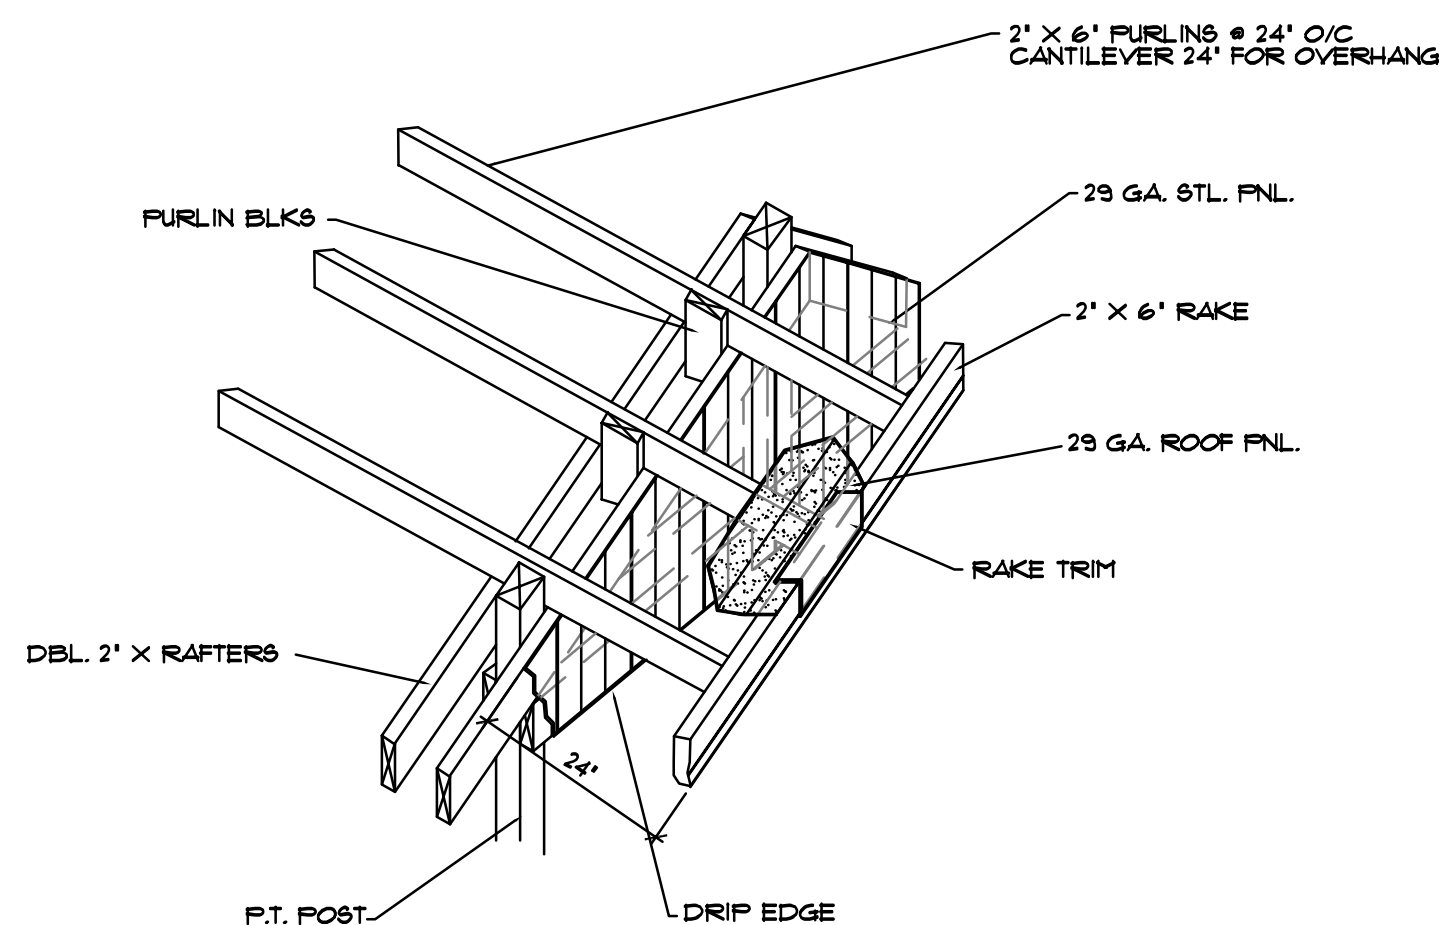

C GABLE ISOMETRIC DETAIL
N.T.S.

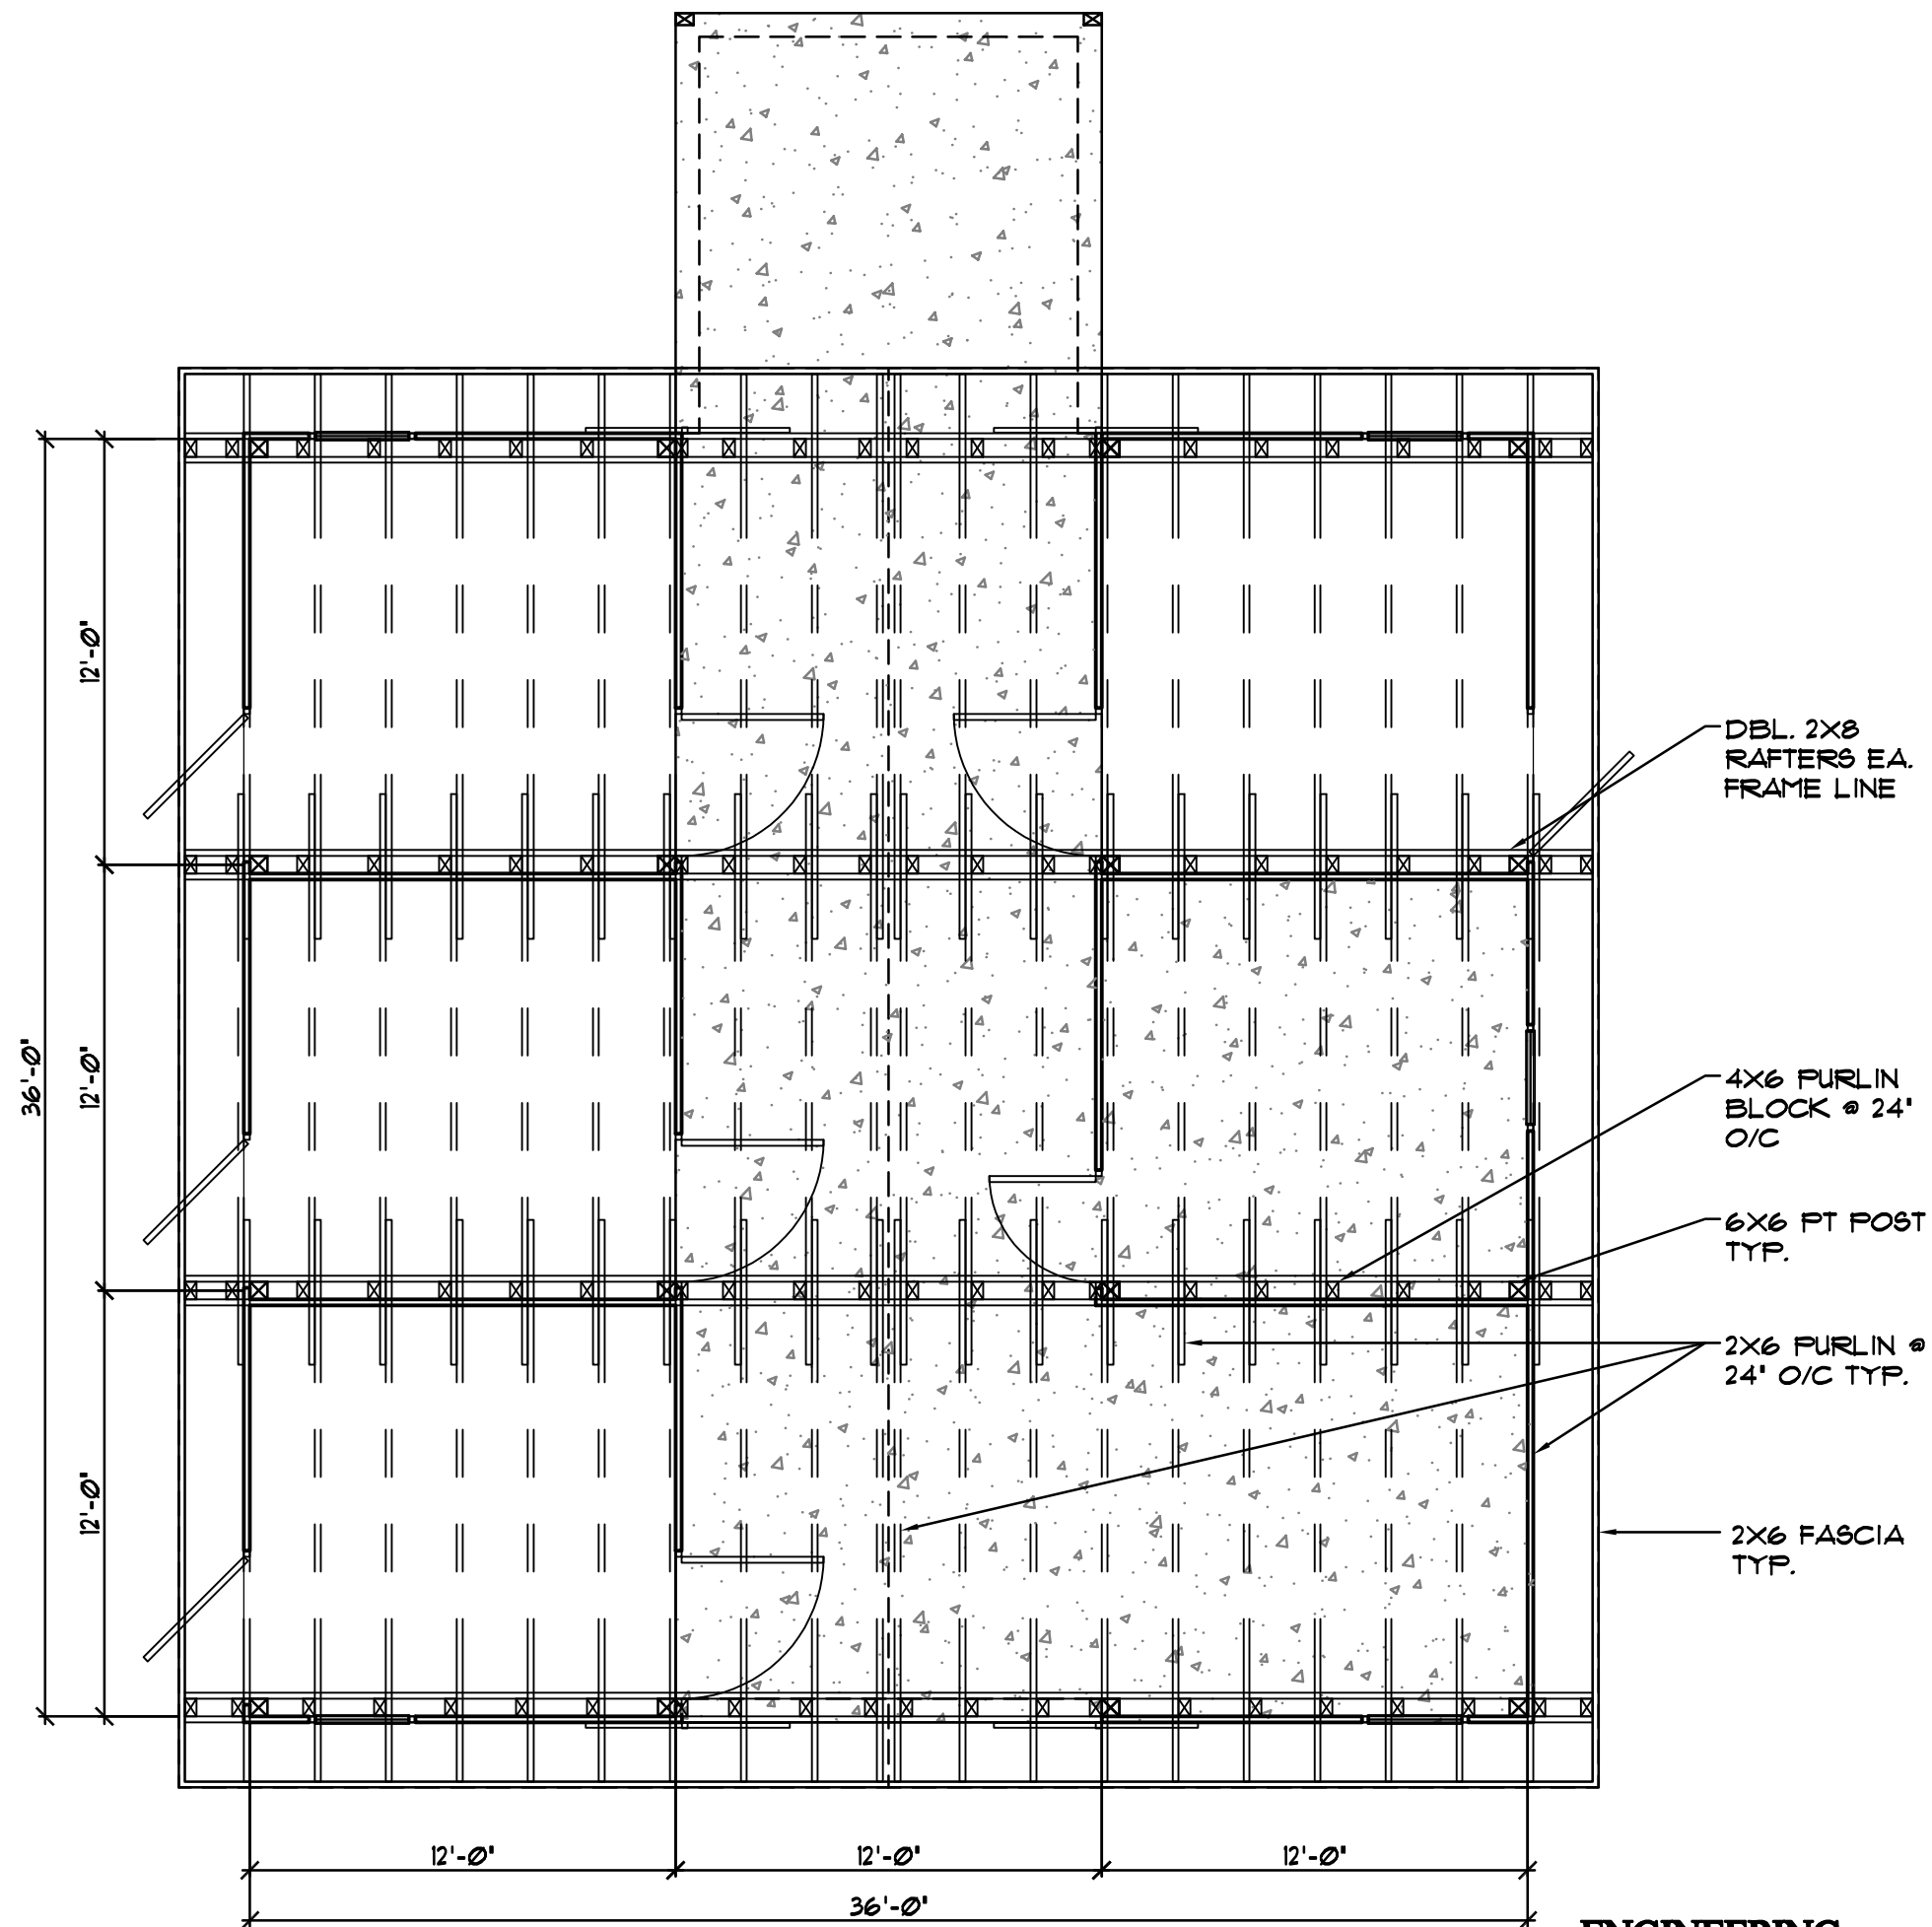


Small text block containing disclaimer and notes about the drawing.

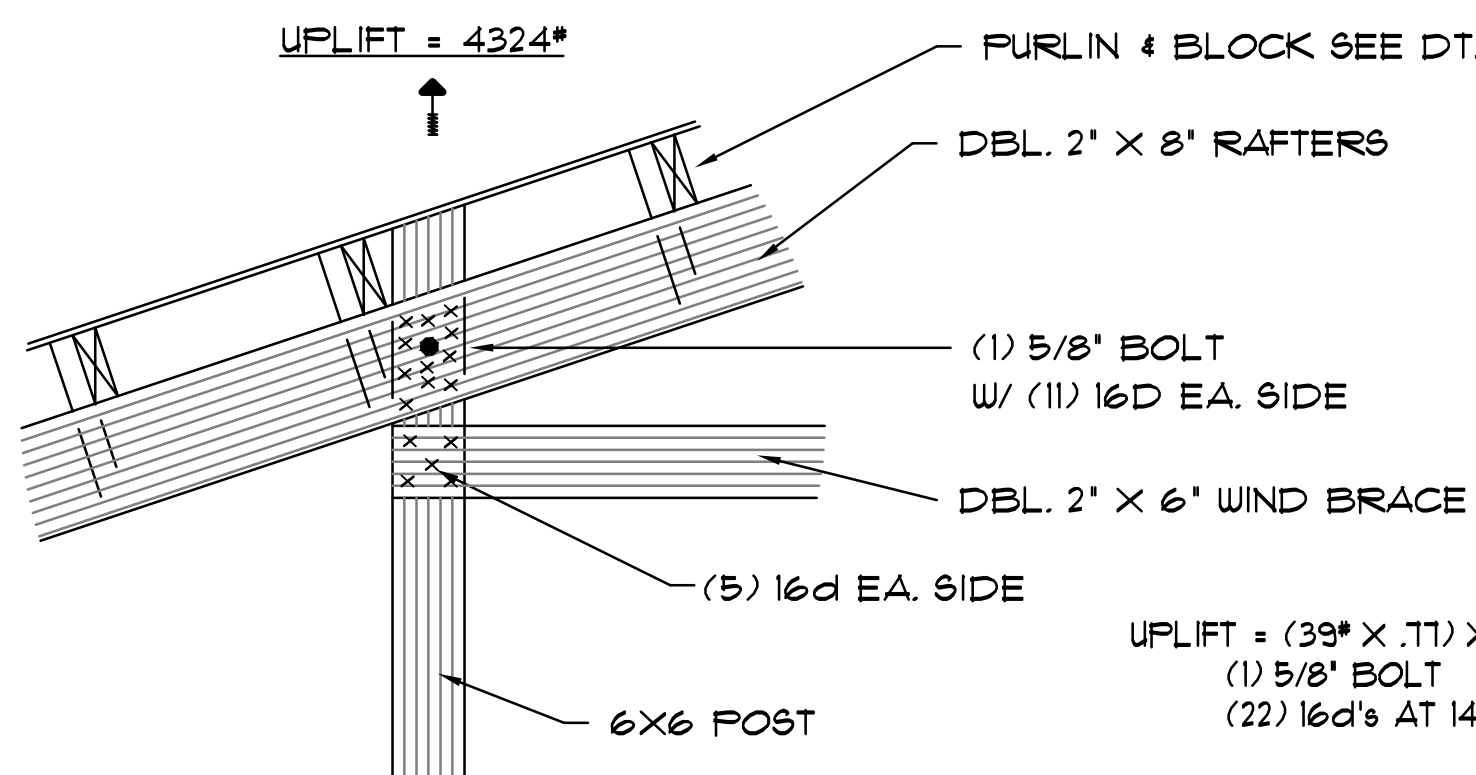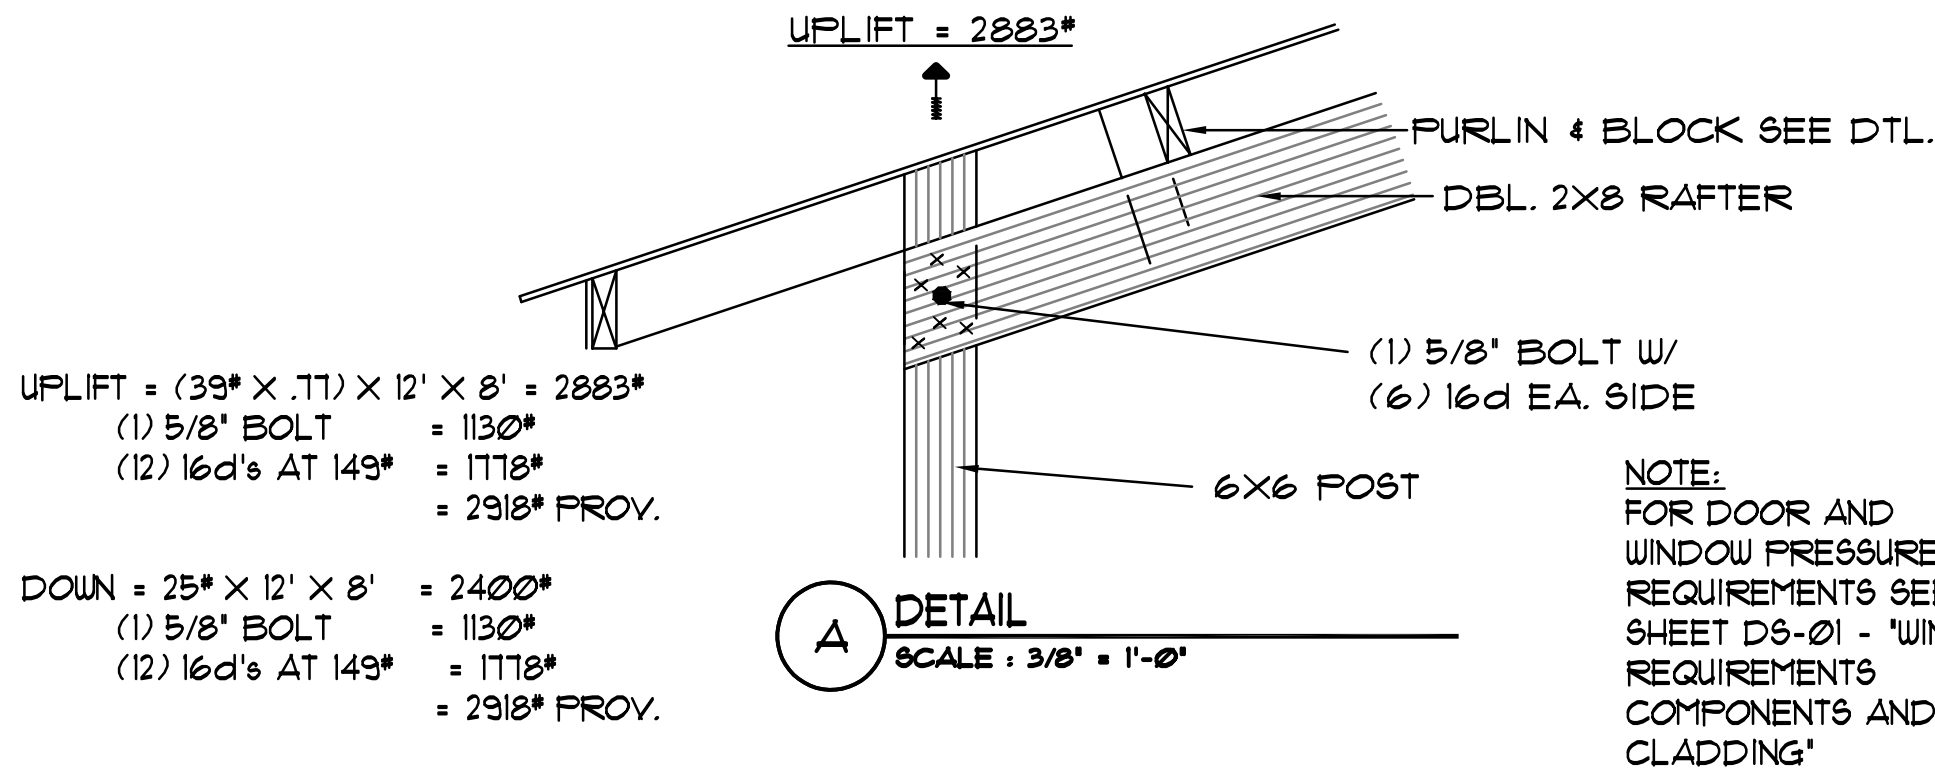

NOTE:
FOR DOOR AND
WINDOW PRESSURE
REQUIREMENTS SEE
SHEET DS-01 - 'WIND
REQUIREMENTS
COMPONENTS AND
CLADDING'

UPLIFT = $(39' \times .77) \times 12' \times 12' = 4324\#$
 (1) 5/8" BOLT = 1130#
 (22) 16d's AT 149" = 3278#
 = 4408# PROV.

DOWN = $25' \times 12' \times 12' = 3600\#$
 (1) 5/8" BOLT = 1130#
 (22) 16d's AT 149" = 3278#
 = 4408# PROV.

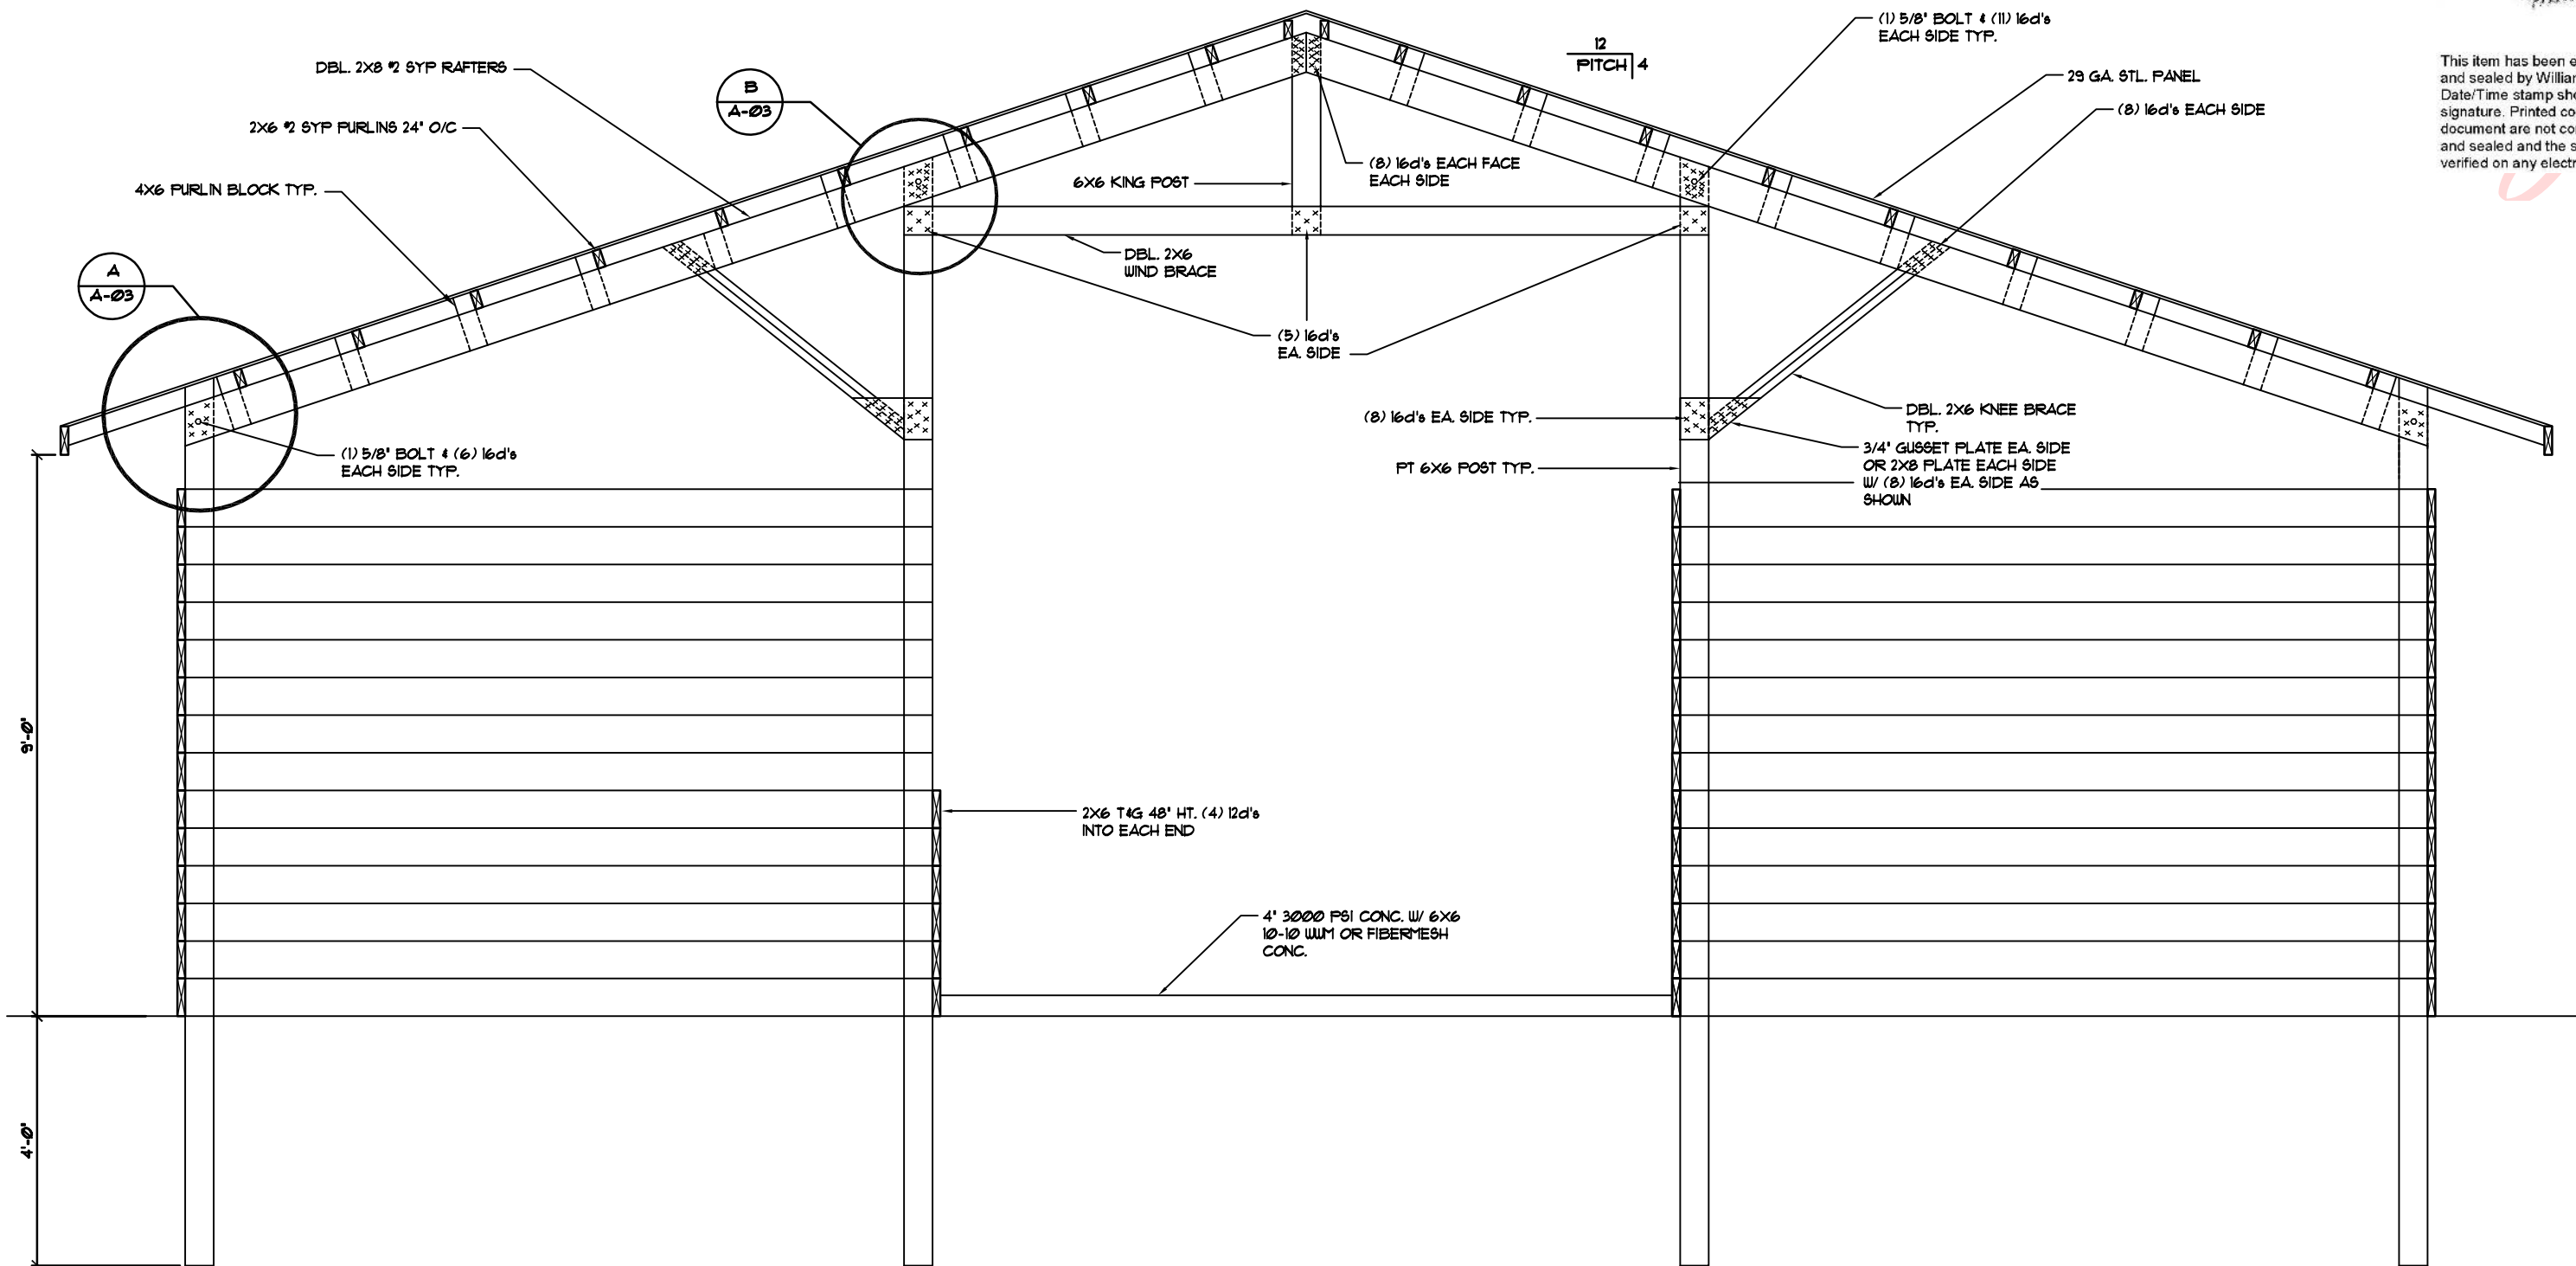

Digitally signed
by William
Stuhlrke
Date:
2022.06.24
11:17:06 -04'00'

This item has been electronically signed
and sealed by William F. Stuhlrke on the
Date/Time stamp shown using a digital
signature. Printed copies of the
document are not considered signed
and sealed and the signature must be
verified on any electronic copies.

1 BUILDING SECTION

SCALE: 3/8" = 1'-0"

ENGINEERING
 William F. Stuhlrke, PhD, P.E.
 State of Florida PE # 22150
 12215 Rebeccas Run Dr.
 Winter Garden, FL 34787
 Phone (407) 920-3119
 wfstuhlrke@gmail.com

DRAWING NUMBER
2021000130

DATE	MARK	REMARK

REVISIONS

THIS STRUCTURE HAS BEEN DESIGNED TO MEET OR EXCEED
THE 140 MPH Vx3 SECOND GUST AND 100 MPH WIND
LOAD REQUIREMENTS OF THE FLORIDA BUILDING CODE 2010
EDITION AND AGC 1.

Greenleaf
 DESIGN SERVICES, INC.
 2010 W. UNIVERSITY AVENUE
 SUITE 100
 LAKE CITY, FL 32056
 (813) 421-1488

PROJECT: JONES BARN
 3398 SW CUSTOM MADE CL.
 LAKE CITY, FL 32056

SHEET TITLE
BUILDING SECTION

CHKD: DRAWN BY: MKE D
 PLOT DATE: 6/24/2022
 DRAWING NAME: ACP-BUILDING SECTION.dwg

SHEET NUMBER
A-04
- OF -

SIGN & SEAL



11