



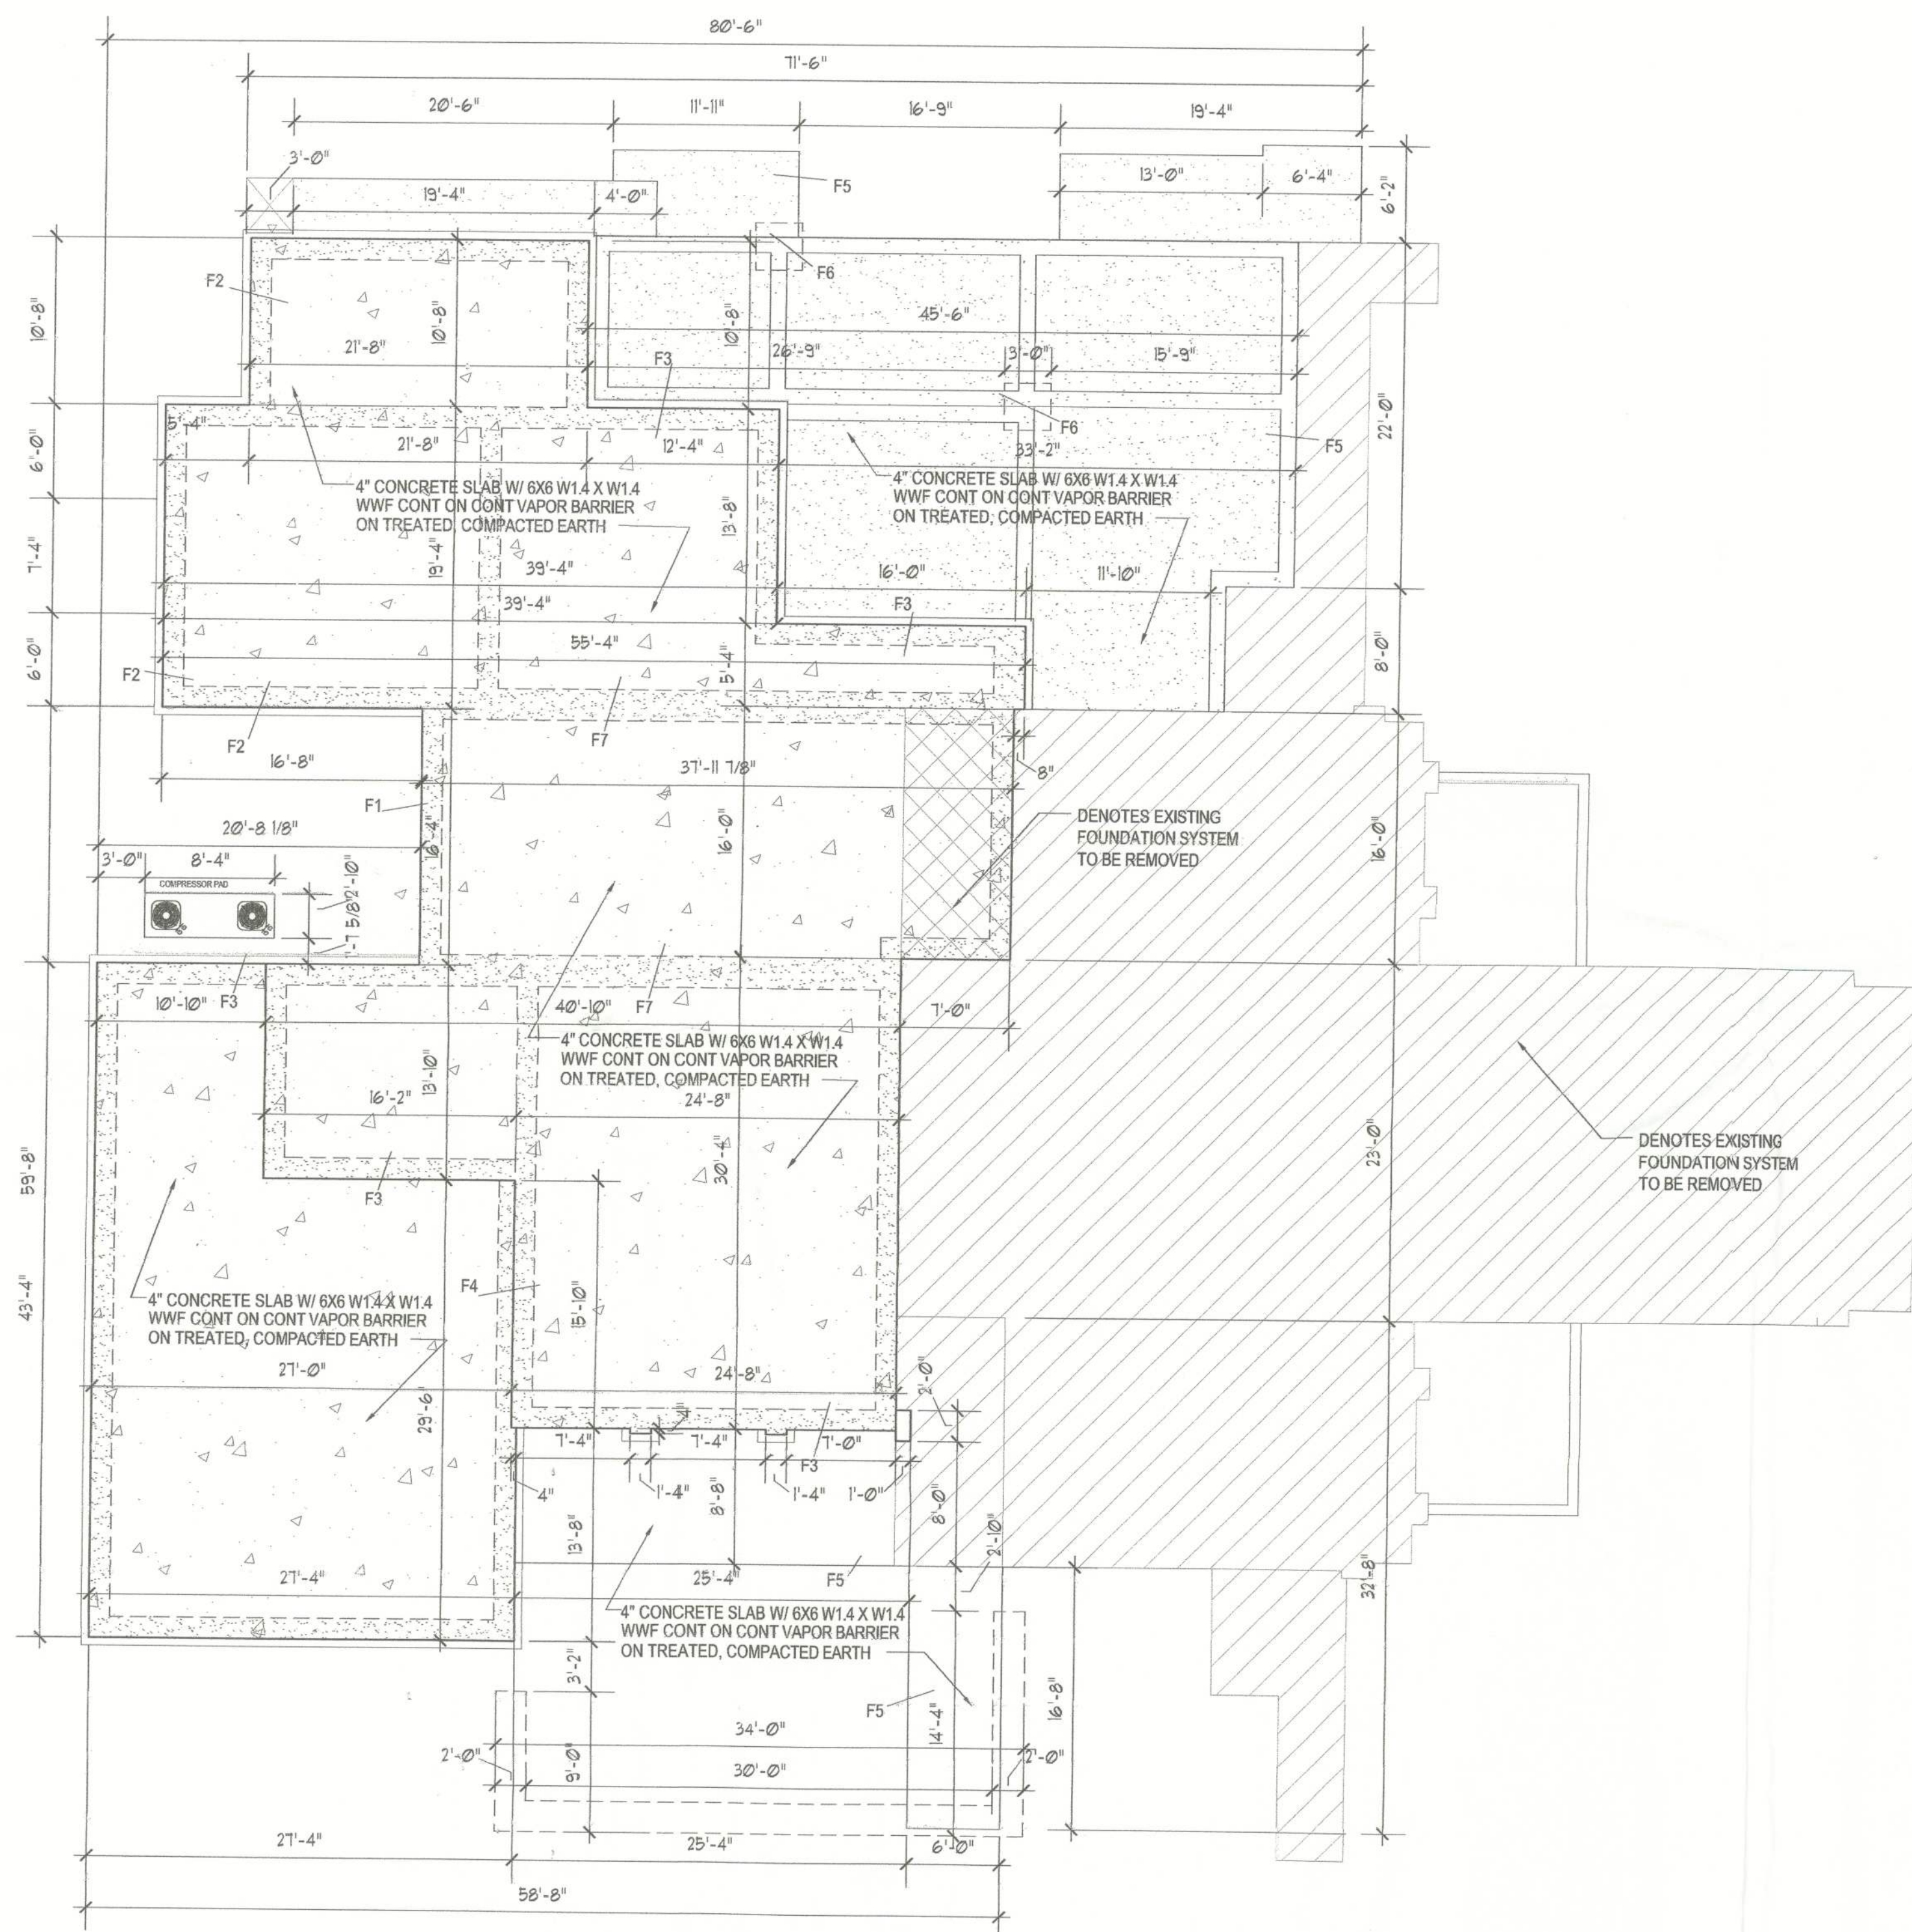


FOUNDATION PLAN

1/8" = 1' - 0"

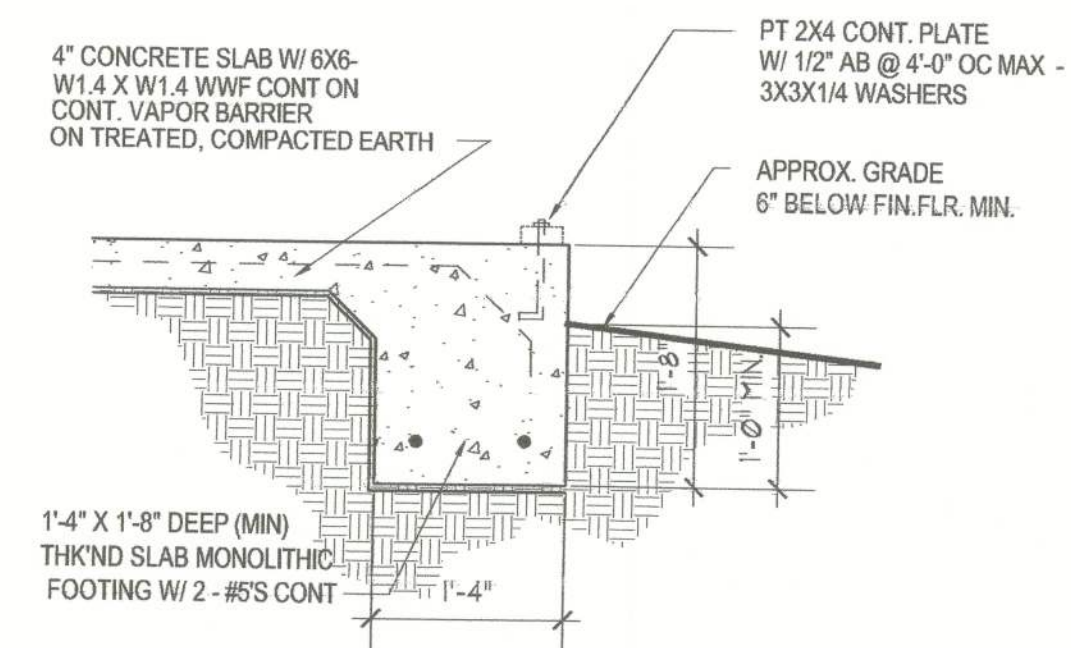


FOOTING DETAIL: F-1

3/4" = 1' - 0" (TYPICAL @ EXTERIOR WALL)

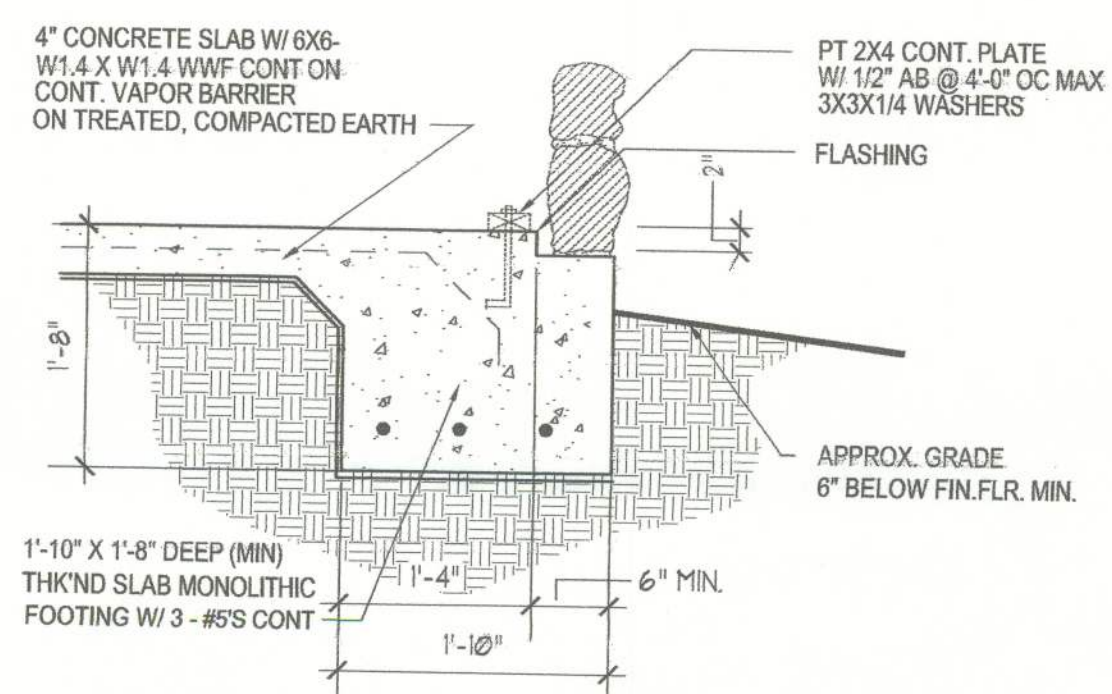


FOOTING DETAIL: F-2

3/4" = 1' - 0" (TYPICAL @ VENEER LEDGE)

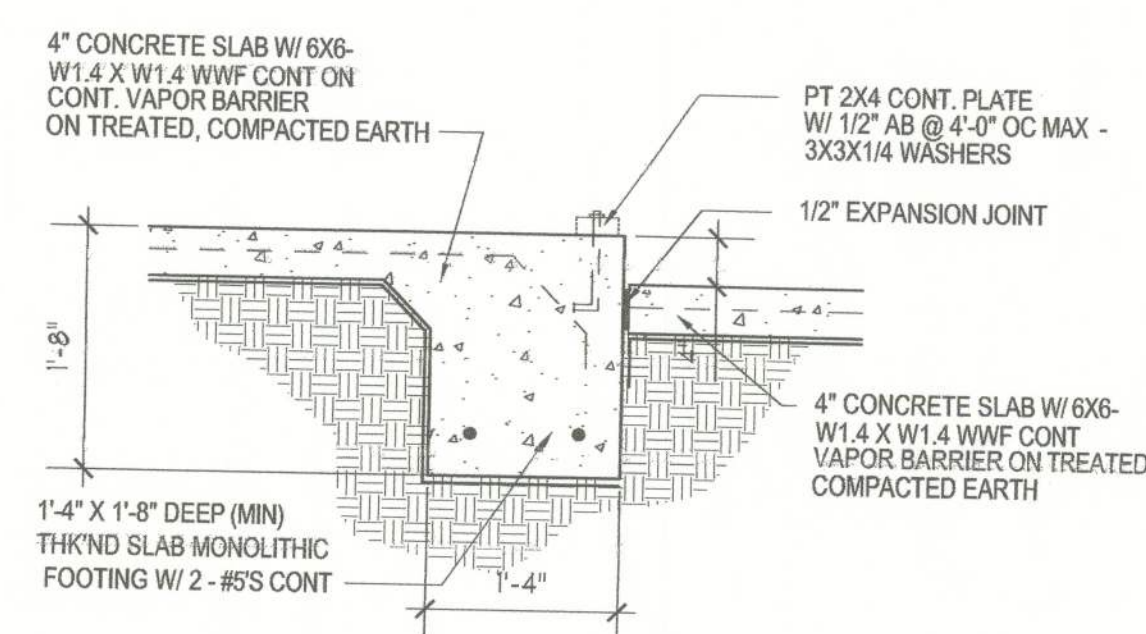


FOOTING DETAIL: F-3

3/4" = 1' - 0" (TYPICAL @ ABUTTING SLAB)

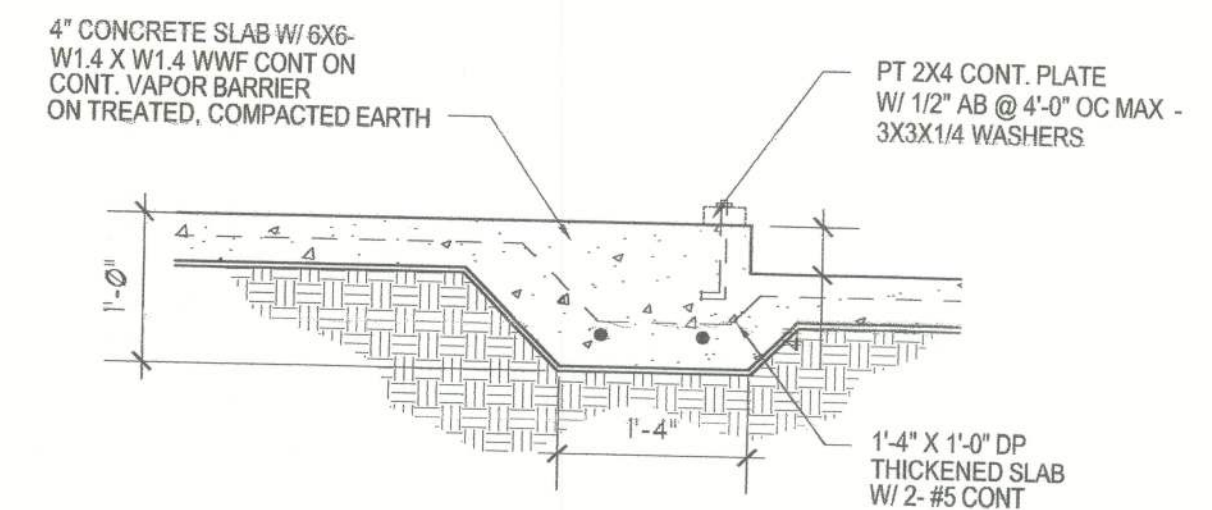


FOOTING DETAIL: F-4

3/4" = 1' - 0" (TYPICAL @ GARAGE SLAB & FINISH FLOOR)

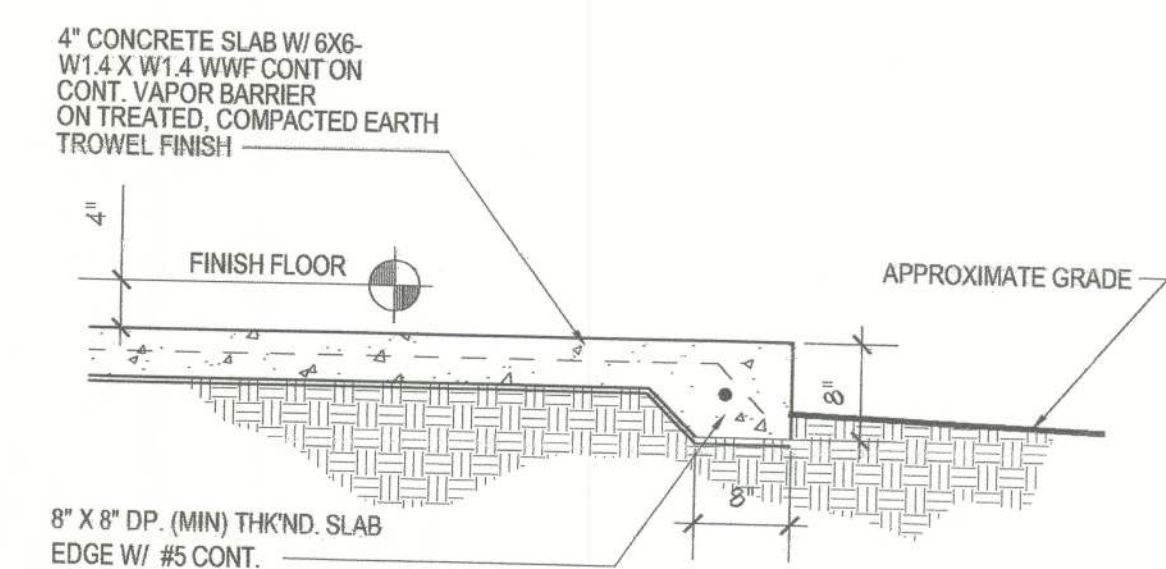


FOOTING DETAIL: F-5

3/4" = 1' - 0" (TYPICAL @ PORCH EDGE)

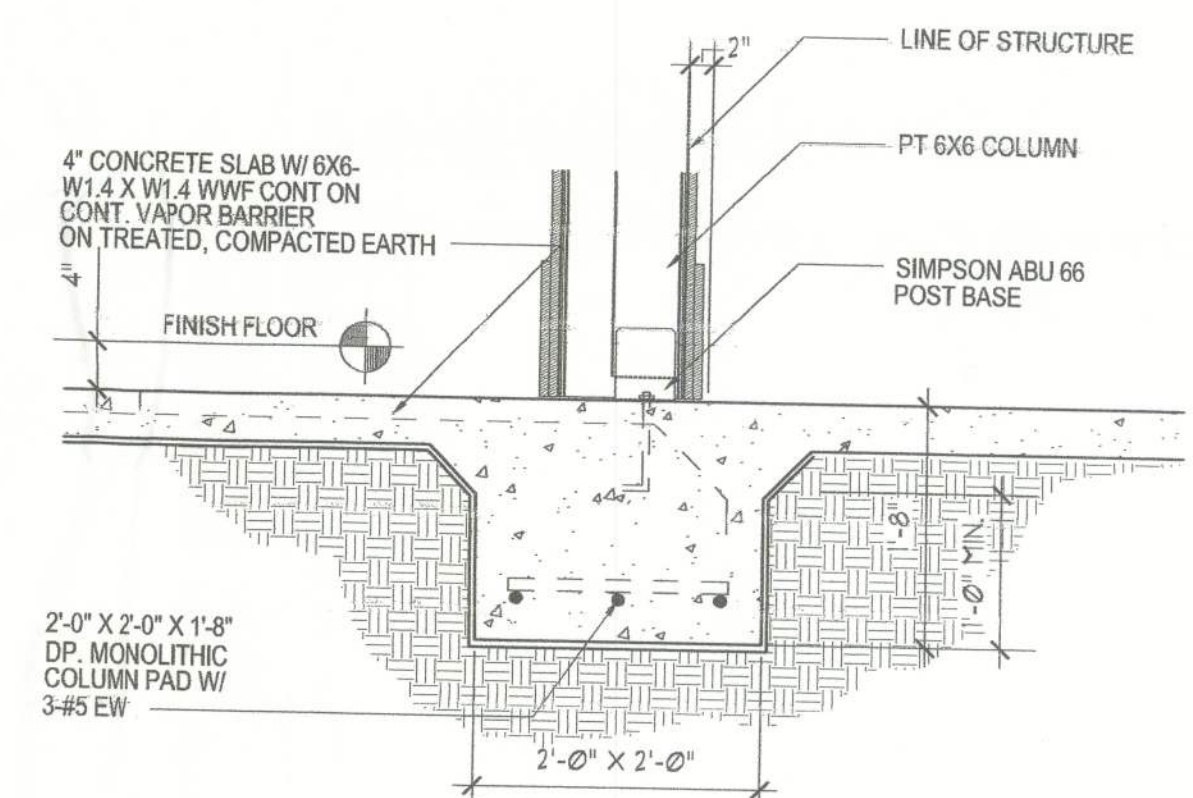

FOOTING DETAIL: F-6

3/4" = 1' - 0" (TYPICAL @ COLUMN)

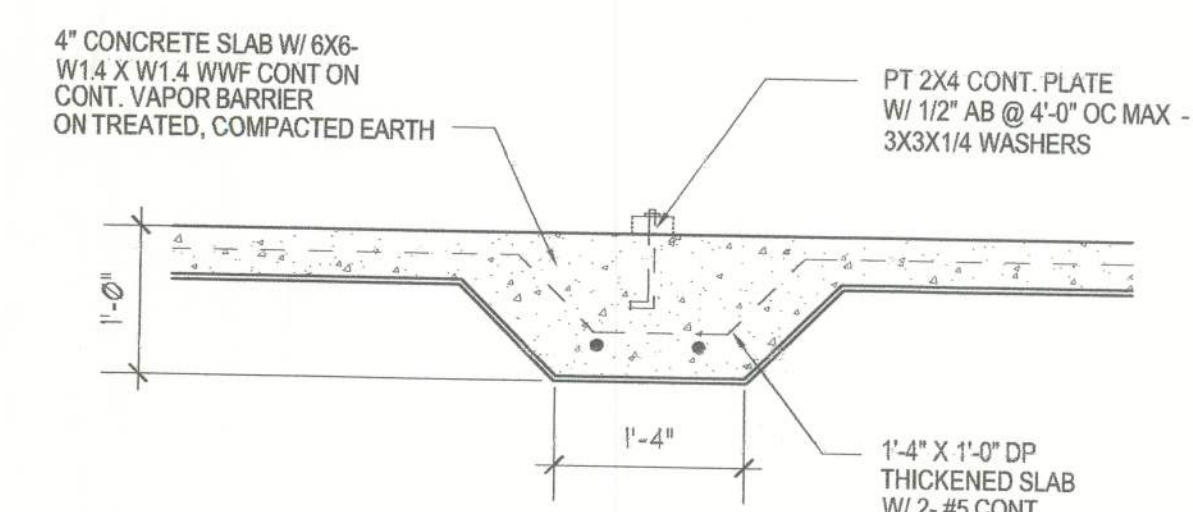

FOOTING DETAIL: F-7

3/4" = 1' - 0" (TYPICAL @ BEARING WALL)

Robert S. Taylor, Sr.
ROBERT S. TAYLOR, SR., ARCHITECT
FLORIDA REGISTRATION AR-0007526

associated florida architects, inc.
802 nw 23rd avenue
gainesville, florida 32609
352.375.3005
fax 352.376.5307
www.afarch.com
Corp. Lic. No. AA C001907

Remodeling & Addition to Existing Residence
for
Ed & Diane Bishop White
Late City,
Florida

DATE
09 MAY 2005

PROJECT NUMBER
0317
PROJECT PHASE
PERMIT
SHEET NUMBER
S 1.01

a