




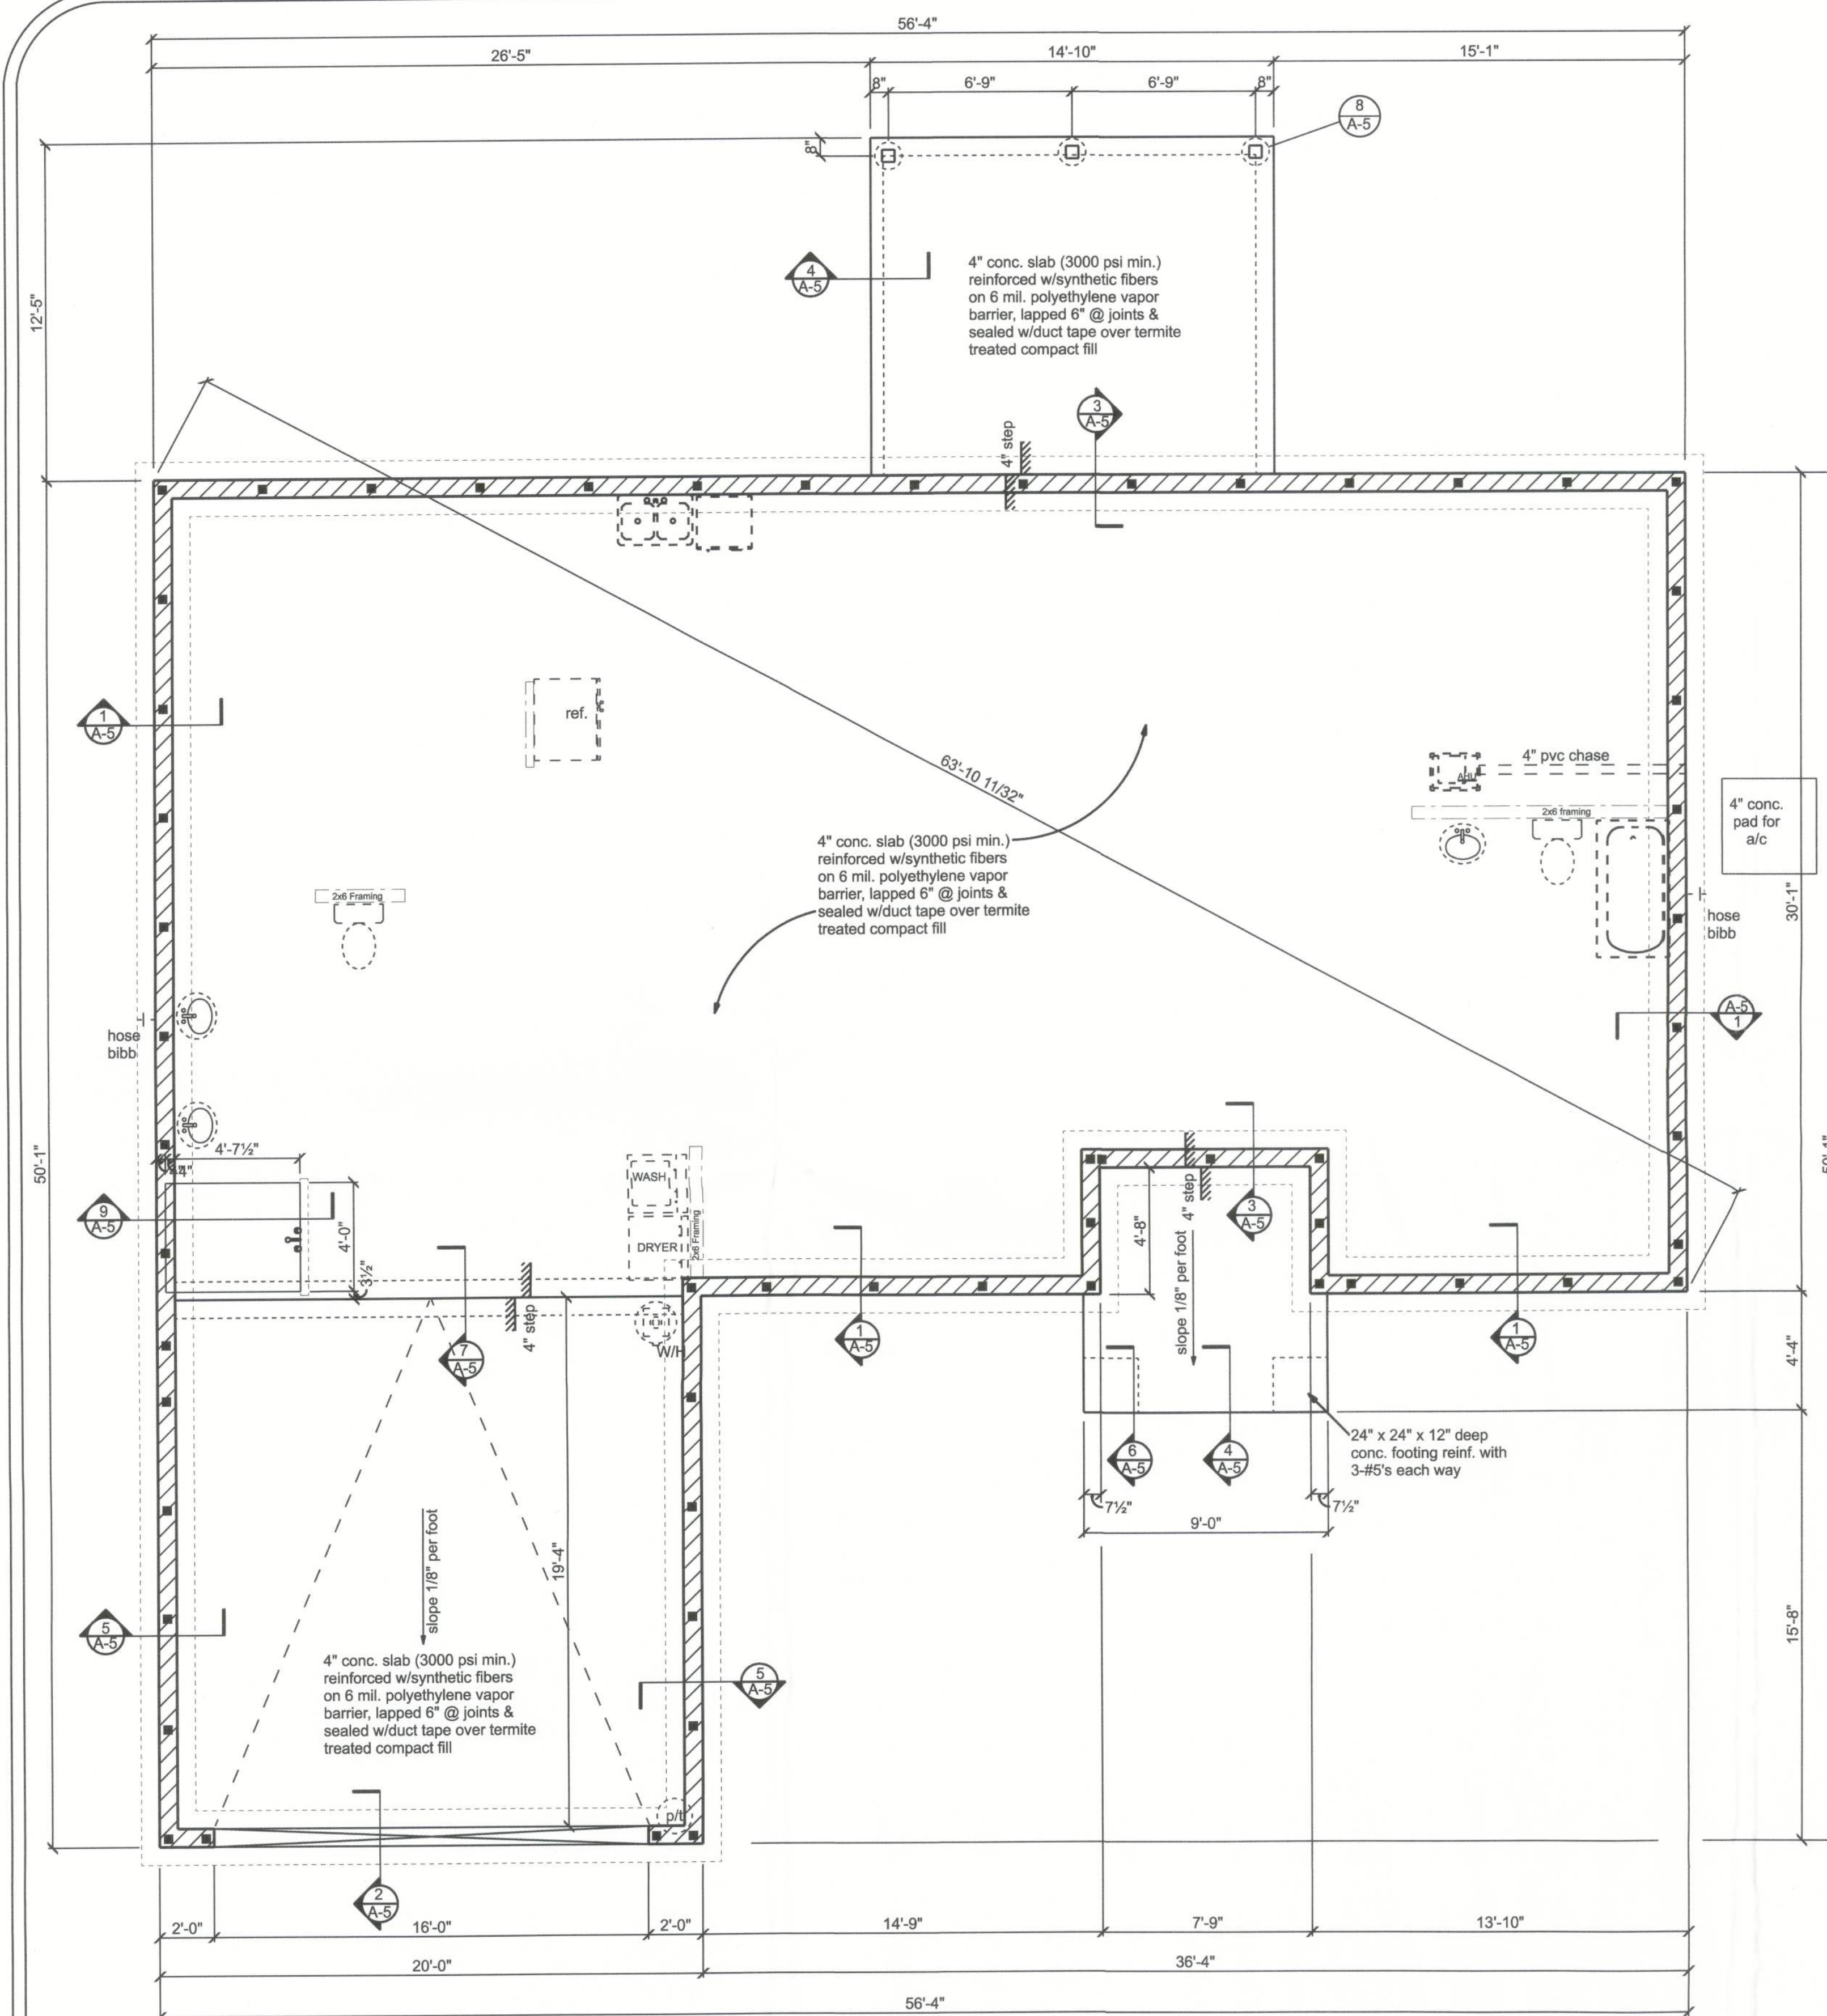


FOUNDATION PLAN
SCALE: 1/4"=1'-0"

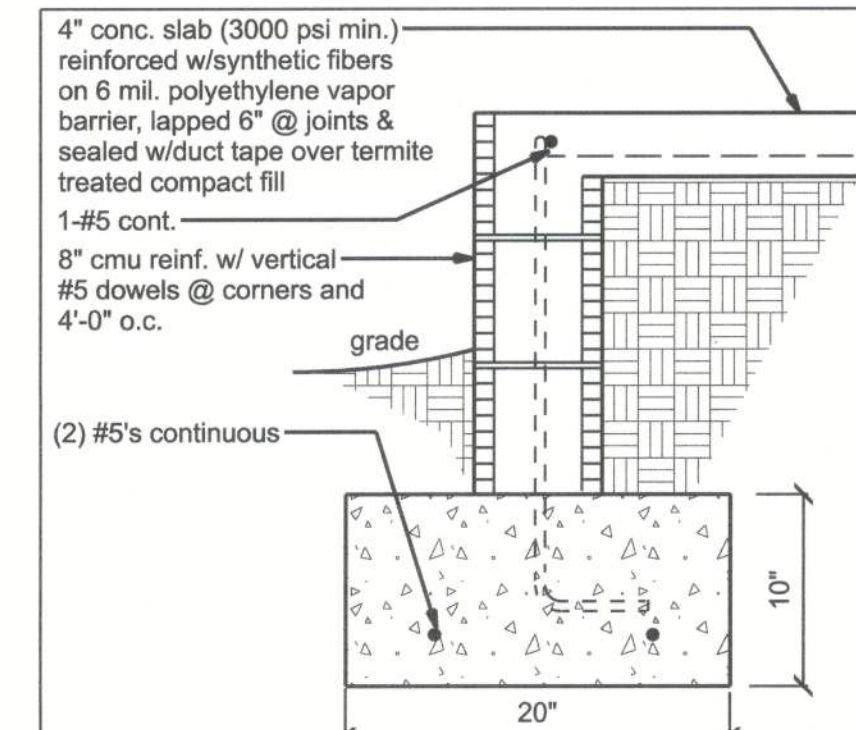


① STEMWALL SECTION
SCALE: 1" = 1'-0"

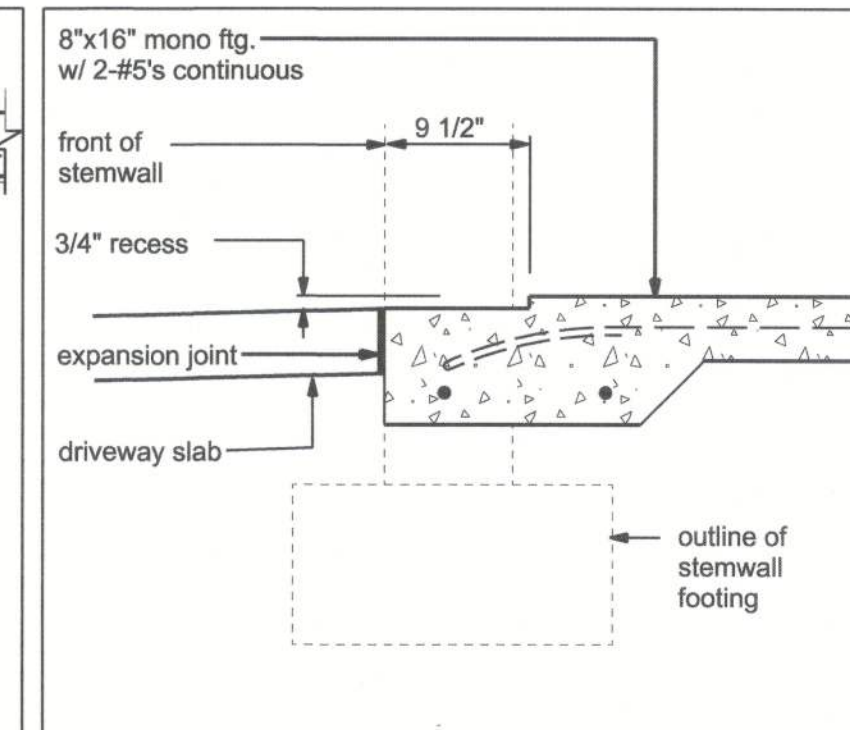


② FTG. SECTION
SCALE: 1" = 1'-0"

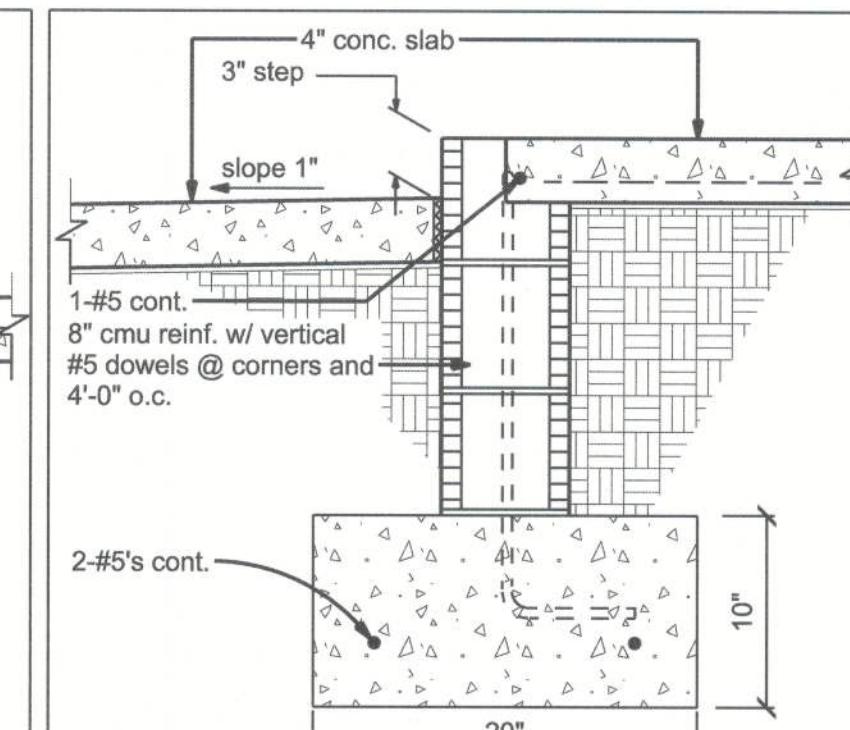


③ STEM WALL SECTION @ PORCH
SCALE: 1" = 1'-0"

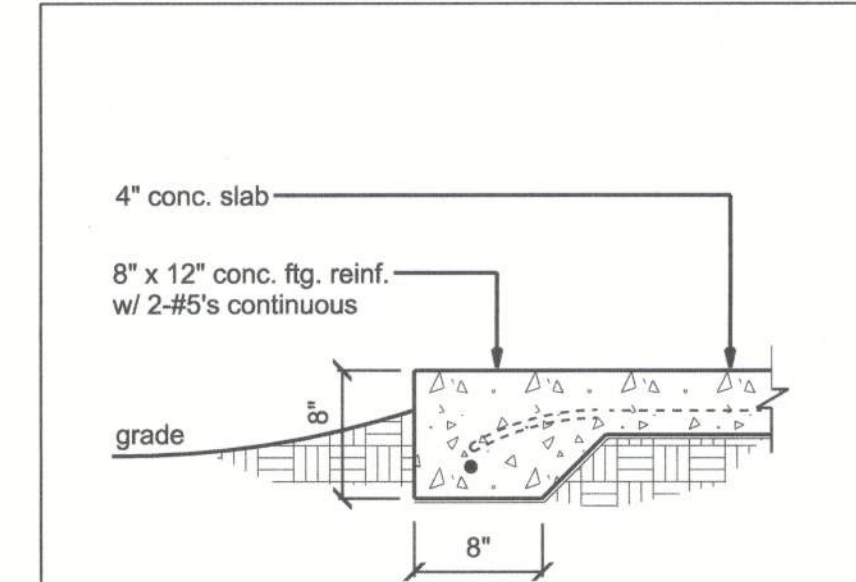


④ THICKENED EDGE AT STOOP
SCALE: 1" = 1'-0"

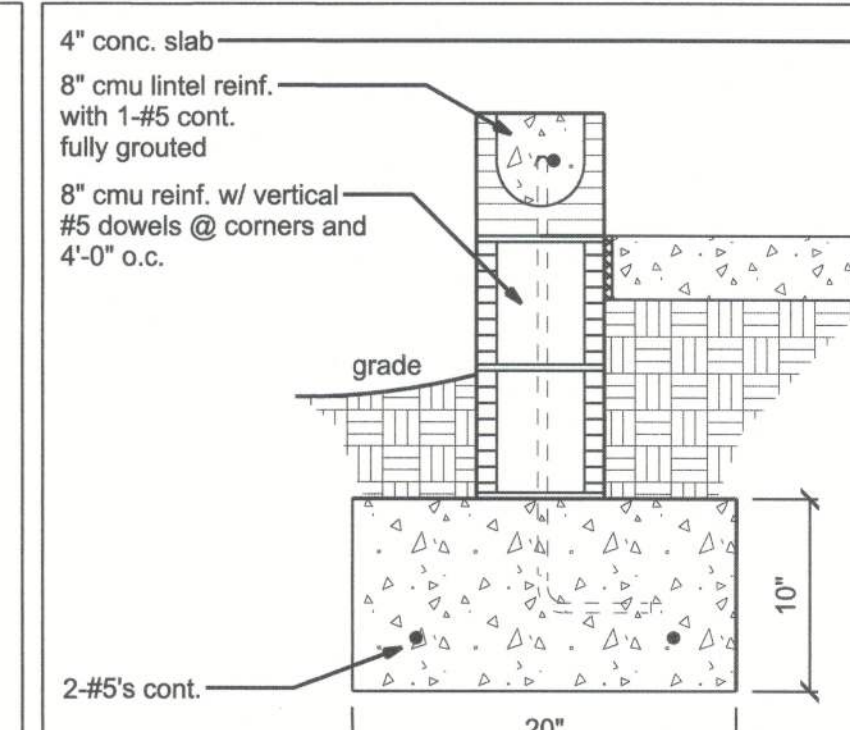


20
5 STEMWALL SECTION
SCALE: 1" = 1'-0"

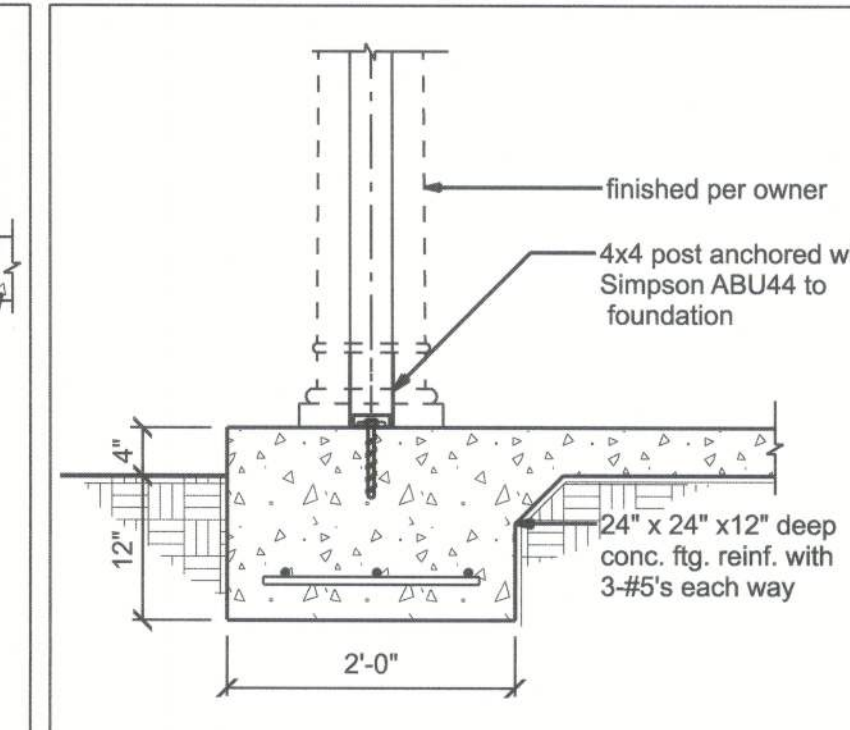


⑥ COLUMN/FOOTING DETAIL
SCALE: 3/4" = 1'-0"

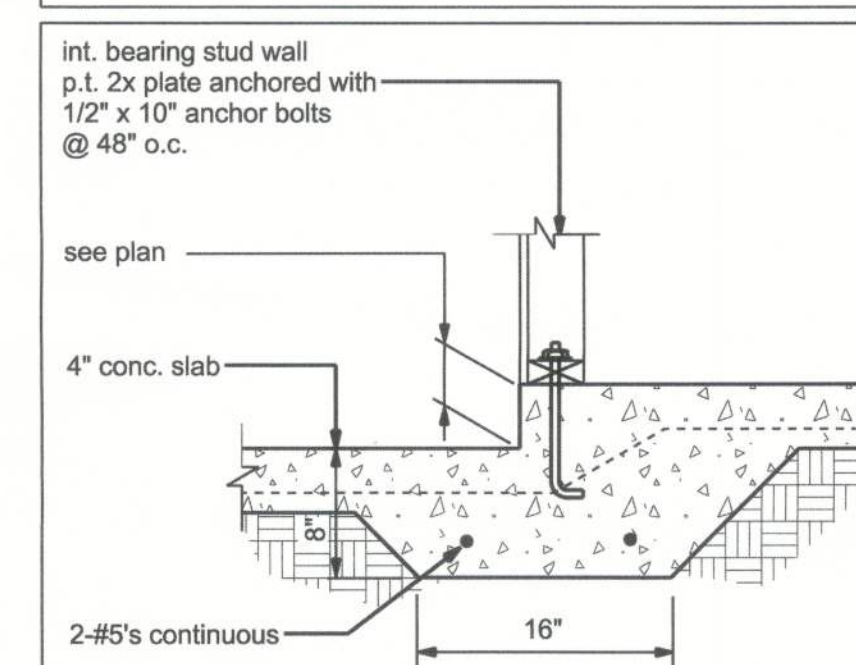

7 FOOTING STEP AT INTERIOR MONO

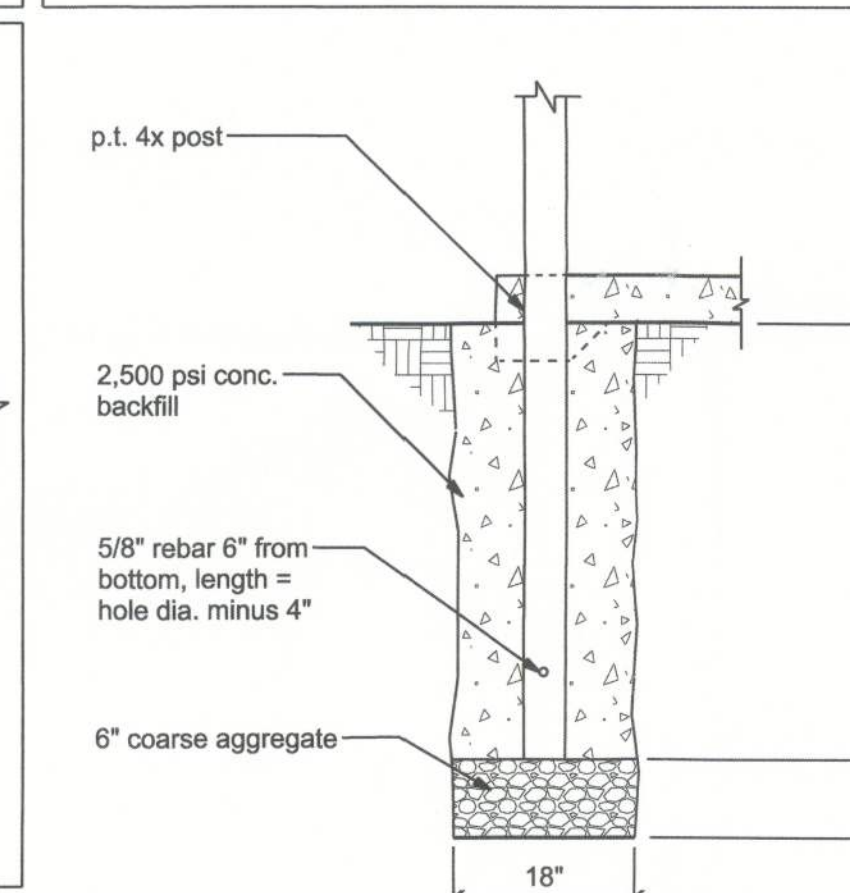

8 **REAR POST SECTION**
SCALE: 3/4" = 1'-0"

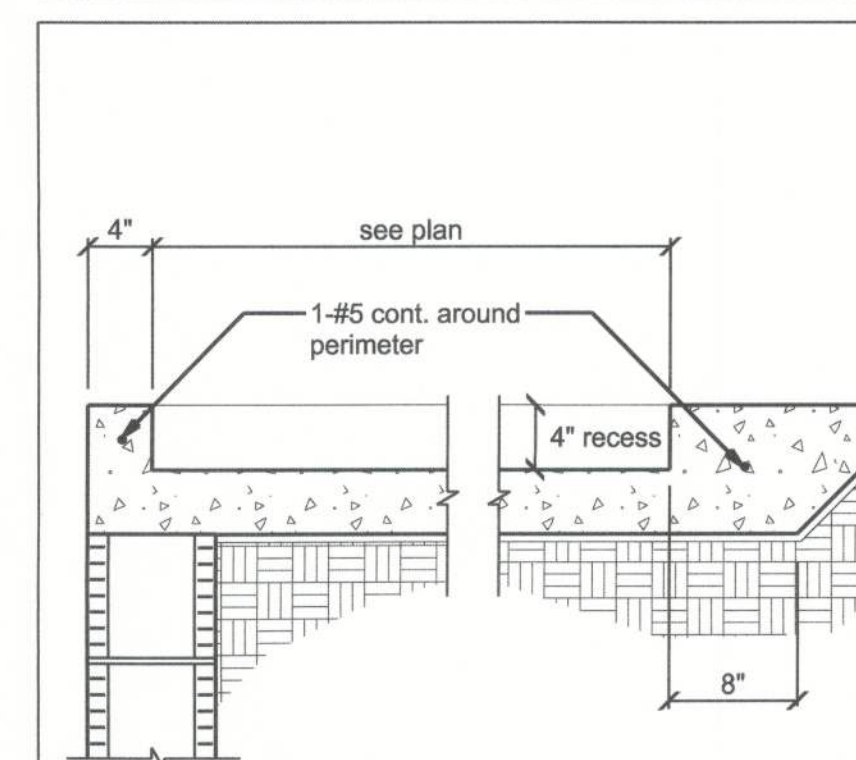

9 SHOWER RECESS
SCALE: 1" = 1'-0"