



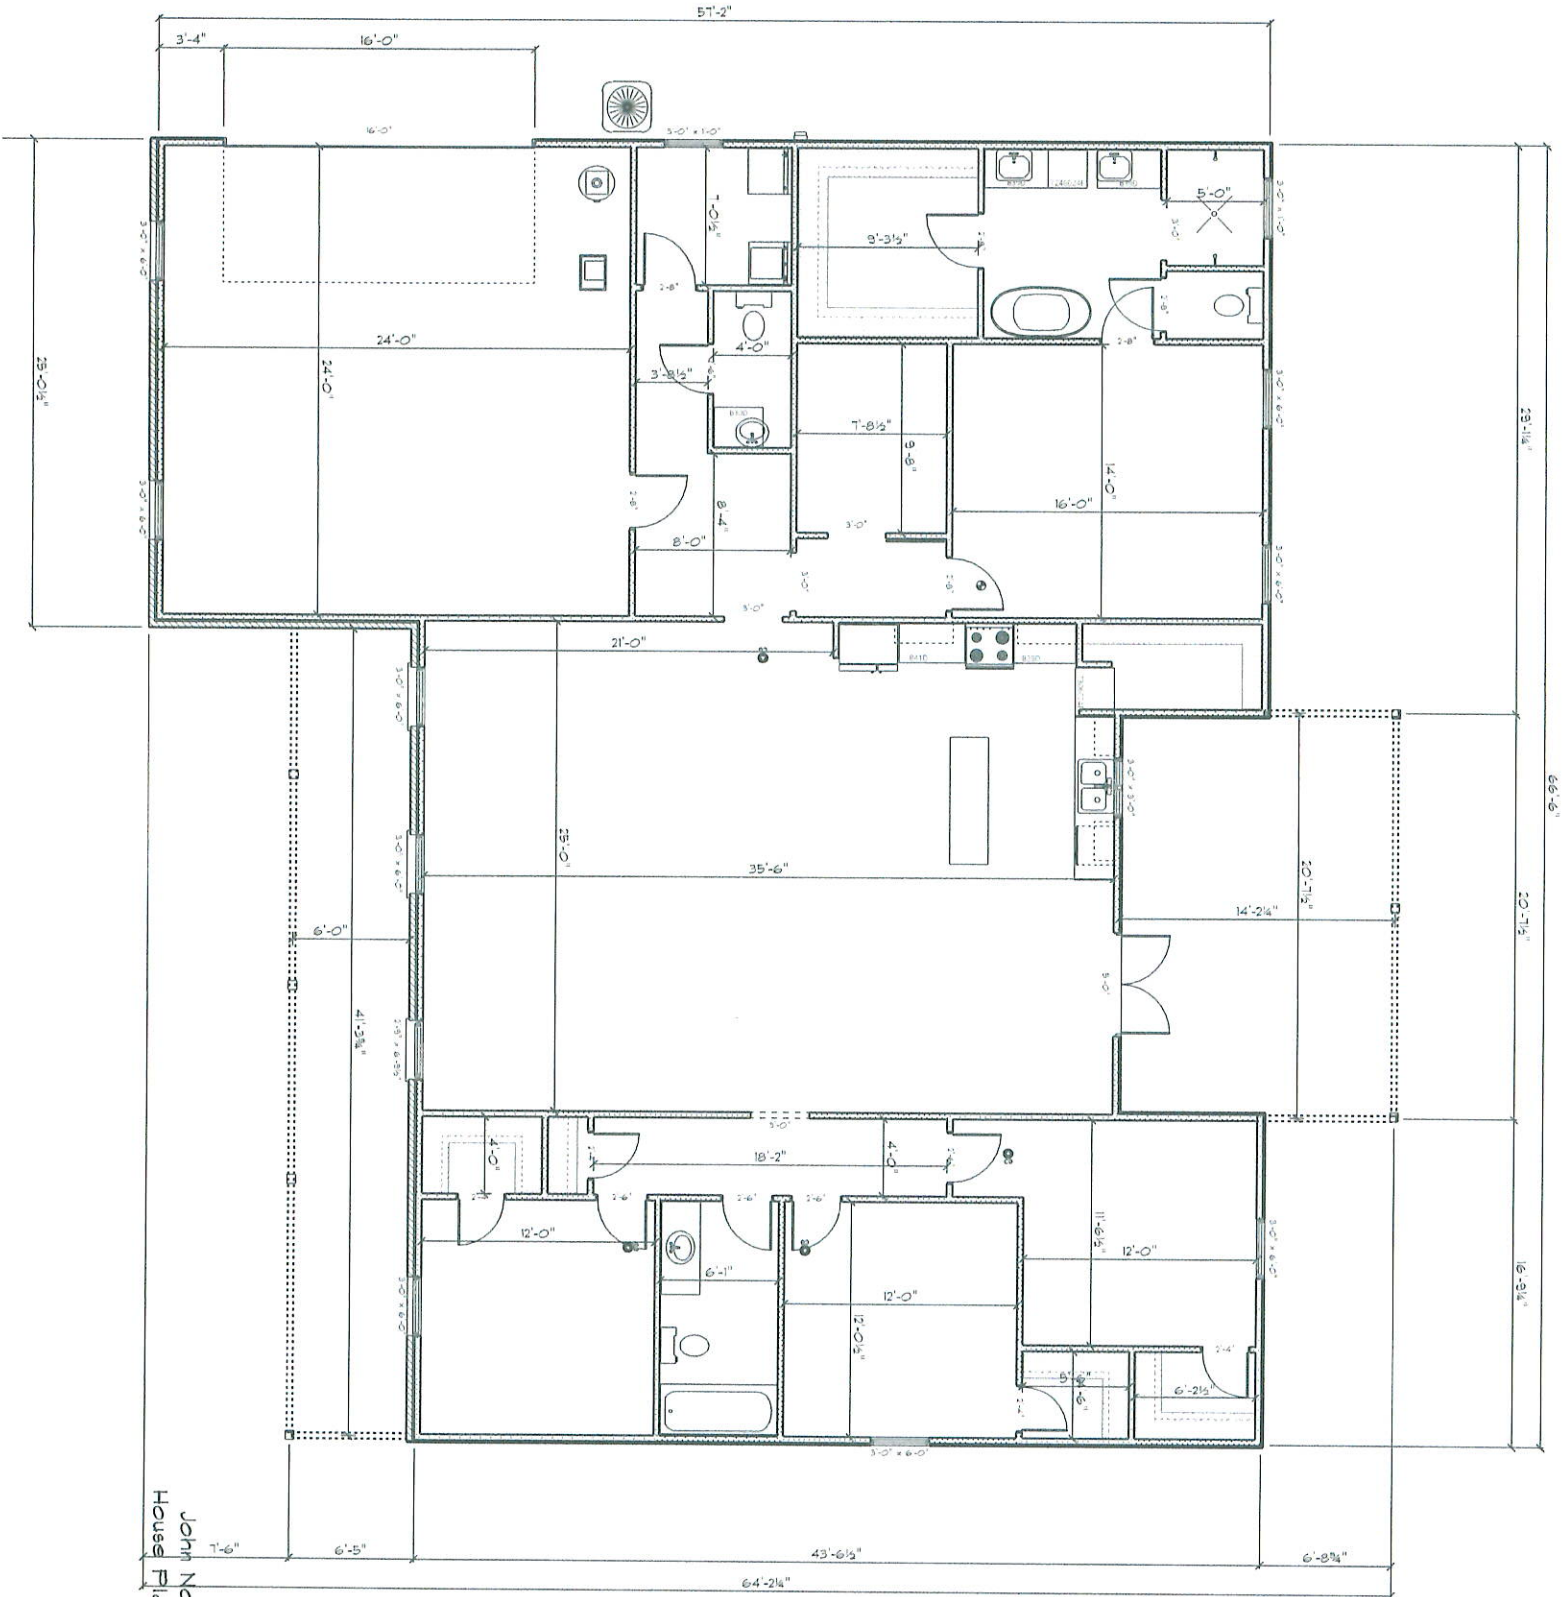


AREA SCHEDULE	
NAME	AREA
Heat and Cool Sqft	2522.8 sq ft.
Porches	549.2 sq ft.
Garage	620.8 sq ft.
Total Sqft	3674.7 sq ft.

John Norris Construction, L.L.C.
House Plan: Ruswood Subdivision
Lake City, FL

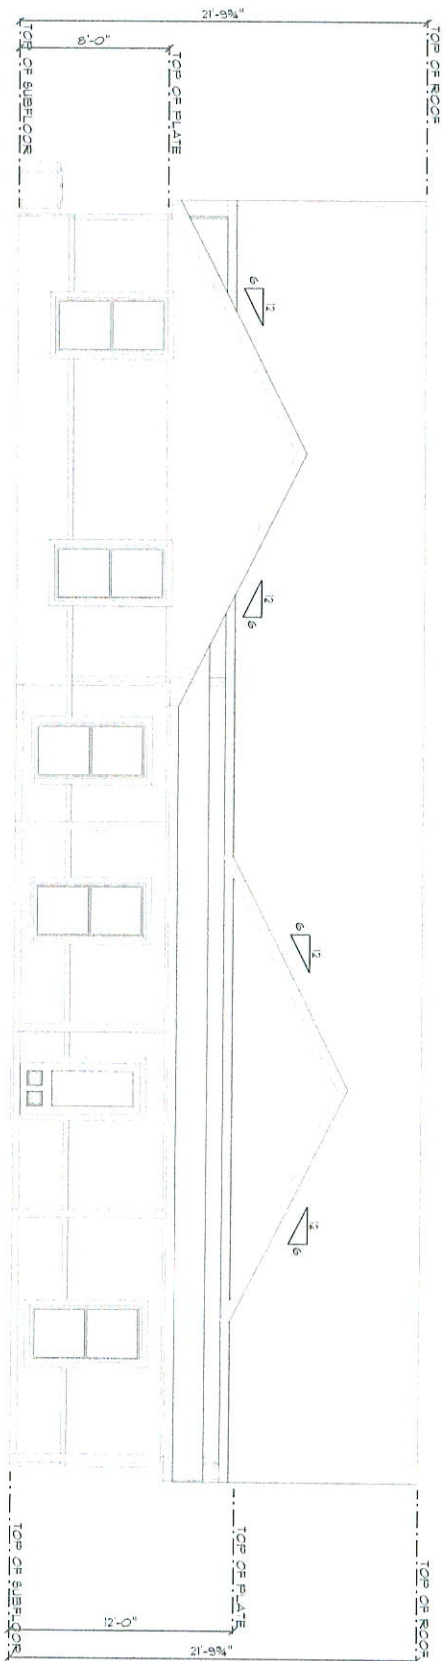

FRONT ELEVATION

SCALE: 1" = 10'-0"

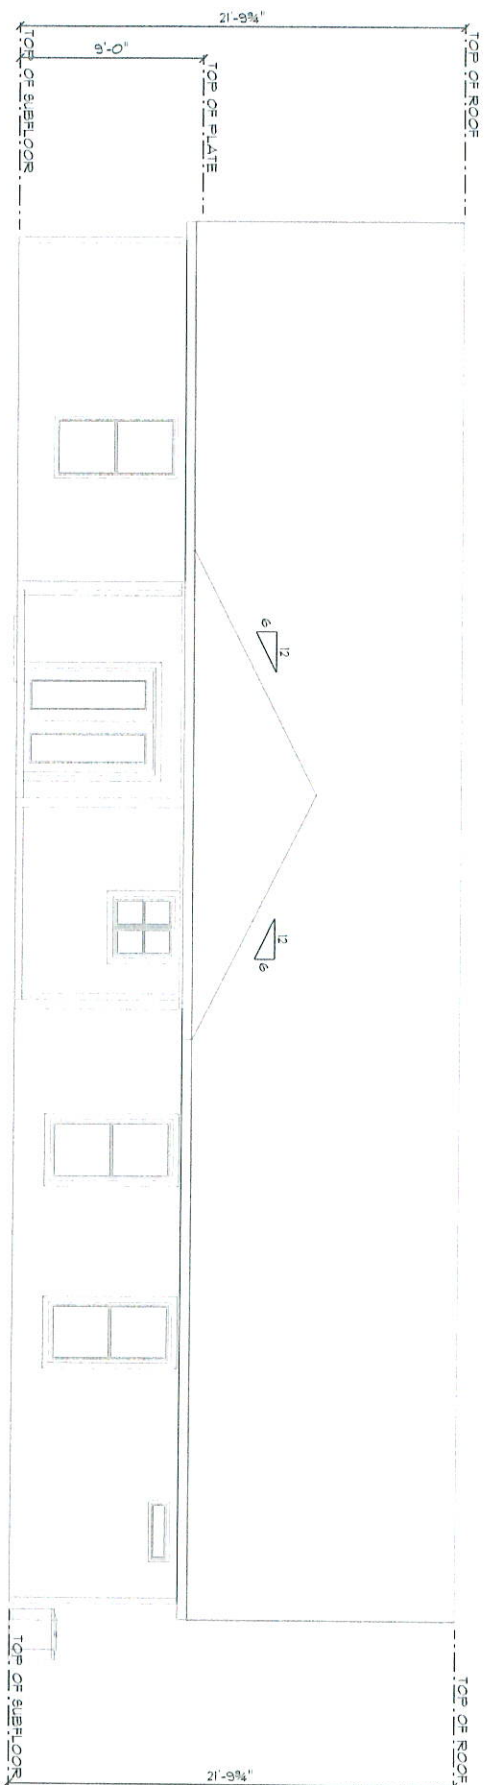

REAR ELEVATION

SCALE: 0.1094" = 1'-0"