


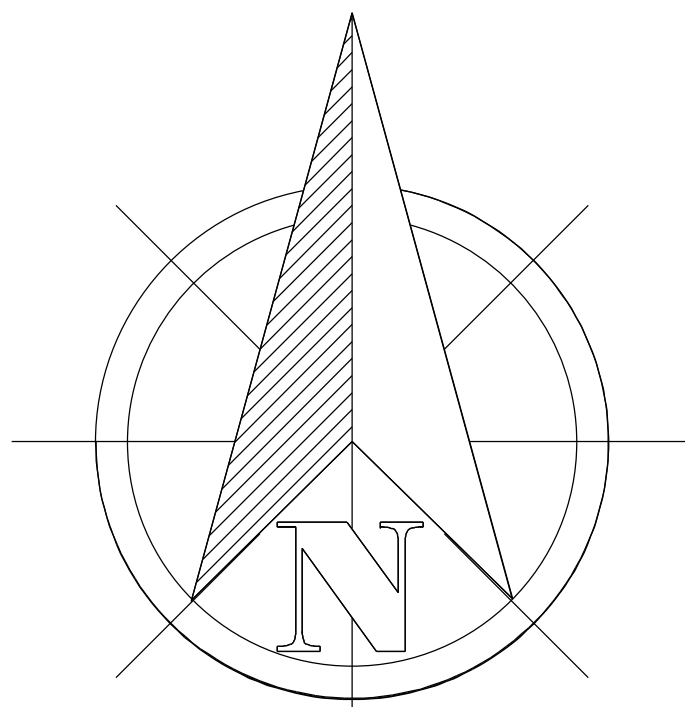

SCALE: 1" = 20'
COLUMBIA COUNTY FLORIDA
PARCEL: 20-3S-16-02202-124
1.95 ACRES



REVISIONS		
DATE	BY	DESCRIPTION

DESIGN BY: **TRADEMARK**
Construction Group, Inc.

CERTIFIED GENERAL CONTRACTOR
CGC1514780

750 SW MAIN BLVD.
LAKE CITY, FL. 32025
(386)755-5254

CES
Crews Engineering Services, LLC

CERTIFICATE OF AUTHORIZATION
NO. 28022

P.O. BOX 970
LAKE CITY, FL 32056
PHONE: 386.754.4085

Brett A. Crews, P.E. 65592

DRAWN BY:
TM

APPROVED BY:
BC

LAY RESIDENCE

SITE PLAN

PROJECT NO.:
R22.013

SHEET:
SP-1