




BEADLE RESIDENCE
ELEVATIONS


P.O. BOX 3271
ST. AUGUSTINE, FL. 32085
(386) 965-0644
C.O.A. # 33259




DATE	4/07/24	DRAWN BY	W.H.F.
APPROVED	W.H.F.	REVISIONS	
SHEET	A-4	PROJECT NO.	24.R009
OF	9		

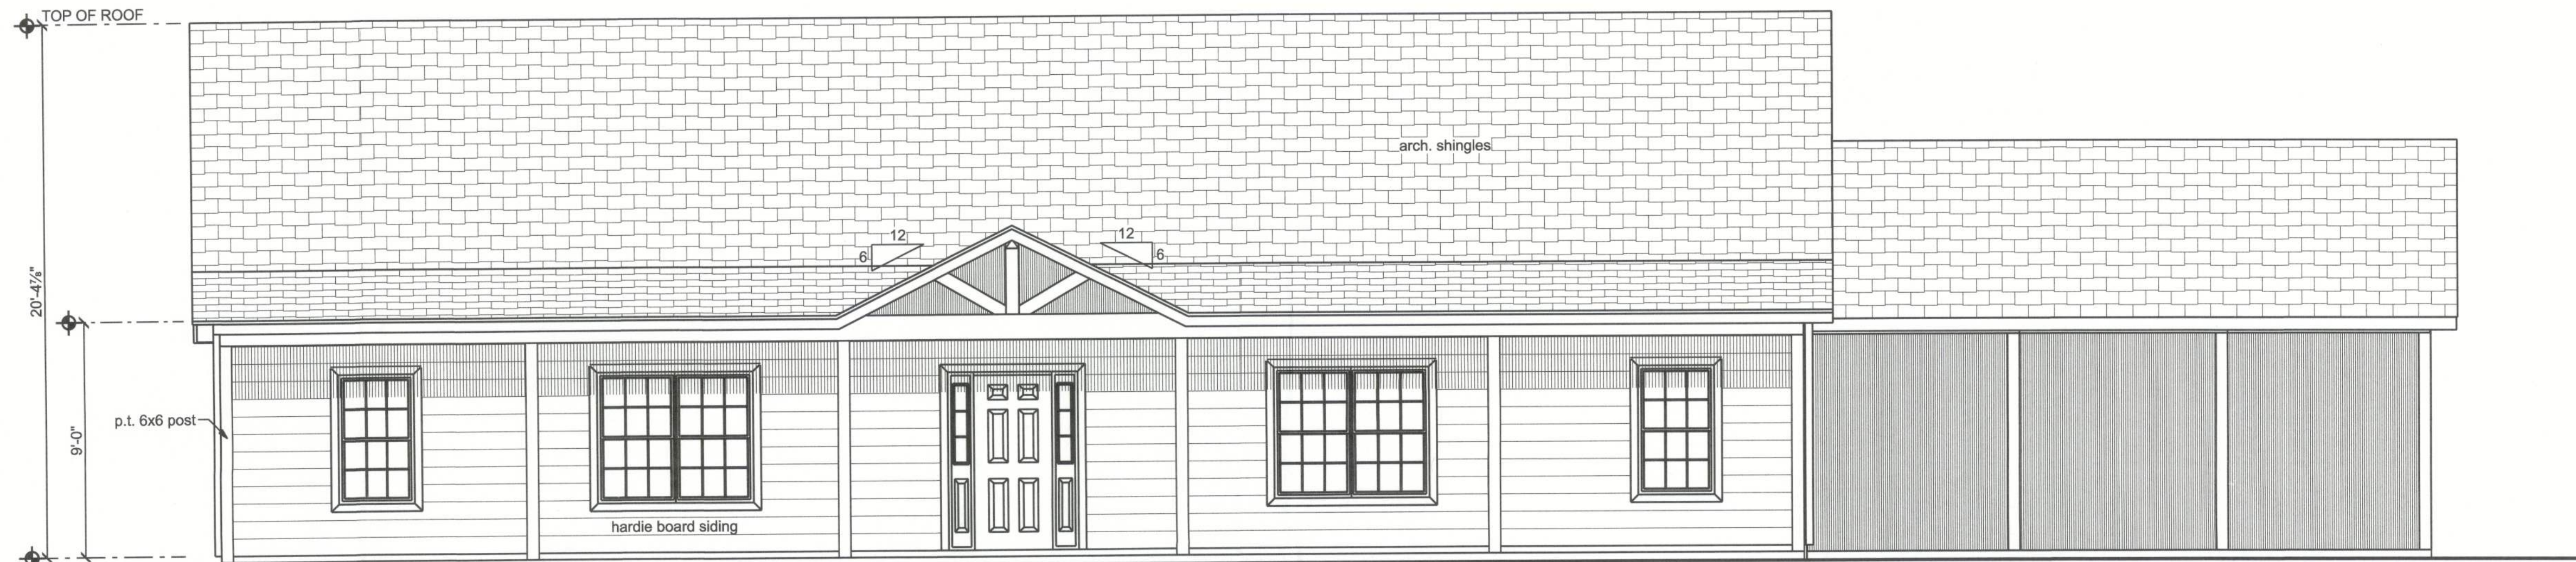

FRONT ELEVATION
SCALE: 1/4" = 1'-0"

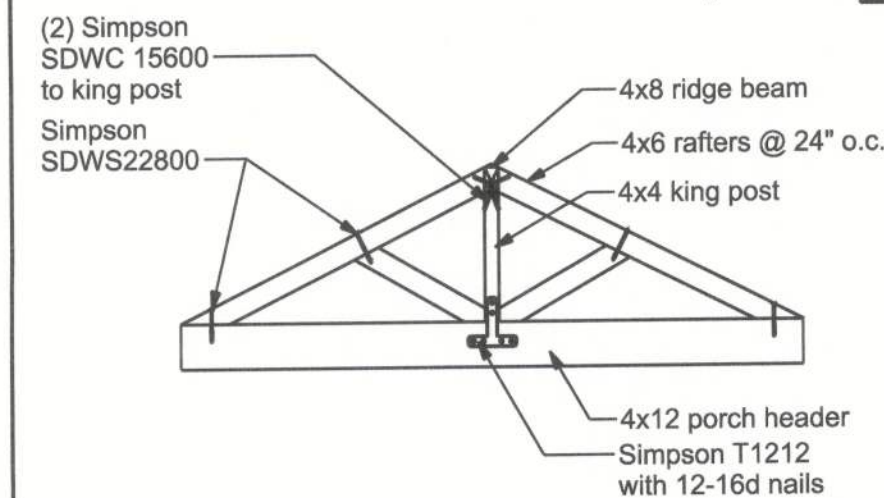


FRONT TRUSS
SCALE: 1/4" = 1'-0"

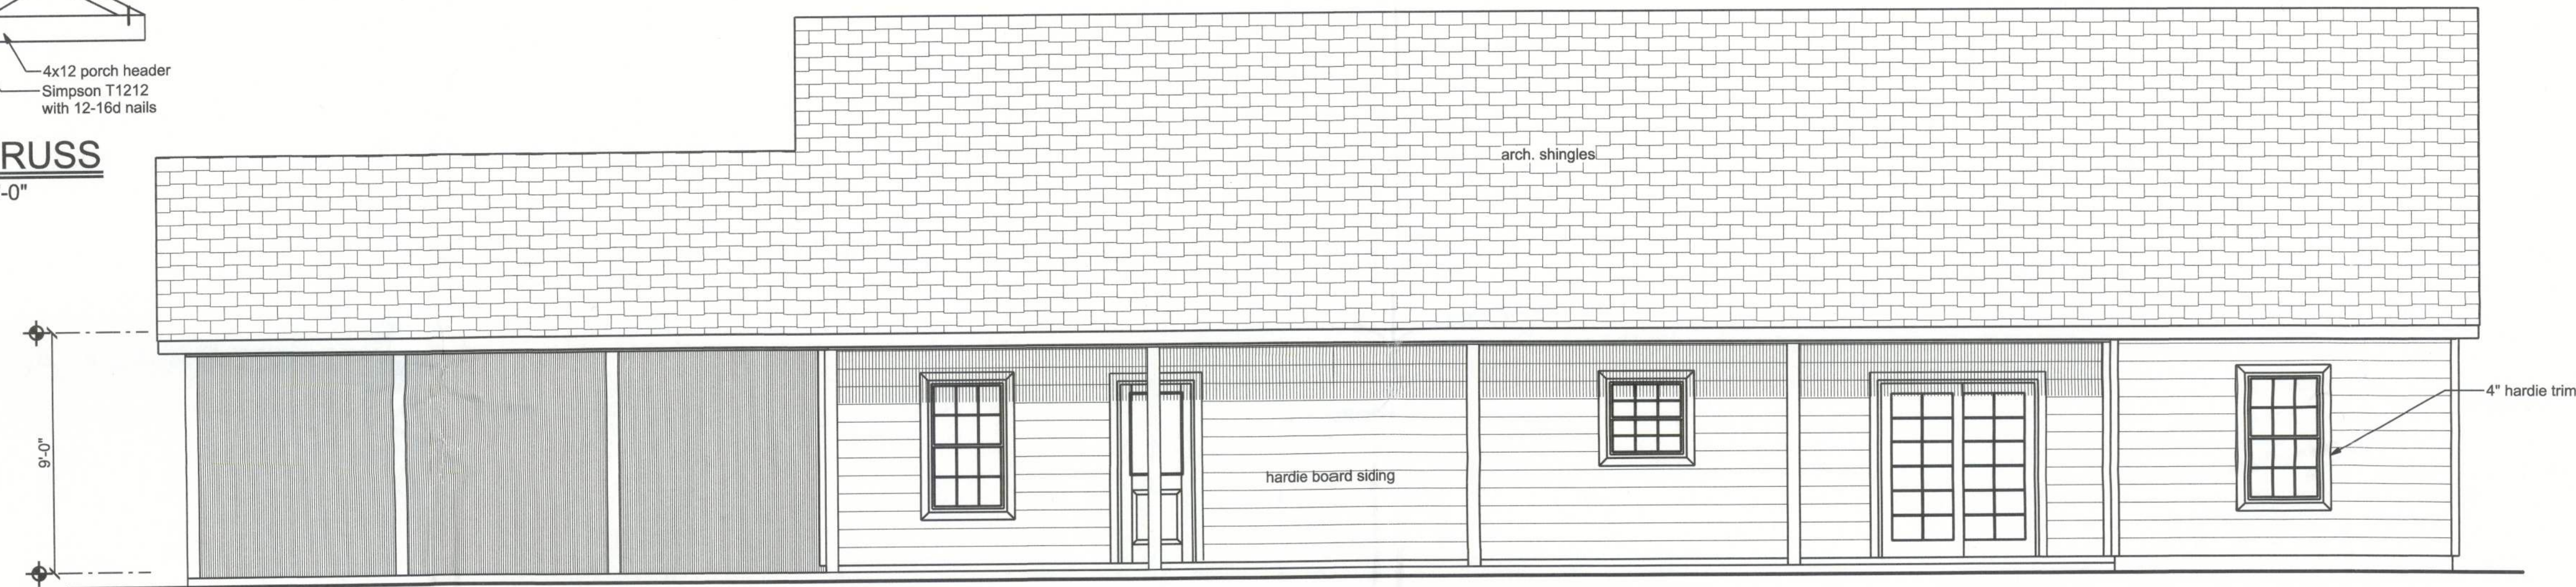


REAR ELEVATION
SCALE: 1/4" = 1'-0"

NOTE:
ventilation shall be provided to furnish cross ventilation of each separate attic space with weather protected vents. all vents shall be screened to protect the interior from intrusion of birds. the ratio of total net free ventilation area to the area of ceiling shall not be less than 1/300.
3,443 sf / 300 = 11.48 sf
11.48 x 144 = 1,653 sq in
50% venting from ridge vent = 826 sq in
18" x 24" @ 75% efficiency provides 324 sq in
of vents required = 826/324 = 2.5, use 3

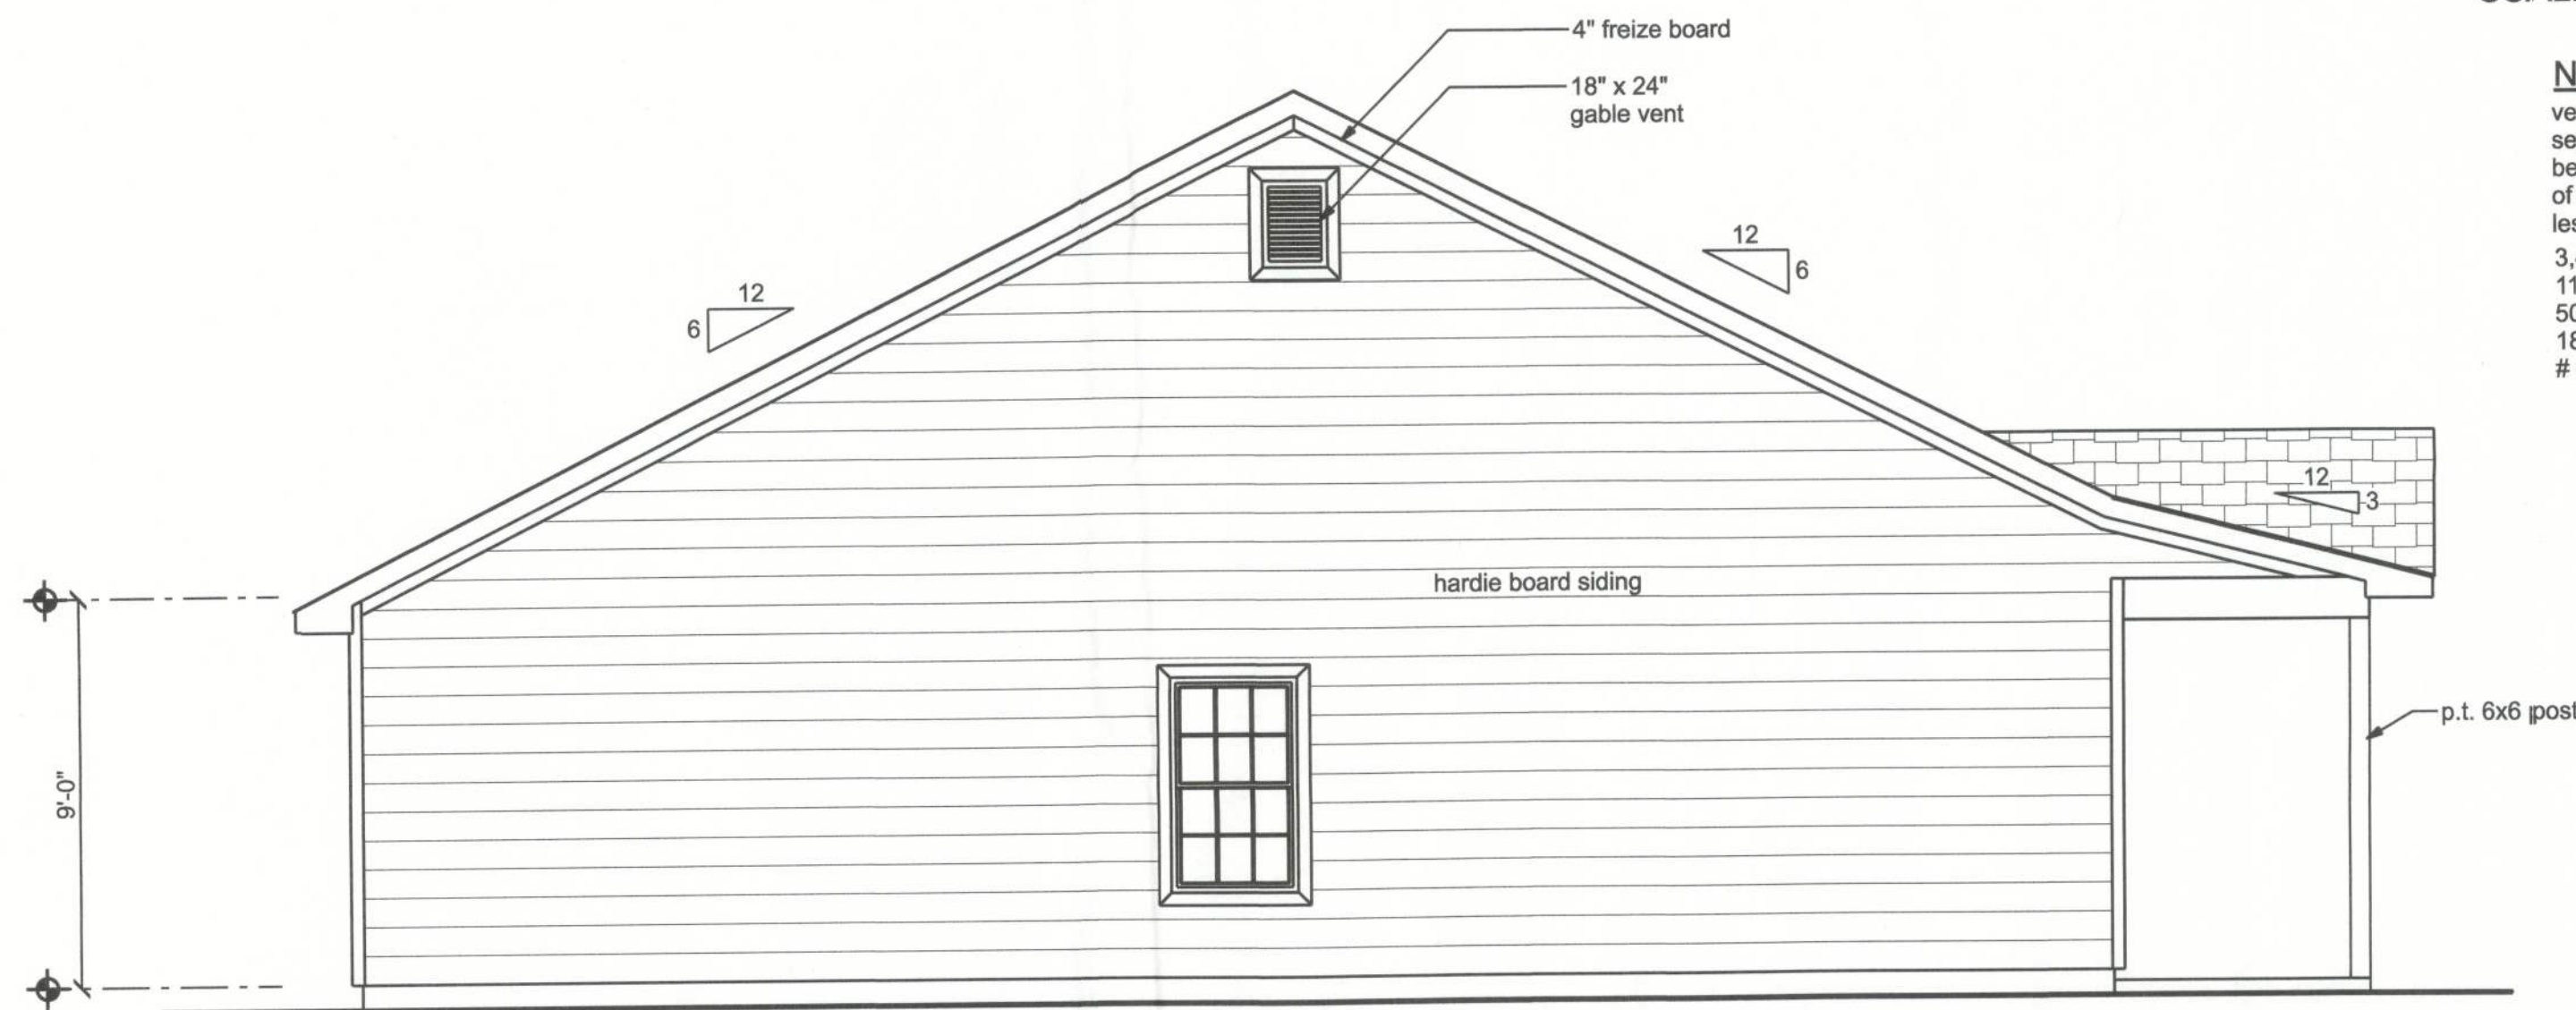

LEFT ELEVATION
SCALE: 1/4" = 1'-0"

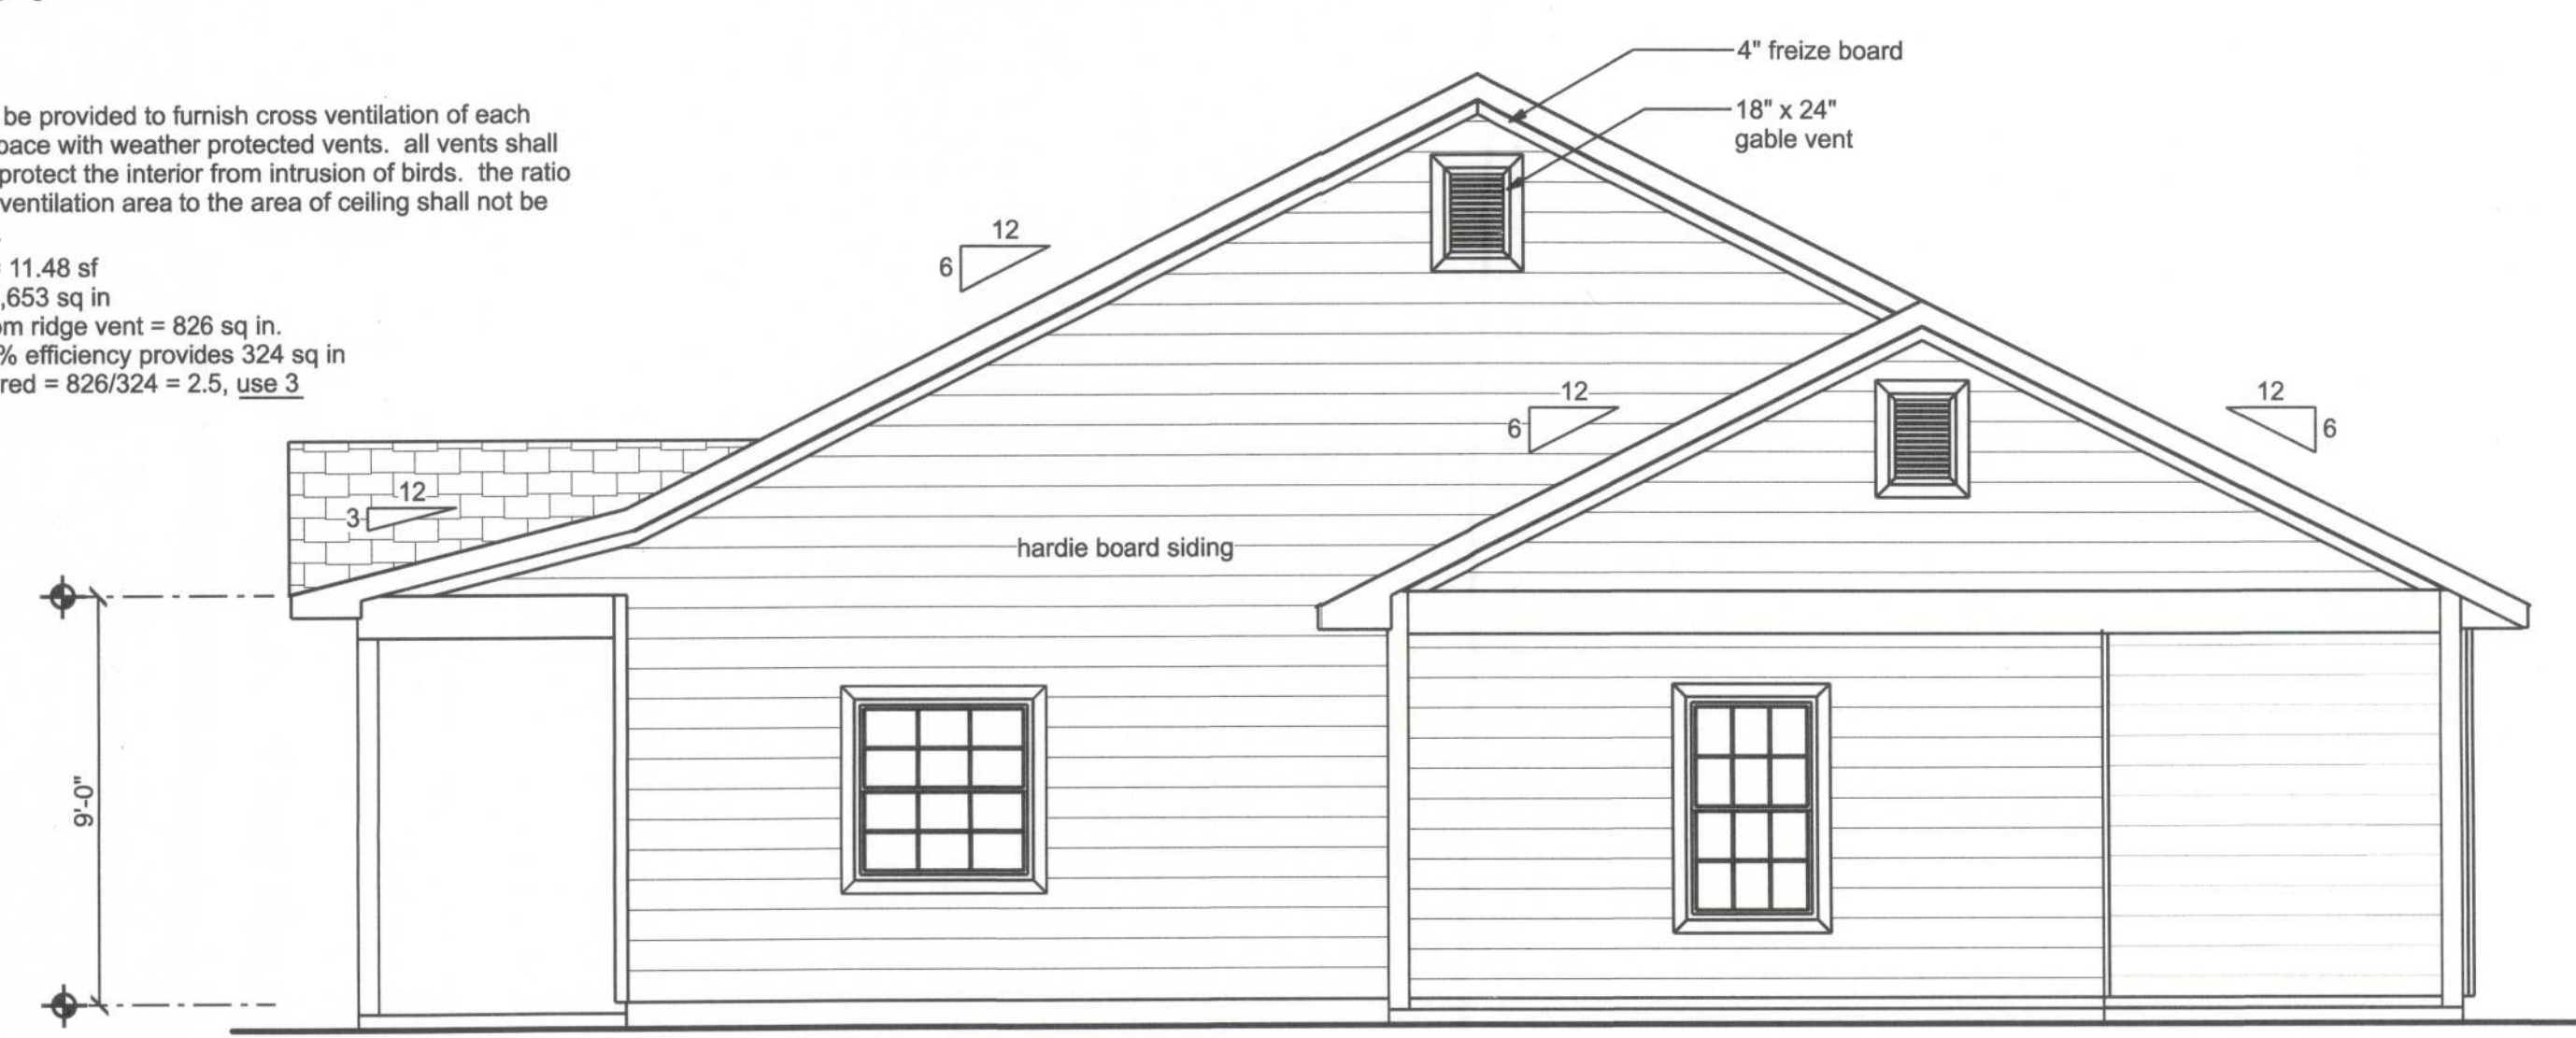

RIGHT ELEVATION
SCALE: 1/4" = 1'-0"