


REVISIONS	
START 1/20/10	JFB

SOFTPLAN
ARCHITECTURAL DESIGN SOFTWARE



AREA SUMMARY

LIVING	SQ. FT.	1950
FRONT PORCH	SQ. FT.	25
SCREENED BACK PORCH	SQ. FT.	220
COVERED CARPORT	SQ. FT.	482
TOTAL SQ. FT.		2677

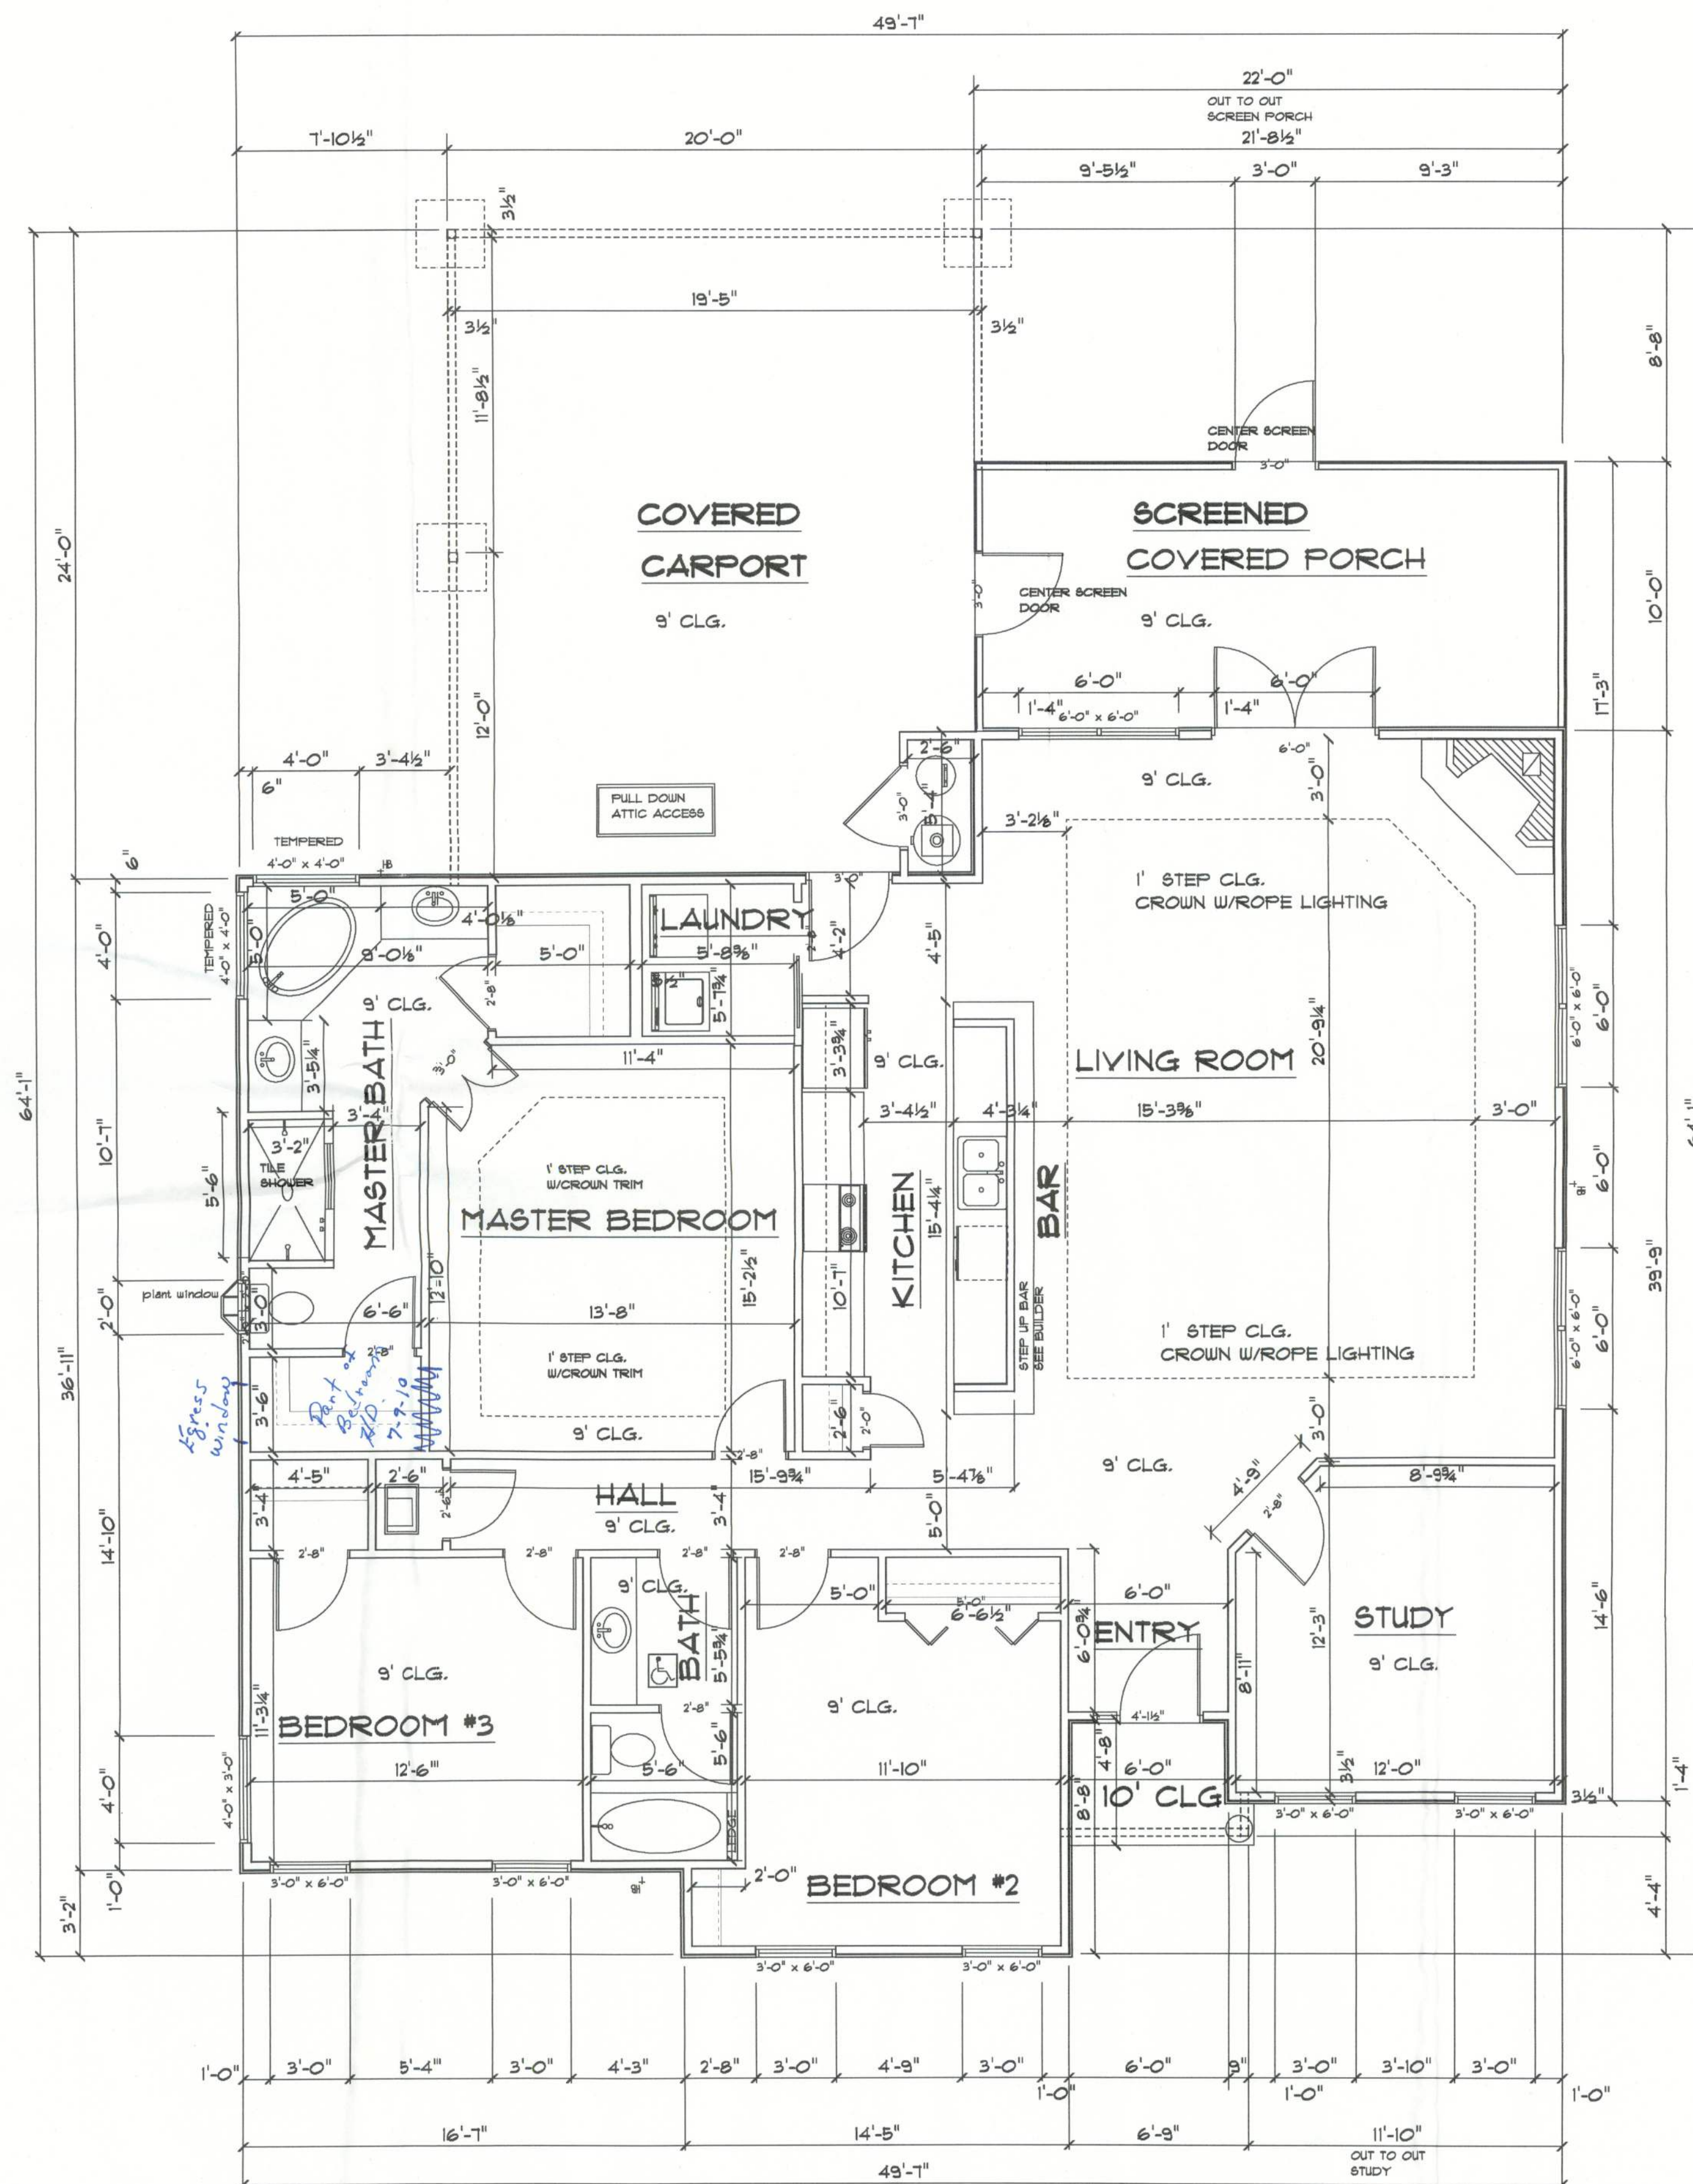

1ST FLOOR PLAN

Bryan Zecher
Construction, Inc.

CREWS
RESIDENT

COLUMBIA
County, Florida

PRINTED DATE:
February 11, 2010

DRAWN BY:
JOHN BENZ 386-266-0746

DESIGNED BY:
Bryan Zecher Const.

FINALS DATE: 05 / Dec / 05 CHECKED BY:

JOB NUMBER:
CREWS

DRAWING NUMBER
A1 Floor Plan

28545