



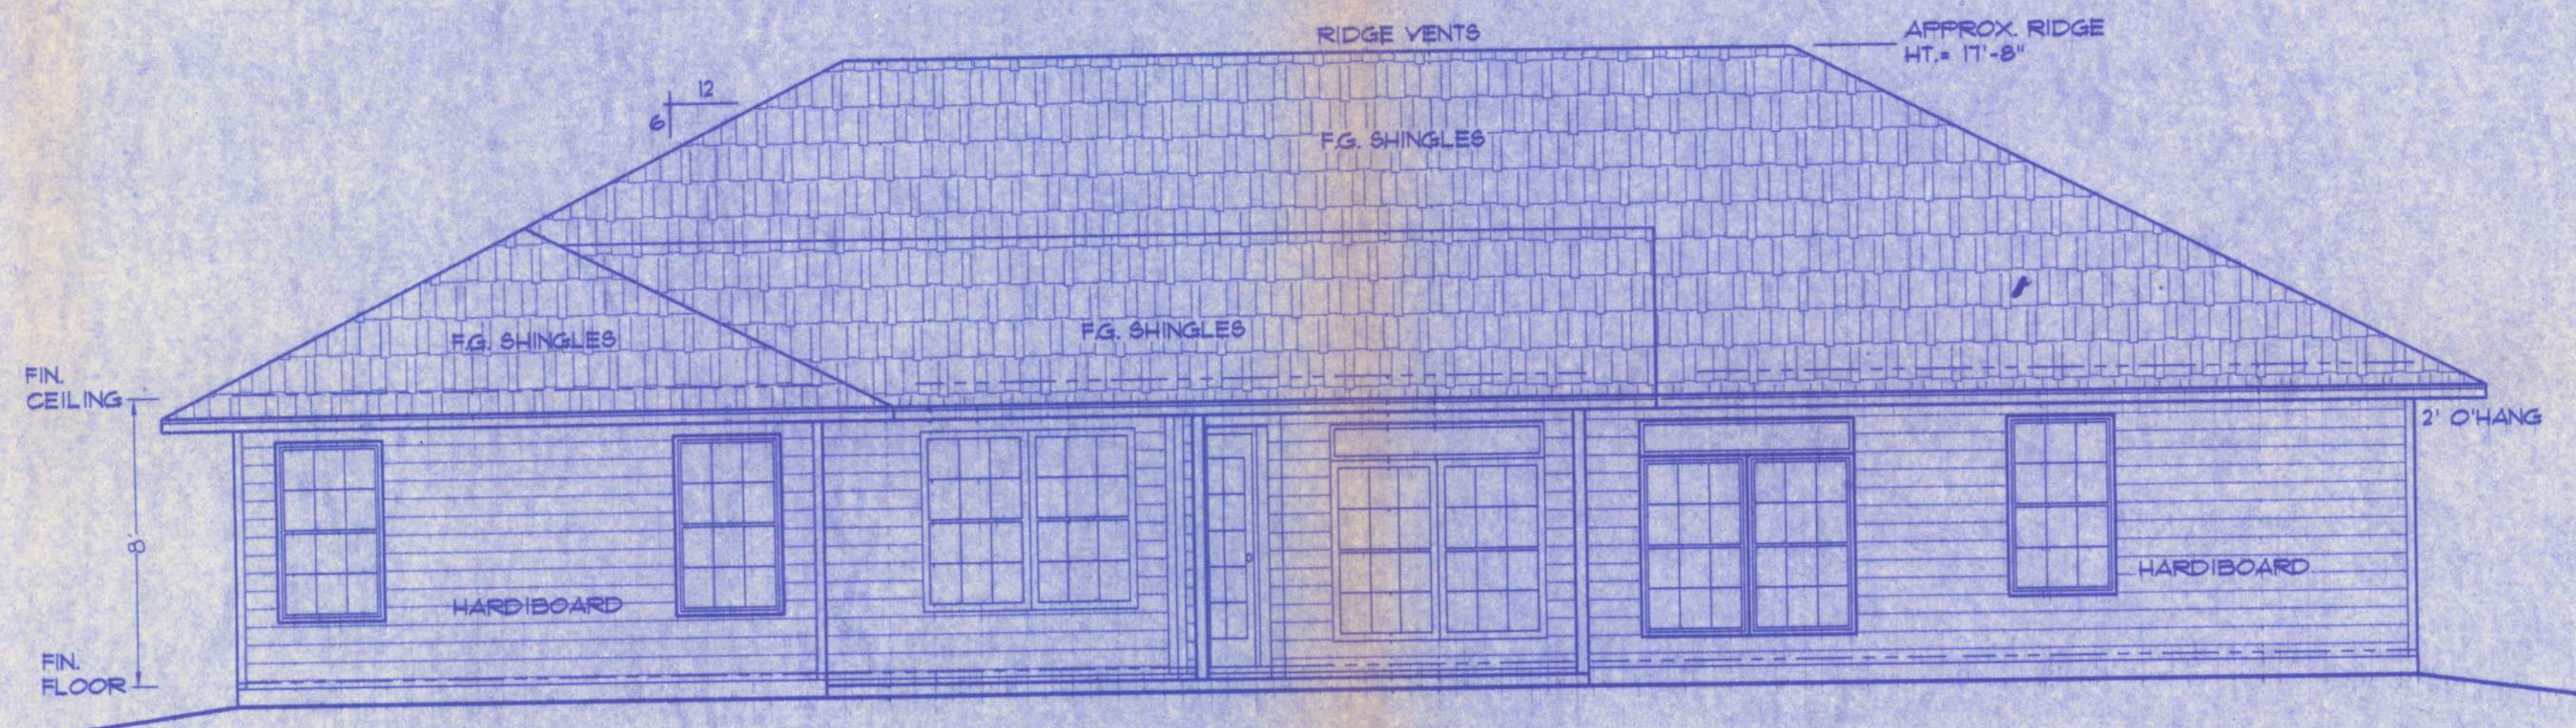

REAR ELEVATION

SCALE: 1/4 IN. = 1 FT.

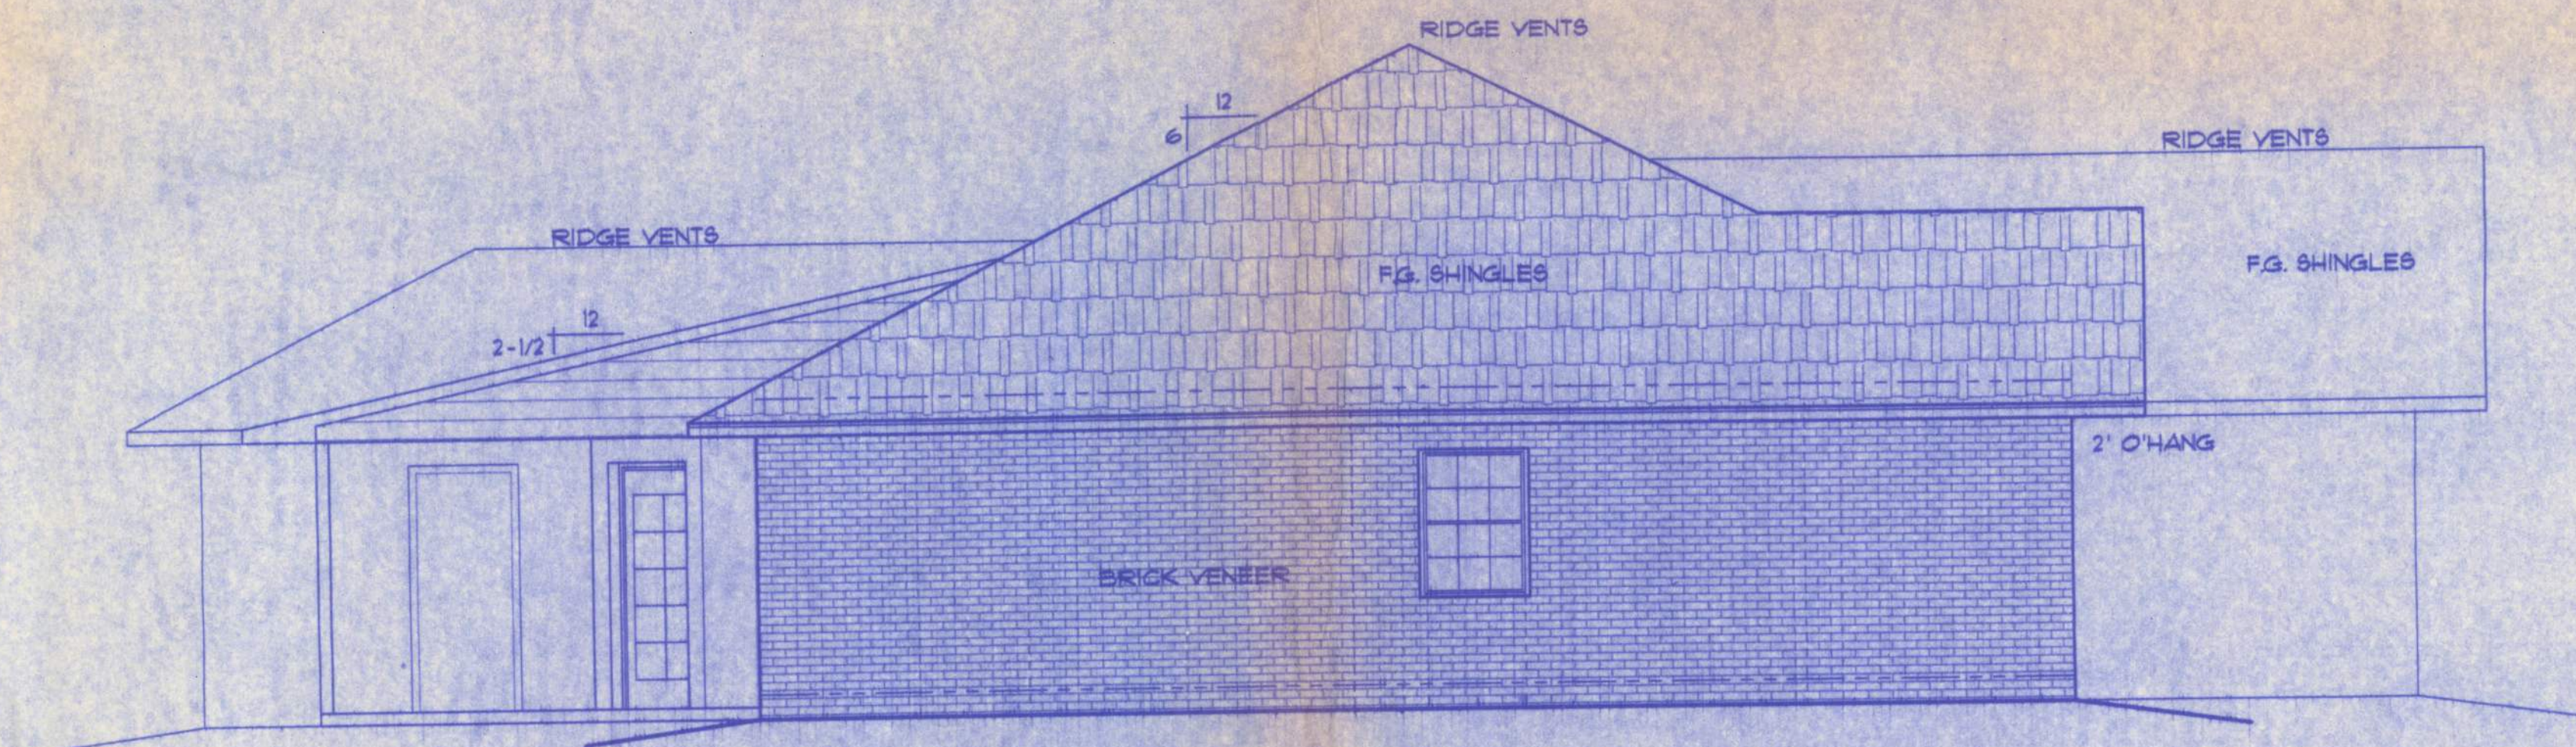

LEFT ELEVATION

SCALE: 1/4 IN. = 1 FT.

WINDLOAD ENGINEER: Mark Disoway, PE No. 53915, POB 868, Lake City, FL 32056, 388-754-5419

CERTIFICATION: These plans and "Windload Engineering", Sheet S-1, attached, comply with Florida Building Code 2001, Section 1806 wind loads, to the best of my knowledge.

LIMITATION: This design is valid for one building, at specified location, permitted within 90 days of signature date. In case of conflict, structural requirements, scope of work, and builder responsibilities on sheet S-1 control.

LOT No. 15, STONEHEDGE  
Location: PHASE 2 - COLUMBIA CO. Job No. 509155

*Mark Disoway*  
2758905

A-3

|                 |                                                               |                    |
|-----------------|---------------------------------------------------------------|--------------------|
| FILE:<br>05-020 | <b>RESIDENCE</b>                                              | SHEET:<br>3 OF 5   |
| DATE:<br>4-7-05 | <b>LOT 14 - STONEHEDGE PH. 2</b>                              | CAD FILE:<br>05020 |
| DRAWN:<br>T A D | PREPARED BY:<br>TIM DELBENE<br>Residential Drafting + Design  | REV:               |
| CHECK:<br>T A D | Rt. 4, Box 330, Lake City, FL 32055<br>Phone: (404) 2758-5881 | REV:               |