

Karl F. Hees
PE 169795

PROPOSED:

GULF COAST HEALTH CARE

113 BED SKILLED NURSING FACILITY

10234 NW PROSPERITY PLACE
LAKE CITY, COLUMBIA COUNTY, FLORIDA

DO NOT SCALE PRINTS
THE DOCUMENTS AND THE INFORMATION CONTAINED HEREIN ARE THE SOLE PROPERTY OF ARCHITECTURAL CONCEPTS INC. UNAUTHORIZED REPRODUCTION AND/OR REUSE MAY BE PROSECUTED IN ACCORDANCE WITH THE APPROPRIATE COPYRIGHT AND PATENT LAWS.

PUBLICATION **DATE**
CONCEPT:
SCHEMATIC DESIGN:
PRELIMINARY DESIGN:
DESIGN DEVELOPMENT:
PERMIT SET:
BID SET:
FOR CONSTRUCTION:
REVISIONS:

PLOT DATE:
10/18/2017 2:11:38 PM






FILE LOCATION:
Z:\2016 Jobs\16HA047 (Lake City Skilled Nursing)\Lake City_FEBRAT_Rev02.dwg

SHEET DESCRIPTION:

SECTIONS & DETAILS

PROJECT NO. 1681
SCALE: AS NOTED
DRAWING NO.

S5.0

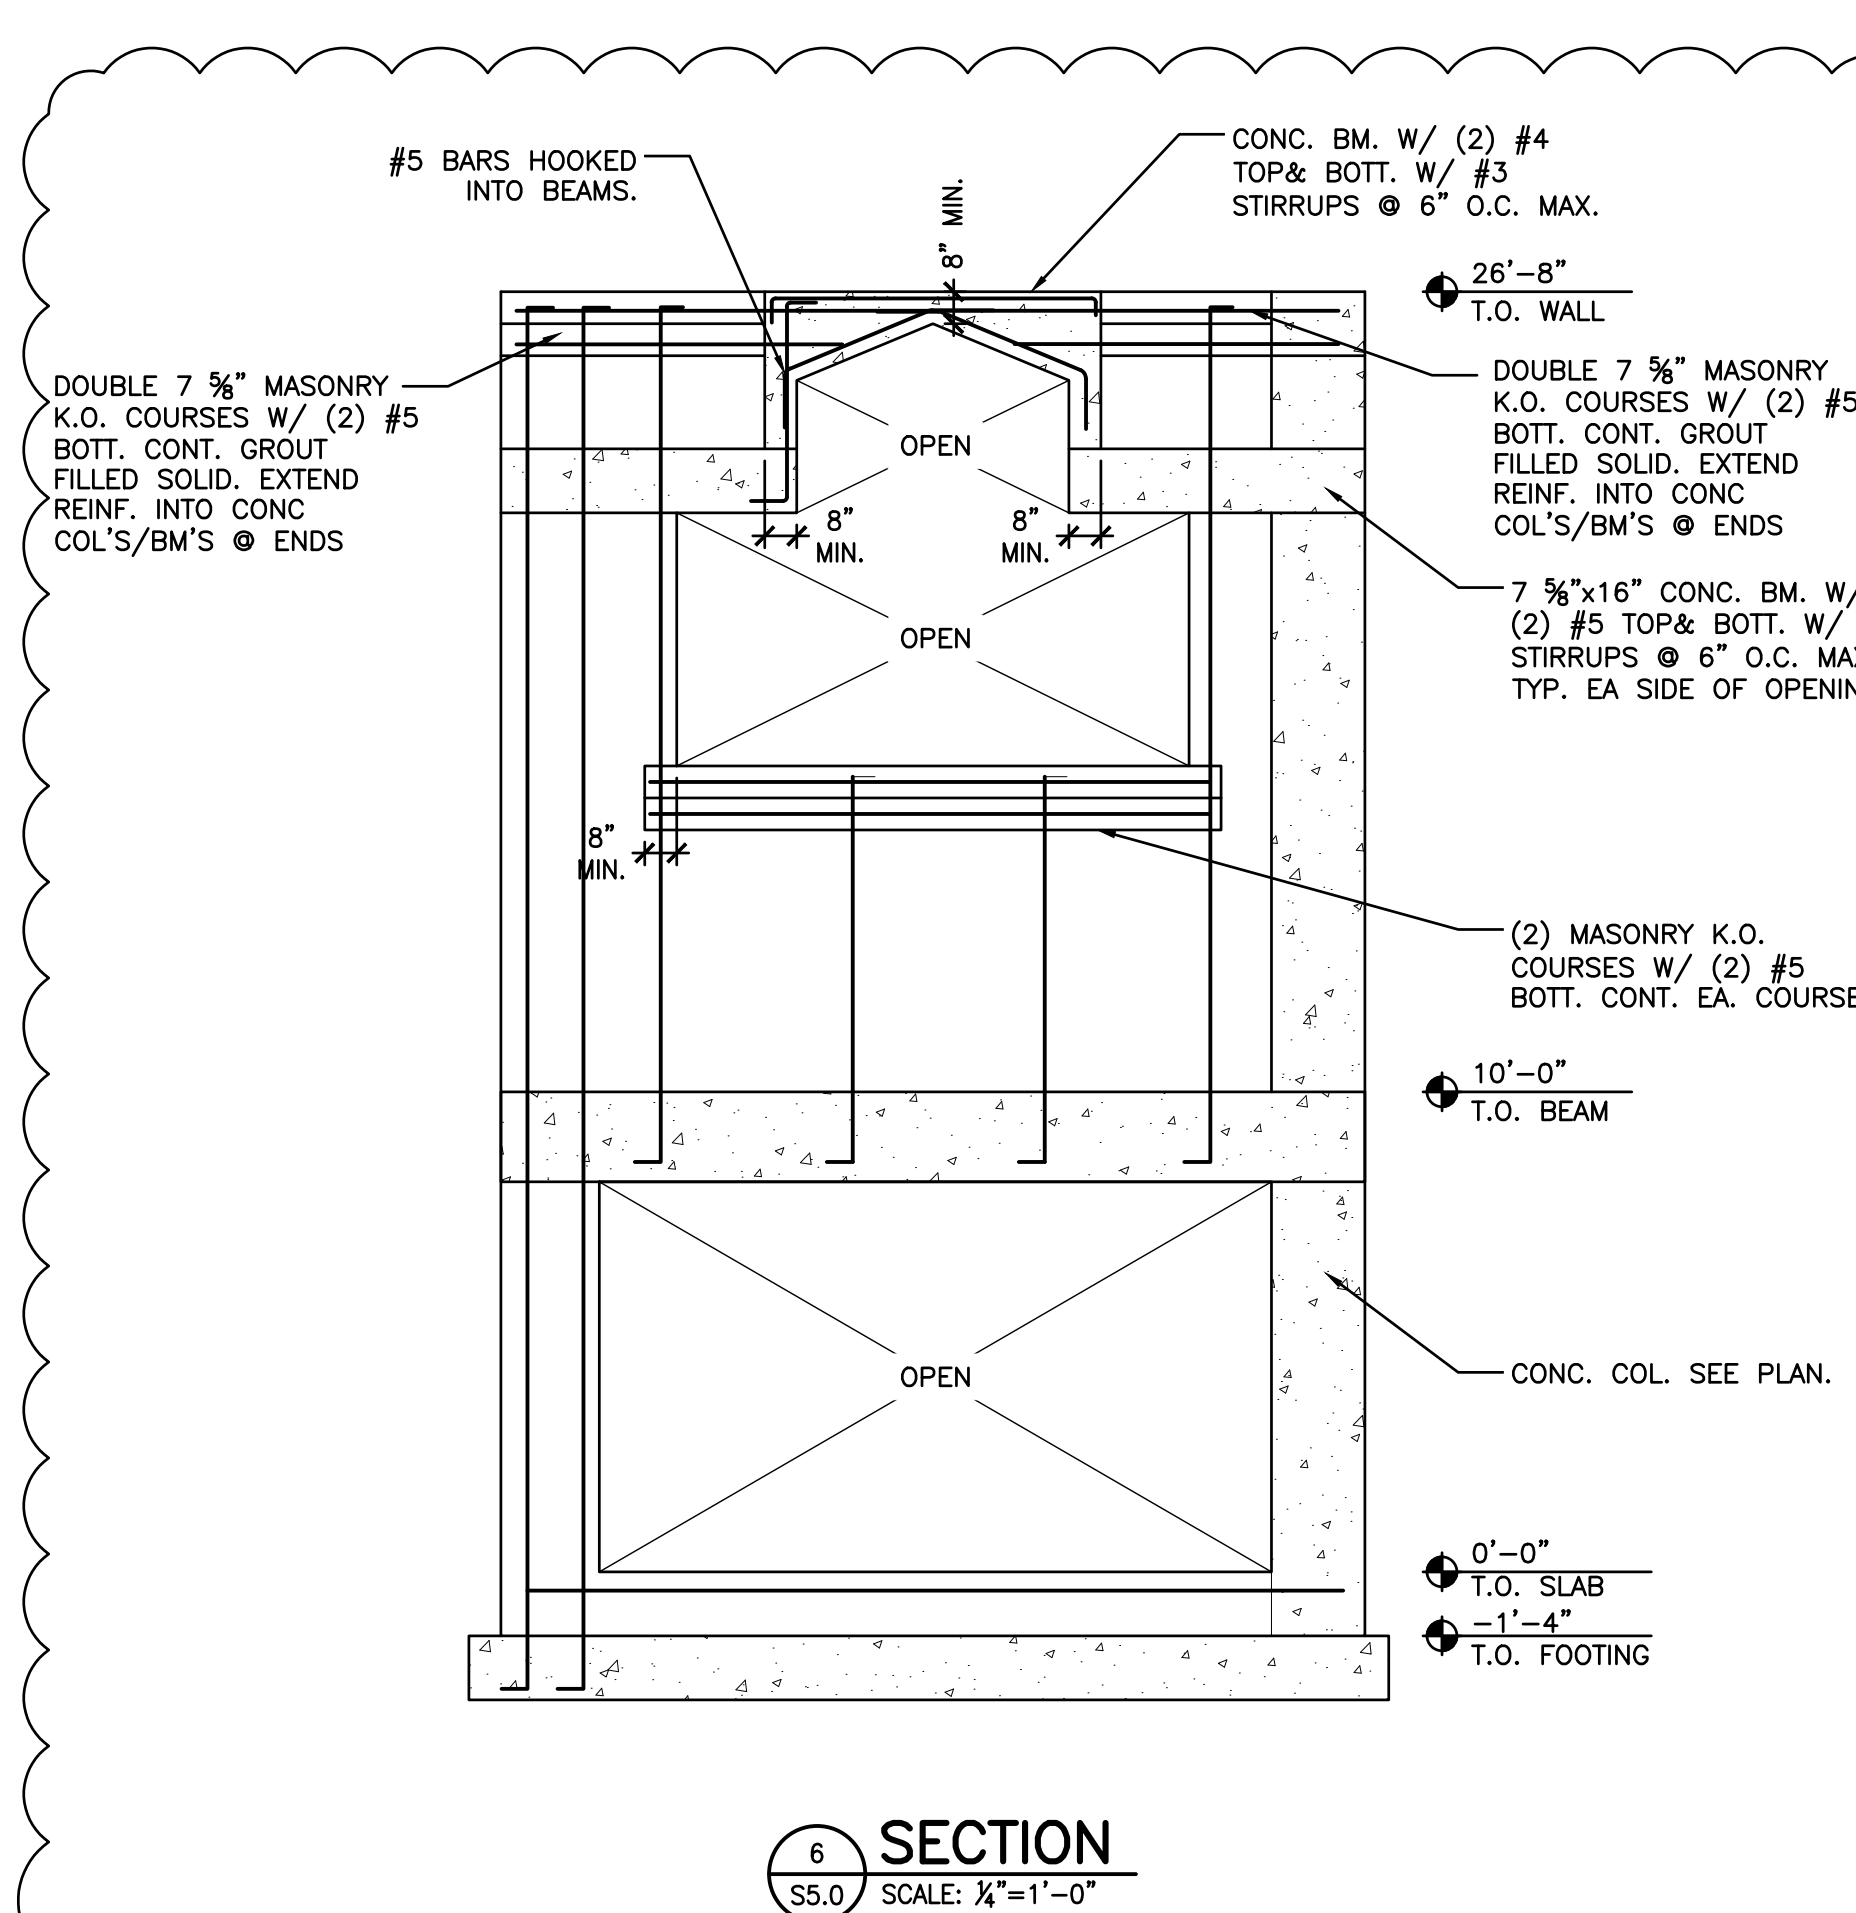
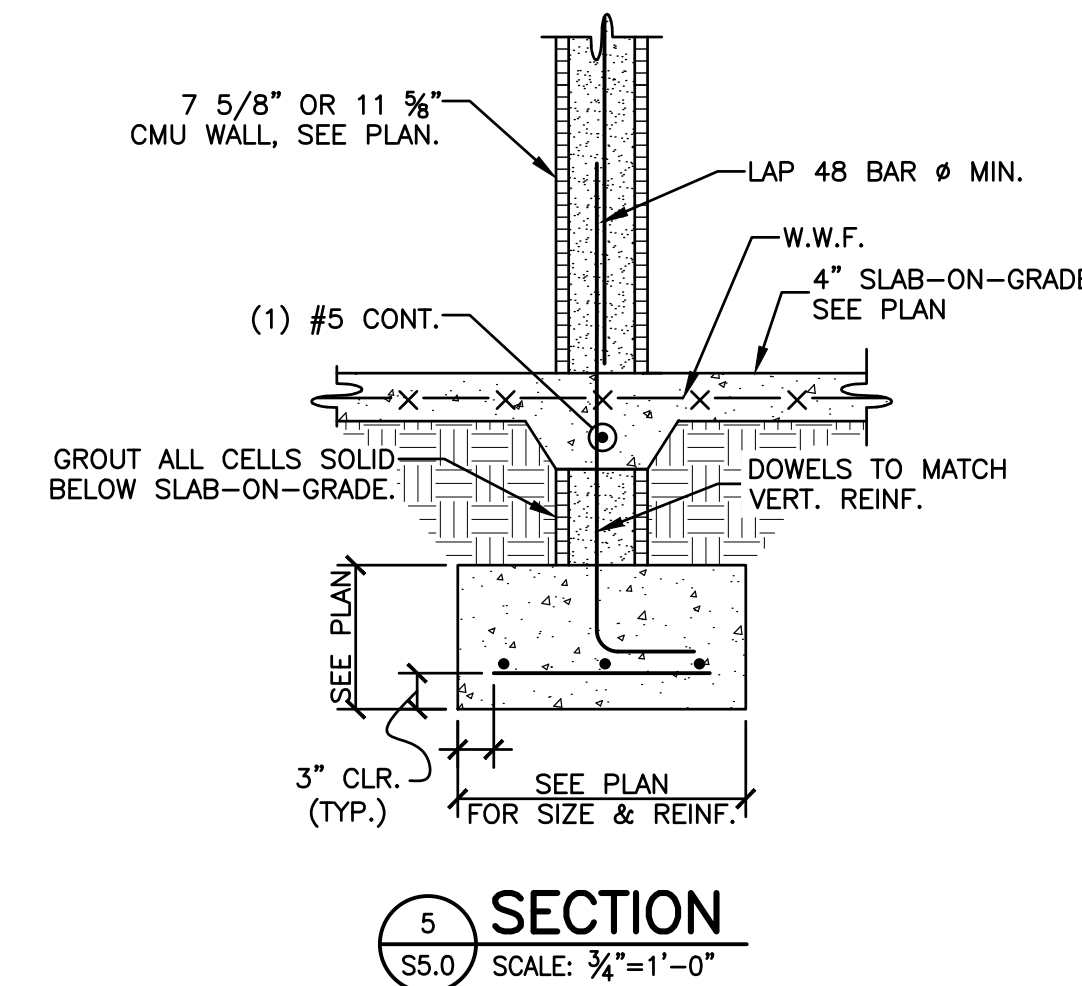
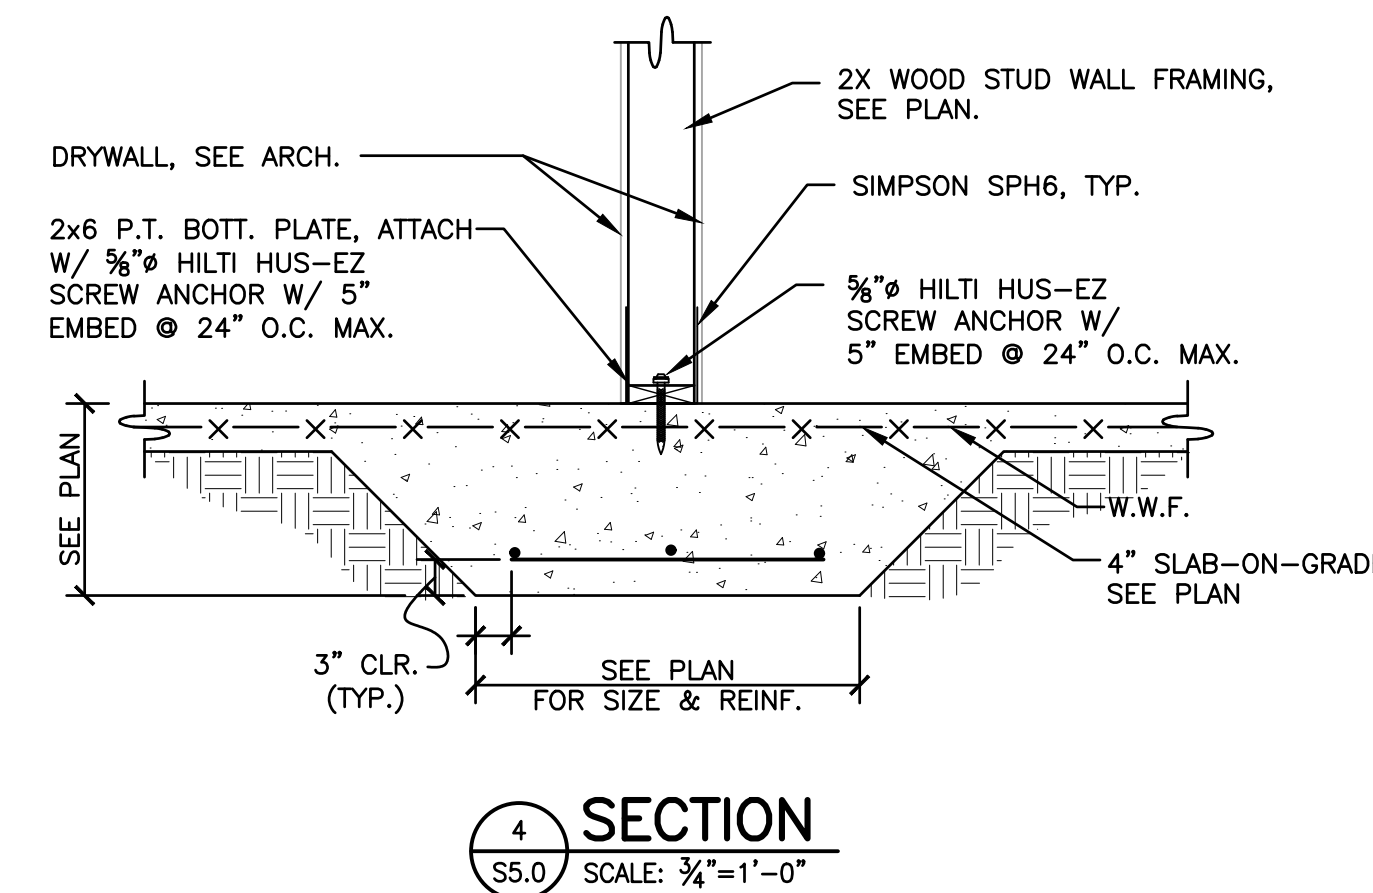
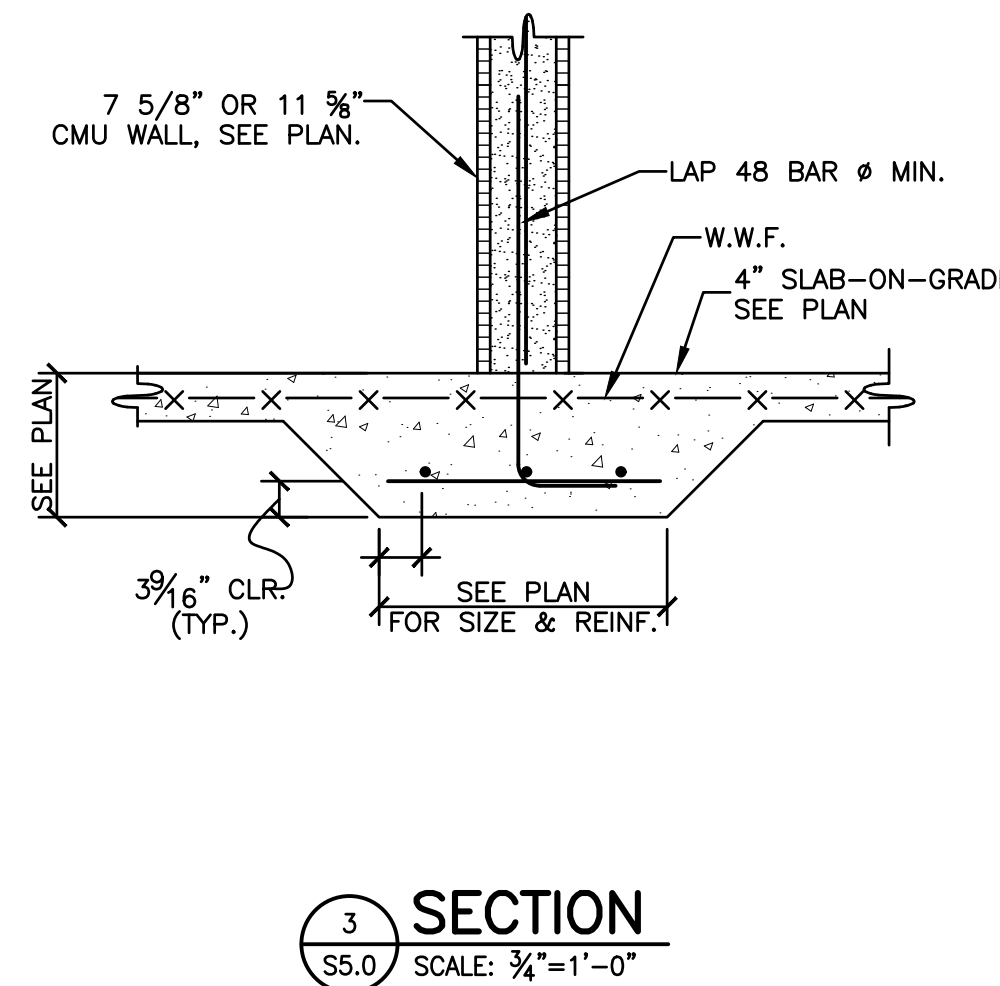
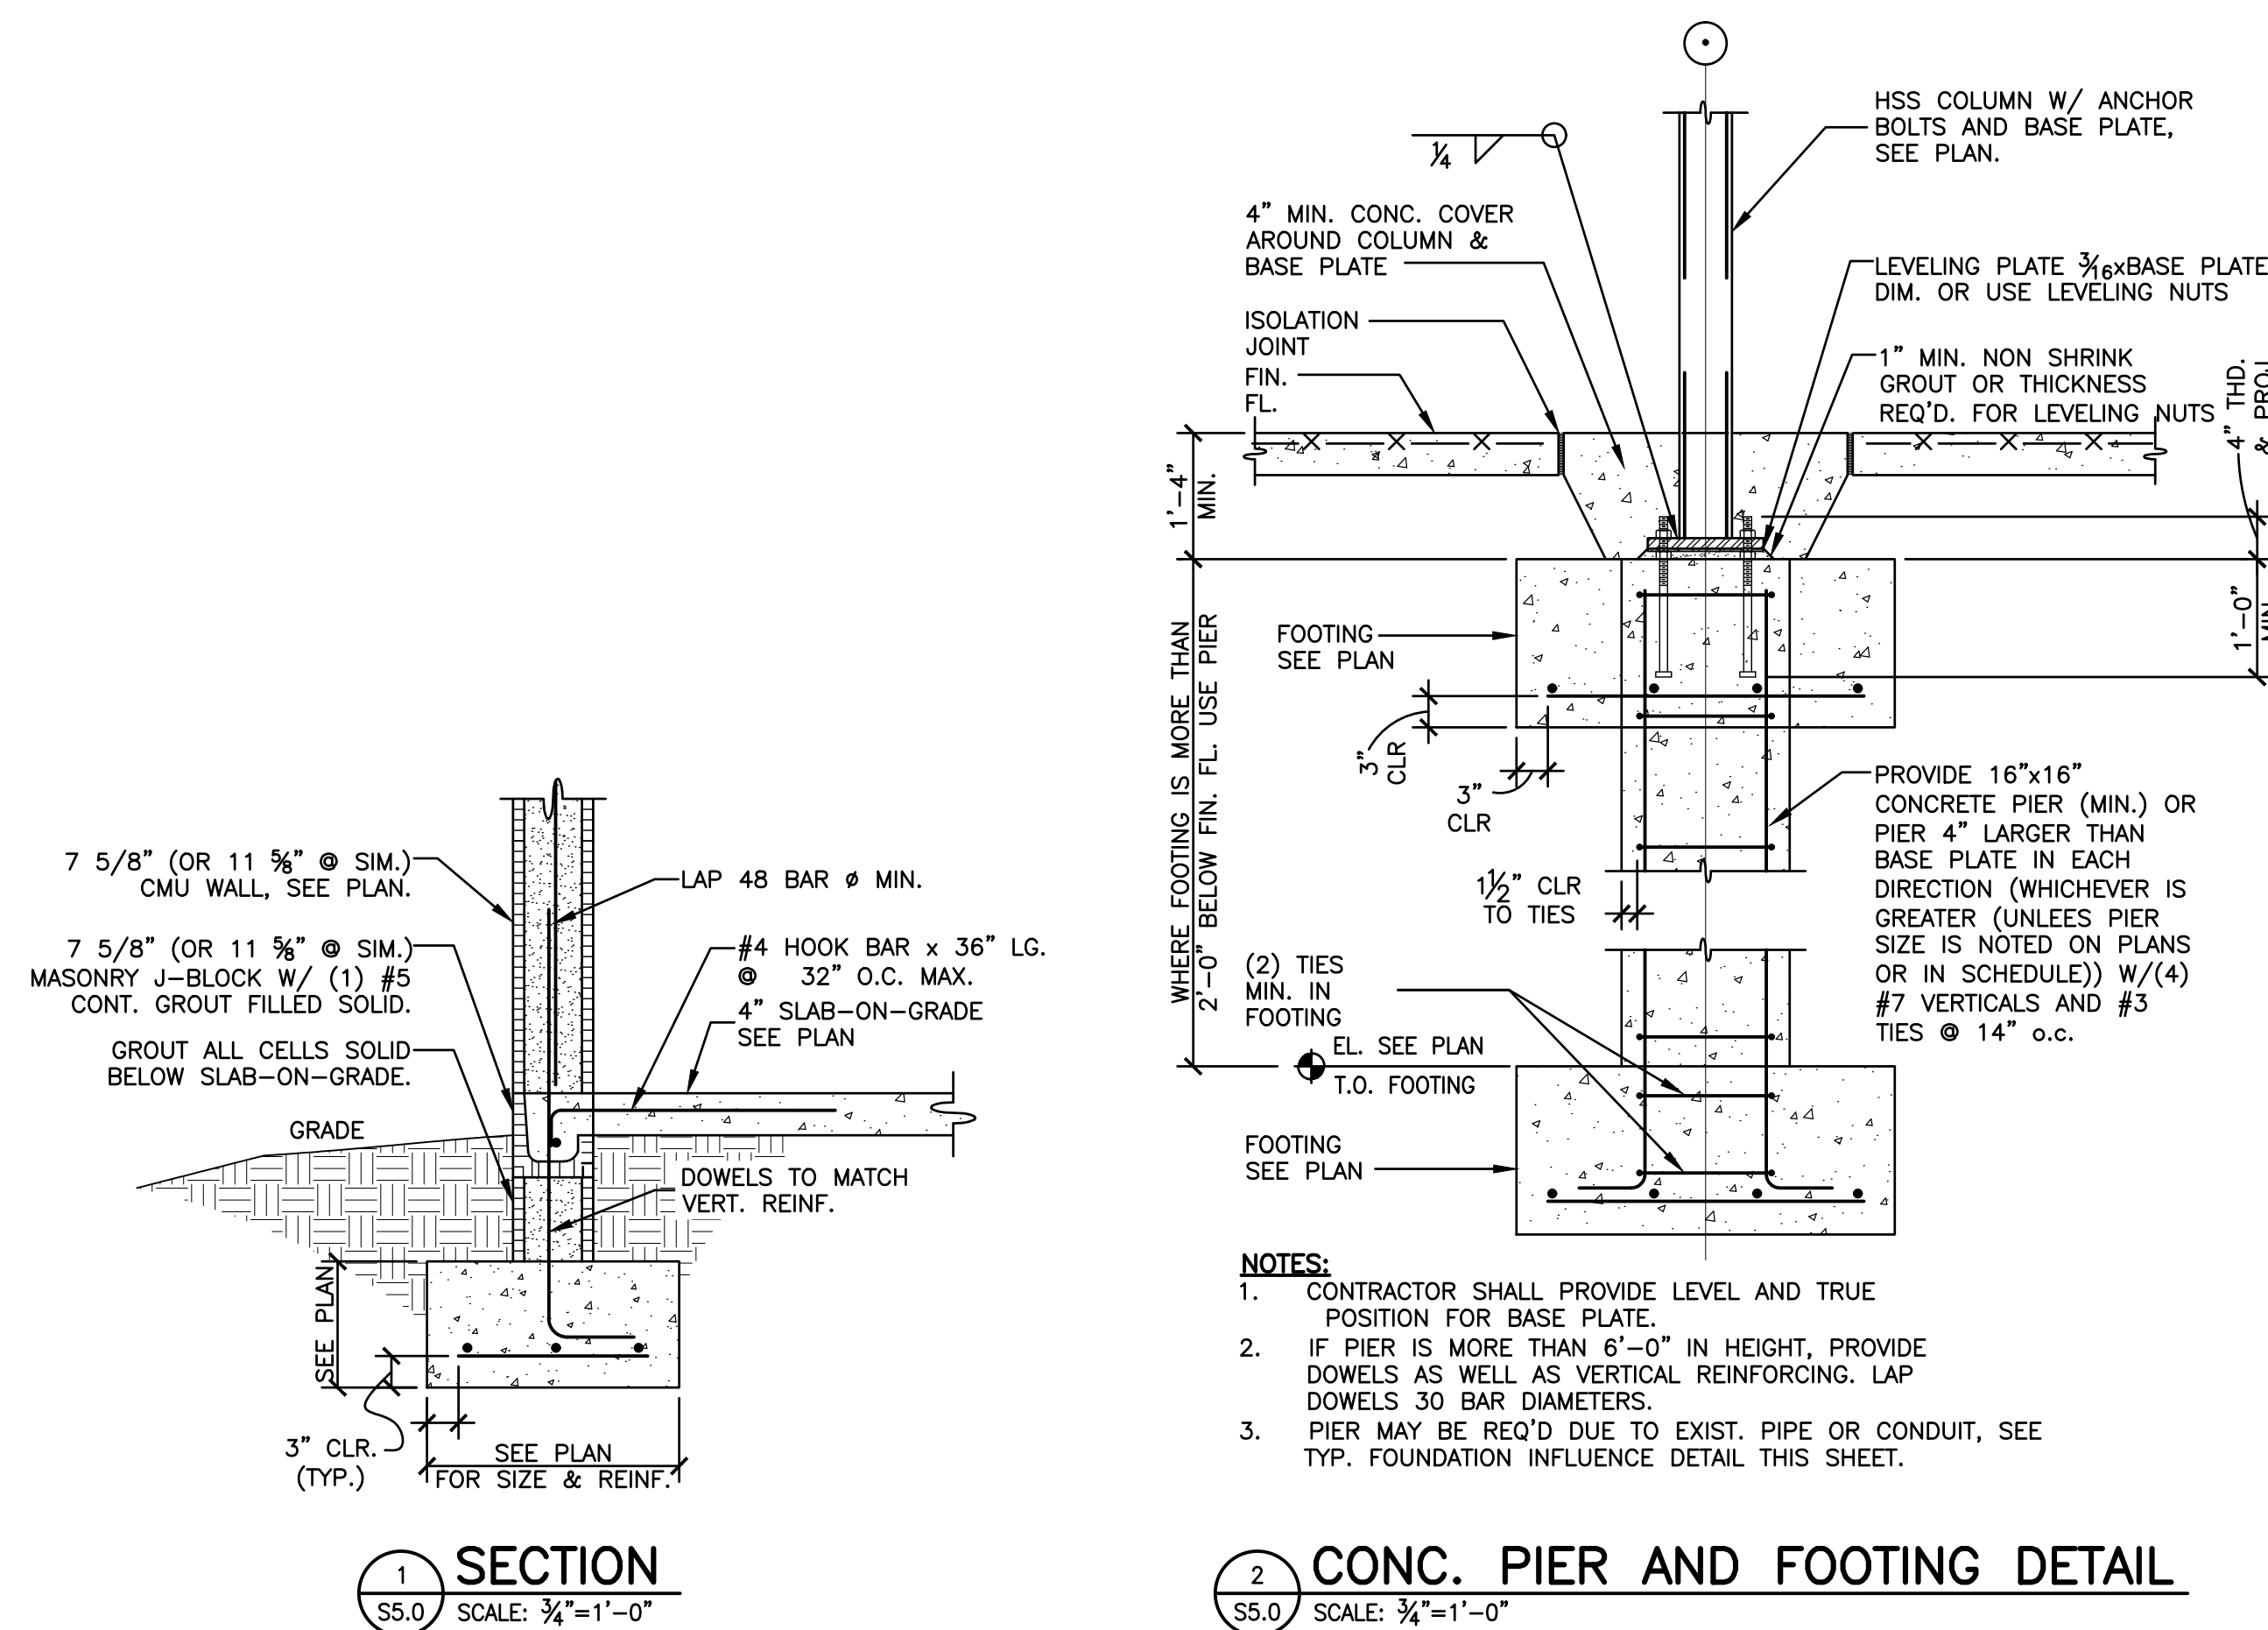


2

COLUMN SCHEDULE									
COLUMN TYPE	C1	C2	C3	C4	C5	C6	C7	C8	C9
COLUMN SIZE	12"x12" CONC.	24"x24" CMU	24"x24" CONC.	7 5/8"x16"	24"x18" CONC.	HSS4x4x4"	11 5/8"x16"	16"x16" CMU	11 5/8"x22"
BASE PLATE FOUNDATION						3/4"x10"x10"			
ANCHOR BOLTS						(4) 3/4"Ø			
VERT. REINF.	(4) #6 VERT.	SEE PLAN	(12) #7 VERT.	(6) #5 VERT.	(8) #7 VERT.		(6) #6 VERT.	(1) #5 VERT. IN EA. CELL	(6) #5 VERT.
TIE REINF.	#3 @ 12" O.C.		#3 @ 14" O.C.	#3 @ 8" O.C.	#3 @ 14" O.C.		#3 @ 8" O.C.	#3 @ 8" O.C.	#3 @ 8" O.C.
REMARKS							TOP OF COL. = 25'-4"		

2

FOOTING SCHEDULE (2000 PSF MIN. BEARING CAPACITY)									
MARK	F2.0A	F2.0B	F2.0C	F2.0D	F3.0A	F3.5A	F4.0A	F2.0	F2.5
FOOTING SIZE	2'-0" WIDE x 16" THK. x CONT.	2'-0" WIDE x 18" THK. x CONT.	2'-0" WIDE x 18" THK. x CONT.	2'-0" WIDE x 18" THK. x CONT.	3'-0" WIDE x 18" THK. x CONT.	3'-6" WIDE x 18" THK. x CONT.	4'-0" WIDE x 18" THK. x CONT.	2'-0" x 2'-0" x 18" THK.	2'-6" x 2'-6" x 18" THK.
REINF. E.W. BOTT. (UNO)	(3) #5 BOTT. CONT. W/ #5 @ 16" O.C. TOP & BOTT. TRANS.	(4) #5 TOP & BOTT. CONT. W/ #5 @ 16" O.C. TOP & BOTT. TRANS.	(3) #6 TOP & BOTT. CONT. W/ #5 @ 16" O.C. TOP & BOTT. TRANS.	(3) #5 TOP & BOTT. CONT. W/ #5 @ 16" O.C. TOP & BOTT. TRANS.	(4) #6 TOP & BOTT. CONT. W/ #5 @ 16" O.C. TOP & BOTT. TRANS.	(4) #5 BOTT. CONT. W/ #5 @ 16" O.C. TOP & BOTT. TRANS.	(5) #5 BOTT. CONT. W/ #5 @ 16" O.C. TOP & BOTT. TRANS.	(3) #5 BOTT. CONT. #5 @ 16" O.C. BOTT. TRANS.	(4) #5 EA. WAY BOTT.
REMARKS									

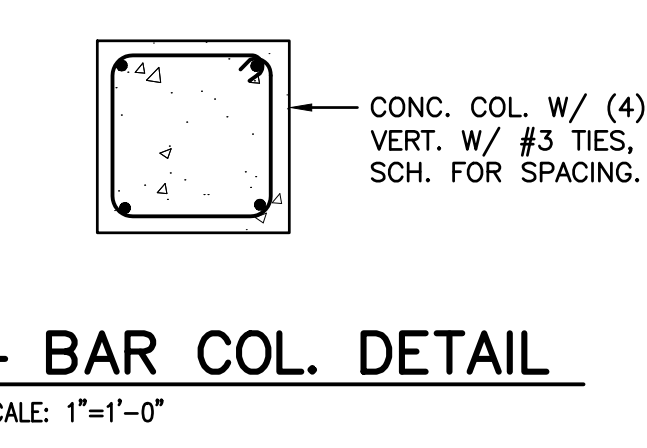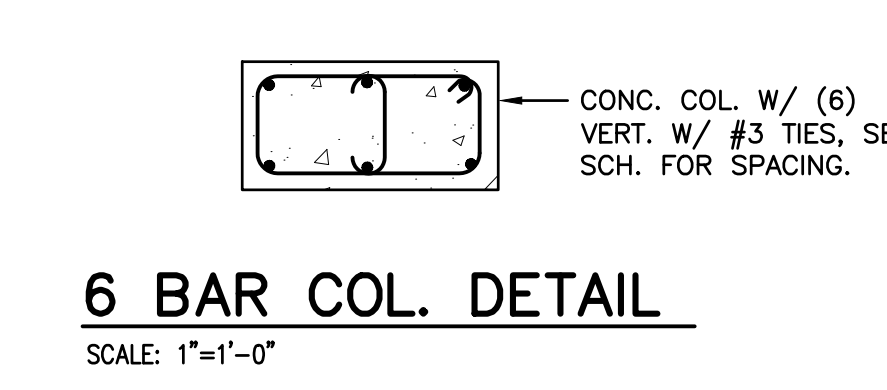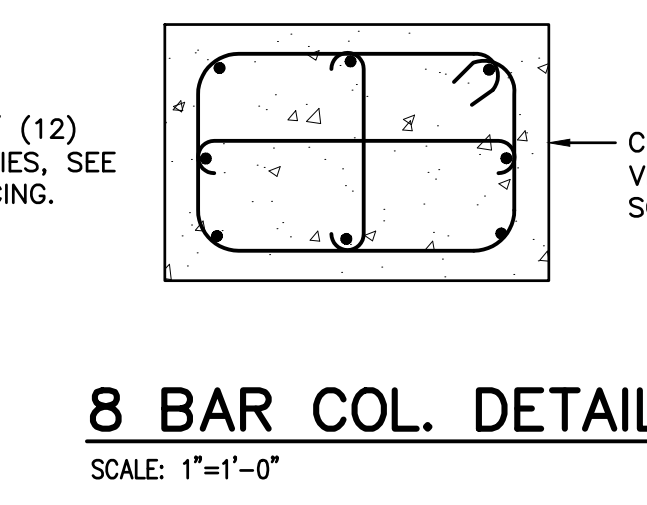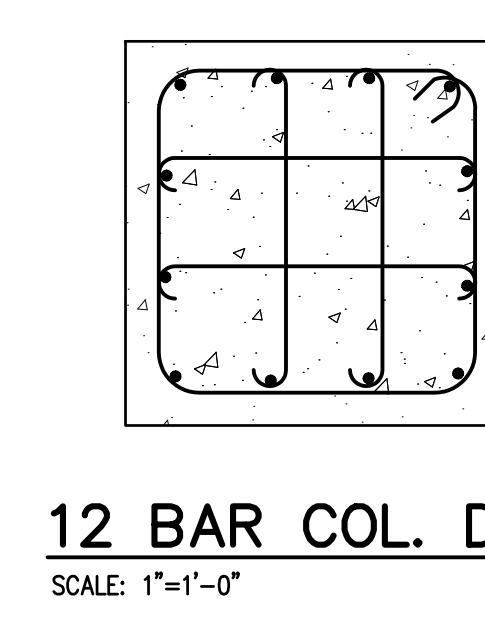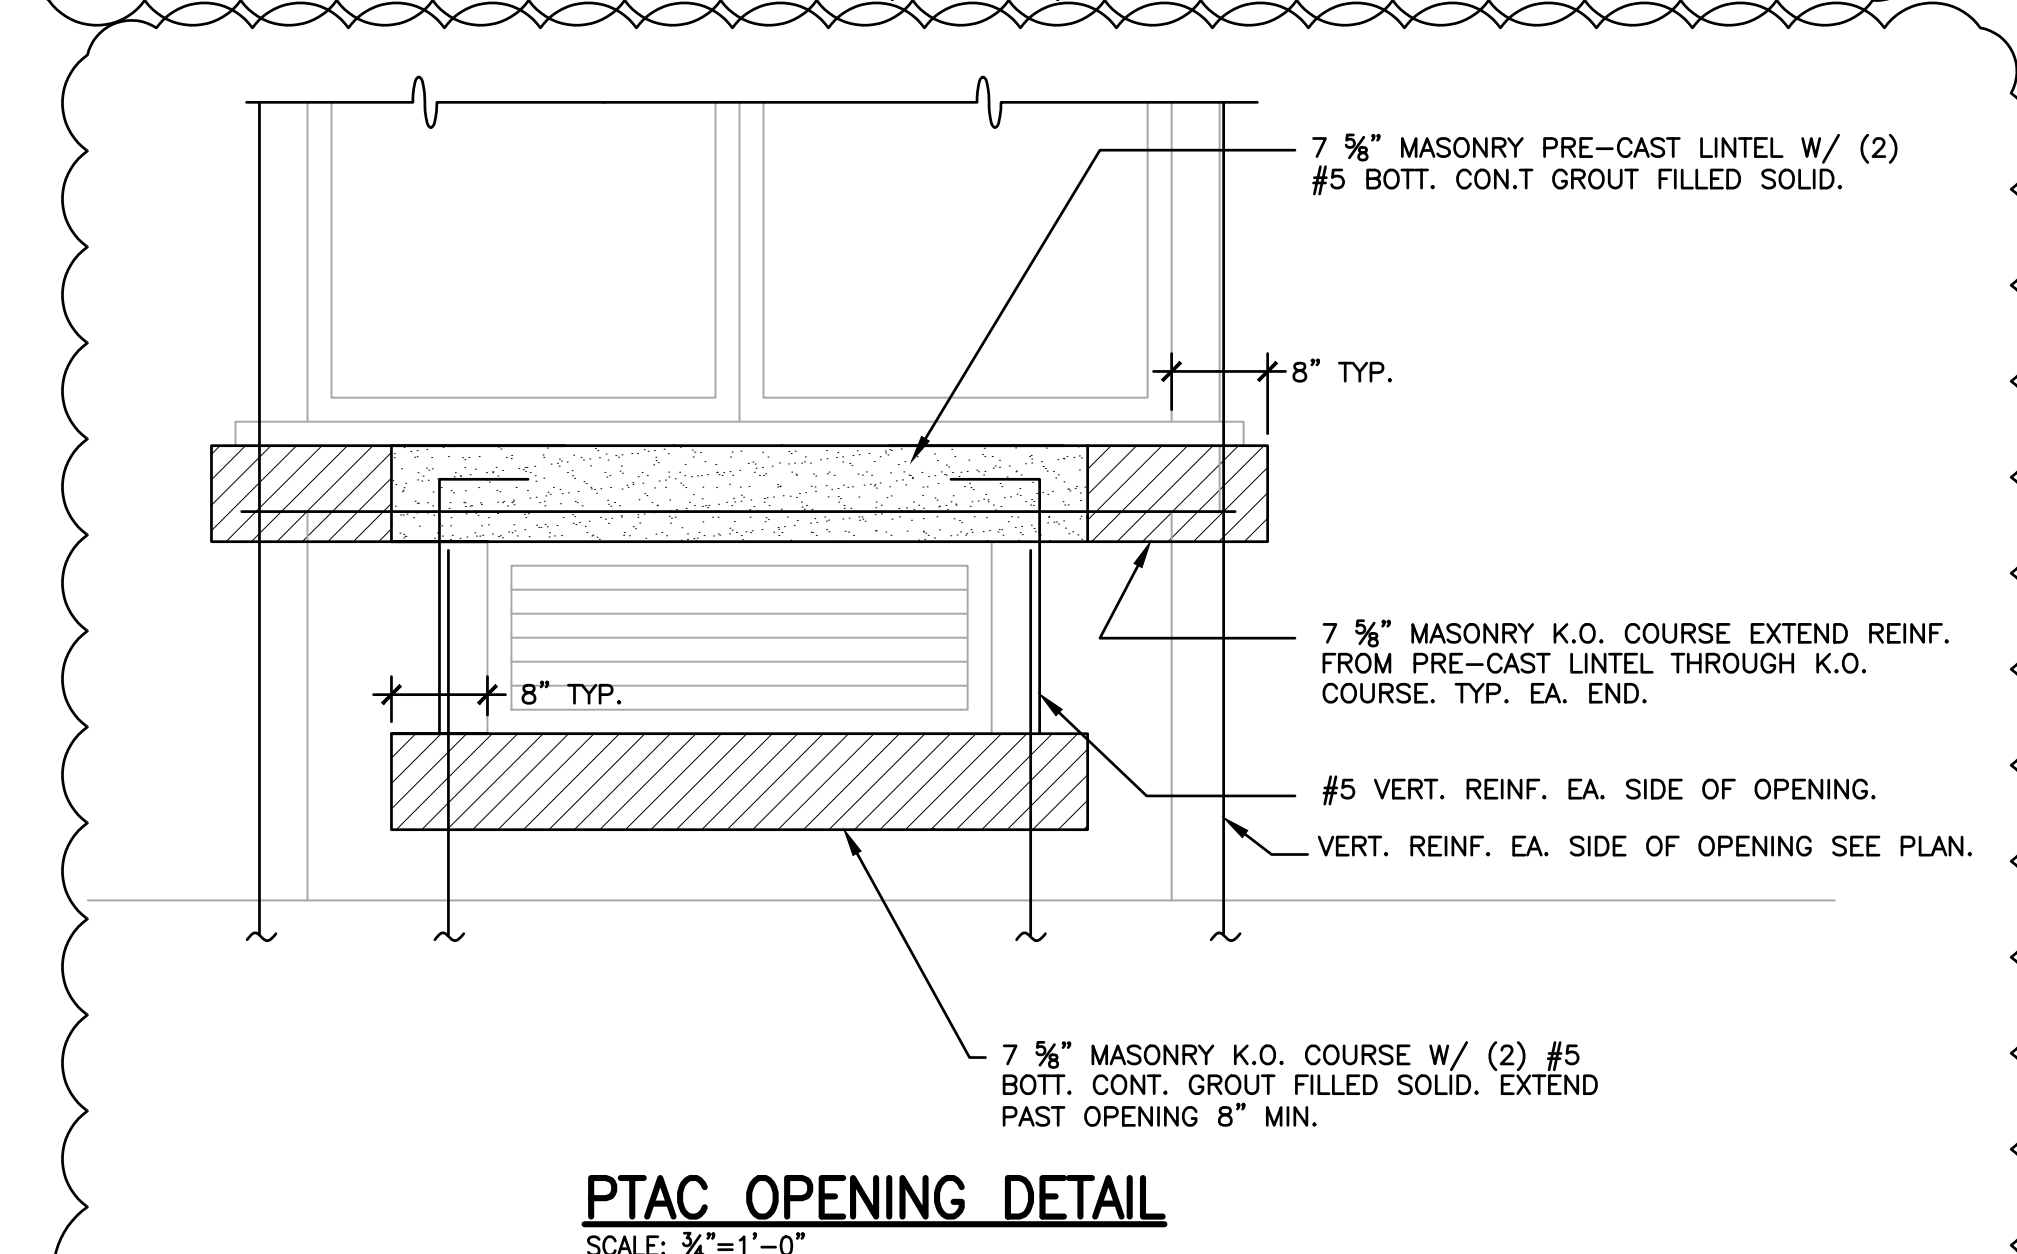

16HA047
HEES & ASSOCIATES, INC.
1381 Fifth Street - Sarasota, Florida 34236
Telephone: (941) 955-4555 Fax: (941) 955-9333
karl@heesassociates.com www.heesassociates.com
C.O.A. #27043 © 2017- Hees & Associates, Inc. All rights reserved.
TO THE BEST OF THE ENGINEER-OF-RECORD'S KNOWLEDGE AND ABILITY, THE COMPLETED STRUCTURE DEPICTED ON THESE DOCUMENTS COMPLIES WITH THE APPLICABLE MINIMUM BUILDING CODES.

NOTE:
DO NOT SCALE OFF OF THESE DRAWINGS. LAYOUT THE BUILDING USING ALL APPLICABLE CONTRACT DRAWINGS, BUILDING DIMENSIONS AND THE LOCATION OF ALL STRUCTURAL ELEMENTS INCLUDING BUT NOT LIMITED TO SLAB EDGES, WALLS, COLUMNS, OPENINGS AND DEPRESSIONS SHALL BE COORDINATED WITH THE ARCHITECTURAL DRAWINGS PRIOR TO LAYOUT OF THE BUILDING. RESOLVE ANY DISCREPANCIES.