



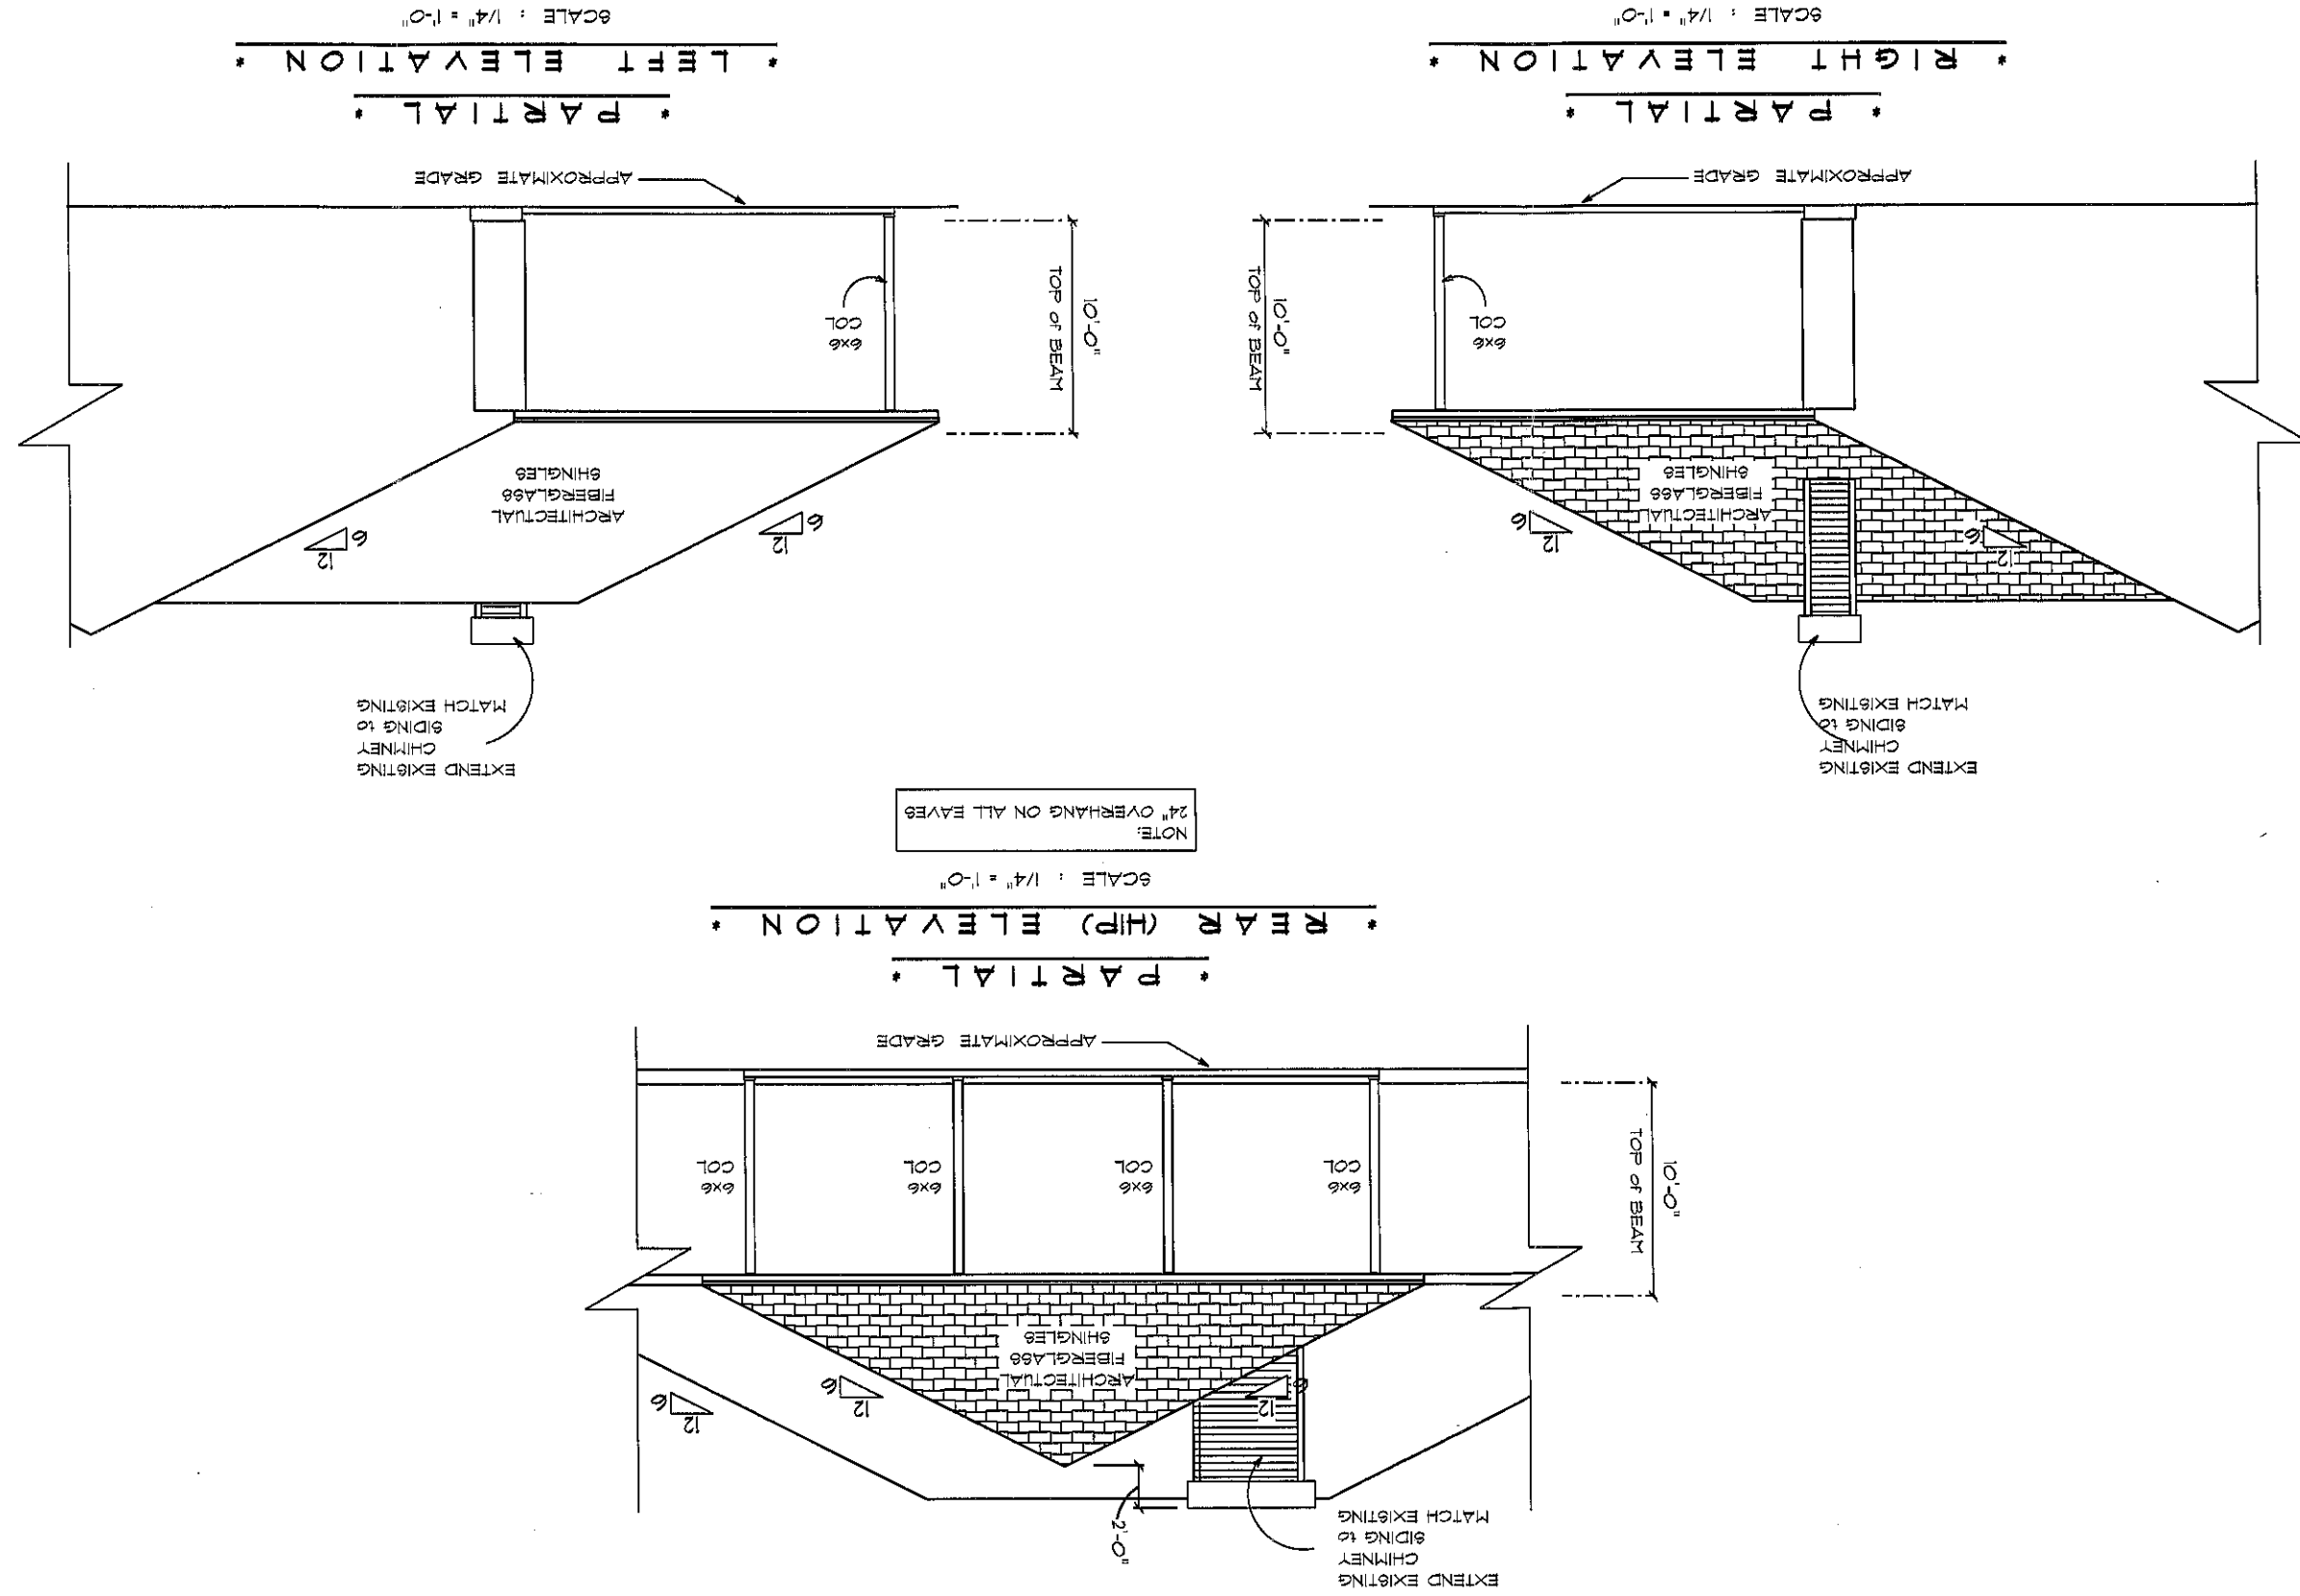

*** SITE PLAN *** SCALE : 1" = 30'-0" **LITTLE ROAD**

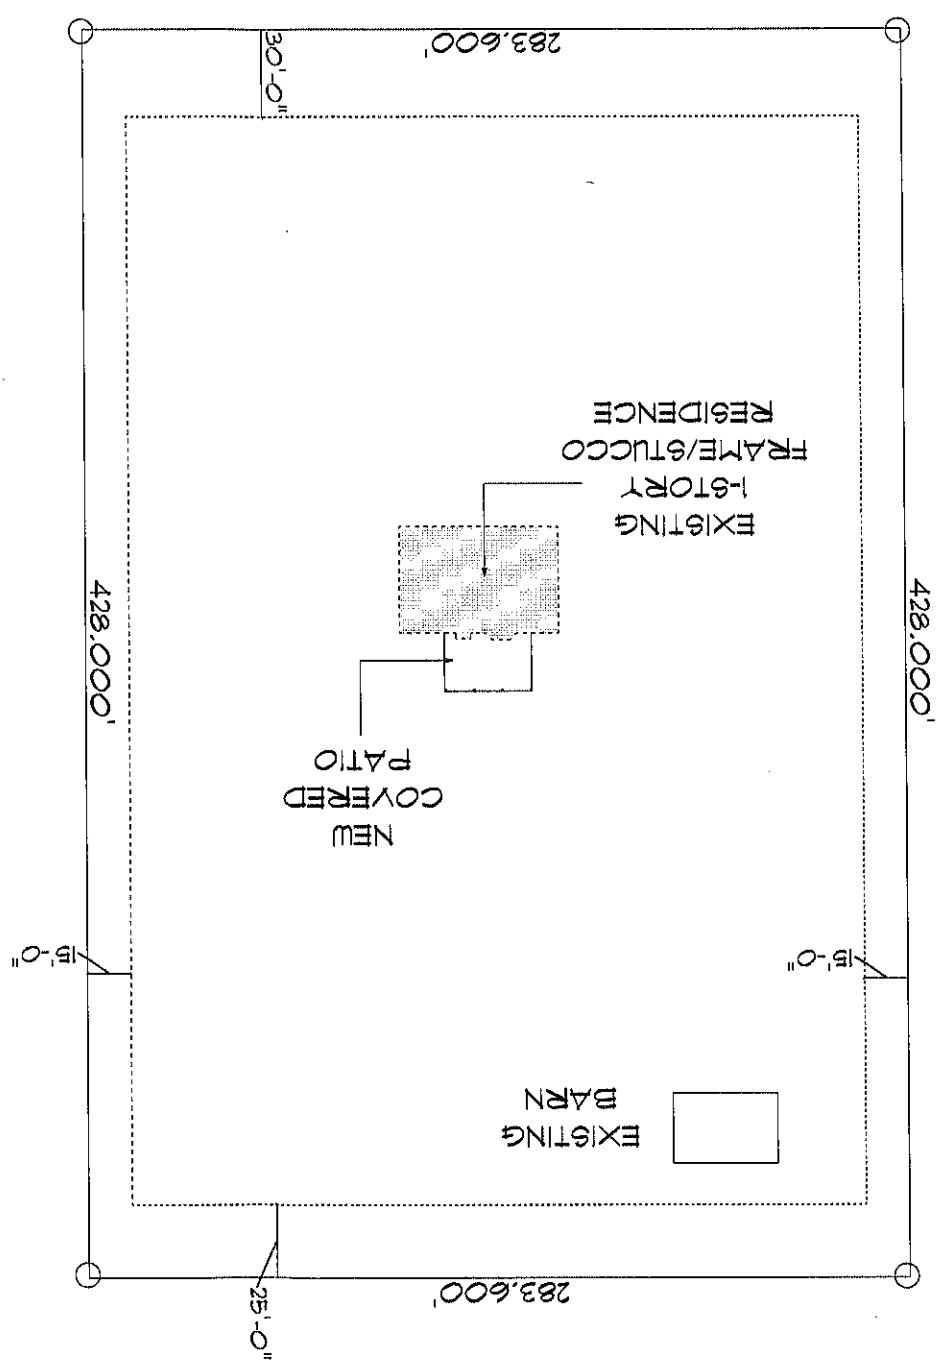


IMPORTANT NOTE:

1. IT IS THE BUILDERS RESPONSIBILITY TO VERIFY ALL GEOMETRY AND DIMENSIONS BEFORE ORDERING ANY MATERIALS OR BEGINNING CONSTRUCTION.

2. THESE PLANS ARE FOR LAYOUT AND DESIGN PURPOSES ONLY ALL STRUCTURAL NOTES AND DETAILS TO BE PROVIDED BY AN ENGINEER.

NEW COVERED PORCH = 600 S.F.

*** FLOOR PLAN *** SCALE : 1/4" = 1'-0"

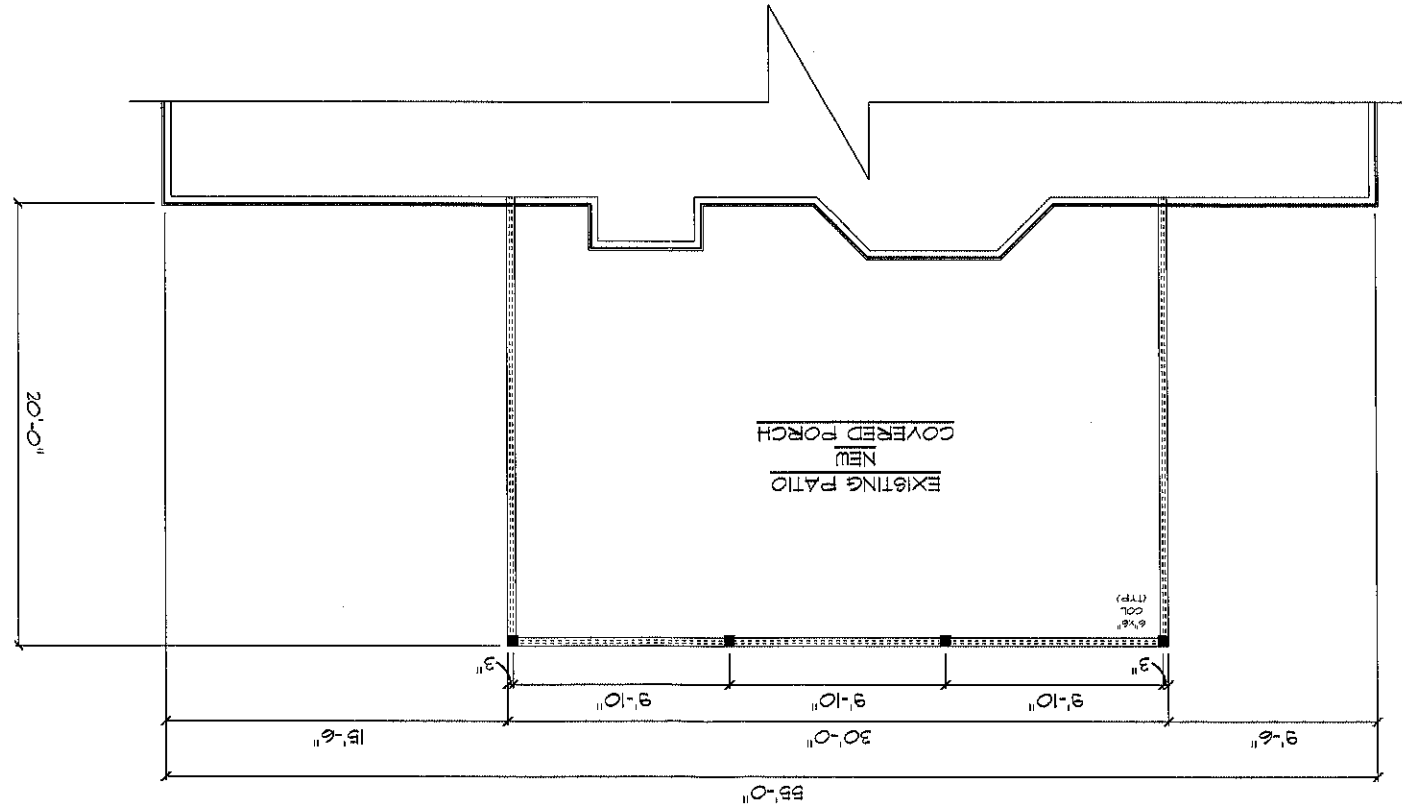

DRAWING NUMBER		JOB NUMBER	
A-1			
DATE		DATE	
10/11/2023			
DRAWN BY		CHECKED BY	
TASHA GEDWICK			
PRINTED DATE		PRINTED DATE	
Monday, November 13, 2023			
Email: tashag@gedwick.com			
Lake City, Florida 32025			
2525 SW 8th St			
Tampa, FL 33604			
152 LITTLE ROAD			
LAKE CITY, FLORIDA			
33034			
TASHA GEDWICK			
for			
ADDITION			